




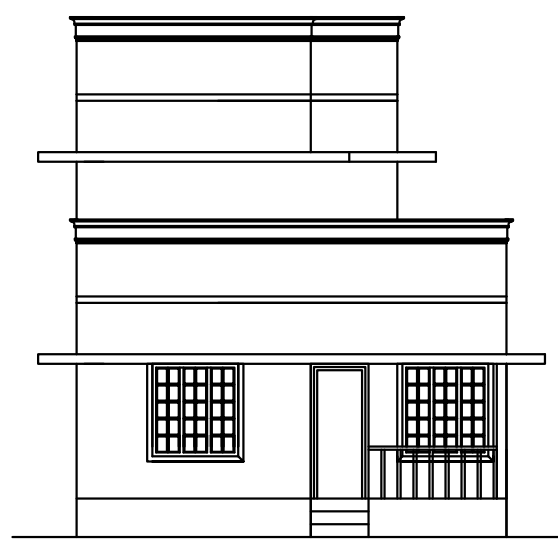


ELEVATION

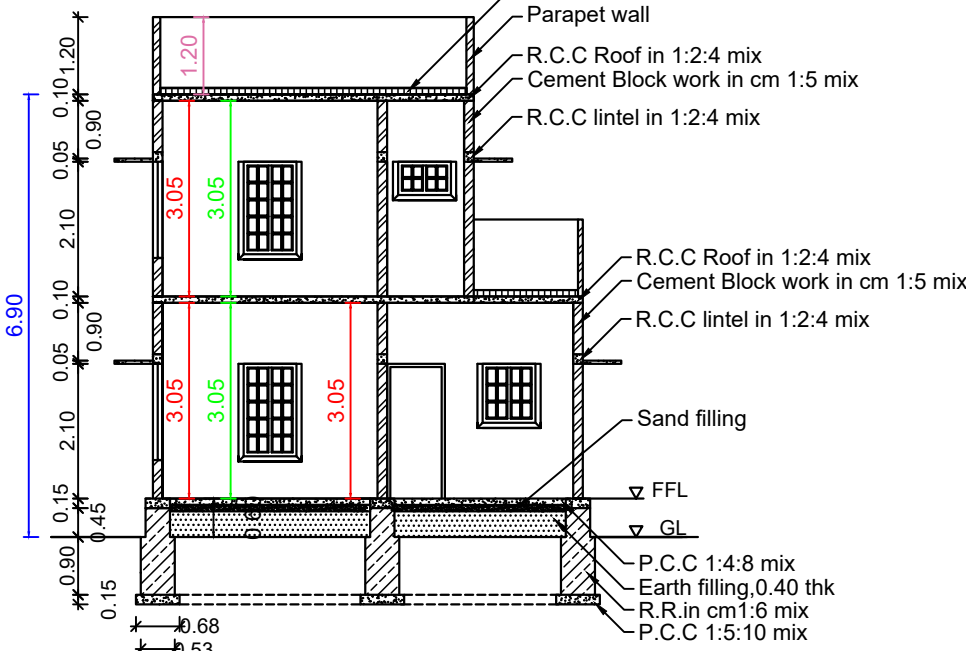

SECTION ON AB

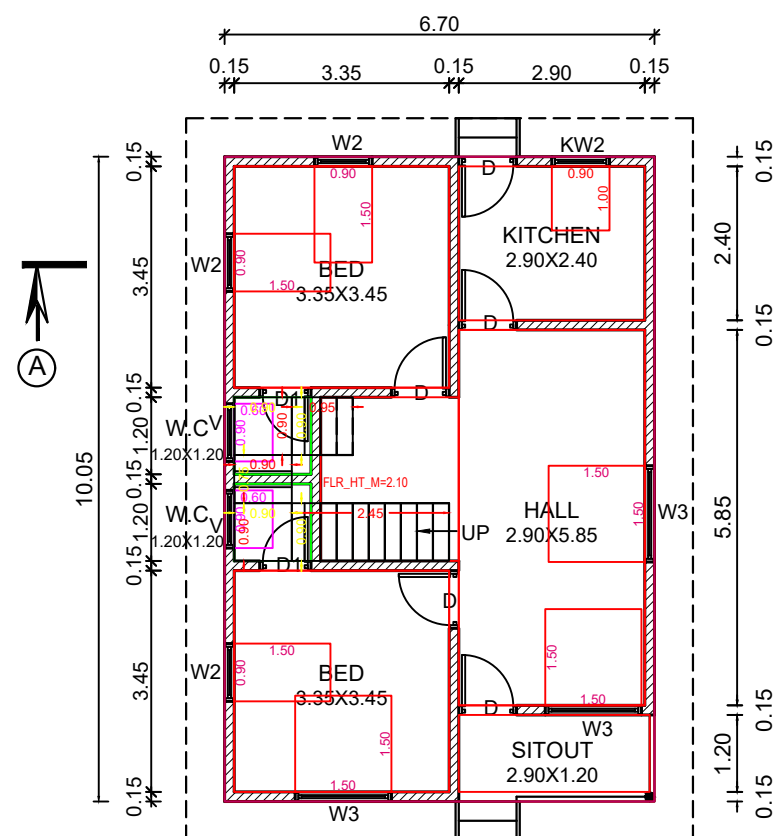


GROUND FLOOR PLAN

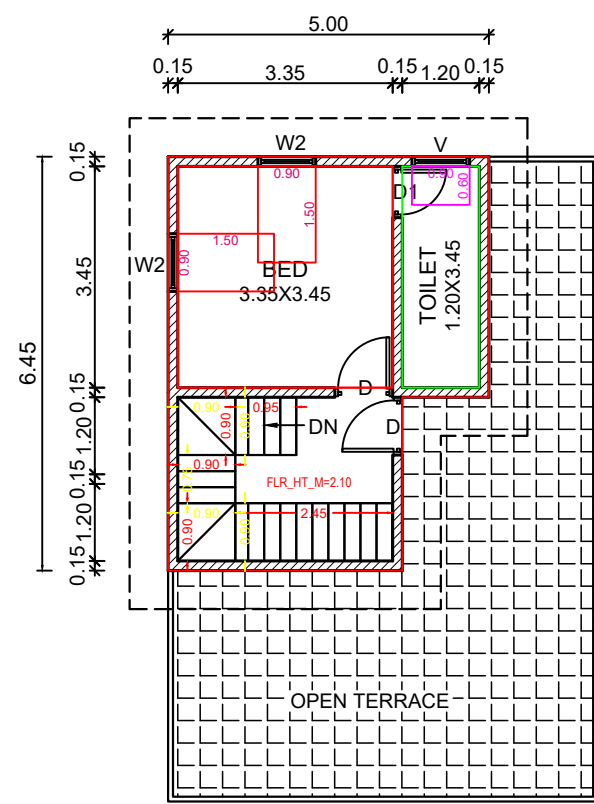

FIRST FLOOR PLAN

PLAN INFO
PLOT_AREA_M2=276.61
AS_AT_SITE=245.44
FMB_OR_PLR=276.61
AS_PER_DOCUMENT=276.61
ROAD_WIDTH=6.00
AVG_PLOT_WIDTH=7.20
AVG_PLOT_DEPTH=28.40
ROAD_LENGTH=100.00
AREA_TYPE=OTHERS
SURVEY_NO=71/8A2,71/8B
PATTI_NO=11040,10235
TALUK=VILAVANCODE
JURISDICTION_TYPE=PANCHAYAT
SINGLE_FAMILY_BLDG=YES
OSR_APPLICABLE=NO
OSR_SURRENDER_OR_BUYBACK=YES
IS_APPROVED_LAYOUT=YES
ORGANIZATION_TYPE=PRIVATE
CRZ=NO
LAND_USE_ZONE=RESIDENTIAL
PLOT_NO=0
DISTRICT=KANYAKUMARI
IS_SWIMMING_POOL_EXISTS=NO
RWH_DECLARED=NO
IF_HERITAGE_TOWN_LESS_THAN_1KM_RADIUS=NO

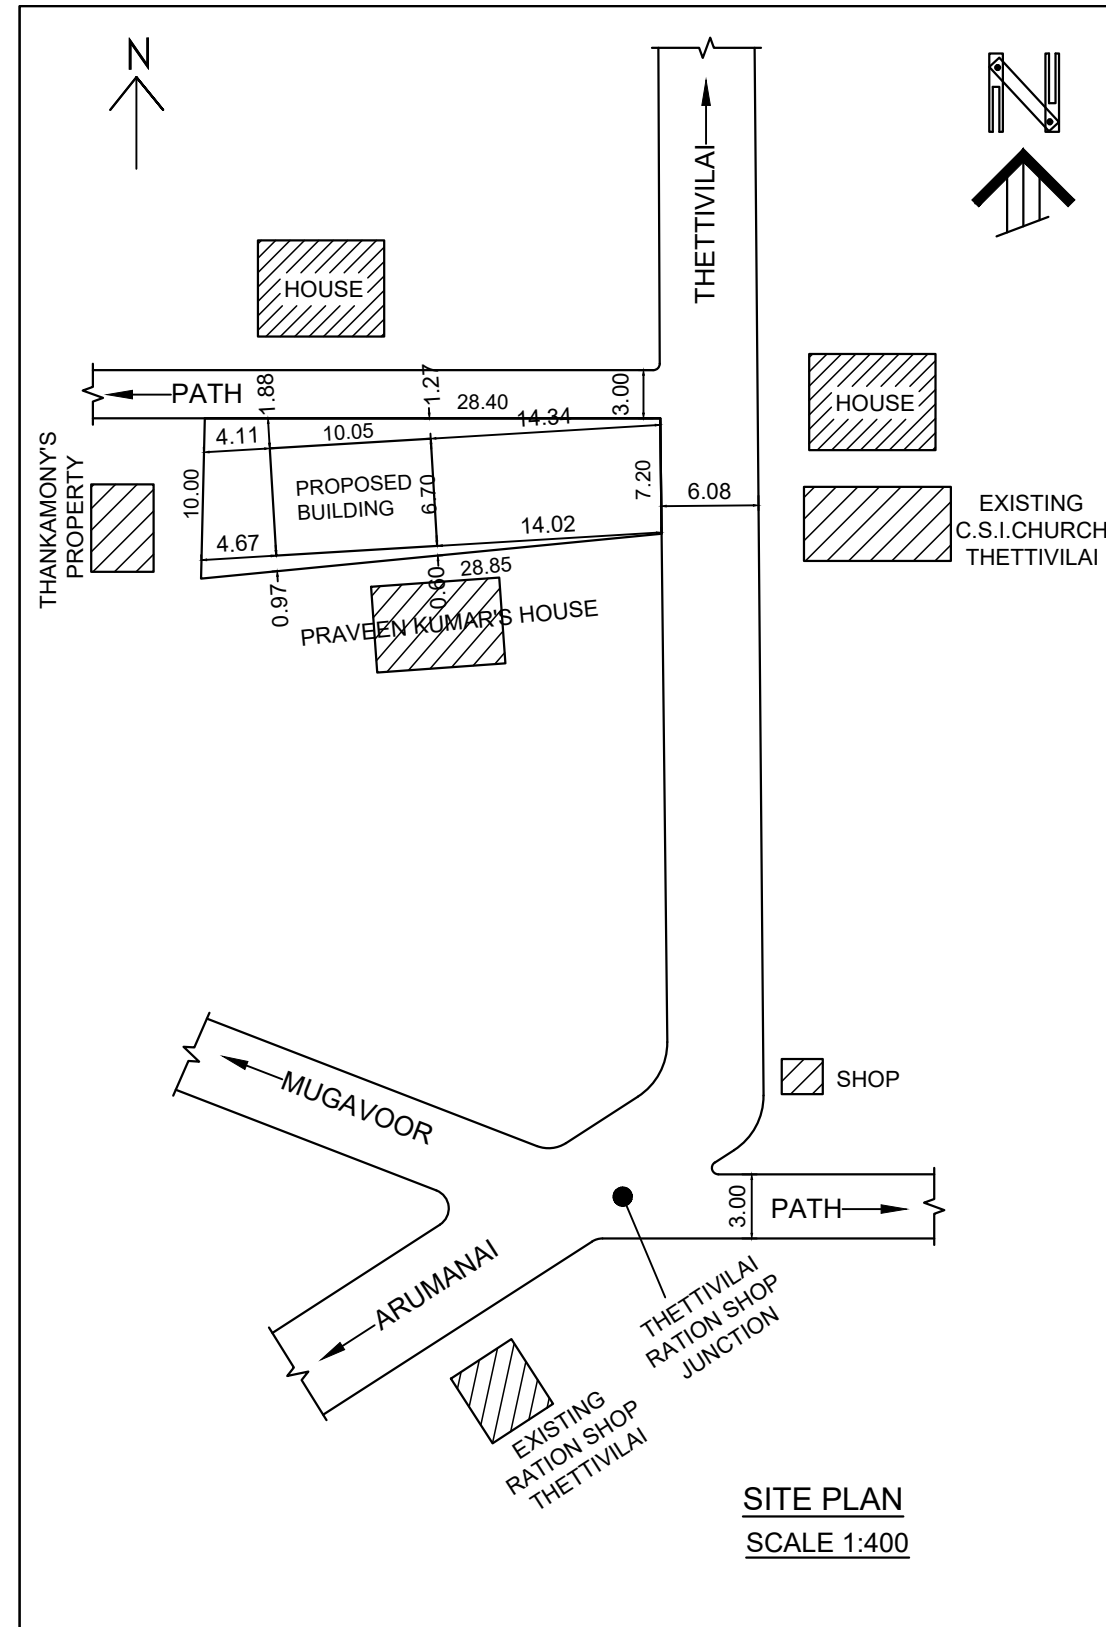


SITE PLAN
SCALE 1:400

PLAN SHOWING THE PROPOSED CONSTRUCTION
OF TERRACE ROOF RESIDENTIAL BUILDING IN
RE.SY.NO: 71 / 8A2 , 71 / 8B AT VELLAMCODE
VILLAGE, ARUMANAI TOWN PANCHAYAT,
VILAVANCODE TALUK, K.K.DISTRICT.


OWNED BY: Mr.S.BENSIGAR ,
S/O Mr.SIVARAJ ,
PUTHUVAL PUTHAN VEEDU ,
THETTIVILAI, ARUMANAI P.O., K.K.DIST.

PLOT AREA DETAILS		
R.S.NO	CENTS	Sq m
71 / 8A2	3.500	141.645
71 / 8B	3.335	134.967
Total	6.835	276.612
AREA DETAILS - BUILDING		
PLINTH AREA		
Ground Floor	67.34 Sq.m	724.85 Sq.ft
First Floor	28.61 Sq.m	307.96 Sq.ft
Total	95.95 Sq.m	1032.81 Sq.ft
FLOOR AREA		
Ground Floor	58.98 Sq.m	634.86 Sq.ft
First Floor	24.24 Sq.m	260.92 Sq.ft
Total	83.22 Sq.m	895.78 Sq.ft
AREA DETAILS - PLOT		
Site Area	2.77 Ares	6.835 Cents


SIGNATURE OF OWNER
ENGINEER
A. Sreekumar, D.C.,
Consulting Engineer &
Licenced Building Surveyor

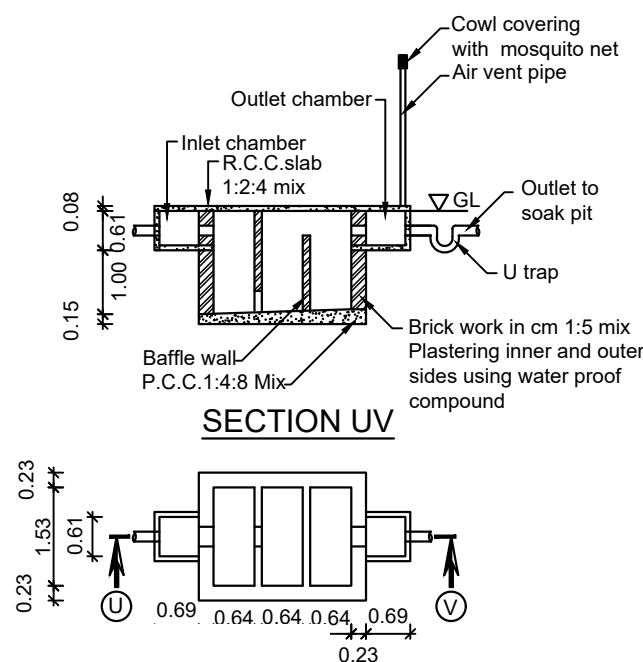



SECTION UV

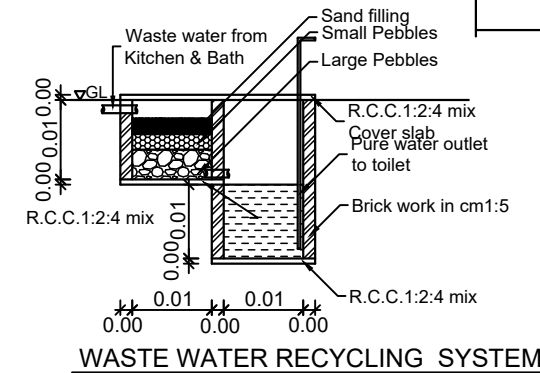


WASTE WATER RECYCLING SYSTEM

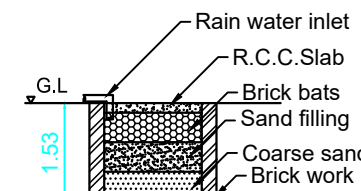

RAIN WATER
HARVESTING PIT
RWHP_CAPACITY_L=5000LTRS

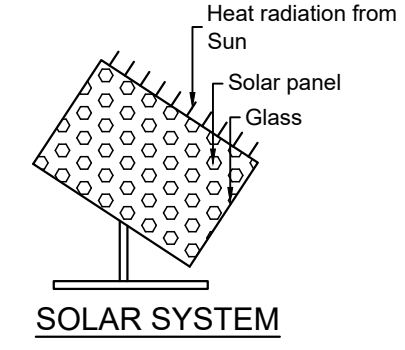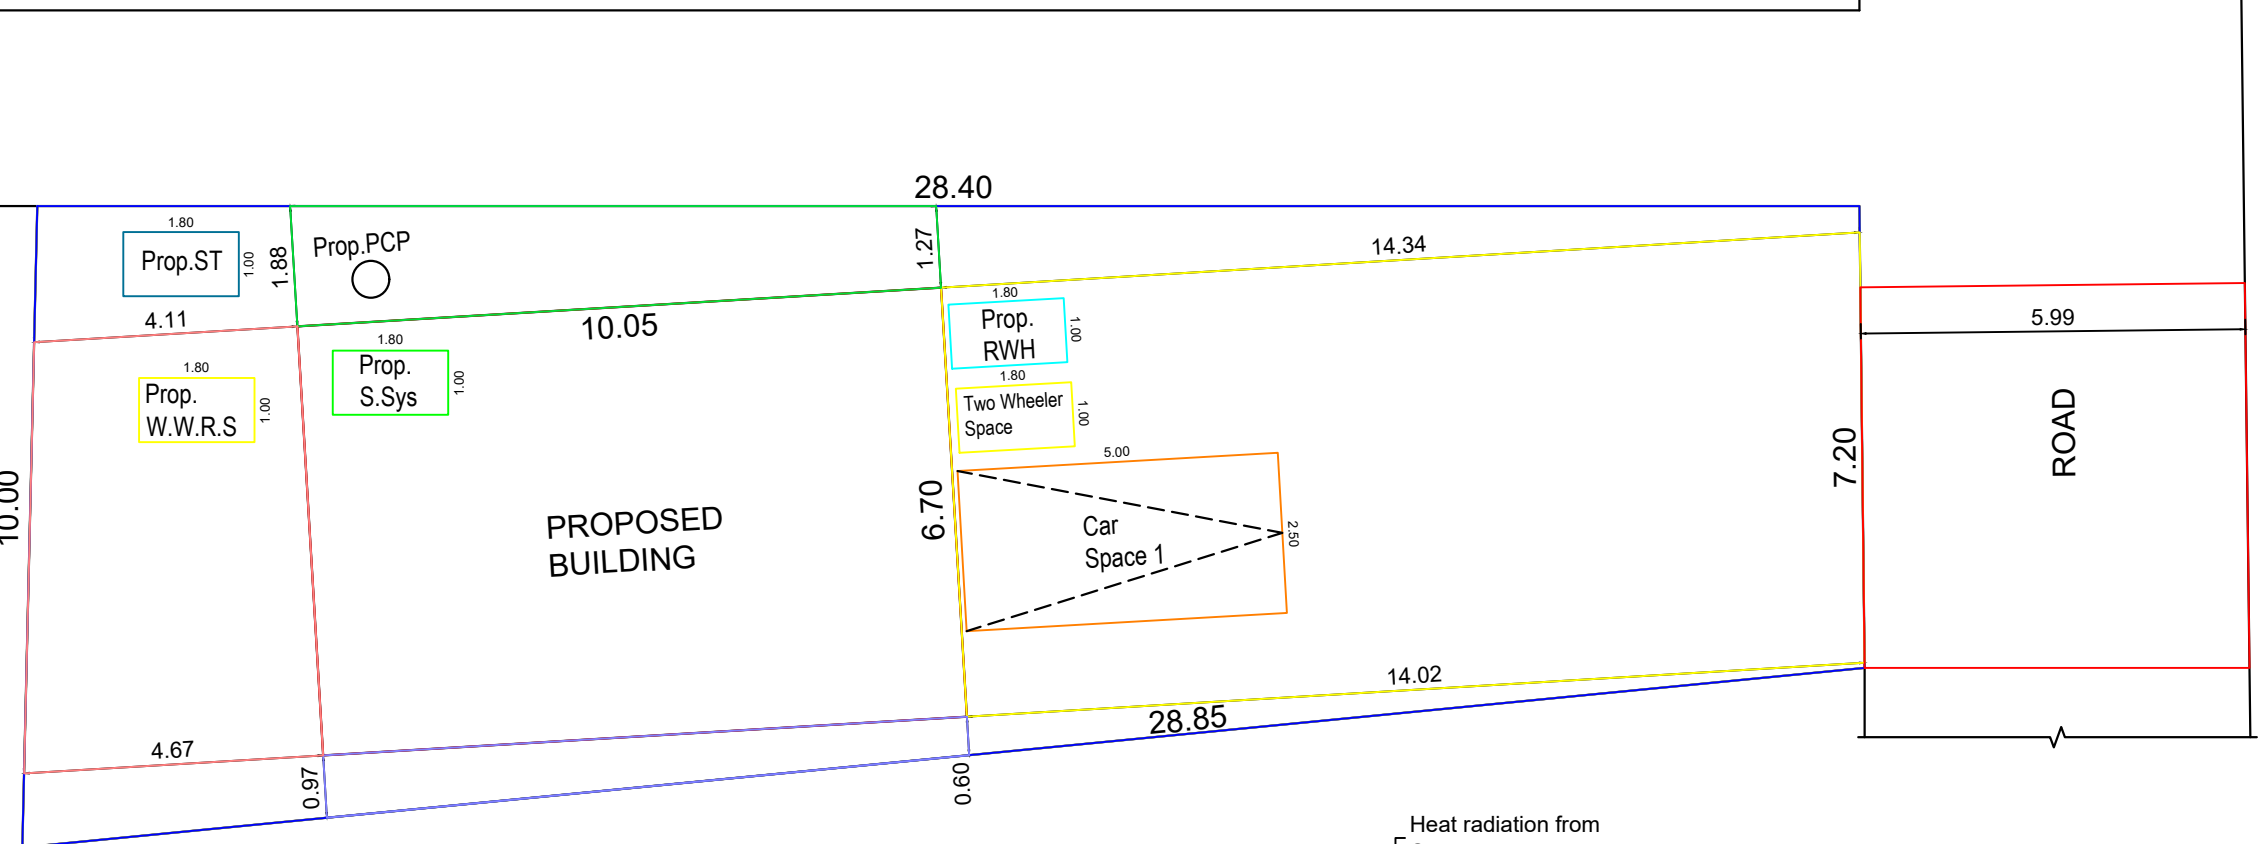

SOLAR SYSTEM

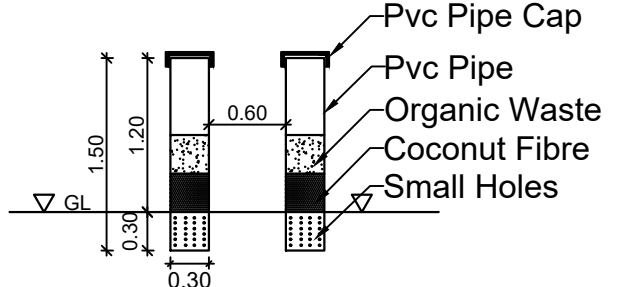

PIPE COMPOST PIT



SCHEDULE OF JOINERIES			SCHEDULE OF JOINERIES		
REF	DESCRIPTION	SIZE	W2	WINDOW	90 X 150
D	DOOR	90 X 210	KW2	WINDOW	90 X 100
D1	DOOR	80 X 210	V	VENTILATOR	90 X 60
W3	WINDOW	150 X 150			

SCALE :
1:100
ALL DIMENSIONS
ARE IN METRE

DWG NO :
0 0 0 7 1 3
0 0 9 2 1 5

ERA.SREEKUMAR
GEO TECH CONSTRUCTIONS

MAIN ROAD,ARUMANAI,
K.K.DISTRICT -629151.
MOBILE NO: 9443808720.
email:geotechsree@gmail.com

FOR OFFICE USE ONLY