
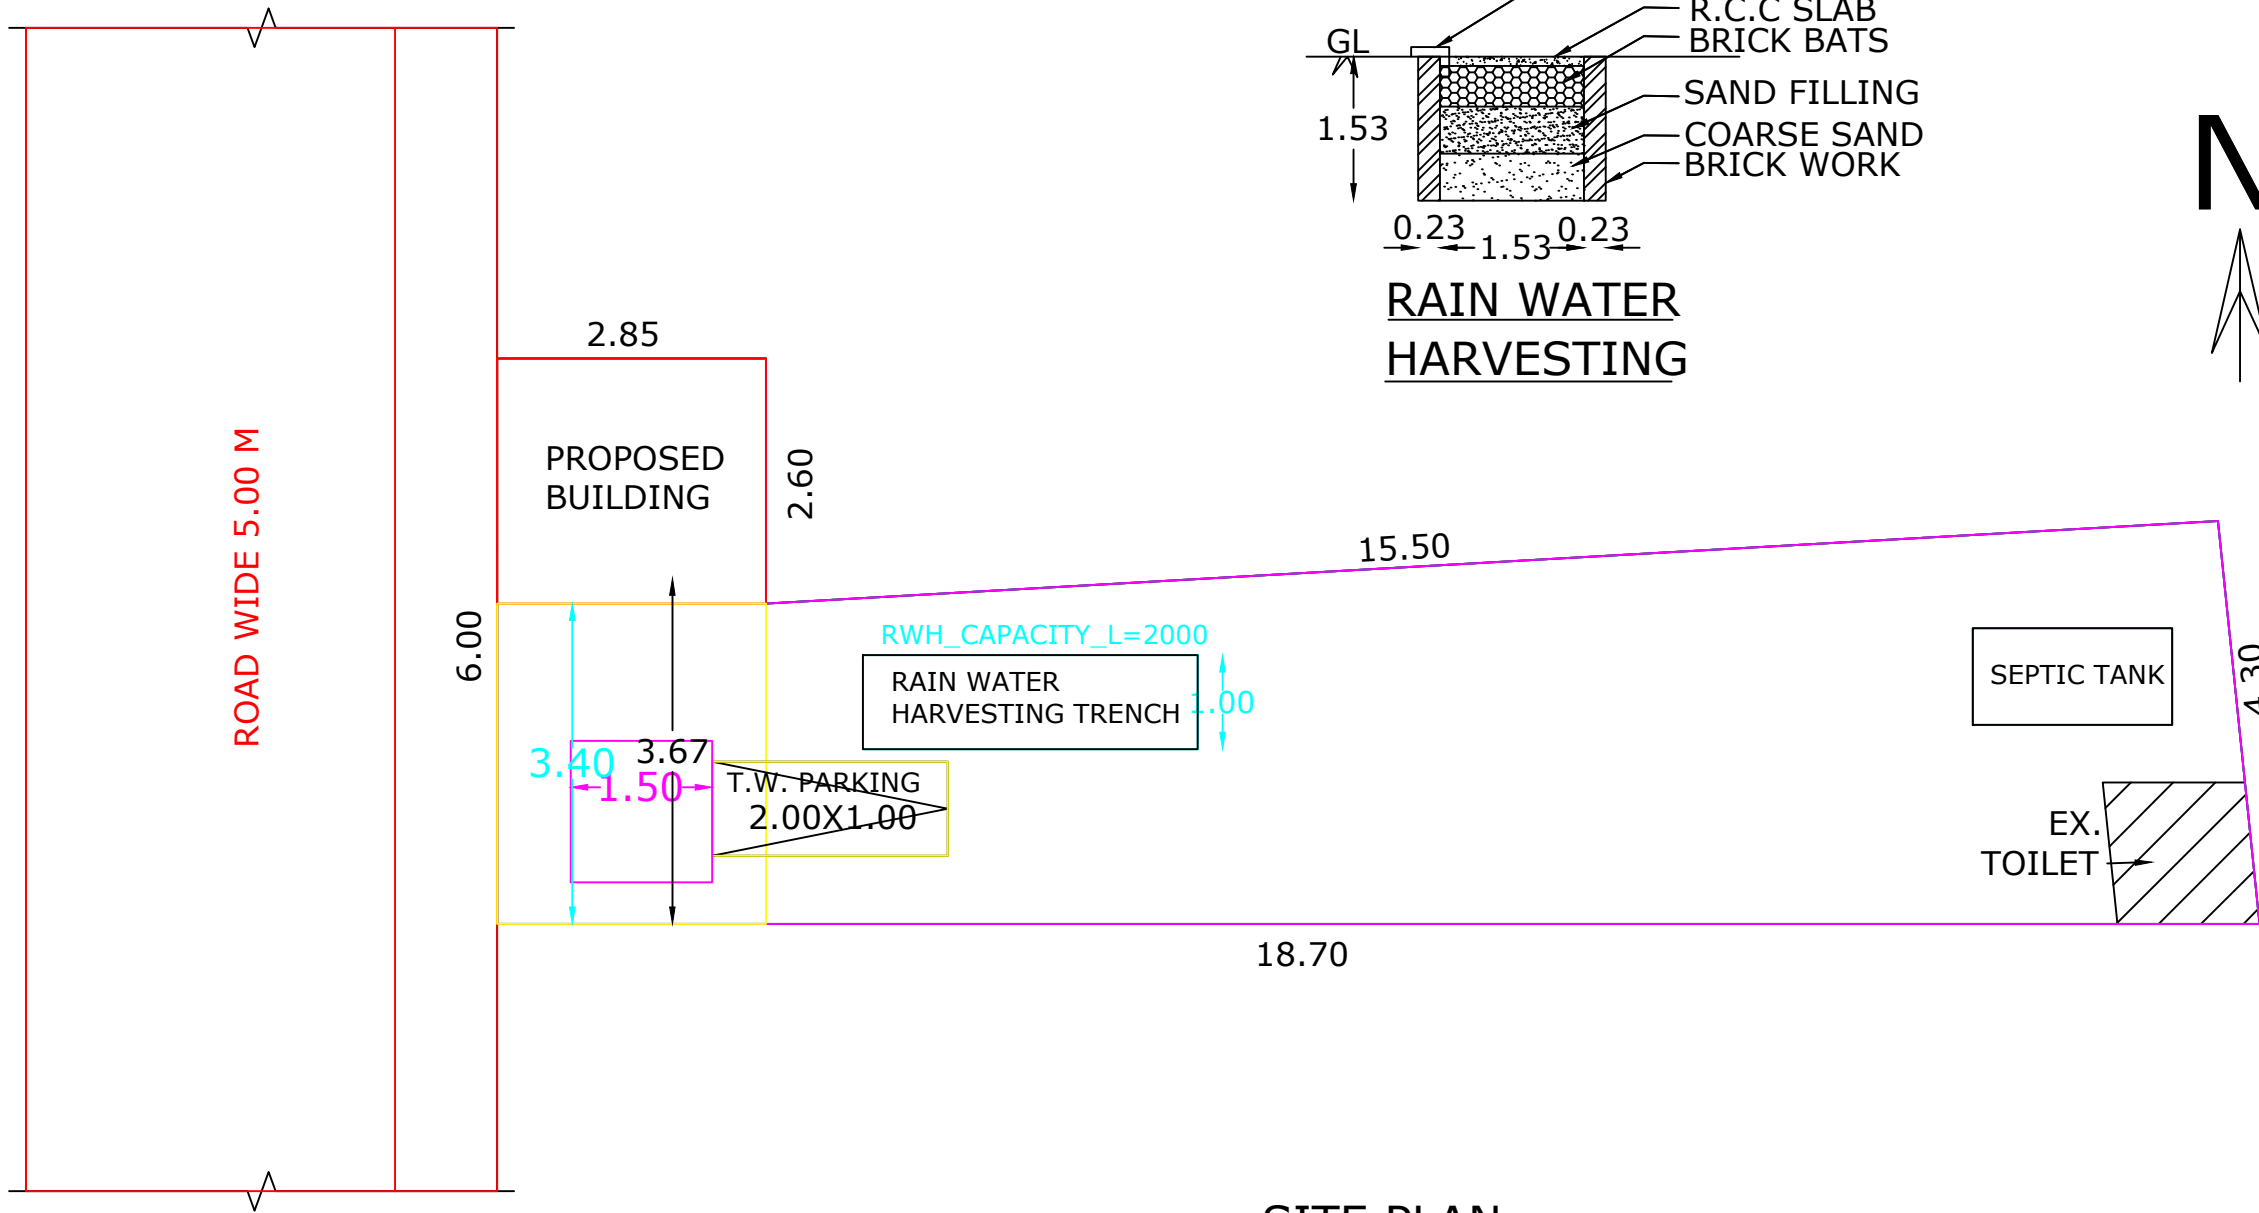
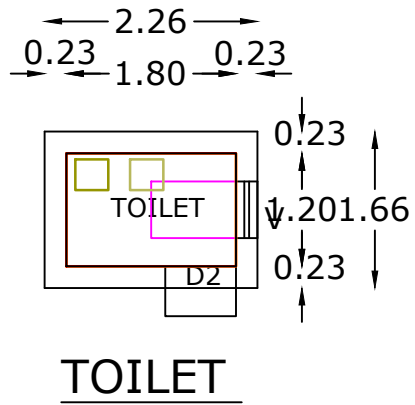
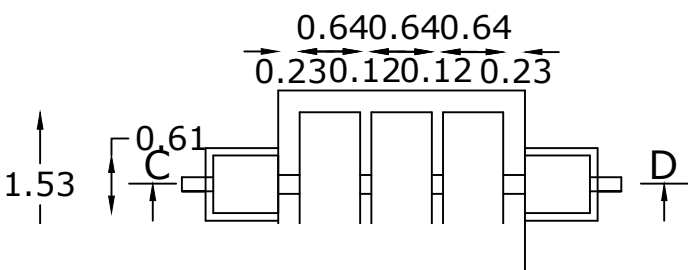
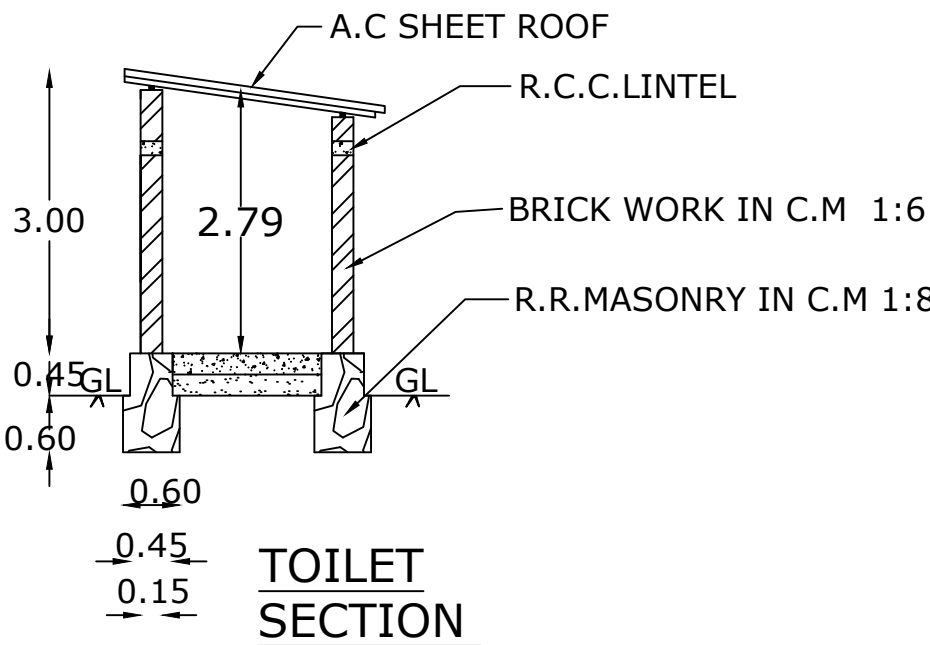
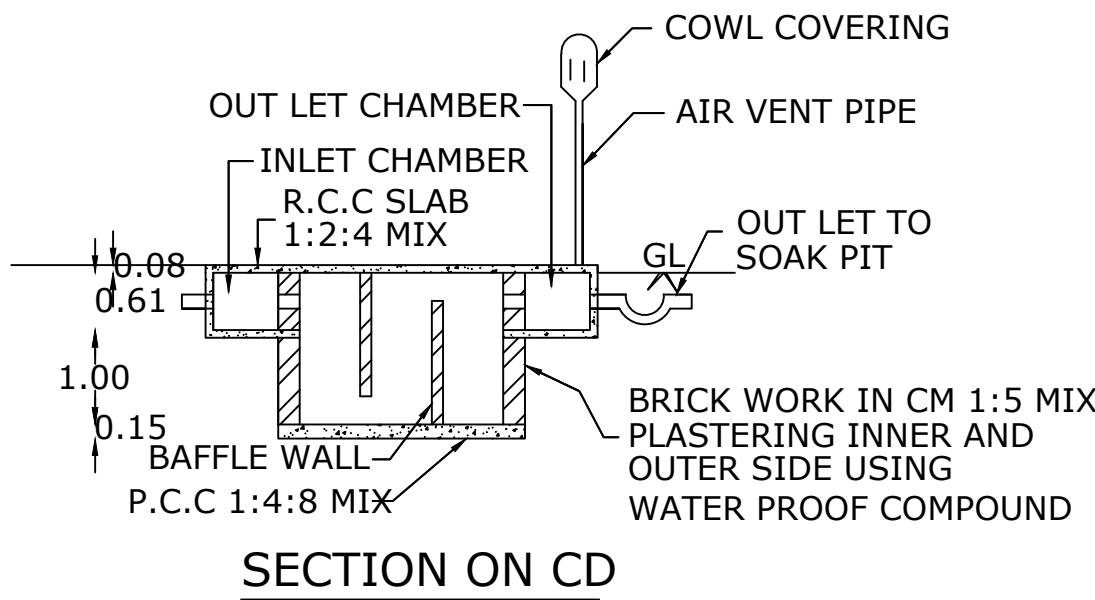
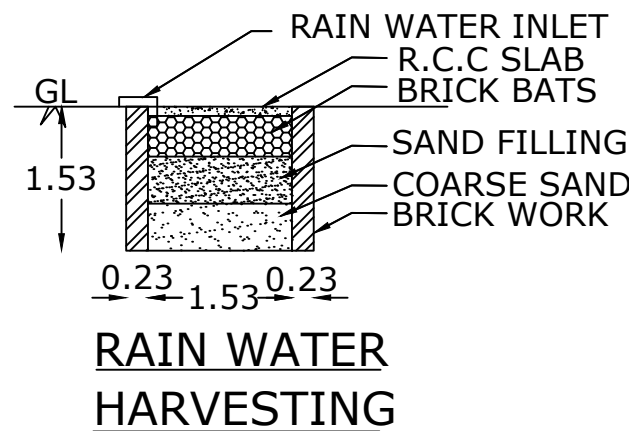
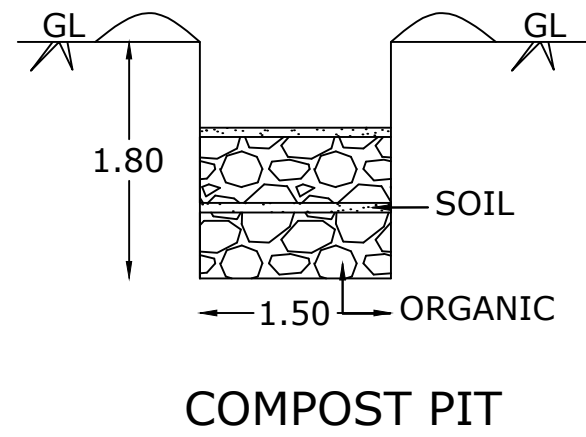
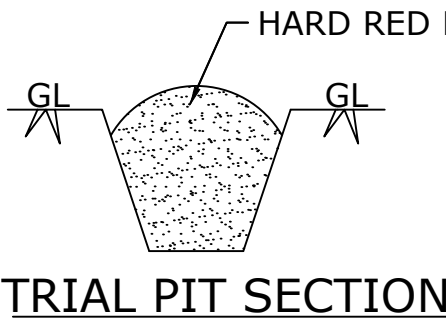
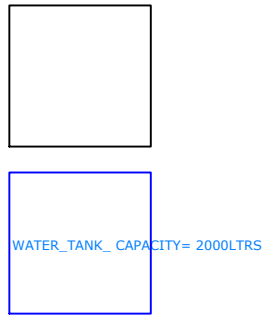
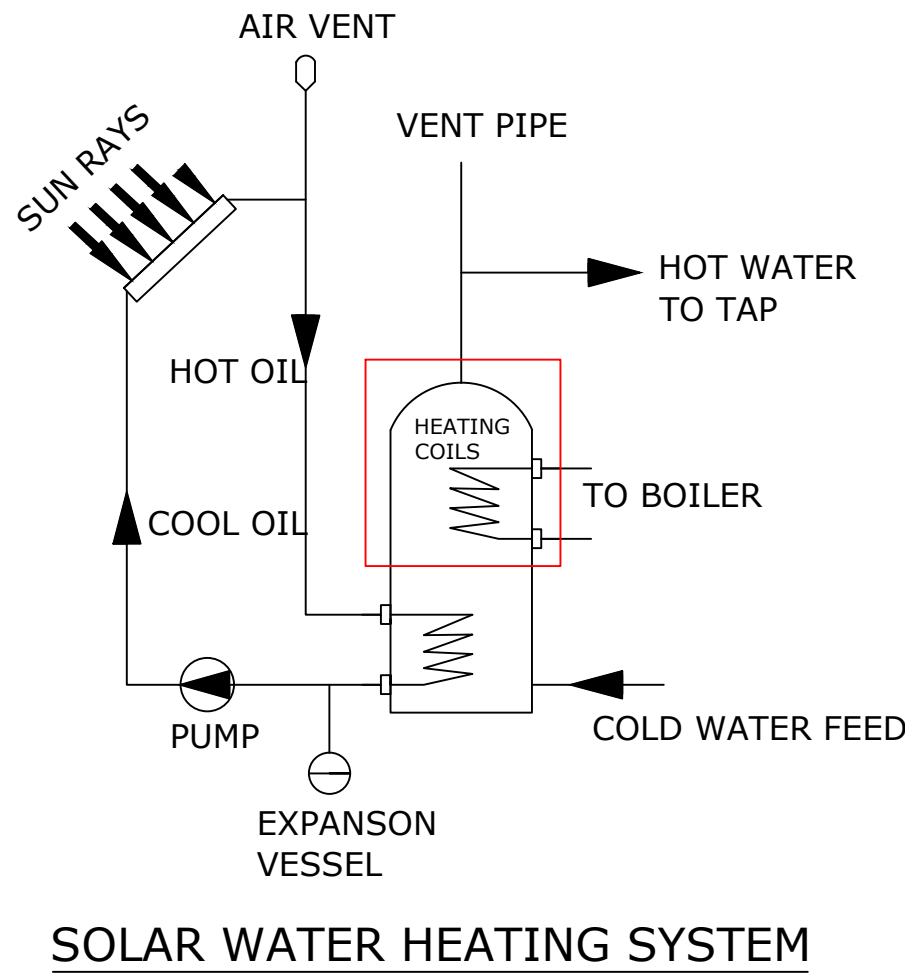
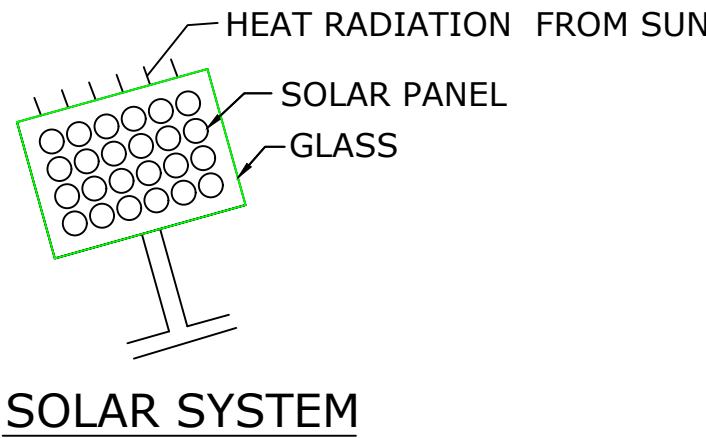
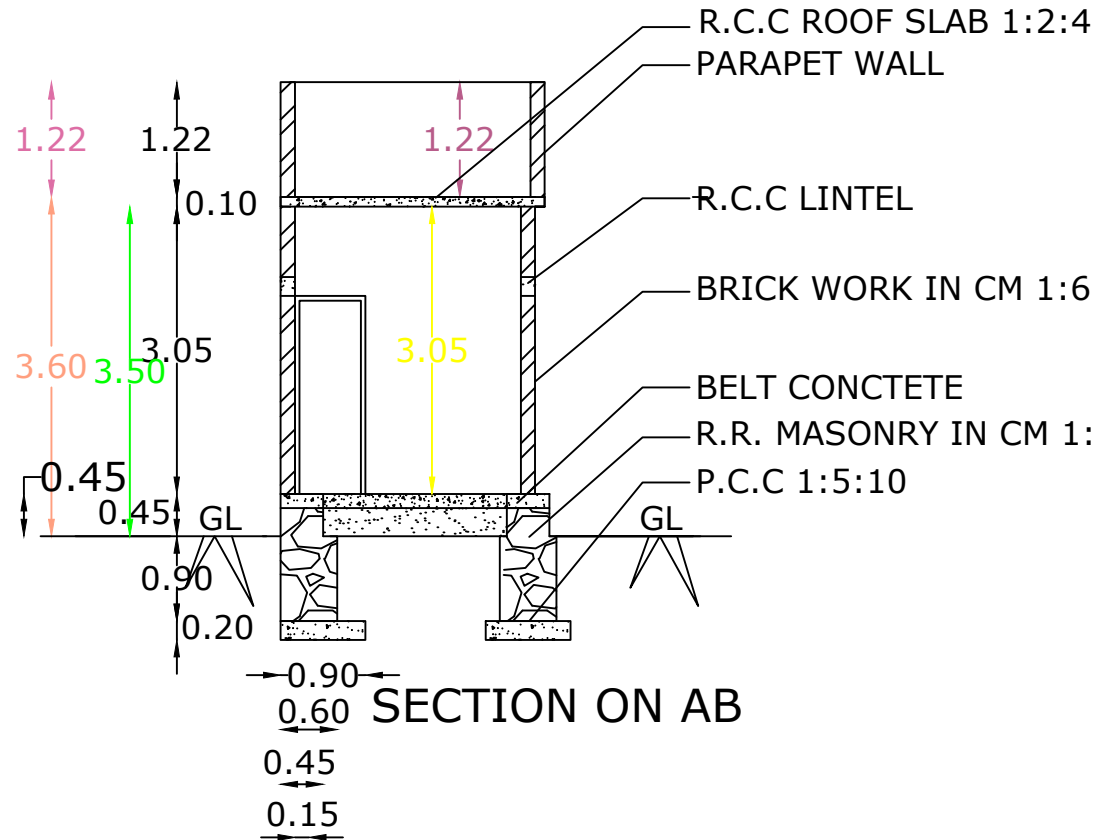
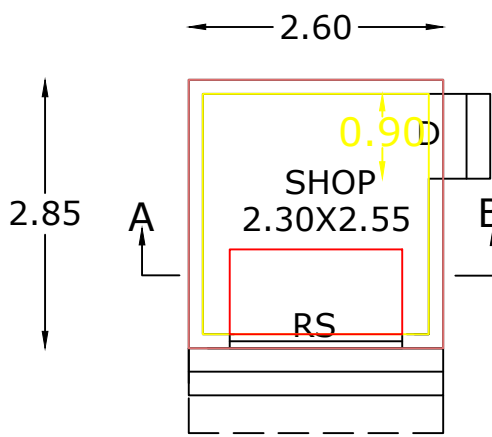


PLAN SHOWING THE PROPOSED CONSTRUCTION OF R. C. C ROOF SHOP BUILDING AT KARIYAMANGALATHUVILAI, VERKIZHAMB

NAME OF OWNER : Mr. S. GOPALAKRISHNAN
S/o. SUGUMARAN NAIR

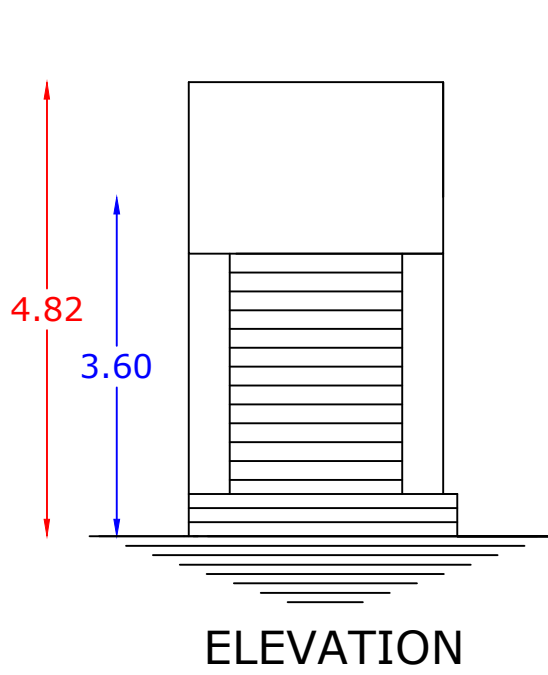

SITE PLAN
SCALE 1:100

PLAN_INFO
WATER_BODIES_BEYOND_15M=NO
RESERVE_FOREST_WOODED_LAND_BEYOND_150M=NO
BLDG_LENGTH_MORETHAN_10M=NO
BURIAL_PLACE_BEYOND_90M=NO
IS_SWIMMING_POOL_EXISTS=NO
CRZ=NO
SECURITY_ZONE=NO
SINGLE_FAMILY_BLDG=NO
RWH_DECLARED=YES
LAND_USE_ZONE=COMMERSICAL
FIRE_PROTECTION_AND_FIRE_SAFETY_REQUIREMENTS=NO
JURISDICTION_TYPE=PANCHAYAT
OSR_APPLICABLE=NO
PREMIUM_FSI_REQUIRED=NO
IS_APPROVED_LAYOUT=YES
AREA_TYPE=OTHERS
IF_HERITAGE_TOWN_LESSTHAN_1KM_RADIUS=NO
PLOT_NO=NO
PLOT_AREA_M2=80.94
AS_AT_SITE=77.18
FMB_OR_PLR=80.94
AS_PER_DOCUMENT=80.94
ACCESS_WIDTH_M=18.70
ROAD_WIDTH=5.00
ROAD_LENGTH=150
MIN_PLOT_DEPTH=18.35
MIN_PLOT_WIDTH=6.00
AVG_PLOT_DEPTH=18.52
AVG_PLOT_WIDTH=6.45
PATTA_NO=12280
SURVEY_NO=224/5A1
VILLAGE=KUMARANKUDI
TALUK=THIRUVATTAR
DISTRICE=KANNIYAKUMARI
BLOCK_1_B-SHOP_MEMBER_COUNT=1

SITE BOUNDARY	☐	JOINERY DETAILS
PROP. BUILDING	☐	RS : ROLLING SHUTTER : 1.83 X 2.40
ROAD, PATHWAY	☐	D : DOOR : 0.90 X 2.10
EXIST. BUILDING	☒	D1 : DOOR : 0.75 X 2.10
		V : VENTILATOR : 0.90X 0.60

REFERENCE
PLINTH AREA : 7.41 M², 79.76 SQ.FT
FLOOR AREA : 5.86 M², 63.08 SQ.FT

FSI = 0.09	PLOT COVERAGE = 9.15%
------------	-----------------------

AREA OF SITE : 224/5A1 2.000 CENTS, 80.94 M², 871.23 SQ.FT

VACANT AREA : 73.53 M², 791.47 SQ.FT

	ANNAI CONSTRUCTION VERKIZAMBI, DESIGNER OF BUILDINGS, LICENSED BUILDING SURVEYOR, BUILDING CONTR. CTOR. SUPERVISION, DRAWINGS, ESTIMATE VALUATION. PROP. ER. A. RAJ
--	--

SIGNATURE OF OWNER	ENGINEER
--------------------	----------