




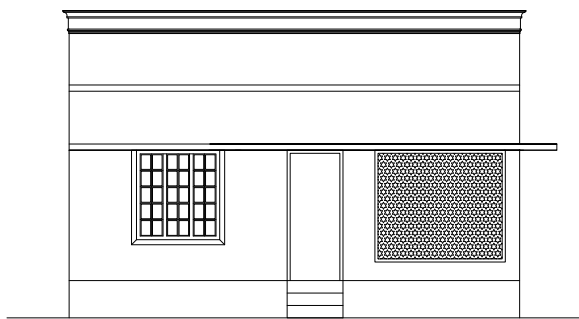


ELEVATION

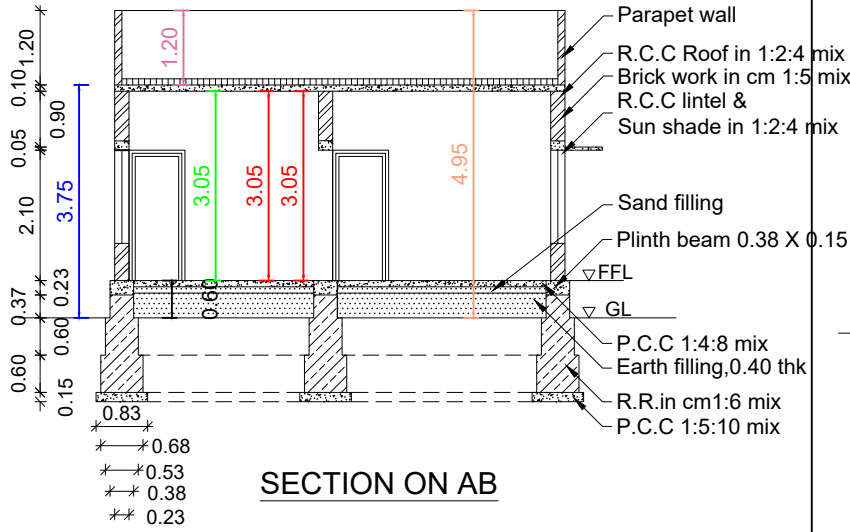


SECTION ON AB

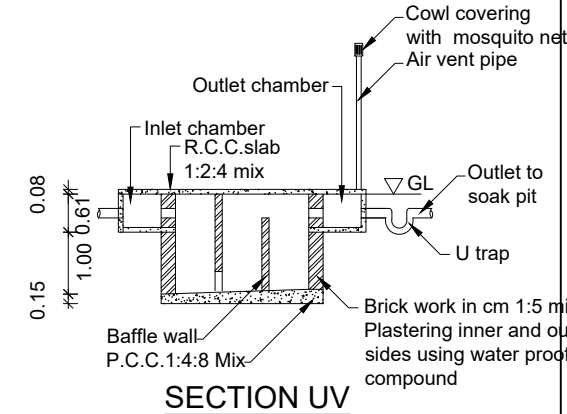


SECTION UV

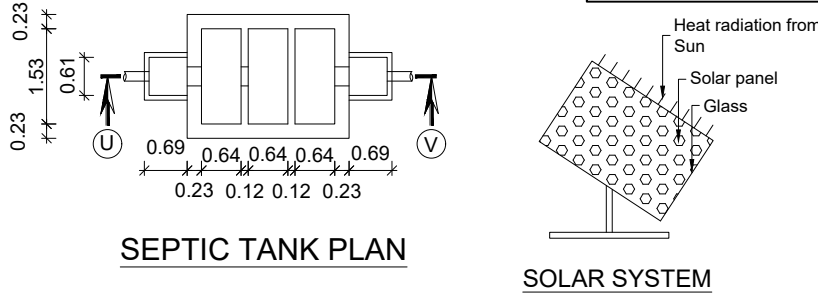


SEPTIC TANK PLAN

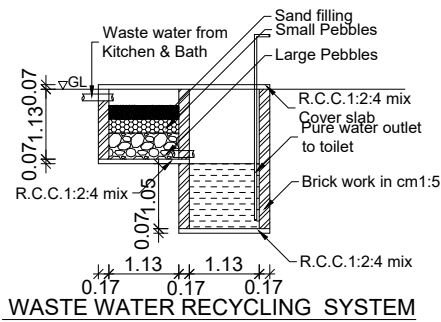


WASTE WATER RECYCLING SYSTEM

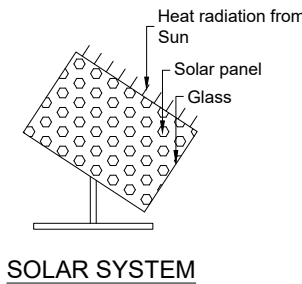

SOLAR SYSTEM

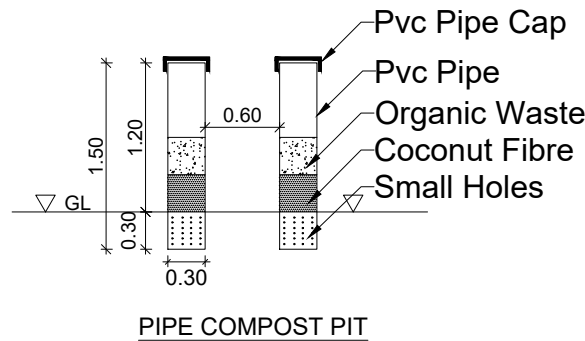


PIPE COMPOST PIT

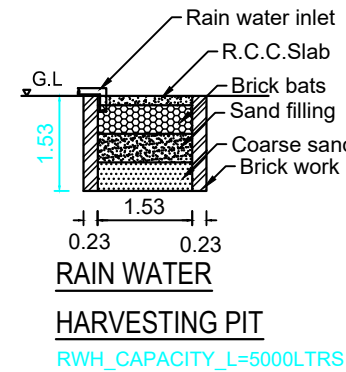

RAIN WATER HARVESTING PIT

RWH_CAPACITY_L=5000LTRS

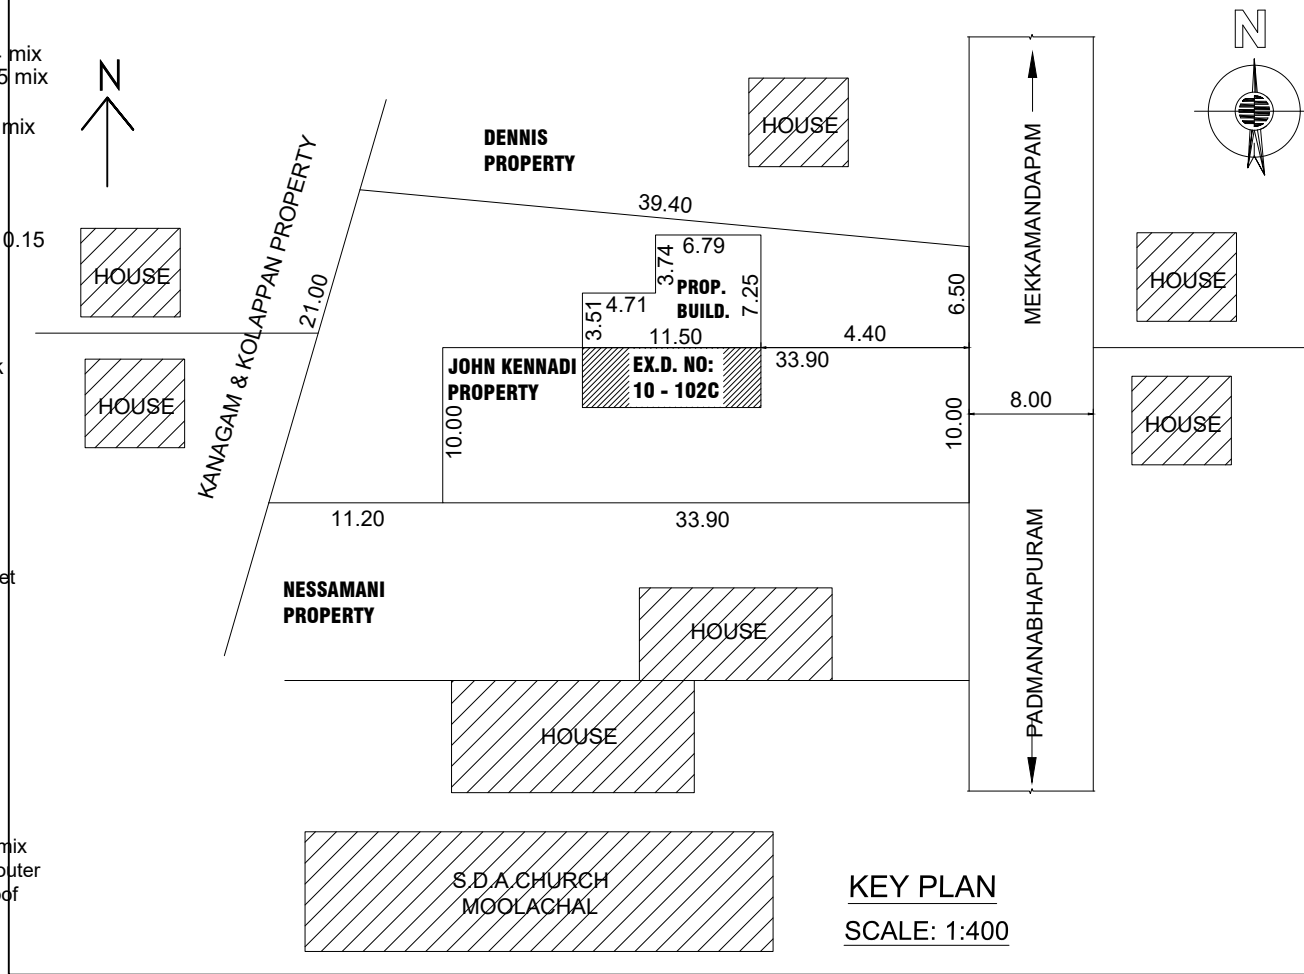

KEY PLAN

SCALE: 1:400

PLAN SHOWING THE PROPOSED CONSTRUCTION OF A RESIDENTIAL BUILDING IN RE.SY.NO:136 / 4C3B AT THUCKALAY VILLAGE, AT KETTUVILAI, MOOLACHEL, VILAVOOR TOWN PANCHAYAT, KALKULAM TALUK , K.K.DIST.

NAME OF OWNER :
Mr.S.SAM, S/O Mr.SAMUEL,
10 - 102C, KATTUVILAI,
MOOLACHAL, MEKKAMANDAPAM POST.

AREA DETAILS - BUILDING

PLINTH AREA		
Plinth Area	65.77 Sq.m	707.95 Sq.ft
Floor Area	53.70 Sq.m	578.03 Sq.ft

AREA DETAILS - PLOT

Site Area	12.000 Cents	4.86 Are
	(485.640 Sq.m)	(5227.20 Sq.ft)
Vacant Area	419.87 Sq.m	4519.48 Sq.ft
F.S.I	65.77 / 485.64	0.14 < 2.00
PC	65.77 / 485.64	13.54 < 50

SCHEDULE OF JOINERIES

REF	DESCRIPTION	SIZE
D	Door	0.90X2.10
D1	Door	0.76X2.10
O	OPEN	1.00X2.10
W3	Window	1.50X1.50
W2	Window	0.90X1.50
KW3	Window	1.50X1.00
V	Ventilator	0.90X0.60

SCALE :
1:100

ALL DIMENSIONS
ARE IN METRE

DWG NO :
0 0 9 2 1
1 0 2 5




OWNER



V. RETHNA MANI
LICENCED BUILDING SURVEYOR
LI. No: 331990, MOOLACHEL JN.
MEKKAMANDAPAM - 629 166
MOBIL: 9443157398

ENGINEER

PLAN

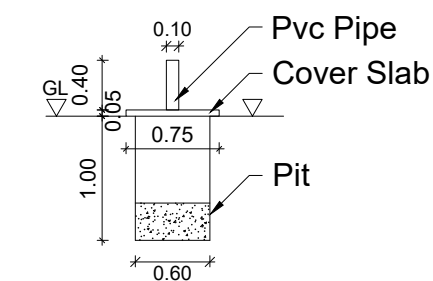


SOLID WASTE COMPOST PIT

PLAN INFO
PLOT_AREA_M2=485.64
AS_AT_SITE=778.31
FMB_OR_PLR=485.64
AS_PER_DOCUMENT=485.64



IF_MERITADE_IUWN_LESS THAN_IAM_RADIUS=NO

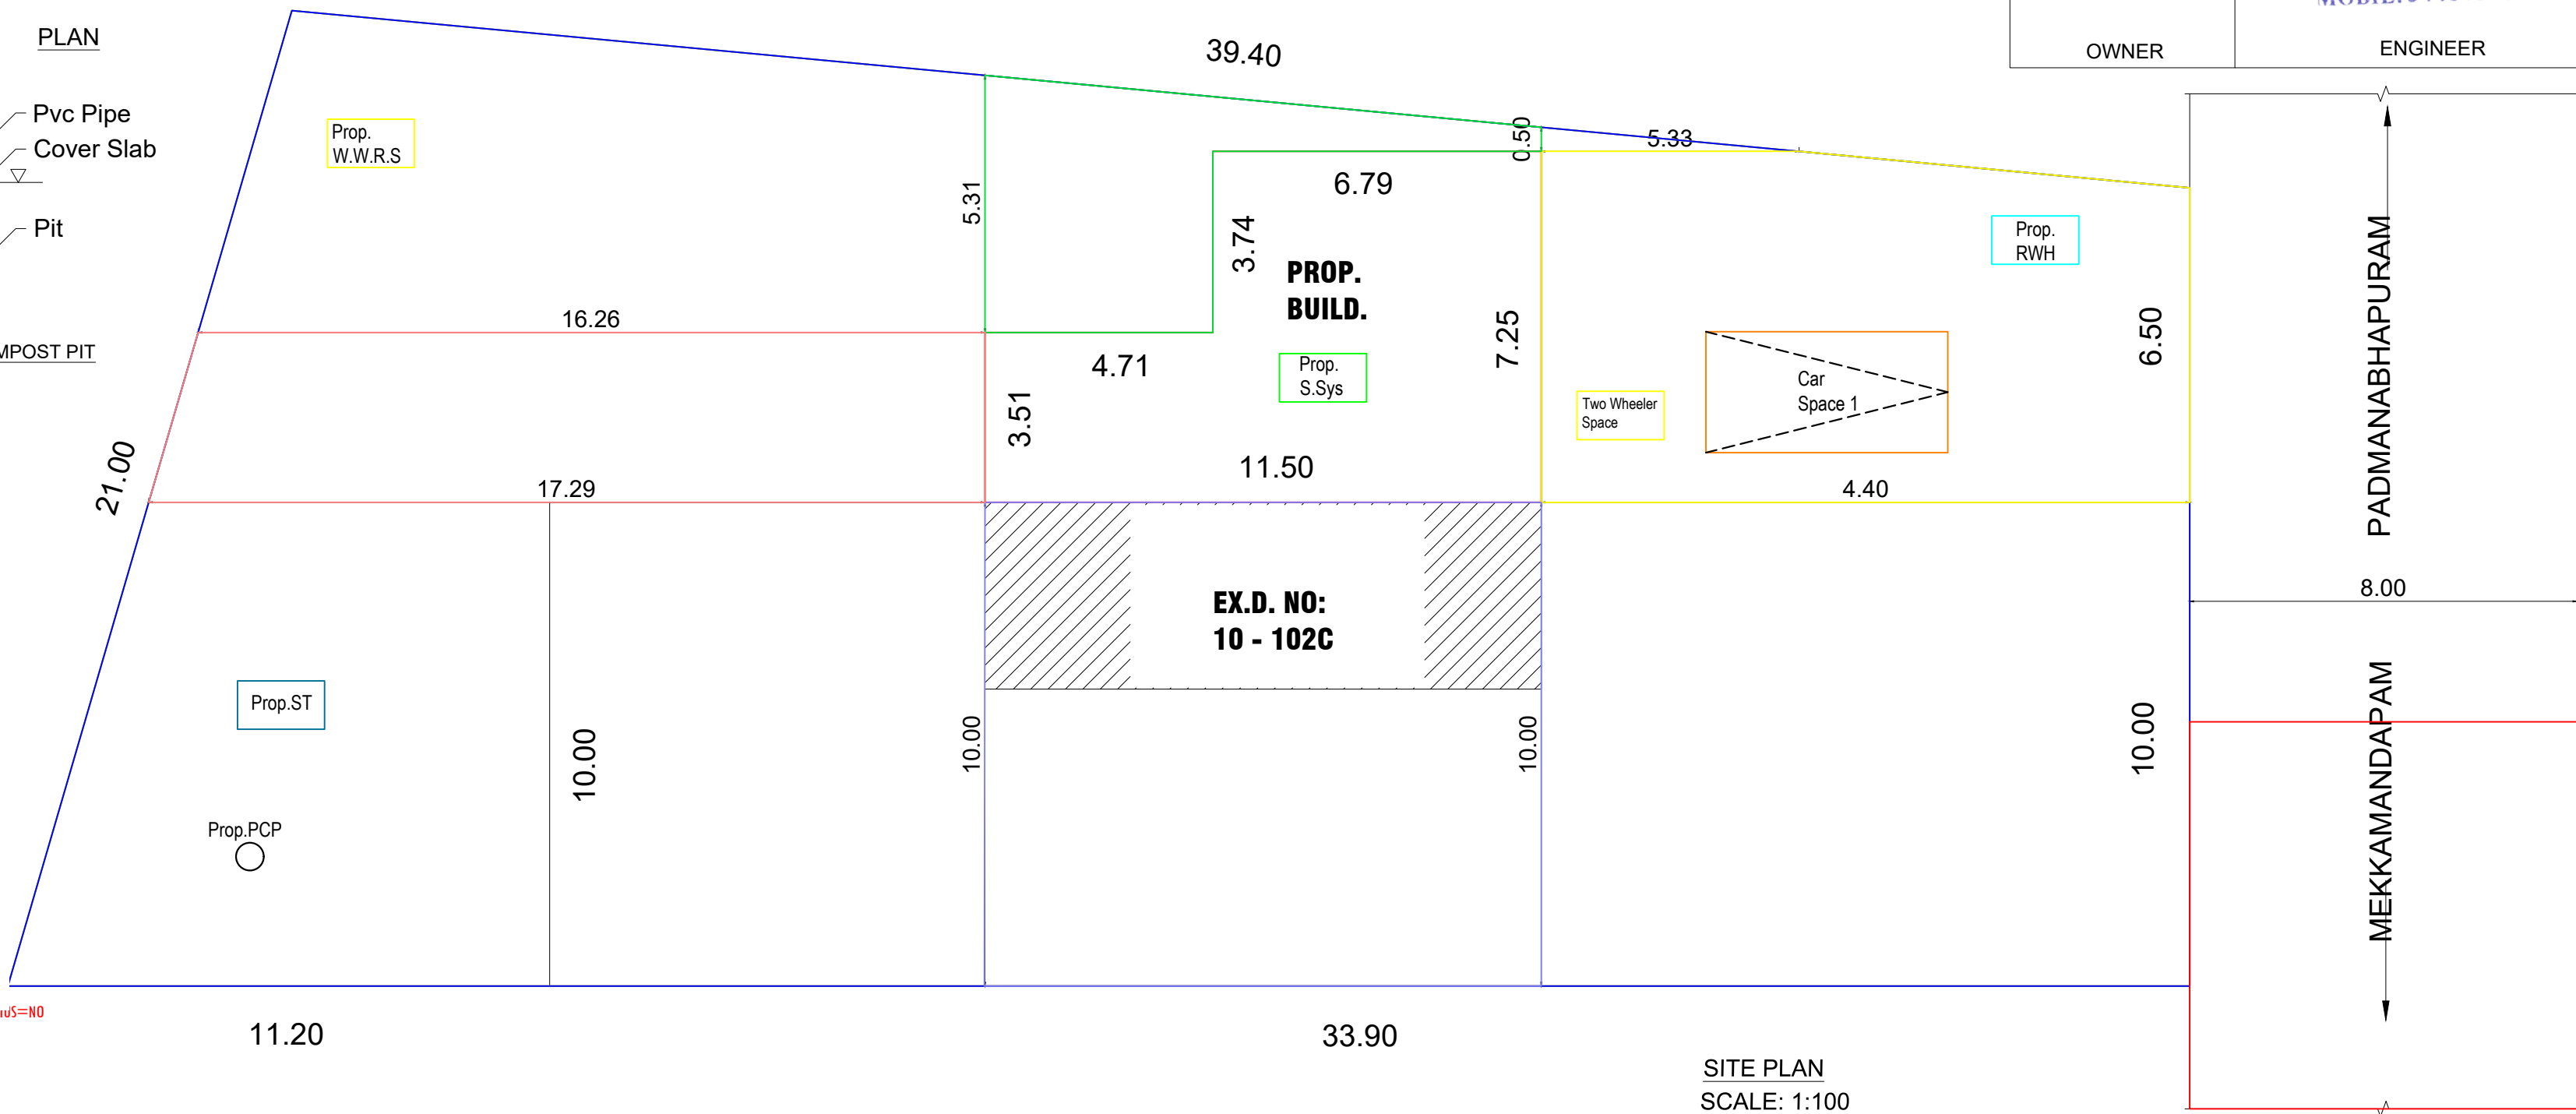

SITE PLAN
SCALE: 1:100