




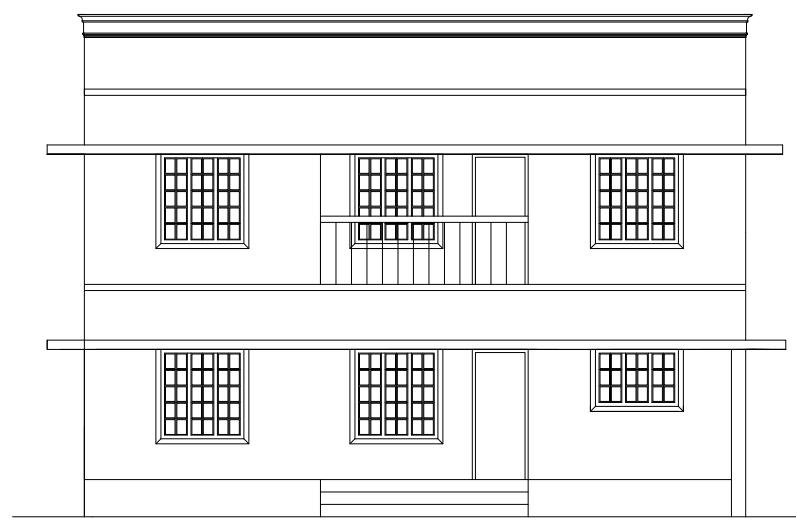

ELEVATION

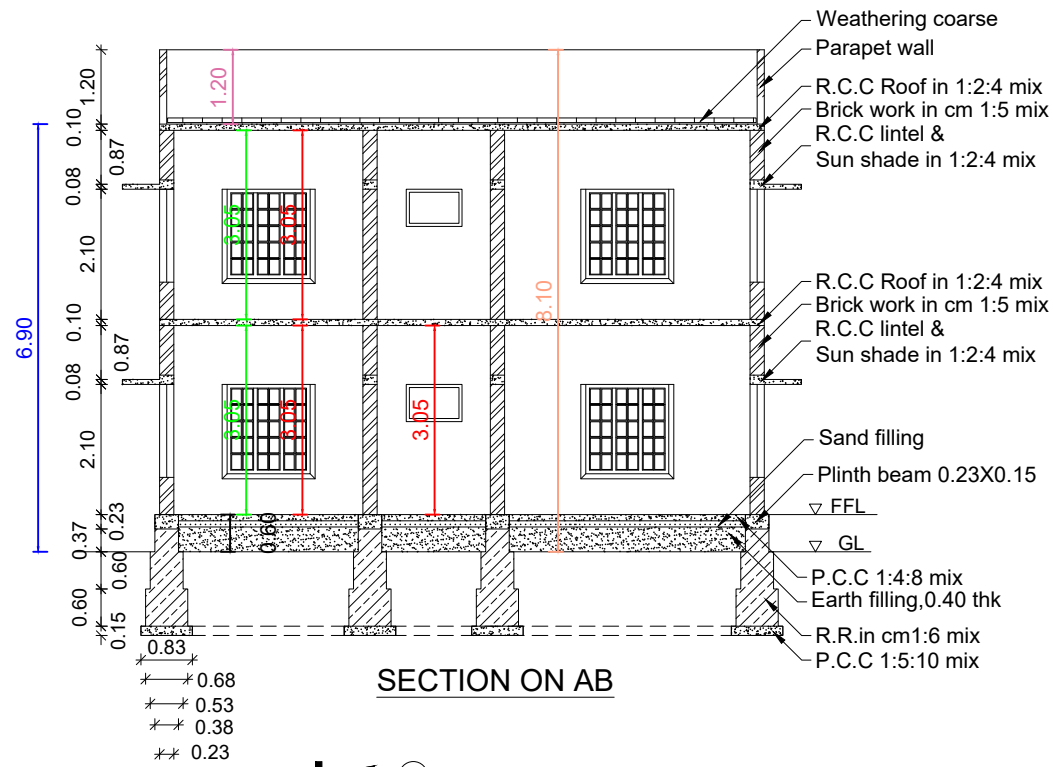


SECTION ON AB

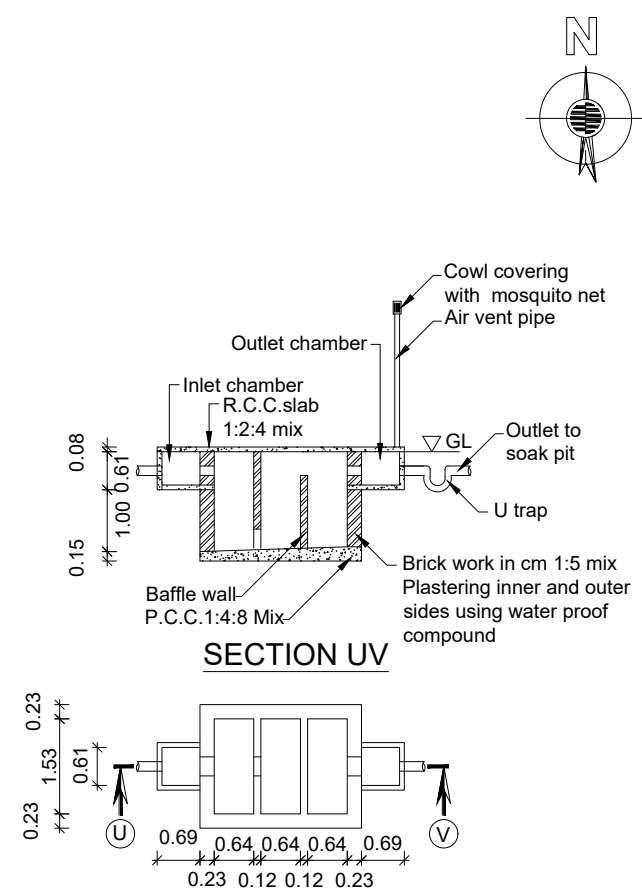


SECTION UV

SEPTIC TANK PLAN

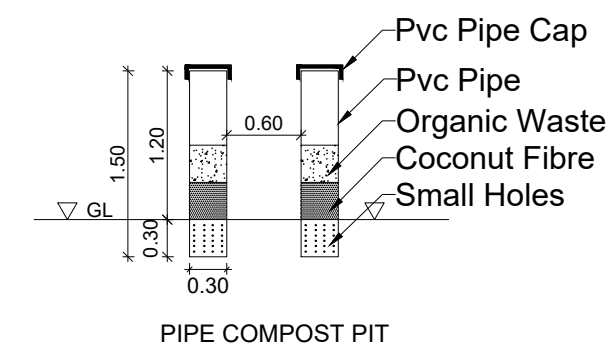


PIPE COMPOST PIT

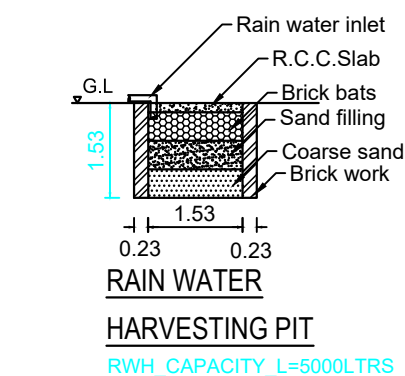


RAIN WATER

HARVESTING PIT


RWH_CAPACITY_L=5000LTRS

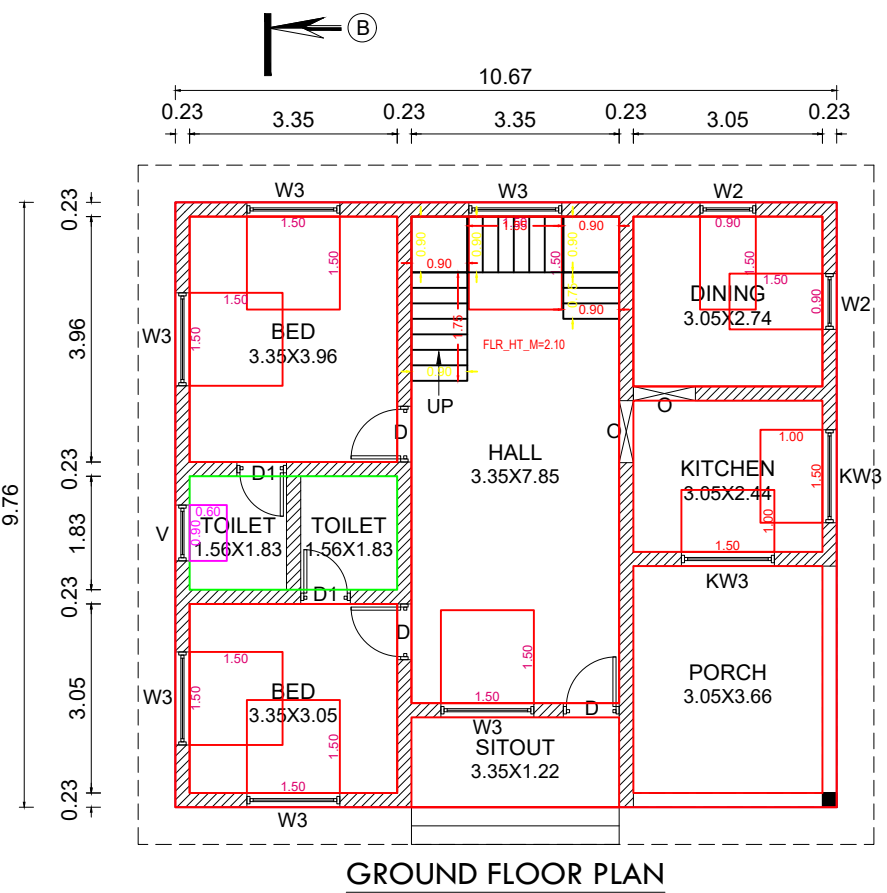


GROUND FLOOR PLAN

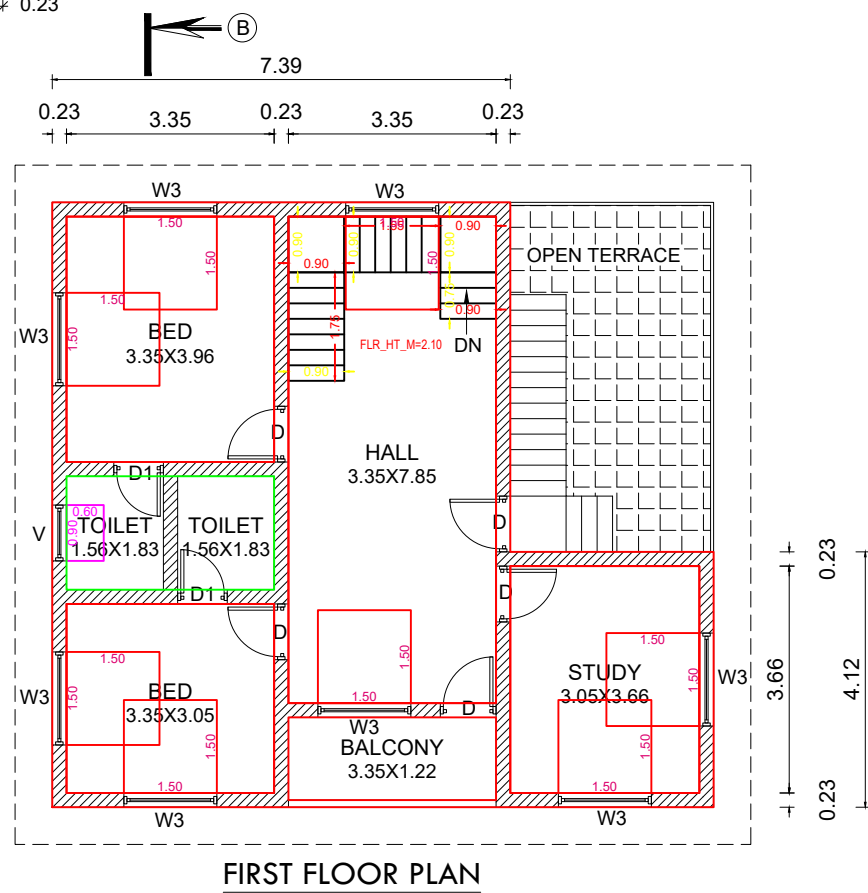


FIRST FLOOR PLAN

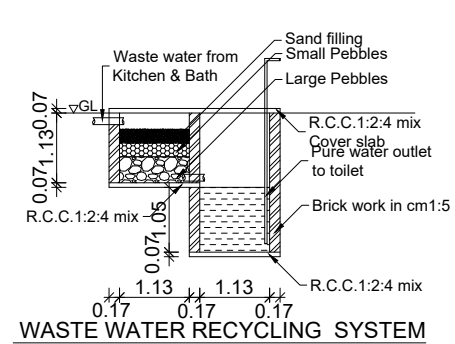


WASTE WATER RECYCLING SYSTEM

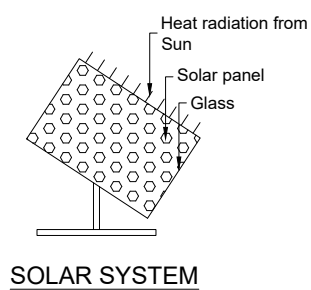

SOLAR SYSTEM

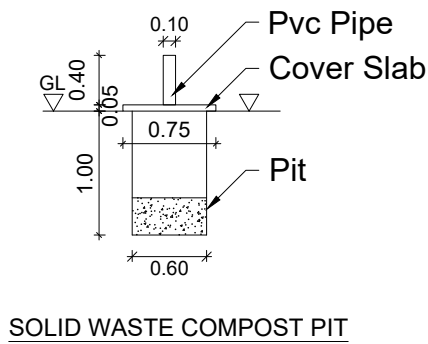

SOLID WASTE COMPOST PIT

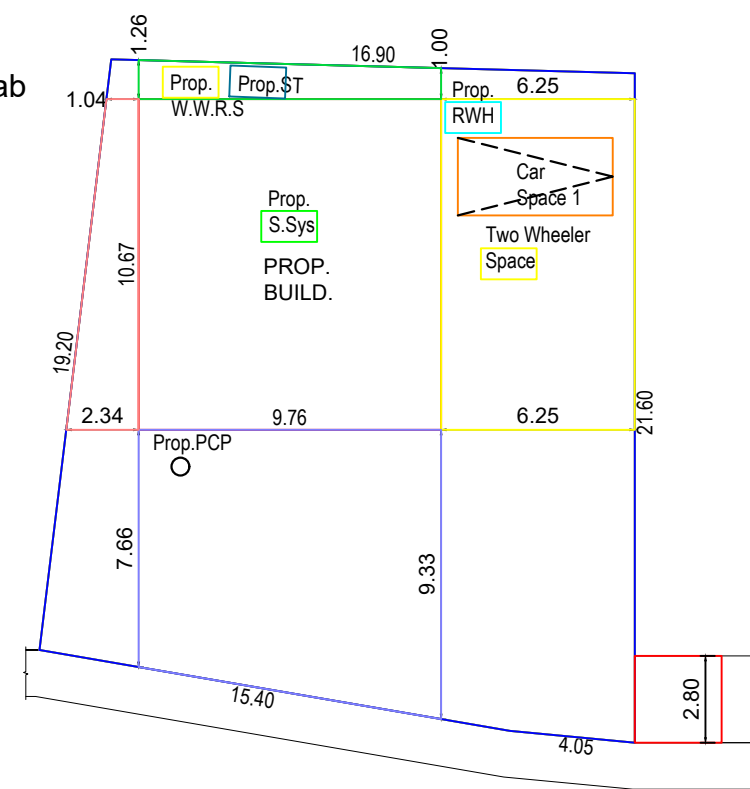

SITE PLAN

SCALE:1:200.

PLAN INFO
PLOT_AREA_M2=375.16
AS_AT_SITE=371.36
FMB_OR_PIR=375.16
AS_PER_DOCUMENT=375.16
ROAD_WIDTH=2.80
AVG_PLOT_WIDTH=21.60
AVG_PLOT_DEPTH=16.90
ROAD_LENGTH=100.00
AREA_TYPE=EWS
SURVEY_NO=263/19C1
PATIA_NO=11653
TALUK=KALKULAM
JURISDICTION_TYPE=PANCHAYAT
SINGLE_FAMILY_BLDG=YES
OSR_APPLICABLE=NO
OSR_SURR_BUYBACK_RETAIN=RETAIN
PREMIUM_FSI_REQUIRED=NO
OSR_SURRENDER_OR_BUYBACK=YES
IS_APPROVED_LAYOUT=YES
ORGANIZATION_TYPE=PRIVATE
CRZ=NO
LAND_USE_ZONE=RESIDENTIAL
PLOT_NO=0
DISTRICT=KANYAKUMARI
IS_SWIMMING_POOL_EXISTS=NO
RWH_DECLARED=YES
IF_HERITAGE_TOWN_LESS_THAN_1KM_RADIUS=NO



PLAN SHOWING THE PROPOSED
CONSTRUCTION OF TERRACE ROOF
RESIDENTIAL BUILDING IN RE.SY.NO:263 / 19C1
OF THUCKALAY VILLAGE AT VALAN VILAI,
MOOLACHEL,VILAVOOR TOWN PANCHAYAT,
KALKULAM TALUK , K.K.DIST.

NAME OF OWNER :
Mr.DEVARAJ, S/O Mr.PACKIANATHAN,
VALANVILAI, MOOLACHAL,
MEKKAMANDAPAM P.O.

AREA DETAILS - BUILDING

PLINTH AREA		
Ground Floor	104.14 Sq.m	1120.96 Sq.ft
First Floor	85.64 Sq.m	921.83 Sq.ft
Total	189.78 Sq.mt	2042.79 Sq.ft

FLOOR AREA		
Ground Floor	87.31 Sq.m	939.80 Sq.ft
First Floor	71.13 Sq.m	765.64 Sq.ft
Total	158.44 Sq.mt	1705.45 Sq.ft

AREA DETAILS - PLOT


Site Area	9.270 Cents	3.75 Are
	(375.157 Sq.m)	(4038.01 Sq.ft)
Vacant Area	271.02 Sq.m	2917.23 Sq.ft
F.S.I	189.78 / 375.16	0.51 < 2.00
PC	104.14 / 375.16	27.76 < 50

SCHEDULE OF JOINERIES

REF	DESCRIPTION	SIZE
D	Door	0.90X2.10
D1	Door	0.76X2.10
W3	Window	1.50X1.50
W2	Window	0.90X1.50
KW3	Window	1.50X1.00
V	Ventilator	0.90X0.60
O	Opening	1.00x2.10
SCALE :	ALL DIMENSIONS ARE IN METRE	DWG NO : 0 0 1 5 2 0 1 1 8

OWNER

V.RETHNA MAND
LICENCED BUILDING SURVEYOR
LI. No: 33V1990.MOOLACHEL JN.
MEKKAMANDAPAM - 629 166
MOBIL: 9443157398
ENGINEER

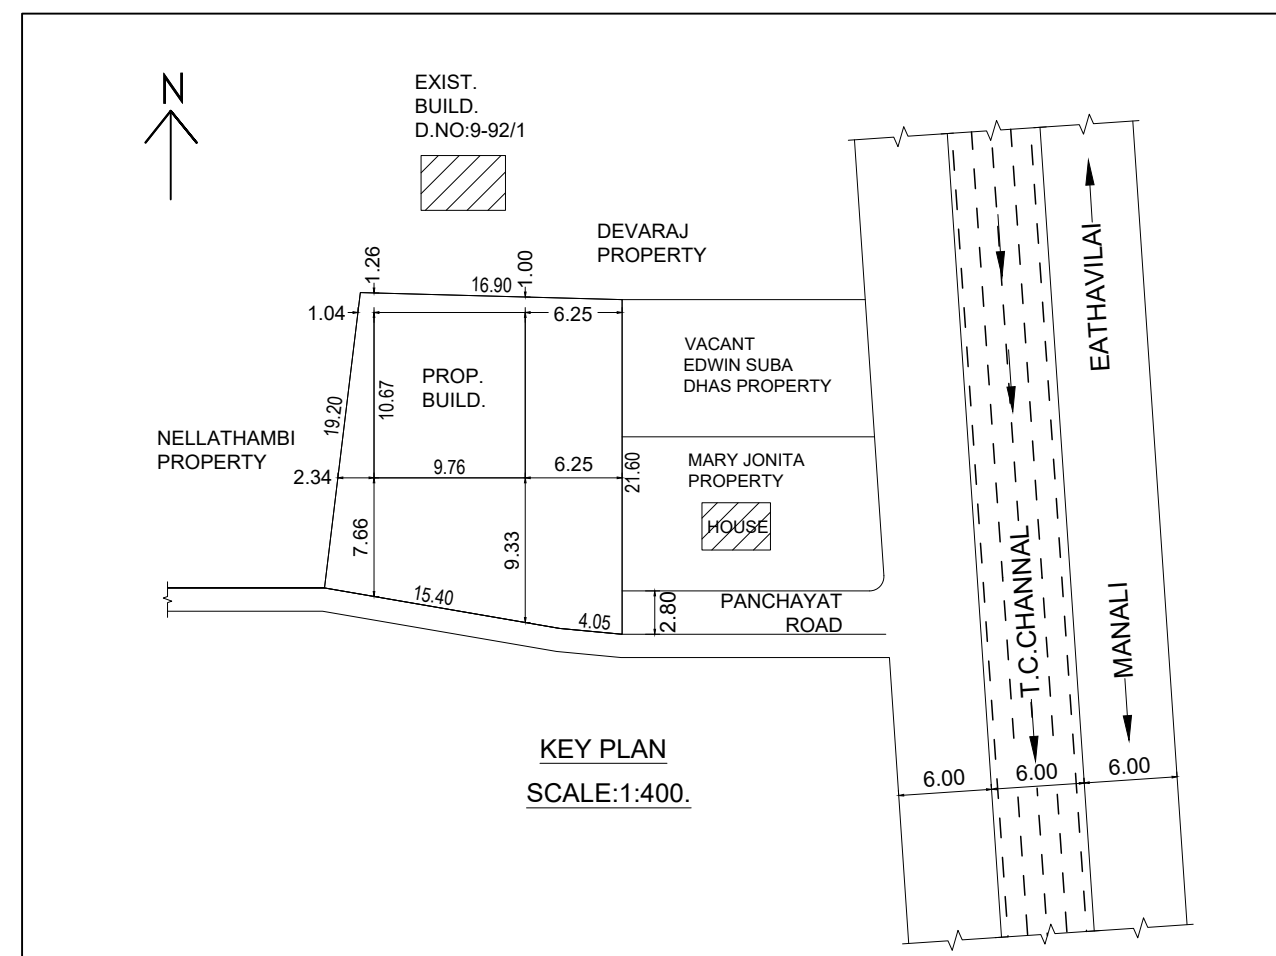

KEY PLAN

SCALE:1:400.