


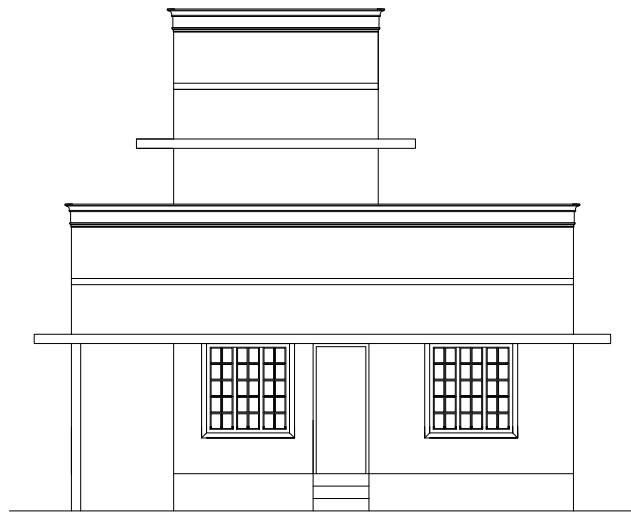


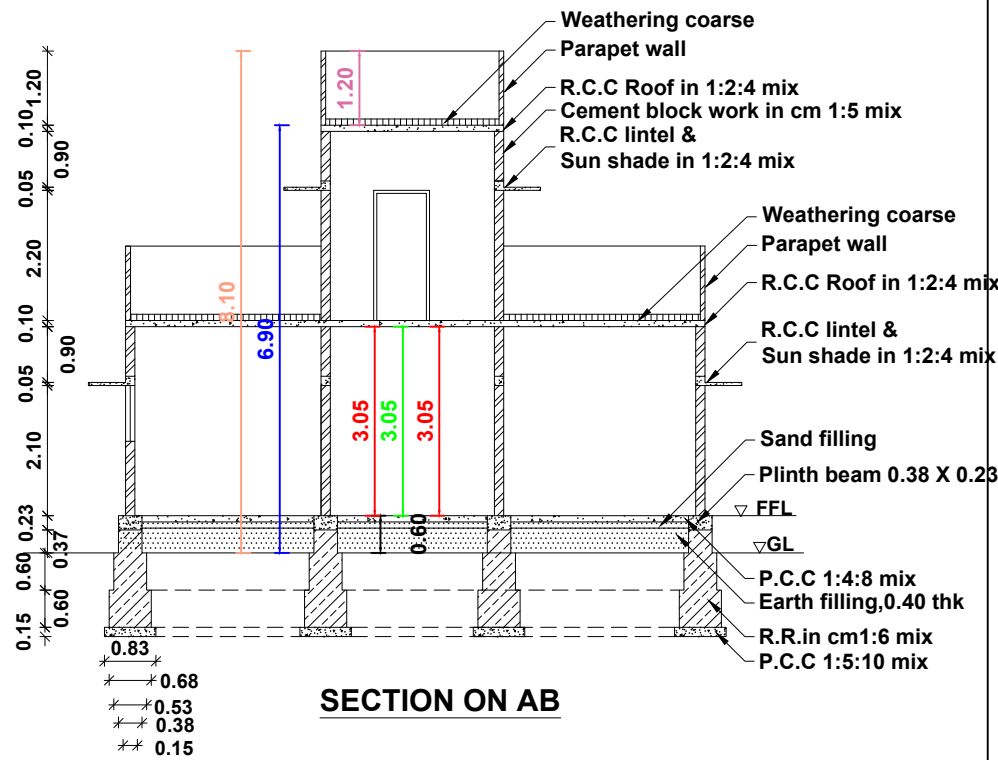



ELEVATION

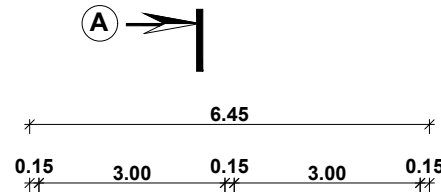

SECTION ON AB

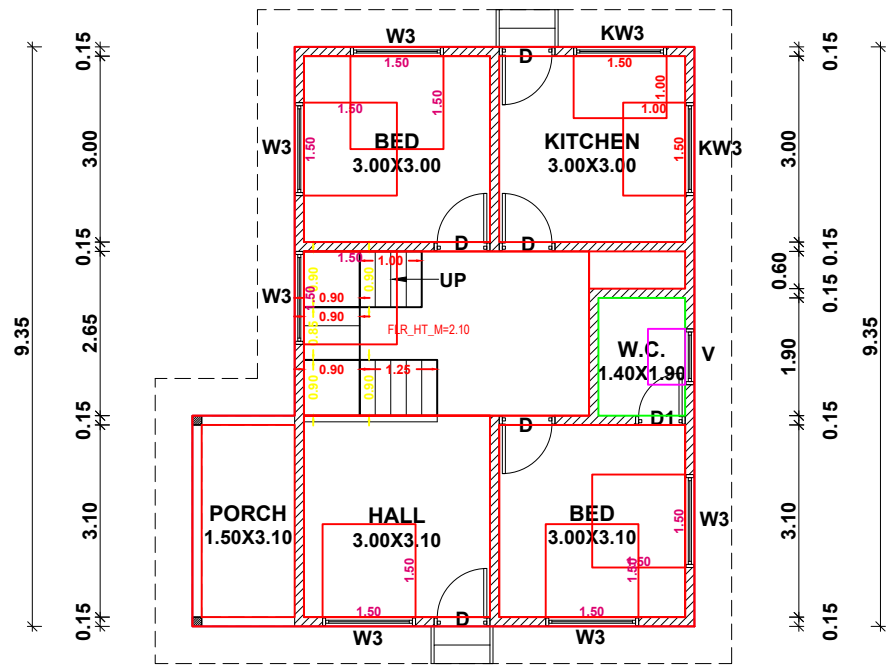


GROUND FLOOR PLAN

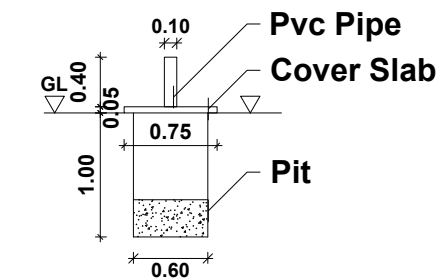 


SOLID WASTE COMPOST PIT

PLAN INFO

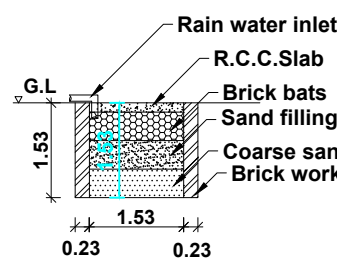


RAIN WATER HARVESTING PIT


RWH_CAPACITY_L=5000LTRS

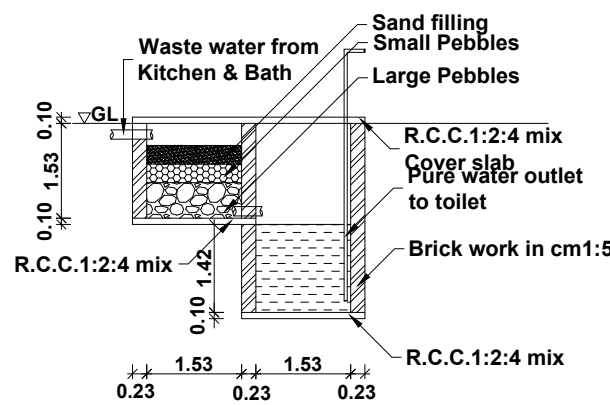


WASTE WATER RECYCLING SYSTEM

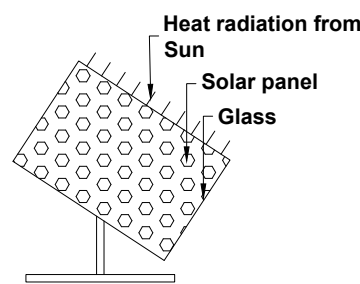

SOLAR SYSTEM

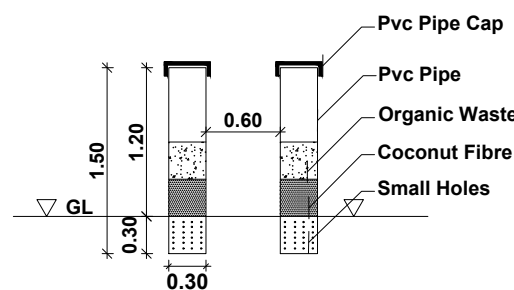


PIPE COMPOST PIT

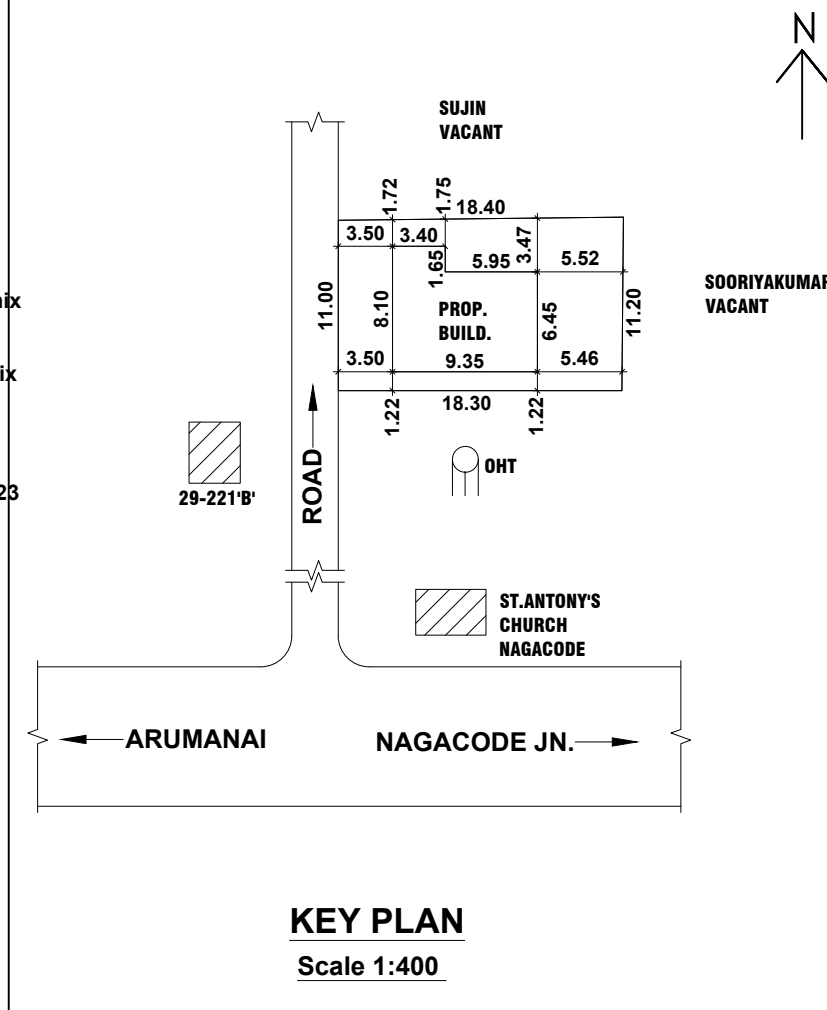


KEY PLAN

Scale 1:400

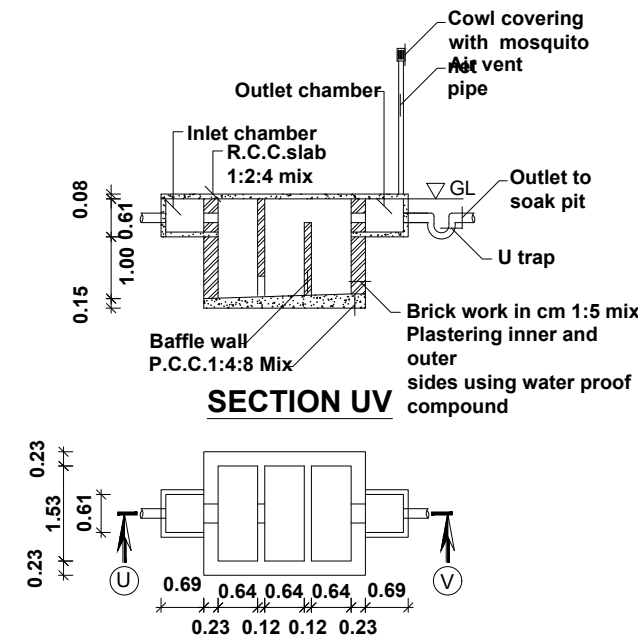

SECTION UV

SEPTIC TANK PLAN

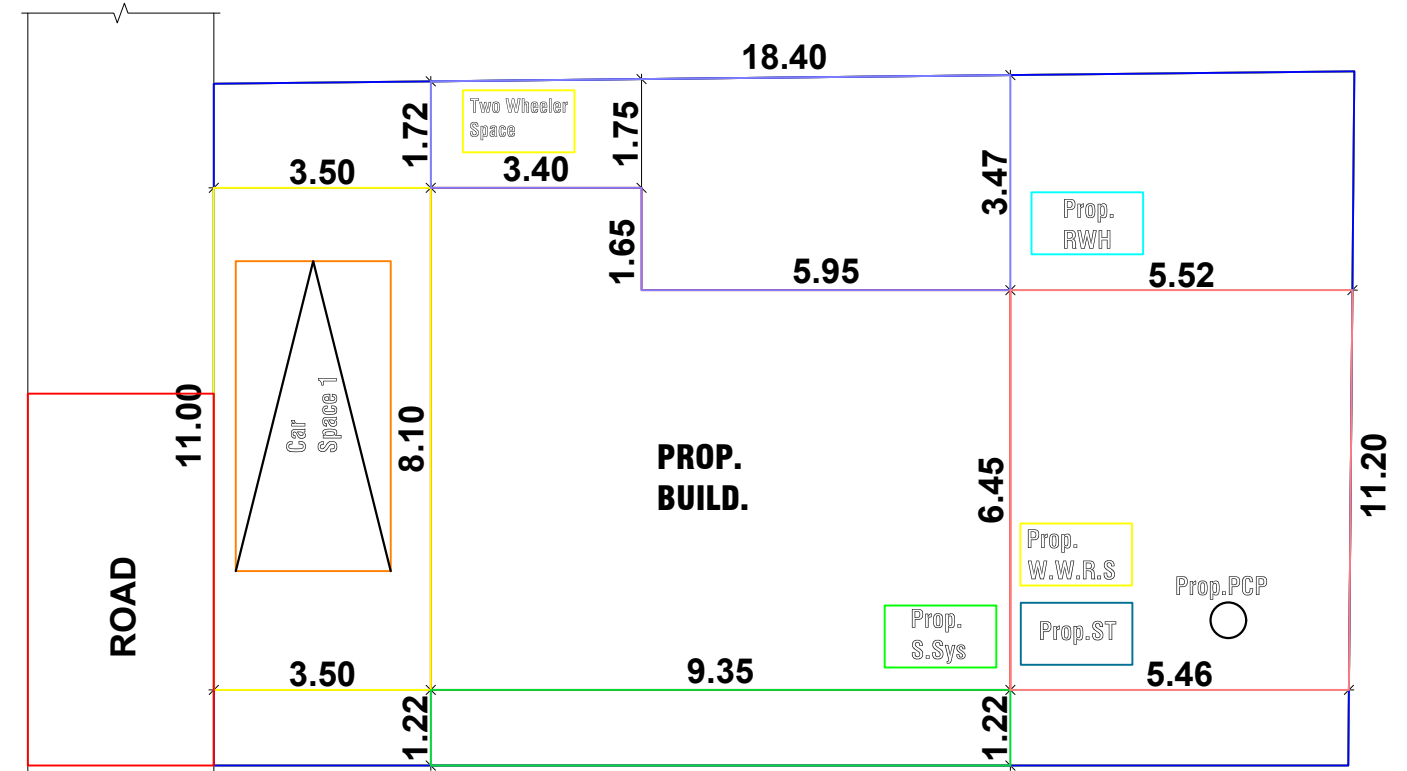

SITE PLAN

Scale 1:100

PLAN SHOWING THE PROPOSED CONSTRUCTION OF A TERRACE ROOF RESIDENTIAL BUILDING IN RE.SY.NO:140/38C OF THUMBACODE 'A' VILLAGE,THIRPPARAPU TOWN PANCHAYAT, THIRUVATTAR TALUK, K.K.DIST.

NAME OF OWNER :
Mr.R.SHAJIN,S/O.Mr.RAJAPPAN,
IDUKKAMPARA VILAI,
ARAMANNAM, KULASEKHARAM
P.O.

AREA DETAILS - BUILDING

	PLINTH AREA	
Ground Floor	65.92 Sq.m	709.56 Sq.ft
First Floor	9.73 Sq.m	104.73 Sq.ft
Total	75.65 Sq.mt	814.30 Sq.ft

	FLOOR AREA	
Ground Floor	57.48 Sq.m	618.71 Sq.ft
First Floor	7.95 Sq.m	85.57 Sq.ft
Total	65.43 Sq.mt	704.29 Sq.ft

AREA DETAILS - PLOT

Site Area	5.000 Cents	2.02 Are
	(202.350 Sq.m)	(2178.00 Sq.ft)
Vacant Area	136.43 Sq.m	1468.53 Sq.ft
F.S.I	75.65 / 202.35	0.37 < 2.00
PC	65.92 / 202.35	32.58 < 50

REF	DESCRIPTION	JOINERIES	SIZE
D	Door		0.90X2.10
D1	Door		0.76X2.10
W3	Window		1.50X1.50
KW3	Window		1.50X1.00
V	Ventilator		0.90X0.60

SCALE :
1:100

Shajin

OWNER

ER. A. PADMA KUMAR M.Tech, M.Sc, MBA, MISTE
Consultant & Govt. Registered Civil Engineer
V. Padmas Builders & Engineers
Kandalivilakam Complex, Vendalicode (P.O).
Kulasekharam, Cell:9443414452
Kanniyakumari District-629 161

ENGINEER



ETAIN

=YES

FILED IN=V
DISTRICT=KANNIYAKUMARI
IS_SWIMMING_POOL_EXISTS=NO
RWH_DECLARED=YES
IF_HERITAGE_TOWN_LESS_THAN_1KM_RADIUS=NO