



**PLAN SHOWING THE ADDITIONAL CONSTRUCTION OF TERRACE ROOF COMMERCIAL SHOP BUILDING
NEAR EXISTING SHOP BUILDING BEARING DOOR NO:21-22/3 & R.SY.NO:855/5A1A OF
VALVACHAGOSDAM 'B' VILLAGE AT PUTHARI VILAI, PARAKADAI, KUZHICODE(PO)
IN MULAGUMOODU TOWN PANCHAYAT, KALKULAM TALUK, K.K.DIST.**

NAME OF OWNER & ADDRESS: Mrs. G. S. SHEEBA KUMARI
W/o: Mr. N. SAM CHRISTOPHER
PUTHARI VILAI
PARAKADAI
KUZHICODE (PO)
K.K.DIST. PIN CODE NO: 629167

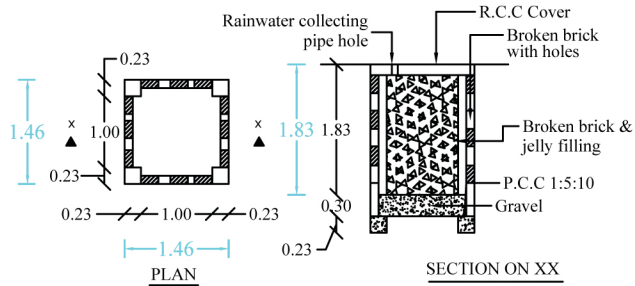


RAIN WATER HARVEST WELL

R.W.H. CAPACITY L=6642LTRS

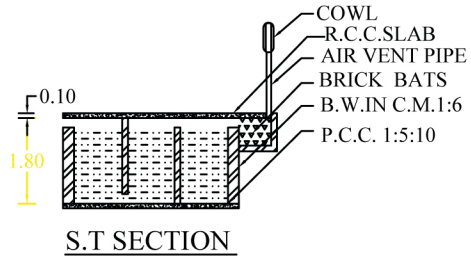


S.T. SECTION

SEPTIC TANK PLAN

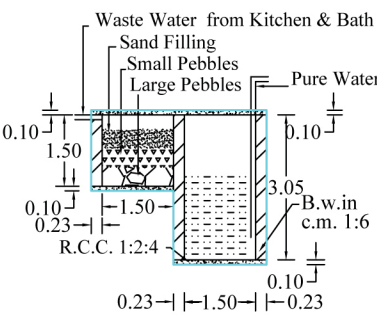


WASTE WATER


RECYCLING SYSTEM

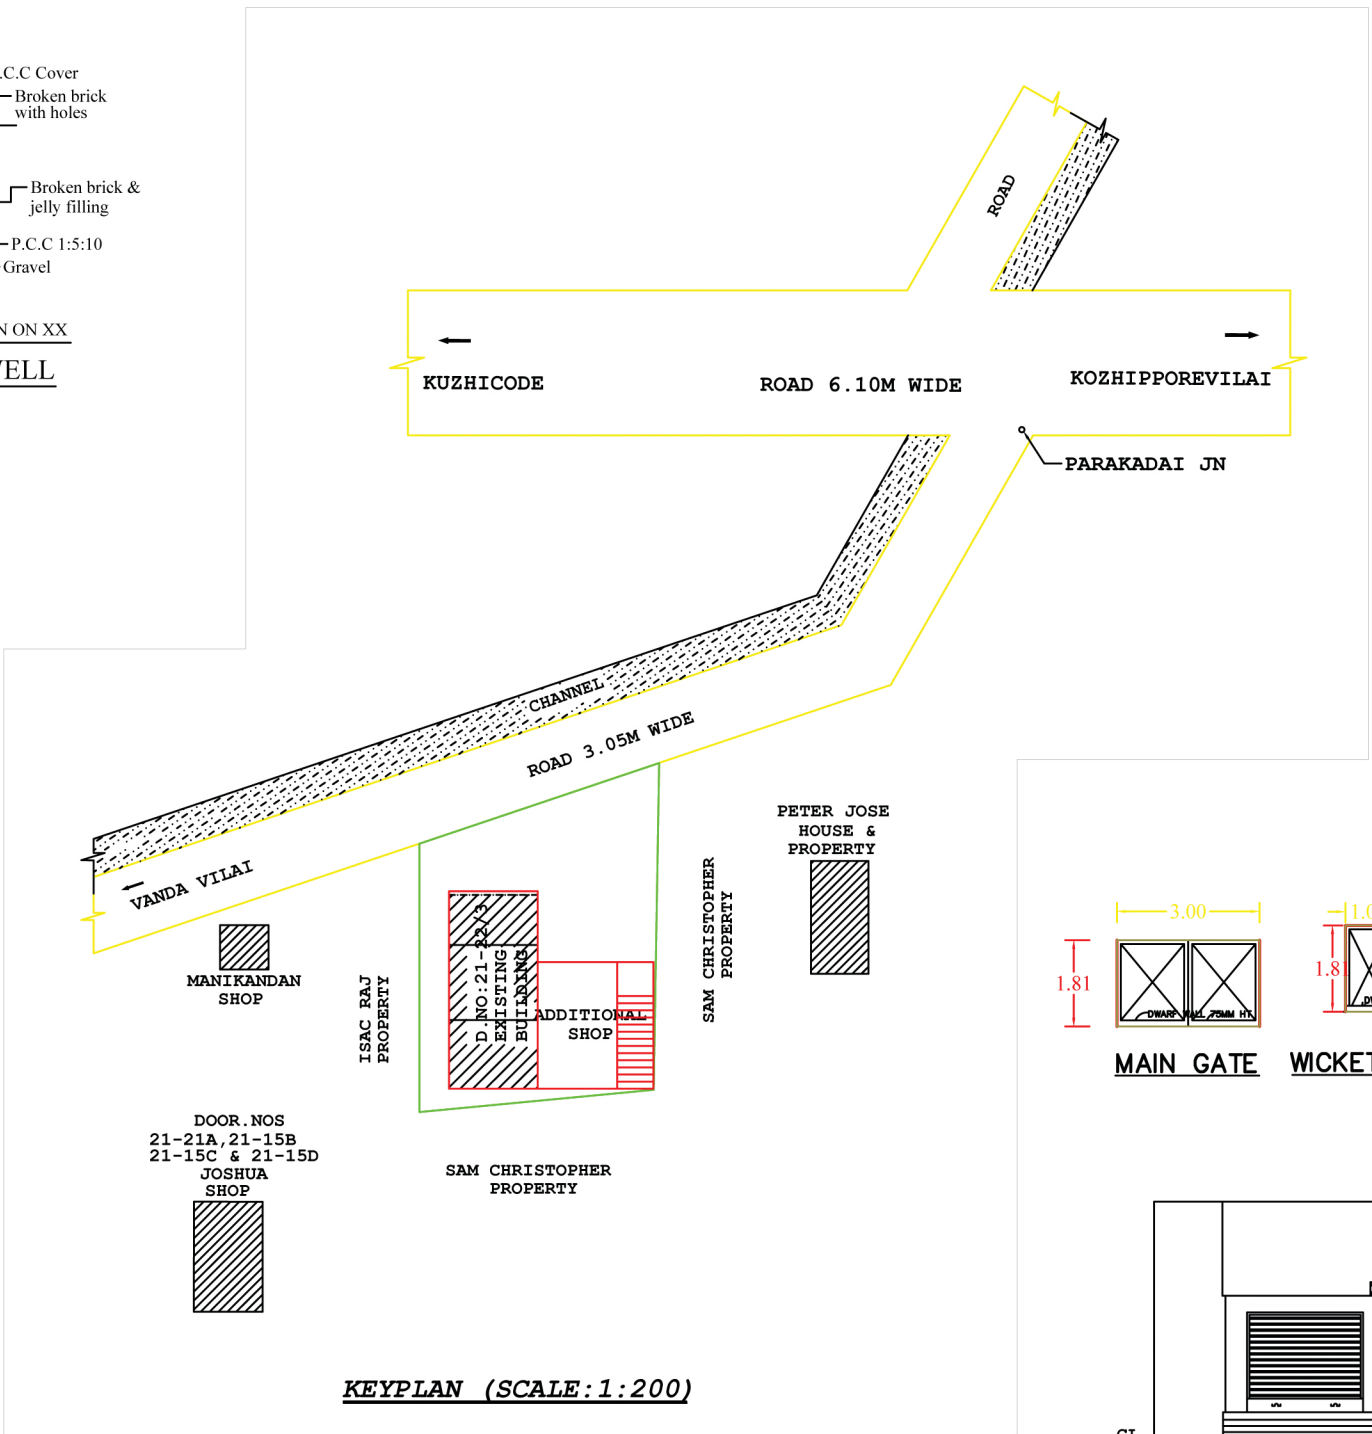


KEYPLAN (SCALE:1:200)

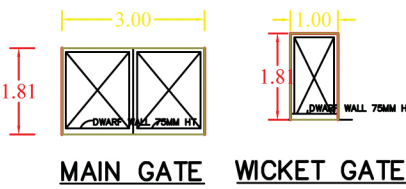


MAIN GATE WICKET GATE

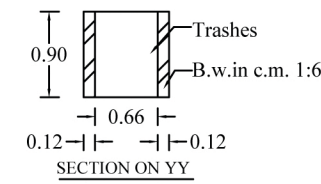


WASTE TRASH PIT

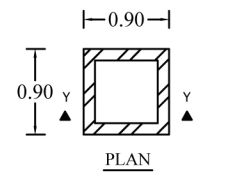


PIPE COMPOSTER

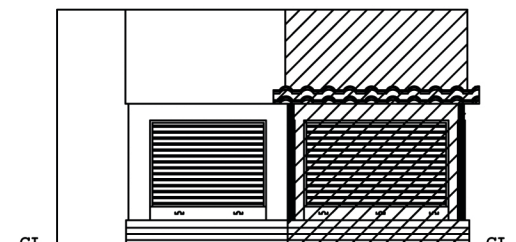


FRONT ELEVATION

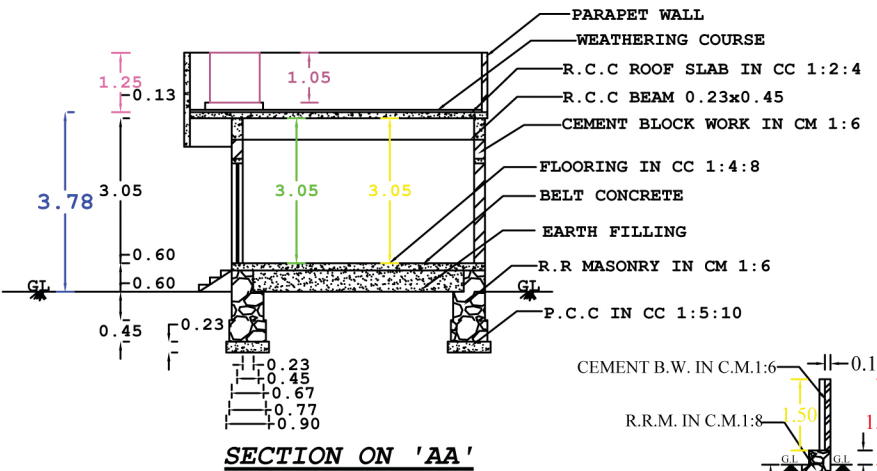


SECTION ON 'AA'

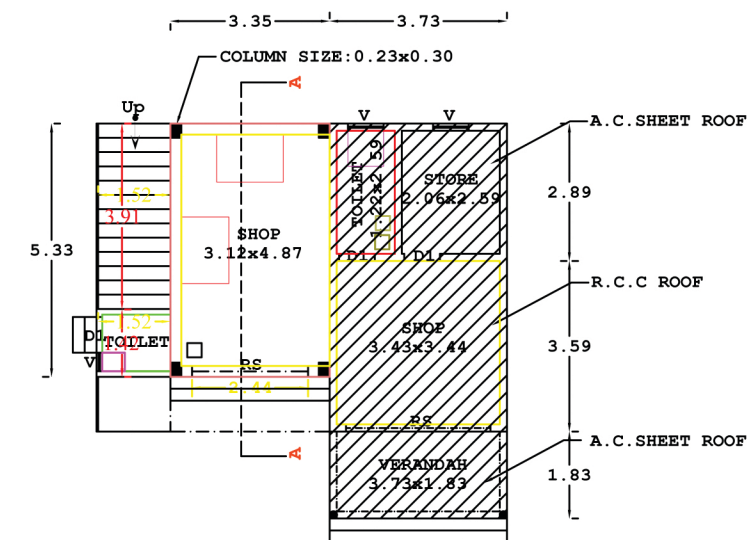

PLAN

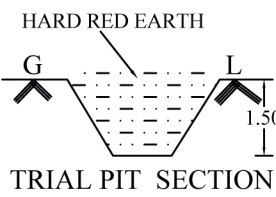


TRIAL PIT SECTION

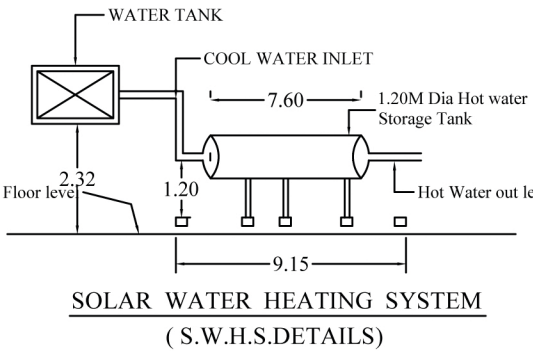


SOLAR WATER HEATING SYSTEM
(S.W.H.S. DETAILS)

LEGEND


PROPOSED :-
SITE BOUNDARY :-
ROAD, PATHWAY :-
EXISTING BUILDINGS :-

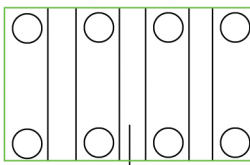


SOLAR WATER
HEATING SYSTEM

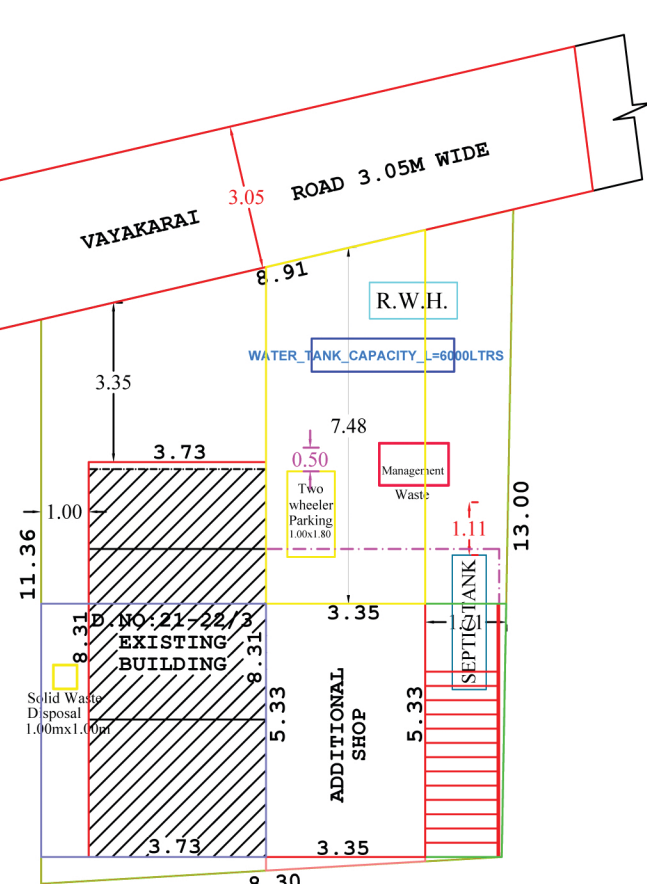


SITE PLAN (SCALE:1:100)

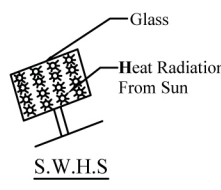

GLASS

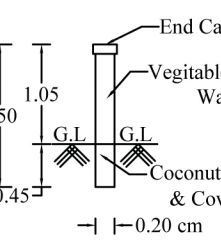

VEGETABLE & FRUITS
WASTES

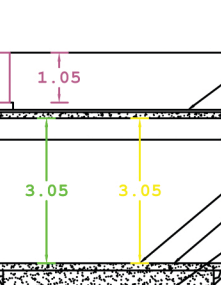

COCONUT PEAT, RED EARTH
& COW DUNG LIQUID

PIPE COMPOSTER

PIPE COMPOSTER

PLAN INFO
PLOT_NO=NO
PATTI_NO=6028
TALUK=KALKULAM
DISTRICT=KANYAKUMARI
SURVEY_NO=855/5A1A
VILLAGE=VALVACHAGOSDAM 'B'
JURISDICTION_TYPE=PANCHAYAT
LAND_USE_ZONE=COMMERCIAL
PLOT_AREA_M2=124.85
AS_PER_DOCUMENT=101.20
AS_AT_SITE=124.85
FMB_OR_PLR=101.20
SINGLE_FAMILY_BLDG=NO
CRZ=NO
SECURITY_ZONE=NO
ACCESS_WIDTH_M=8.91
WHETHER_GOVT_OR_AIDED_SCHOOL=NO
ROAD_WIDTH=3.05
ROAD_LENGTH=1500.00
AVG_PLOT_DEPTH=12.18
AVG_PLOT_WIDTH=8.61
RWH_DECLARED=YES
BUILDING_NEAR_TO_RIVER=NO
OSR_APPLICABLE=NO
OSR_SURRENDER_OR_BUYBACK=BUYBACK
PREMIUM_FSI_REQUIRED=NO
IS_APPROVED_LAYOUT=NO
AREA_TYPE=OTHERS
BUILDING_NEAR_MONUMENT=NO
BUILDING_NEAR_GOVT_BLDG=NO
PROVISION_FOR_GREEN_BUILDINGS_AND_SUSTAINABILITY=NO
FIRE_PROTECTION_AND_FIRE_SAFETY_REQUIREMENTS=NO
NOC_FOR_CONSTRUCTION_NEAR_MONUMENT=NO
BARRIER_FREE_ACCESS_FOR_PHYSICALLY_CHALLENGED_PEOPLE=YES
FIRE_PROTECTION_AND_FIRE_SAFETY_REQUIREMENTS=YES
NOC_FIRE_DEPT=NO
IS_SWIMMING_POOL_EXISTS=NO
BLOCK_1_B-SHOP_MEMBER_COUNT=1
IF_HERITAGE_TOWN_LESS_THAN_1KM_RADIUS=NO

NOTE : ALL DIMENSION ARE IN METRE, SCALE : 1:100

AREA OF SITE	1.00.ARE	2.500.CENTS
AREA IN SQ "M"	SQ "FT"	
SITE AREA	101.20	1089.00

ADDITIONAL PLINTH AREA	SHOP	17.86	192.25
VACANT	52.35	563.17	
F.S.I	17.86/101.20	0.17 < 2.00	

EXISTING PLINTH AREA	SHOP	30.99	333.58
----------------------	------	-------	--------

ADDITIONAL FLOOR AREA	SHOP	15.19	163.51
-----------------------	------	-------	--------

FLOOR AREA ABOVE 25.SQ.M AND UP TO 50.SQ.M -1 DWELLING UNIT	1 CAR SPACE FOR EVERY 2 DWELLING UNITS AND 1 TWO WHEELER SPACE FOR EVERY DWELLING UNIT
---	--

PARKING CALCULATION
Required Parking
Total Plinth Area = 17.86. sq.m
First 50 sq.m 1 Dwelling unit = 1 Two wheeler space
1 Two Wheeler space = 1.00 x 1.80
Provided 1 Two wheeler Space
1 Car Space = 2.5x5.00
Required Car space = 17.86 = 0.24. Car
Provided 0 Car space 75

PLOT COVERAGE	17.86 x 100 / 101.20 = 17.65 %
---------------	--------------------------------

JOINERY DETAILS	
RS:ROLLING SHUTTER	: 2.44 x 2.10
D1: DOOR	: 0.75 x 2.10
V : VENTILATOR	: 0.75 x 0.75
DRAWING NO :- 276/NOV/2025	

G. S. SHEEBA KUMARI
SIGNATURE OF LAND AND
BUILDING OWNER:

ER. VIJAYARAJAN. R
CONSULTING ENGINEER
VJAY ASSOCIATES
RAJAVILAI KUZHICODU & P.O
K.K. DIST. PIN : 629167
CELL : 9443682073
Line Phone : 04651 - 294073
Lic. No. 151/15/24/00006
SIGNATURE OF LICENCE
SURVEYOR/ENGINEER

