



PLAN SHOWING THE PROPOSED COMMERCIAL BUILDING IN Re.Sy.NO: 296/11, 296/8A OF ARALVOIMOZHI SOUTH VILLAGE AT NAGERCOIL BY-PASS ROAD,ARALVOIMOZHI,ARALVOIMOZHI TOWN PANCHAYT, THOVALAI TALUK, KANYAKUMARI DISTRICT.


NAME OF APPLICANT : Mr. M.ARAVIND,
DIRECTOR,
S.A.V. HOTEL AND RESORTS,

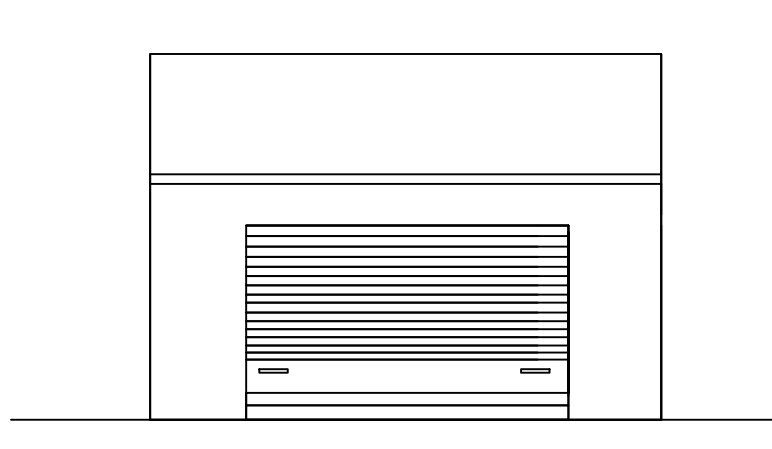


ELEVATION

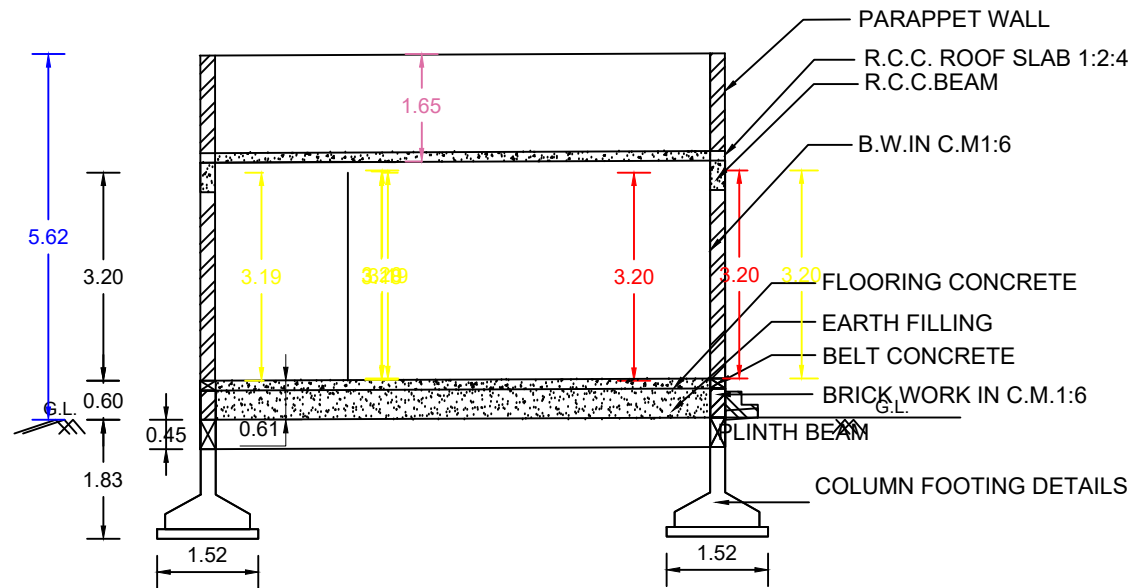


SECTION ON 'AB'

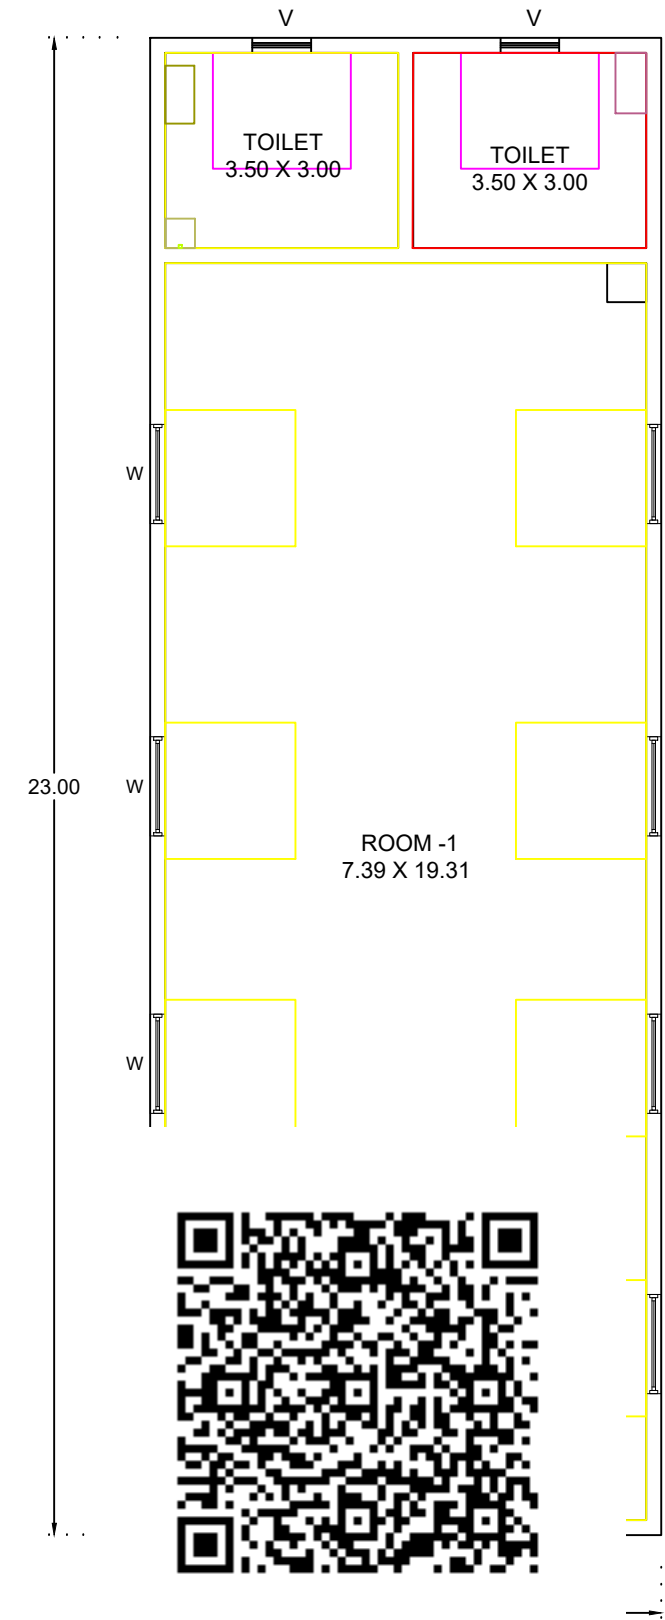

GROUND FLOOR PLAN

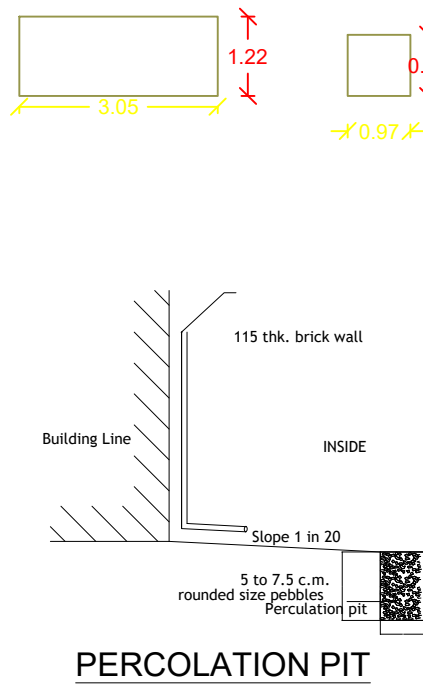


PERCOLATION PIT

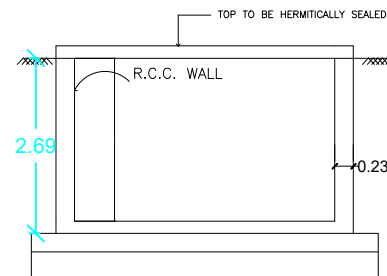


RAIN WATER HARVESTING:
RWV_CAPACITY_L=5000LTRS


SITE PLAN :

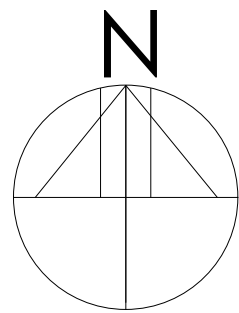


SCALE: 1:200

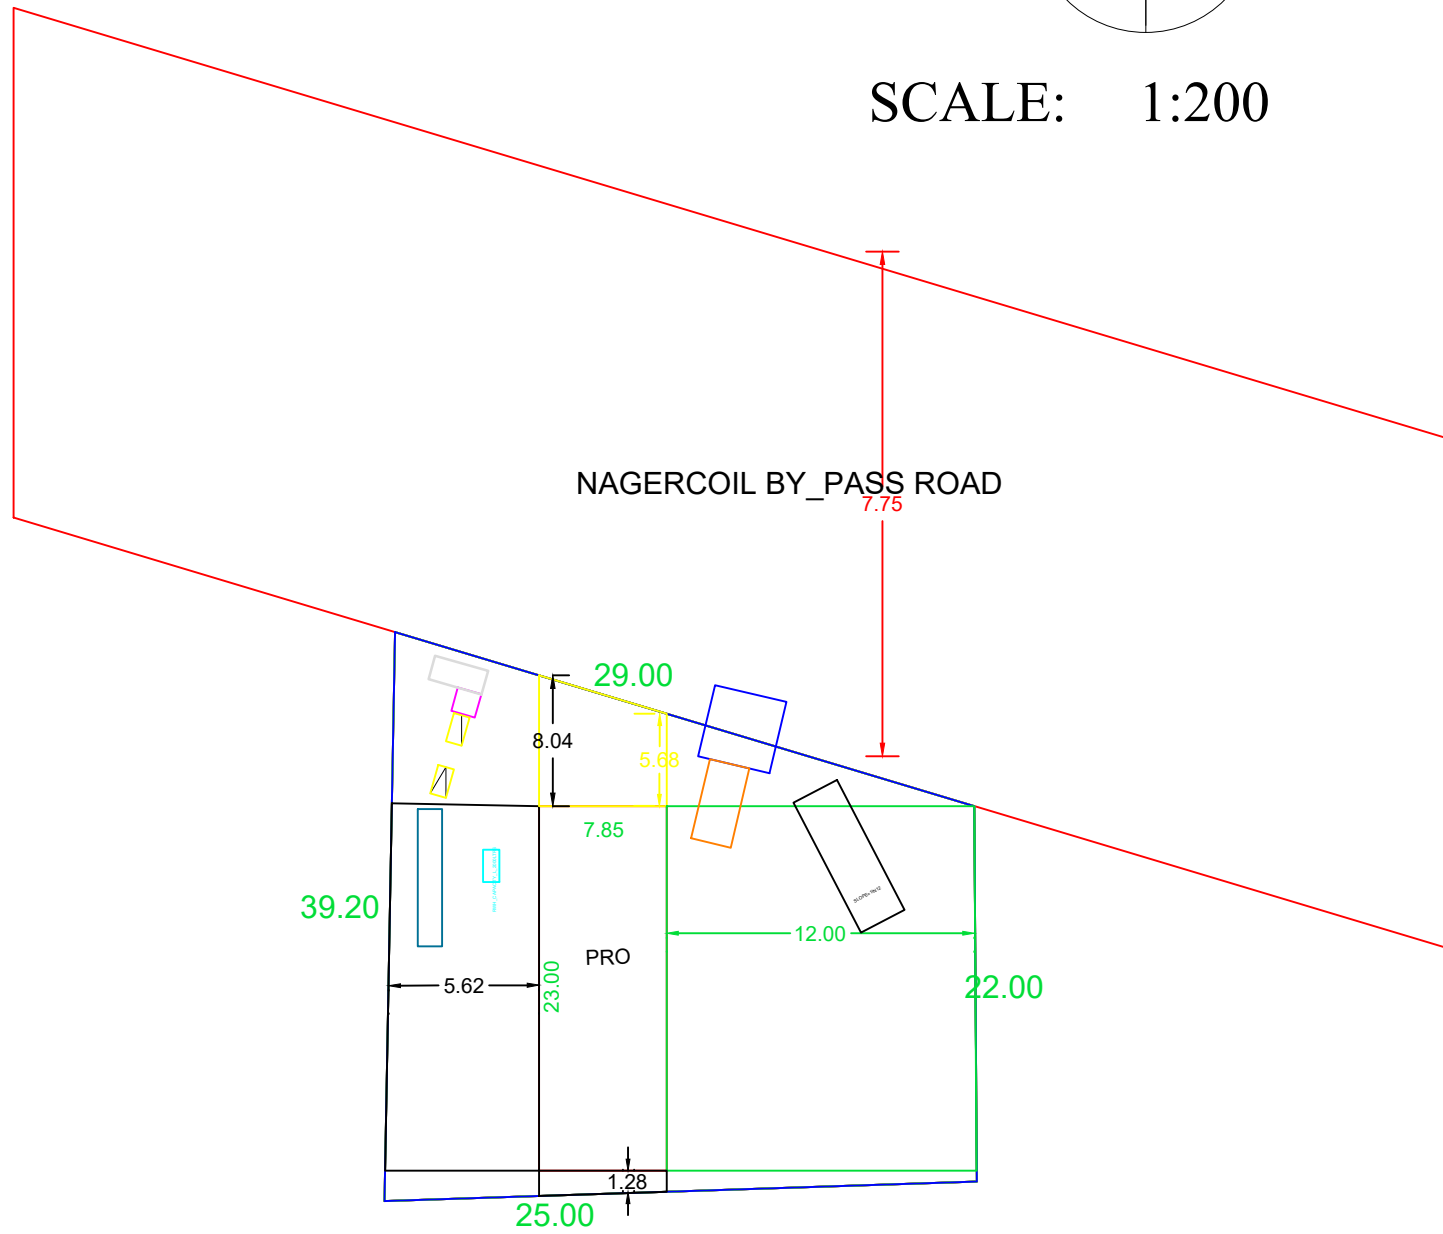

KEY PLAN
NOT TO SCALE :-

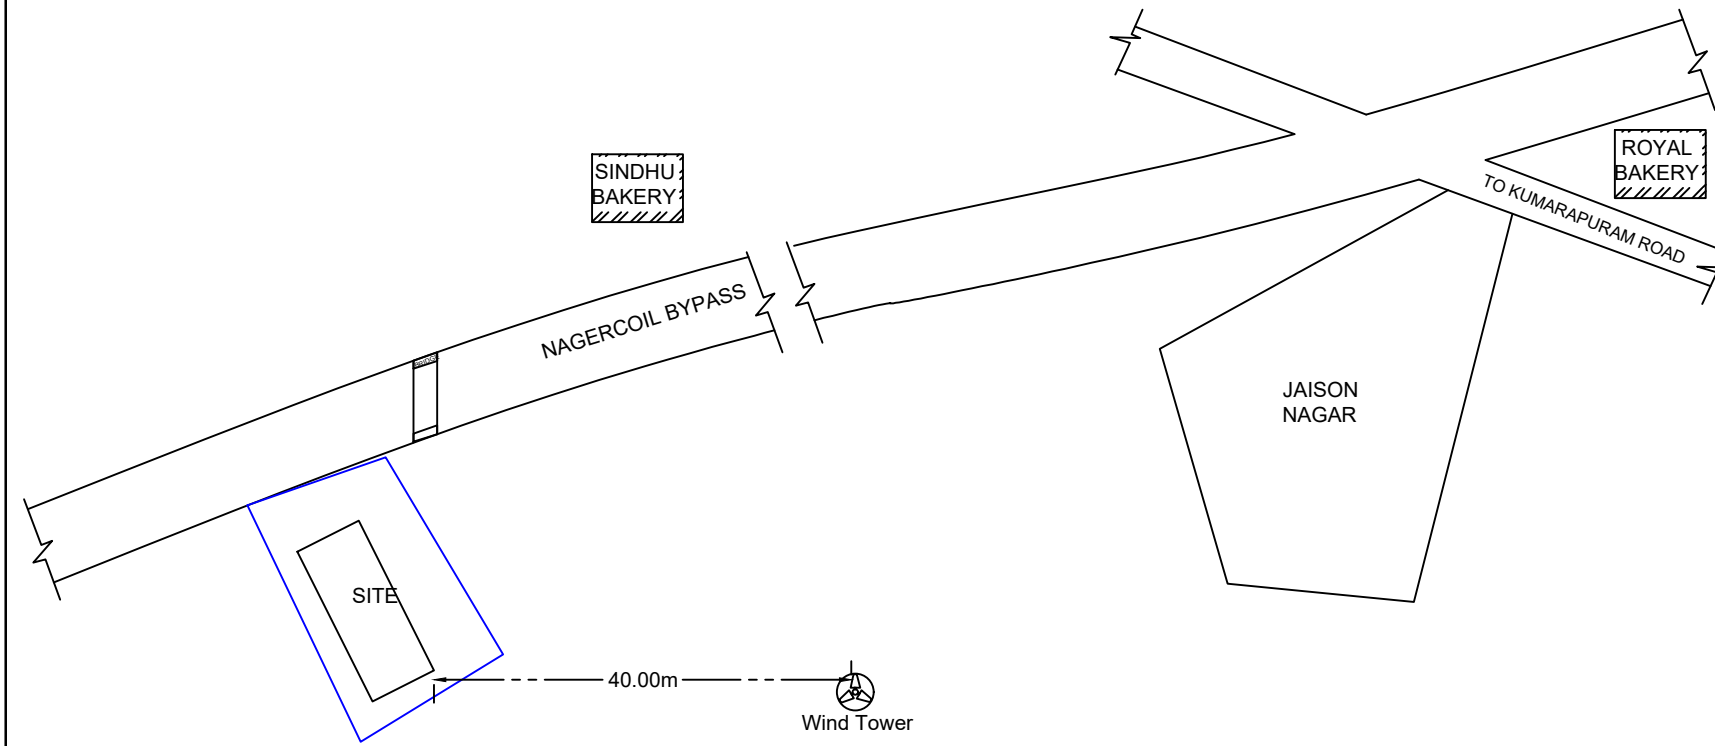


SOLAR SYSTEM

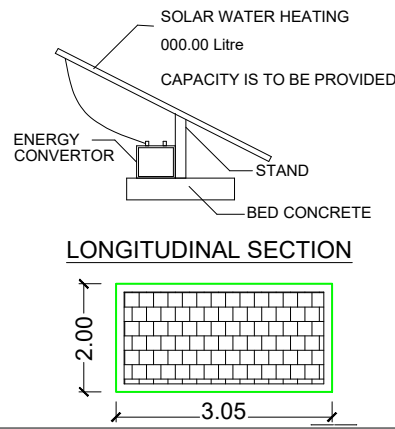

AREA DETAILS :-

1.	AREA OF THE SITE	849.87S.M	9147.92S.FT
2.	PROPOSED AREA	180.55 S.M	1943.42S.FT
3.	VACANT AREA	669.32 S.M	7204.50S.FT

FOUNDATION DETAILS

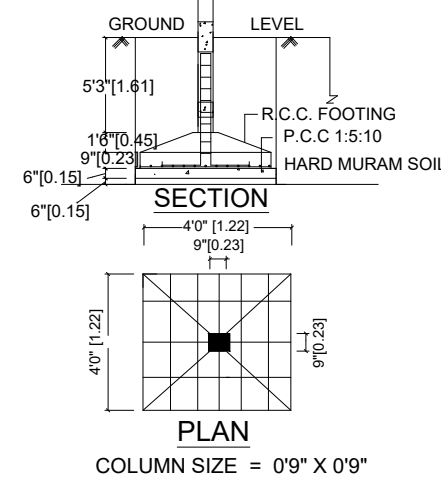

JOINERY DETAILS :-

S.NO	DESCRIPTION	SIZE IN M
1	ROLLING SHUTTER-R.S	2.14 X 2.14
2	DOOR - D	0.91 X 2.14
3	DOOR - D1	0.76 X 2.14
4	WINDOW - W	1.83 X 1.52
5	VENTILATOR - V	0.91 X 0.61

APPLICANT:-

(Signature)


ENGINEER:-

(Signature)
Er. K. CHINNATHAMBI, M.E.(Structures)
Registered Structural Engineer Grade-1
(Registration No:RSE-1/KKDTCP/001/2023)
Registered Engineer Grade-1
(Registration No150/LS/2024/00006)
Ph:9486185858,6381223578

Er. K. CHINNATHAMBI, M.E.(Structures)
Registration No:RSE-1/KKDTCP/001/2023

INNOVSTRUCTURES
CONSULTANT AND CONTRACT
NAGERCOIL
Ph:9486185858

SEPTIC TANK:

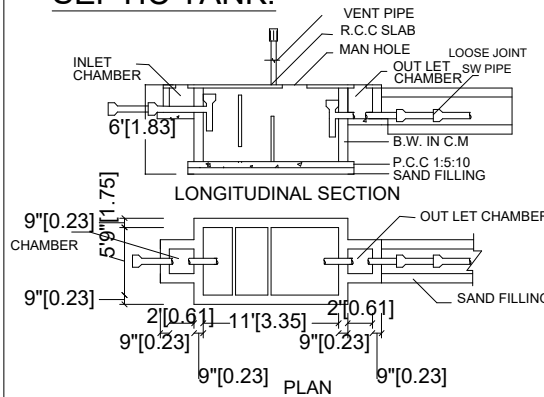

SCALE :-

ALL DIMENSIONS ARE IN FEET & METER
SCALE 1 : 100 OR 1" = 8'0"