



PLAN SHOWING THE PROPOSED CONSTRUCTION OF HOUSE BUILDING AFTER DEMOLISHING THE EXISTING HOUSE BUILDING DOOR NO:9/89 IN GANAPATHIPURAM TOWN PANCHAYAT OF Re.Sy.No:668/1 IN NEENDAKARAI-B VILLAGE AT ALLANKOTTAI.AGASTHEESWARAM TALUK,K.K.DISTRICT


NAME OF OWNER:- T.ASHOK KUMAR, S/O THANKA NADAR.

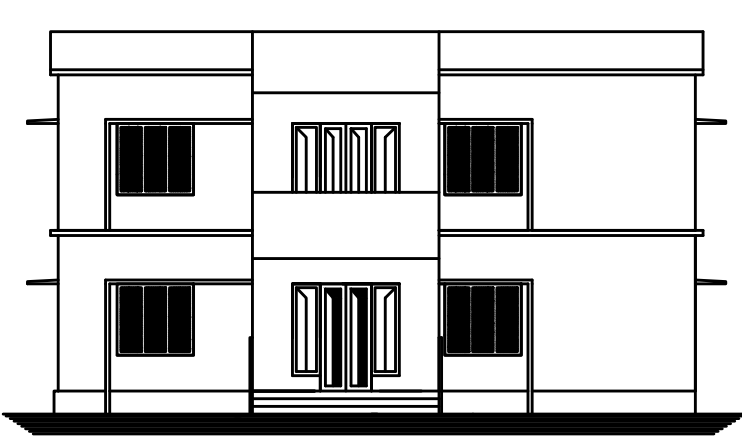

ELEVATION

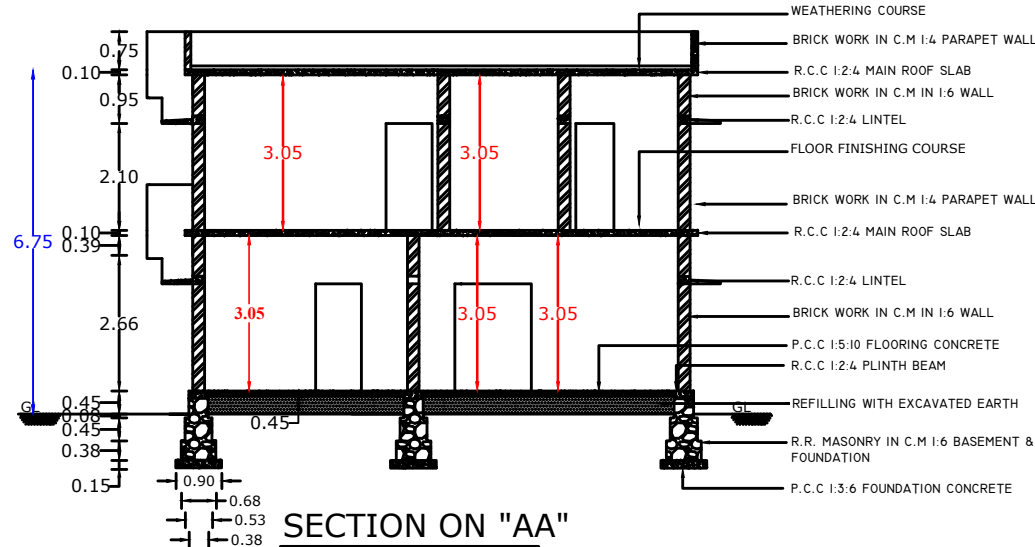


SECTION ON "AA"

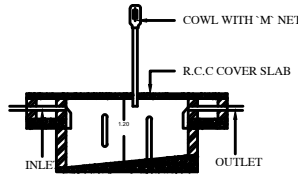


SEPTIC TANK DETAILS

WATER_TANK_CAPACITY_L=6000LTRS

SOLAR WATER HEATER

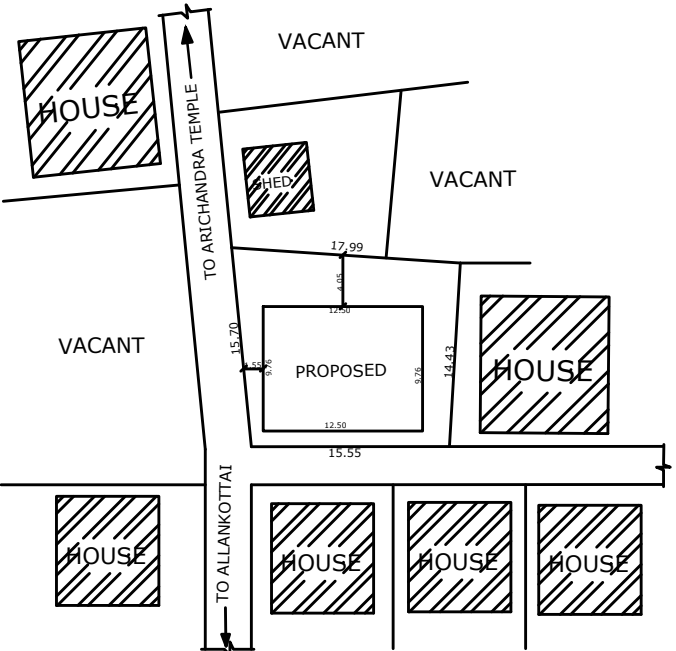


KEY PLAN [SCALE 1:400]

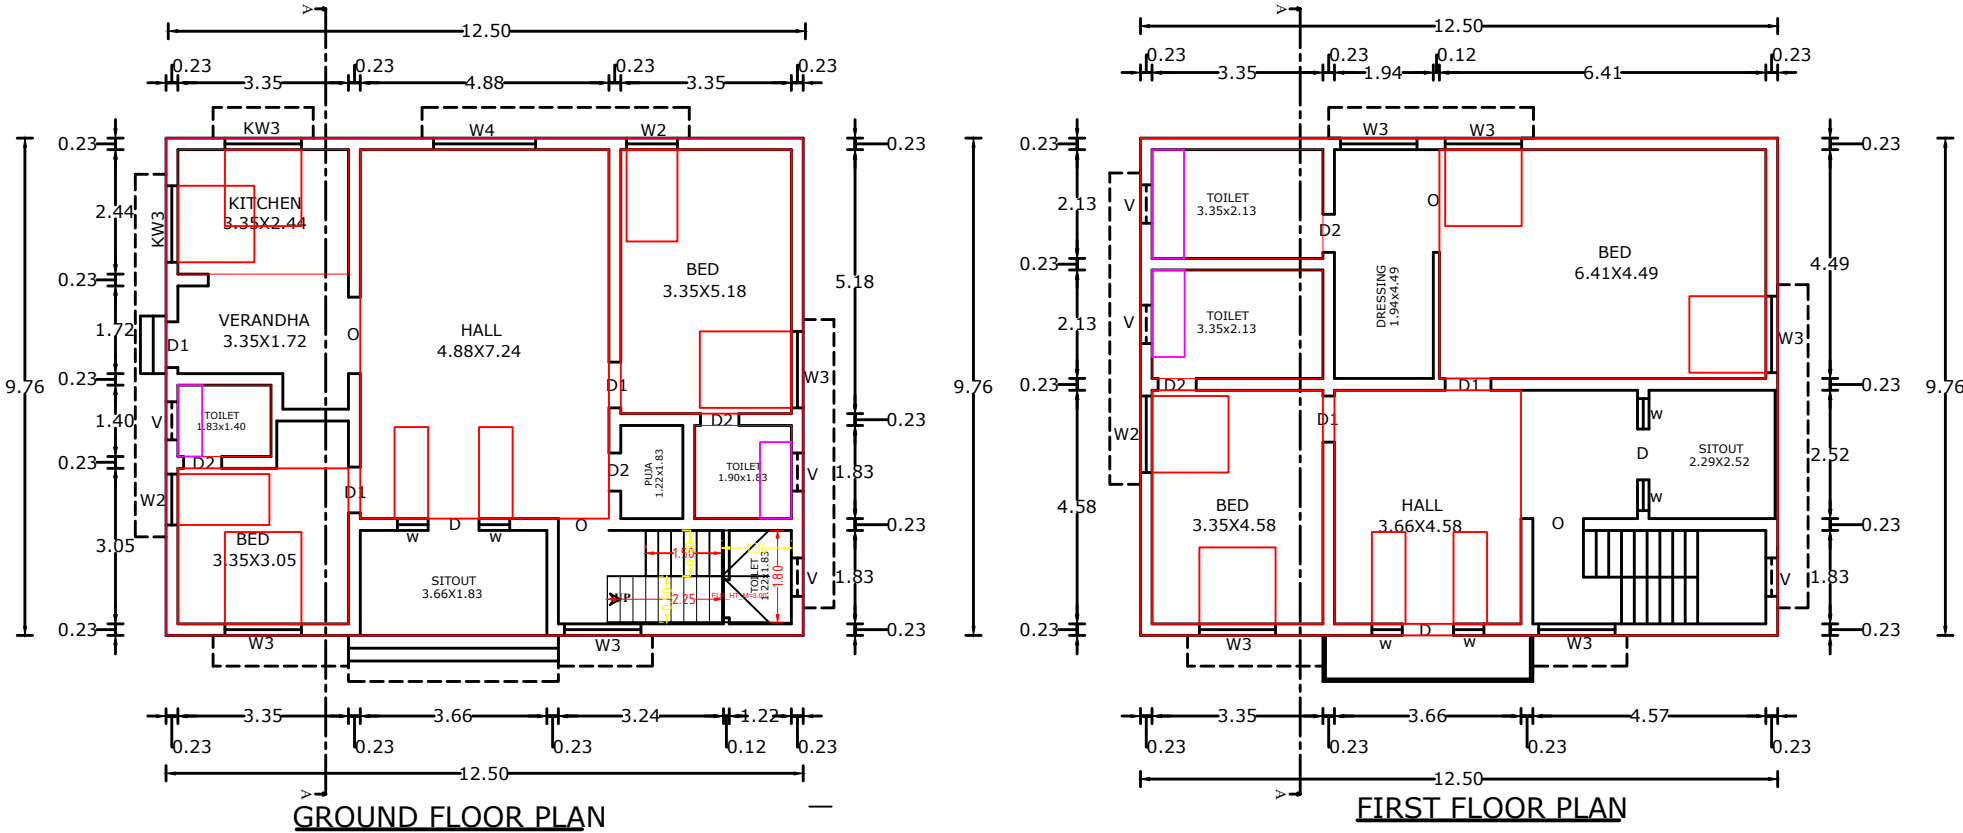


GROUND FLOOR PLAN

FIRST FLOOR PLAN



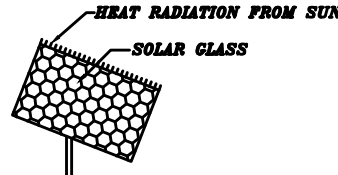


SOLAR SYSTEM PLAN


PLAN INFO
PLOT_NO=NO
TALUK=AGASTHEESWARAM
DISTRICT=KANNYAKUMARI
PLOT_AREA_M2=242.88
JURISDICTION_TYPE=GANAPATHIPURAM TOWN PANCHAYAT
PATTA_NO=1454
SINGLE_FAMILY_BLDG=YES
SURVEY_NO=668/1
LAND_USE_ZONE = RESIDENTIAL
CRZ=NO
SECURITY_ZONE=NO
ACCESS_WIDTH_M=15.55
WHETHER_GOVT_OR_AIDED_SCHOOL=NO
AS_AT_SITE=251.18
FMB_OR_PLN=242.88
AS_PER_DOCUMENT=242.88
ROAD_WIDTH=3.00
ROAD_LENGTH=100
AVG_PLOT_DEPTH=15.70
AVG_PLOT_WIDTH=15.55
RWH_DECLARED=YES
BUILDING_NEAR_TO_RIVER=NO
OSR_APPLICABLE=NO
OSR_SURRENDER_OR_BUYBACK=BUYBACK
PREMIUM_FSI_REQUIRED=NO
IS_APPROVED_LAYOUT=NO
AREA_TYPE=OTHERS
BUILDING_NEAR_MONUMENT=NO
BUILDING_NEAR_GOVT_BLDG=NO
PROVISION_FOR_GREEN_BUILDINGS_AND_SUSTAINABILITY=NO
FIRE_PROTECTION_AND_FIRE_SAFETY_REQUIREMENTS=NO
NOC_FOR_CONSTRUCTION_NEAR_MONUMENT=NO
BARRIER_FREE_ACCESS_FOR_PHYSICALLY_CHALLENGED_PEOPLE=YES
FIRE_PROTECTION_AND_FIRE_SAFETY_REQUIREMENTS=YES
NOC_FIRE_DEPT=YES
BLOCK_1_INDIVIDUAL_RESIDENCE_MEMBER_COUNT=4
BLOCK_1_INDIVIDUAL_NON_RESIDENTIAL_MEMBER_COUNT
BLOCK_1_B-SHOP_MEMBER_COUNT=5
BLOCK_1_B-PCO_MEMBER_COUNT=1
IS_SWIMMING_POOL_EXISTS=NO
IF_HERITAGE_TOWN_LESS_THAN_1KM_RADIUS=NO

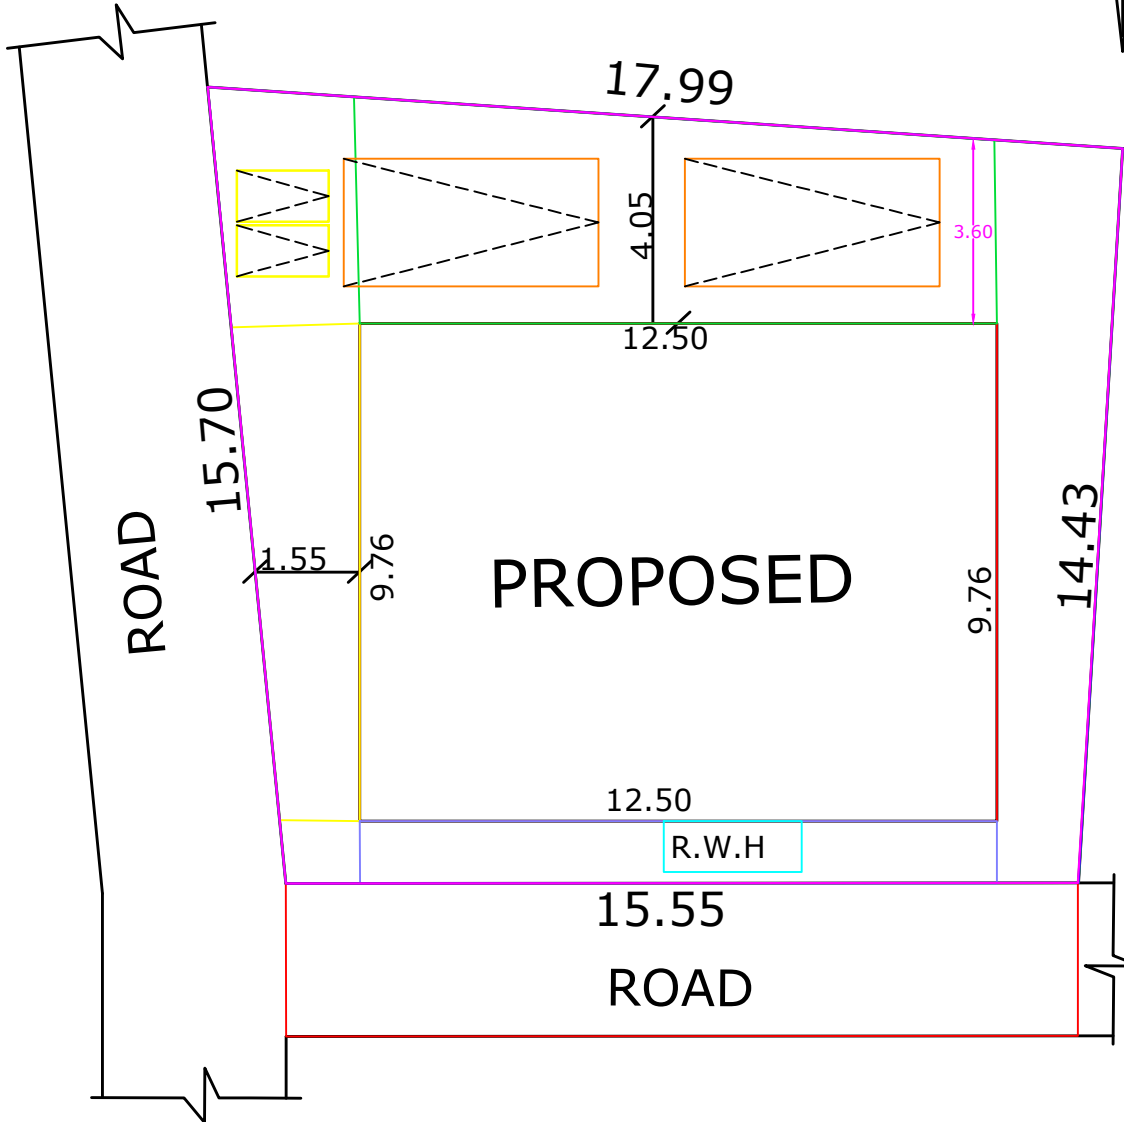


SITE PLAN [SCALE 1:100]

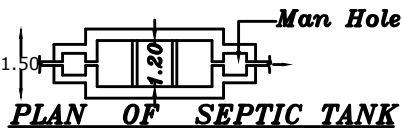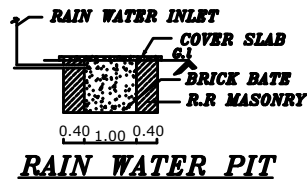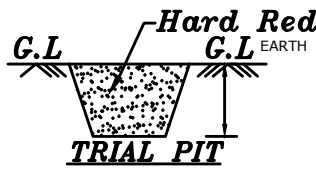

PLAN OF SEPTIC TANK

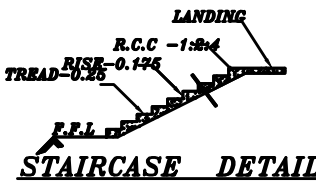

STAIRCASE DETAIL

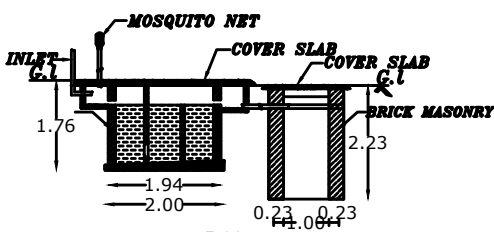

SECTION OF SEPTIC TANK



ER

 Er. P. Rajakumar Licensed Building Surveyor RAJAKUMARAN CONSTRUCTION Peochikadu, Ganapathipuram P.O. Kanyakumari District	 SIGNATURE OF OWNER	AREA DETAILS			SPECIFICATIONS						
		DETAILS OF AREA	SQM	SQFT	DOOR	D	1.00X2.10M	WINDOW	W2	1.00X1.40M	
		PLINTH AREA-G.F	122.00	1313	DOOR	D1	0.90X2.10M	WINDOW	W3	1.50X0.75M	
		PLINTH AREA-F.F	122.00	1313	DOOR	O	0.90X2.10M	WINDOW	W5	1.80X1.40M	
		TOTAL AREA	244.00	2626	DOOR	D3	0.60X2.10M	WINDOW	W	0.60X1.40M	
		FLOOR AREA	219.60	2363	DOOR	D2	0.75X2.10M	WINDOW	W4	1.00X0.75M	
		SITE AREA	242.88	2614	WINDOW	W1	1.50X1.40M	VENTILATOR	V	0.75X0.45M	
		VACANT AREA	120.88	1300	REFERENCE						
		SCALE	Er. P. Rajakumar	ROAD	☐	SITE BOUND	☐				
		1:100	9443152584	PROPSD	☐	EXISTING OTHER	☒				