




PLAN SHOWING THE PROPOSED RESIDENTIAL BUILDING AT POOVANVILLAI RE - SY NO: 387/20 IN KALIAKKAVILAI SELECTION GRADE TOWN PANCHAYATH, KALIAKKAVILAI VILLAGE, VILAVANCODE TALUK, KANYAKUMARI DISTRICT.



ELEVATION
SCALE 1:100

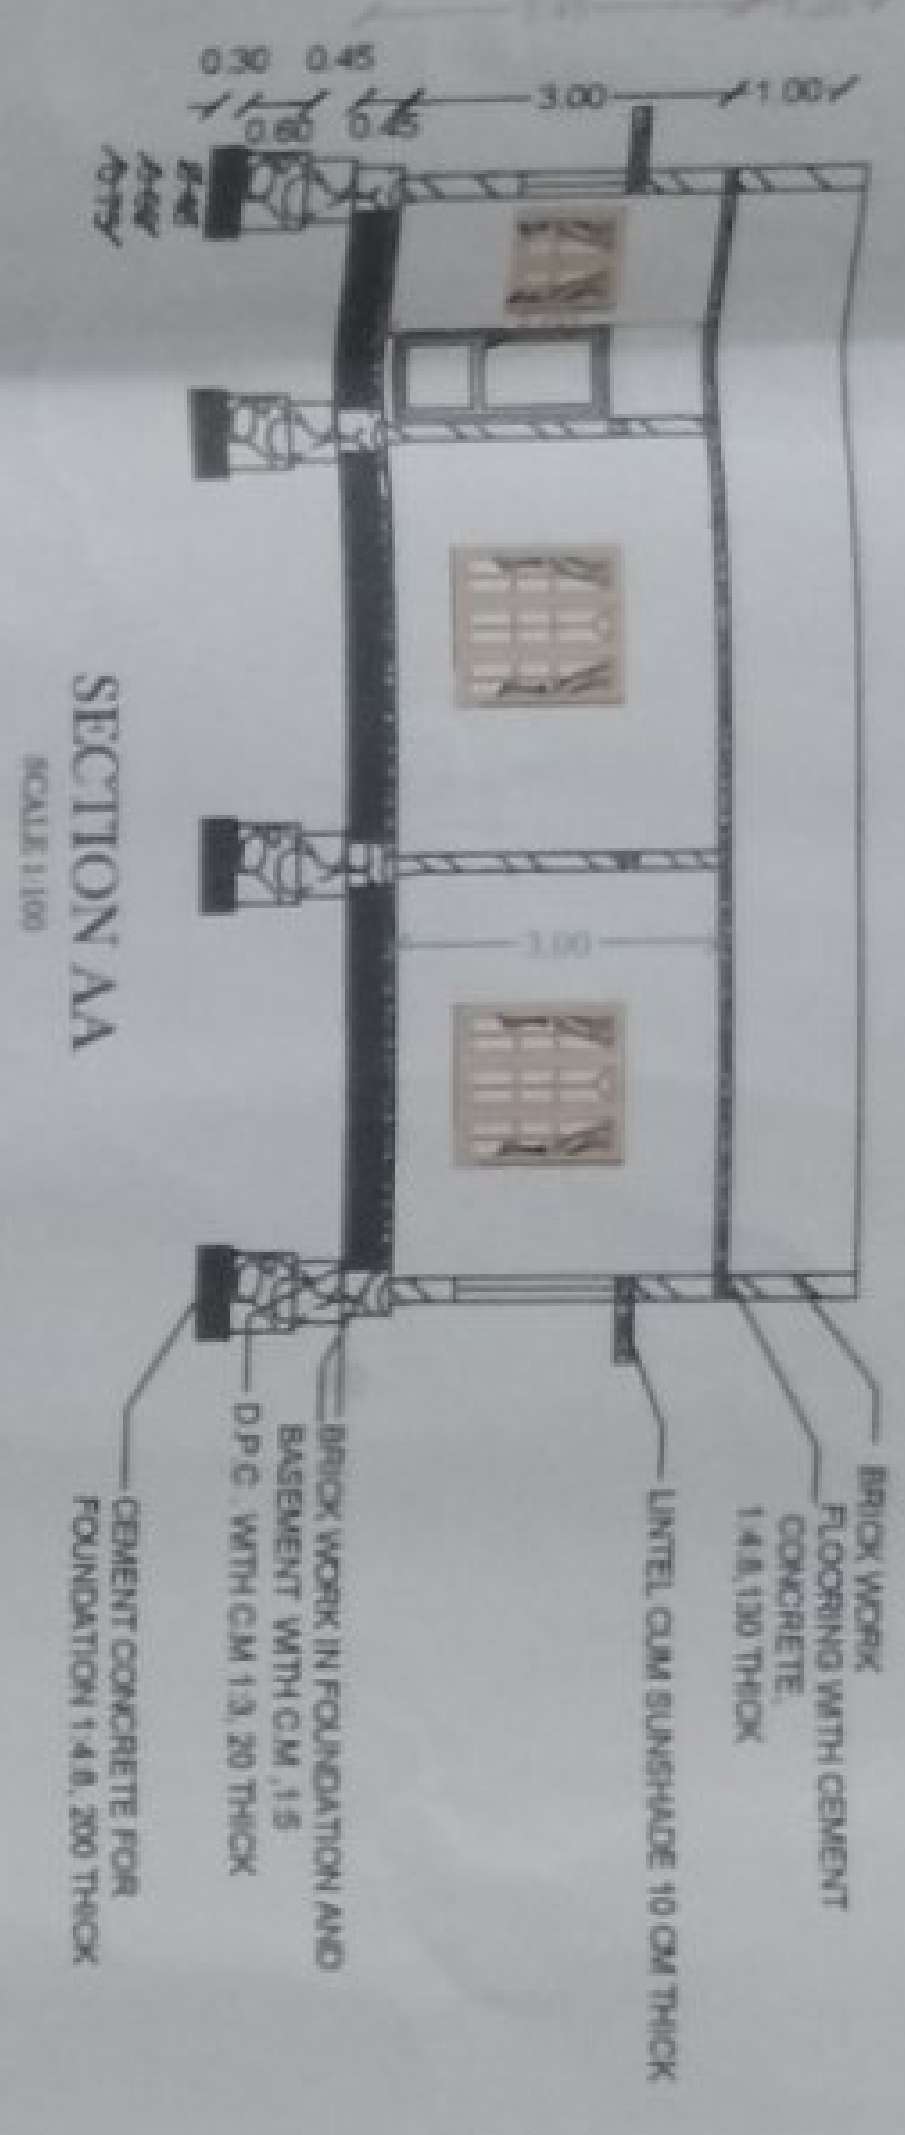

SECTION AA
SCALE 1:100

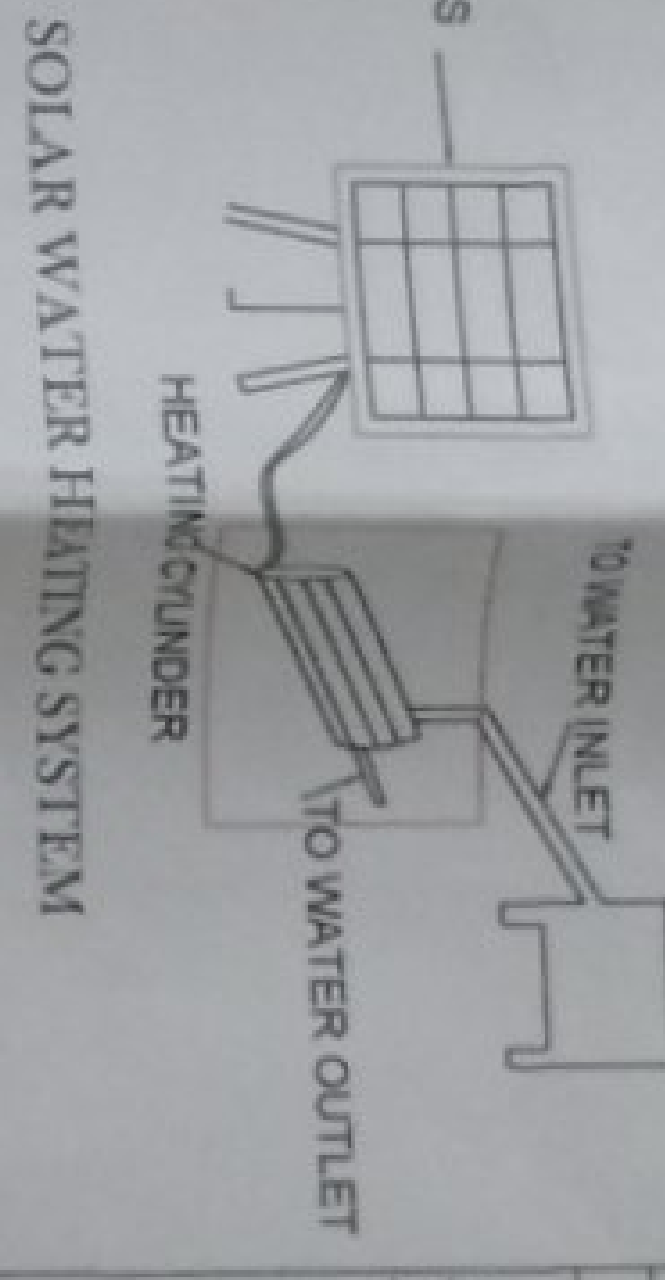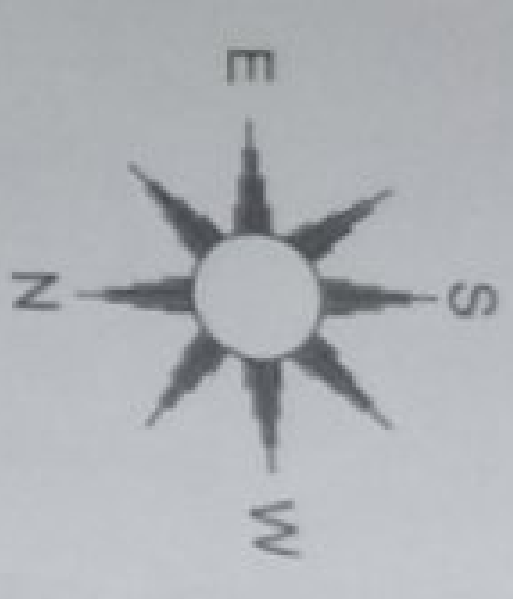

SOLAR WATER HEATING SYSTEM

AREA STATEMENT			
DESCRIPTION	SQ FT	SQ M	
SITE EXTENT	3026.87	282.89	
PROGROUNDFLOOR	616.23	54.61	
PROGROUNDFLOOR	916.23	84.61	
FSI 0.29	COVERAGE 28.97%		
SCHEDULE OF ROOFING			
TYPE	DESCRIPTION	SIZE	
MD	MAIN DOOR	1.00X2.10	
DI	DOOR	0.90X2.10	
DO	DOOR	0.75X2.10	
W	WINDOW	1.50X1.50	
KW	KITCHEN WINDOW	1.50X1.00	

NAME & ADDRESS
OF THE OWNER:


R. SICTI RAJ
2-190 POOVAN VILAI
THIRUTHIVAPURAM
MADICAL (P.O)
KANYAKUMARI DISTRICT
629163

Ph No : 9784022239


APPLICANT/OWNERS SIGNATURE

R. Sicti Raj
Shrey


R. SICTI RAJ
BUILDING DESIGNER - SUPERVISOR
WHITE CONSTRUCTION
SHILP-RC STREET
KANYAKUMARI DISTRICT
KANYAKUMARI DISTRICT
KANYAKUMARI DISTRICT

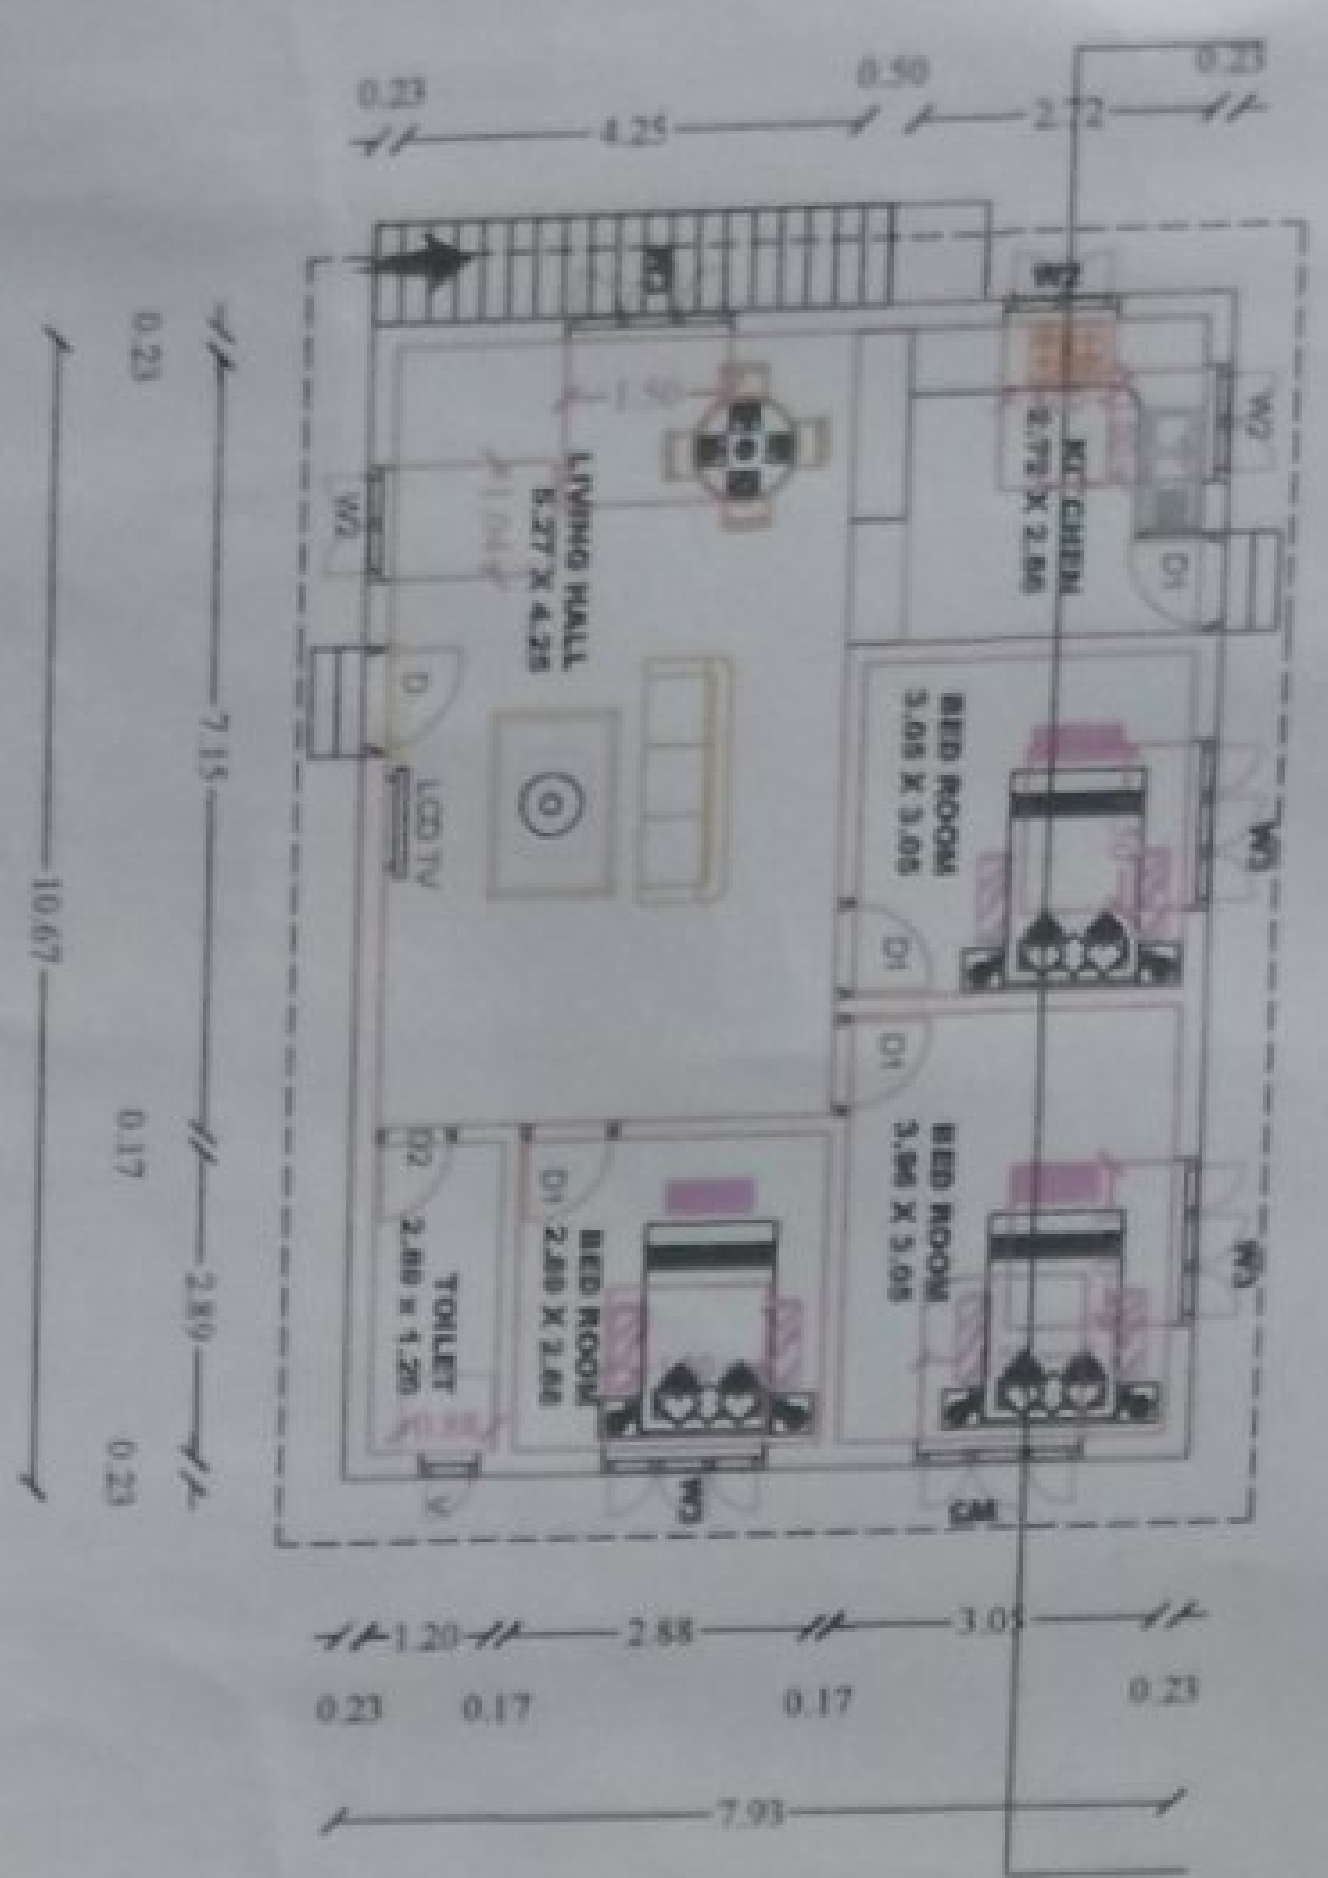


GROUND FLOOR PLAN
SCALE 1:100

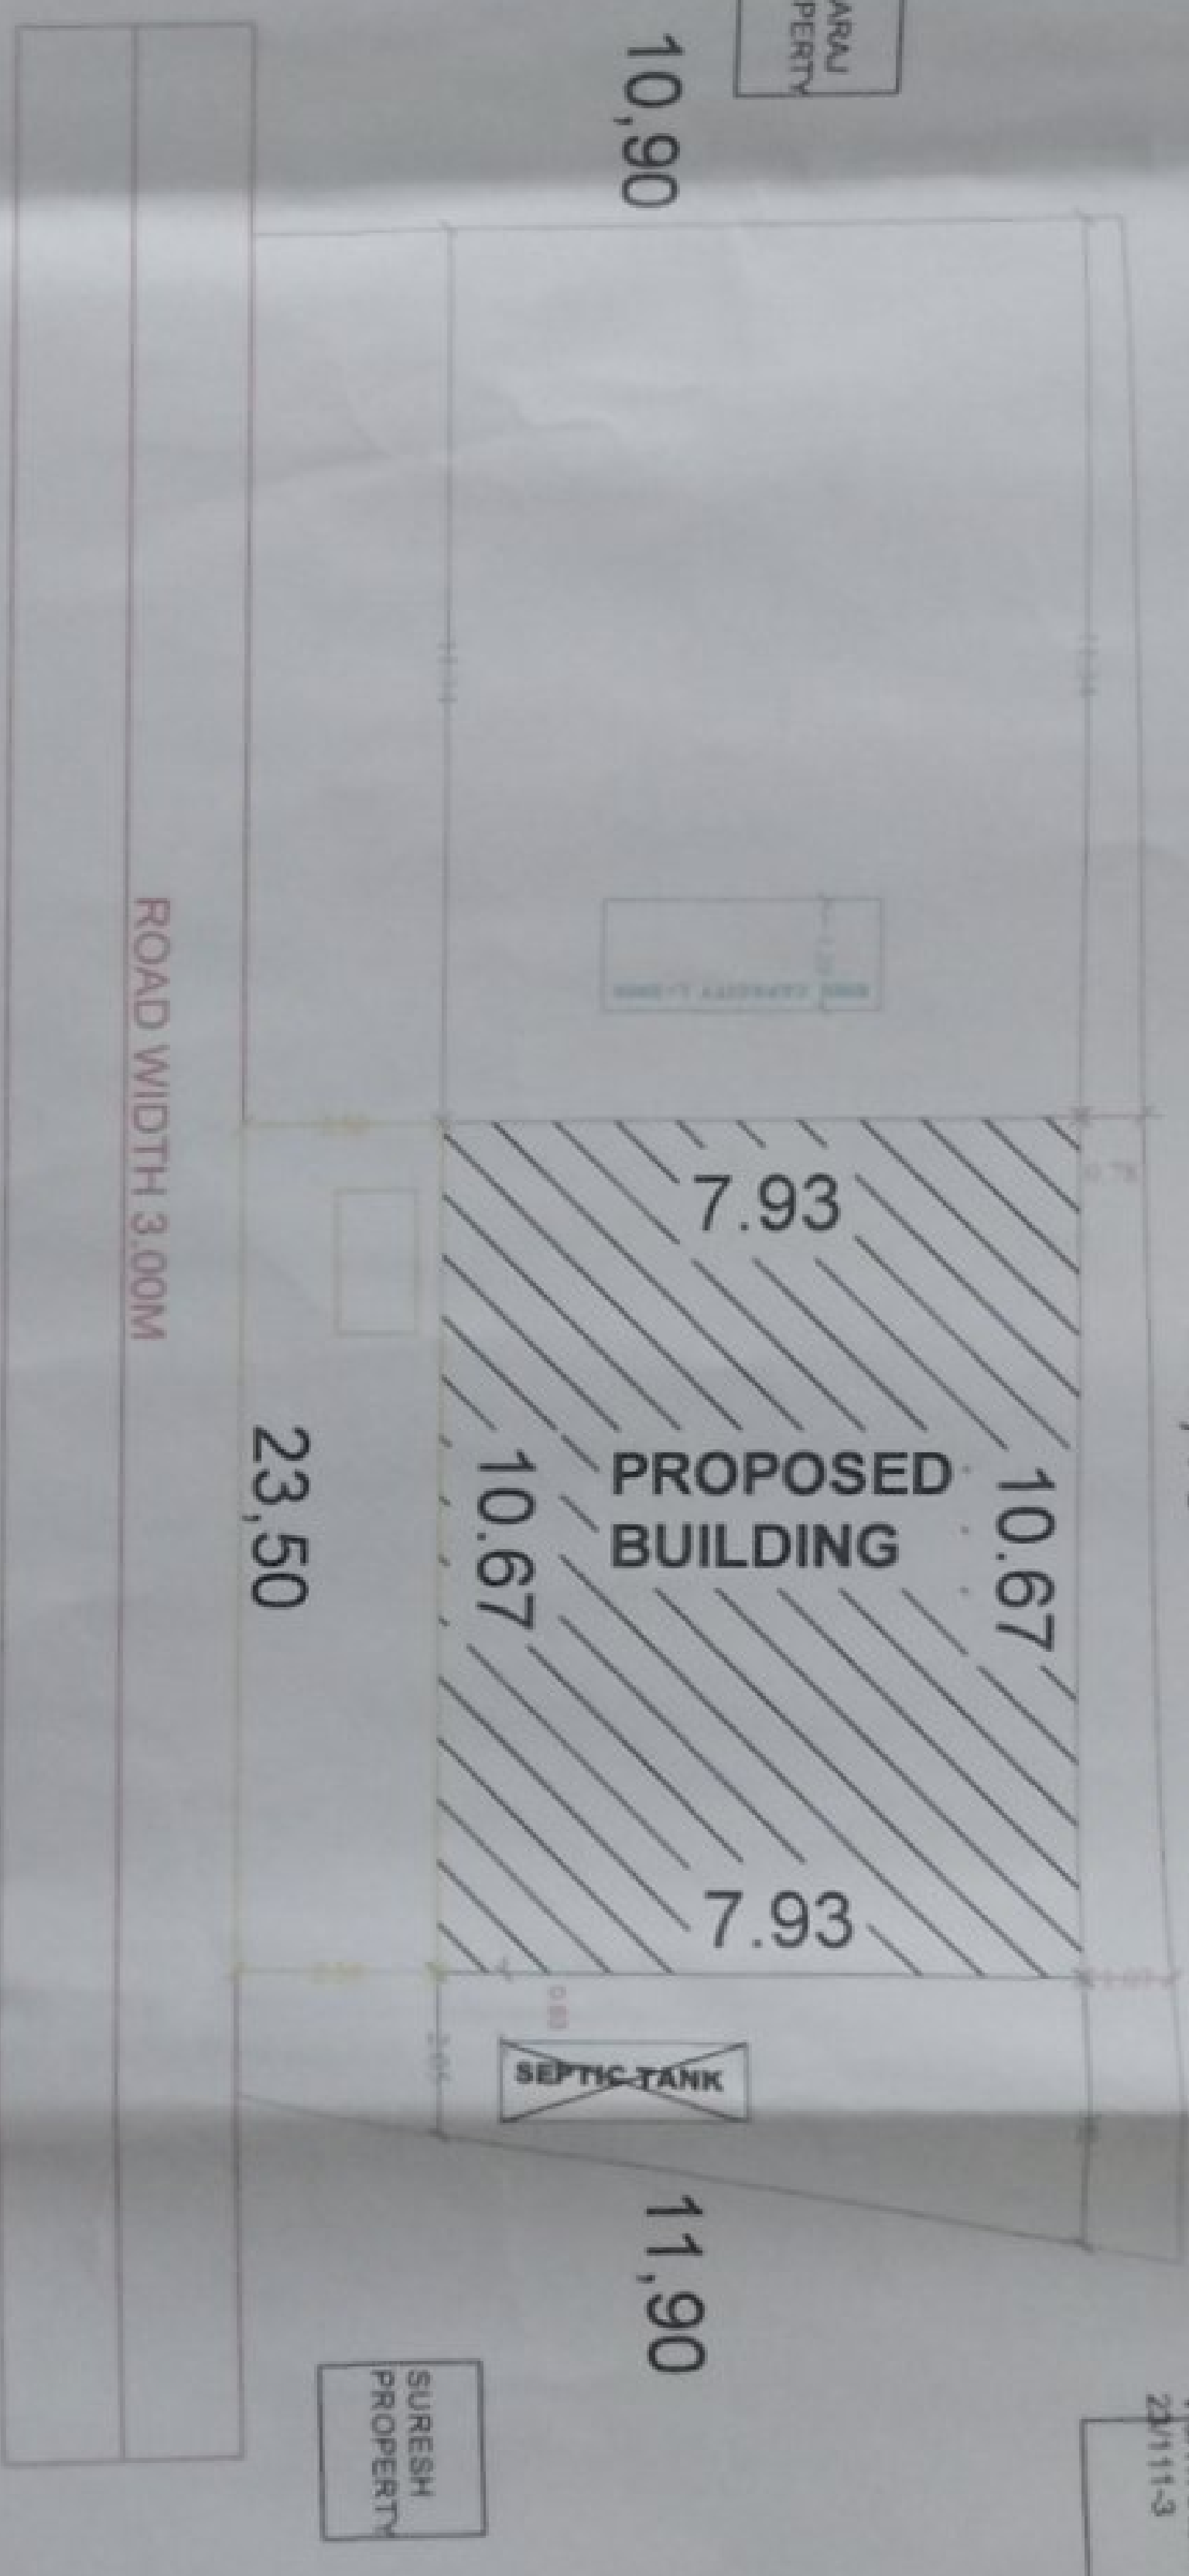

SITE PLAN
SCALE 1:100

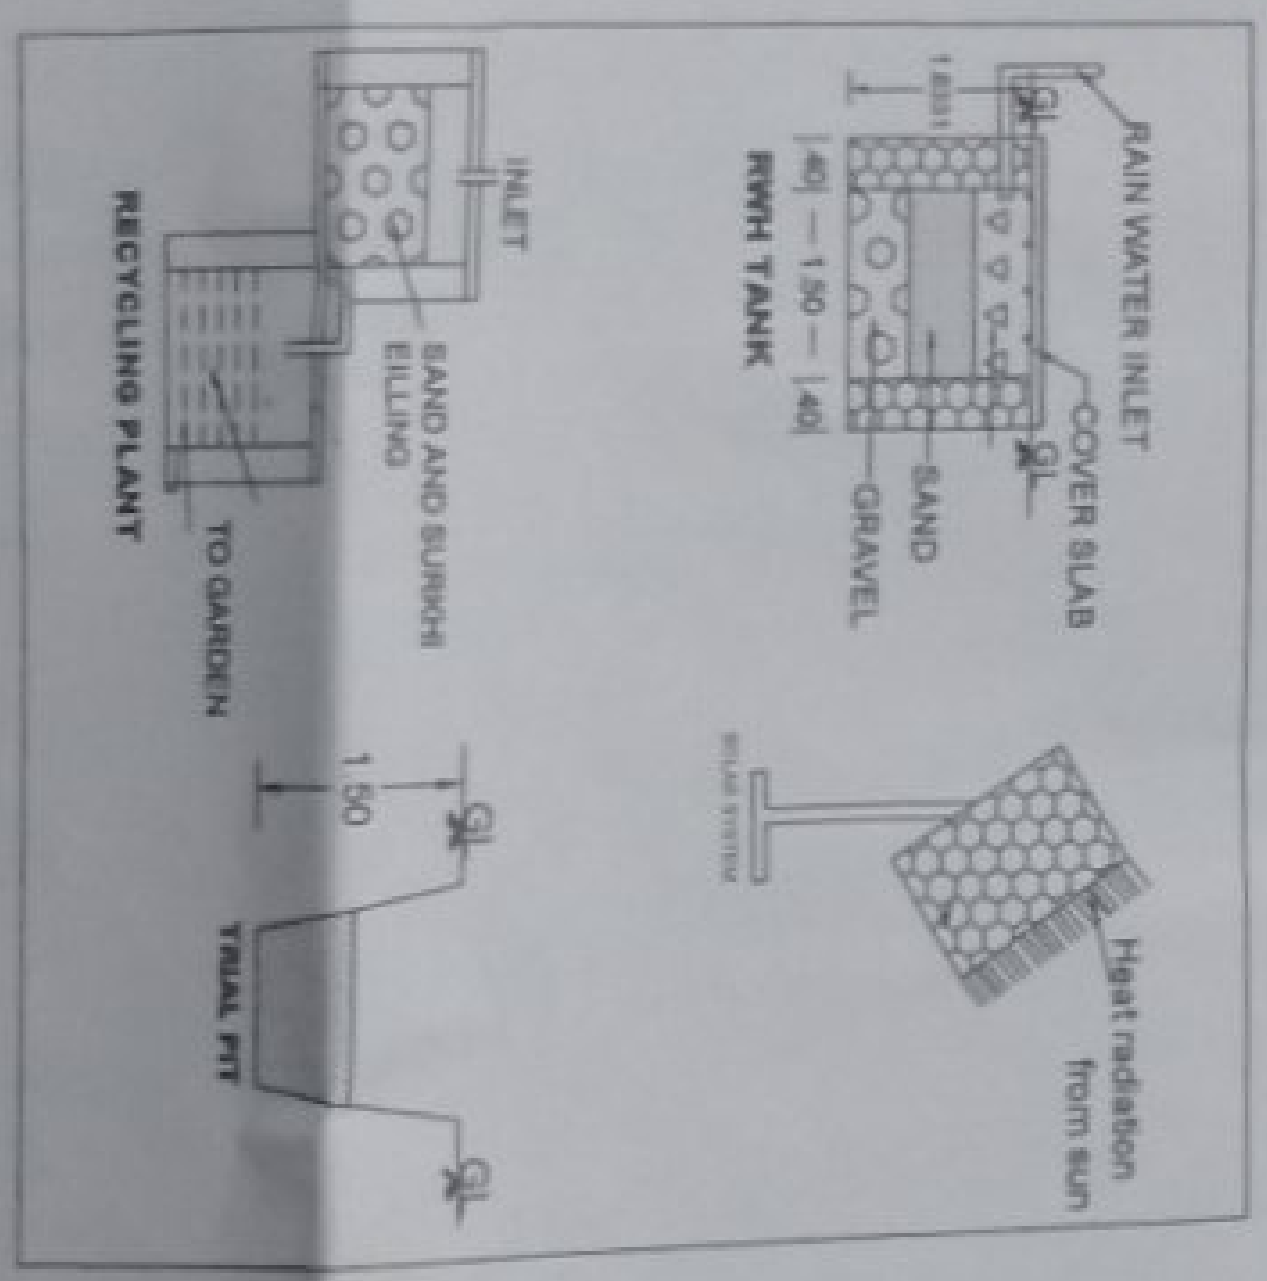

RAIN WATER INLET
COVER SLAB
SAND AND GRAVEL
RECYCLING PLANT

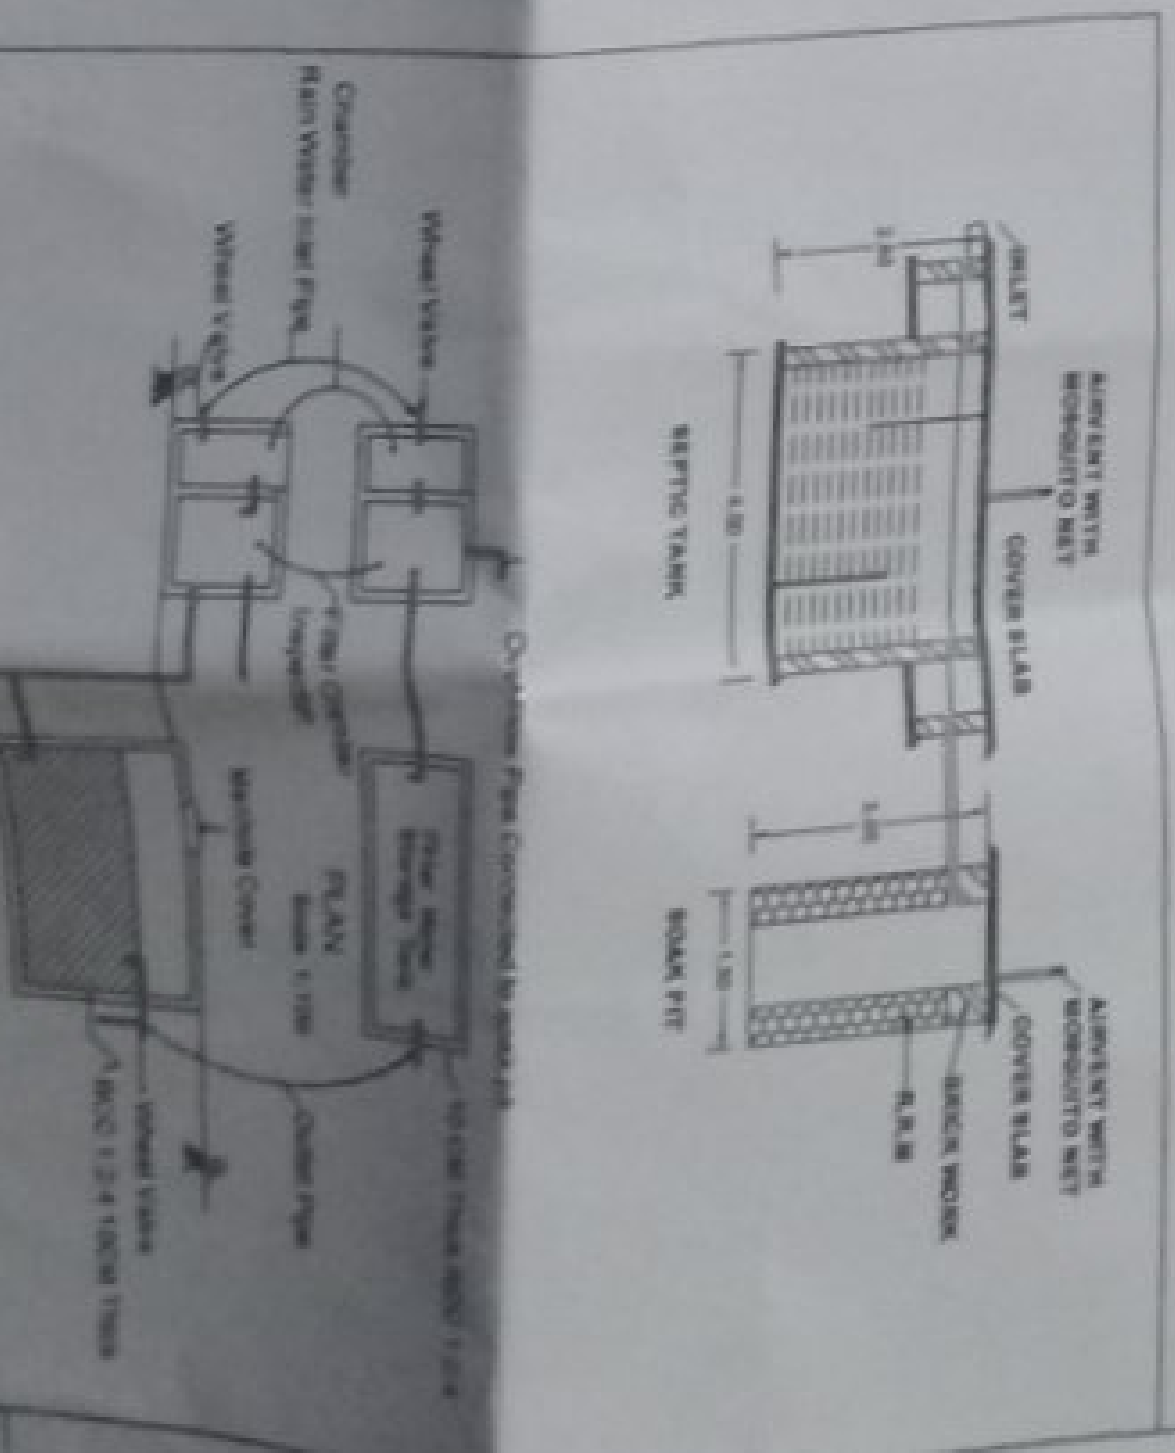

Rain Water Storage Tank with Filter Chamber

LOCATION PLAN
NOT TO SCALE

