


PLAN SHOWING THE PROPOSED CONSTRUCTION OF R.C.C ROOF RESIDENTIAL BUILDING IN Re.Sy.No:364/35B OF THIRUVITHAMCODE VILLAGE AT MANALI , THIRUVITHANCODE TOWN PANCHAYATH, KALKULAM TALUK,KANNYAKUMARI DISTRICT.

NAME OF OWNER :
A. SARAVANAN,
S/O. AYYAPPAN,
13/149A, EDAKUDI STREET,
THIRUVITHANCODE.

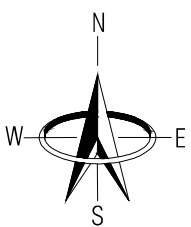

REFERENCE		
AREA DETAILS - PLOT		
	6.00 Cents	
Site Area	242.82 Sq.mt	2613.69 Sq.ft
Vacant Area	156.92 Sq.mt	1689.07 Sq.ft

PLINTH AREA

Ground Floor	85.09 Sq.mt	915.90 Sq.ft
First Floor	85.09 Sq.mt	915.90 Sq.ft
Total Area	170.18 Sq.mt	1831.80 Sq.ft

FLOOR AREA

Ground Floor	80.98 Sq.mt	871.66 Sq.ft
First Floor	70.28 Sq.mt	756.49 Sq.ft
Total Area	151.26 Sq.mt	1628.15 Sq.ft

SCHEDULE OF JOINERIES

REF	DESCRIPTION	SIZE
MD	Door	1.00X2.10
D	Door	0.90X2.10
D1	Door	0.75X2.10
W	Window	1.35X1.35
W1	Window	0.90X1.35
V	Ventilator	0.70X0.45
S	Shutter	2.40X2.10

OWNER








ENGINEER

PLAN INFO
PLOT_NO=-
SURVEY_NO=364/35B
PATTA_NO=13582
TALUK=KALKULAM
DISTRICT=KANNIYAKUMARI
AS_PER_DOCUMENT=242.82
AS_AT_SITE=245.39
FMB_OR_PLR=242.82
OSR_APPLICABLE=NO
PREMIUM_FSI_REQUIRED=NO
IS_APPROVED_LAYOUT=NO
IF_HERITAGE_TOWN_LESSTHAN_1KM_RADIUS=NO
IS_SWIMMING_POOL_EXISTS=NO
SINGLE_FAMILY_BLDG=NO
RWHT_DECLARED=YES
CRZ=NO
SECURITY_ZONE=NO
ACCESS_WIDTH_M=3.50
WHETHER_GOV'T_OR_AIDED_SCHOOL=NO
PLOT_AREA_M2=242.82
AVG_PLOT_DEPTH=25.50
AVG_PLOT_WIDTH= 7.50
AREA_TYPE=EWS
ROAD_WIDTH=4.00
ROAD_LENGTH=50
LAND_USE_ZONE = B-SHOP AND RESIDENTIAL
BLOCK_1_B-SHOP_MEMBER_COUNT=5
BUILDING_NEAR_TO_RIVER=NO
BUILDING_NEAR_MONUMENT=NO
BUILDING_NEAR_GOV'T_BLDG=NO
NOC_FOR_CONSTRUCTION_NEAR_MONUMENT=NO
JURISDICTION_TYPE=PANCHAYAT






COLORS INDEX

SITE BOUNDARY	
EXISTING	
PROPOSED	
ROAD(or) STREET	

SCALE
PLAN :-1:100
SITE PLAN :-NTS
ALL DIMENSION ARE IN 'METERS'

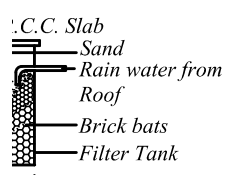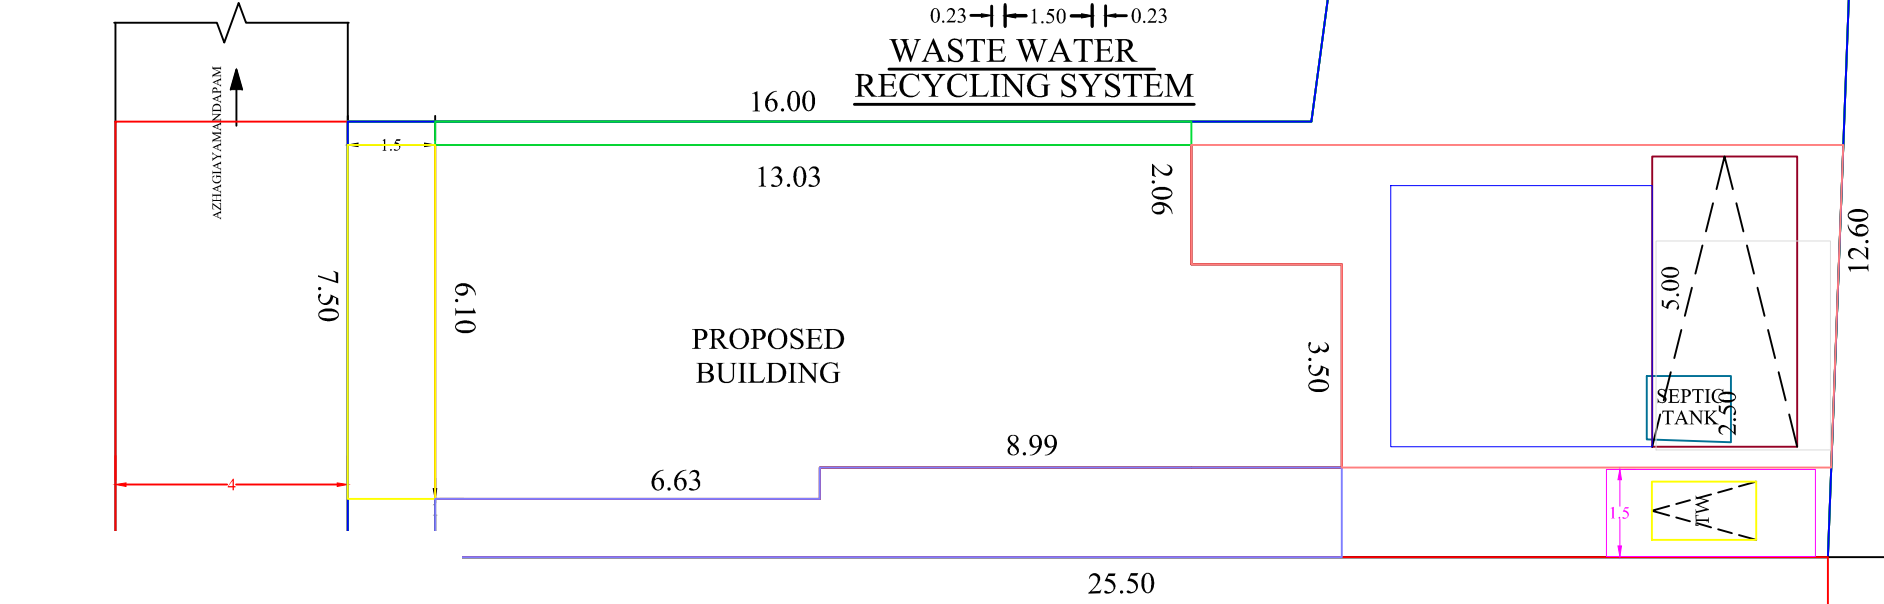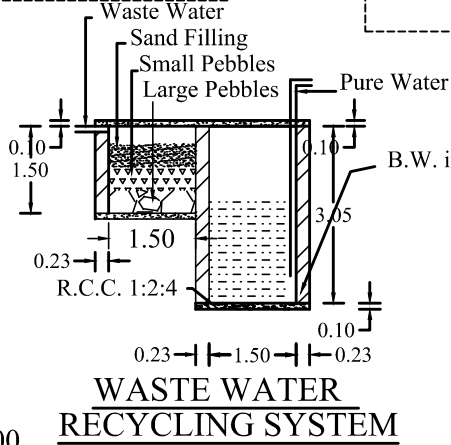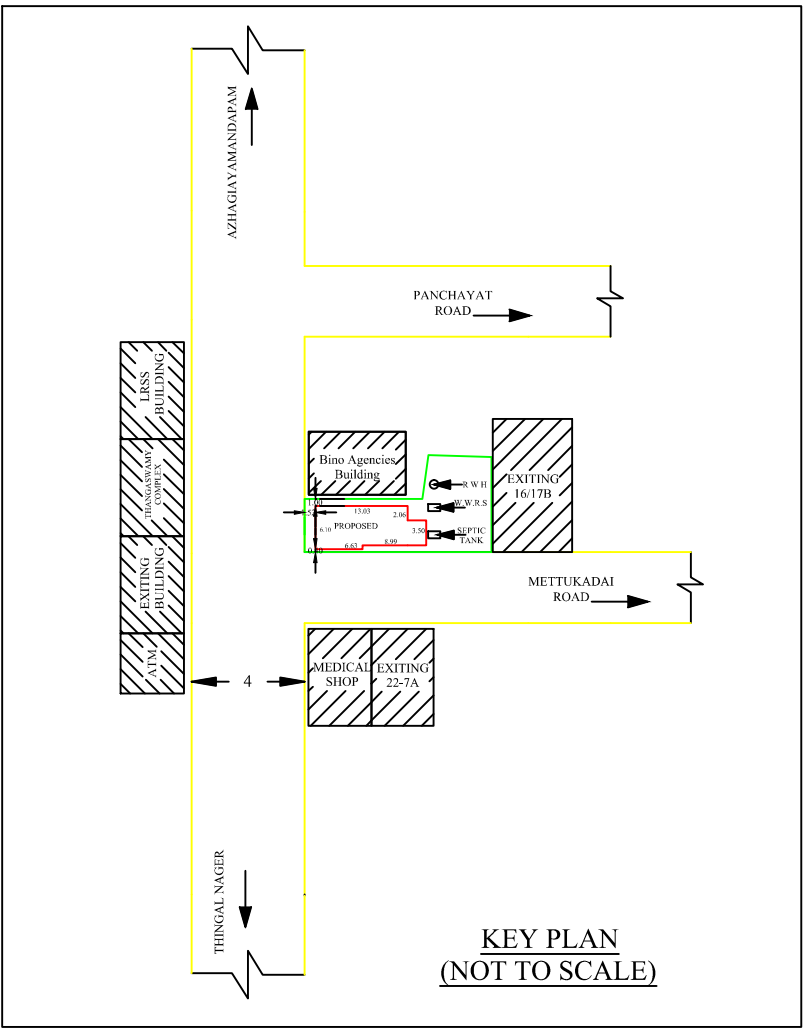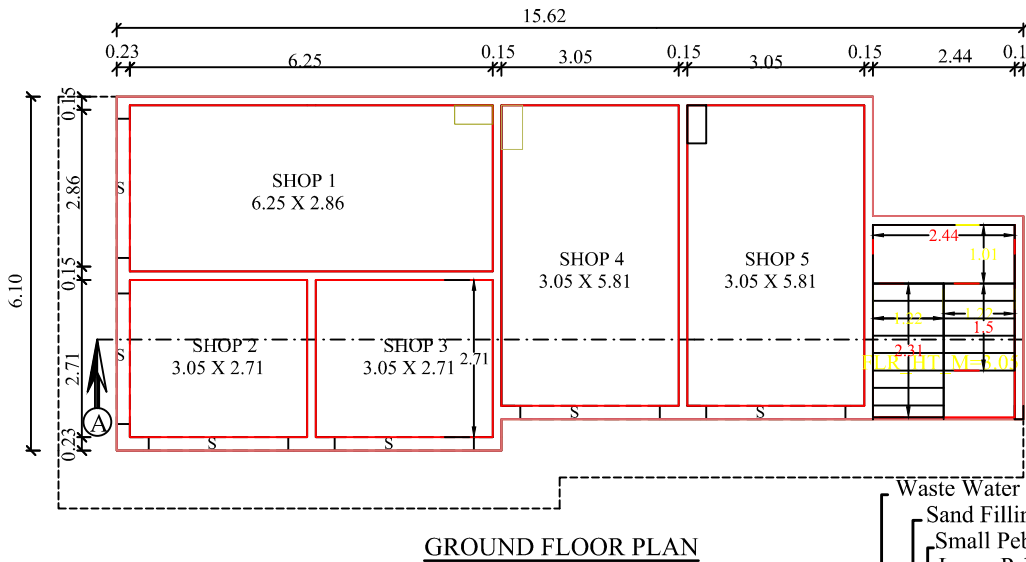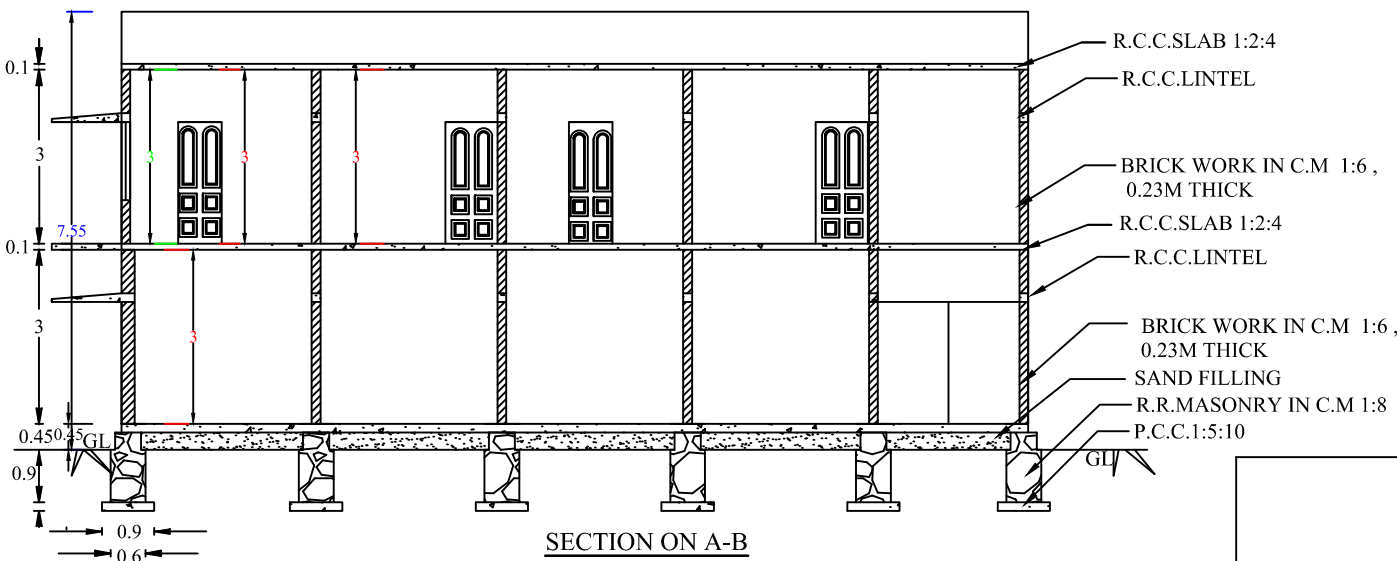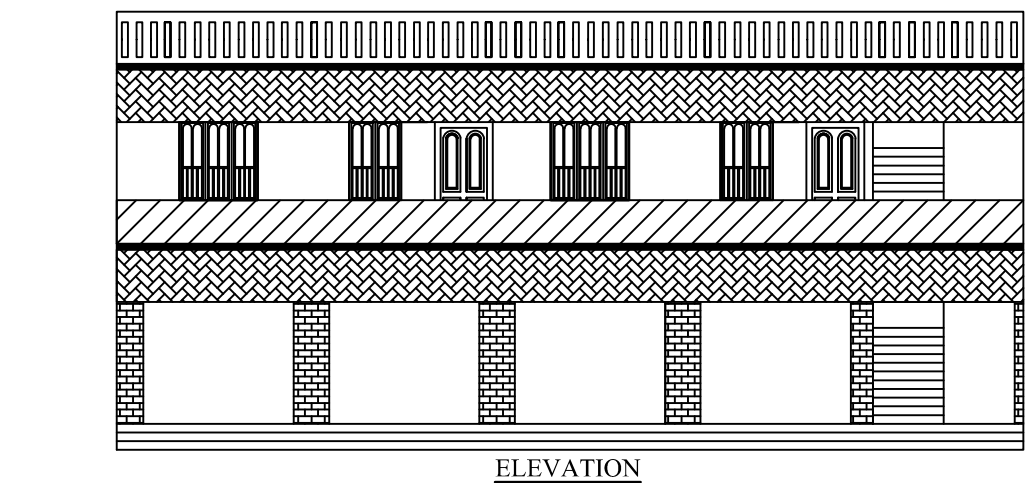

SITE PLAN
SCALE 1:100

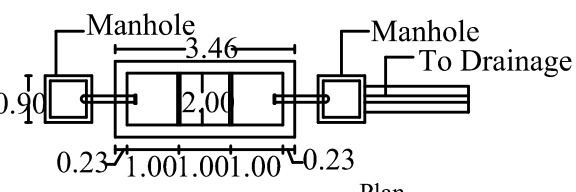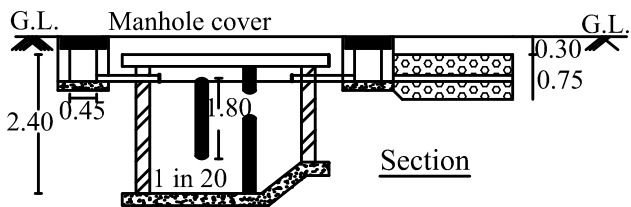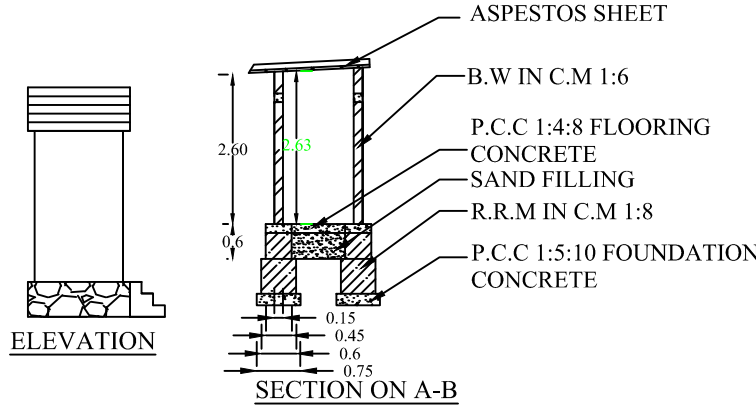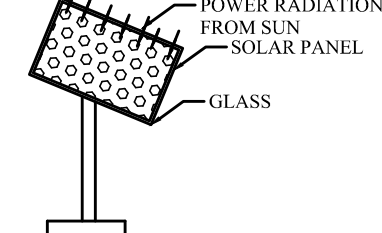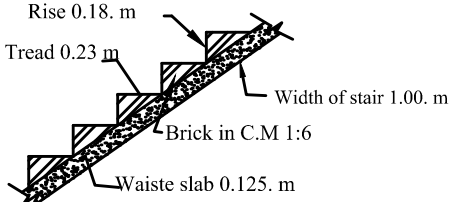

Details Of Septic Tank