
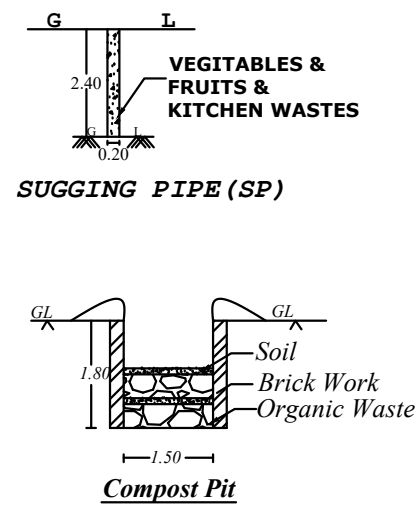
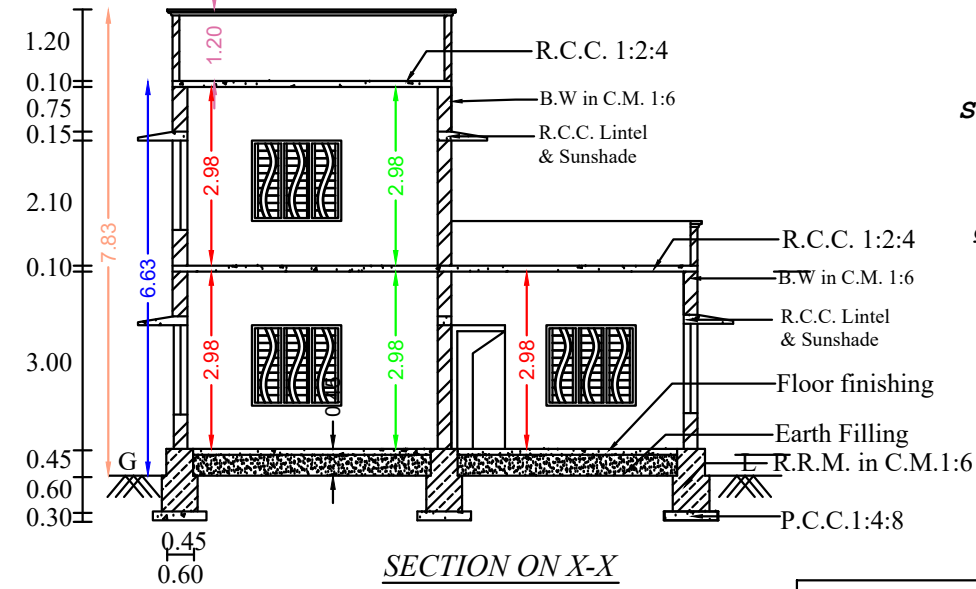


PLAN SHOWING THE PROPOSED CONSTRUCTION OF R.C.C.ROOF RESIDENTIAL BUILDING AT THITTA VILAI , PERUMPUZHI, KAJIRACODE P.O.


IN R.Sy. No . 745 / 7 B OF UNNAMALAIKADAI VILLAGE, UNNAMALAIKADAI TOWN PANCHAYAT, VILAVENCODE TALUK,

K.K.DISTRICT. OWNED BY: Mr. I. IWIN JOSE , S/O. Mr.M. IYAS

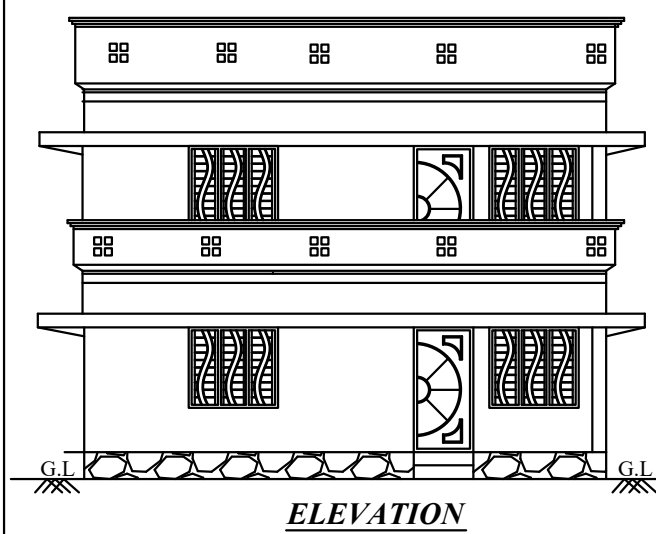


SOLAR SYSTEM
(Not to Scale)

C.S.I.Church
Perumpuzhi

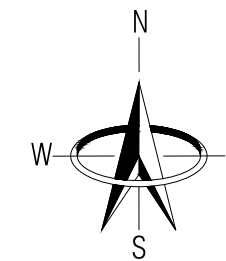


Perumpuzhi







Road

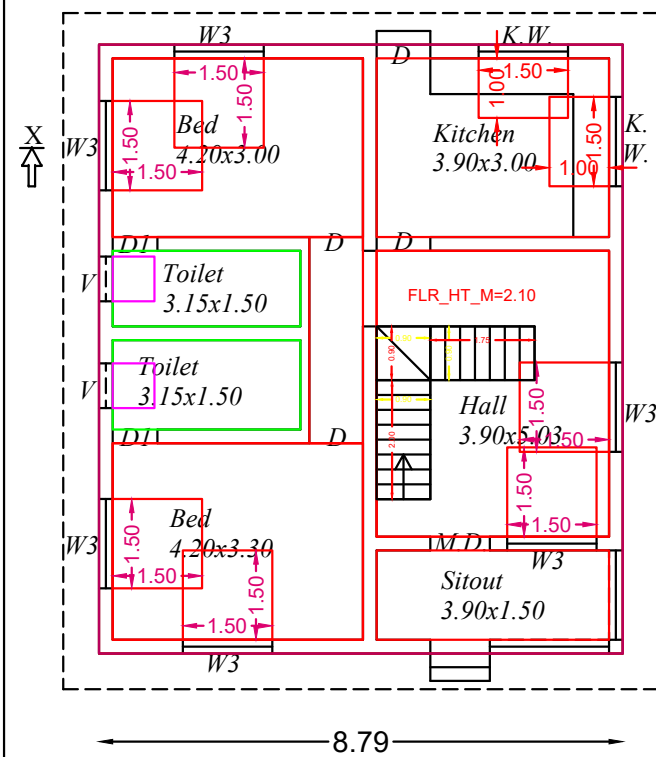

GROUND FLOOR PLAN

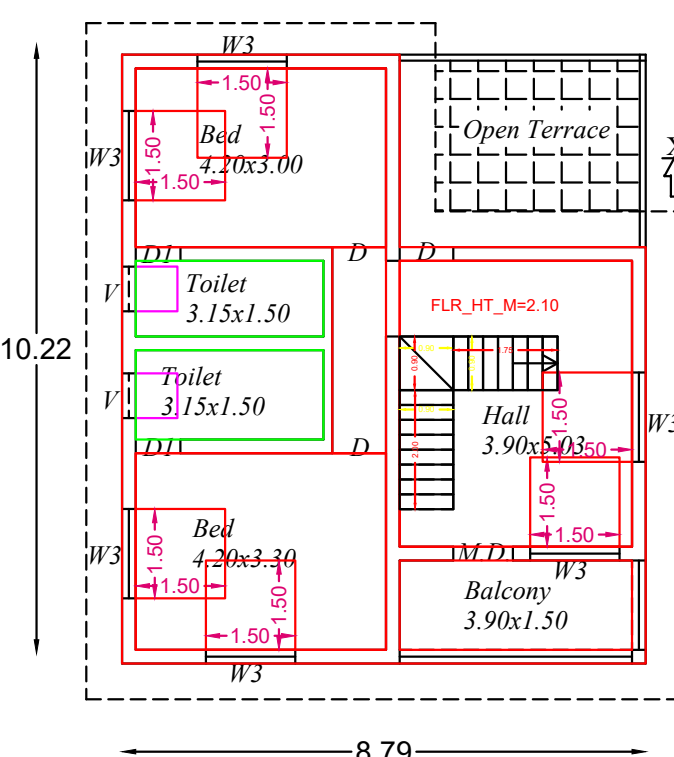

FIRST FLOOR PLAN

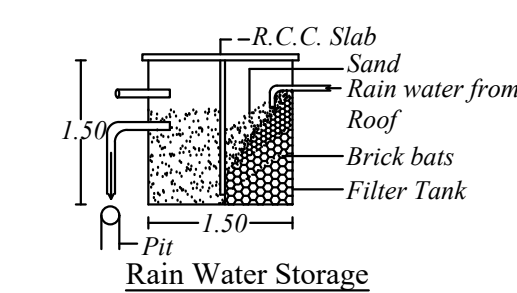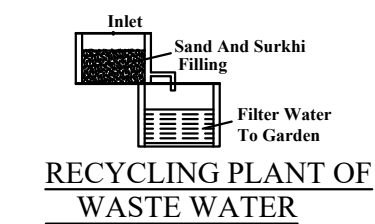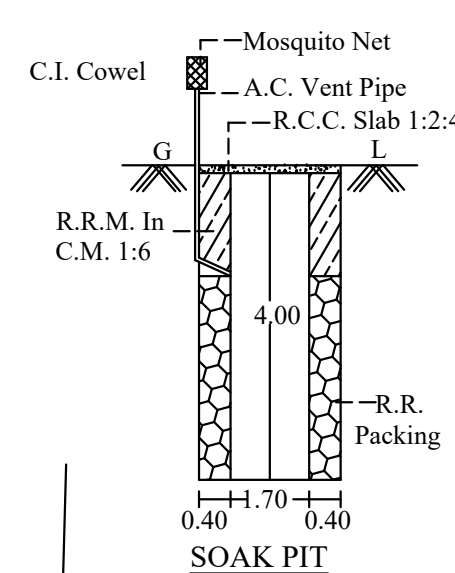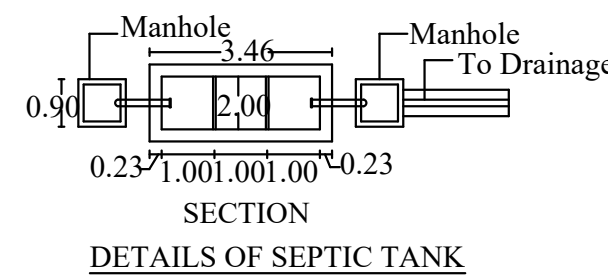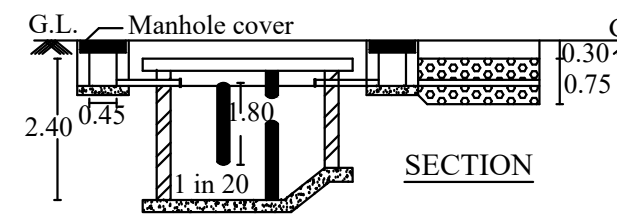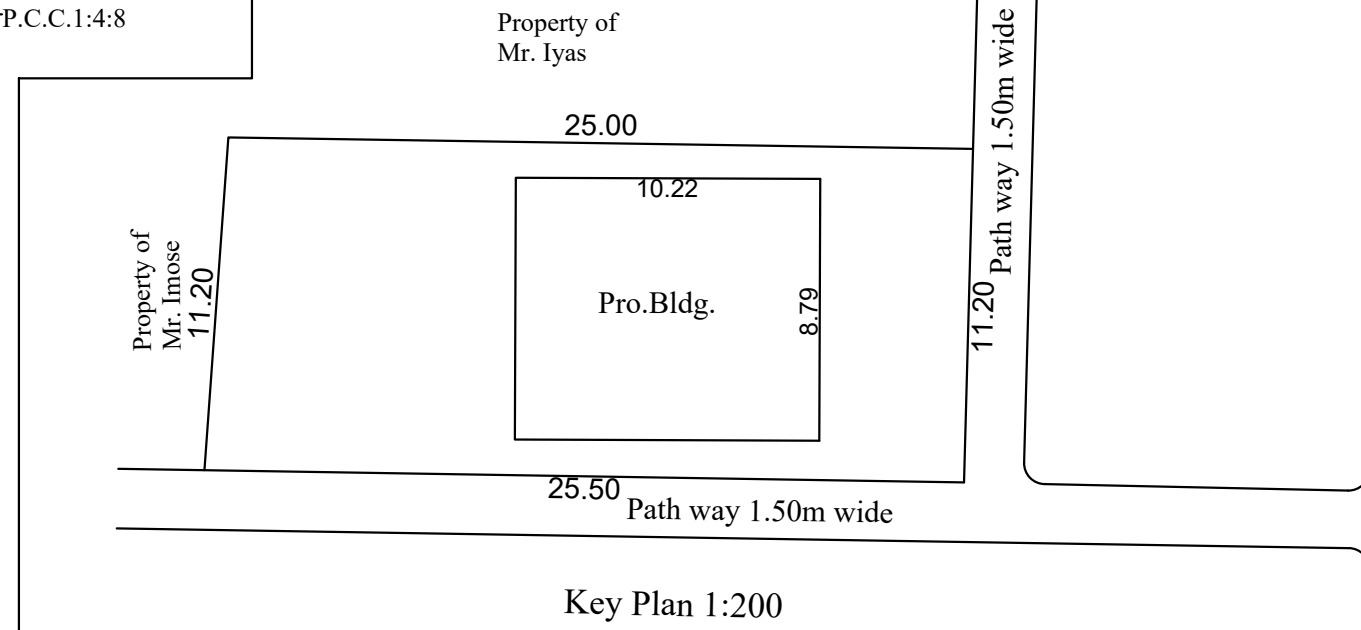

- Site Boundary
- Pro. Building
- Ex. Building
- Road way
- All Dimensions Are In Meters
- Scale 1:100

ARV CONSTRUCTION
Licensed Building Surveyor
Opp. to Panchayat Office
Viricode & P.O.,
Cell : 94431 62900 & 99443 73900


PLAN INFO
PLOT_AREA_M2=283.29
AS_AT_SITE=282.57
FMB_OR_PLR=283.29
AS_PER_DOCUMENT=283.29
ROAD_WIDTH=1.50
AVG_PLOT_WIDTH=11.20
AVG_PLOT_DEPTH=25.50
ROAD_LENGTH=100.00
AREA_TYPE=EWS
SURVEY_NO=745/7B
PATTA_NO=13624
TALUK=VILAVANCODE
JURISDICTION_TYPE= PANCHAYAT
SINGLE_FAMILY_BLDG=YES
OSR_APPLICABLE=NO
OSR_SURRENDER_OR_BUYBACK=YES
PREMIUM_FSI_REQUIRED=NO
IS_APPROVED_LAYOUT=YES
ORGANIZATION_TYPE=PRIVATE
CRZ=NO
LAND_USE_ZONE = RESIDENTIAL
PLOT_NO=0
DISTRICT=KANYAKUMARI
IS_SWIMMING_POOL_EXISTS=NO
RWH_DECLARED=YES
IF_HERITAGE_TOWN_LESSTHAN_1KM_RADIUS=NO

For Office Use

REFERENCE

Area of site : 7.00 Cents / 283.29 M²

Plinth Area		Carpet Area	
G.F. : 89.83 M ² (967 Sft)		G.F. : 71.86 M ² (773 Sft)	
F.F. : 76.49 M ² (823 Sft)		F.F. : 61.19 M ² (658 Sft)	
Total : 166.32 M ² (1,790 Sft)		Total :133.05M ² (1,432 Sft)	
Vacant Area : 193.46 M ² (2,082 Sft.)			
Doors		Windows	
D : 0.90x2.10		W3 : 1.50x1.50	Ventilators
D1 : 0.75x2.10		W2 : 1.20x1.50	
		K.W. : 1.20x1.10	V : 0.75x0.60

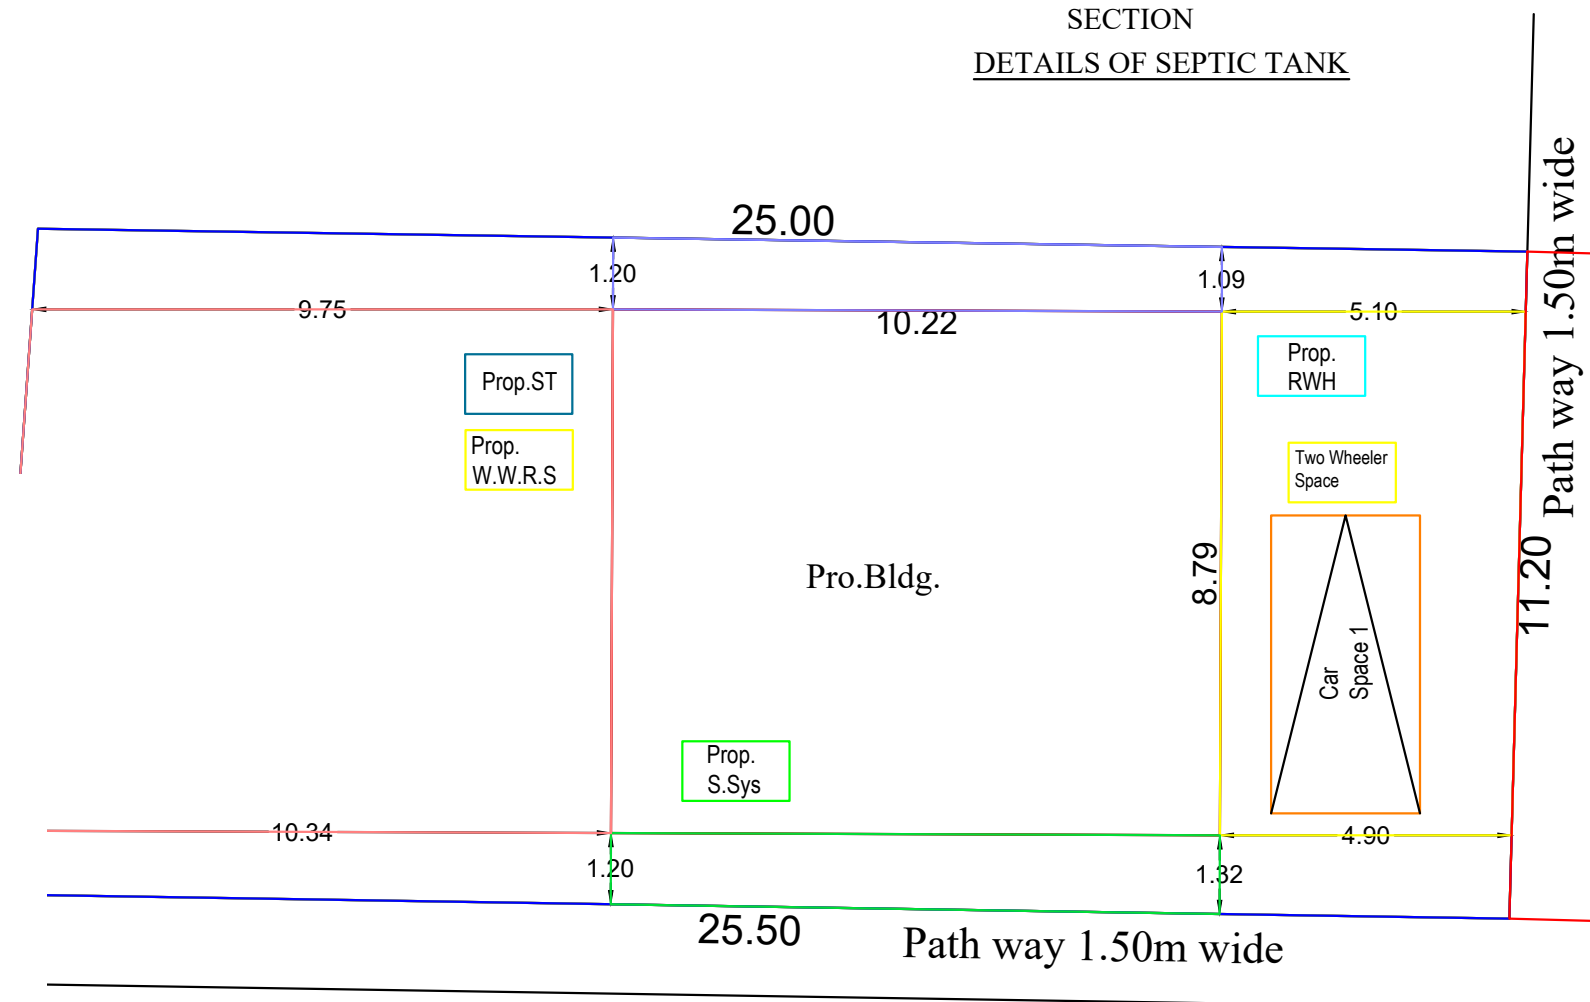

Site Plan 1:100

Iwin Jose
Owner

ARV CONSTRUCTION
Licensed Building Surveyor
Opp. to Panchayat Office
Viricode & P.O.,
Cell : 94431 62900 & 99443 73900
Engineer