

PLAN SHOWINGTHE PROPOSED RESIDENTIAL BUILDING IN Re-Sy.NO:171/24A4B, 171/25C1 OF SUCHINDRUM VILLAGE AT THEPPAKULAKKARAI STREET , SUCHINDRUM TOWN PANCHAYAT, AGASTEESWARAM TALUK, KANYAKUMARI DISTRICT.


SCALE 1 : 100

Name of owner:- Mrs.LAKSHMI,
W/O. Mr.RAJESHKUMAR,






PLAN INFO
PLOT_NO=NO
PATTA_NO=NO
TALUK=AGASTEESWARAM
DISTRICT=KANNYAKUMARI
SURVEY_NO=171/24A4B, 171/25C1
PLOT_AREA_M2=62.98
AS_PER_DOCUMENT=62.98
AS_AT_SITE=62.98
FMB_OR_PLR=62.98
JURISDICTION_TYPE= PANCHAYAT
SINGLE_FAMILY_BLDG=YES
LAND_USE_ZONE = RESIDENTIAL
CRZ=NO
SECURITY_ZONE=NO
WHETHER_GOVT_OR_AIDED_SCHOOL=NO
ROAD_WIDTH=4.50
ROAD_LENGTH=25
AVG_PLOT_DEPTH=9.40
AVG_PLOT_WIDTH=6.80
RWH_DECLARED=YES
BUILDING_NEAR_TO_RIVER=NO
OSR_APPLICABLE =NO
PREMIUM_FSI_REQUIRED=NO
IS_APPROVED_LAYOUT=NO
AREA_TYPE=OTHERS
BUILDING_NEAR_MONUMENT=NO
BUILDING_NEAR_GOVT_BLDG=NO
PROVISION_FOR_GREEN_BUILDINGS_AND_SUSTAINABILITY=NO
FIRE_PROTECTION_AND_FIRE_SAFETY_REQUIREMENTS=NO
NOC_FOR_CONSTRUCTION_NEAR_MONUMENT=NO
BARRIER_FREE_ACCESS_FOR_PHYSICALLY_CHALLENGED_PEOPLE=YES
NOC_FIRE_DEPT=NO
IS_SWIMMING_POOL_EXISTS=NO
IF_HERITAGE_TOWN_LESSTHAN_1KM_RADIUS =NO




FRONT ELEVATION

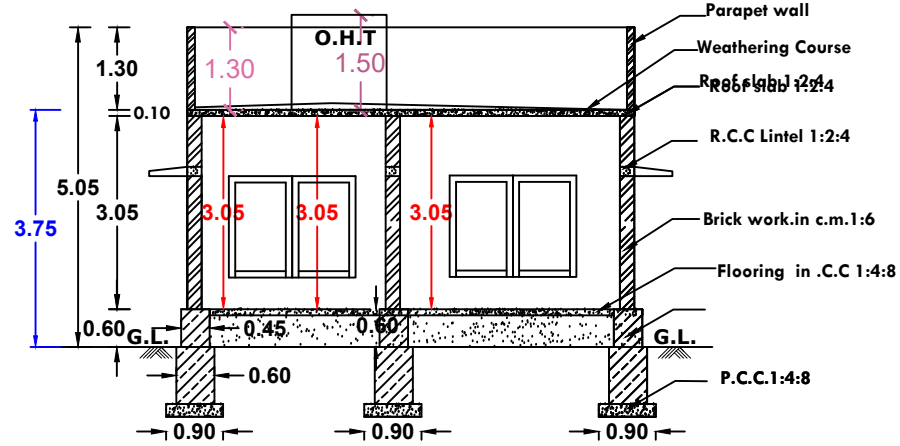

SECTION ON AB

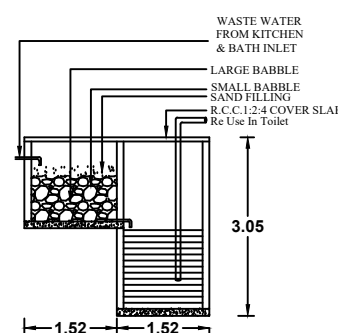 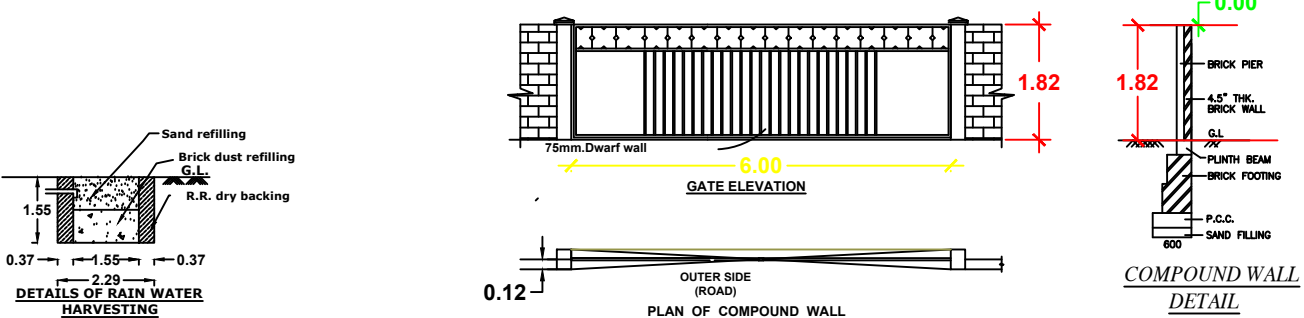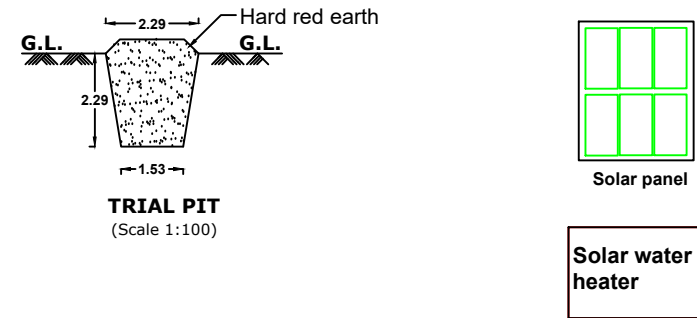
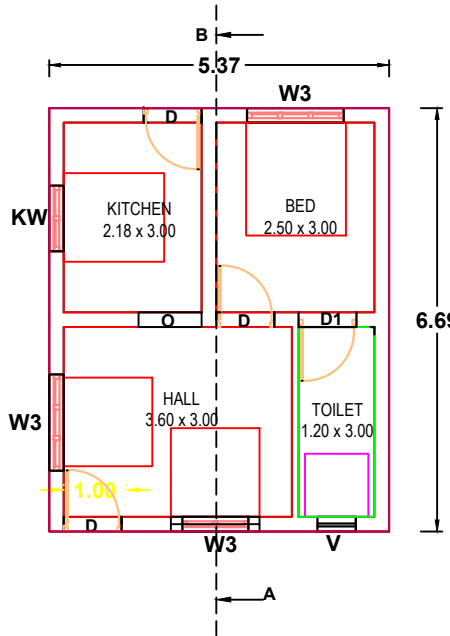


RECYCLING OF WASTE WATER FROM KITCHEN & BATHROOM

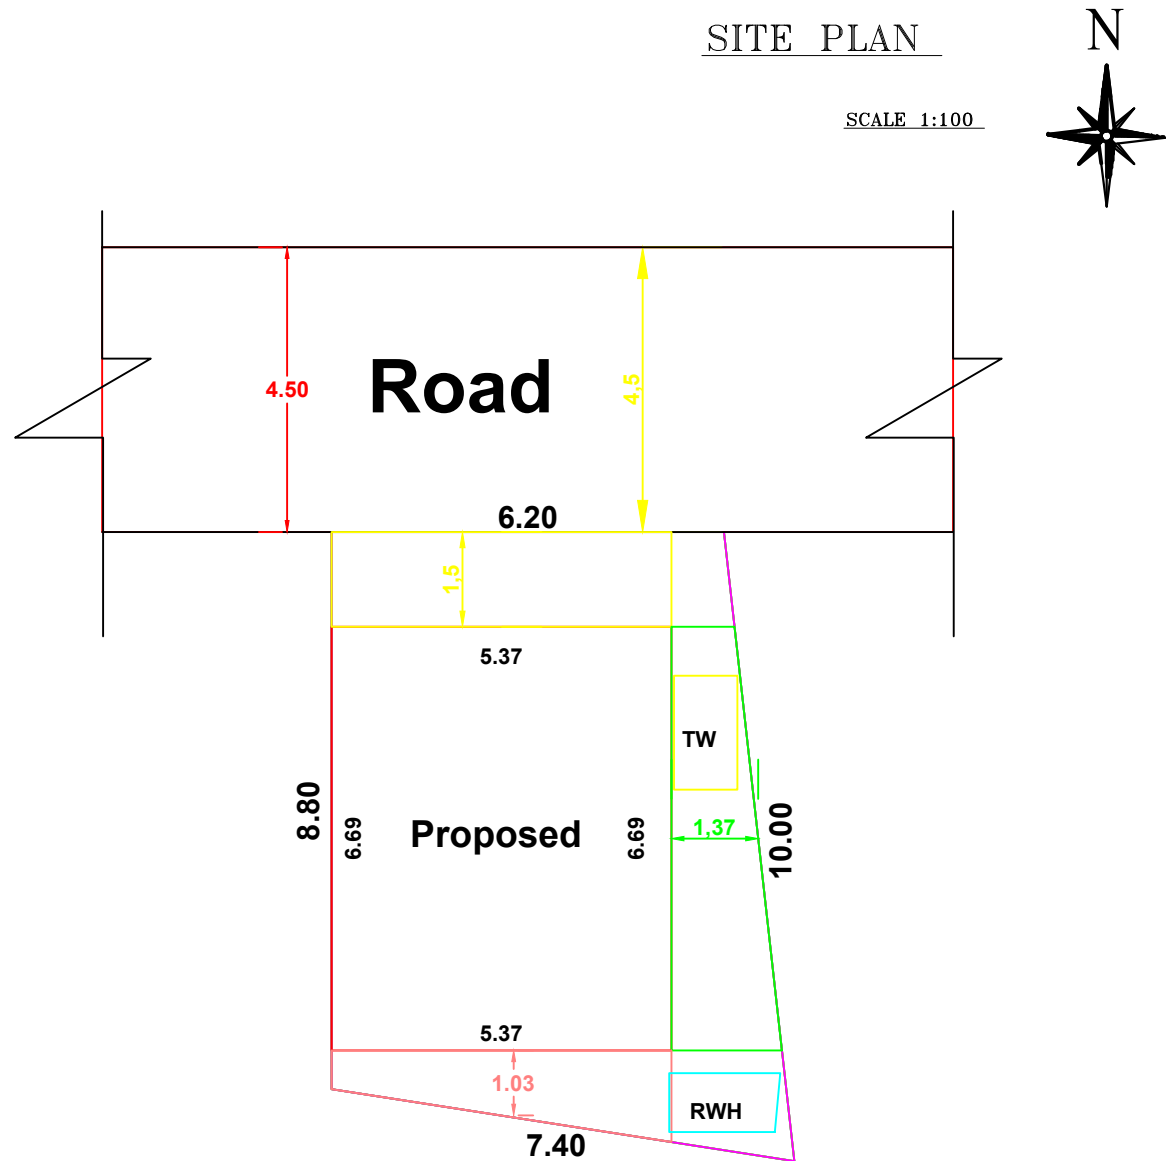

SITE PLAN


SCALE 1:100

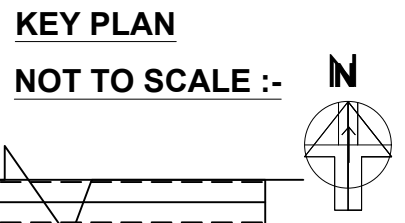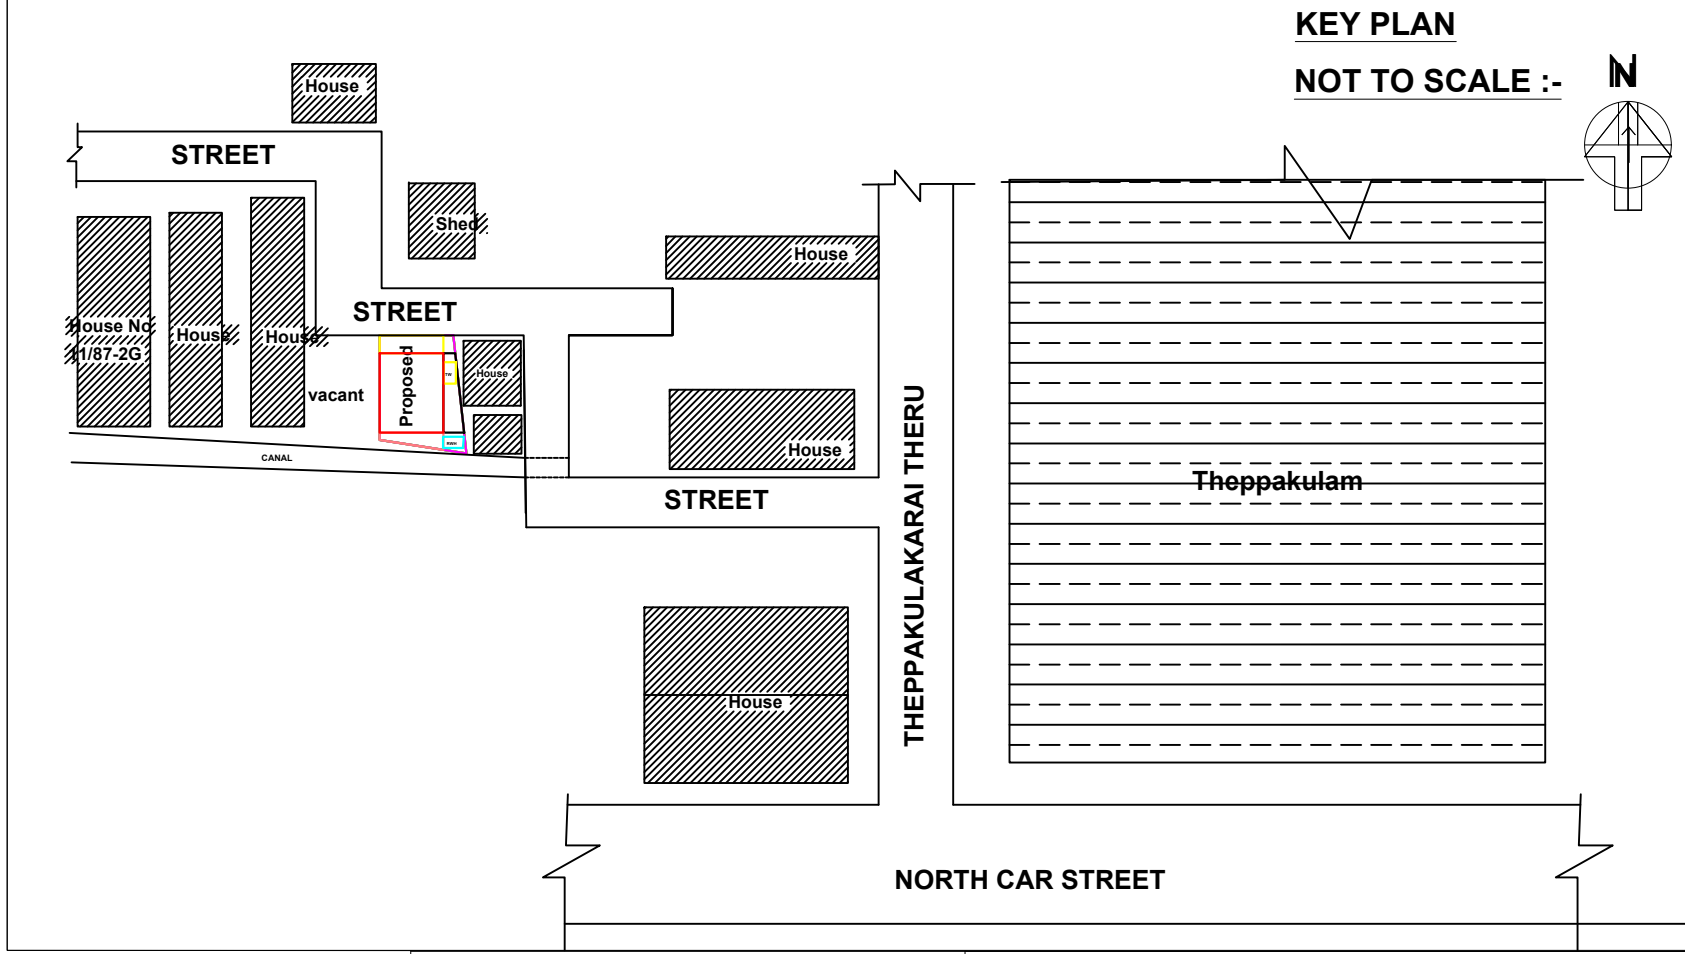


KEY PLAN

NOT TO SCALE :-


SOLAR SYSTEM

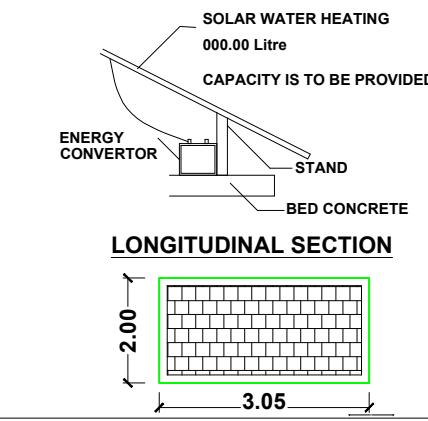


FOUNDATION DETAILS

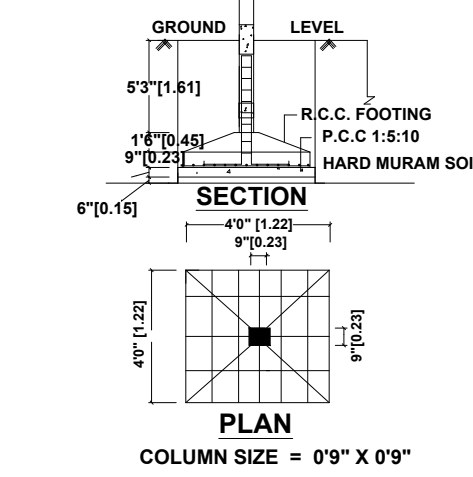

STAIR CASE DETAILS:-

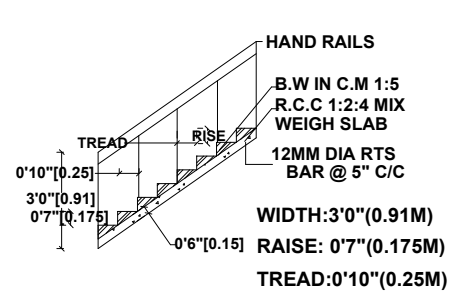

SEPTIC TANK:

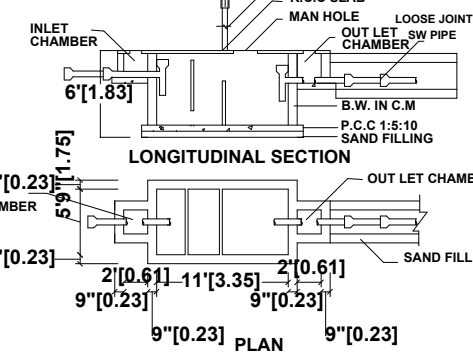

CERTIFIED THAT PROVISIONS SHALL BE MADE TO "RAIN WATER HARVESTING " ARRANGEMENTS SYSTEM IN THE PROPOSED CONSTRUCTION

AREA DETAILS :-

1. AREA OF THE SITE	60.04 Sqm	646.27Sq.ft
2. GROUND FLOOR AREA	35.91 Sqm	386.53Sq.ft
3. VACANT AREA	24.13 Sqm	259.74Sq.ft

ALL DIMENSIONS ARE IN METER

JOINERY DETAILS :-

S.NO	DESCRIPTION	SIZE IN M
1	OPENING-O	1.50 X 2.14
2	DOOR - D	0.91 X 2.14
3	DOOR - D1	0.76 X 2.14
4	WINDOW - W	1.50 X 1.52
5	VENTILATOR - V	0.91 X 0.61

APPLICANT:-

L. Lakshmi

ENGINEER:-

Er. K. CHINNATHAMBI, M.E.(Structures)
Registered Structural Engineer Grade-1
(Registration No:RSE-1/KKDTCP/001/2023)
Registered Engineer Grade-1
(Registration No:150/LS/2024/00006)
Ph:9486185858,6381223578

Er. K. CHINNATHAMBI, M.E.(Structures)

Registered Structural Engineer Grade-1
(Registration No:RSE-1/KKDTCP/001/2023)
Registered Engineer Grade-1
(Registration No:150/LS/2024/00006)
Ph:9486185858,6381223578

INNOVSTRUCTURES
CONSULTANT AND CONTRACT

SECOND FLOOR, NIYAFI COMPLEX,
DENNISON ROAD,
NAGERCOIL
Ph:9486185858,9786737574