

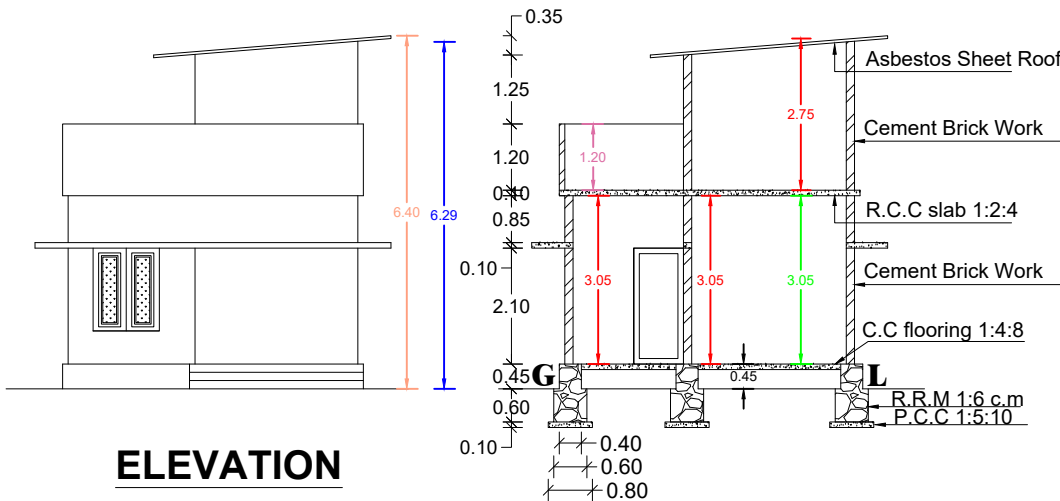
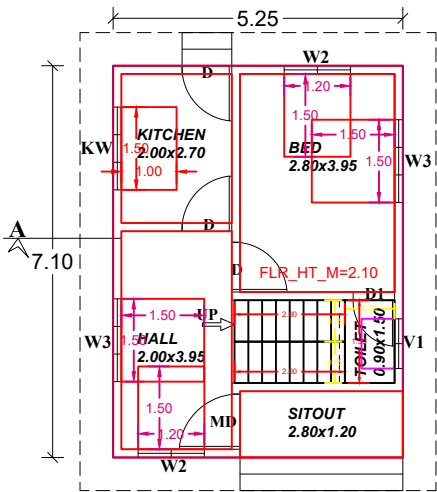



PLAN SHOWING THE PROPOSED CONSTRUCTION OF R.C.C.& ASBESTOS SHEET ROOF RESIDENTIAL BUILDING,AFTER DEMOLISHING TILED ROOF RESIDENTIAL BUILDING IN.DOOR.NO:13/30B.AT PALUKAL VILLAGE IN RE.SY.NO:223/7, PALUKAL TOWN PANCHAYAT, VILAVANCODE TALUK, K.K. DIST. OWNED BY:Mrs.SULOCHANA W/O Late Mr.SOMAN MALETHONDANVILAI VEEDU KARUMANOOR PALUKAL (P.O)..

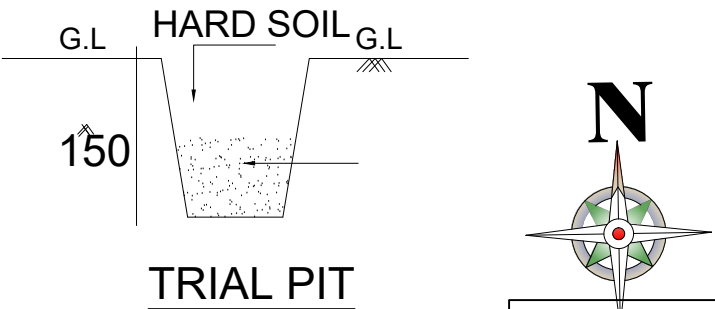

SECTION ON AB

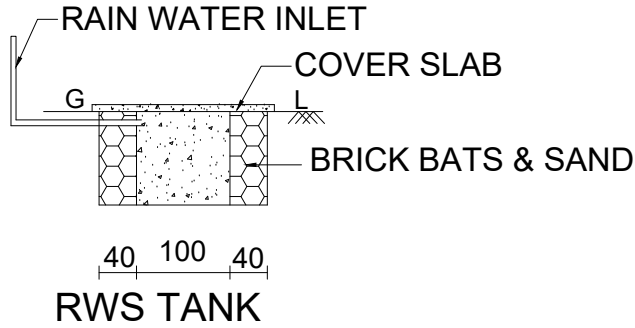


G.F. PLAN
(R.C.C. ROOF)

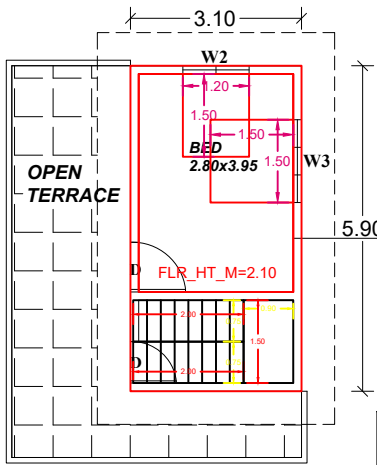


F.F. PLAN
(ASBESTOS ROOF)

SELVISTER ROAD 3M WIDE

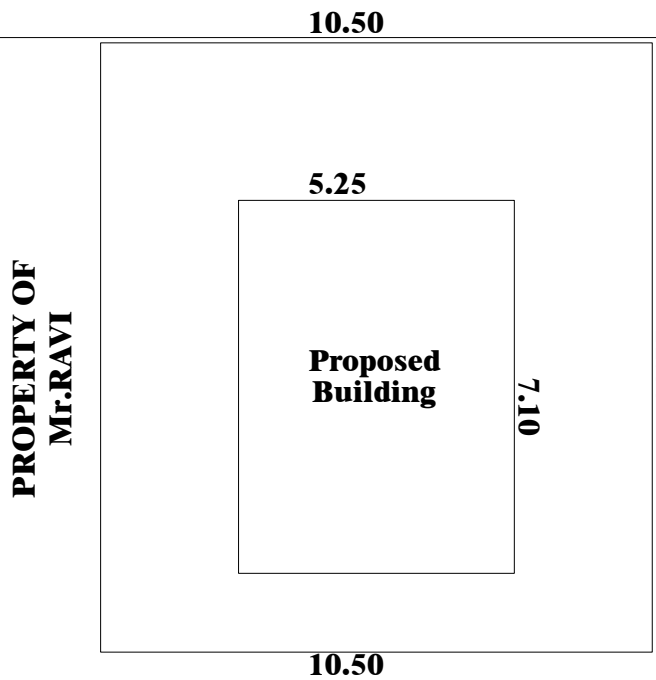



PROPERTY OF
Mrs.PUSHPALATHA

KEY PLAN
NOT TO SCALE
ALL DIMENSIONS ARE IN METRE

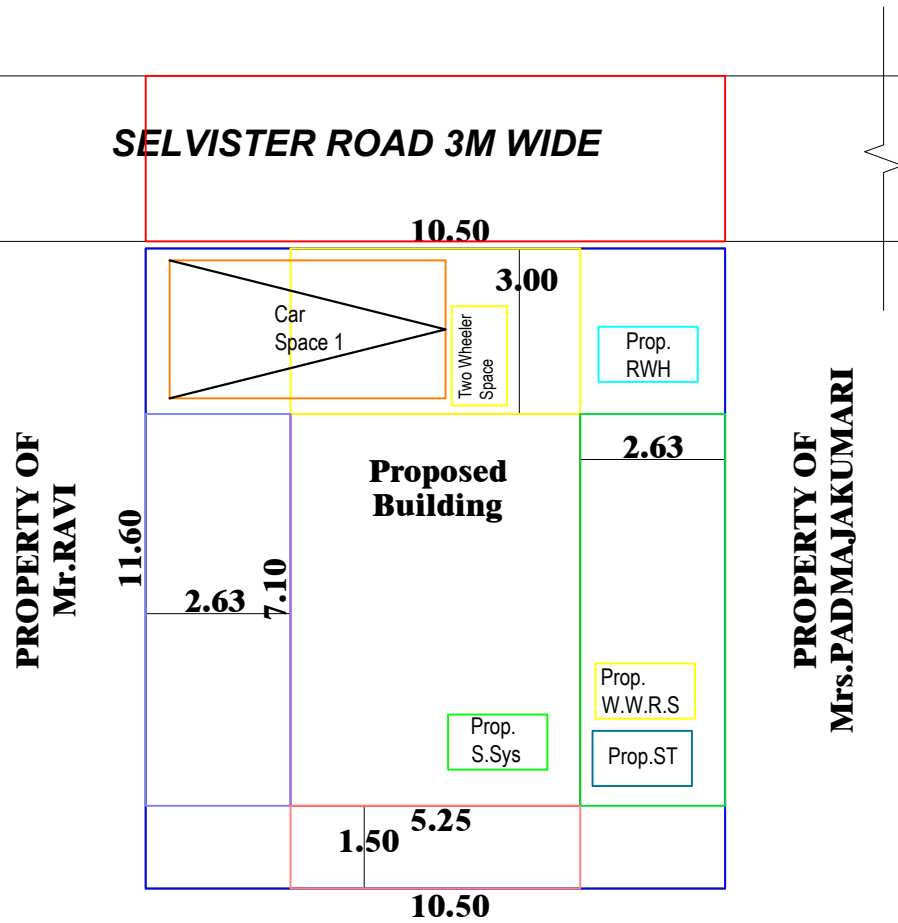

PROPERTY OF
Mrs.PUSHPALATHA

SITE PLAN
SCALE 1:100
ALL DIMENSIONS ARE IN METRE

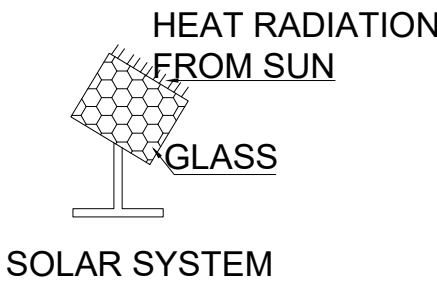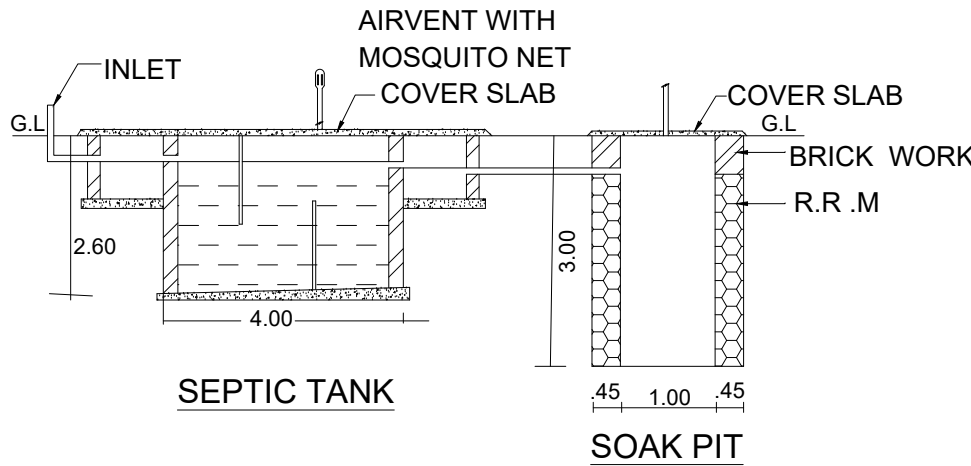

Surveyor/Engineer
R.S.ATINAM
Licensed Building Surveyor
Lic. No: 142/94
ALFA Designers
Mathempalai, Palukal P.O.
Mobile : 9495901277



ALFA DESIGNERS,
MATHEMPALAI, PALUKAL P.O., K.K DIST.
MOBILE :- 9495901277, 8300650294,
DRAWN BY :- R.S.ATINAM :- 02 -12 - 2024.

SPECIFICATION

PLINTH AREA

GROUND FLOOR : 37.27 M² (401.17 FT²)
FIRST FLOOR : 18.29 M² (196.87 FT²)
TOTAL : 55.56 M² (598.04 FT²)

FLOOR AREA

GROUND FLOOR : 32.79 M² (352.95 FT²)
FIRST FLOOR : 16.09 M² (173.19 FT²)
TOTAL : 48.88 M² (526.14 FT²)

Reference	Colour Index
Door MD : 1.00 x 2.10	Plot Boundary
Door D : 0.90 x 2.10	Pro. Building
Door D1 : 0.75 x 2.10	Ex. Building
Window W3 : 1.50 x 1.50	Road
Window W2 : 1.20 x 1.50	Wall thick : 0.15 m
Window KW : 1.20 x 1.50	
Ventilator V1 : 0.90 x 0.60	
SCALE 1:100	
ALL DIMENSIONS ARE IN METRE	
PLOT AREA : 3.000 cents	121.41 M ²
VACCANT AREA : 1.627 cents	65.85 M ²

Sign. of Applicant

Office Use:-

PLAN INFO
PLOT AREA M2=121.41
AS AT SITE=121.80
FMB OR PLR=121.41
AS PER DOCUMENT=121.41
ROAD WIDTH=3.00
AVG PLOT WIDTH=10.50
AVG PLOT DEPTH=11.60
ROAD LENGTH=100.00
AREA TYPE=OTHERS
SURVEY NO=223/7
PATTA NO=3264
TALUK=VILAVANCODE
JURISDICTION TYPE=PANCHAYAT
SINGLE FAMILY BLDG=YES
OSR APPLICABLE=NO
OSR SURR BUYBACK RETAIN=RETAIN
PREMIUM FSI REQUIRED=NO
OSR SURRENDER OR BUYBACK=YES
IS APPROVED LAYOUT=YES
ORGANIZATION TYPE=PRIVATE
CRZ=NO
LAND USE ZONE = RESIDENTIAL
PLOT NO=0
DISTRICT=KANYAKUMARI
IS SWIMMING POOL EXISTS=NO
RWH DECLARED=YES
IF HERITAGE TOWN LESS THAN 1KM RADIUS=NO