



PLAN SHOWING THE PROPOSED (FIRST FLOOR) ADDITIONAL CONSTRUCTION OF A R.C.C ROOF RESIDENTIAL HOUSE BUILDING IN EXISTING DOOR No:8-26G,AT KADAMPARAVILAI,IN Re.Sy.No.:250/2A,WITHIN SIMONCOLONY VILLAGE,KALKULAM TALUK,REETHAPURAM TOWN PANCHAYAT, K.K.DIST.

ADDRESS OF OWNER :
Mr.S.ANTONY RAJ,
S/o.Mr.SILUVAI ADIMAI,
KADAMPARAVILAI,D.No:8-26G,
REETHAPURAM - P.o,K.K. DIST.


OFFICE USE ONLY

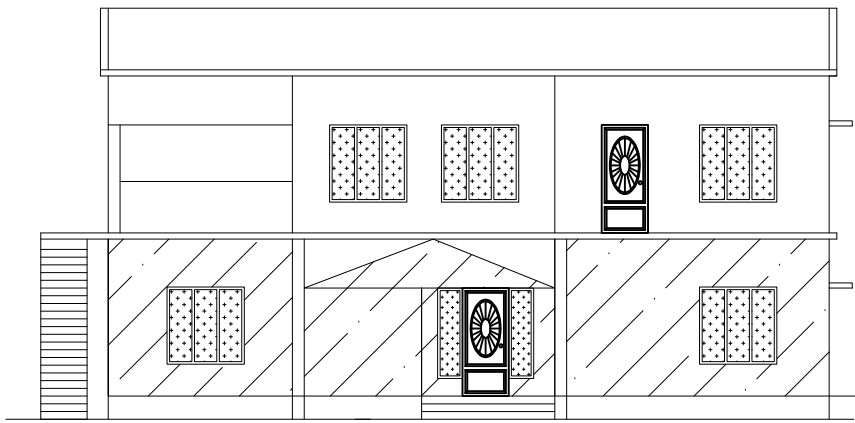


FRONT ELEVATION

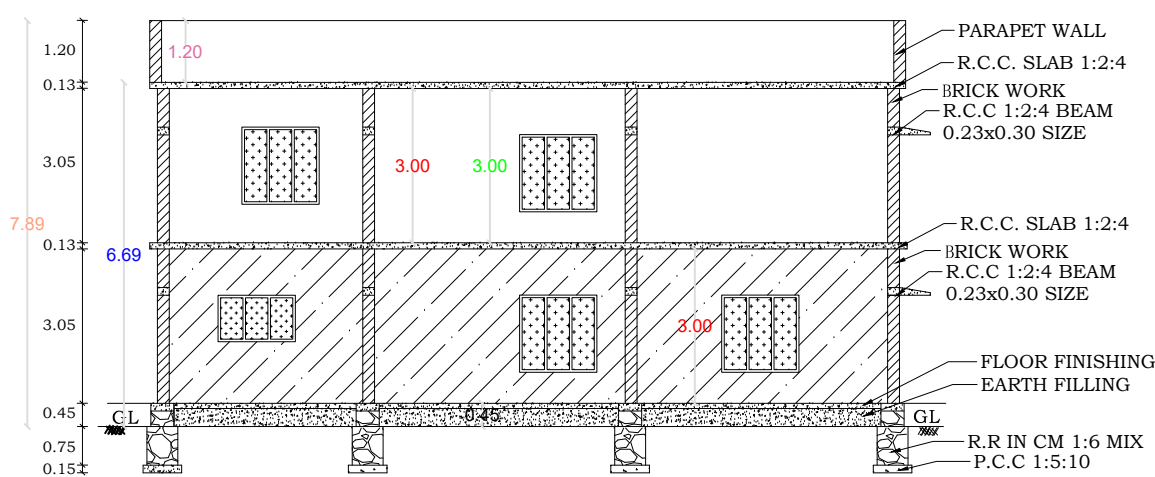


SECTION AA

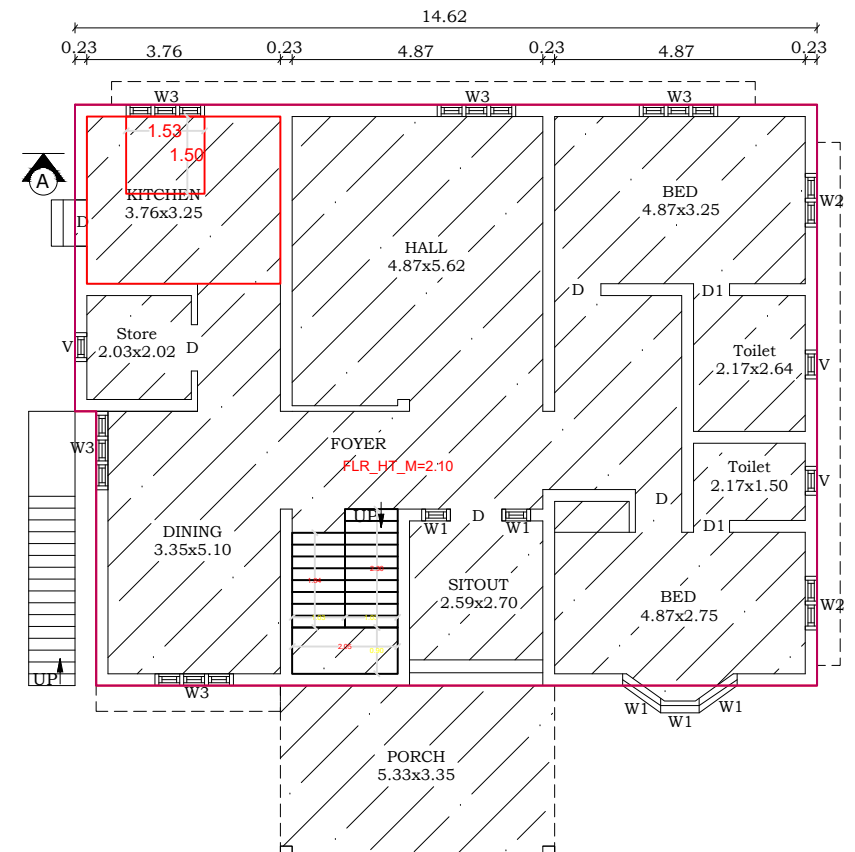

EX.GROUND FLOOR PLAN


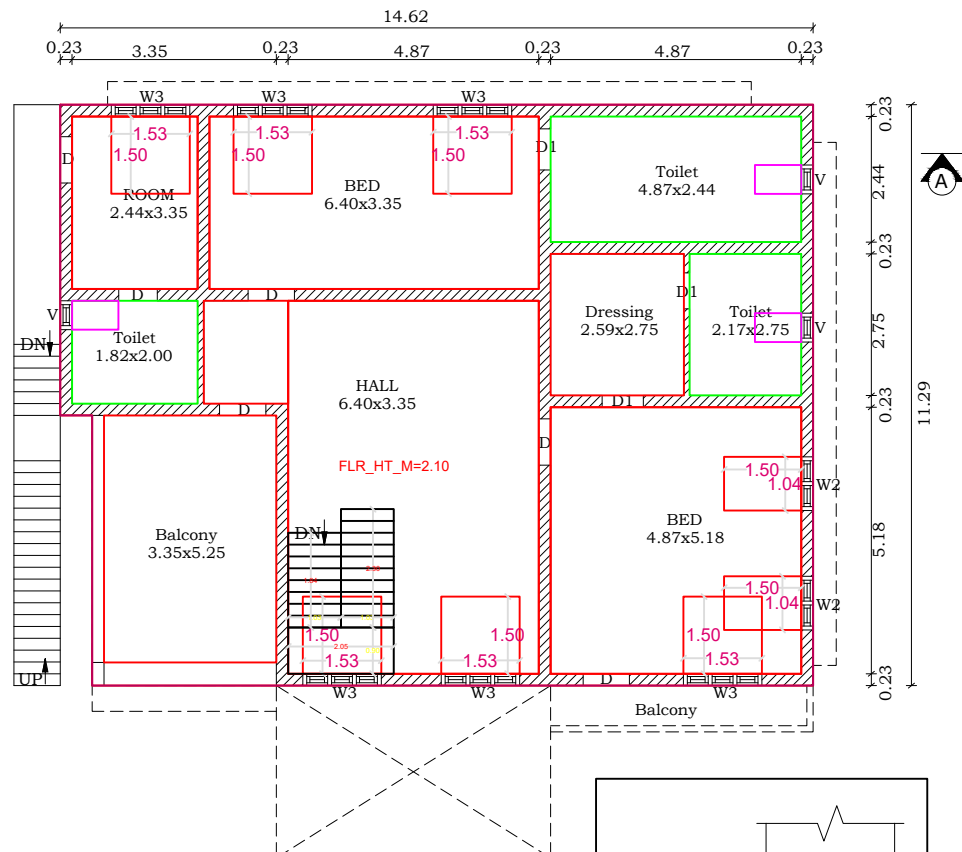


PRO.FIRST FLOOR PLAN

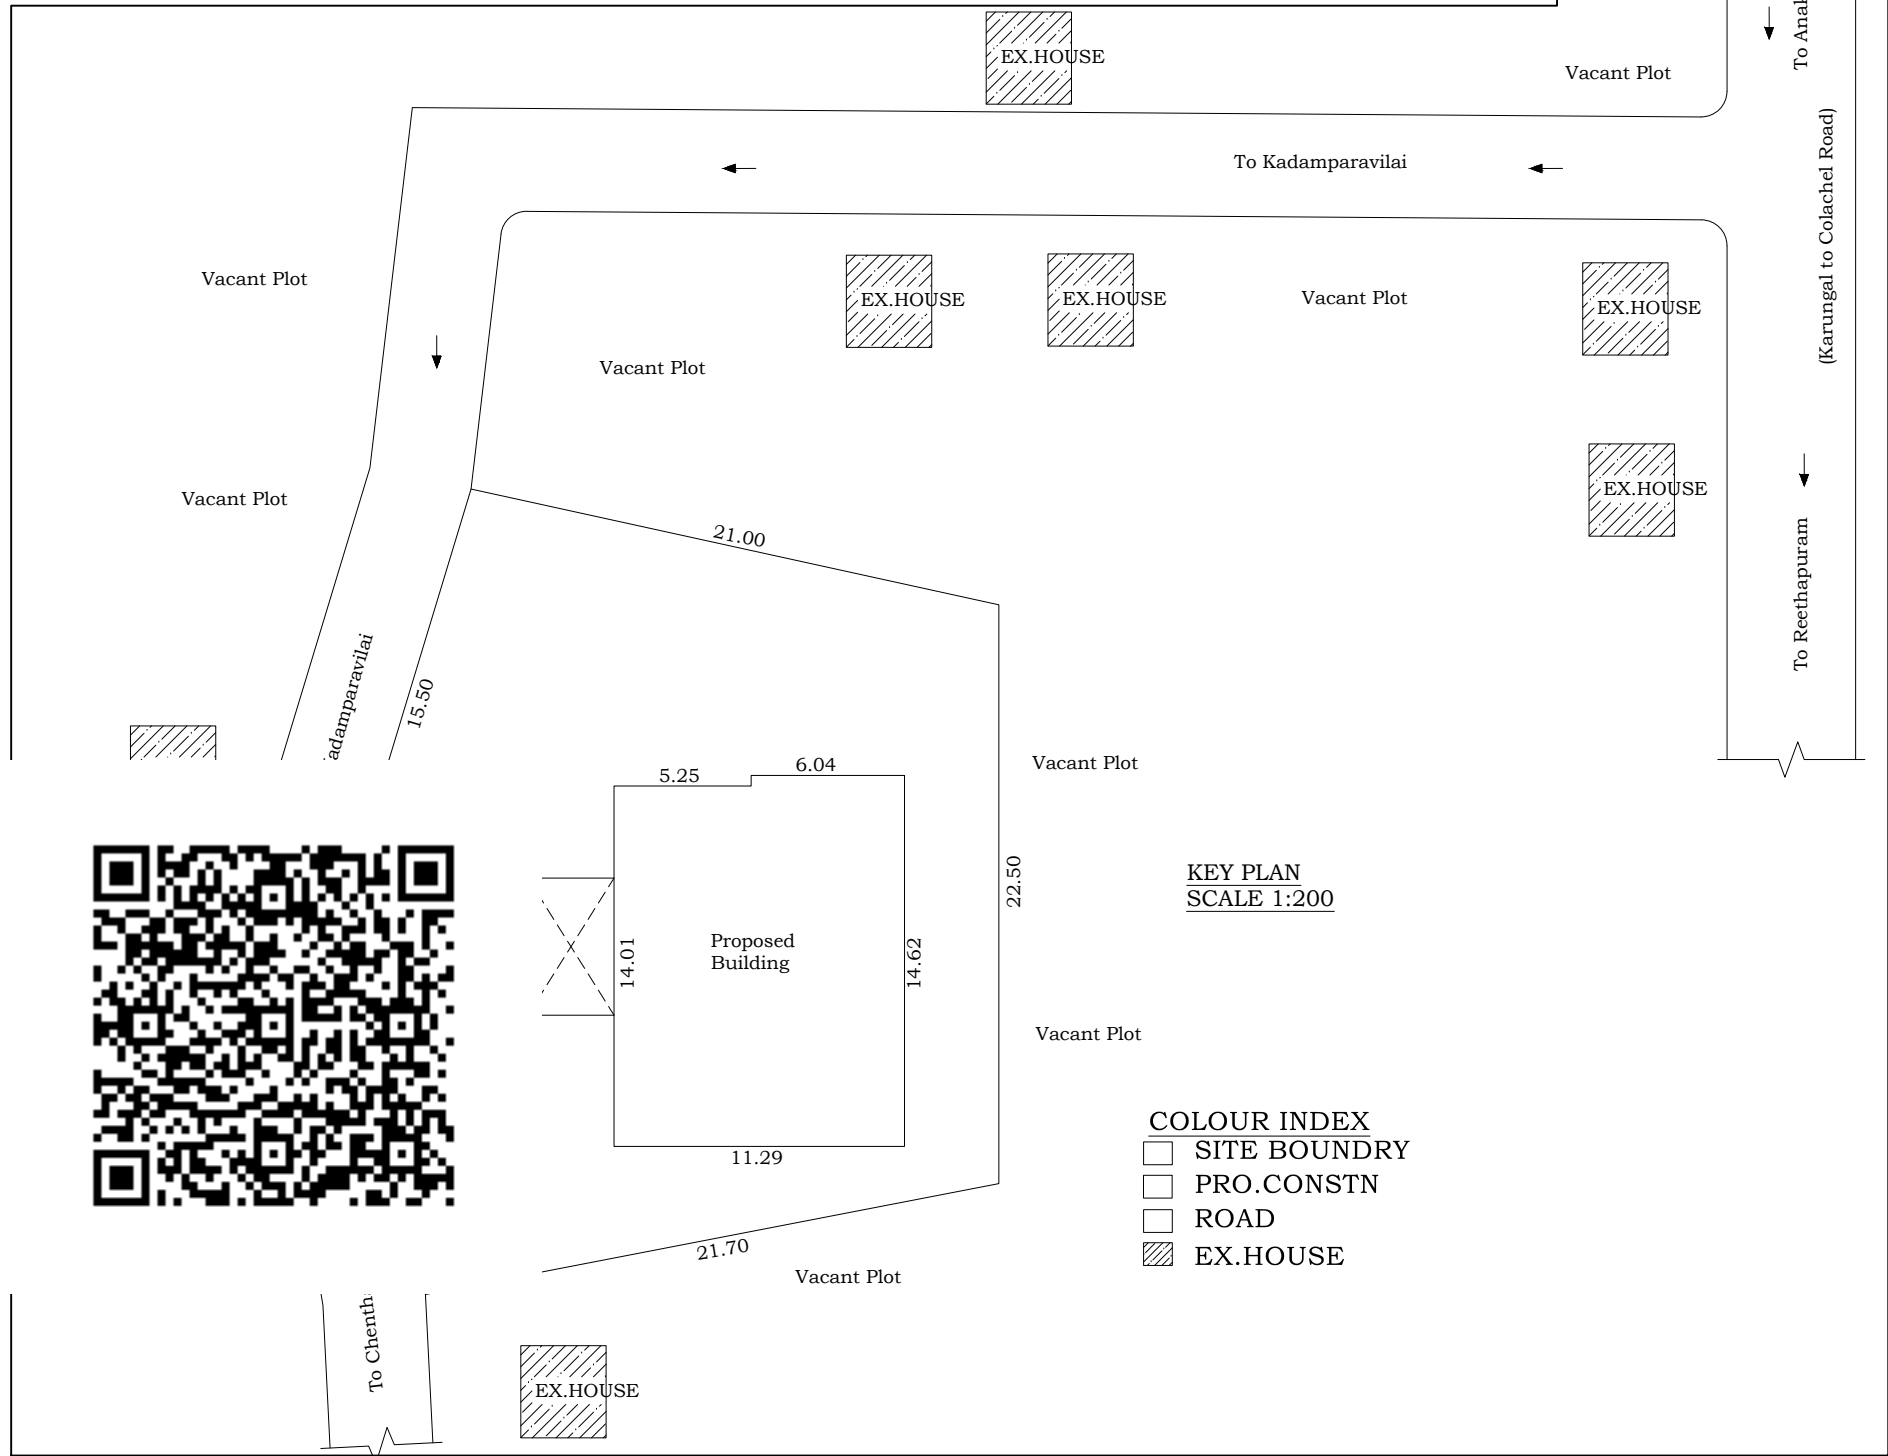

KEY PLAN
SCALE 1:200

COLOUR INDEX
SITE BOUNDRY
PRO.CONSTN
ROAD
EX.HOUSE

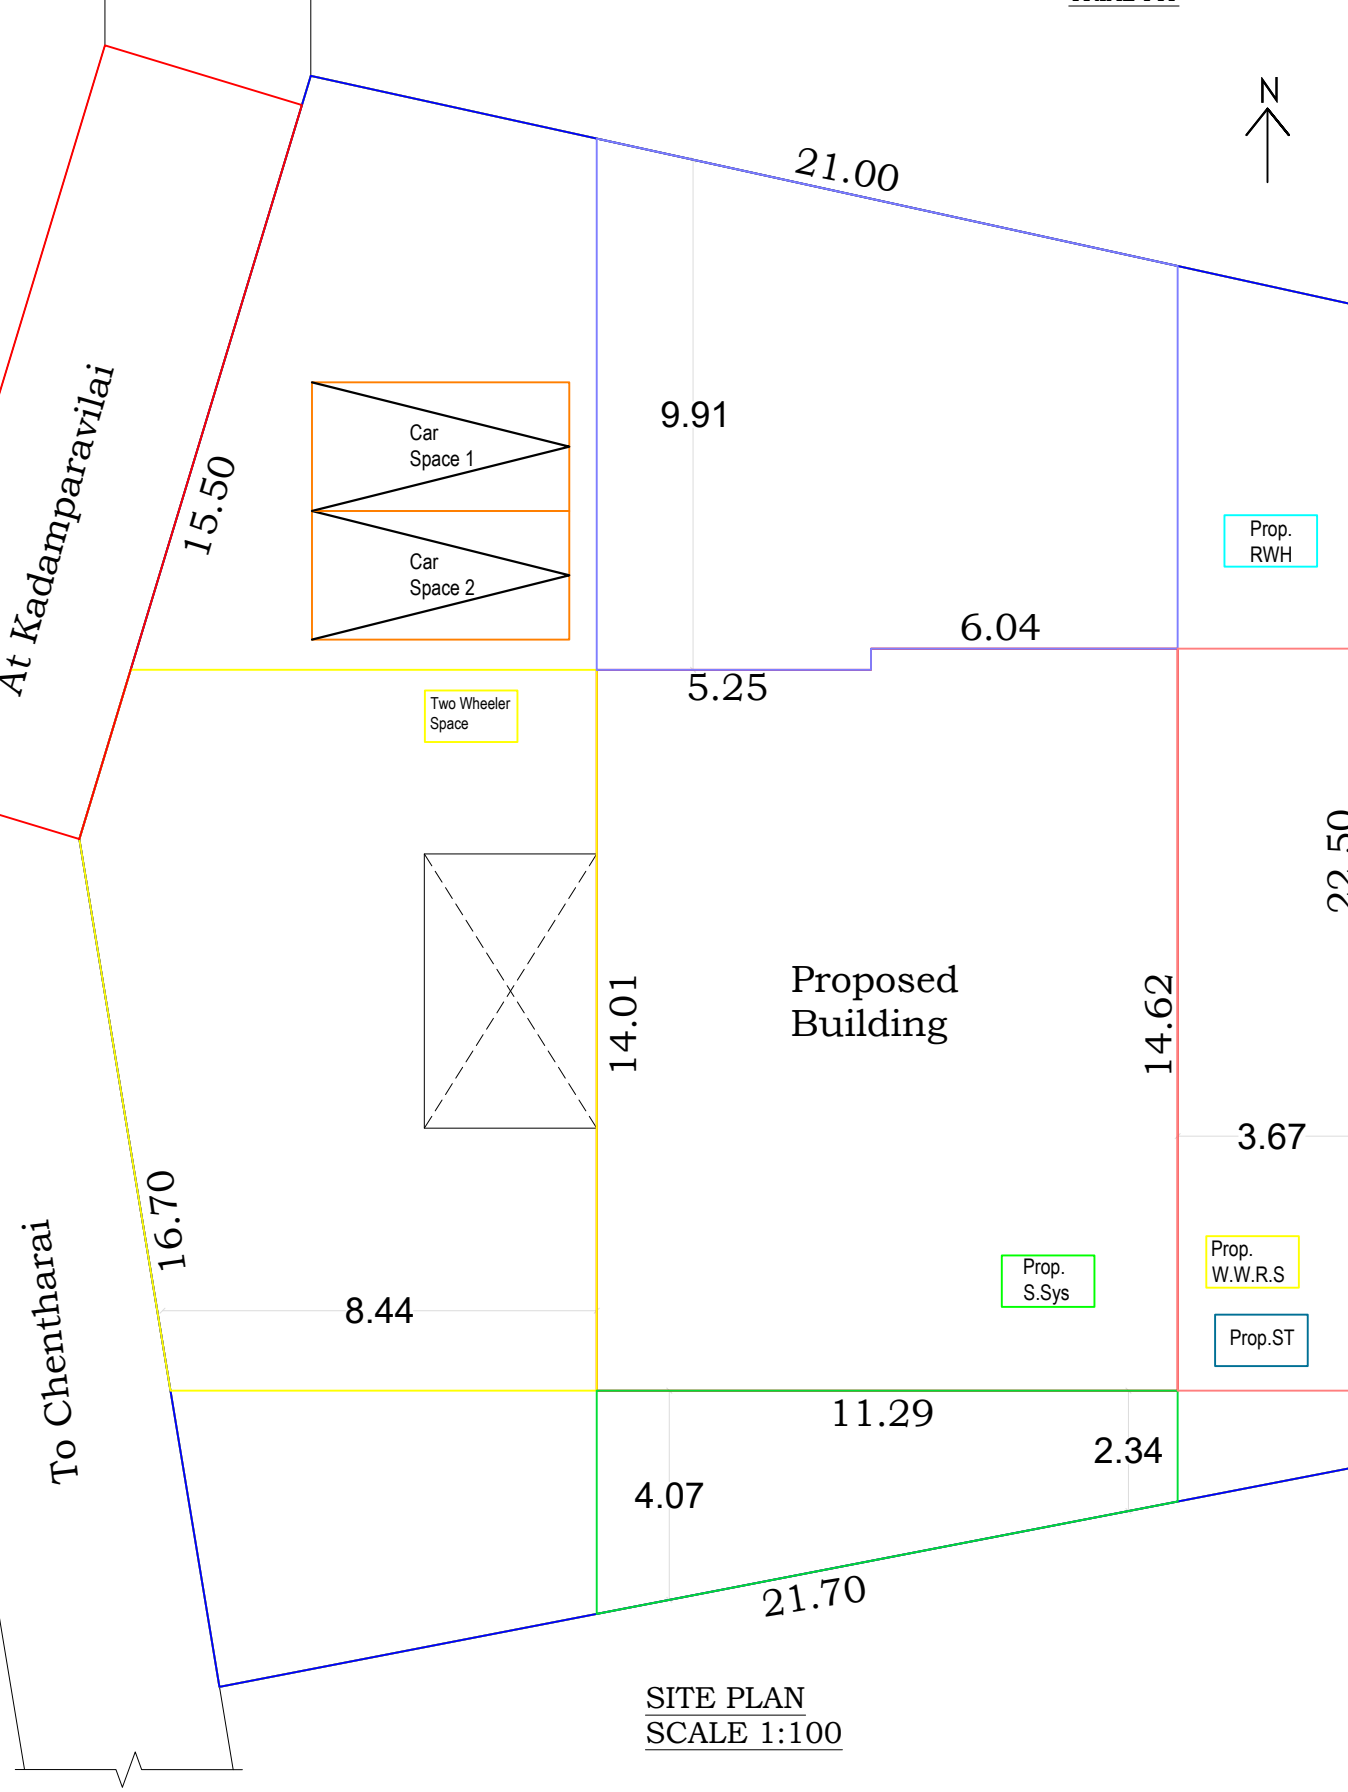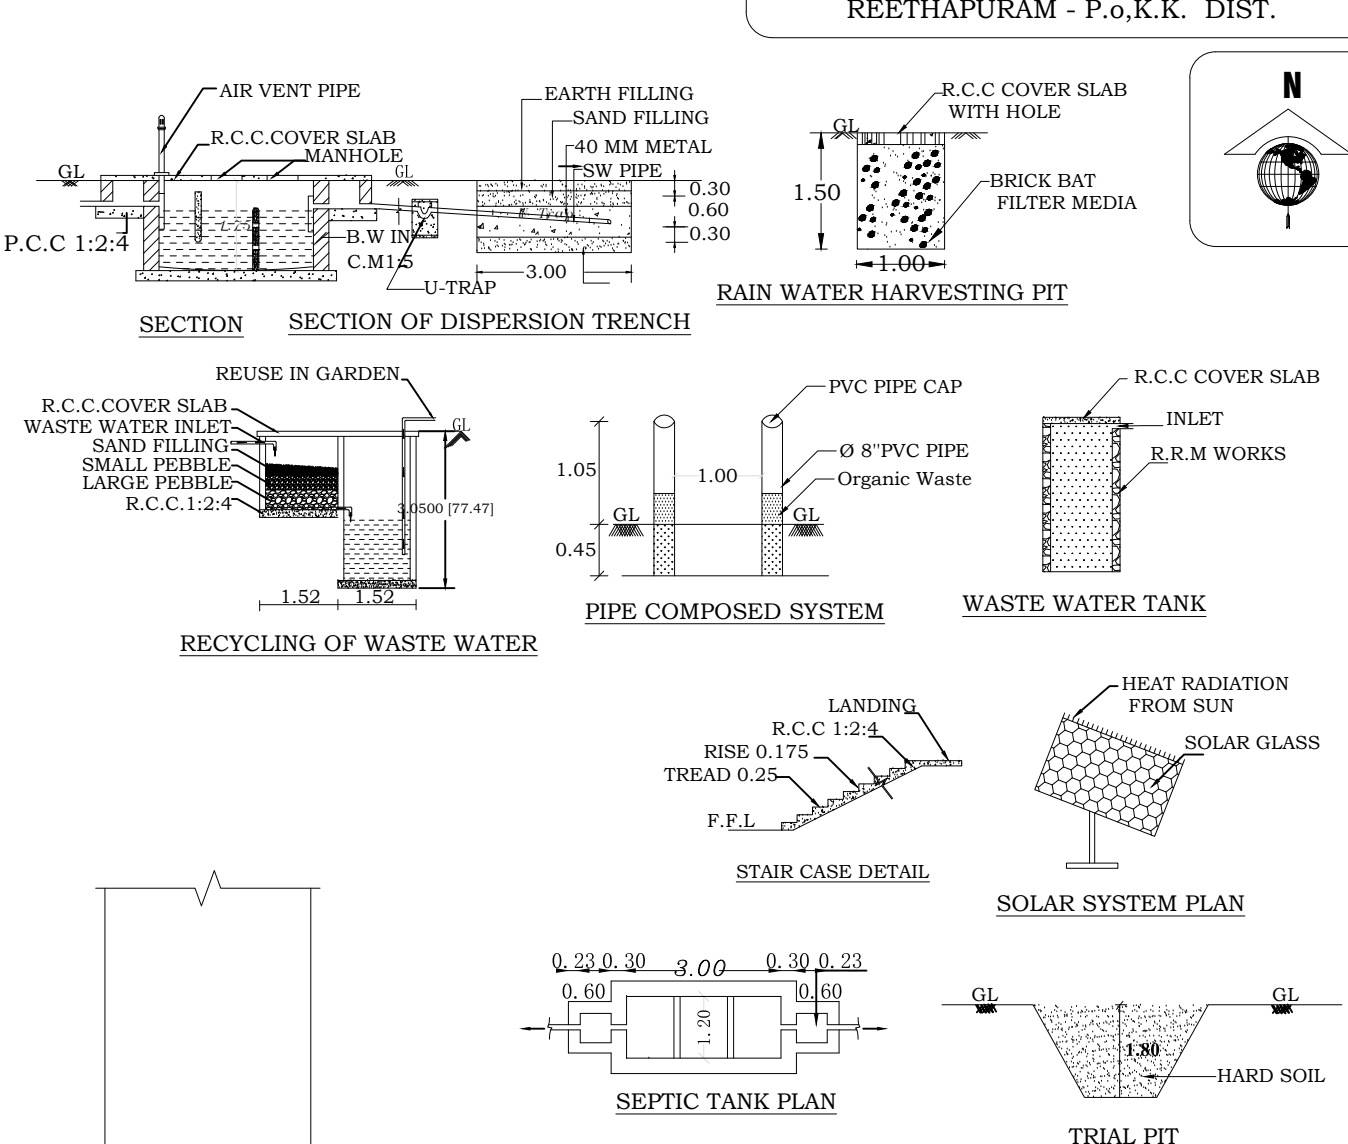

SITE PLAN
SCALE 1:100

PLAN INFO
PLOT AREA M2=548.53
AS AT SITE=633.09
FMB OR PLR=548.53
AS PER DOCUMENT=548.53
ROAD WIDTH=4.00
AVG PLOT WIDTH=32.20
AVG PLOT DEPTH=21.70
ROAD LENGTH=100.00
AREA TYPE=OTHERS
SURVEY NO=250/2A
PATTA NO=10150
TALUK=KALKULAM
JURISDICTION TYPE=PANCHAYAT
SINGLE FAMILY_BLDG=YES
OSR_APPLICABLE=NO
OSR_SURR_BUYBACK_RETAIN=RETAIN
PREMIUM_FSI_REQUIRED=NO
OSR_SURRENDER_OR_BUYBACK=YES
IS_APPROVED_LAYOUT=YES
ORGANIZATION_TYPE=PRIVATE
CRZ=NO
LAND_USE_ZONE = RESIDENTIAL
PLOT NO=0
DISTRICT=KANYAKUMARI
IS_SWIMMING_POOL_EXISTS=NO
RWTH_DECLARED=YES
IF_HERITAGE_TOWN_LESSTHAN_1KM_RADIUS=NO

AREA DETAILS- BUILDING		
PROPOSED BUILDING		
PLINTH AREA Pro. FIRST FLOOR	161.71 Sq.Mt	1742.00 Sq.Ft
FLOOR AREA Pro. FIRST FLOOR	135.96 Sq.Mt	1463.00 Sq.Ft
AREA DETAILS- LAND		
PLOT AREA	13.554 Cents.	5.48 Ares
	548.53 Sq.Mt.	5902.18 Sq.Ft.
Vacnet Area	386.63 Sq.Mt.	4160.18 Sq.Ft.
F.S.I	161.71 /548.53	0.29 < 2.00

EXISTING BUILDING		
PLINTH AREA Ex. GROUND FLOOR	161.71 Sq.Mt	1742.00 Sq.Ft
FLOOR AREA Ex. GROUND FLOOR	135.96 Sq.Mt	1463.00 Sq.Ft

JOINERIES DETAILS		
REF	DESCRIPTION	SIZE
D	DOOR	0.90x2.10
D1	DOOR	0.70x2.10
W3	WINDOW	1.40x1.40
W2	WINDOW	0.90x1.40
KW	KITCHEN WINDOW	0.90x0.90
V	VENTILATOR	0.60x0.45
SCALE 1:100	ALL DIMENSIONS ARE IN METER	DWG.NO: 177 - 2024

SIG.OF BUILDING OWNER

Signature of Registered Professional
P. RAJEE, DCE
LICENCED BUILDING SURVEYOR
ZION CONSTRUCTION
COLACHEL
Call : 7356888155
LICENCED ENGINEER.