

AT ELLAMMAVILAI, MECODE DESOM, MANALIKARAI. P. O. IN RE.SY.NO: 657/7 PATTA NO : 9872 , MECODE VILLAGE, VERKILAMBI TOWN PANCHAYAT, THIRUVATTAR TALUK, KANNIYAKUMARI DISTRICT. PIN. 629164.

The image displays two architectural drawings for a building. On the left is an elevation view showing a two-story structure with a car parked in front. The facade features a central arched window on the upper floor and a decorative entrance on the ground floor. On the right is a section view labeled 'SECTION ON - AB', showing the internal structure with dimensions and material specifications. The section shows a two-story building with a car parked in front. The ground level is marked with 'G' and the section line is labeled 'A-B'. The section shows a two-story building with a car parked in front. The ground level is marked with 'G' and the section line is labeled 'A-B'.

ELEVATION

SECTION ON - AB


Dimensions and Materials:

- BRICK PARAPET 1:6 C.M
- R. C. C SLAB 1:2:4
- R. C. C LINTEL 1:2:4
- BRICK WORK IN 1:6 CM
- R. C. C SLAB 1:2:4
- R. C. C LINTEL 1:2:4
- EARTH FILLING
- L' R. M 1:6 C.M
- P.C.C 1:5:10




FIRST FLOOR- PLAN


PLINTH AREA- 79.30 M ² (853.58 SQ.FT)	PLINTH AREA- 66.35 M ² (714.19 SQ.FT)
--	--

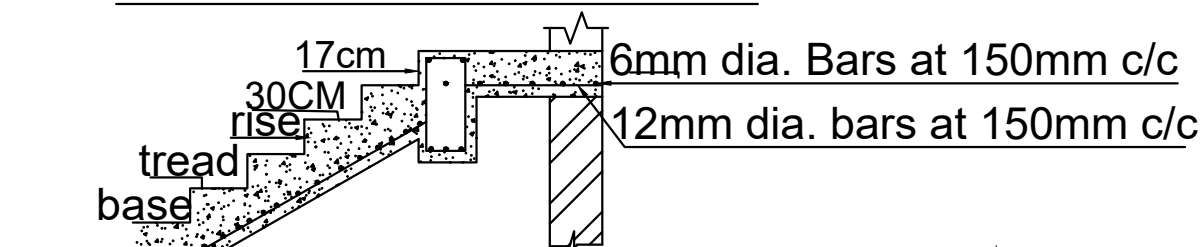


SECTION OF STAIRCASE

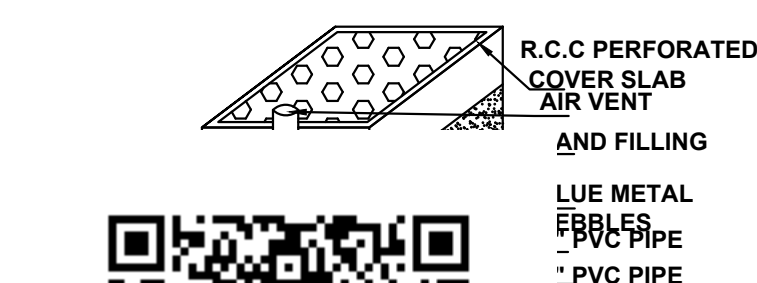


E PIT

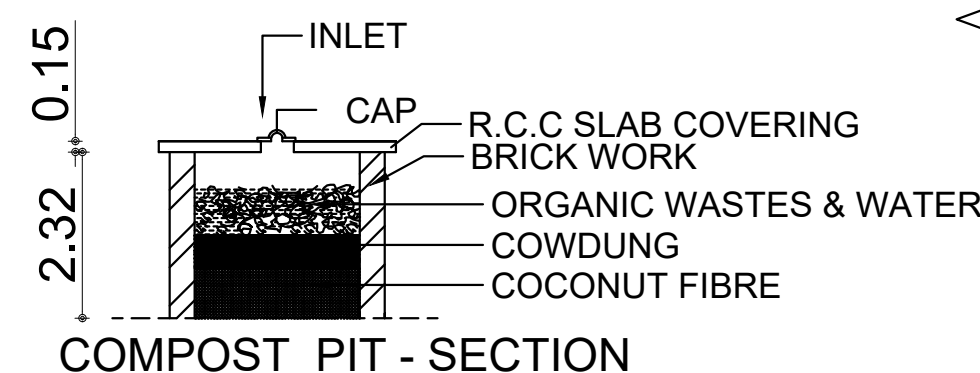




COMPOST PIT - SECTION

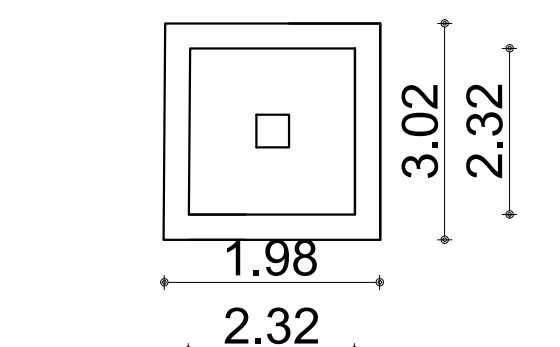


COMPOST PIT - PLAN

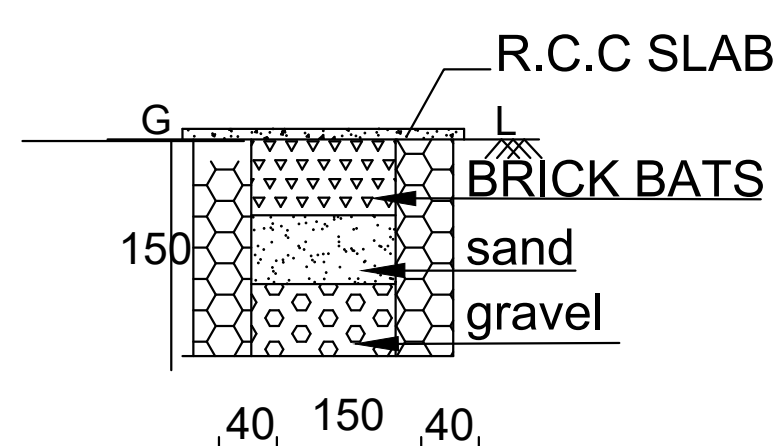



RWH TANK

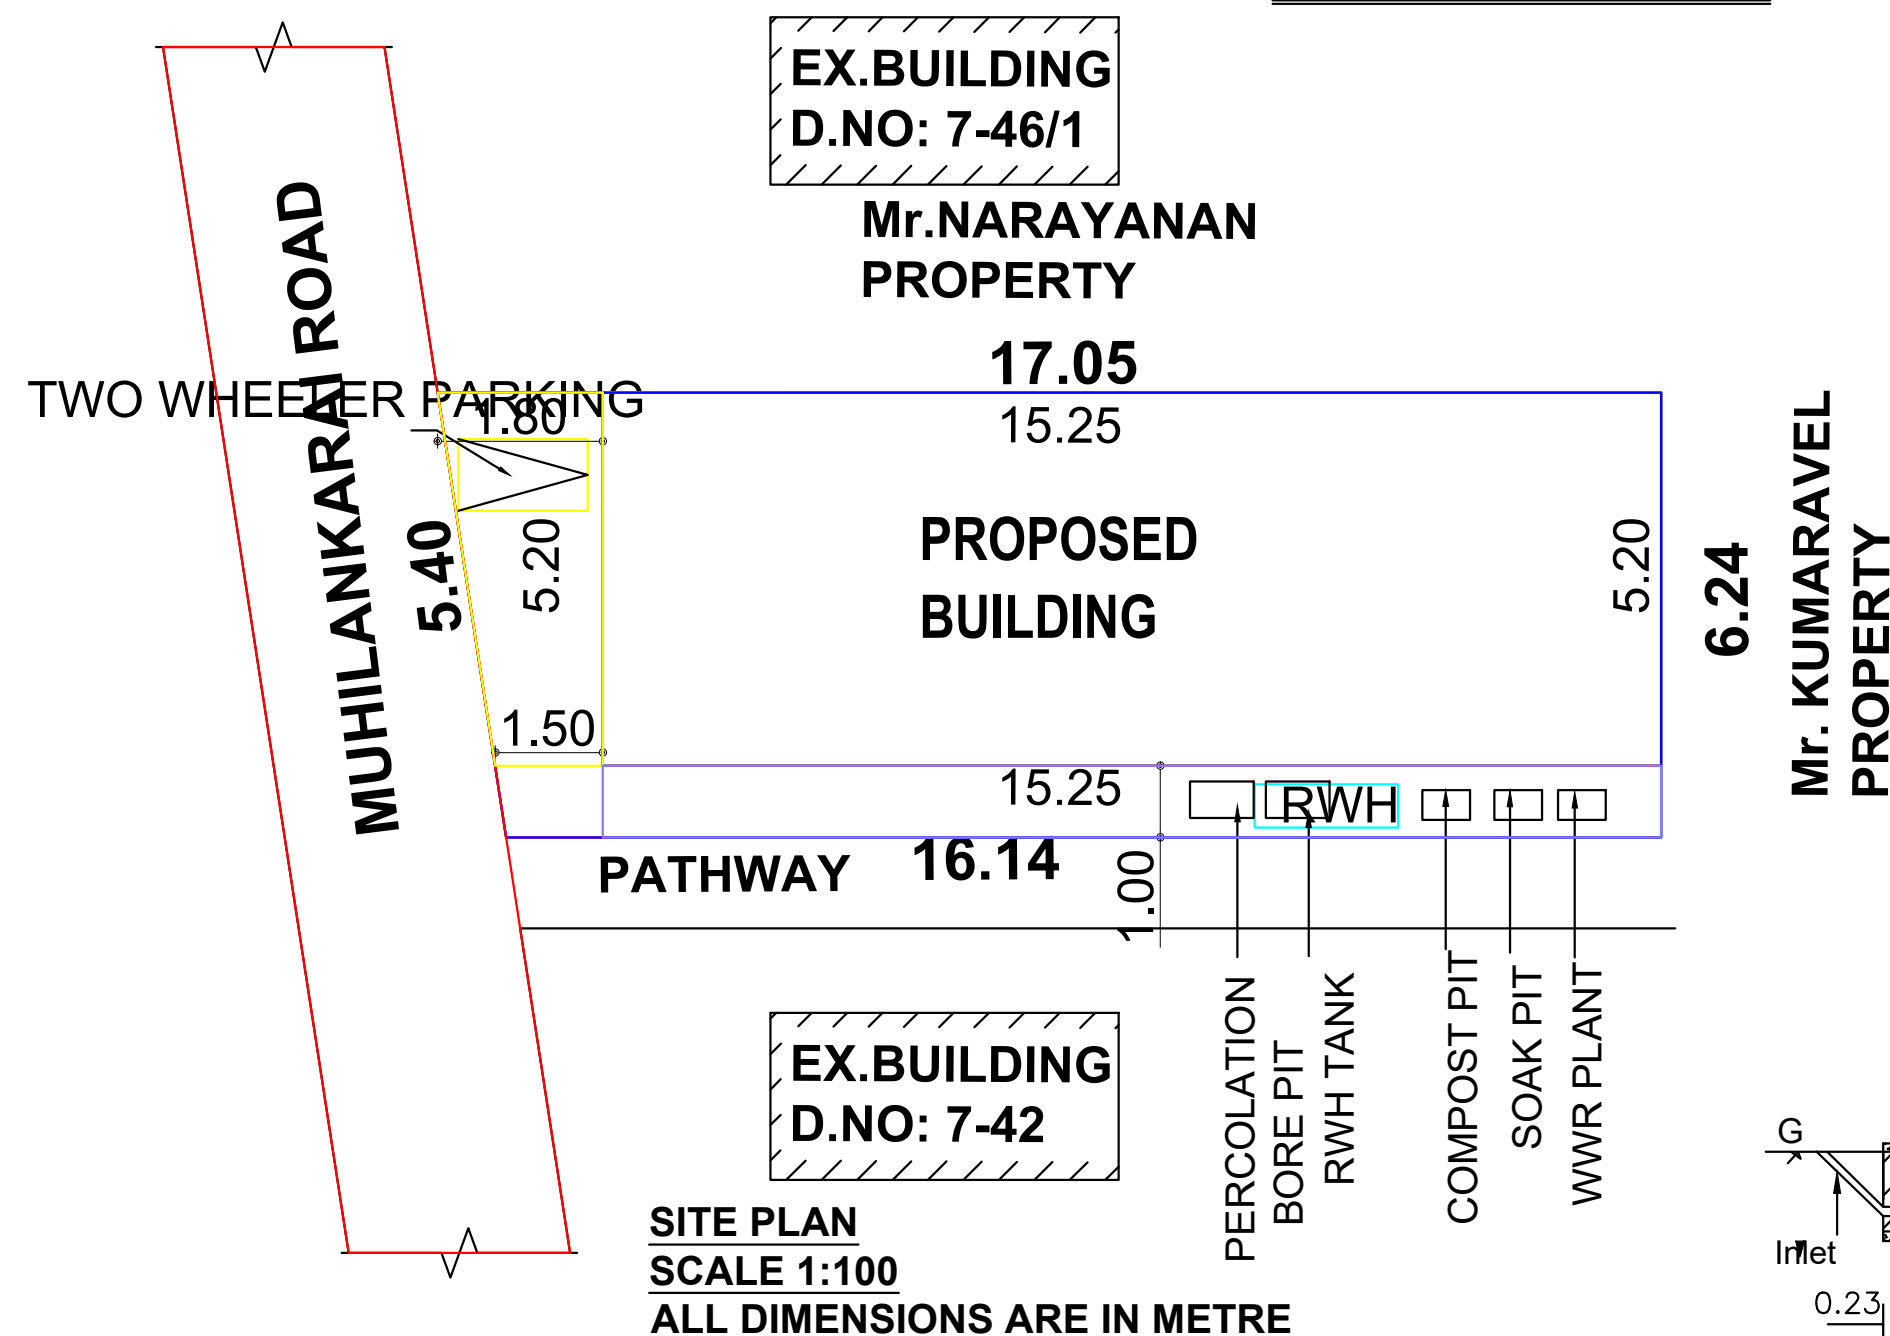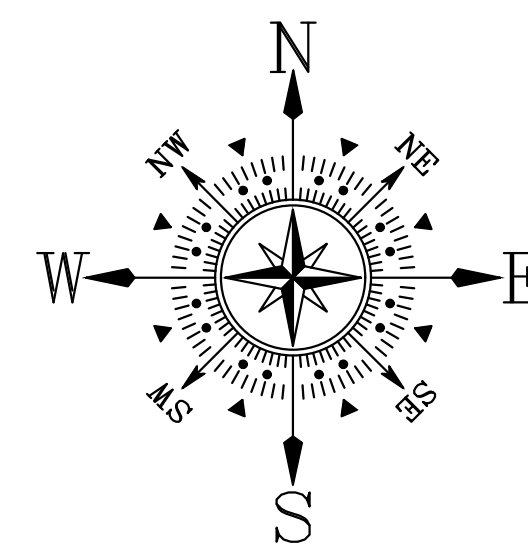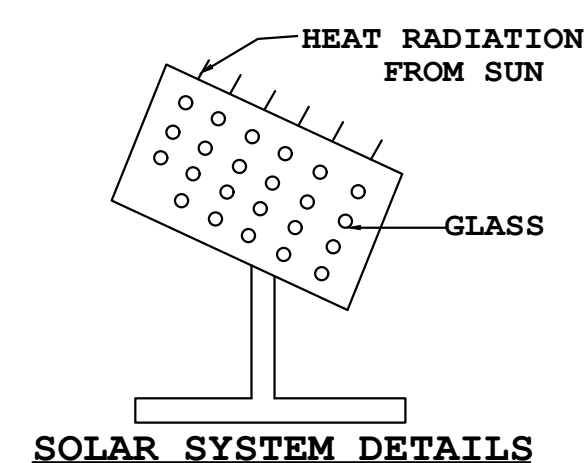


SITE PLAN
SCALE 1:100
ALL DIMENSIONS ARE IN METRE

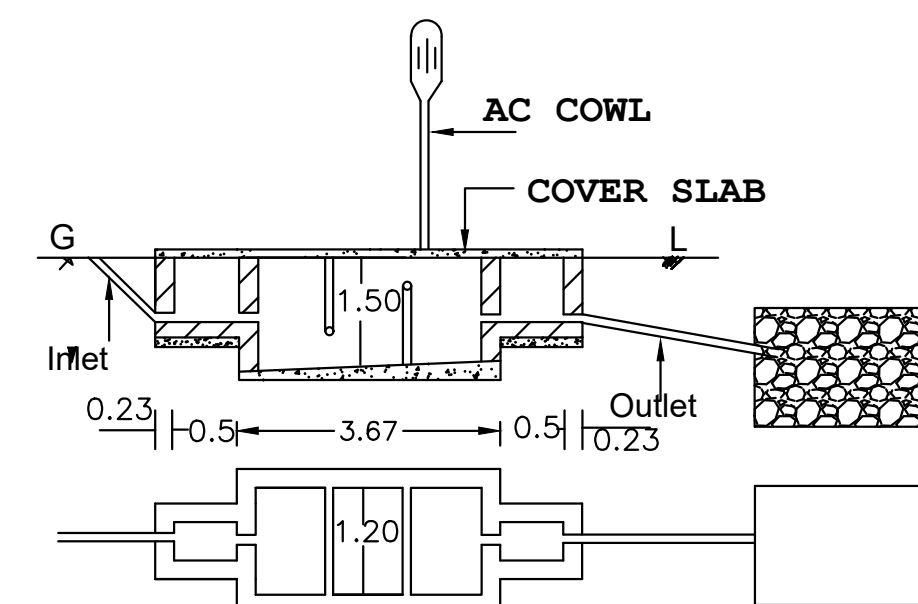

DETAILS OF SEPTIC TANK

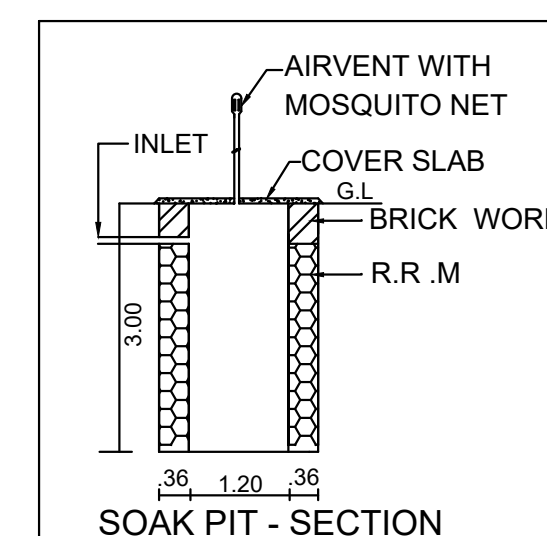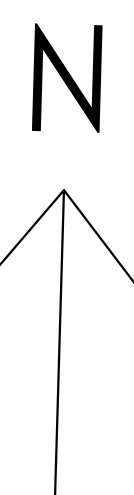

SOAK PIT - SECTION

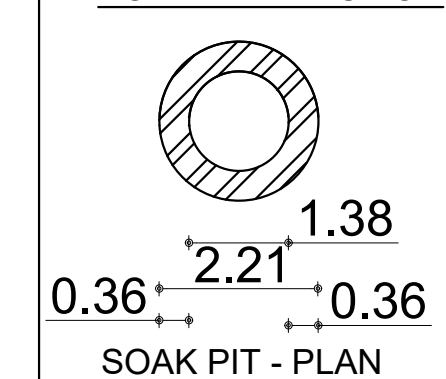

SOAK PIT - PLAN

$$\text{F.S.I} = \frac{\text{TOTAL BUILT UP AREA}}{\text{SITE AREA}} = \frac{145.65}{101.17} = 1.43$$

REFERENCE			COLOUR INDEX	
DOOR	D	0.90X2.10	PLOT BOUNDARY	
DOOR	D1	0.75X2.10	PRO. BUILDING	
WINDOW	W3	1.50X1.50	EX. BUILDING	
WINDOW	KW3	1.50X0.90	PATHWAY	
VENTILATOR	V	0.90X0.60	ROAD	
WINDOW	W1	0.60X1.50	WALL THICK 0.15M	

REG. ENGINEER
ENGINEER

Alexander

SIGNATURE OF APPLICANT

PLAN INFO
PATTA_NO=9872
AS_PER_DOCUMENT=101.17
AS_PER_PATTA=101.17
AS_AT_SITE=102.75
FMB_OR_PLR=101.17
PLOT_AREA_M2=101.17
IS_SWIMMING_POOL_EXISTS=NO
SINGLE_FAMILY_BLDG=YES
CRZ=NO
SECURITY_ZONE=NO
ACCESS_WIDTH_M=3.00
WHETHER_GOVT_OR_AIDED_SCHOOL=NO
ROAD_WIDTH=3.00
ROAD_LENGTH=14.80
AVG_PLOT_DEPTH=17.20
AVG_PLOT_WIDTH=6.70
LAND_USE_ZONE=RESIDENTIAL
PREMIUM_FSI_REQUIRED=NO
DISTRICT=KANNIYAKUMARI
SURVEY_NO=657/7
TALUK=KILLIYOOR
JURISDICTION_TYPE= PANCHAYAT
RWH_DECLARED=YES
BUILDING_NEAR_TO_RIVER=NO
AREA_TYPE=OTHERS
IS_APPROVED_LAYOUT=NO
BUILDING_NEAR_MONUMENT=NO
BUILDING_NEAR_GOVT_BLDG=NO
PROVISION_FOR_GREEN_BUILDINGS_AND_SUSTAINABILITY=NO
FIRE_PROTECTION_AND_FIRE_SAFETY_REQUIREMENTS=YES
NOC_FOR_CONSTRUCTION_NEAR_MONUMENT=NO
NOC_FIRE_DEPT=NO
OSR_APPLICABLE=NO
IF_HERITAGE_TOWN_LESS_THAN_1KM_RADIUS=NO
GREEN_PLANTING_STRIP=NO

DRN BY:
CHAITHANIYA CONSTRUCTION
MANAKA VILAI, MANALIKARAI P O
KANNIYAKUMARI DISTRICT.
Prop: Er. Suresh K
Contact No: 9486652147