
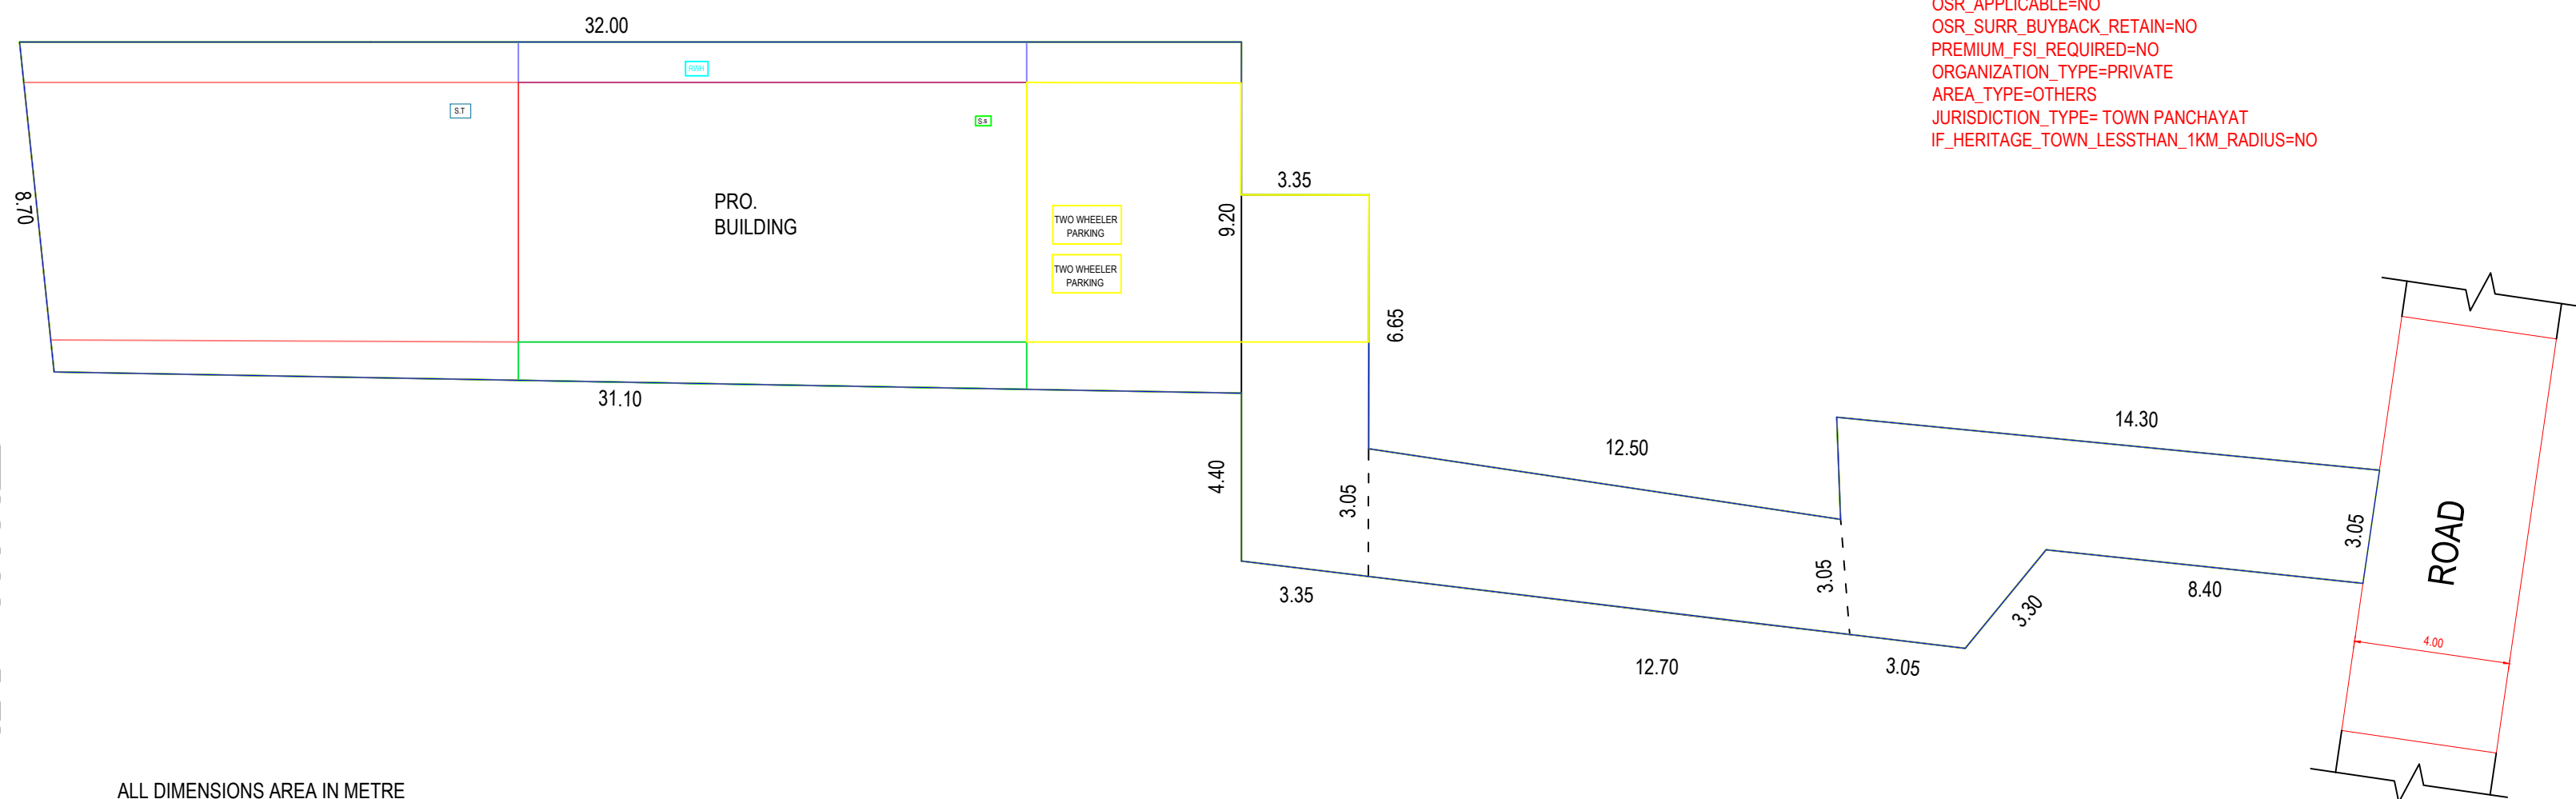
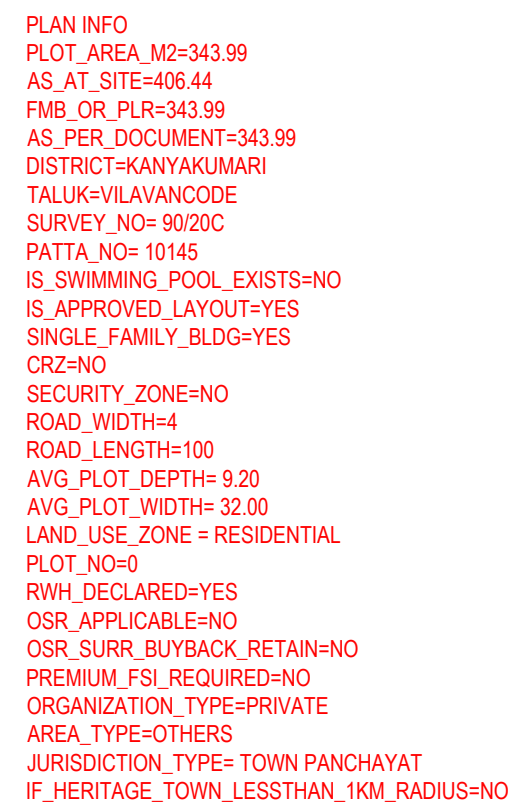


OWNER BY : Mr.R.S.SAJIN S/O Mr. SARASAPPAN

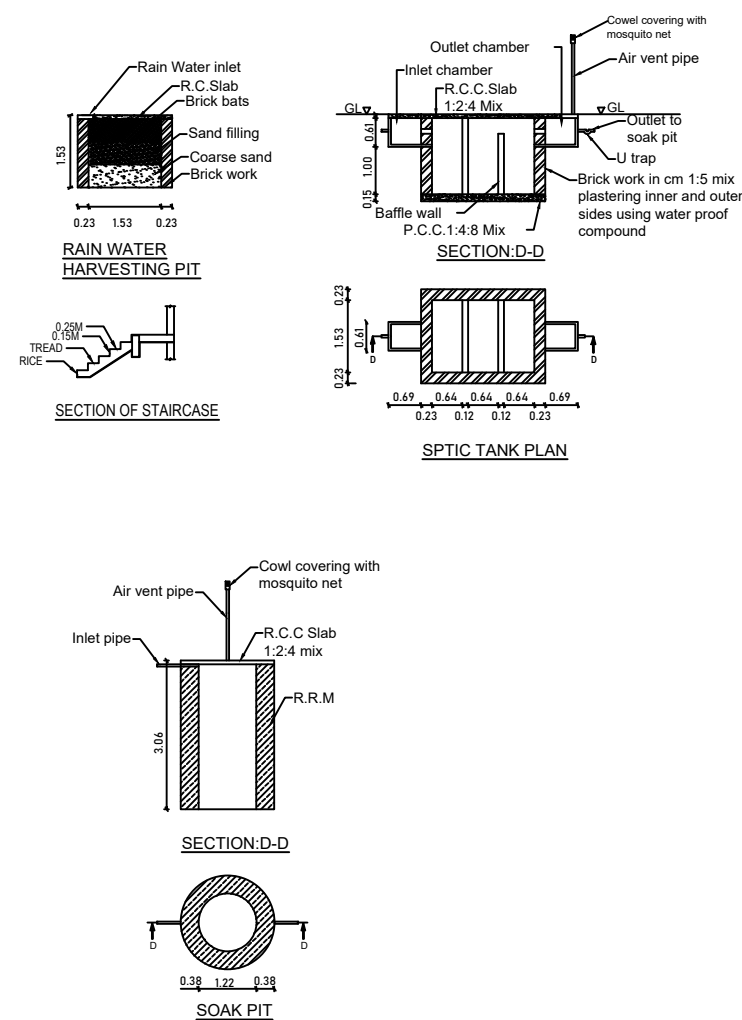

R. b. 

Mlinay
ER. JOHN VIJAYA KUMAR
LICENSED BUILDING SURVEYOR
JVK CONSTRUCTION
PUTHURKADAI - 625 171
KANYAKUMARI DIST.
MOB : 94894 55334

REGISTERED ENGINEER



ALL DIMENSIONS AREA IN METRE

SITE PLAN
SCALE 1:100