




PLAN SHOWING THE PROPOSED CONSTRUCTION OF A TERRACED ROOF RESIDENTIAL HOUSE AT THITTAVILAI, PARAKADAI
IN RE.SY.NO: 847/14A3A, OF VALVATCHAGOSTEM 'B' VILLAGE, MULAGUMOODU TOWN PANCHAYAT, KALKULAM TALUK, K.K.DIST.

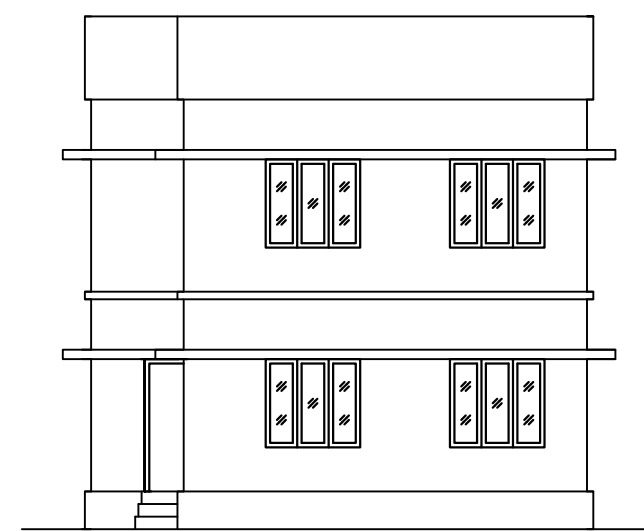


FRONT ELEVATION

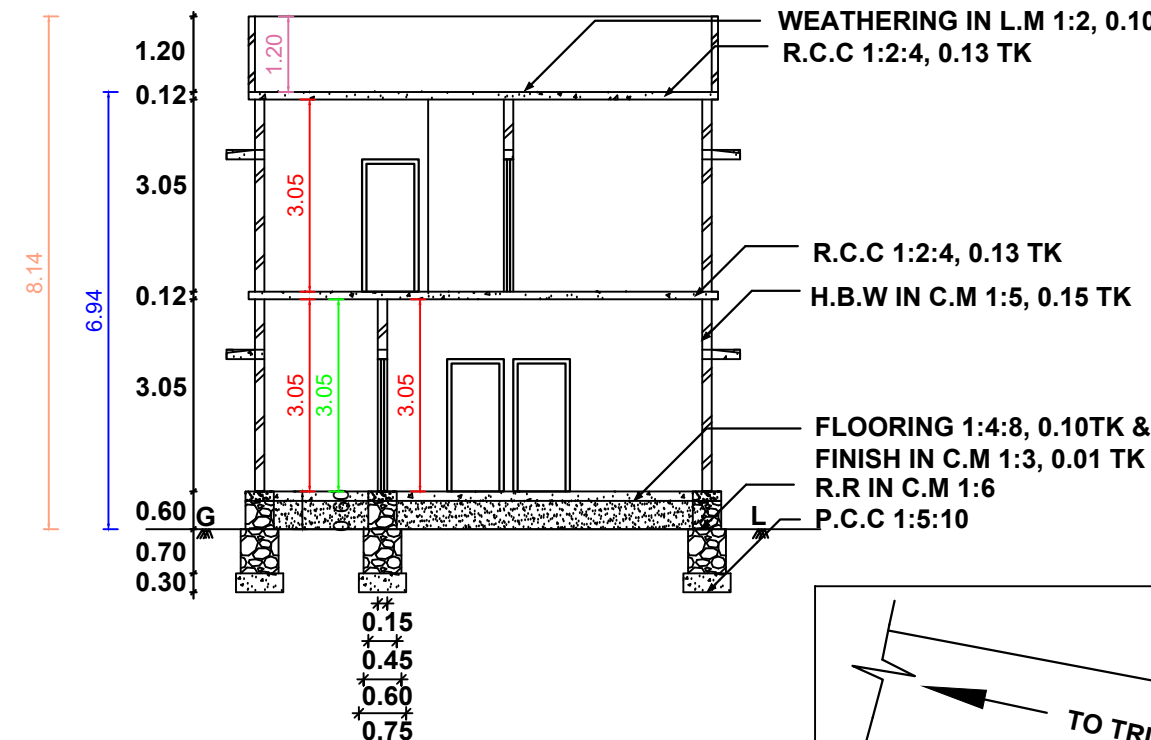


SECTION ON 'AB'

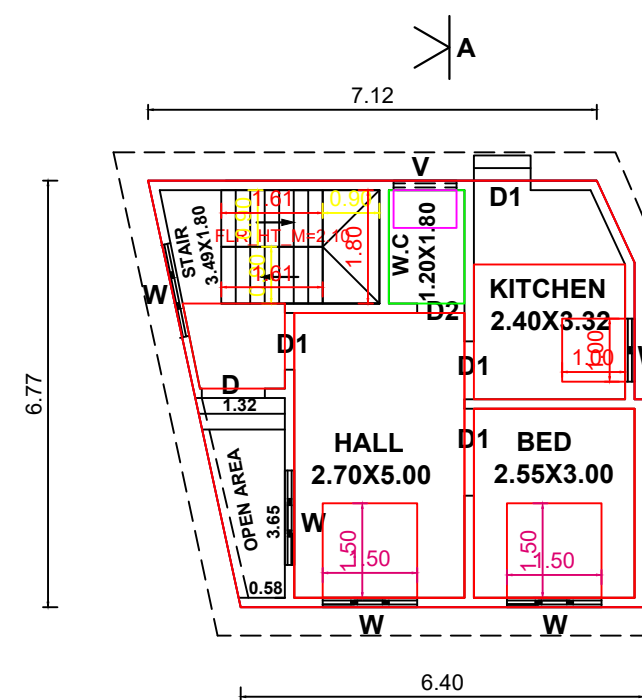


GROUND FLOOR PLAN

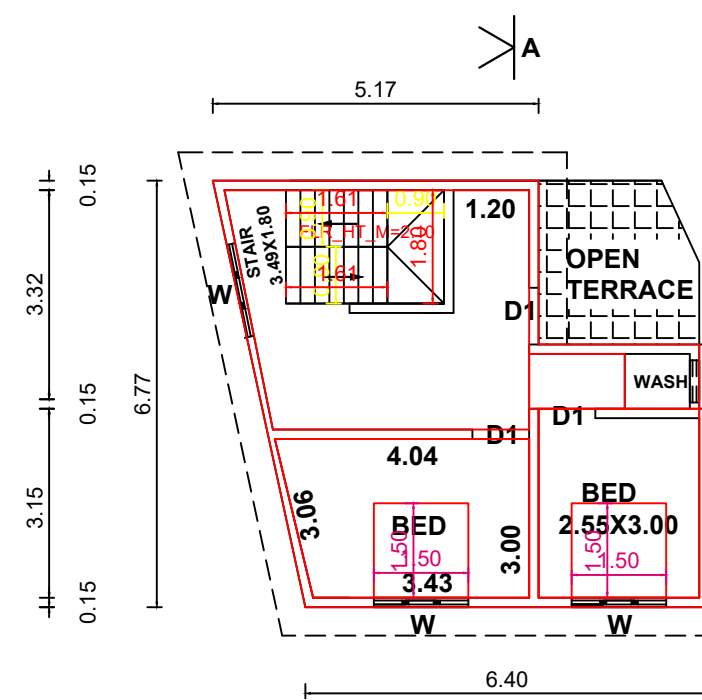


FIRST FLOOR PLAN

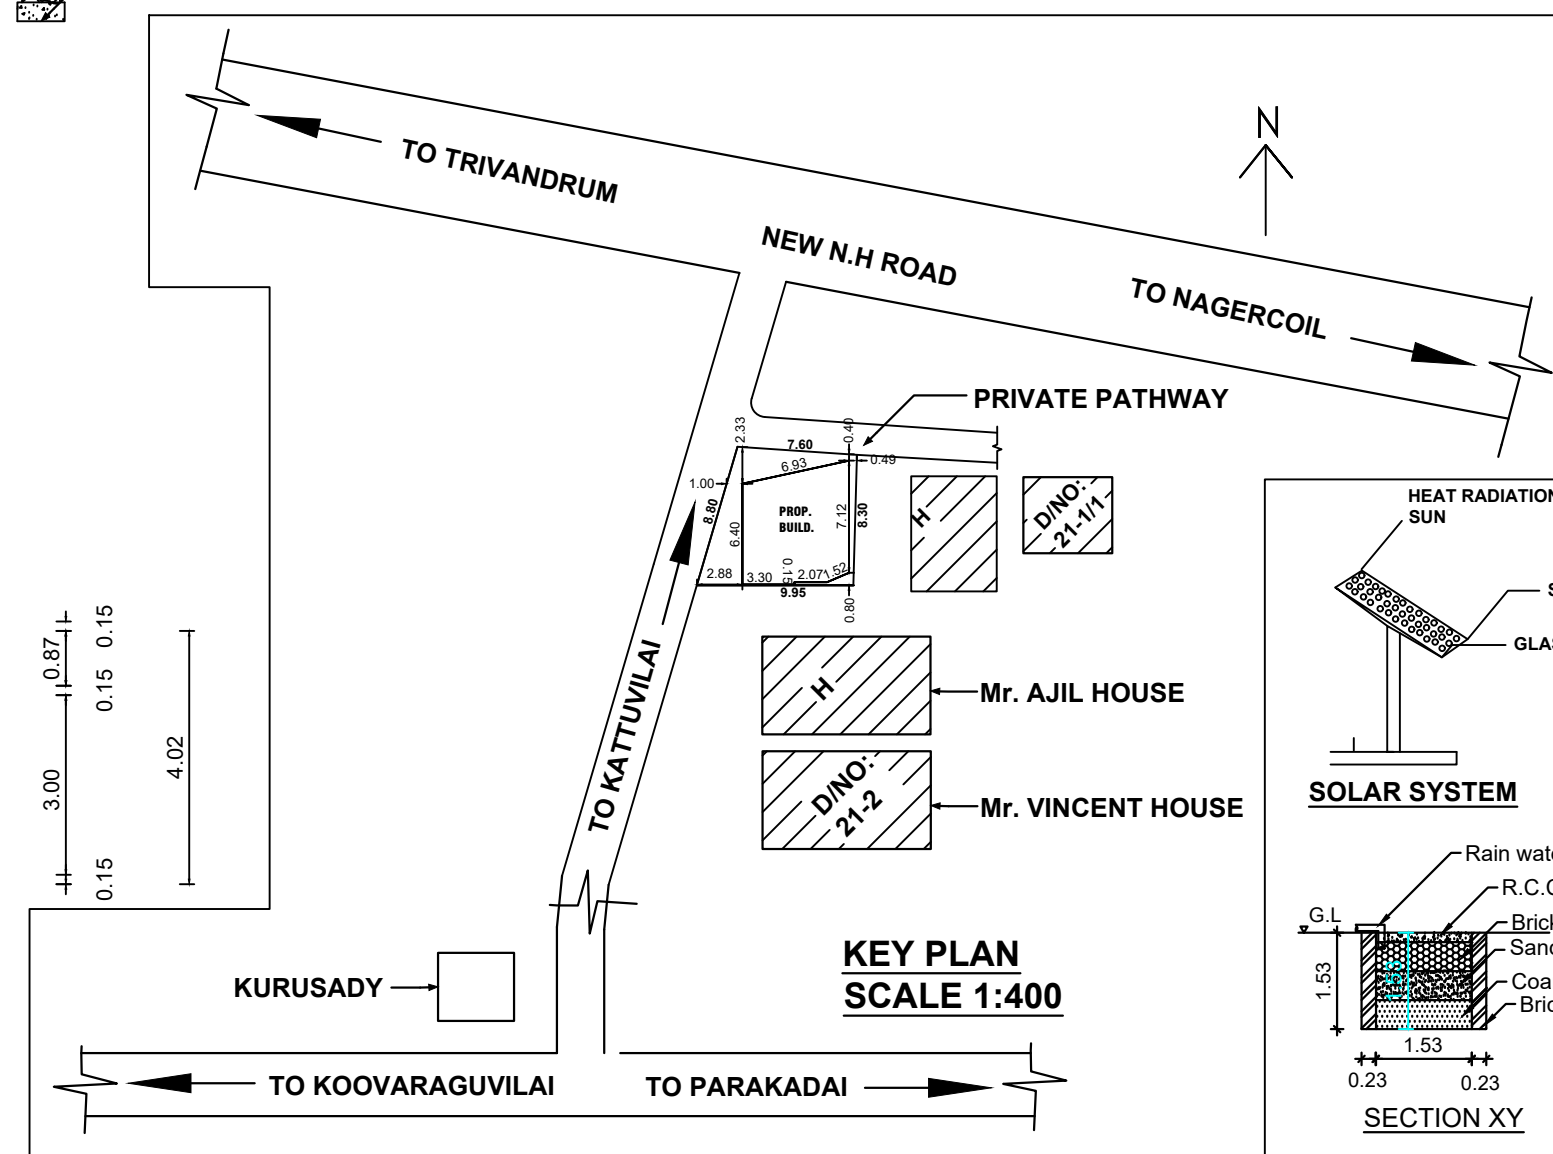


KEY PLAN
SCALE 1:400

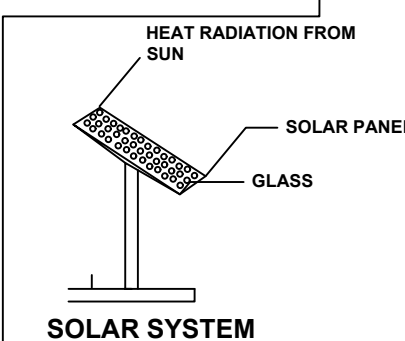

SOLAR SYSTEM

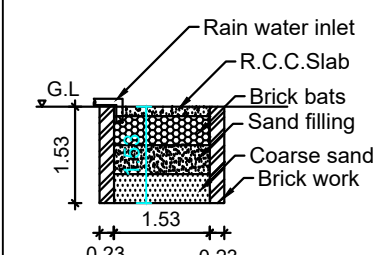


SECTION XY

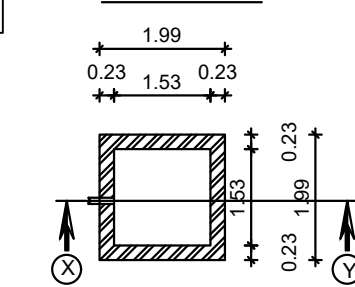


PI

RAIN WATER HARVESTING PIT


RWH CAPACITY L=5000LTRS

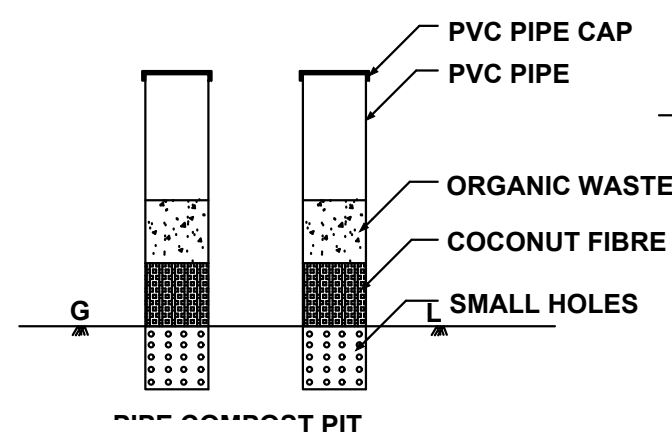


PIPE CONTACT PIT

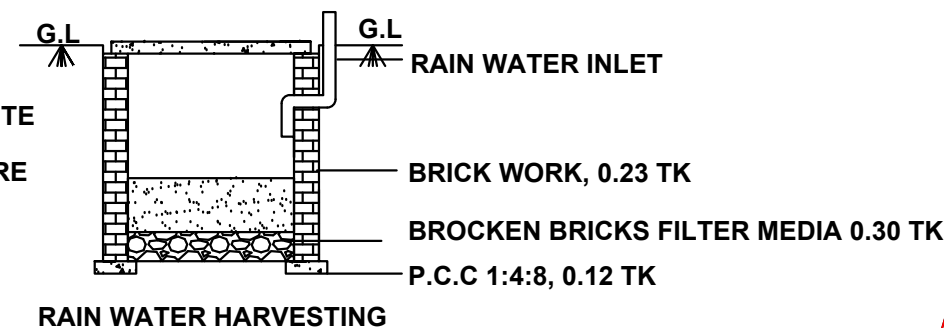

RAIN WATER HARVESTING

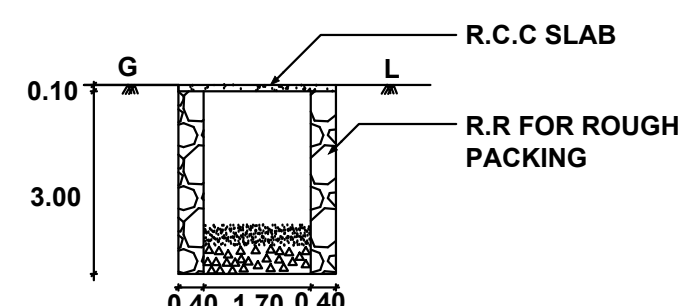


WASTE WATER PIT

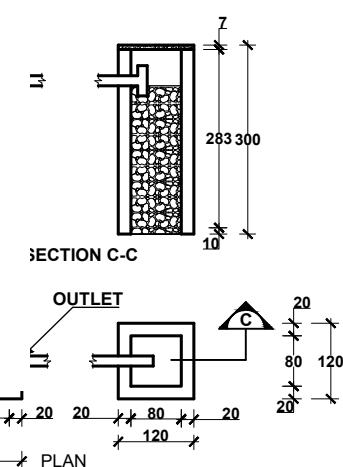

TYPICAL DETAIL OF SEPTIC TANK & SOAK PIT

OWNER ADDRESS: Mr. M. ARUL SUJIL BOSE,
S/O MUTHUSWAMY,
THITTAVILAI,
PARAKADAI,
KUZHICODE (PO),
K.K.DIST.

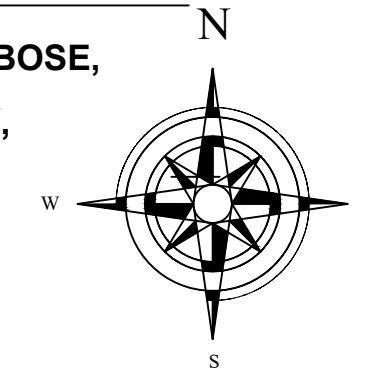

PLAN INFO
PLOT_AREA_M2=74.87
AS_AT_SITE=75.21
FMB_OR_PLR=74.87
AS_PER_DOCUMENT=74.87
ROAD_WIDTH=3.00
AVG_PLOT_WIDTH=8.80
AVG_PLOT_DEPTH=9.95
ROAD_LENGTH=100.00
AREA_TYPE=EWS
SURVEY_NO=847/14A3A
PATTA_NO=6098
TALUK=KALKULAM
JURISDICTION_TYPE=PANCHAYAT
SINGLE_FAMILY_BLDG=YES
OSR_APPLICABLE=NO
OSR_SURRE_BUYBACK_RETAIN=RETAIN
PREMIUM_FSI_REQUIRED=NO
OSR_SURRENDER_OR_BUYBACK=YES
IS_APPROVED_LAYOUT=YES
ORGANIZATION_TYPE=PRIVATE
CRZ=NO
LAND_USE_ZONE = RESIDENTIAL
PLOT_NO=0
DISTRICT=KANYAKUMARI
IS_SWIMMING_POOL_EXISTS=NO
RWH_DECLARED=YES
IF HERITAGE TOWN LESS THAN 1KM_RADIUS=NO

AREA DETAILS - BUILDING		
PLINTH AREA		
Ground Floor	47.40 Sq.m	510.21 Sq.ft
First Floor	41.13 Sq.m	442.72 Sq.ft
Total	88.53 Sq.mt	952.94 Sq.ft

NEL	FLOOR AREA		
	Ground Floor	40.59 Sq.m	436.91 Sq.ft
	First Floor	35.05 Sq.m	377.28 Sq.ft
	Total	75.64 Sq.mt	814.19 Sq.ft

AREA DETAILS - PLOT		
Site Area	1.850 Cents (74.870 Sq.m)	0.75 Are (805.86 Sq.ft)
Vacant Area	27.47 Sq.m	295.68 Sq.ft
F.S.I	88.53 / 74.87	1.18 < 2.00
PC	47.40 / 74.87	63.31 < 50



JOINERIES DETAILS		
NAME	SYM'S	SIZE
DOOR	D	1.00X2.10
DOOR	D1	0.90X2.10
DOOR	D2	0.75X2.10
WINDOW	W	1.50X1.40
WINDOW	W1	1.00X1.40
VENTILATOR	V	1.00X0.60

ALL DIMENSION ARE IN METER
SCALE 1:100

SIGNATURE OF APPLICANT:

**SIGNATURE OF LICENCED
BUILDING SURVEYOR:**

	FOR OFFICE USE:
--	------------------------
  
<i>SITE BOUNDARY</i>	
<i>PRO-CONSTN</i>	
<i>ROAD</i>	
<i>EX-HOUSE</i>	

DRAWN BY:

Star Engineering Construction,
Perambi, Kuzhicode P.O ,
9489002516.