
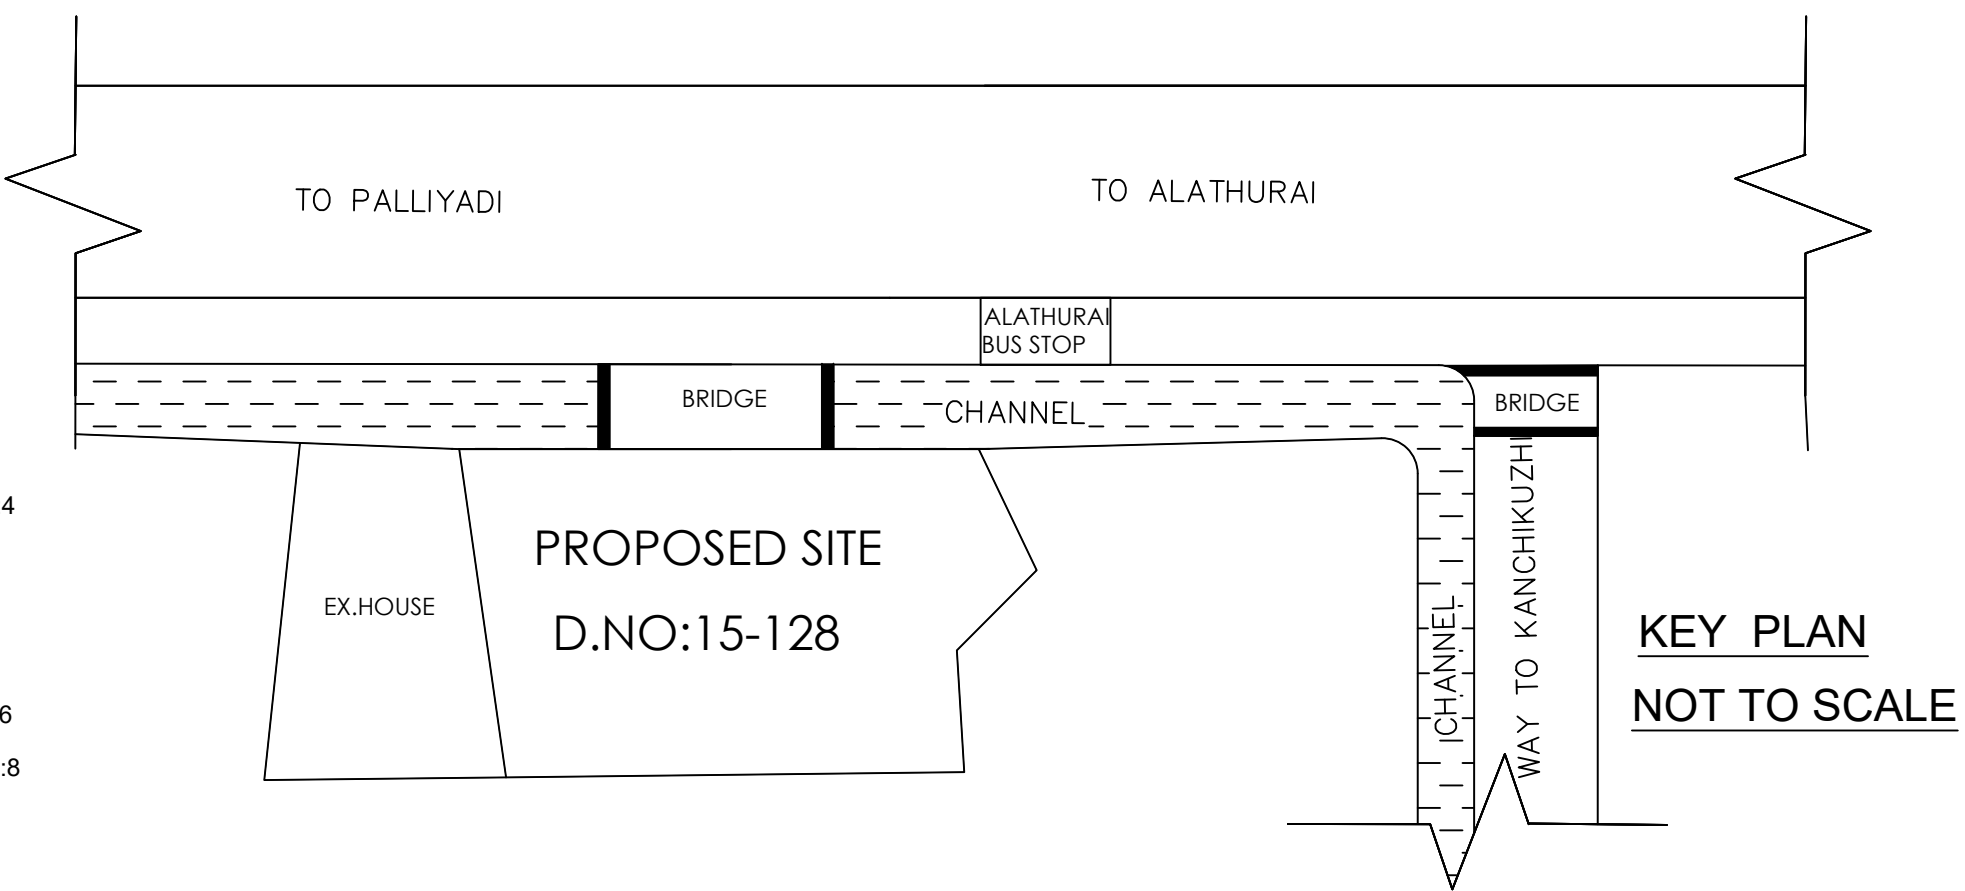





PLAN SHOWING THE PROPOSED CONSTRUCTION OF R.C.C ROOF EXTENSION COMMERCIAL AND RESIDENTIAL BUILDING DOOR NO : 15/128 IN RE.SURVEY NO:610/17 OF MARUTHOORKURICHY VILLAGE AT AALATHURAI, PALLIYADI POST IN VALVACHAGOSTAM TOWN PANCHAYAT, KALKULAM TALUK, KANIYAKUAMARI DISTRICT.

OWNER NAME:-
Mr. R.S. SREESANKAR,
S/O.Mr. RETNAKARAN NAIR,
15-128,SREEKALA BHAVAN, ALATHURAI,
PALLIYADI POST-629169.

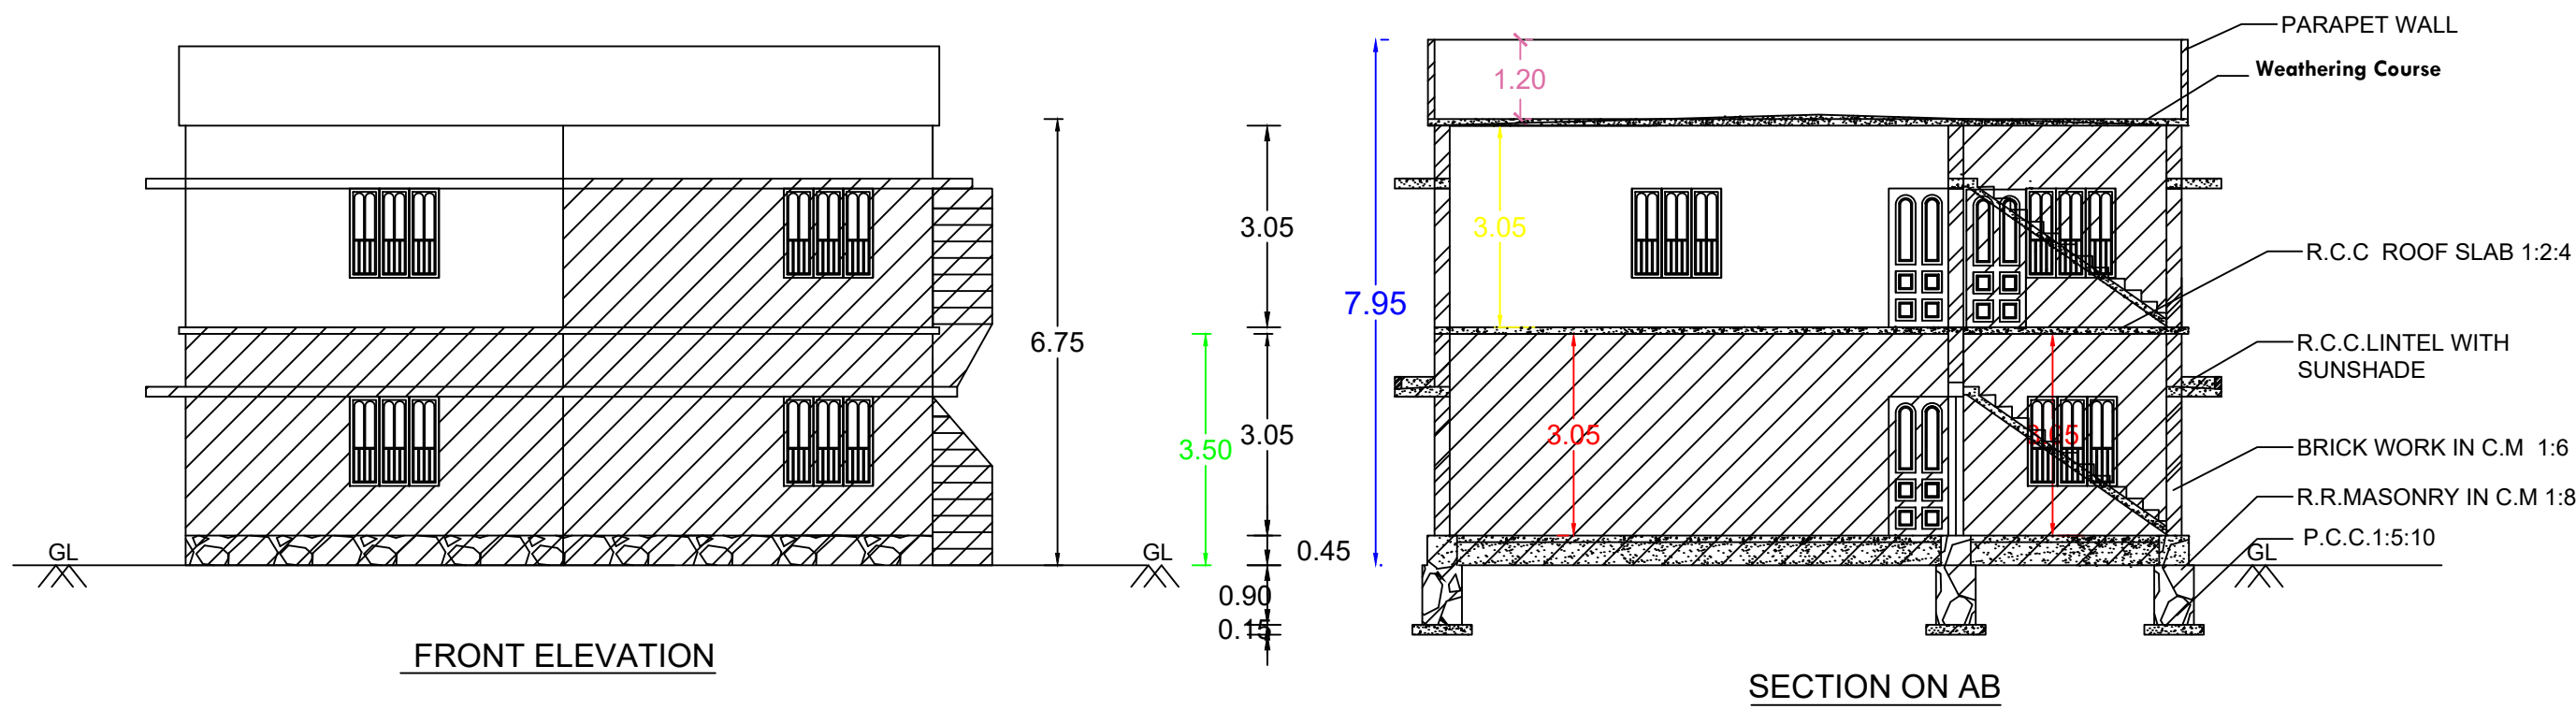

SCALE		SITE BOUNDARY	
PLAN	1: 100	PROP. BUILDING	
SITE PLAN	1: 100	ROAD, PATHWAY	
		EXIST. BUILDING	

AREA DETAILS	
SITE AREA	: 13.000 CENTS , 526.20 Sq.m, 5661.91 Sq.ft
VACANT AREA	: 402.42 Sq.m, 4330.04 Sq.ft
EXISTING AREA OF THE RESIDENTIAL BUILDING	
PLINTH AREA	
GROUND FLOOR AREA	: 123.78 Sq.m, 1331.87 Sq.ft
FIRST FLOOR AREA	: 34.56 Sq.m, 371.87 Sq.ft
TOTAL PLINTH AREA	: 158.34 Sq.m, 1703.74 Sq.ft
FLOOR AREA	
GROUND FLOOR AREA	: 103.94 Sq.m, 1118.39 Sq.ft
FIRST FLOOR AREA	: 21.71 Sq.m, 33.60 Sq.ft
TOTAL PLINTH AREA	: 125.65 Sq.m, 1351.99 Sq.ft
EXTENSION AREA OF THE COMMERCIAL BUILDING	
PLINTH AREA	
GROUND FLOOR AREA	: 00.00 Sq.m, 00.00 Sq.ft
FIRST FLOOR AREA	: 26.80 Sq.m, 288.37 Sq.ft
TOTAL PLINTH AREA	: 26.80 Sq.m, 288.37 Sq.ft
FLOOR AREA	
GROUND FLOOR AREA	: 00.00 Sq.m, 00.00 Sq.ft
FIRST FLOOR AREA	: 21.79 Sq.m, 234.46 Sq.ft
TOTAL PLINTH AREA	: 21.79 Sq.m, 234.46 Sq.ft
JOINERY DETAILS	
MD: MAIN DOOR	: 1.00 x 2.10
D : DOOR	: 0.90 x 2.10
D2 : DOOR	: 0.75 x 2.10
W3 : WINDOW	: 1.35 x 1.50
W2 : WINDOW	: 1.00 x 1.50
V : VENTILATOR	: 0.60 x 0.45

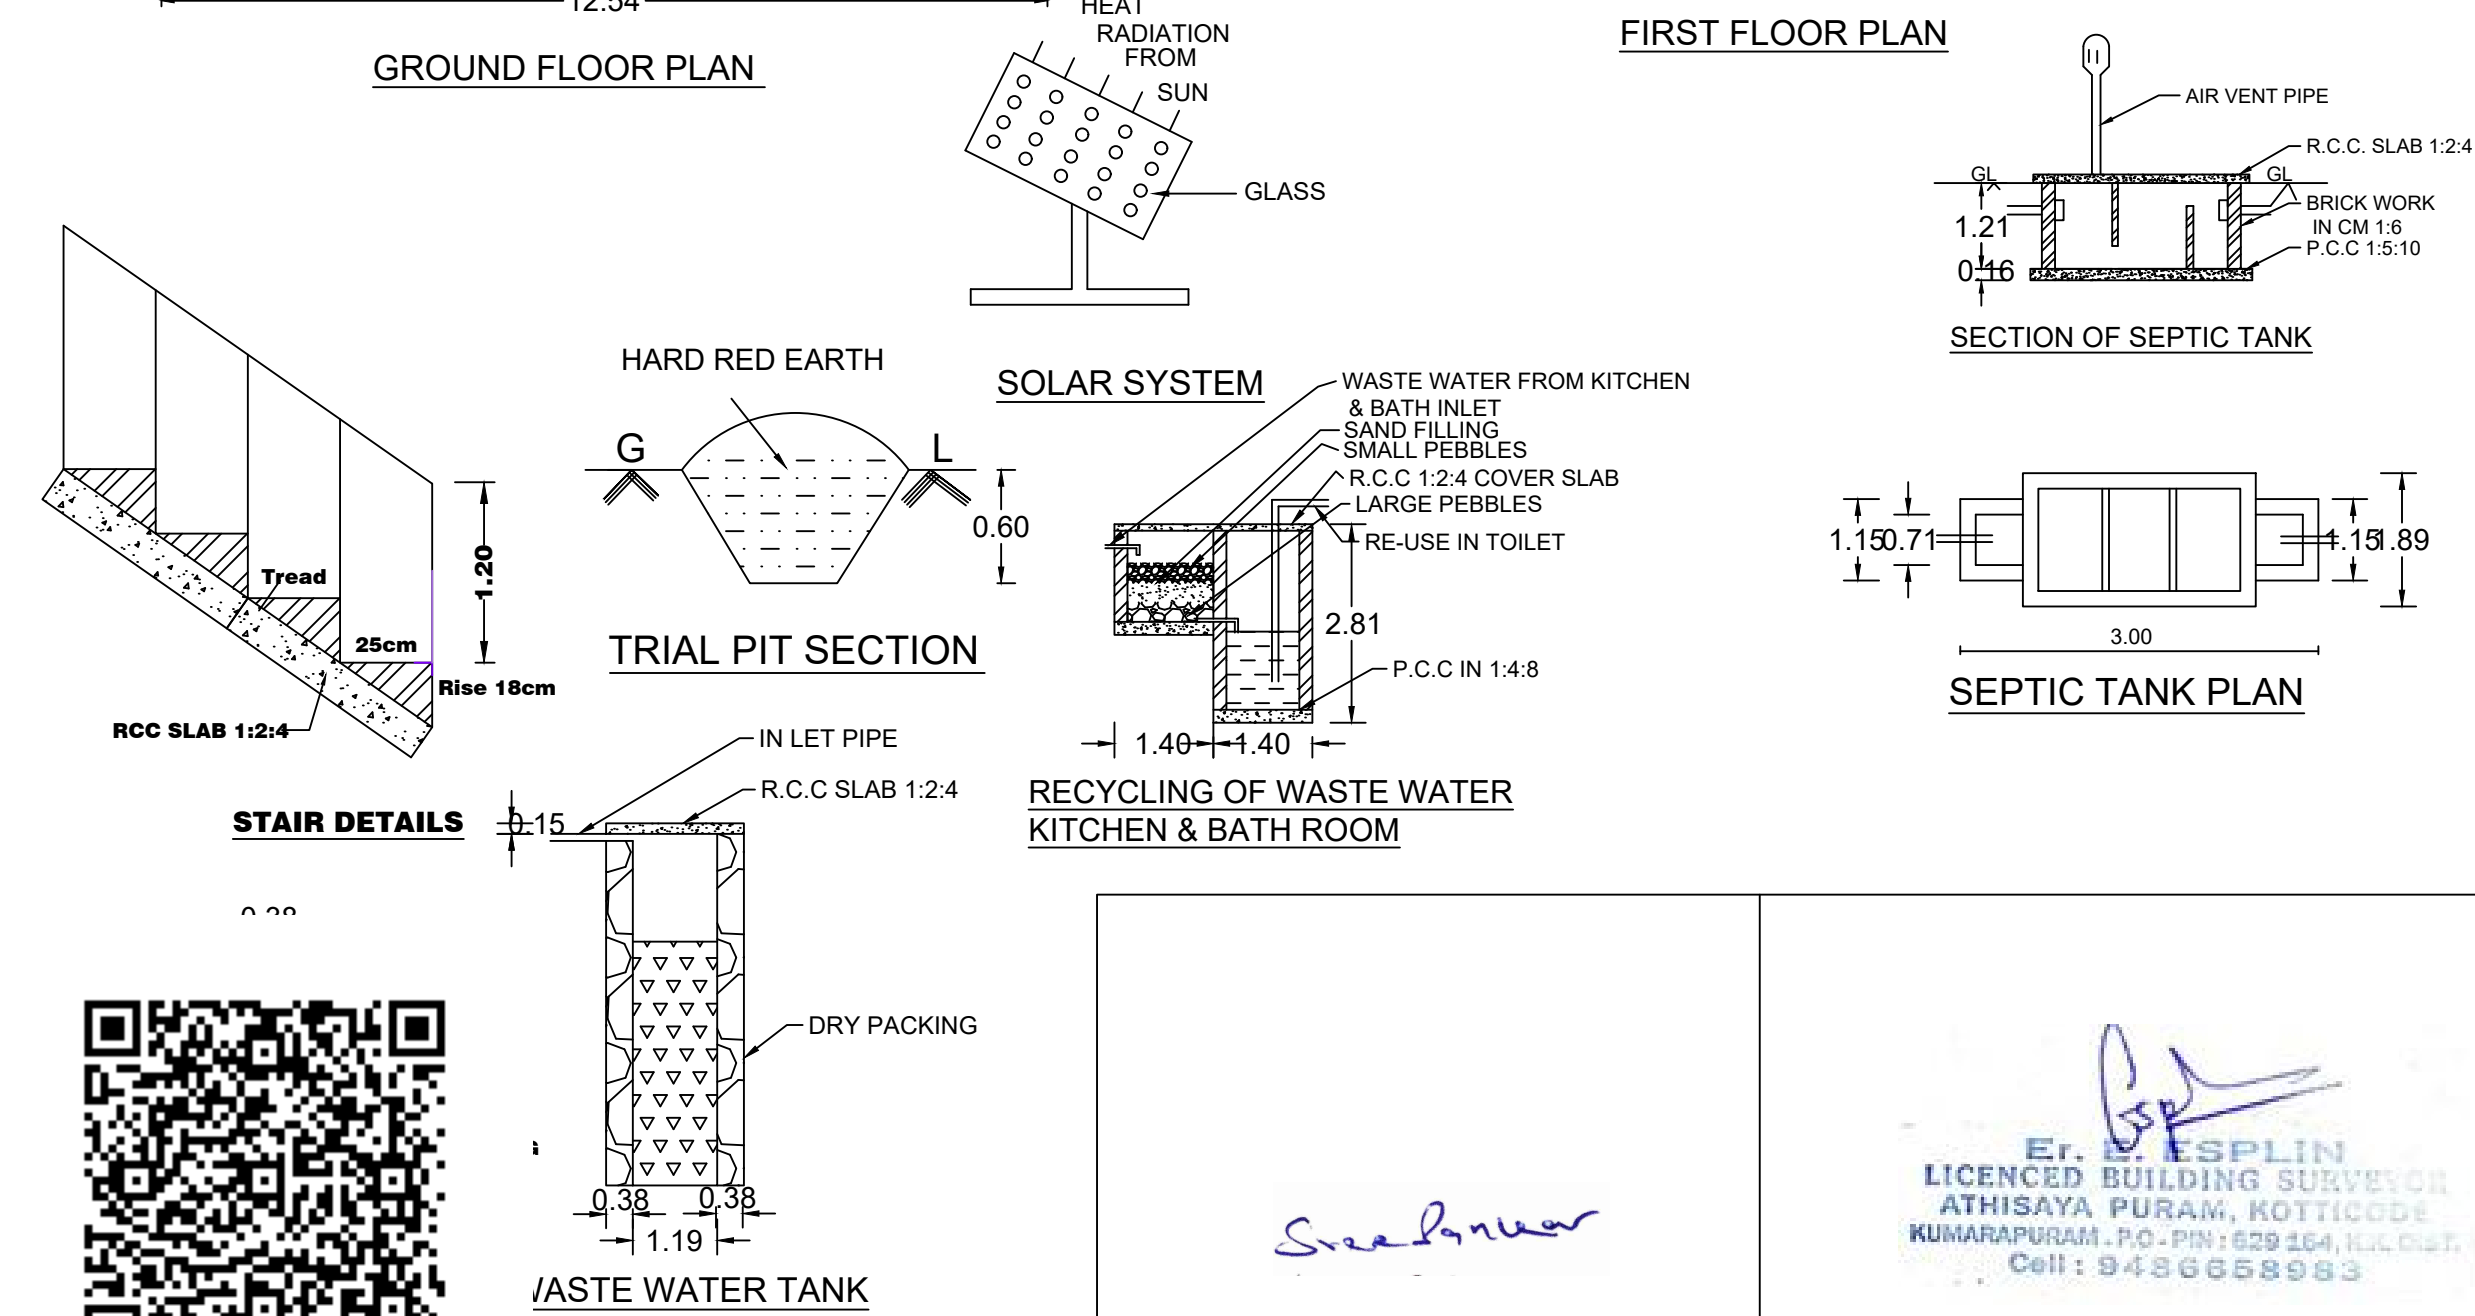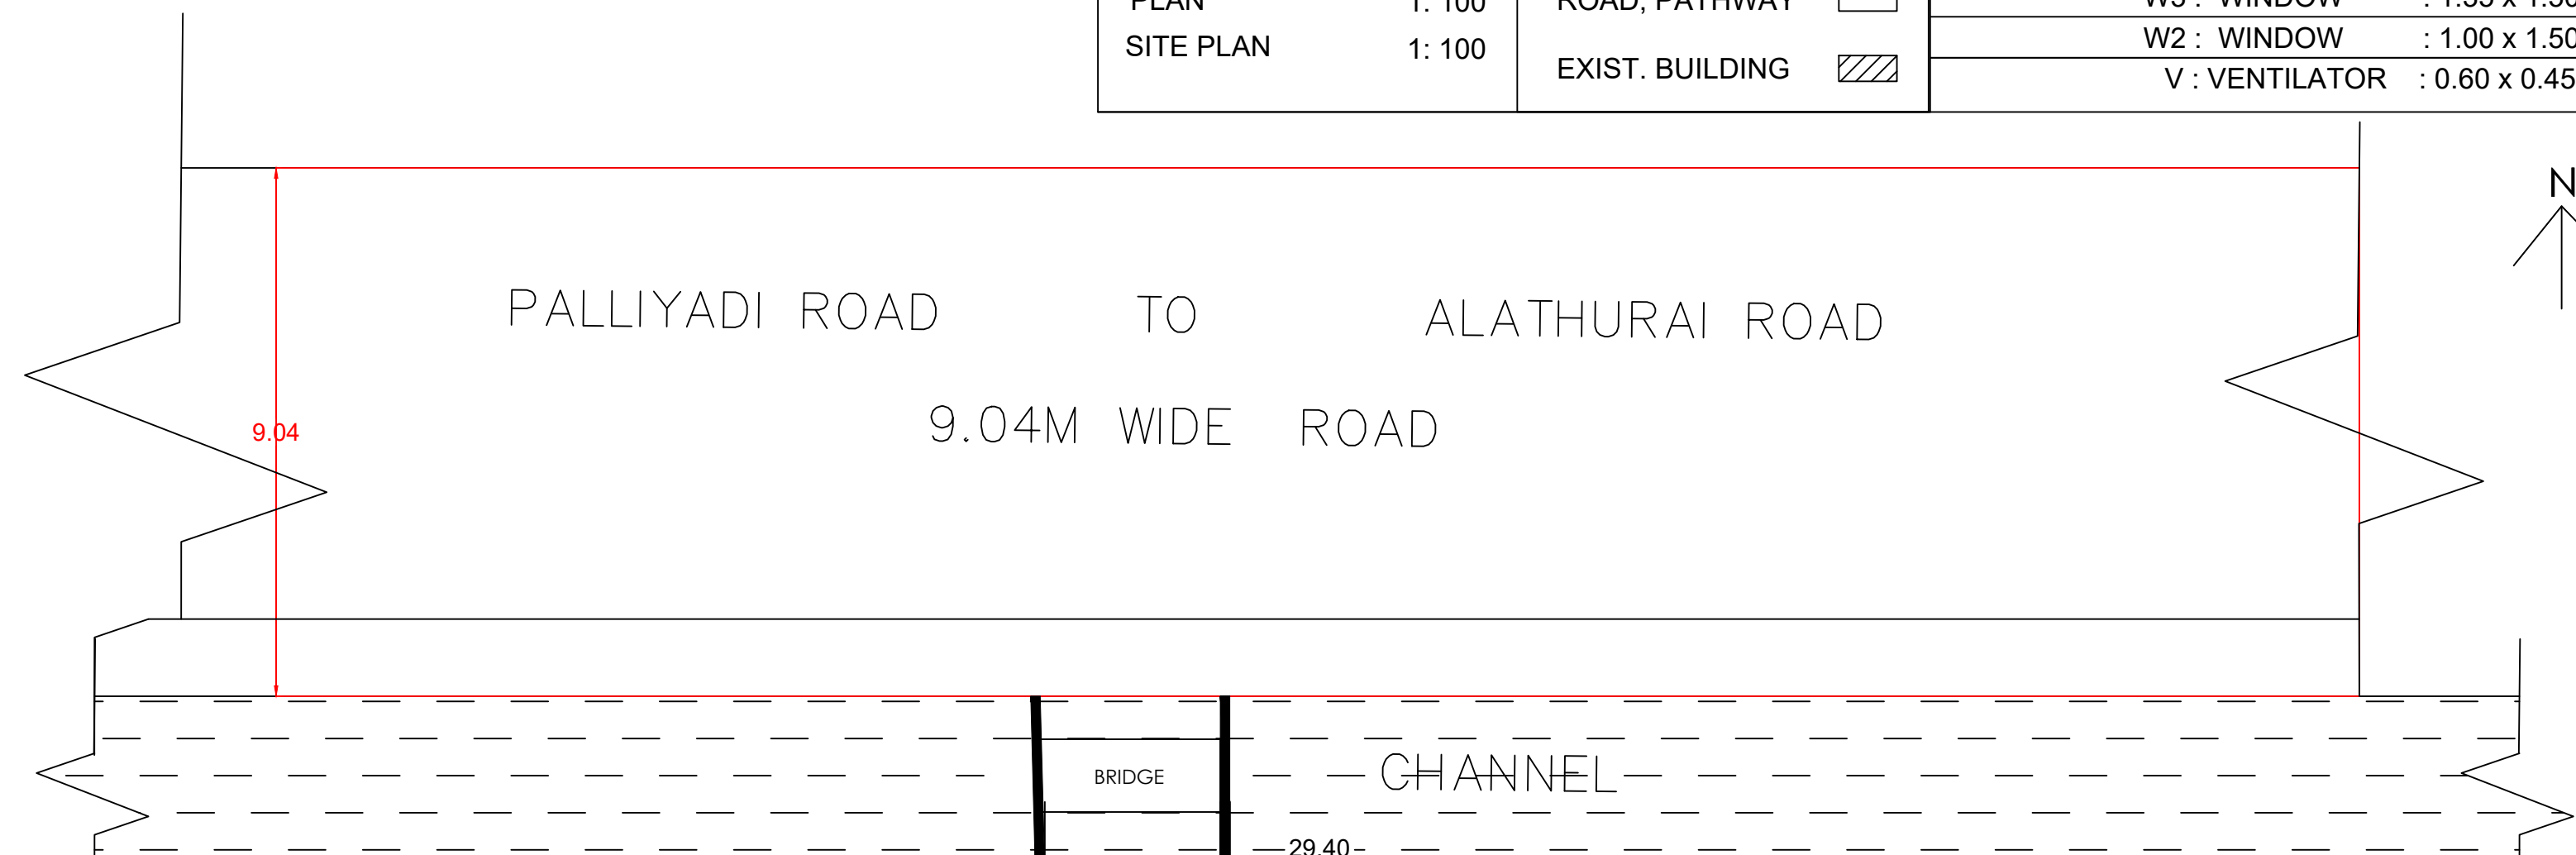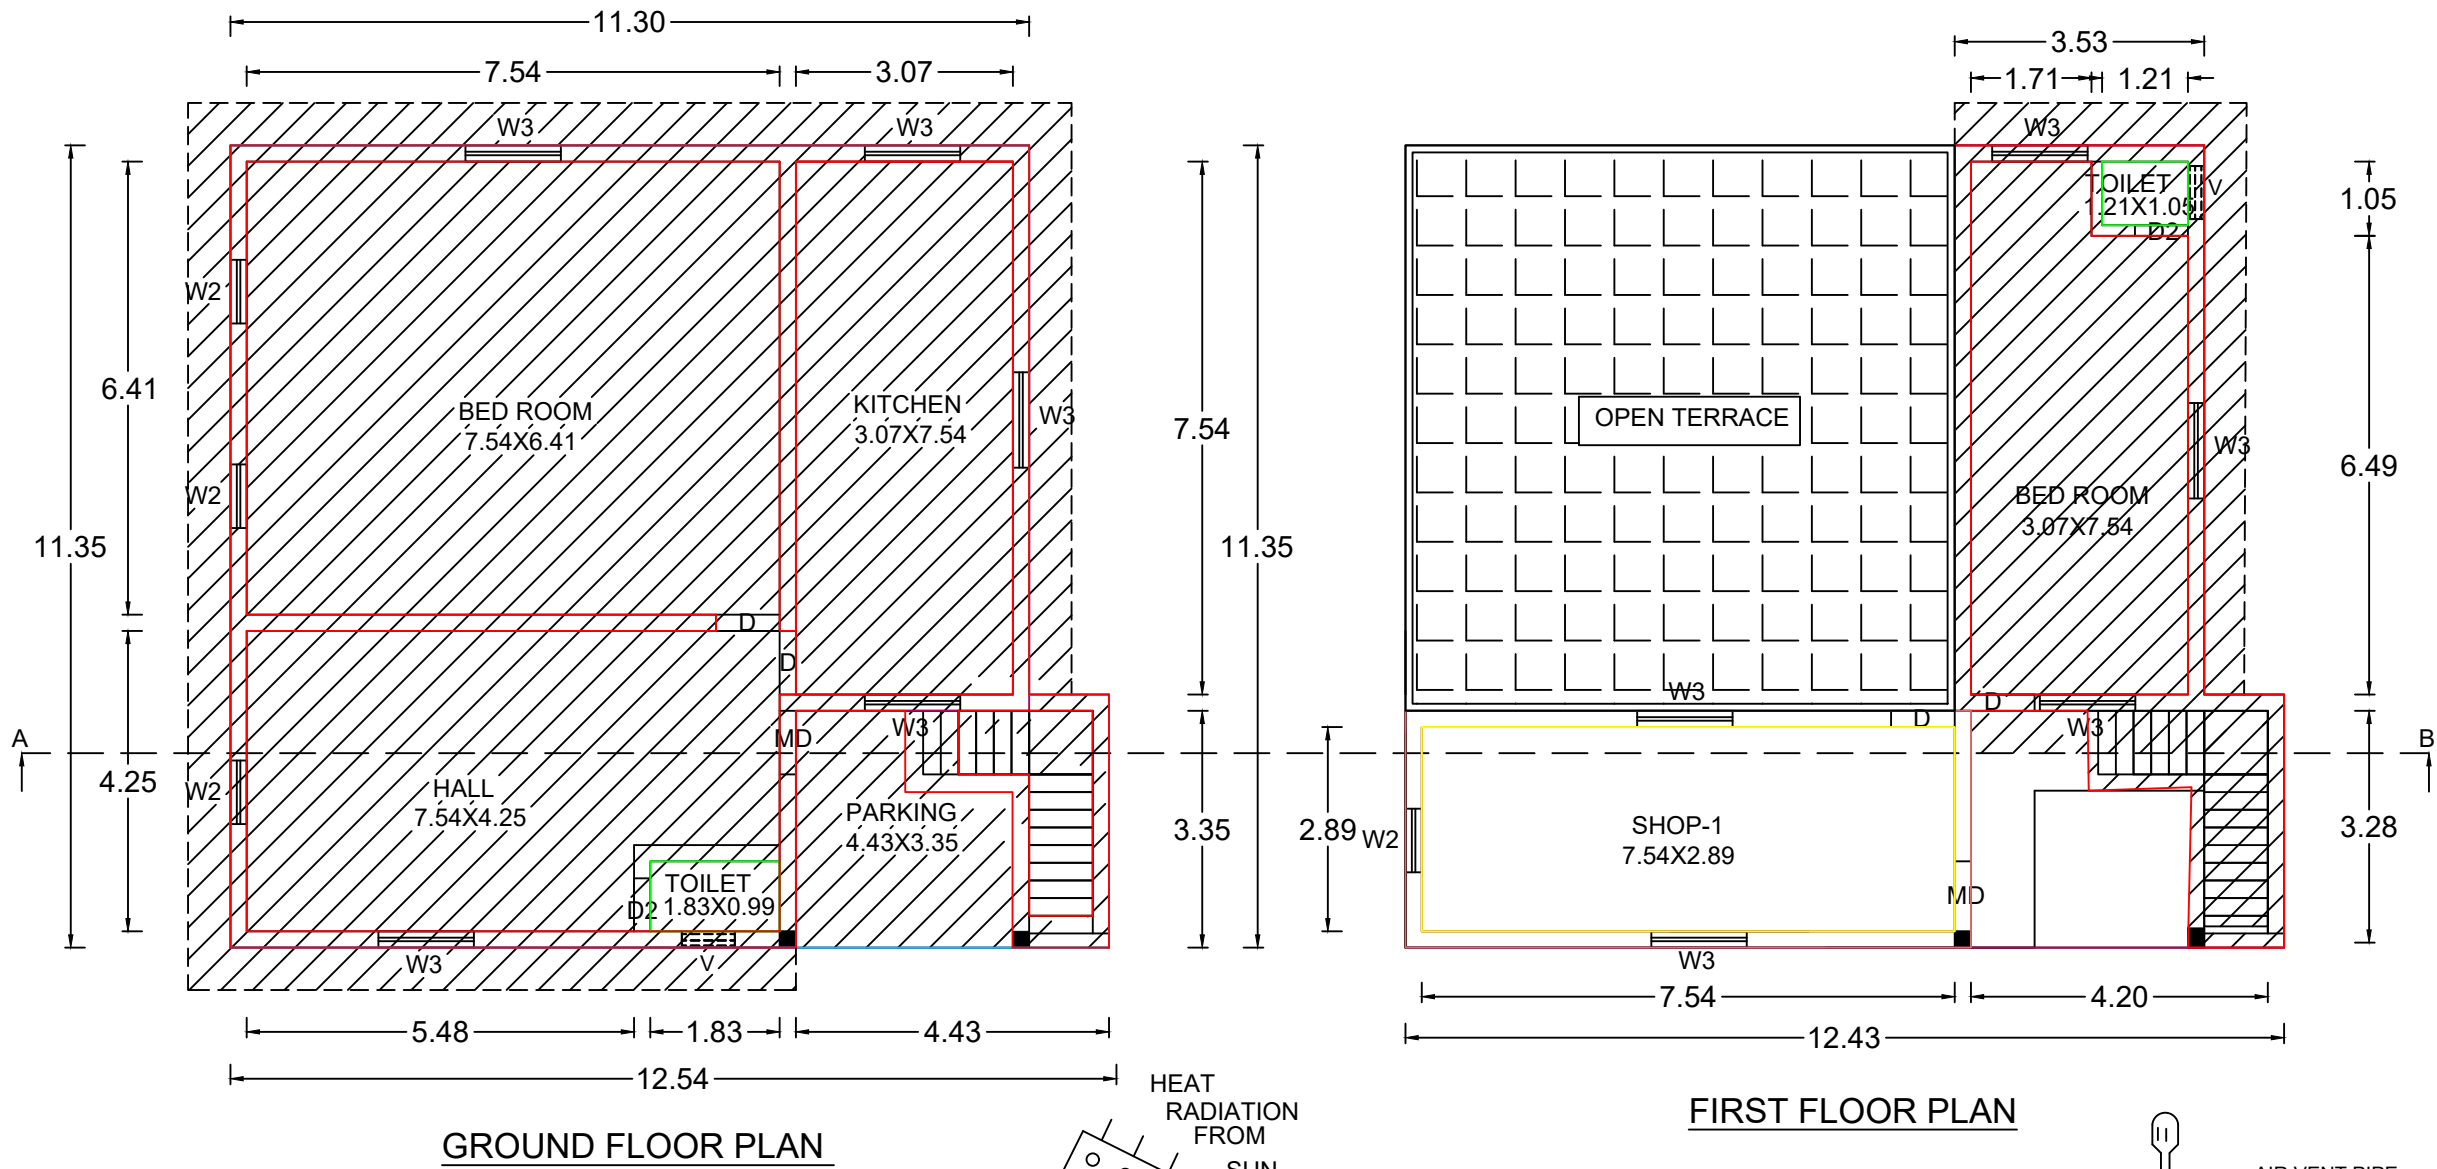

SITE PLAN
SCALE 1:100

"ALL DIMENSIONS ARE IN METERS "