

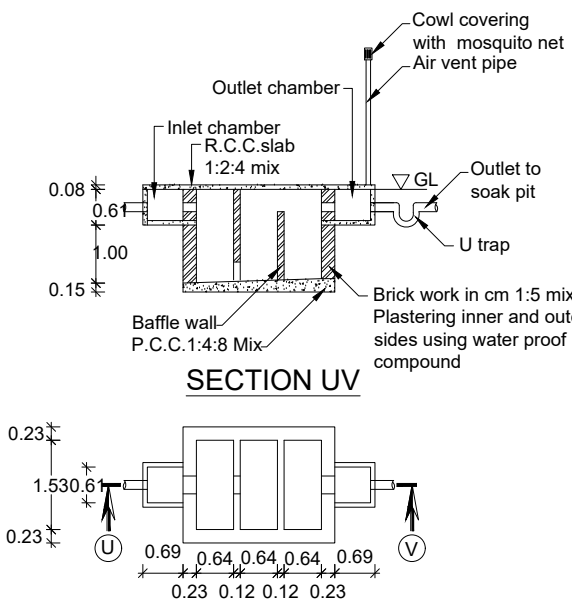
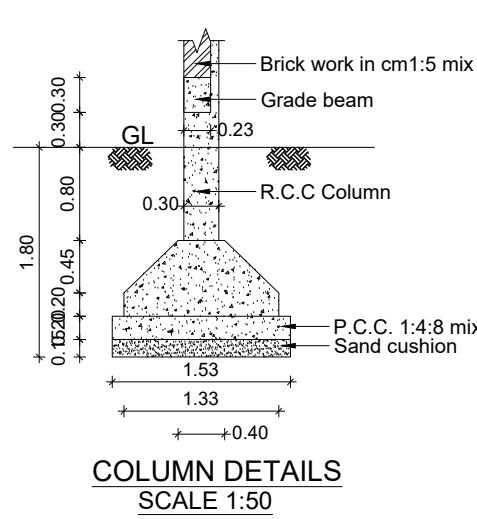
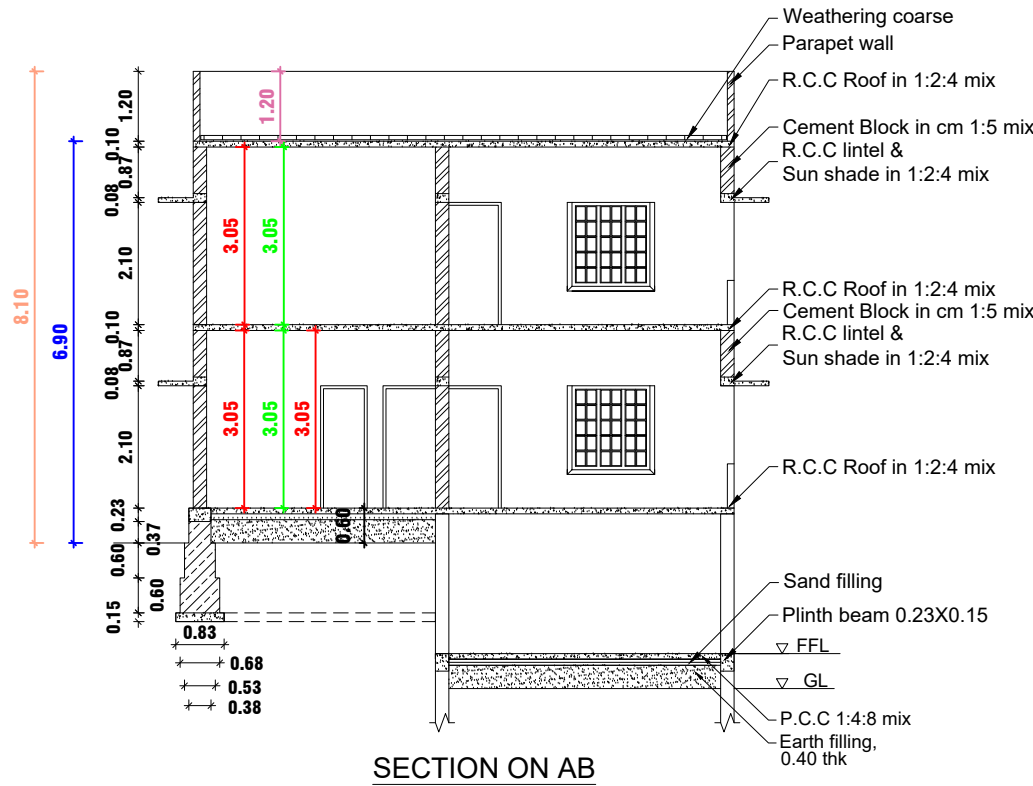


PLAN SHOWING THE PROPOSED TERRACE ROOF RESIDENTIAL BUILDING AT CHANKILIVILAI, CHENKODY IN RE.SY.NO: 322/1 IN KUMARANKUDI VILLAGE ,
VERKILAMBI TOWN PANCHAYAT, THIRUVATTAR TALUK,K.K.DISTRICT.


NAME AND ADDRESS OF OWNER: Mr.STANLY & Mrs.J.SWEETLIN JOY, CHANKILIVILAI, CHENKODY .

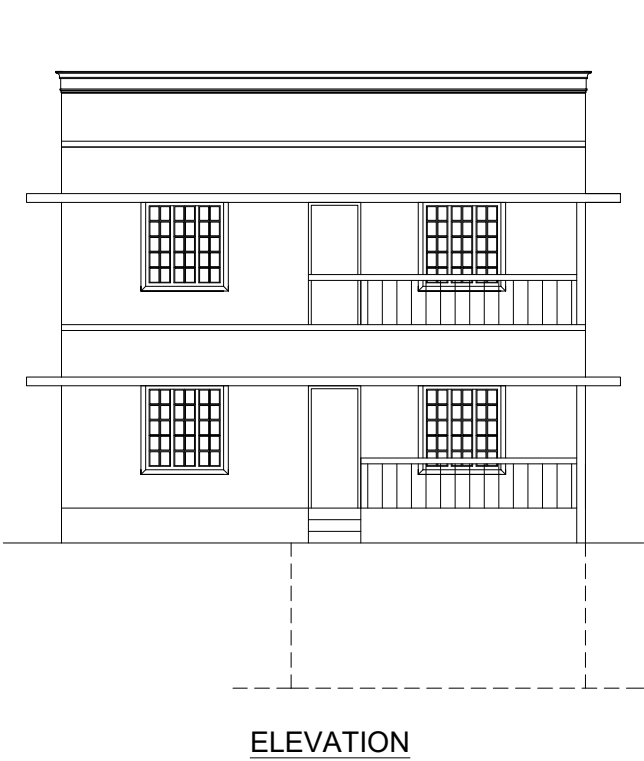


SEPTIC TANK PLAN

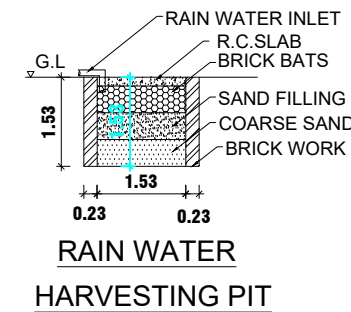

RWH_CAPACITY_L=5000LTRS

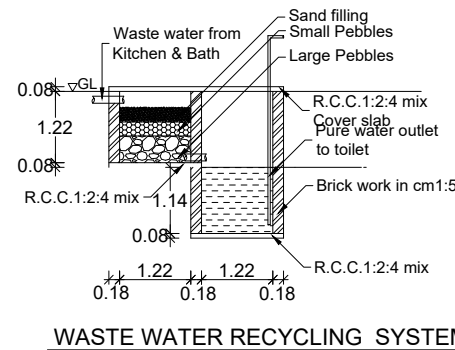

SOLAR SYSTEM

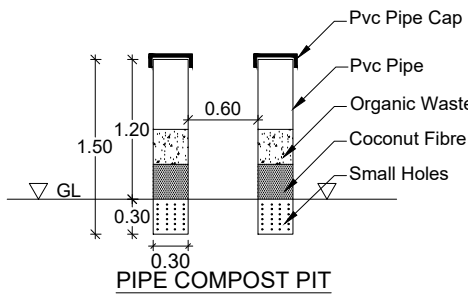


ELEVATION

SECTION ON AB


RAIN WATER

HARVESTING PIT


WASTE WATER RECYCLING SYSTEM

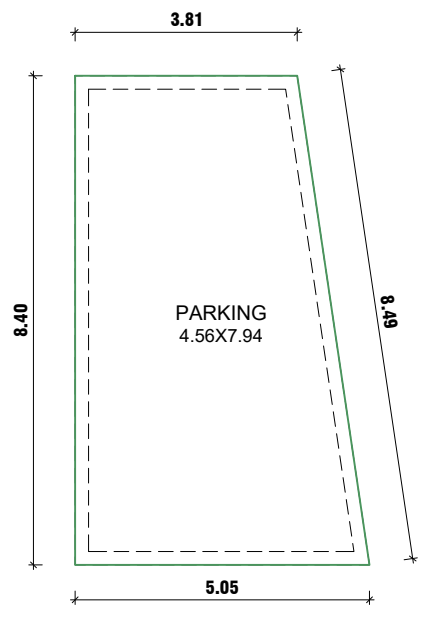


CELLAR FLOOR PLAN

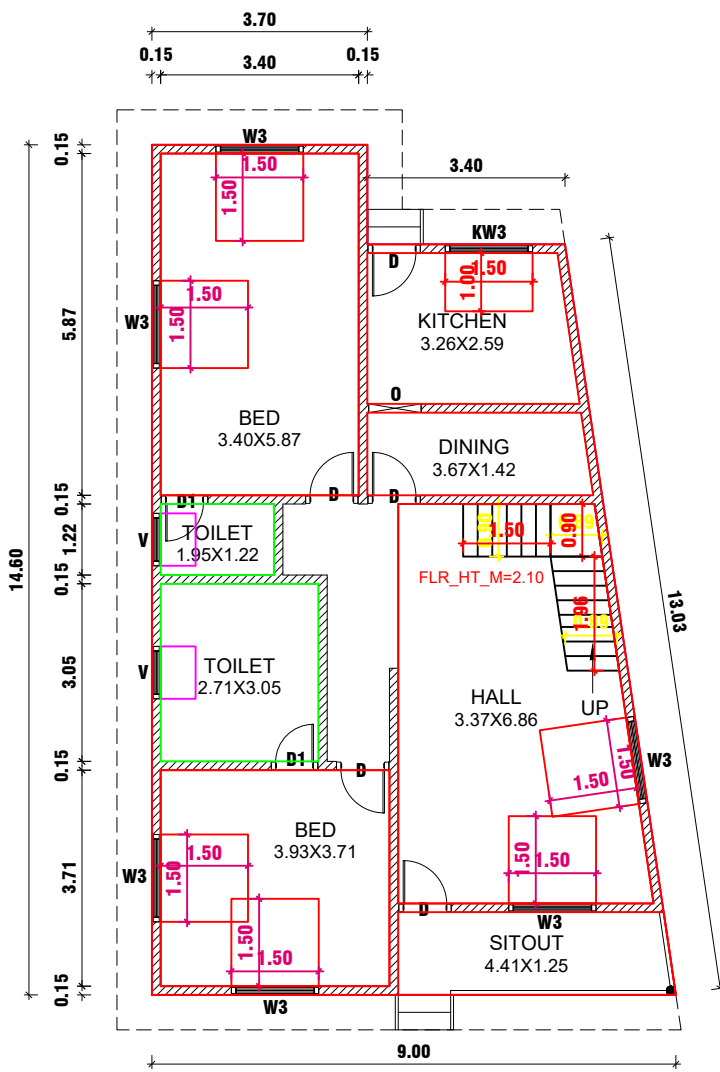


GROUND FLOOR PLAN

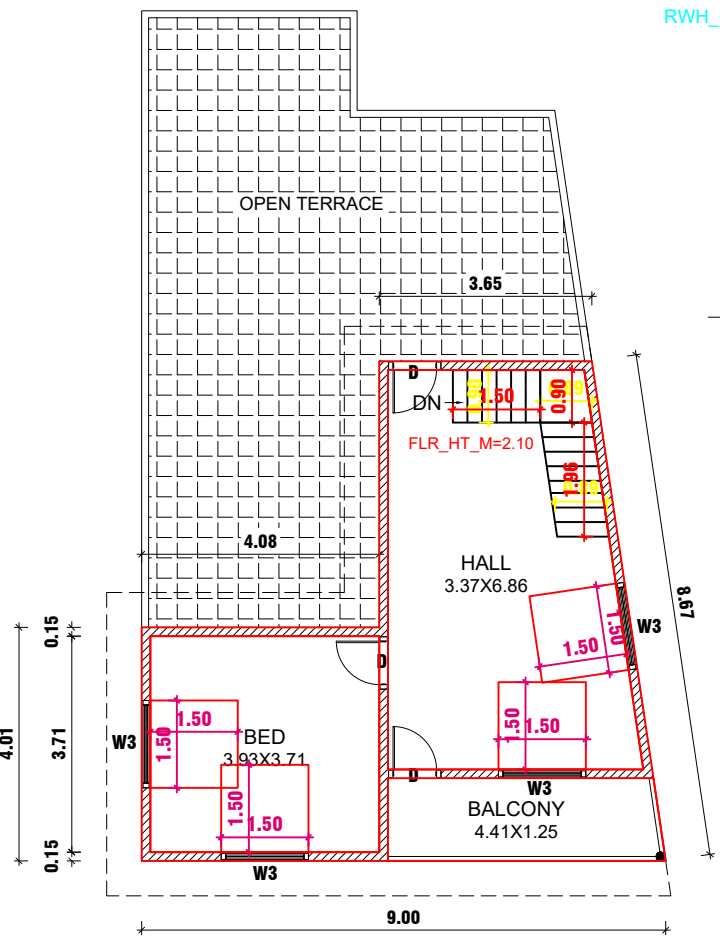


FIRST FLOOR PLAN

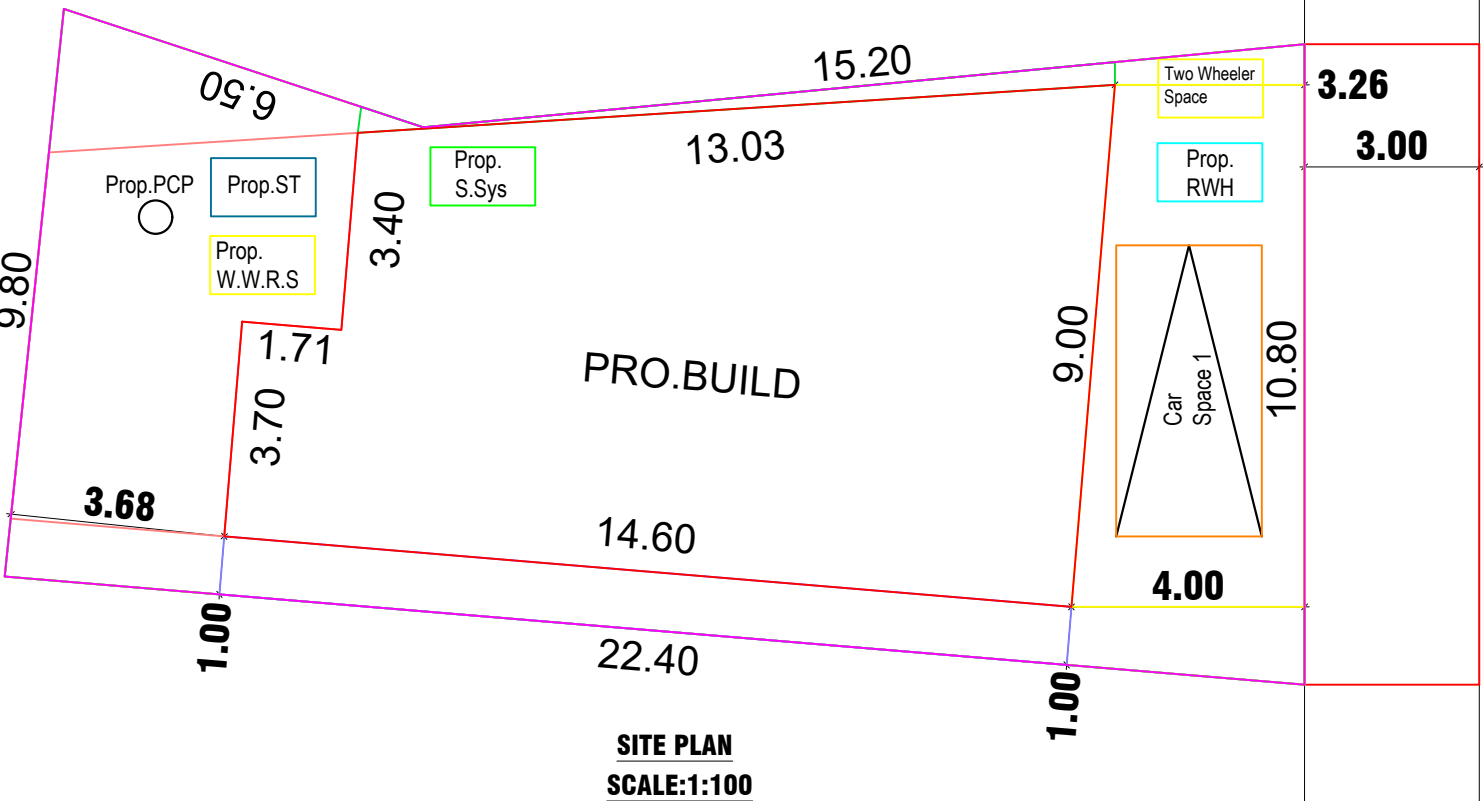

SITE PLAN
SCALE:1:100

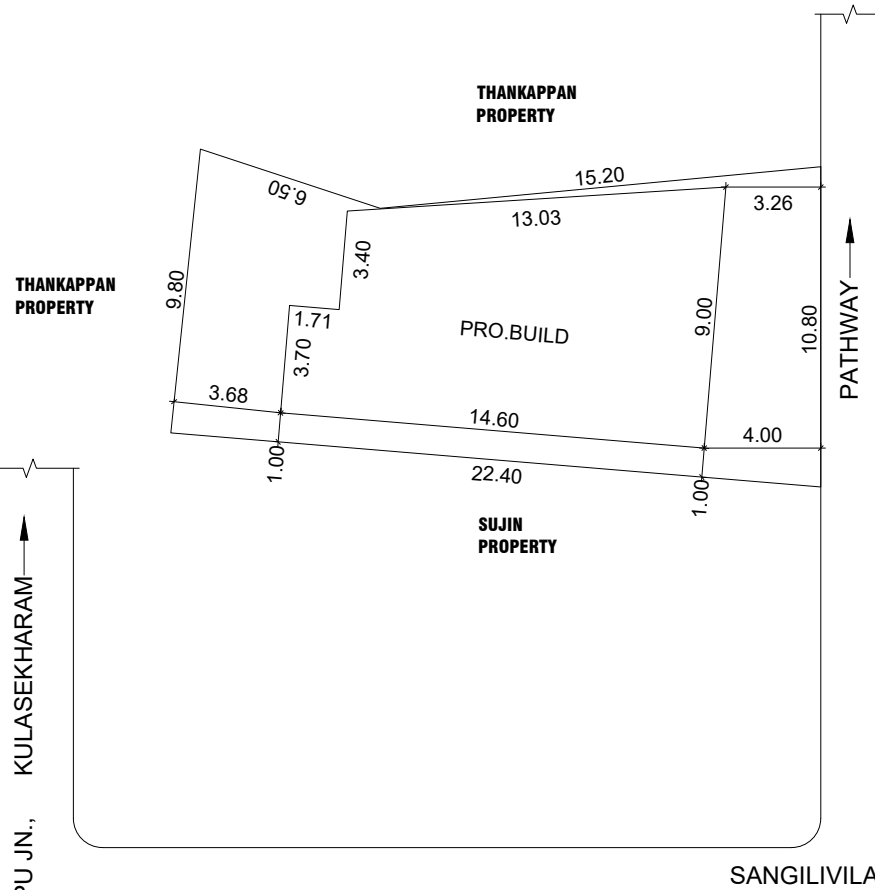

KEY PLAN
SCALE:1:200

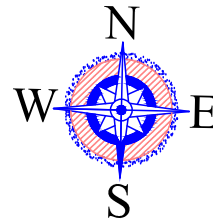

AREA DETAILS - BUILDING

PLINTH AREA		
Cellar Floor	37.24 Sq.mt	400.85 Sq.ft
Ground Floor	110.04 Sq.mt	1184.47 Sq.ft
First Floor	53.12 Sq.mt	571.78 Sq.ft
Total	200.40 Sq.mt	2157.11 Sq.ft

FLOOR AREA

Cellar Floor	31.53 Sq.mt	339.39 Sq.ft
Ground Floor	93.77 Sq.mt	1009.34 Sq.ft
First Floor	36.53 Sq.mt	393.21 Sq.ft
Total	161.83 Sq.mt	1741.94 Sq.ft

AREA DETAILS - PLOT

Site Area	5.000 Cents	2.02 Are
Vacant Area	92.31 Sq.mt	

SCHEDULE OF JOINERIES

REF	DESCRIPTION	SIZE
D	DOOR	0.90X2.10
D1	DOOR	0.80X2.10
W3	WINDOW	1.50X1.50
KW3	WINDOW	1.50X1.00
V	VENTILATOR	0.90X0.60

1:100 SCALE :	ALL DIMENSIONS ARE IN METRE	EDWG NO = 0 1 2 5 4 1 1 2 2 4
------------------	--------------------------------	-------------------------------------

J. Sweetlin Joy, A. Stanley

APPLICANT

PLAN INFO
PLOT AREA_M2=202.35
AS AT SITE=207.19
FMR OR PLR=202.35
AS PER DOCUMENT=202.35
ROAD WIDTH=3.00
AVG PLOT WIDTH=10.80
AVG PLOT DEPTH=22.40
ROAD LENGTH=100.00
AREA TYPE=EWS
SURVEY_NO=322/1
PATTA_NO=3242
TALUK=THIRUVATTAR
JURISDICTION_TYPE=PANCHAYAT
SINGLE_FAMILY_BLDG=YES
OSR_APPLICABLE=NO
OSR_SURR_BUYBACK_RETAIN=RETAIN
PREMIUM_FSI_REQUIRED=NO
OSR_SURRENDER_OR_BUYBACK=YES
IS_APPROVED_LAYOUT=YES
ORGANIZATION_TYPE=PRIVATE
CRZ=NO
LAND_USE_ZONE=RESIDENTIAL
PLOT_NO=0
DISTRICT=KANYAKUMARI
IS_SWIMMING_POOL_EXISTS=NO
RWH_DECLARE=YES
IF_HERITAGE_TOWN_LESS THAN 1KM_RADIUS=NO

H. G. Williams, D.C.
CONSTRUCTION ENGINEER
LICENCED BUILDING SURVEYER
WILLIAMS CONSTRUCTION
THIRUVATTAR - 620 011
K.K.DIST PHONE: 2670447
ENGINEER