




DEMOLISHING AFTER RECONSTRUCTION OF TERRACE RESIDENTIAL BUILDING
(EX.D.NO:6/140) AT EDAVATTAM, THIRUNANTHKARAI. HAVING THE RE.SY.NO: 280/2A2
& PATTa NO: 4419 OF THUMBACODE B VILLAGE, THIRPARAPPU TOWN PANCHYAT ,
THIRUVATTAR TALUK, KANNYAKUMARI DISTRICT.

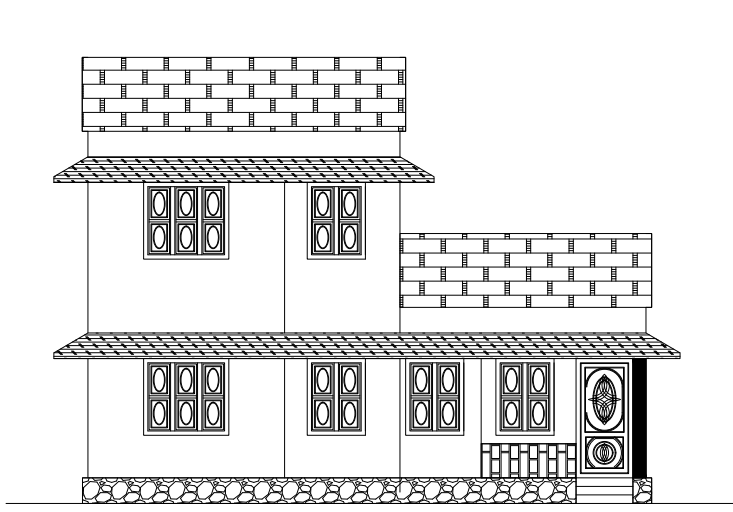


ELEVATION

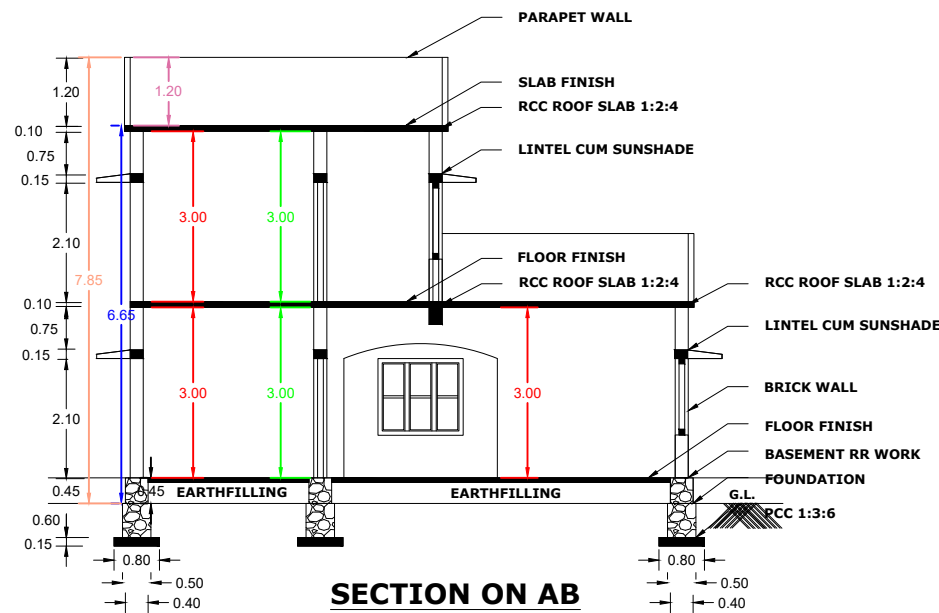


SECTION ON AB

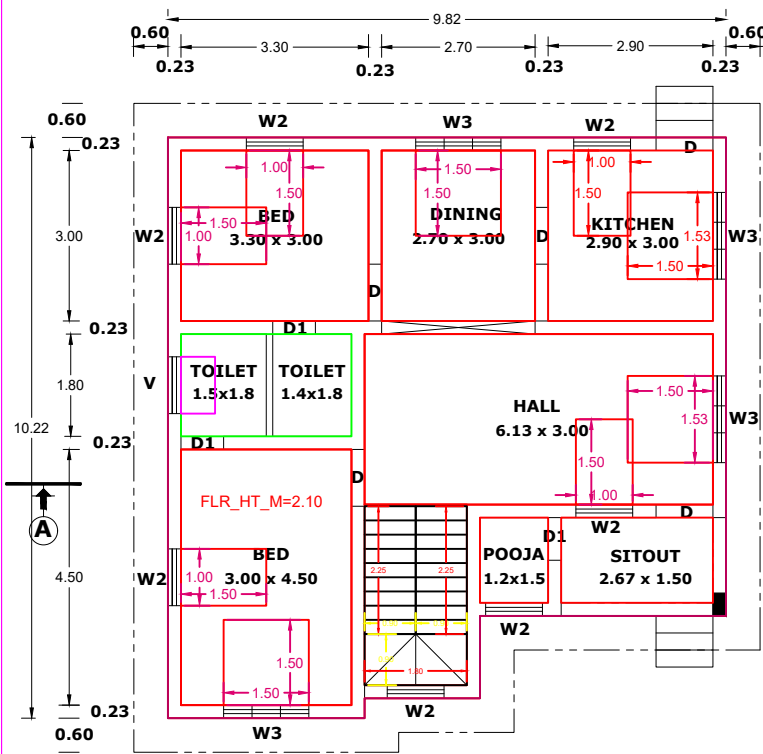


PLAN GF

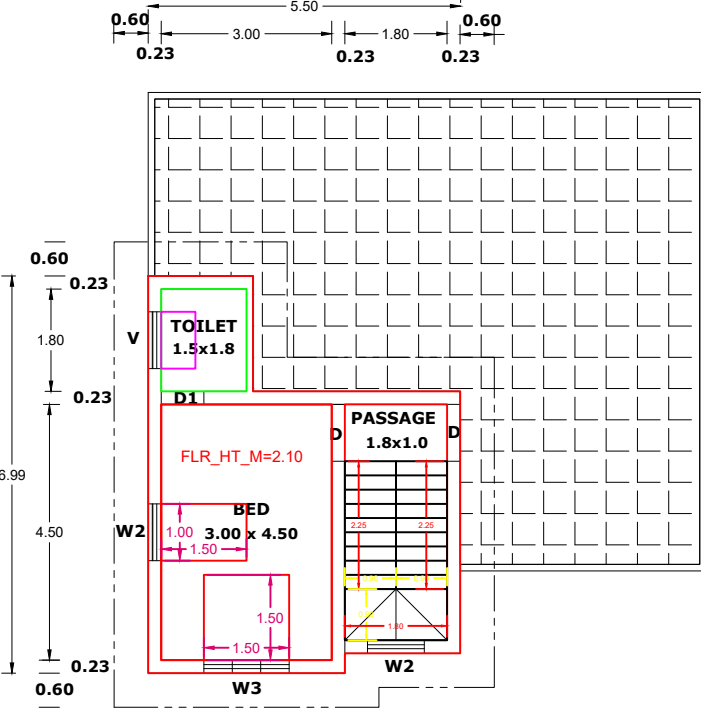


PLAN FF

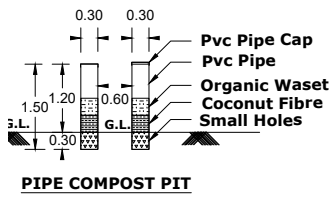


PIPE COMPOST PIT

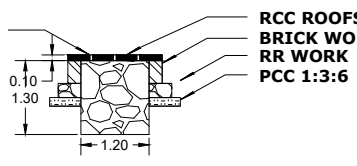


RAIN WATER HARVEST TRENCH

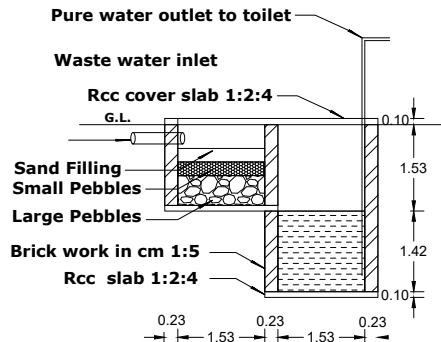


WASTE WATER RECYCLING SYSTEM

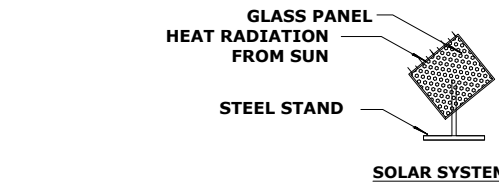


SOLAR SYSTEM

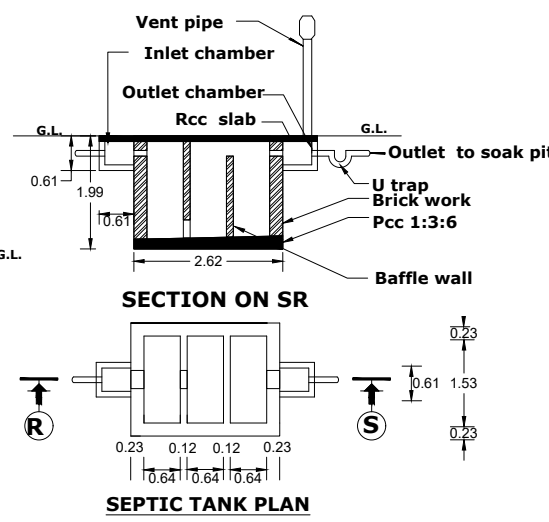

SEPTIC TANK PLAN

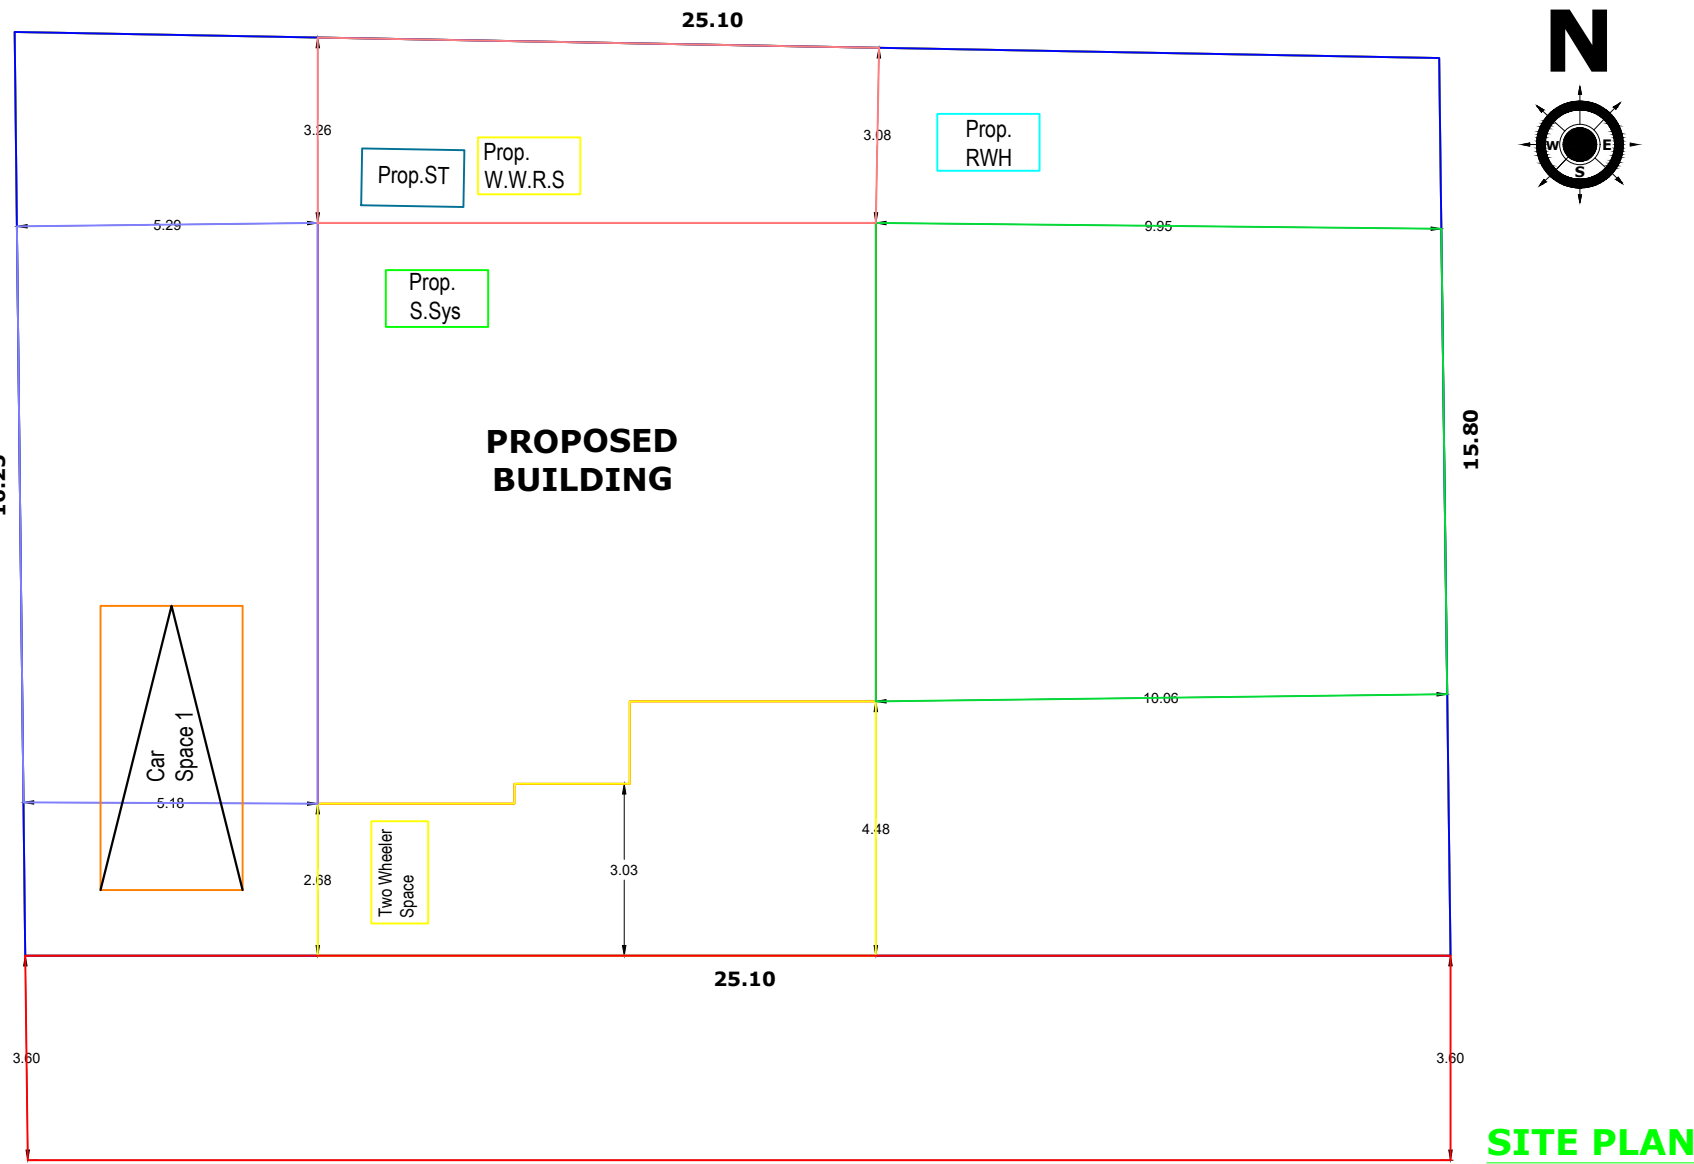

SITE PLAN
SCALE 1 : 100

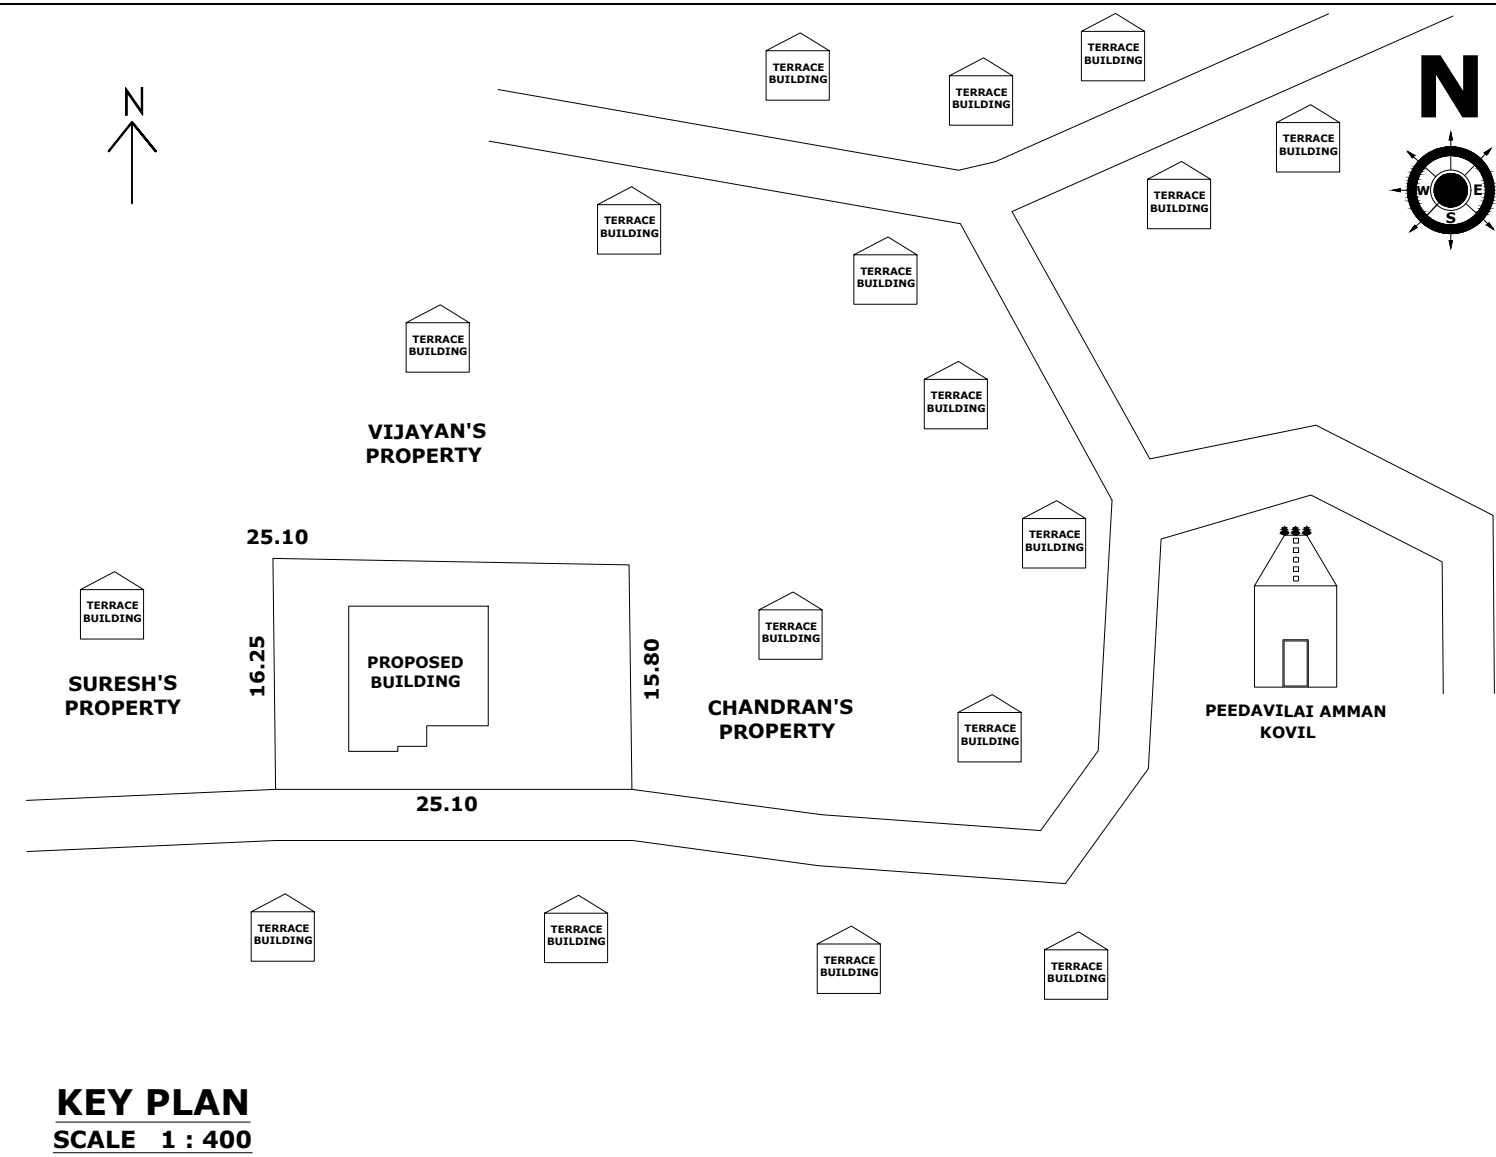

KEY PLAN
SCALE 1 : 400

PLAN INFO
PLOT_AREA_M2=404.70
AS_AT_SITE=401.79
FMB_OR_PLR=404.70
AS_PER_DOCUMENT=404.70
ROAD_WIDTH=3.60
AVG_PLOT_WIDTH=25.10
AVG_PLOT_DEPTH=16.25
ROAD_LENGTH=100.00
AREA_TYPE=OTHERS
SURVEY_NO=280/2A2
PATTa_NO=4419
TALUK=THIRUVATTAR
JURISDICTION_TYPE=PANCHAYAT
SINGLE_FAMILY_BLDG=YES
OSR_APPLICABLE=NO
OSR_SURRENDER_OR_BUYBACK=YES
PREMIUM_FSI_REQUIRED=NO
IS_APPROVED_LAYOUT=YES
ORGANIZATION_TYPE=PRIVATE
CRZ=NO
LAND_USE_ZONE = RESIDENTIAL
PLOT_NO=0
DISTRICT=KANNYAKUMARI
IS_SWIMMING_POOL_EXISTS=NO
RWDECLARED=YES
IF_HERITAGE_TOWN_LESS THAN 1KM_RADIUS=NO

NAME OF THE OWNER :

SIGN. OF APPLICANT

Mrs.SREELEKHA,
W/O MANIKANDAN,
ABIRAMI BHAVANAM, EDAVATTAM,
THIRUNANTHIKARAI,
KULASEKHARAM POST,
KANNIYAKUMARI DISTRICT .

CELL : 9750 889 390

AREA DETAILS

PLINTH AREA	G.F.	91.85 S.M	988.30 S.FT
	F.F.	30.26 S.M	325.59 S.FT
TOTAL		122.11 S.M	1313.89 S.FT
FLOOR AREA	G.F.	77.08 S.M	829.38 S.FT
	F.F.	23.67 S.M	254.69 S.FT
TOTAL		100.75 S.M	1084.07 S.FT
SITE AREA		10.000 CENTS	4.0469 ARE
VACANT AREA		7.730 CENTS	3.1284 ARE

JOINERY SCHEDULE

SL.NO	SYMBOL	ITEM	SIZE	NO
1	D	DOOR	1.00 X 2.10	7
2	D1	DOOR	0.75 X 2.10	4
3	W3	WINDOW	1.50 X 1.35	5
4	W2	WINDOW	1.00 X 1.35	9
5	V	VENTILATION	1.00 X 0.60	3

SCALE 1 : 100	ALL DIMENSIONS ARE IN METERS	DRAW NO 160125
------------------	---------------------------------	-------------------

SIGN. OF ENGINEER

S. RAMPRASATH
MALAVIKA ASSOCIATES
Licenced Building Designer & Surveyor
Achaleeswaram Kovil Road, Thumbacode,
Kulasekharam P.O. K.K. Dist.
Cell: 917 100 5550