

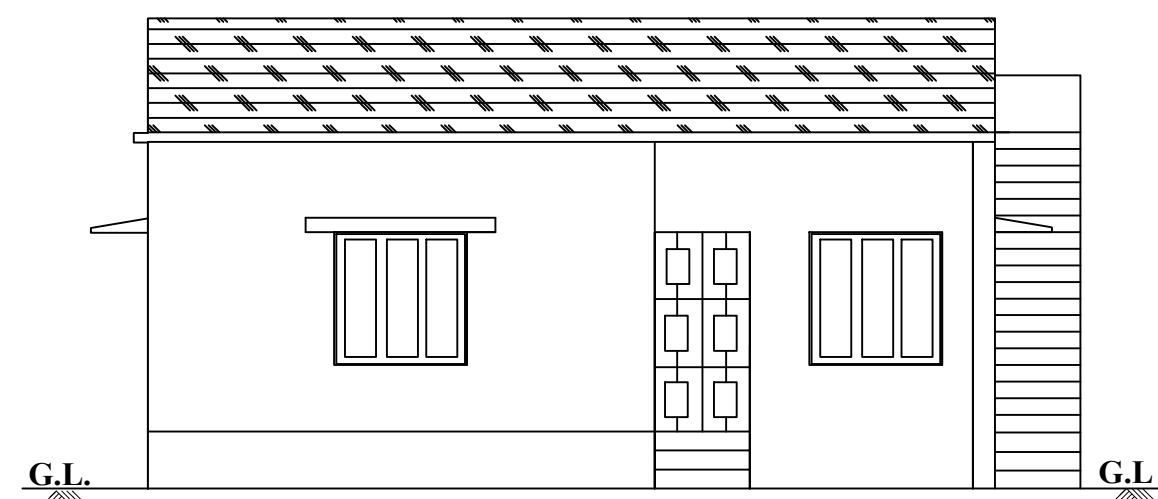
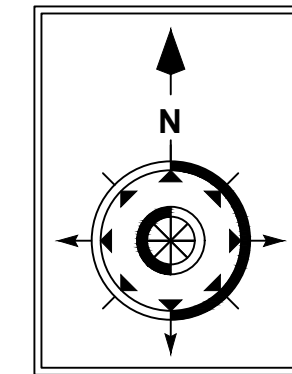




Name of owner:- Mr.D.RAGAVAN S/O Mr.DAVIDSON.
7/4, SOUTH STREET, PUTHUGRAMAM, THEROOR.

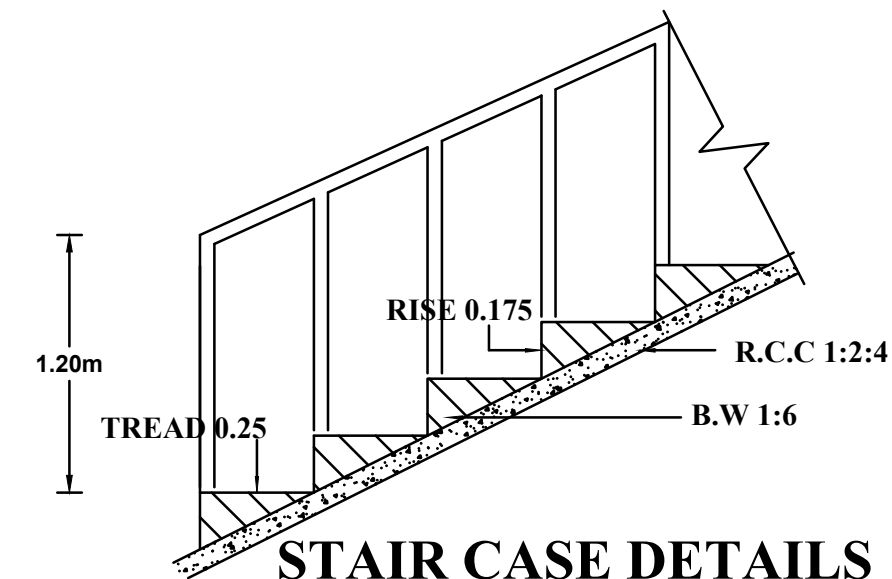


FRONT ELEVATION

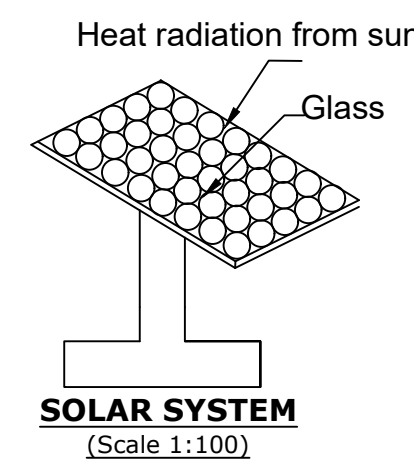


STAIR CASE DETAILS

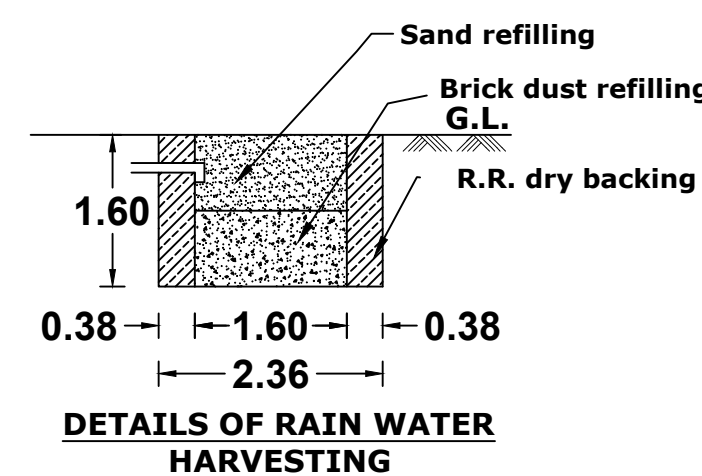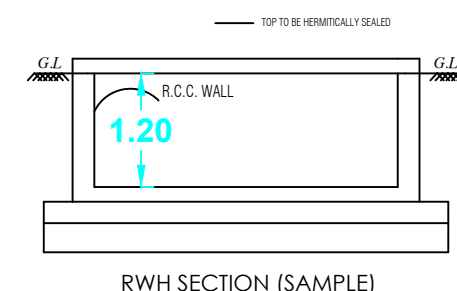


DETAILS OF RAIN WATER HARVESTING

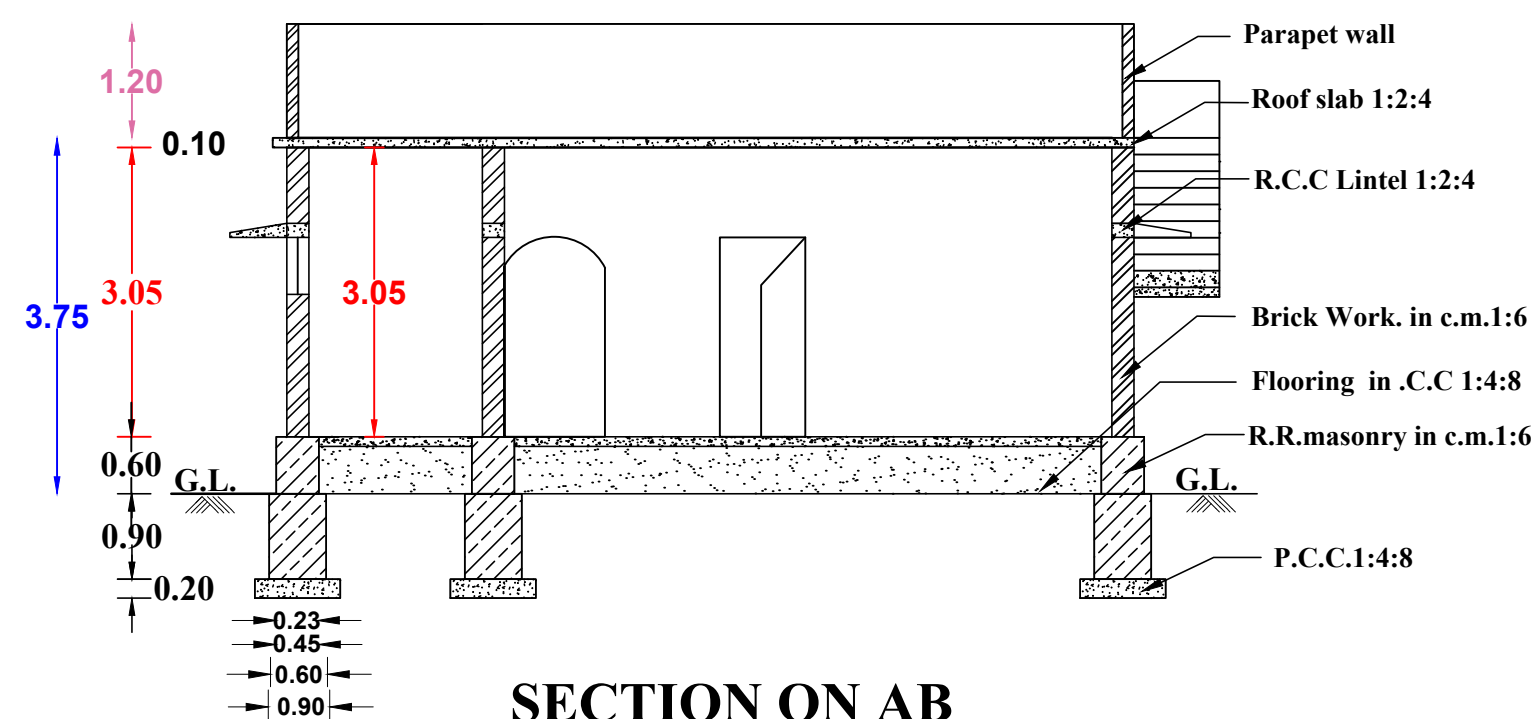


SECTION ON AB

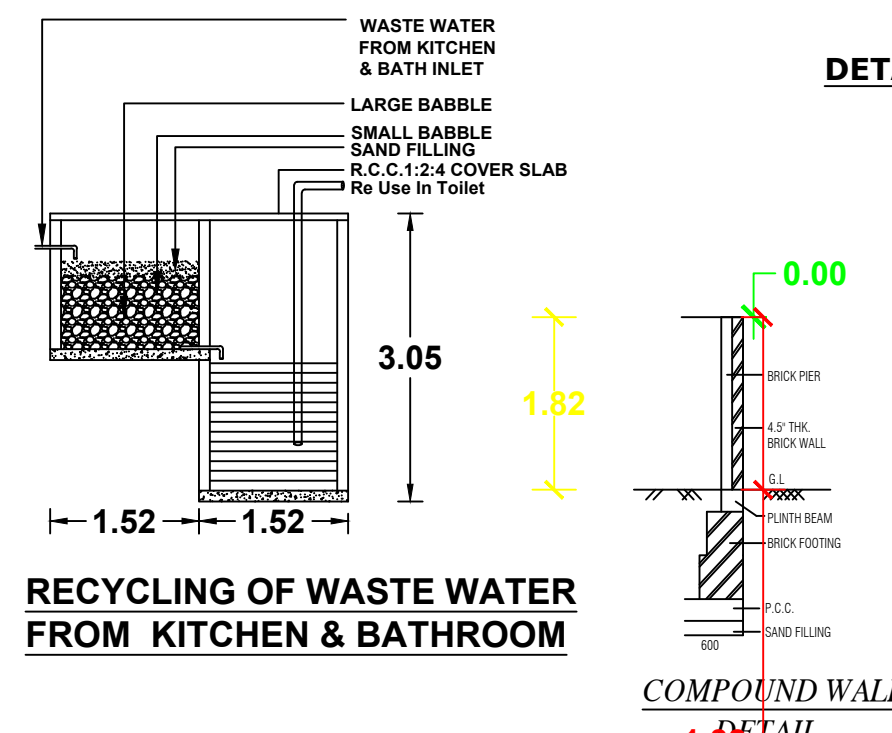


RECYCLING OF WASTE WATER FROM KITCHEN & BATHROOM

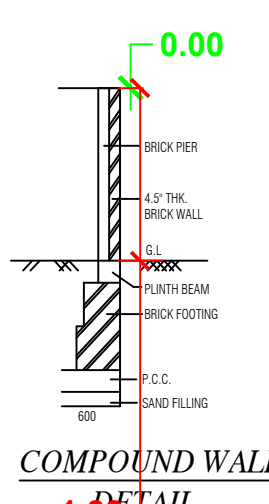


COMPOUND WALL
DETAIL

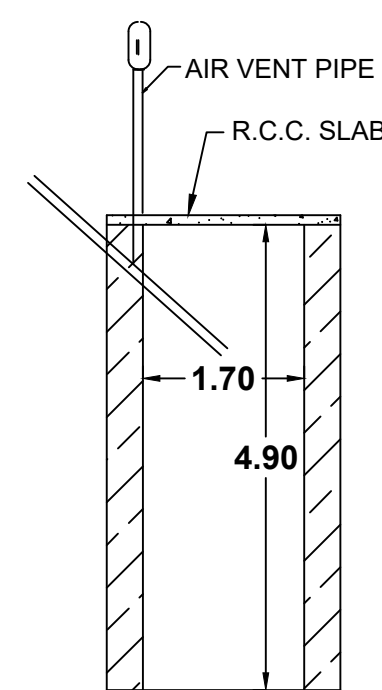


SOAK PIT

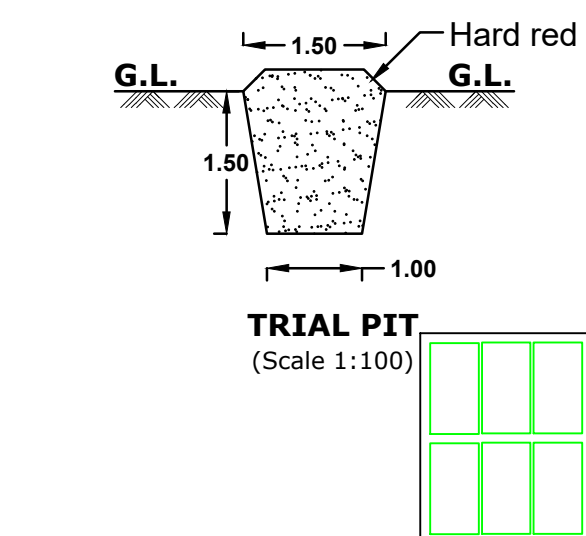


TRIAL PIT
(Scale 1:100)

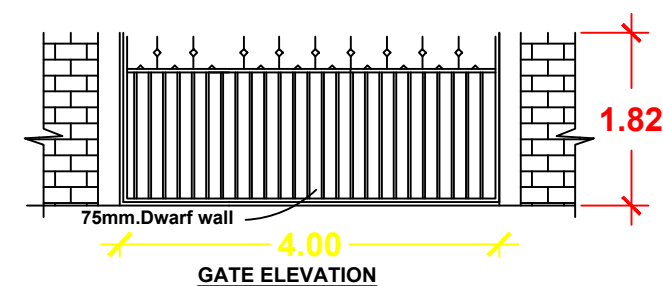

GATE ELEVATION

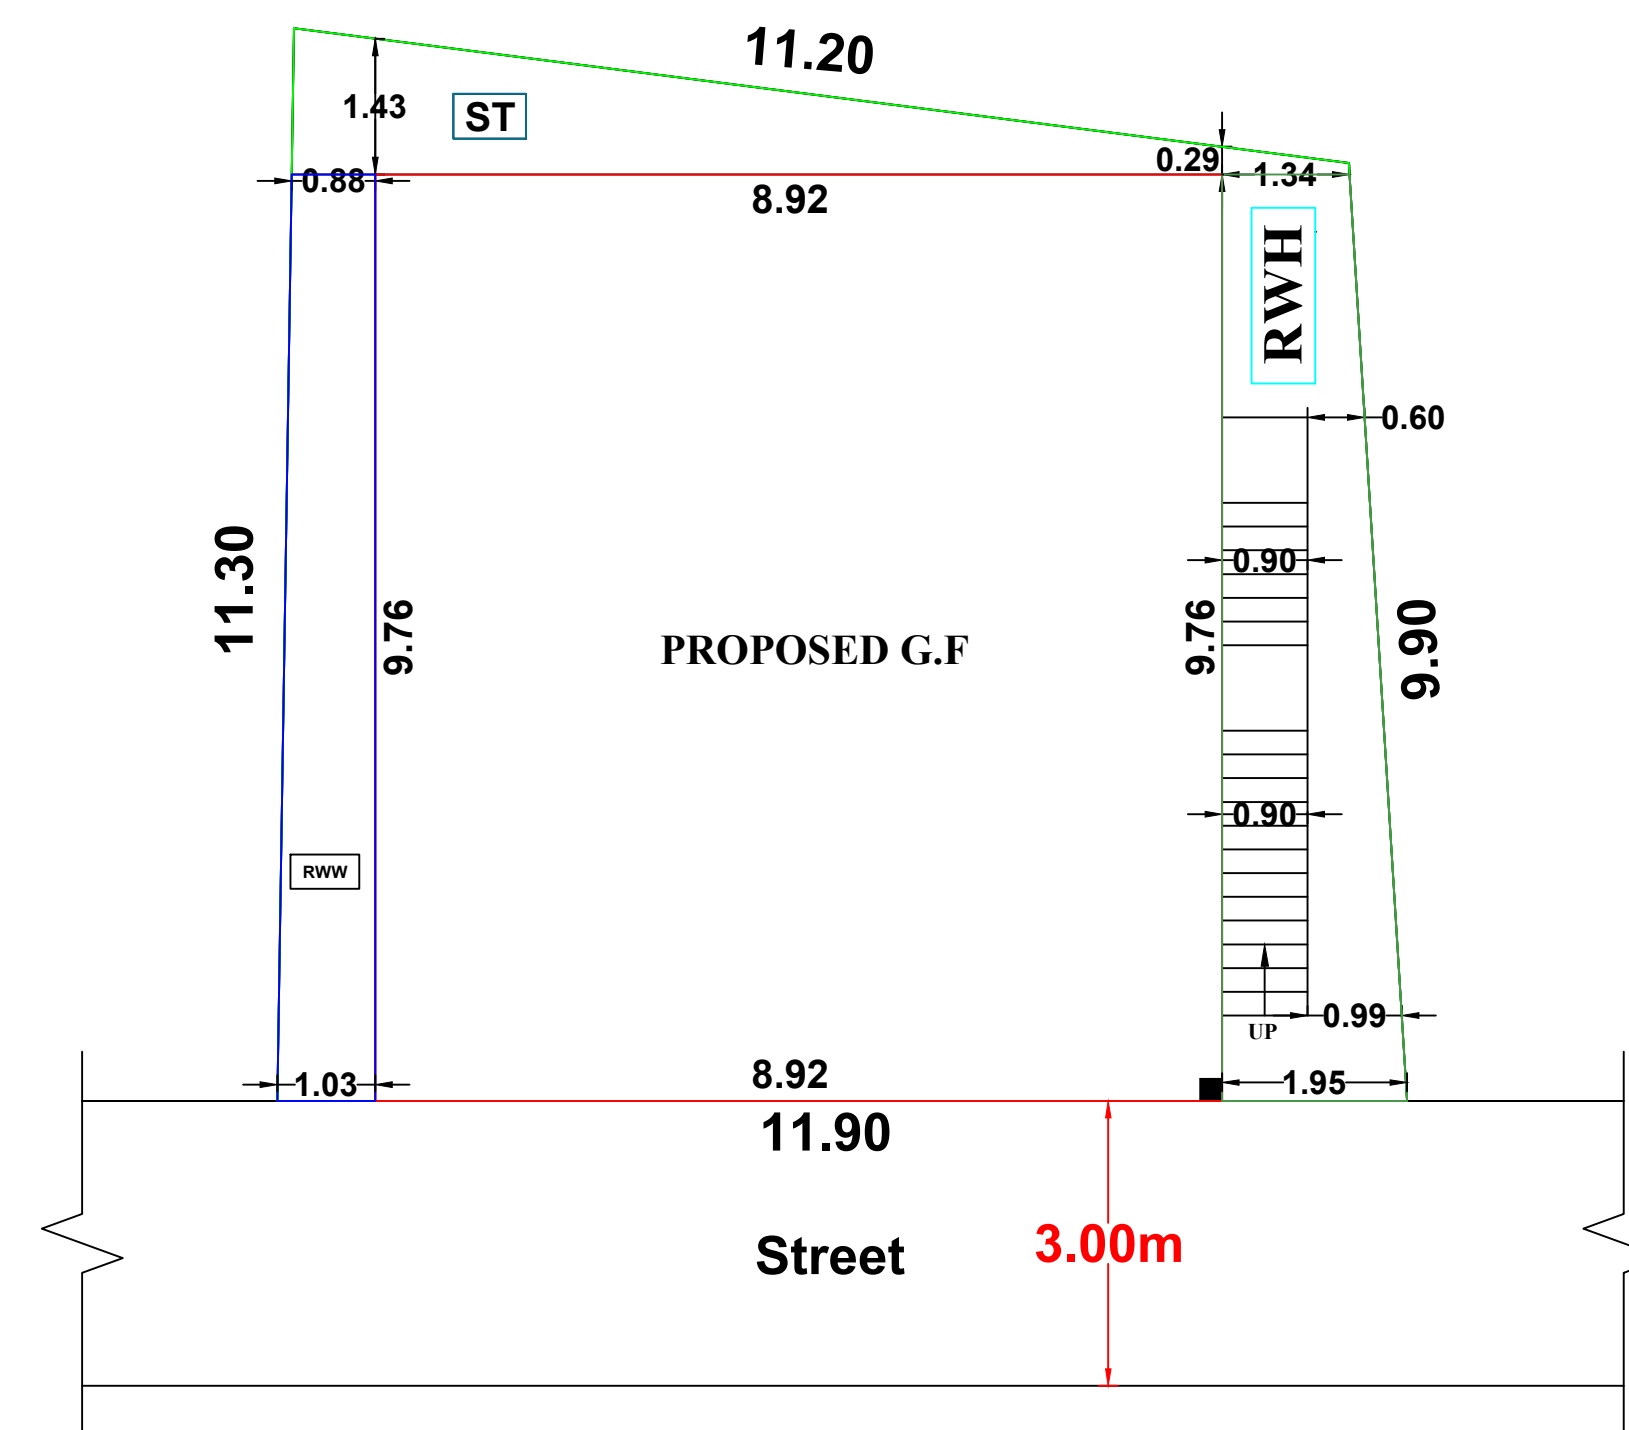

SITE PLAN
SCALE 1:100

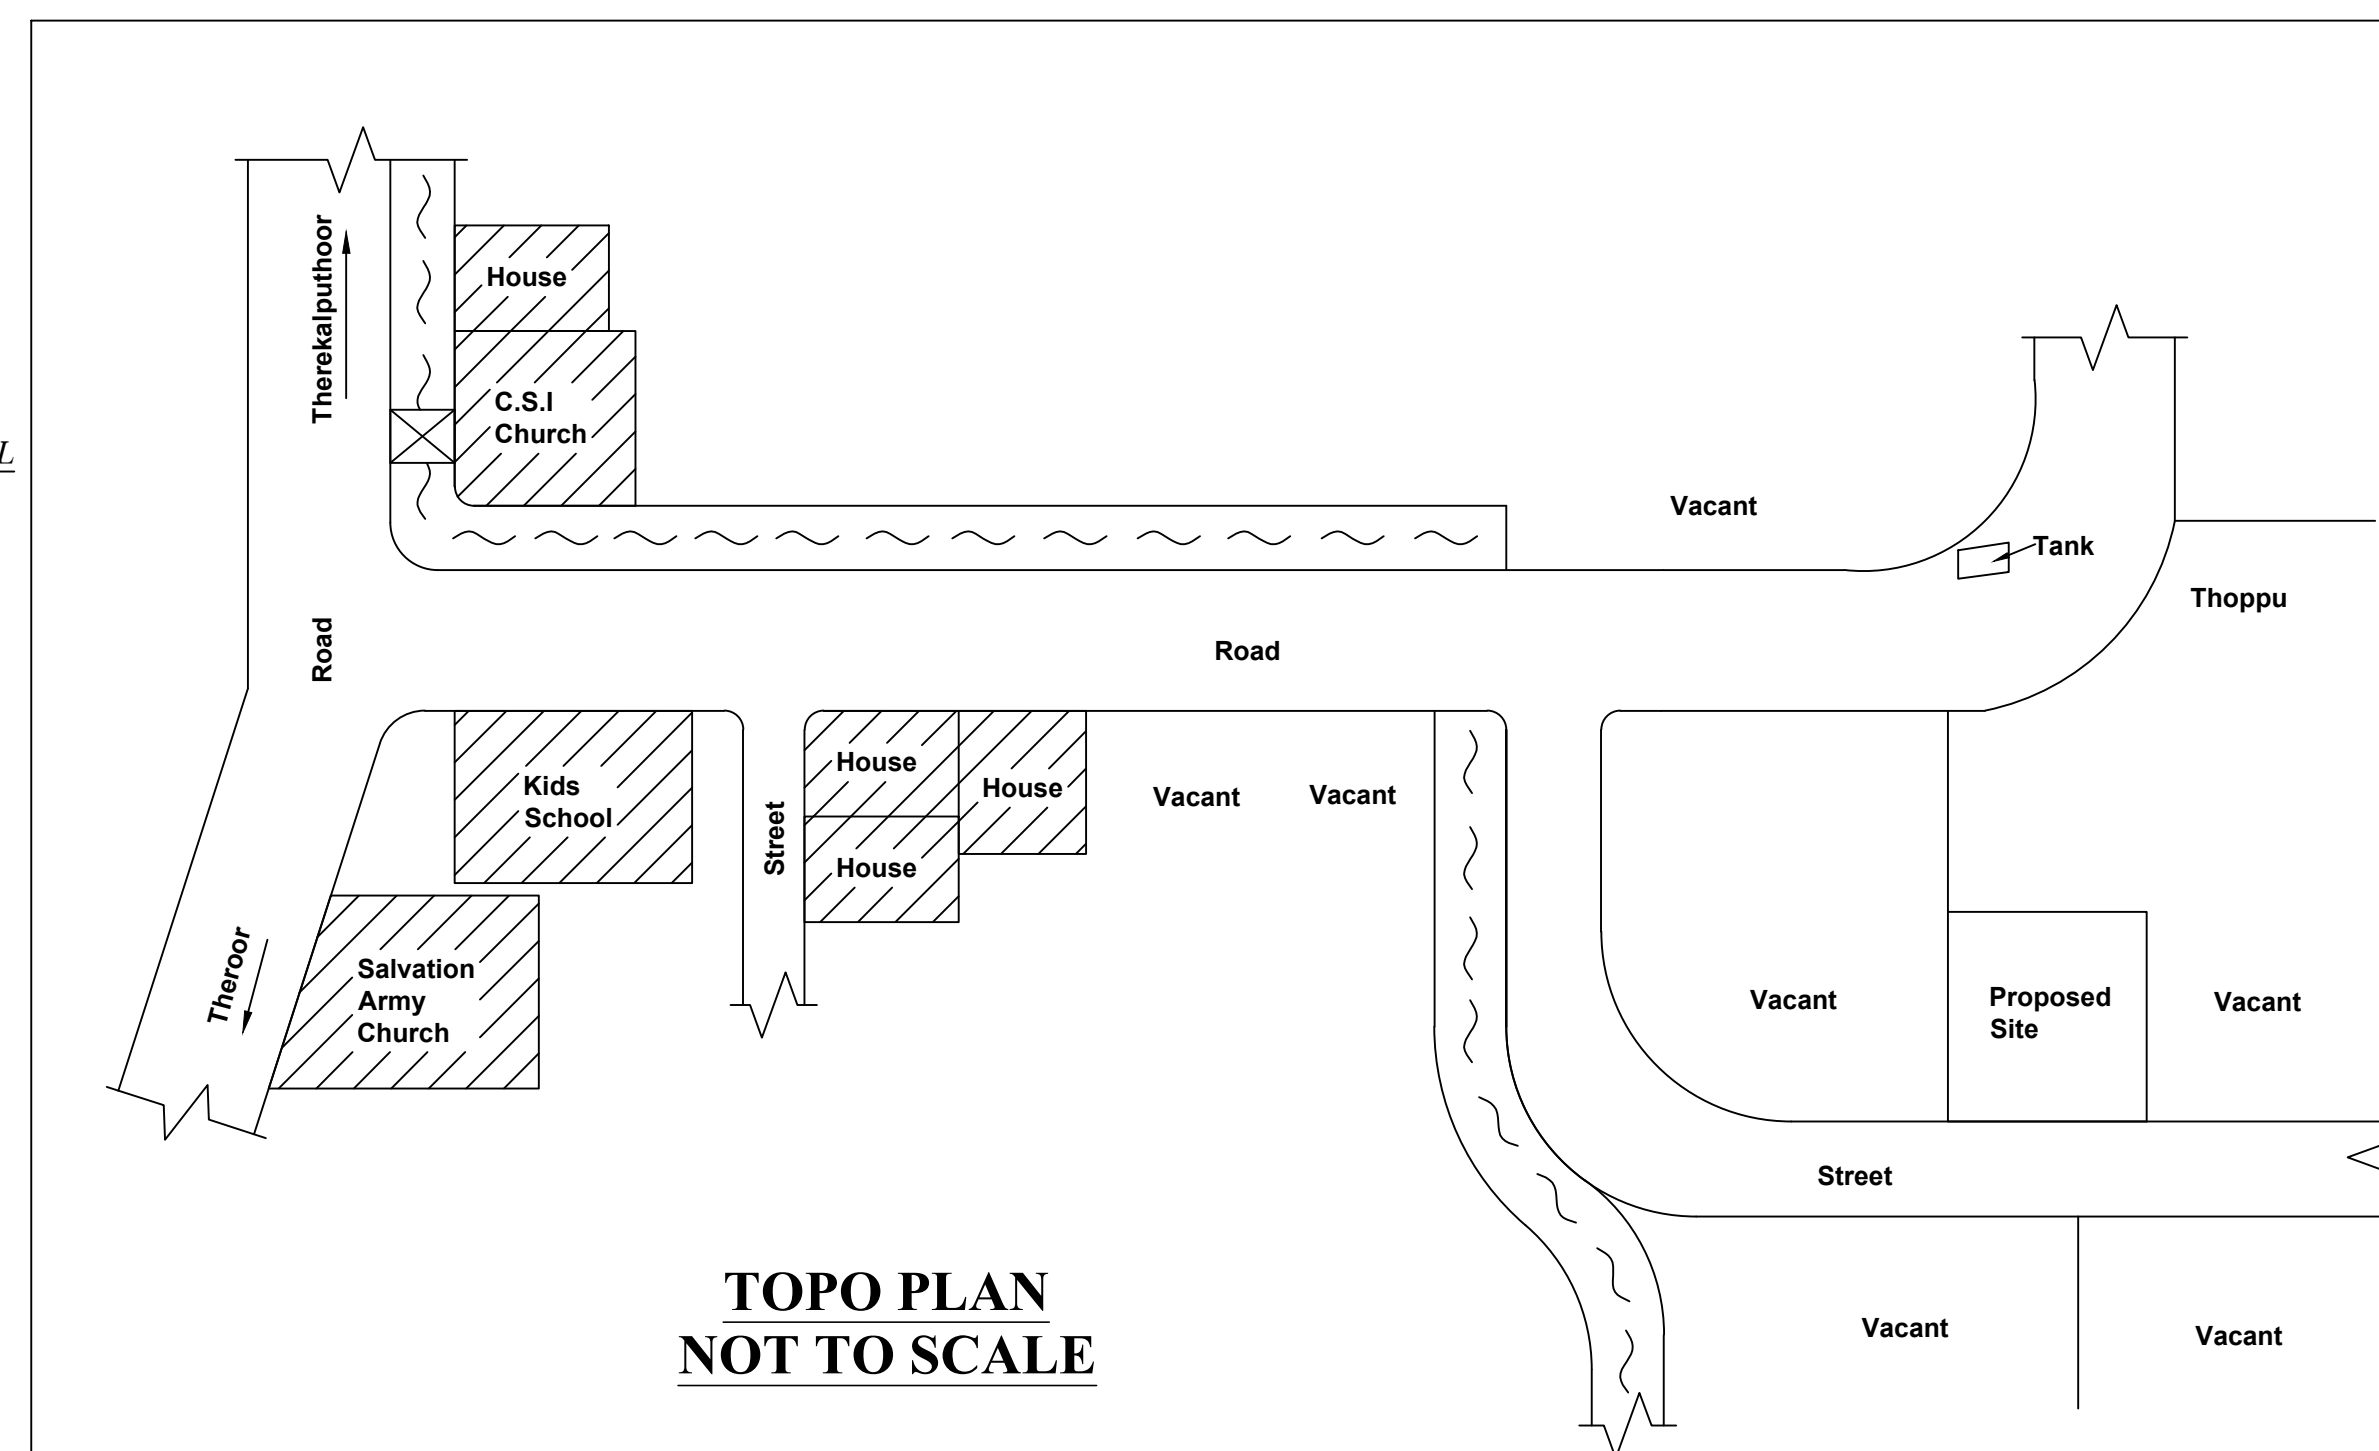

TOPO PLAN
NOT TO SCALE

ALL DIMENSIONS ARE IN METER
PLAN SCALE 1:100

REFERENCE	
MD-MAIN DOOR	-- 1.00 x 2.10
D-DOOR	-- 0.90 x 2.10
D1-DOOR	-- 0.75 x 2.10
A/O-ARCH OPEN	-- 1.06 x 2.10
W3-WINDOW	-- 1.40 x 1.40
KW3-WINDOW	-- 0.90 x 1.00
KW3-WINDOW	-- 1.40 x 1.00
V-VENTILATOR	-- 0.90 x 0.60

	AREA OF SITE	: 121.00.sq.m(1302.44.sq.ft)
	AREA OF PROPOSED	
	GROUND FLOOR	: 87.06.sq.m(937.11.sq.ft)
	AREA OF VACANT	: 33.94.sq.m(365.33.sq.ft)
	ROAD	
	EXISTING	

$$\text{PLOT COVERAGE} = \frac{87.06}{121.00} \times 100 = 71.95 \%$$
$$\text{F.S.I} = \frac{75.32}{121.00} = 0.62 < 2.00$$

PLAN INFO
PLOT_NO=NO
PATTA_NO=11844
TALUK=AGASTHEESWARAM
DISTRICT=KANNIYAKUMARI
SURVEY_NO=712/3A3
PLOT_AREA_M2=121.00
AS_PER_DOCUMENT=121.00
AS_AT_SITE=121.68
FMB_OR_PLR=121.00
JURISDICTION_TYPE=PANCHAYAT
SINGLE_FAMILY_BLDG=YES
LAND_USE_ZONE = RESIDENTIAL
CRZ=NO
SECURITY_ZONE=NO
ACCESS_WIDTH_M=3.00
WHETHER_GOVT_OR_AIDED_SCHOOL=NO
ROAD_WIDTH=3.00
ROAD_LENGTH=100
AVG_PLOT_DEPTH=8.5
AVG_PLOT_WIDTH=16.26
RWH_DECLARED=YES
BUILDING_NEAR_TO_RIVER=NO
OSR_APPLICABLE =NO
OSR_SURRENDER_OR_BUYBACK=BUYBACK
PREMIUM_FSI_REQUIRED=NO
IS_APPROVED_LAYOUT=NO
AREA_TYPE=OTHERS
BUILDING_NEAR_MONUMENT=NO
BUILDING_NEAR_GOVT_BLDG=NO
PROVISION_FOR_GREEN_BUILDINGS_AND_SUSTAINABILITY=NO
FIRE_PROTECTION_AND_FIRE_SAFETY_REQUIREMENTS=NO
NOC_FOR_CONSTRUCTION_NEAR_MONUMENT=NO
BARRIER_FREE_ACCESS_FOR_PHYSICALLY_CHALLENGED_PEOPLE=YES
FIRE_PROTECTION_AND_FIRE_SAFETY_REQUIREMENTS=YES
NOC_FIRE_DEPT=NO
IS_SWIMMING_POOL_EXISTS=NO
IF HERITAGE TOWN LESS THAN 1KM RADIUS=NO


(Mr.D.RAGAVAN)
SIGNATURE OF LAND AND BUILDING OWNER

R. Venkadesh
R. VENKADESH, B.E.,
Registered Engineer Gr. III
RE-III/KKDTCP/001/2022
S.E. CONSTRUCTION
M.M. Plaza, Beach Road Jn., Ngl-2
Cell : 9444535448

SIGNATURE OF LICENCE SURVEYOR/ENGINEER



1) FLOOR PLAN

WATER TANK CAPACITY L=6000LTRS