




PLAN SHOWING THE PROPOSED CONSTRUCTION OF TERRACE ROOF RESIDENTIAL BUILDING AT MUTTAVILAI VEEDU , MARAPPADI ROAD , ARUMANAI (P.O) IN RE.SY.NOS:195 / 10E1 , 195 / 10E2 , 195 / 10B AT VELLAMCODE VILLAGE, ARUMANAI TOWN PANCHAYAT, VILAVANCODE TALUK, K.K.DISTRICT.

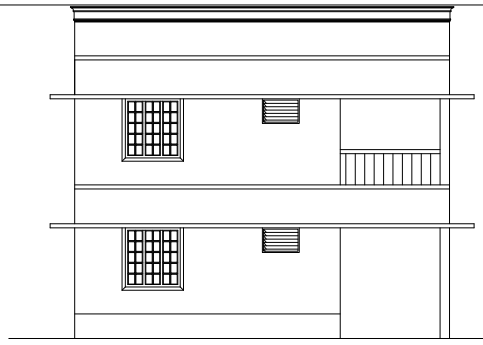


ELEVATION

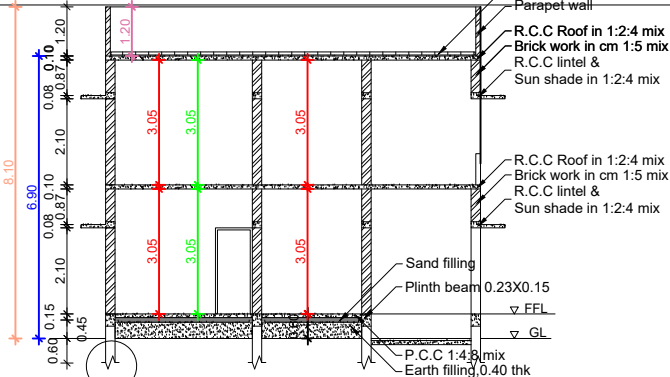


SECTION ON AB

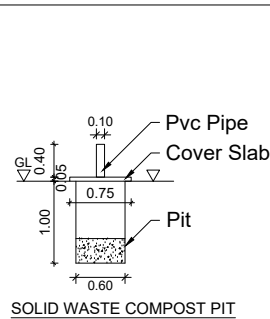


SOLID WASTE COMPOST PIT

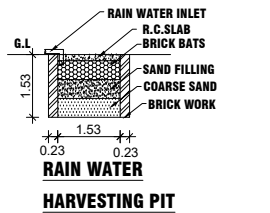


RAIN WATER HARVESTING PIT

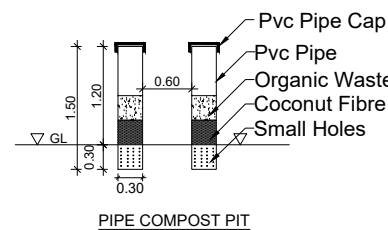


PIPE COMPOST PIT

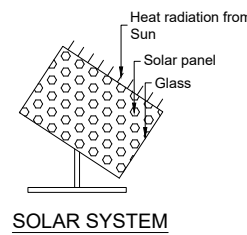

SOLAR SYSTEM

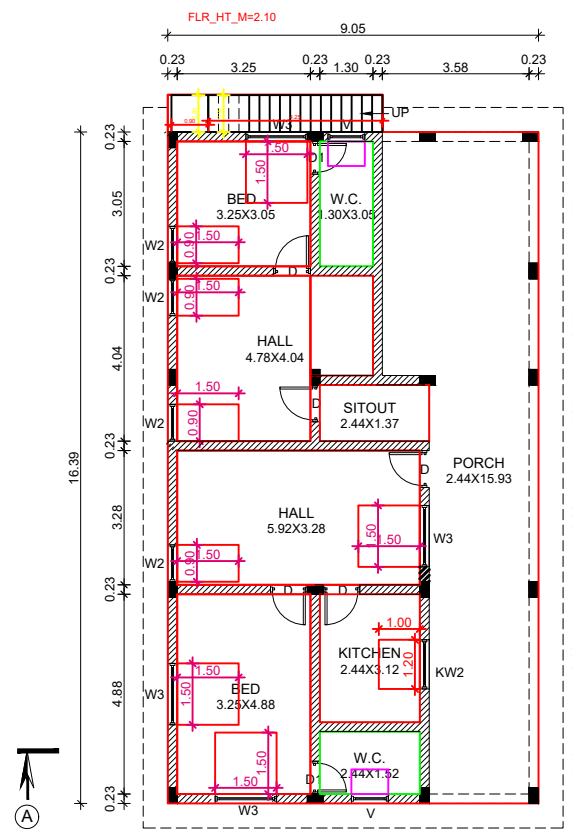


GROUND FLOOR PLAN

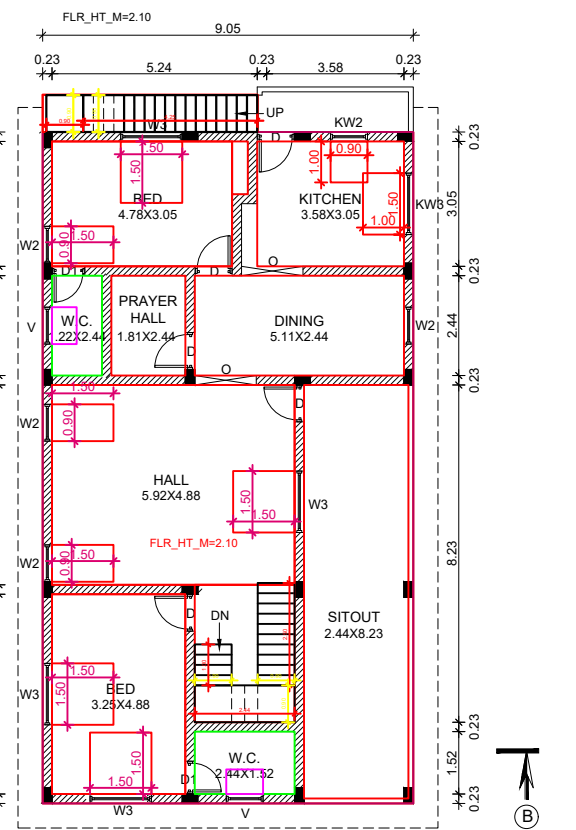


FIRST FLOOR PLAN


PLOT AREA DETAILS		
R.S.NO	CENTS	Sq m
195/10E1	2.000	80.940
195/10E2	1.625	65.764
195/10B	9.375	379.406
Total	13.000	526.110

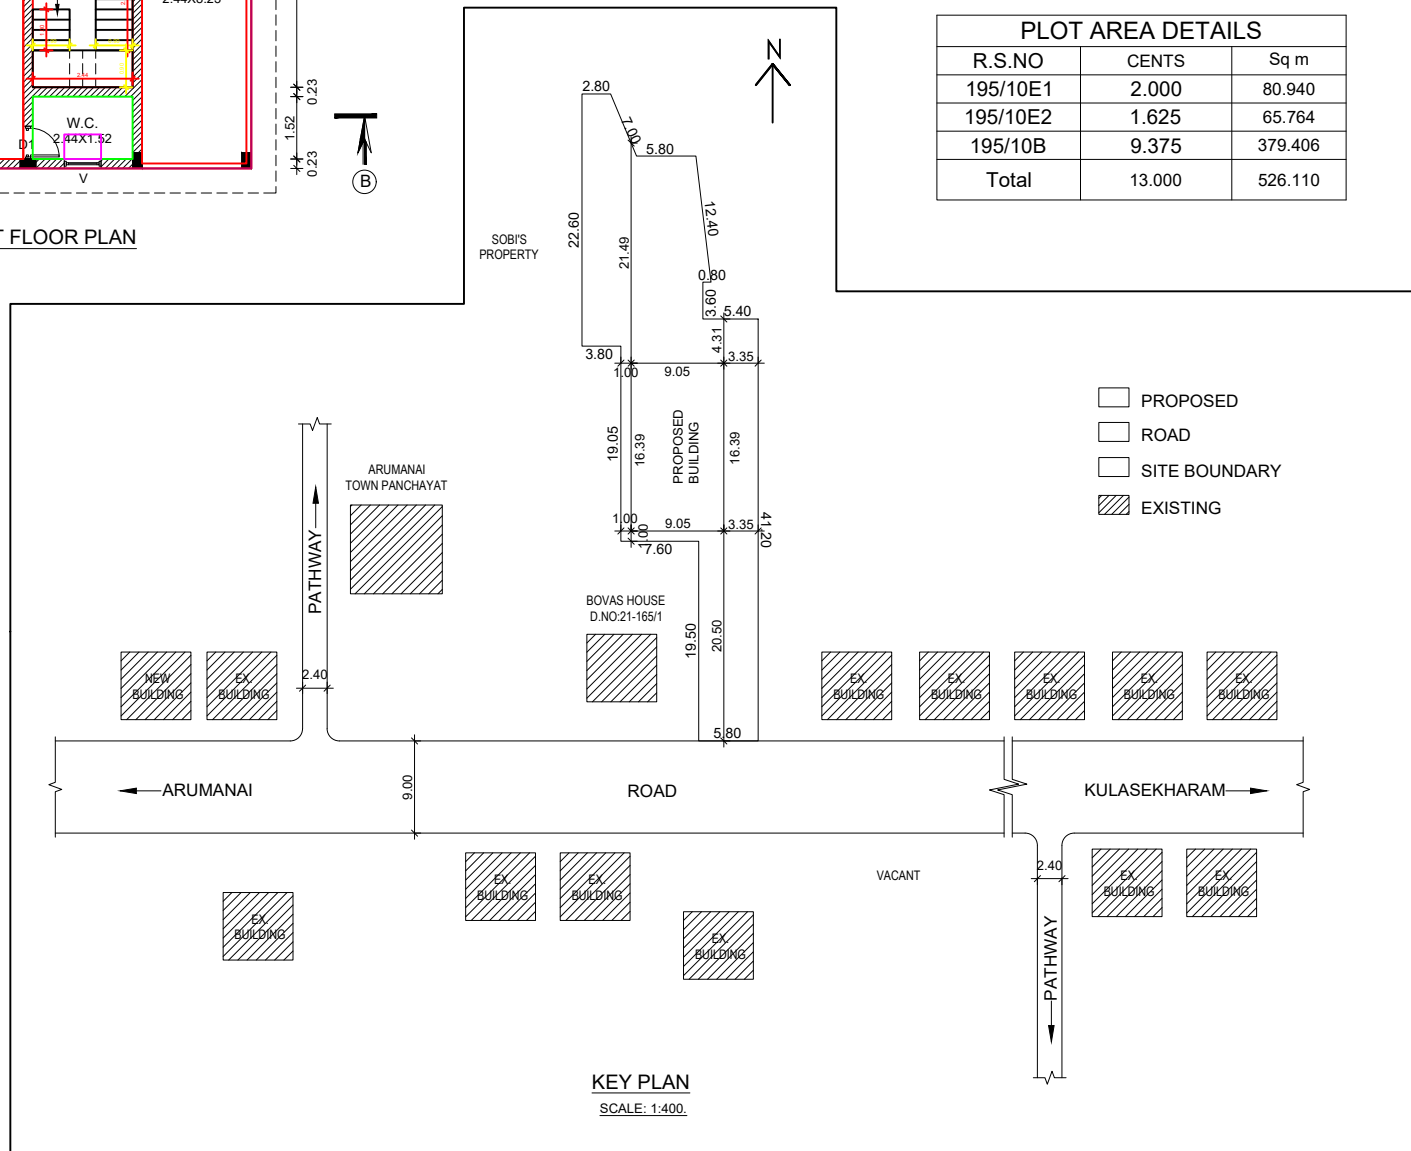


KEY PLAN
SCALE: 1:400

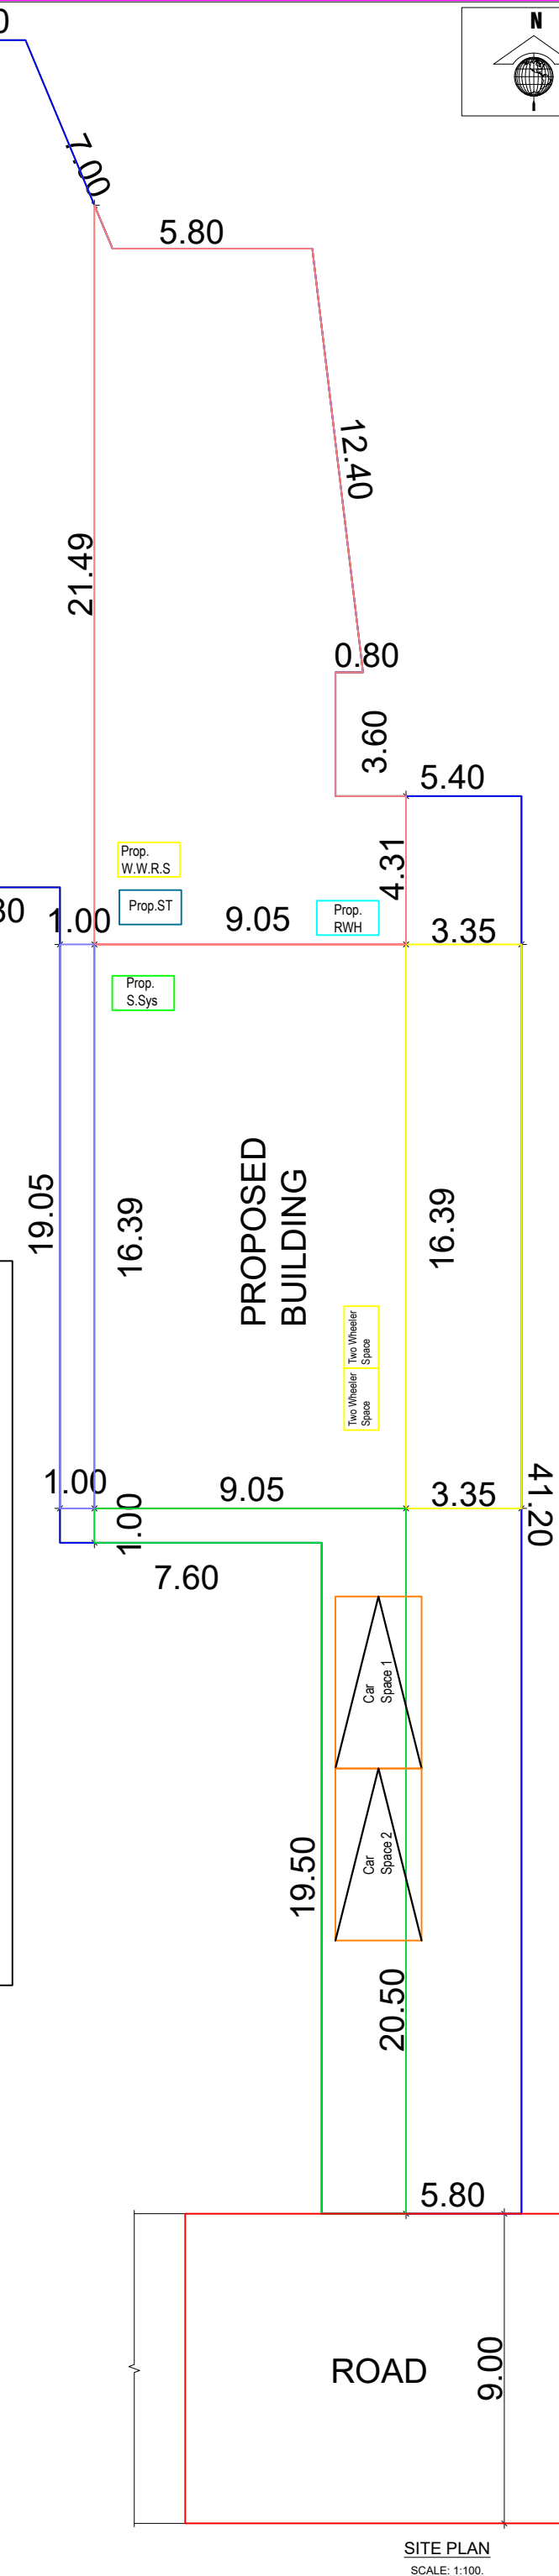


SITE PLAN
SCALE: 1:100

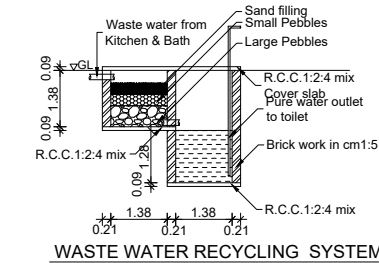

WASTE WATER RECYCLING SYSTEM

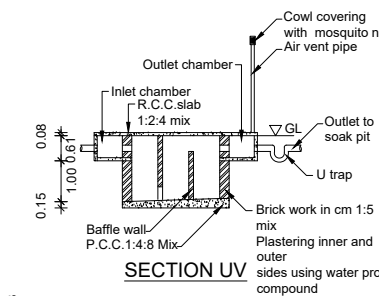

SECTION UV

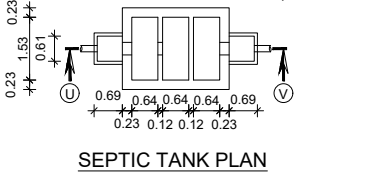

SEPTIC TANK PLAN

PLAN INFO
PLOT AREA, M2=526.11
AS AT 31/12/2023
RHS OR PLS=526.11
AS PER DOCUMENT=526.11
ROAD WIDTH=9.00
AVG PLOT WIDTH=5.80
AVG PLOT DEPTH=61.15
ROAD LENGTH=100.00
AREA TYPE=OTHERS
SURVEY NO=195/10E1, 195/10E2, 195/10B
PATTI NO=10076
TALUK=VILAVANCODE
JURISDICTION TYPE=PANCHAYAT
SINGLE FAMILY BLDG=YES
OSR APPLICABLE=NO
OSR SURV BUYBACK RETAIN=RETAIN
PREMIUM_FSI_REQUIRED=NO
OSR SURRENDER OR BUYBACK=YES
IS APPROVED LAYOUT=YES
ORGANIZATION TYPE=PRIVATE
CRZ=NO
LAND USE_ZONE = RESIDENTIAL
PLOT NO=0
DISTRICT=KANYAKUMARI
IS SWIMMING POOL EXISTS=NO
RWH DECLARED=YES
IF HERITAGE TOWN LESS THAN 1KM_RADIUS=NO

SCHEDULE OF JOINERIES			SCHEDULE OF JOINERIES		
REF	DESCRIPTION	SIZE	W3	WINDOW	1.50 X 1.50
D	DOOR	0.90 X 2.10	KW2	WINDOW	0.90 X 1.00
D1	DOOR	0.80 X 2.10	V	VENTILATOR	0.90 X 0.60
W2	WINDOW	0.90 X 1.50			

Er.JEGAN LAL
SHIYA CONSTRUCTIONS

ANANDHA KRISHNAN COMPLEX,
ARUMANAI JUNCTION-629151
MOBILE NO:8379939099
email:egensurvey1991@gmail.com

SCALE : 1:100
ALL DIMENSIONS ARE IN METRE
DWG NO : 010909
010924

