






ELEVATION

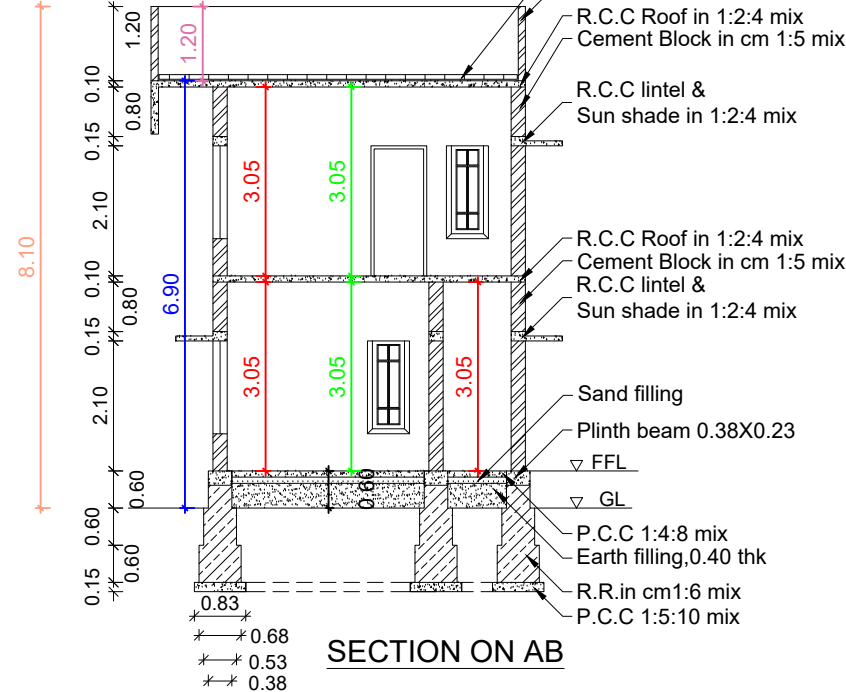

SECTION ON AB

 


GROUND FLOOR PLAN

 


FIRST FLOOR PLAN


PLAN INFO
PLOT_AREA_M2=91.75
AS_AT_SITE=89.68
FMB_OR_PIR=91.75
AS_PER_DOCUMENT=91.75
ROAD_WIDTH=3.00
AVG_PLOT_WIDTH=14.60
AVG_PLOT_DEPTH=6.50
ROAD_LENGTH=100.00
AREA_TYPE=EWS
SURVEY_NO=761/8
PATTA_NO=3913
TALUK=VILAVANCODE
JURISDICTION_TYPE=PANCHAYAT
SINGLE_FAMILY_BLDG=YES
OSR_APPLICABLE=NO
OSR_SURRENDER_OR_BUYBACK=YES
IS_APPROVED_LAYOUT=YES
ORGANIZATION_TYPE=PRIVATE
CRZ=NO
LAND_USE_ZONE = RESIDENTIAL
PLOT_NO=0
DISTRICT=KANYAKUMARI
IS_SWIMMING_POOL_EXISTS=NO
RWTH_DECLARED=YES
IF_HERITAGE_TOWN_LESS THAN 1KM_RADIUS=NO

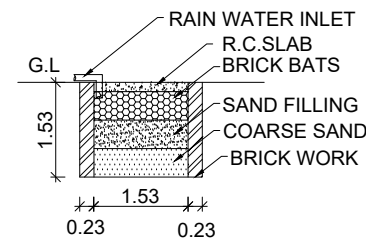


RAIN WATER HARVESTING TANK

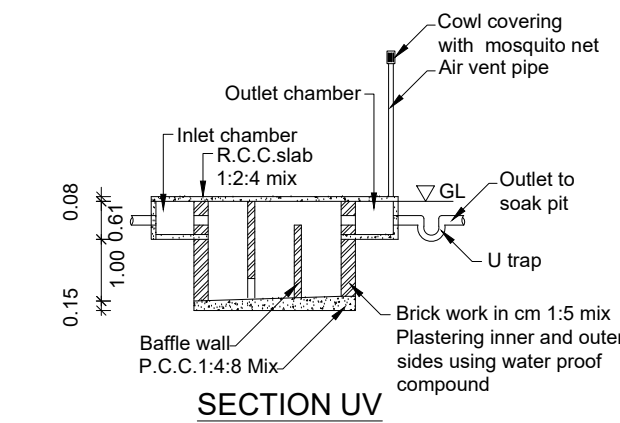


SECTION UV

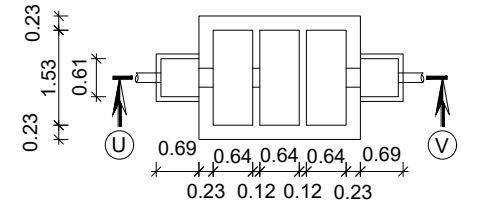


SEPTIC TANK PLAN

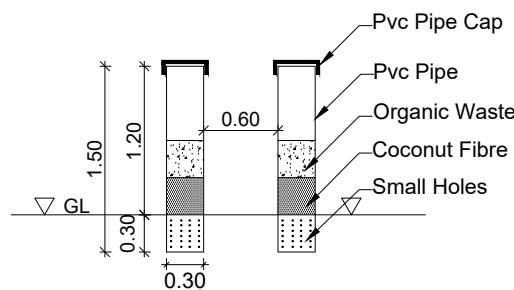


PIPE COMPOST PIT

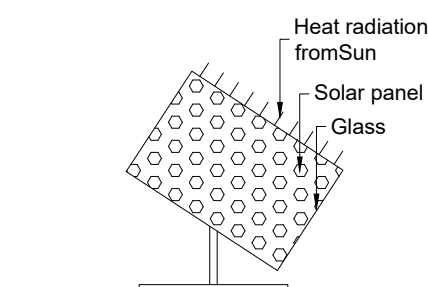

SOLAR SYSTEM

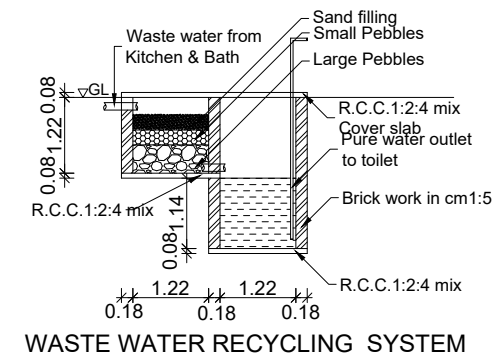

WASTE WATER RECYCLING SYSTEM

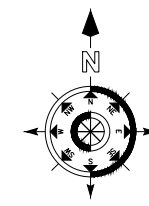


PLAN SHOWING THE PROPOSED TERRACE ROOF
RESIDENTIAL BUILDING IN RE.SY.NO:761/8 AT
KAIPALLIVILAI IN PACODE 'B' VILLAGE, PACODE
TOWN PANCHAYAT, VILAVANCODE TALUK,
K.K.DISTRICT.


OWNED BY:
Mr.R.RAJIN ,
S/O Mr.RAJASEKHAR .

AREA DETAILS - BUILDING

PLINTH AREA		
Ground Floor	60.64 Sq.mt	652.73 Sq.ft
First Floor	60.64 Sq.mt	652.73 Sq.ft
Total	121.28 Sq.mt	1305.46 Sq.ft
FLOOR AREA		
Ground Floor	42.26 Sq.mt	454.89 Sq.ft
First Floor	58.23 Sq.mt	626.79 Sq.ft
Total	100.49 Sq.mt	1081.67 Sq.ft
AREA DETAILS - PLOT		
Site Area	2.267 Cents	0.92 Are
	(91.745 Sq.m)	(987.505 Sq.ft)
Vacant Area	31.11 Sq.mt	334.82 Sq.ft

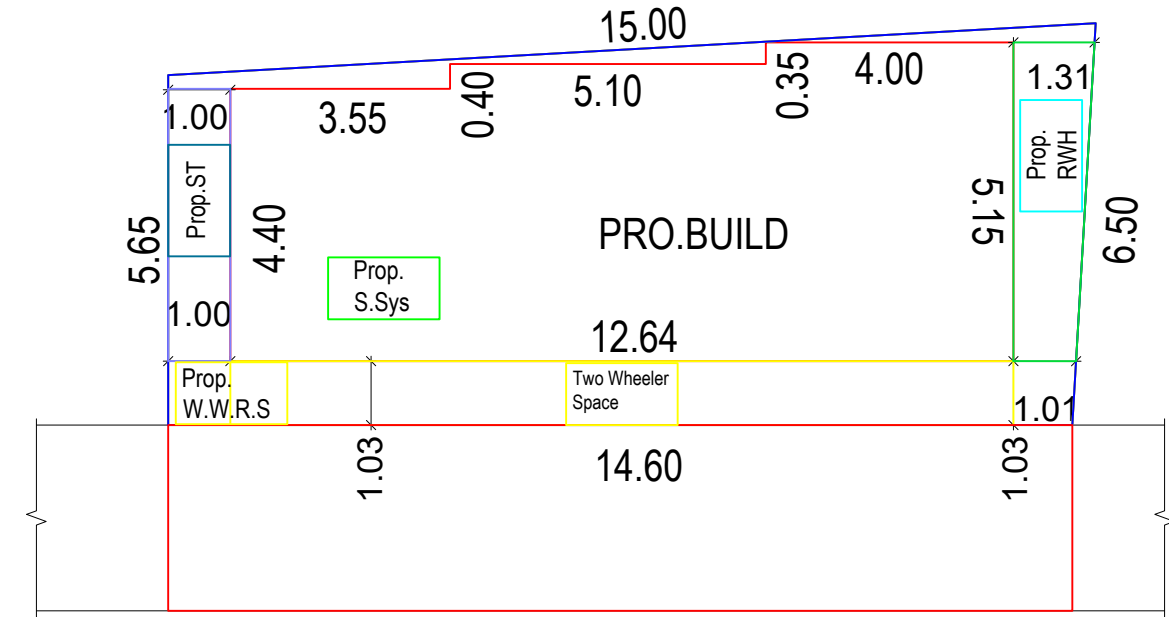

SITE PLAN
SCALE:1:100

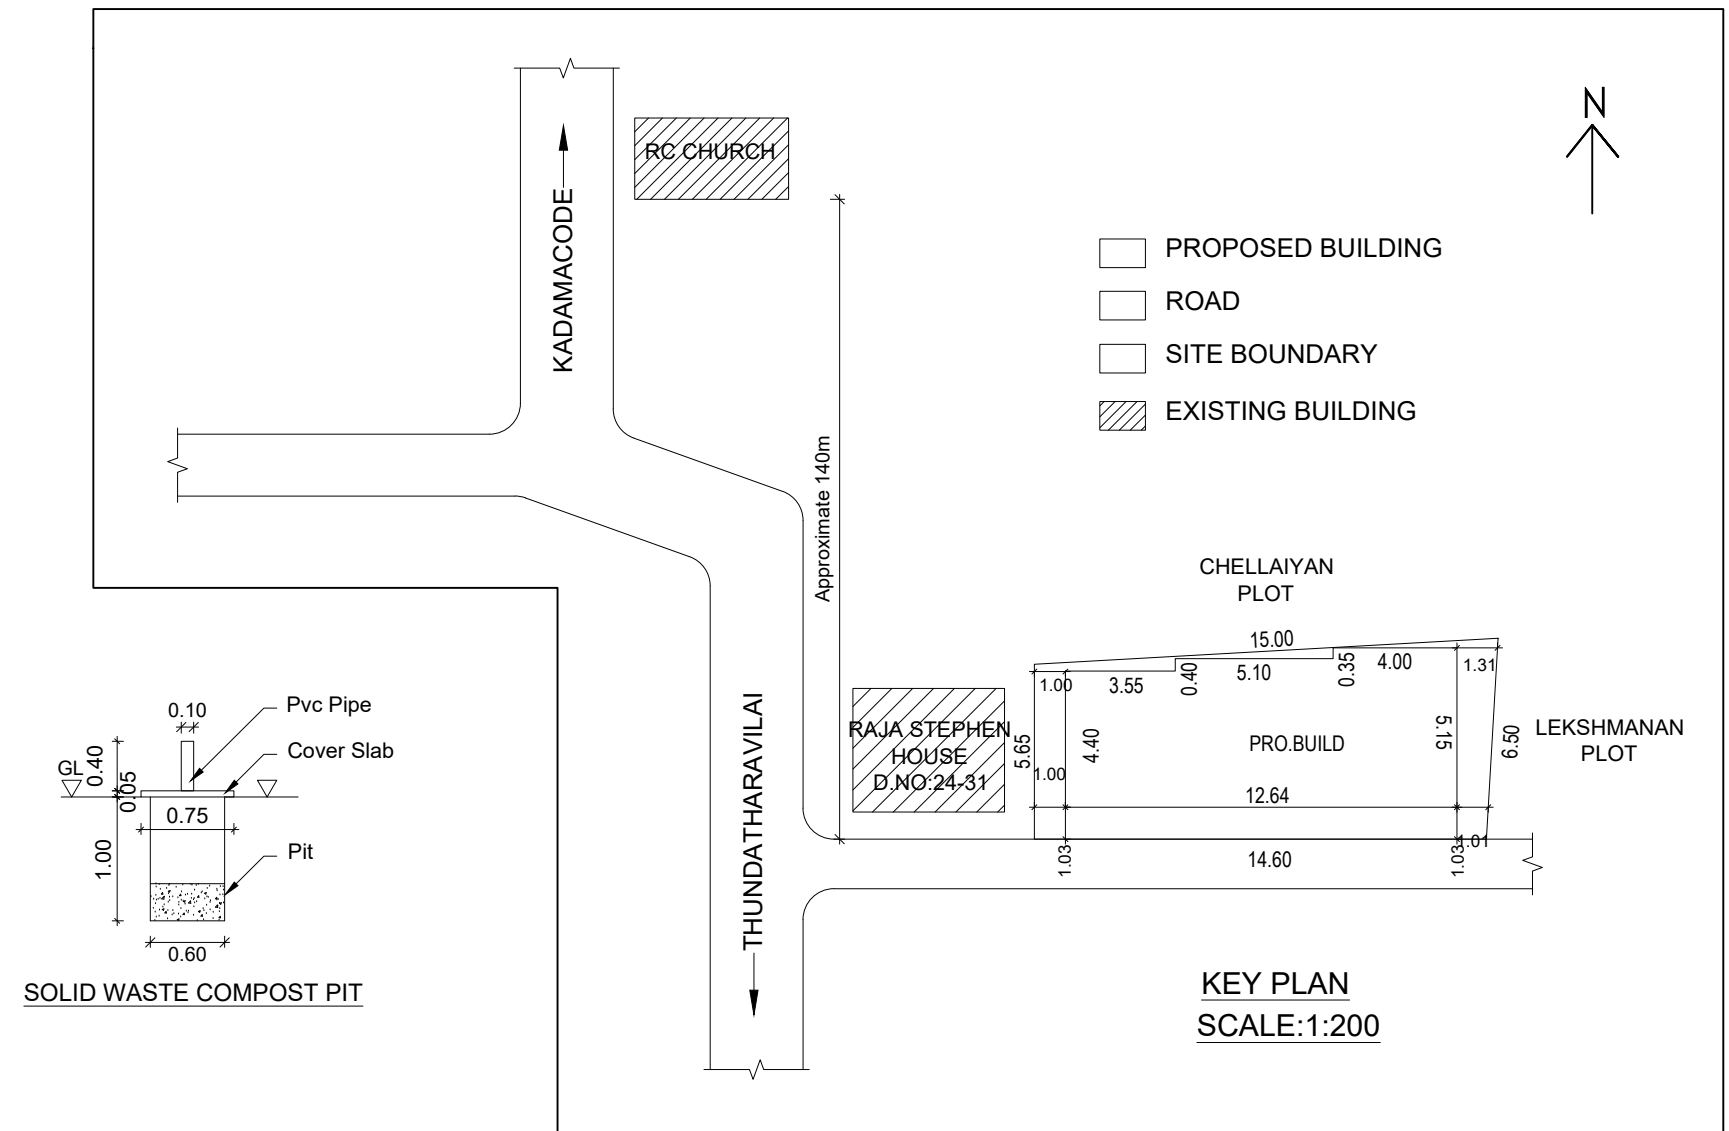

KEY PLAN
SCALE:1:200

SCHEDULE OF JOINERIES		
REF	DESCRIPTION	SIZE
W2	WINDOW	1.00 X 1.50
W1	WINDOW	0.60 X 1.50
KW2	WINDOW	1.00 X 1.00
D	DOOR	0.90 X 2.10
D1	DOOR	0.80 X 2.10
V	VENTILATOR	0.90 X 0.60
SCALE : 1:100	ALL DIMENSIONS ARE IN METRE	DWG NO : 0102139 03225

OWNER

Signature of Registered Professional
Er. K. Gopukumar, B.Tech.
Registered Engineer Grade III, RE
149/LS/2019/00003
Allamperai, Thichurichy Post
Kanyakumari District.

ENGINEER