


PLAN SHOWING PROPOSED CONSTRUCTION OF R.C.C. ROOF AFTER DEMOLISHING DOOR NO : I-52A, RESIDENTIAL BUILDING IN RE-SURVEY NO : 401 / 7A ,OF ARUMANAI VILLAGE AND ARUMANAI TOWN PANCHAYAT, VILAVANCODE TALUK,KANNIYA KUMARI DISTRICT.


NAME OF OWNER
MR,R.PRASANTH,
S/O,MR, RAJU,
I-52A,,ATTUMANCHERI VILAI,
NALLOORKONAM,
ARUMANAI P.O.

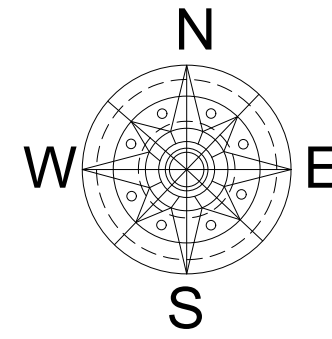


AREAS OF STATEMENTS		
PLINTH AREAS	M ²	FT ²
GROUND FLOOR PLAN	118.65	1276.67
FIRST FLOOR PLAN	67.27	723.72
TOTAL PLINTH AREAS	185.92	2000.49
FLOOR AREAS		
GROUND FLOOR PLAN	99.41	1069.65
FIRST FLOOR PLAN	56.95	613.00
TOTAL FLOOR AREAS	156.36	1683.05
AREA DETAILS - PLOT		
SITE AREA	11.00 CENTS (445.17 sq.m)	4.45 Are (4791.81 sq.ft)
VACANT AREA	326.52 sq.m	3514.67 sq.ft
F.S.I.	185.92	76.89
P.C.	118.65	76.89

JOINERIES DETAILS			
D	DOORS	100 x 210	panelled
d	DOORS	90 x 210	panelled
w	WINDOWS	120 x 120	glazed
w1	WINDOWS	150 x 150	glazed
v	VENTILATOR	45 x 90	glazed






ALL DIMENSIONS IN METRES	
SCALE 1:100	
SIGNATURE OF APPLICANT	SIGNATURE OF ENGINEER

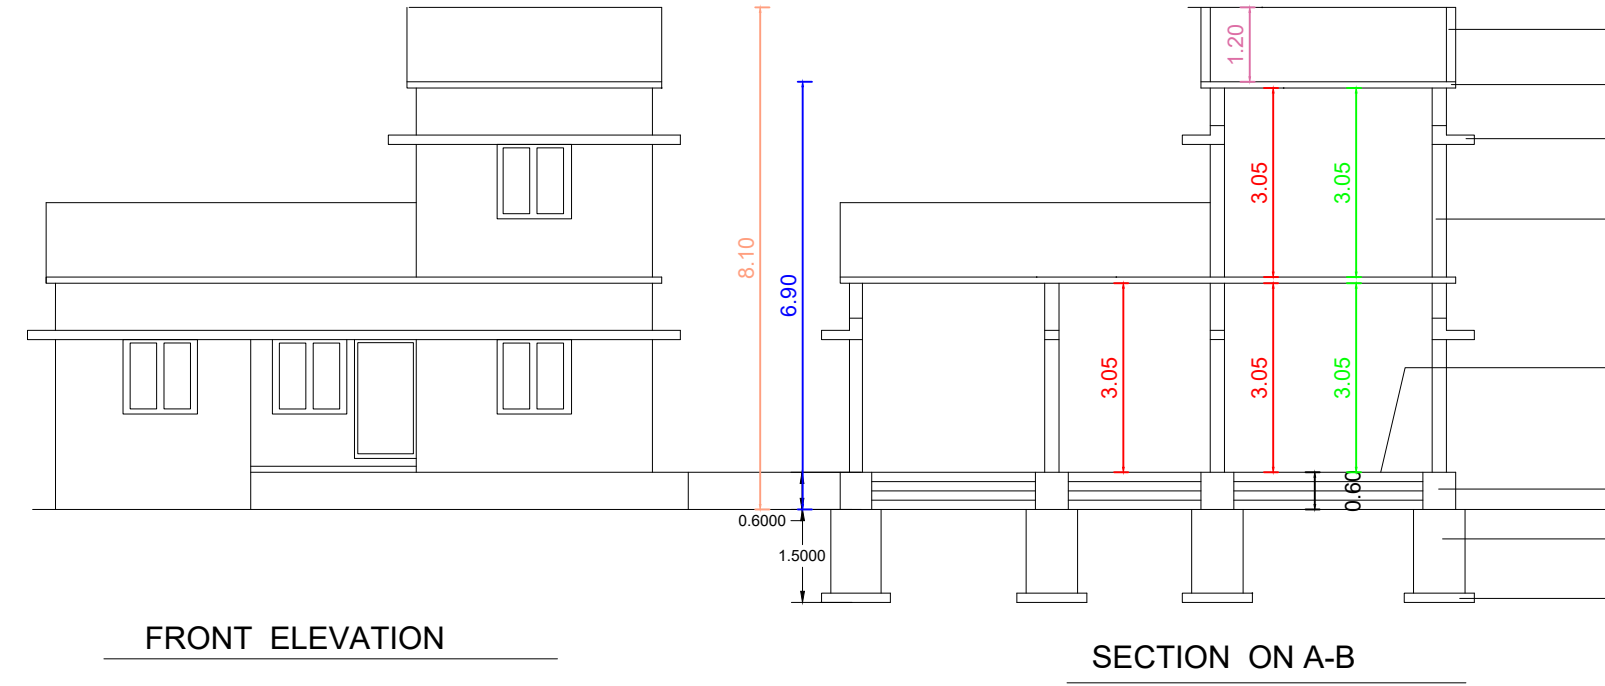

PARAPET WALL 1.6 cm
R.C.C. ROOF 1:2:4
R.C.C. LINTEL CUM SUNSHADE 1:2:4,0.08THICK
BRICK WORK IN 1:6 cm, 0.23 THICK
FLOORING WITH C.C.1:5:10
PLINTH BEAM 0.38 x 0.15
BASEMENT
FOUNDATION
P.C.C. CONCRETE 1:5:10

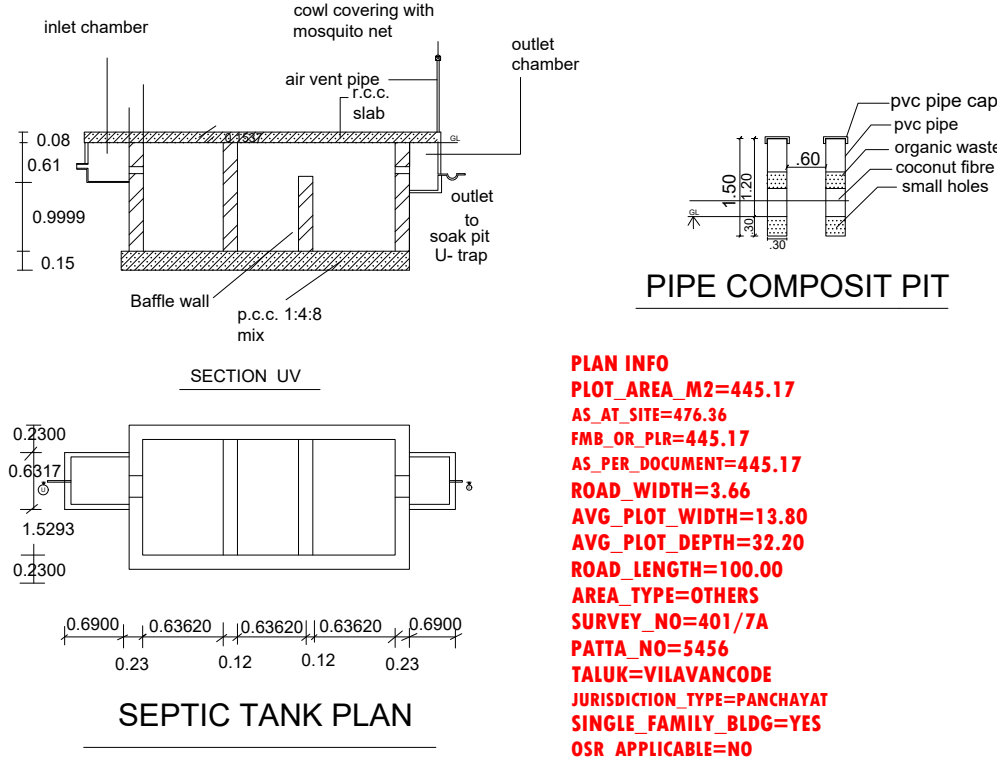

PLAN INFO
PLOT_AREA_M2=445.17
AS_AT_SITE=476.36
FMB_OR_PLR=445.17
AS_PER_DOCUMENT=445.17
ROAD_WIDTH=3.66
AVG_PLOT_WIDTH=13.80
AVG_PLOT_DEPTH=32.20
ROAD_LENGTH=100.00
AREA_TYPE=OTHERS
SURVEY_NO=401/7A
PATTA_NO=5456
TALUK=VILAVANCODE
JURISDICTION_TYPE=PANCHAYAT
SINGLE_FAMILY_BLDG=YES
OSR_APPLICABLE=NO
OSR_SURREY_BUYBACK_RETAIN=RETAIN
PREMIUM_FSI_REQUIRED=NO
OSR_SURRENDER_OR_BUYBACK=YES
IS_APPROVED_LAYOUT=YES
ORGANIZATION_TYPE=PRIVATE
CRZ=NO
LAND_USE_ZONE = RESIDENTIAL
PLOT_NO=0
DISTRICT=KANNYAKUMARI
IS_SWIMMING_POOL_EXISTS=NO
RWH_DECLARED=YES
IF_HERITAGE_TOWN_LESS THAN 1KM_RADIUS=NO

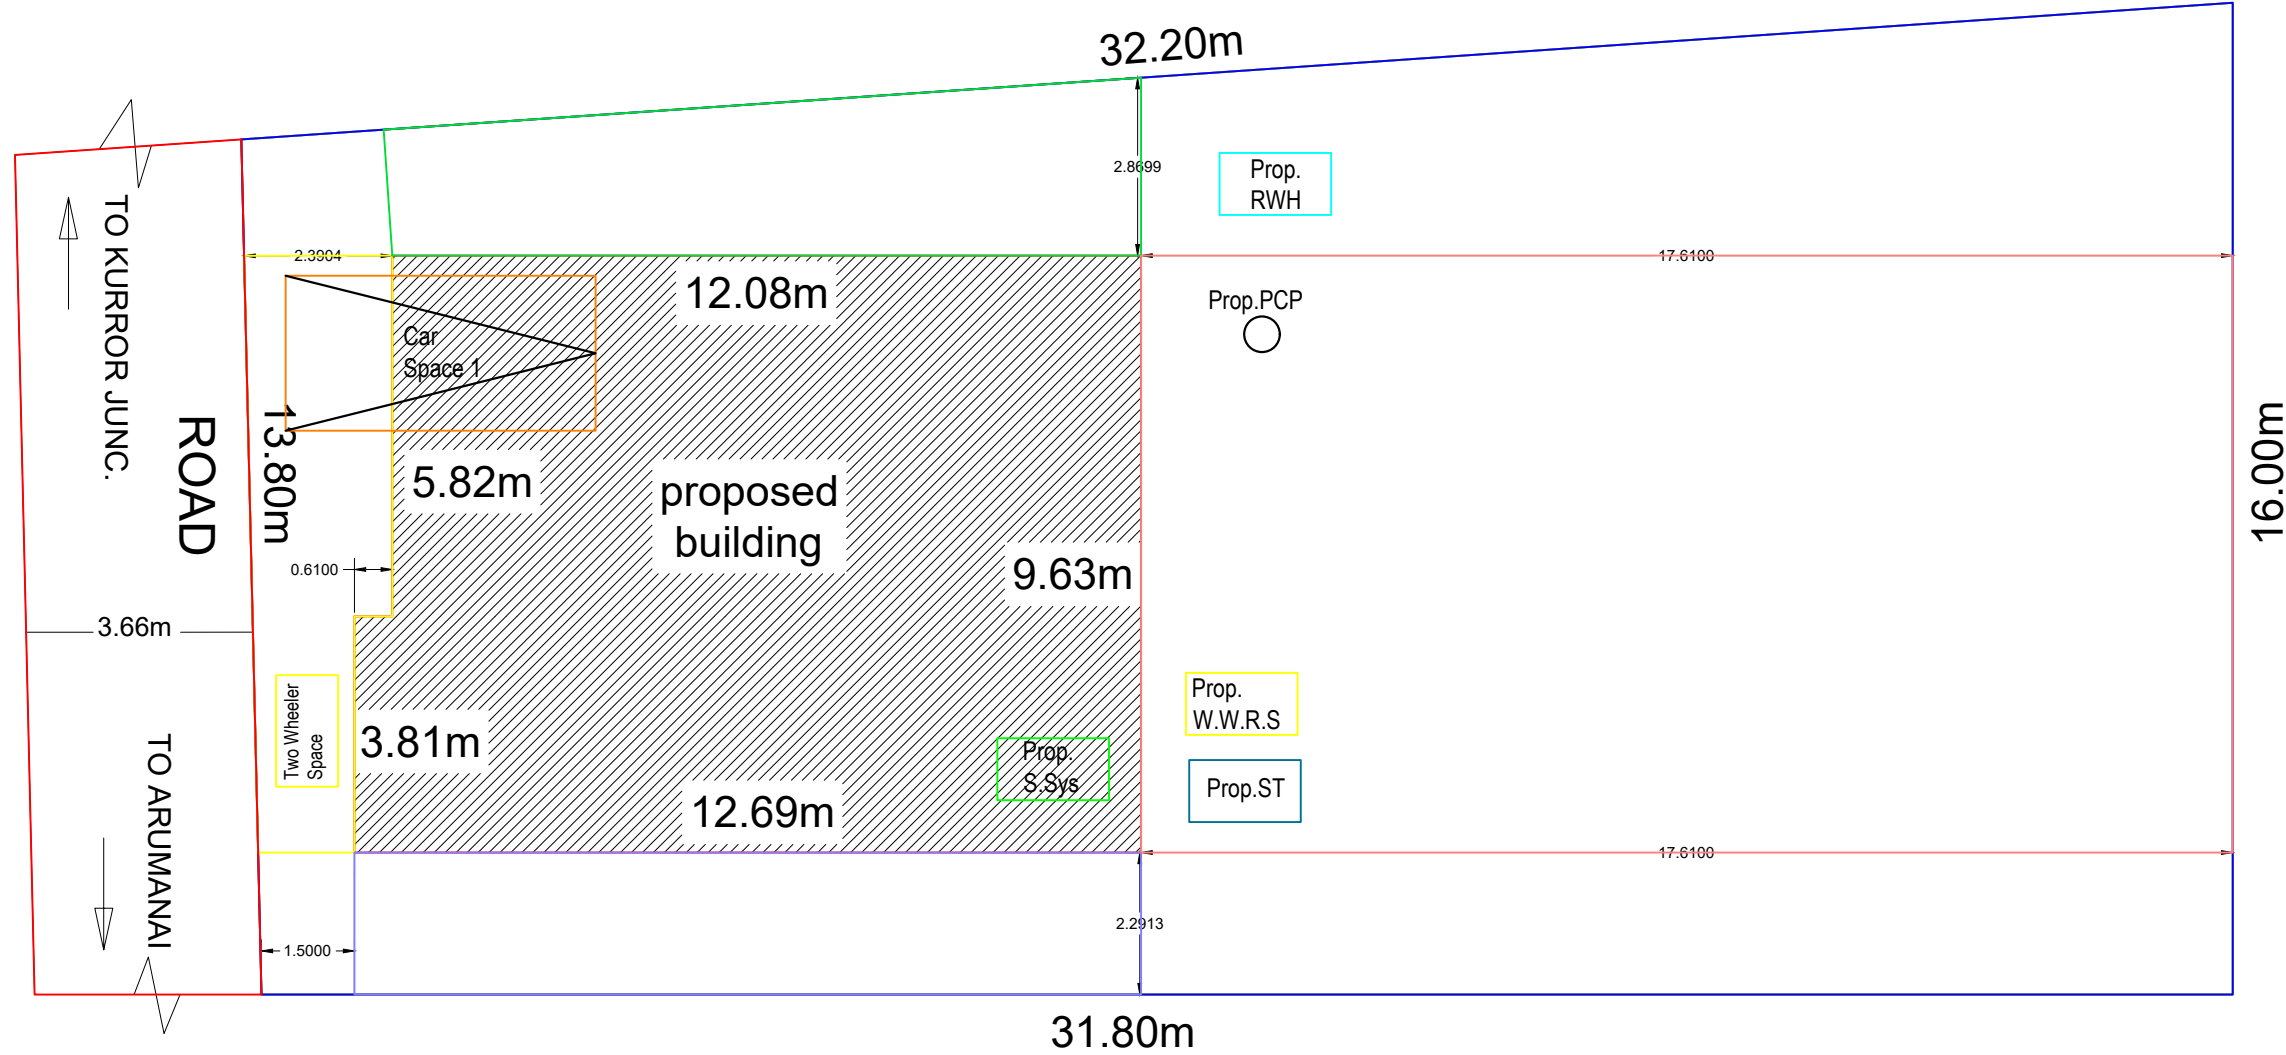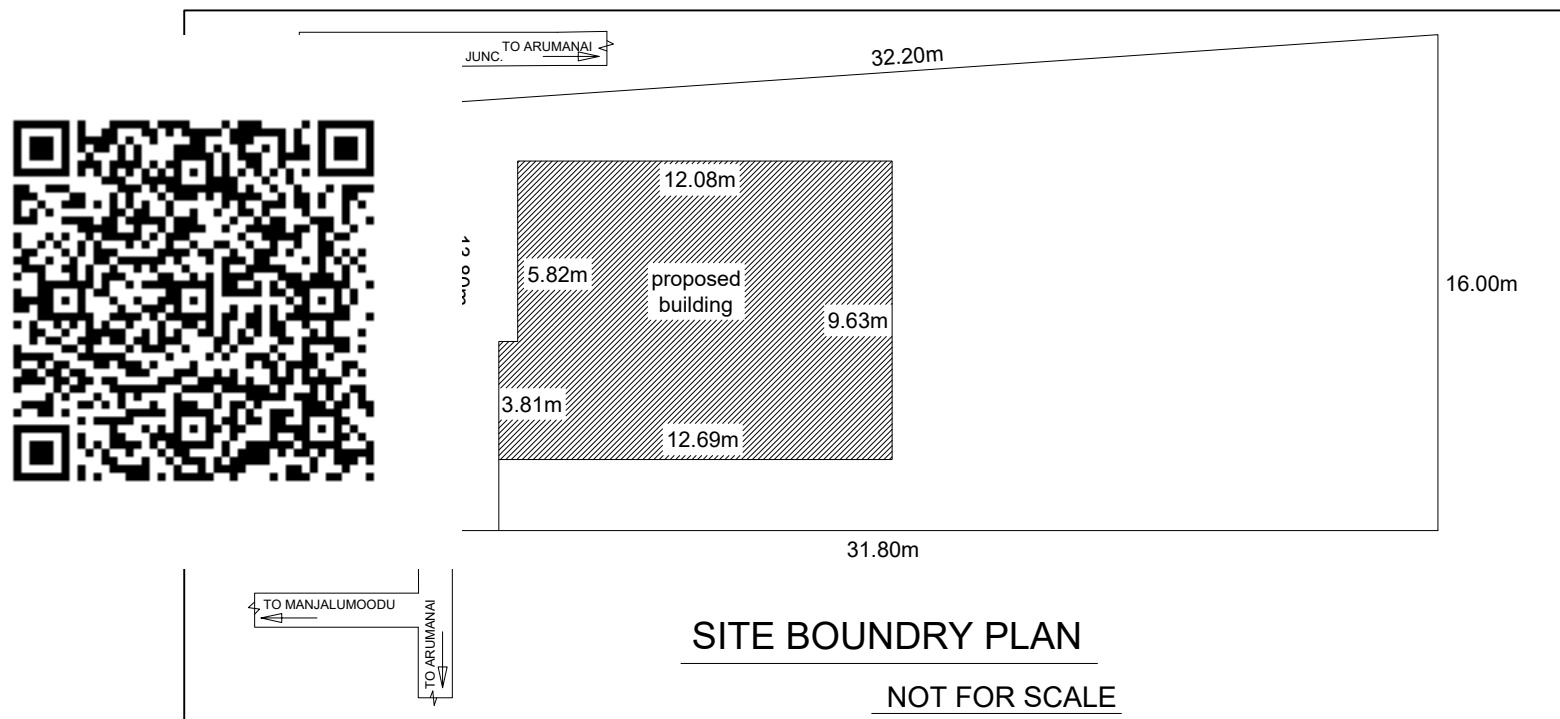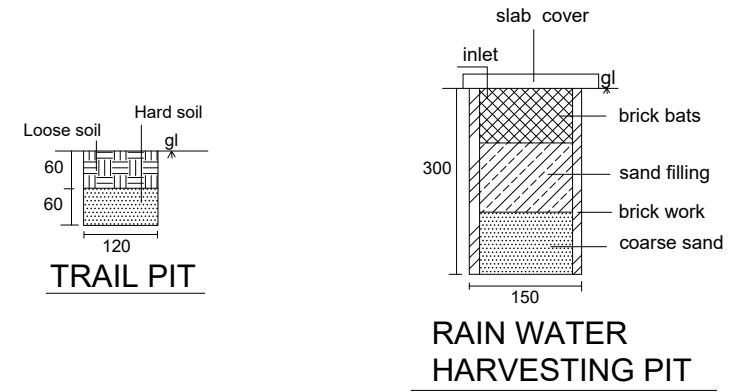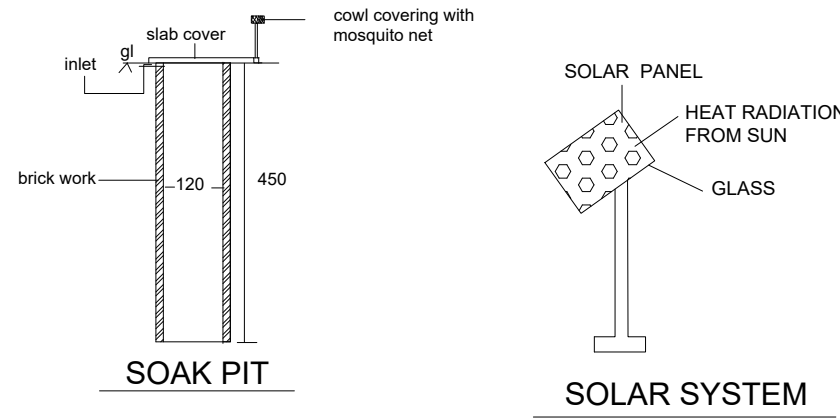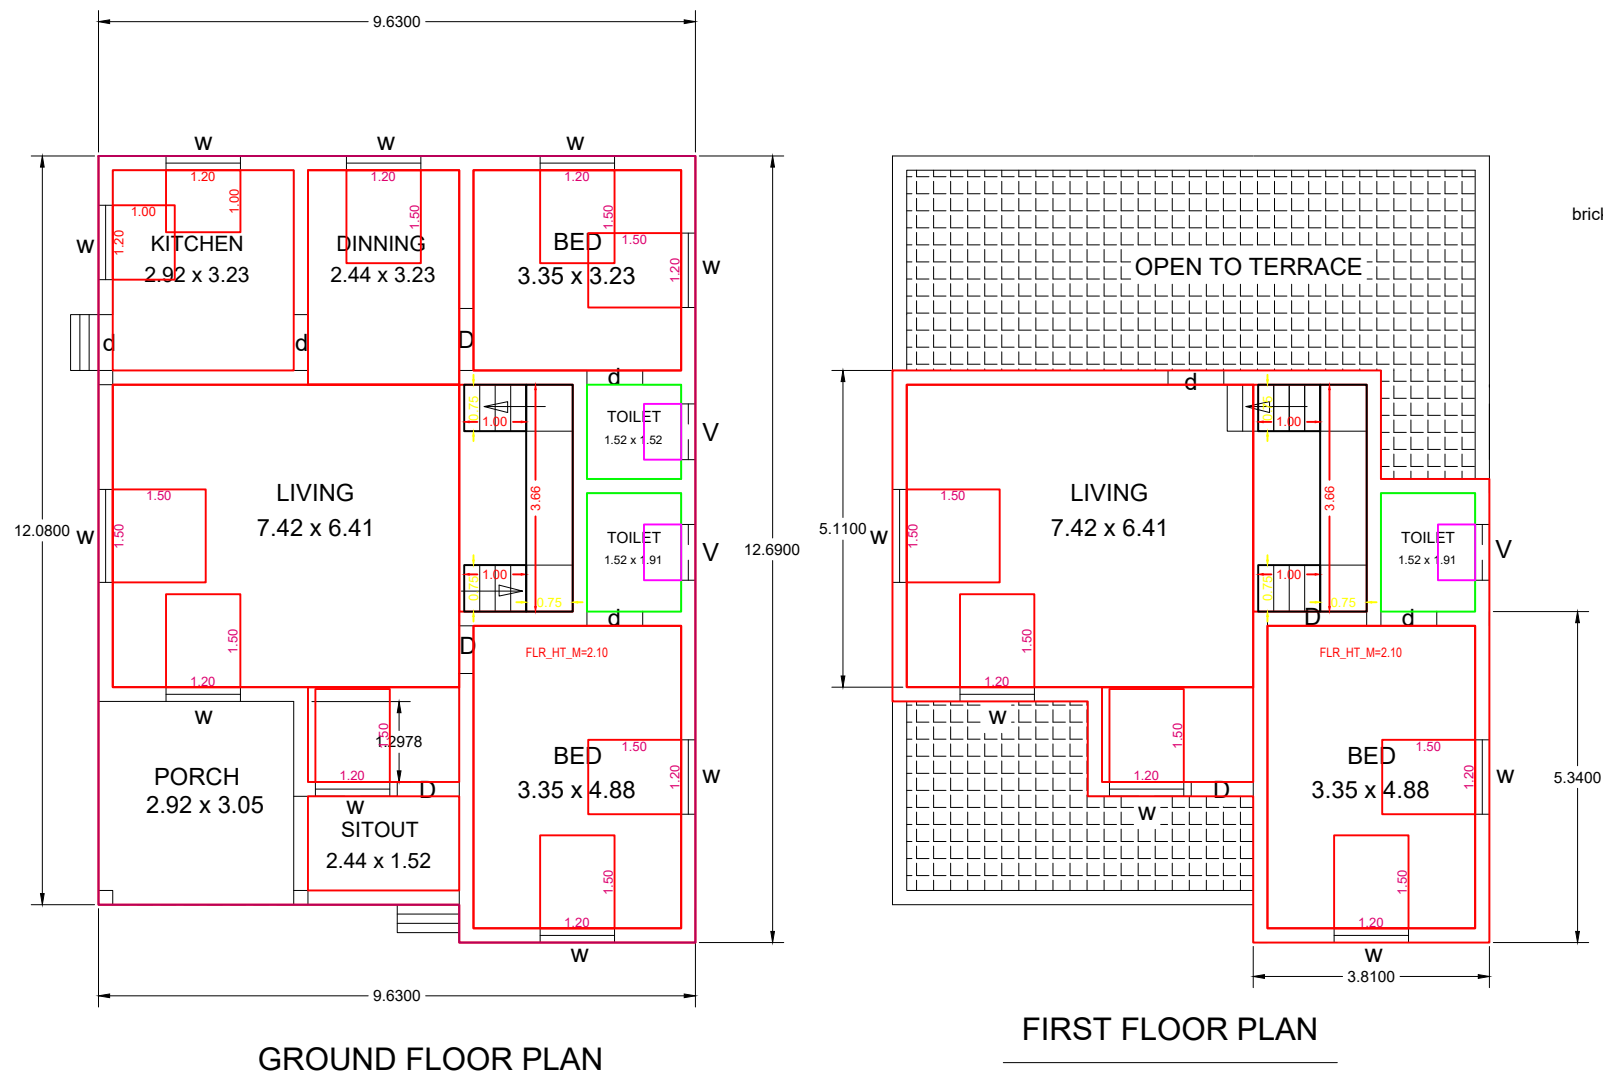

DESIGNED BY :
A. D . BUILDING CONSTRUCTION
PARK JUNCTION
THIRUVARAMBU