

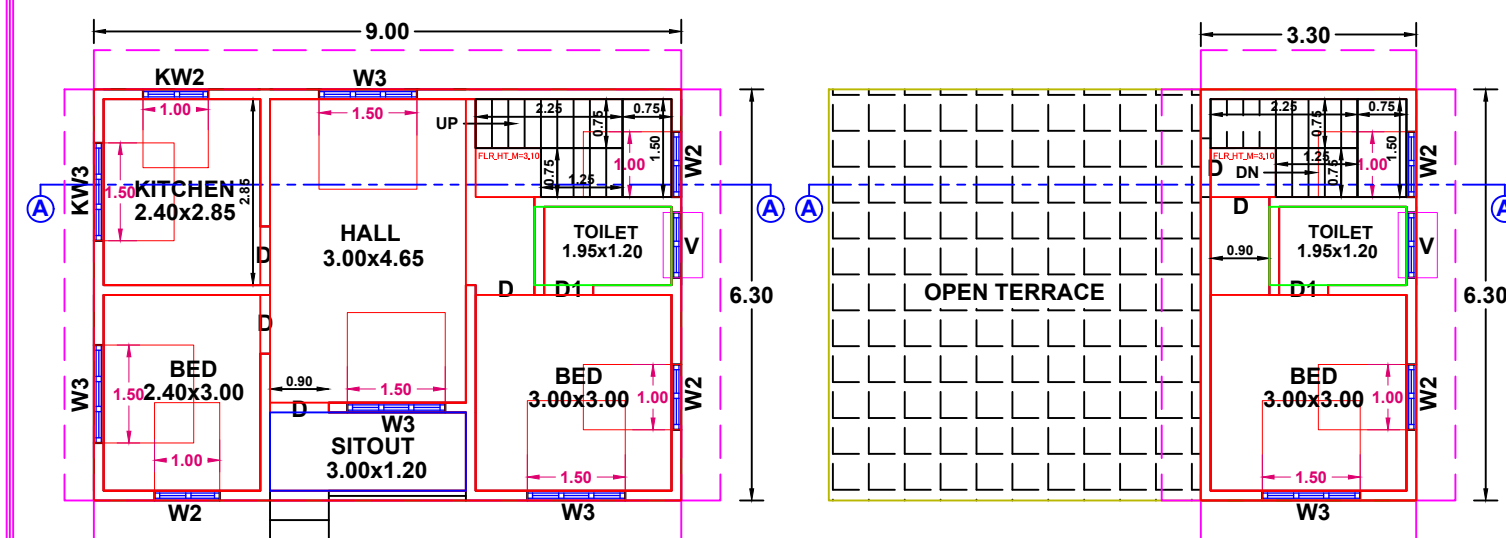


**Owner Name and Address : Mr. David Raj, S/o. Anthoni Sigamani,
Kuruvi vilai, Vencode(P.O).**



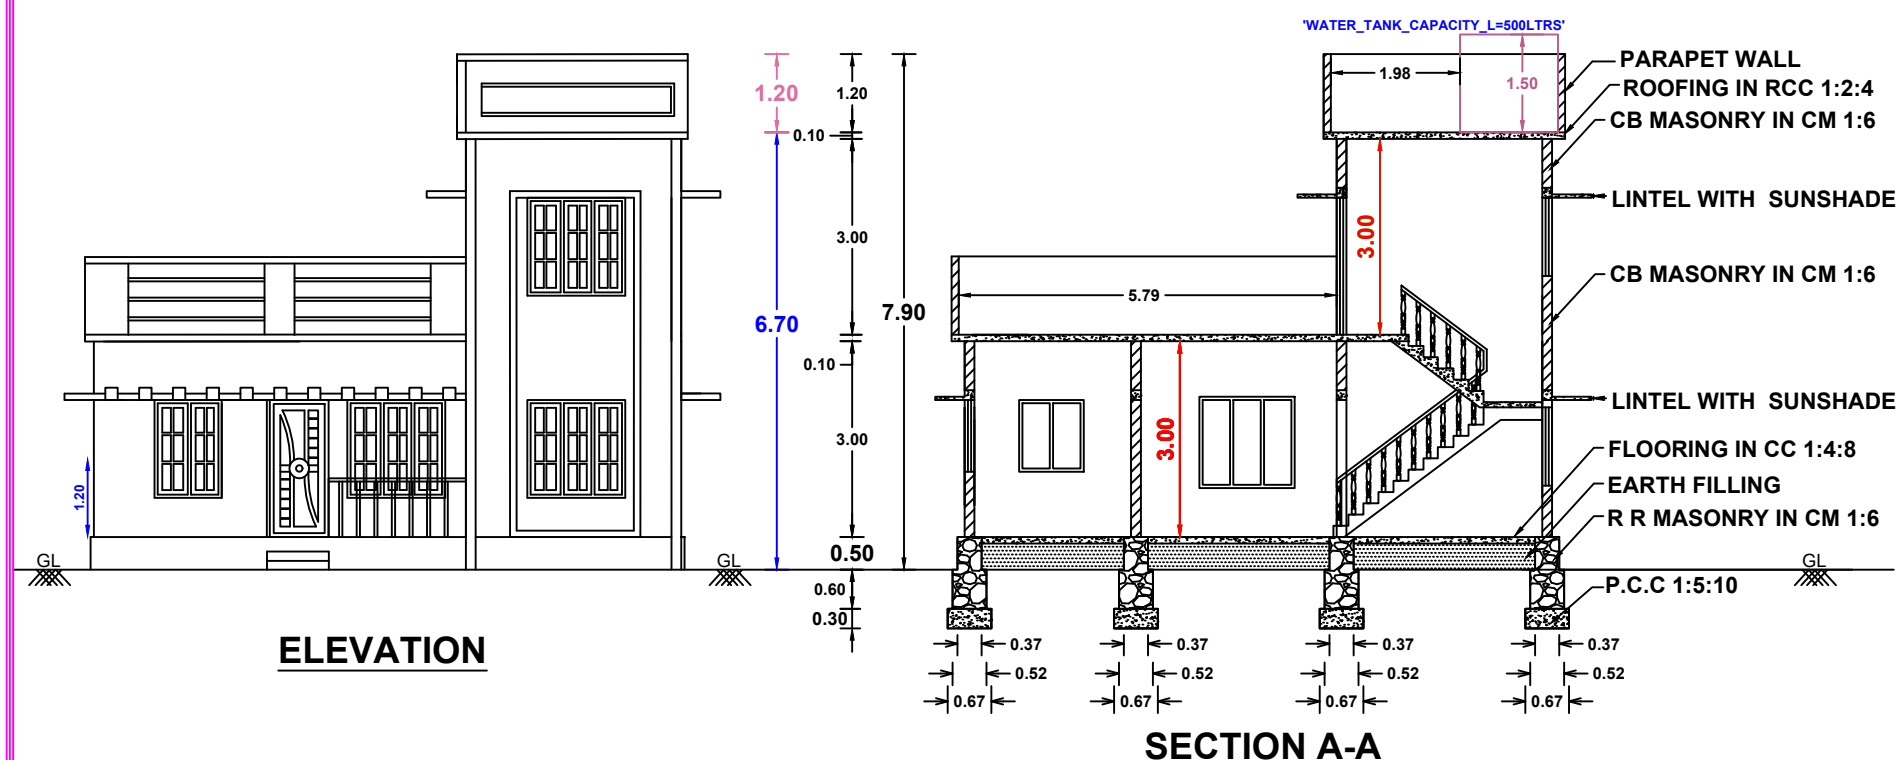


GROUND FLOOR PLAN


FIRST FLOOR PLAN

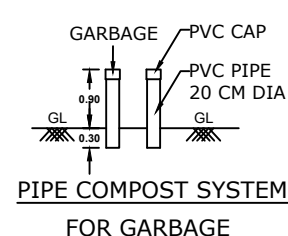


A diagram of a solar system. It shows a diamond-shaped grid of circles representing solar cells. The grid is supported by a central vertical line labeled 'PEDESTAL' and four diagonal lines labeled 'STEEL PIPE'. The entire structure is labeled 'SOLAR SYSTEM' at the bottom.

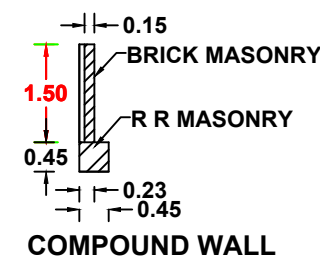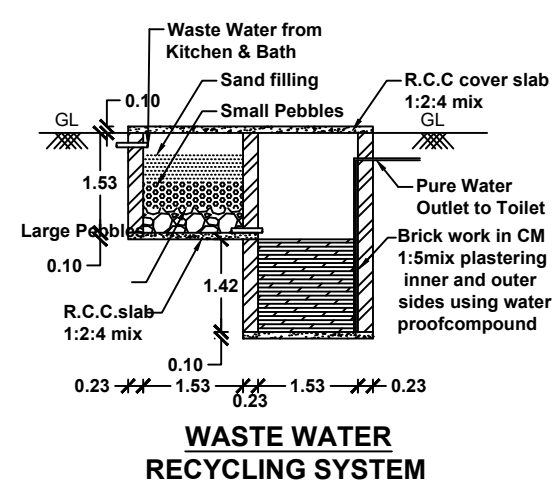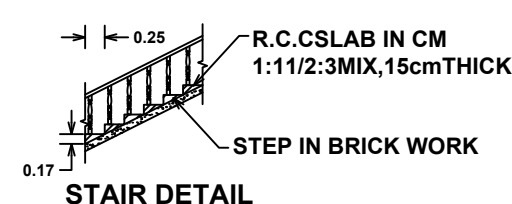

COMPOUND WALL

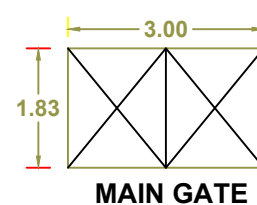


MAIN GATE

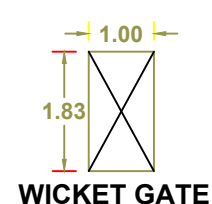


WICKET GATE


RWH DECLARED=YES

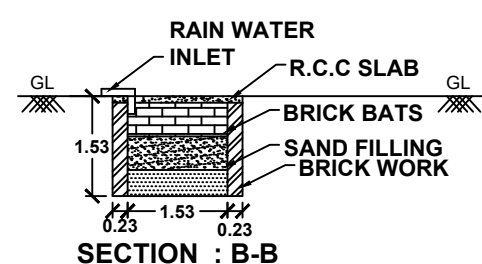


SECTION : B-B

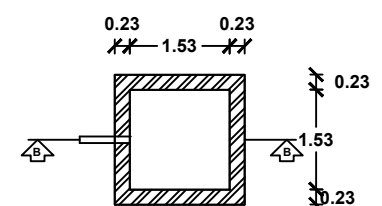


PLAN OF RAIN WATER HARVESTING TANK

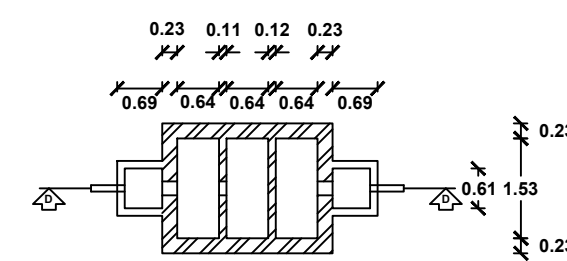

SEPTIC TANK PLAN

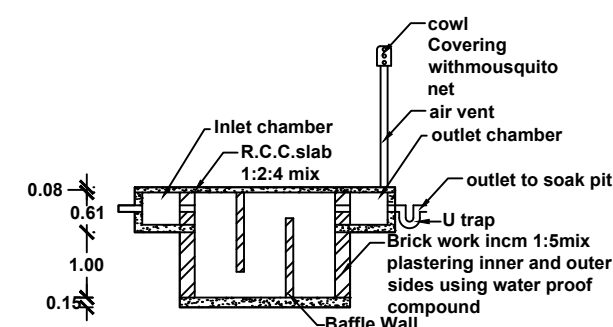


SECTION : D-D

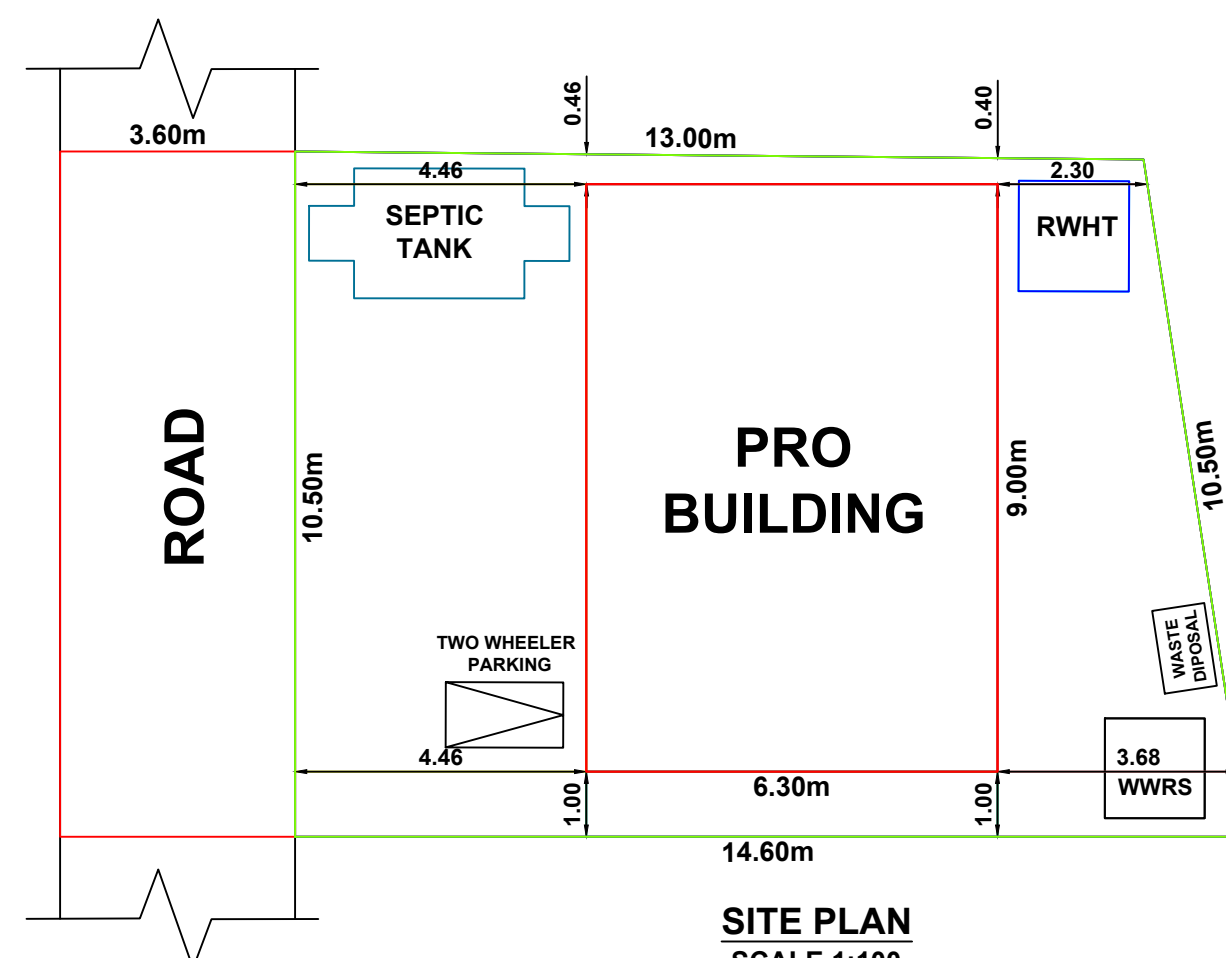

SITE PLAN
SCALE 1:100

All Dimensions are in meters.

DISTRICT=Kanniyakumari
TALUK=Killiyoor
VILLAGE=Killiyoor(B)
SURVEY_NO=14/3A
PATTA_NO=7557
OSR_SURREY=BUYBACK_RETAIN=BUYBACK
JURISDICTION_TYPE=PANCHAYAT
SINGLE_FAMILY_BLDG=YES
CRZ=NO
SECURITY_ZONE=NO
LAND_USE_ZONE=RESIDENTIAL
AREA_TYPE=OTHERS
OSR_APPLICABLE= NO
PREMIUM_FSI_REQUIRED= NO
IS_APPROVED_LAYOUT=NO
IS_SWIMMING_POOL_EXISTS= NO
IF_HERITAGE_TOWN_LESS THAN_1KM_RADIUS= NO
PLOT_AREA_M2=144.00m²
AS_AT_SITE=144.00m²
FMB_OR_PLR=144.00m²
AS_PER_DOCUMENT=144.00m²
MIN_PLOT_WIDTH=10.50m
MIN_PLOT_DEPTH=13.00m
ACCESS_WIDTH_M=10.50m
AVG_PLOT_WIDTH=10.50m
AVG_PLOT_DEPTH=13.80m
ROAD_LENGTH=10.50m
ROAD_WIDTH=3.60m

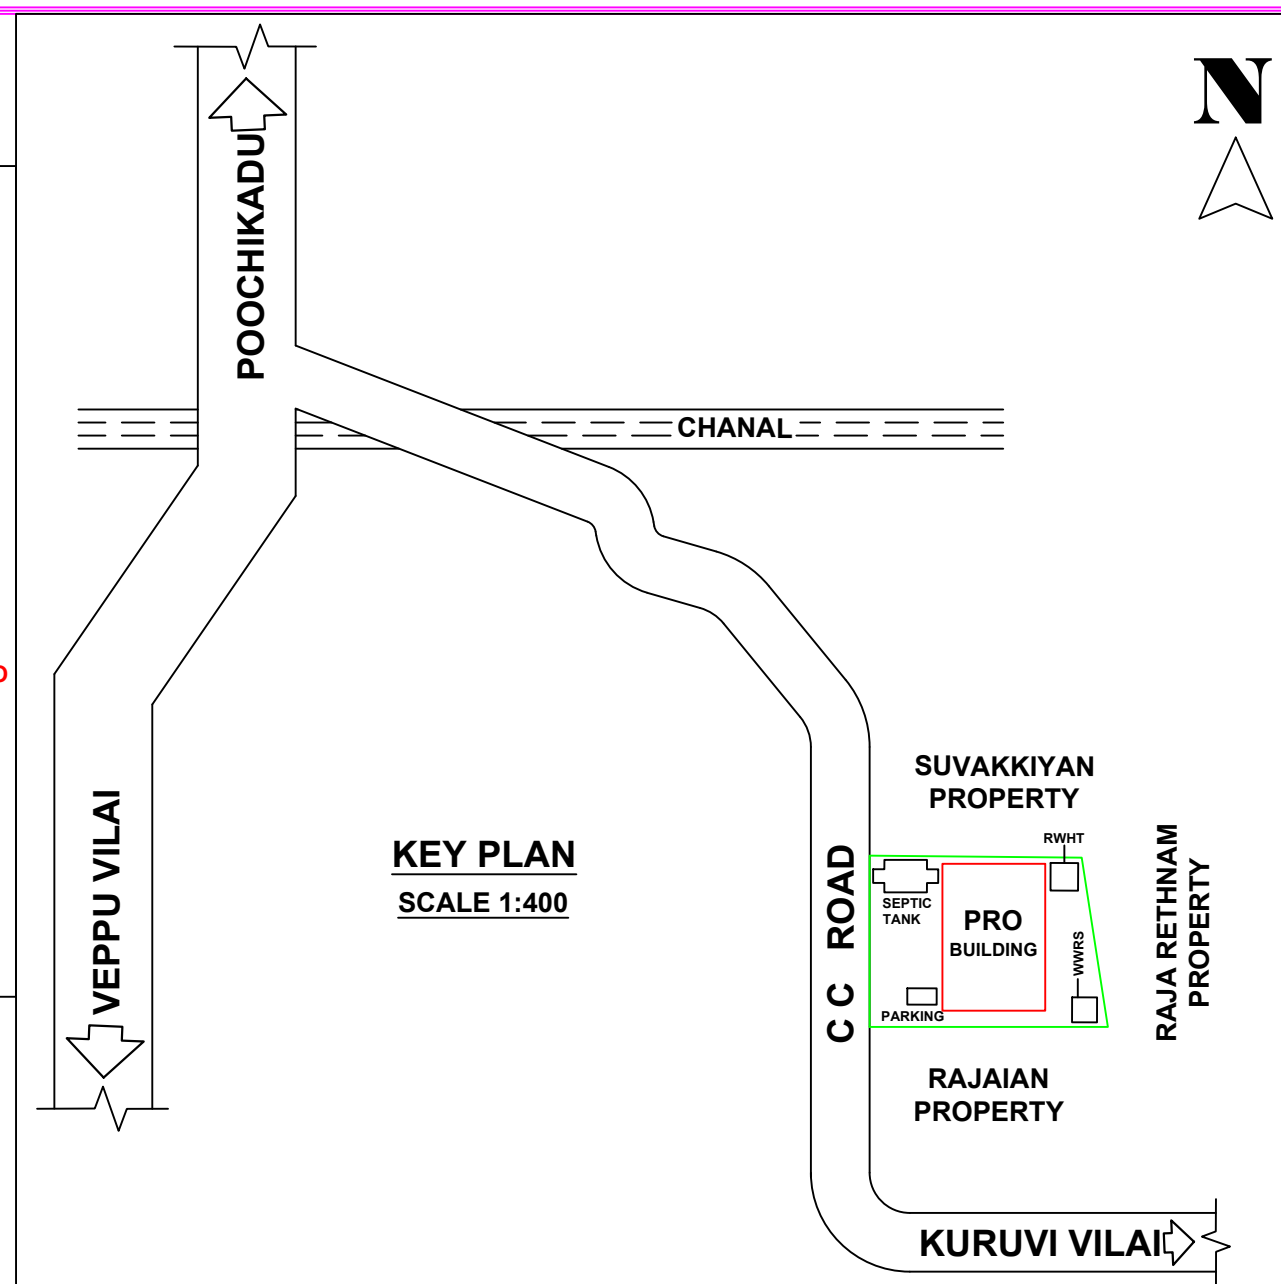

KEY PLAN
SCALE 1:400

AREA DETAILS		SITE AREA 144.00 Sq.m 1459.44 Sq.Ft 3.562 Cents	
BUILDING AREA	PLINTH AREA	FLOOR AREA	
GROUND FLOOR	56.70 Sq M (610.09 Sq Ft)	45.97 Sq M (494.63 Sq Ft)	
FIRST FLOOR	20.79 Sq M (223.70 Sq Ft)	13.55 Sq M (145.79 Sq Ft)	
TOTAL	77.49 Sq M (833.79 Sq Ft)	59.52 Sq M (640.42 Sq Ft)	
VACANT AREA	87.30 Sq M	(939.34 Sq Ft)	

JOINARY DETAILS					
D	DOORS	0.90	X	2.10	- 6 Nos
D1	DOORS	0.60	X	2.10	- 2 Nos
W2	WINDOWS	1.00	X	1.50	- 5 Nos
W3	WINDOWS	1.50	X	1.50	- 5 Nos
KW2	K.WINDOWS	1.00	X	1.00	- 1 No
KW3	K.WINDOWS	1.50	X	1.00	- 1 No
V	VENTILATORS	0.75	X	0.75	- 2 Nos

INDEX	
PRO.SITE	
PRO.BUILDING	
EXT.BUILDING	
ROAD	

PARKING SPACE : Required Parking= Nil Provided Parking= 1 TW Parking

Floor Space Index:
F.S.I = $\frac{\text{Total Builtup Area}}{\text{Total Site Area}}$
F.S.I = 77.49/144.00
F.S.I = 0.538 < 2.000

**SITE COVERAGE :
39.38%**



KALAIKARAN CONSTRUCTION
Near Bus Stand,Tholayavattam
Mob: 9442830628, 8300822568

DRAWN BY: Er. S.U.Kalai Nilan.BE

OFFICE USE:

SCALE 1:100