



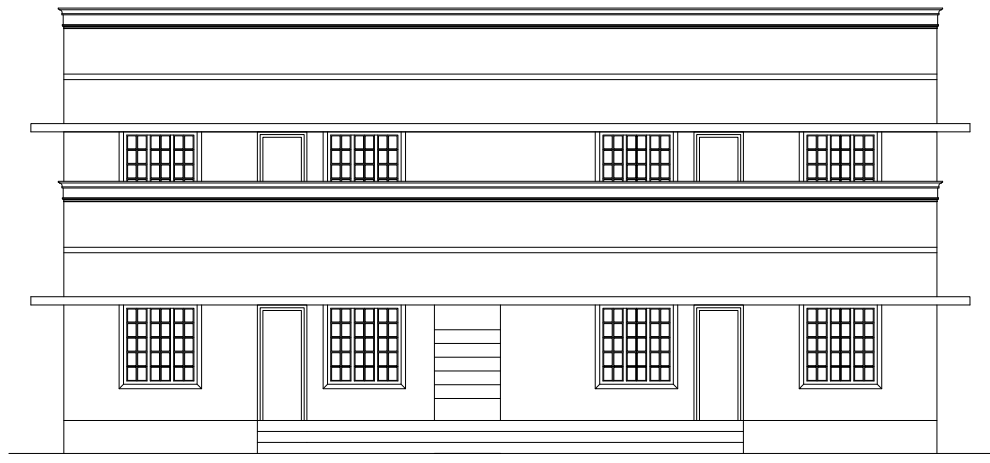


ELEVATION

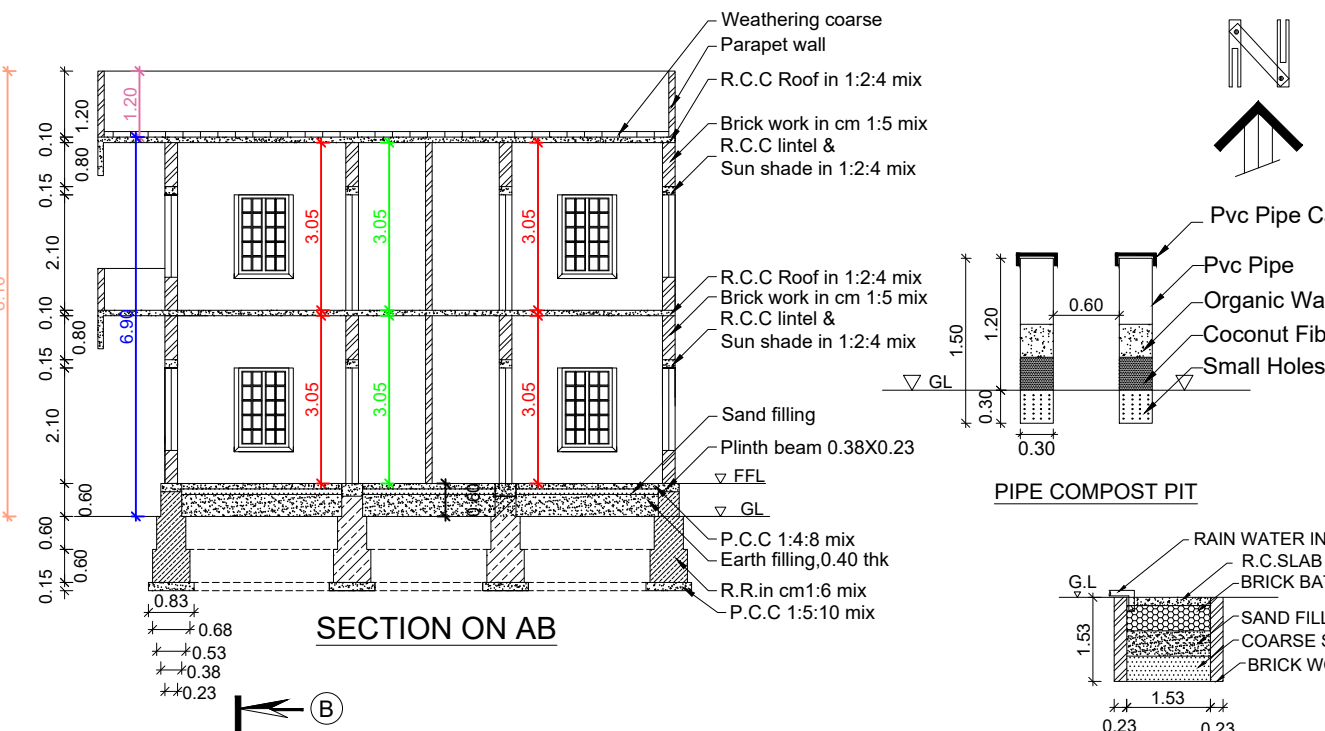

SECTION ON AB

PIPE COMPOST PIT

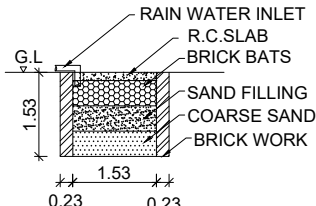


RAIN WATER HARVESTING PIT

PLAN SHOWING THE PROPOSED CONSTRUCTION OF TERRACE ROOF RESIDENTIAL BUILDING IN RE.SY.NO:123/11 AT DEVICODE VILLAGE , PALUKAL TOWN PANCHAYAT, VILAVANCODE TALUK, K.K.DISTRICT.


OWNED BY: Mr.T.ANUKUMAR, S/O Mr.THANKAPPAN, NEERNULLITHALA PURAYIDAM, RAMAVARMANCHIRAI (P.O) , K.K.DIST.

AREA DETAILS - BUILDING

PLINTH AREA		
Ground Floor	137.00 Sq.m	1474.67 Sq.ft
First Floor	137.00 Sq.m	1474.67 Sq.ft
Total	274.00 Sq.mt	2949.34 Sq.ft
FLOOR AREA		
Ground Floor	118.06 Sq.m	1270.80 Sq.ft
First Floor	118.06 Sq.m	1270.80 Sq.ft
Total	236.12 Sq.mt	2541.60 Sq.ft
AREA DETAILS - PLOT		
Site Area	13.500 Cents	5.47 Are
	(546.345 Sq.m)	(5880.60 Sq.ft)
Vacant Area	409.35 Sq.m	4406.19 Sq.ft
F.S.I	274.00 / 546.35	0.50 < 2.00
PC	137.00 / 546.35	25.08 < 50

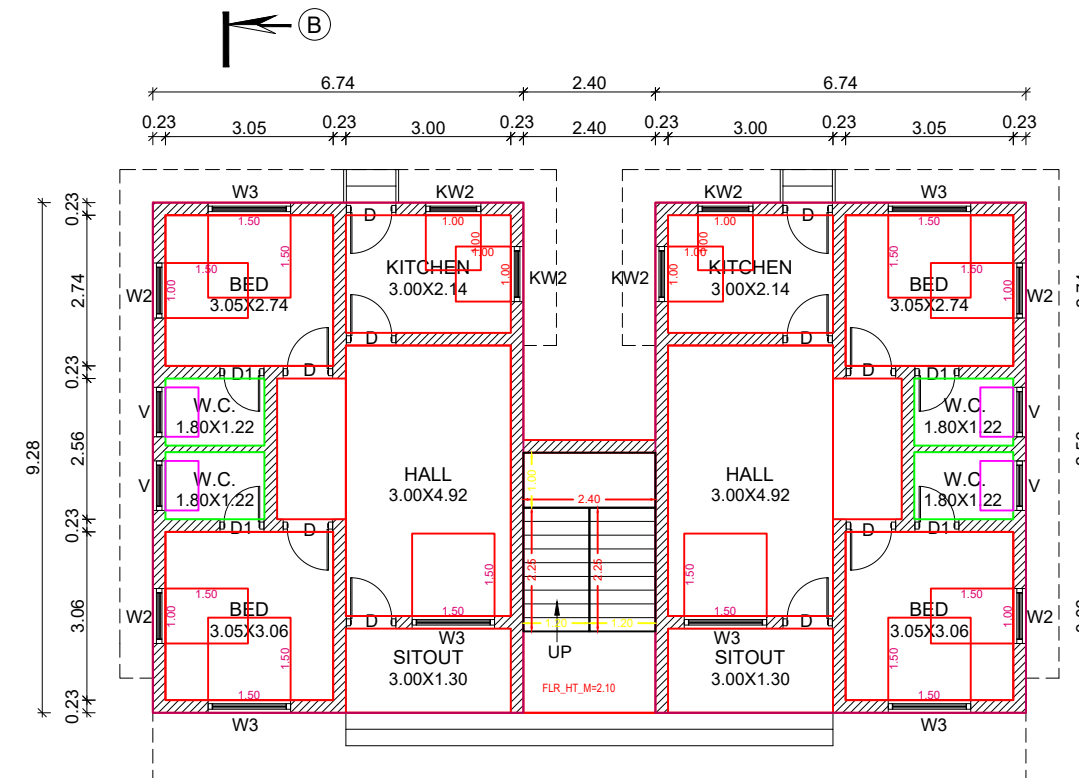

GROUND FLOOR PLAN

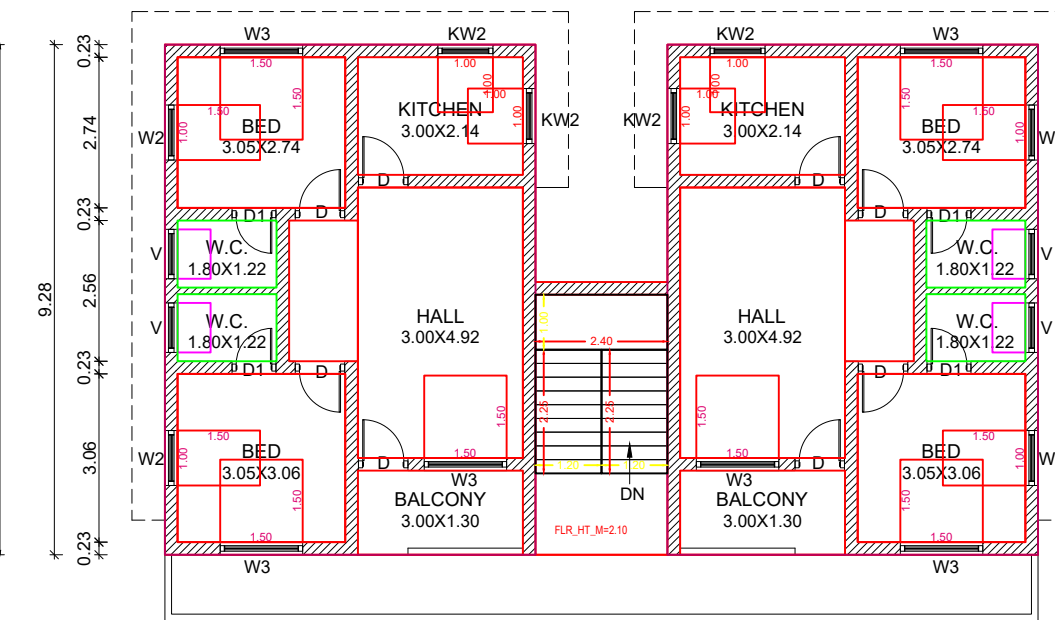


FIRST FLOOR PLAN

PLAN INFO
PLOT_AREA_M2=546.35
AS AT SITE=500.12
RMB_OR_PIB=546.35
AS PER DOCUMENT=546.35
ROAD_WIDTH=3.65
AVG_PLOT_WIDTH=21.70
AVG_PLOT_DEPTH=26.50
ROAD_LENGTH=100.00
AREA_TYPE=OTHERS
SURVEY_NO=123/11
PATA_NO=2766
TALUK=VILAVANCODE
JURISDICTION_TYPE=PANCHAYAT
SINGLE_FAMILY_BLDG=YES
OSR_APPLICABLE=NO
OSR_SURR_BUYBACK_RETAIN=RETAIN
PREMIUM_FSI_REQUIRED=NO
OSR_SURRENDER_OR_BUYBACK=YES
IS_APPROVED_LAYOUT=YES
ORGANIZATION_TYPE=PRIVATE
CRZ=NO
LAND_USE_ZONE=RESIDENTIAL
PLOT_NO=0
DISTRICT=KANYAKUMARI
IS_SWIMMING_POOL_EXISTS=NO
RWH_DECLARED=YES
IF_HERITAGE_TOWN_LESS THAN_1KM_RADIUS=NO

SIGNATURE OF OWNER

A.K.UDHAYAKUMAR, D.C.E
Registered Engineer Grade III
M/s Praveen Constructions
Moovattukkam, Palukal P.O.
Mob : 9443907305, 8803438028
ENGINEER

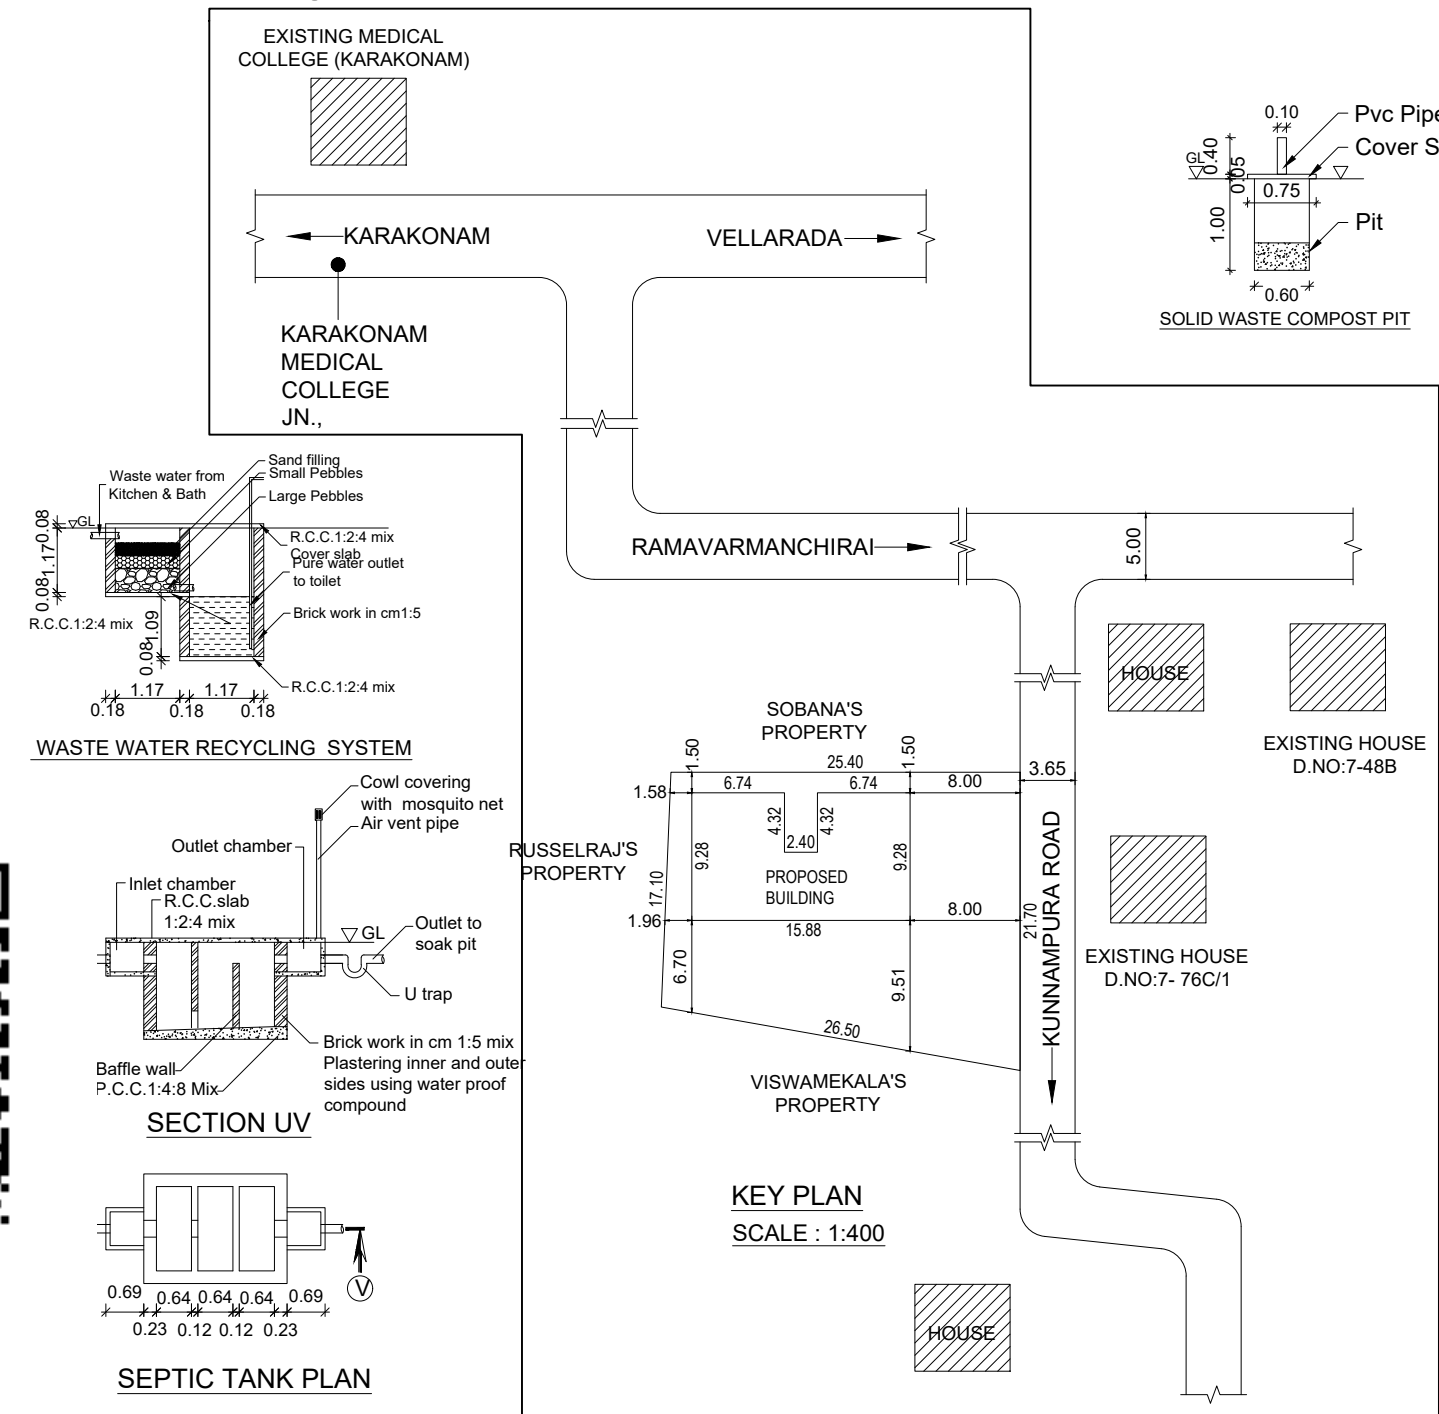


WASTE WATER RECYCLING SYSTEM


SECTION UV

SEPTIC TANK PLAN

KEY PLAN
SCALE : 1:400

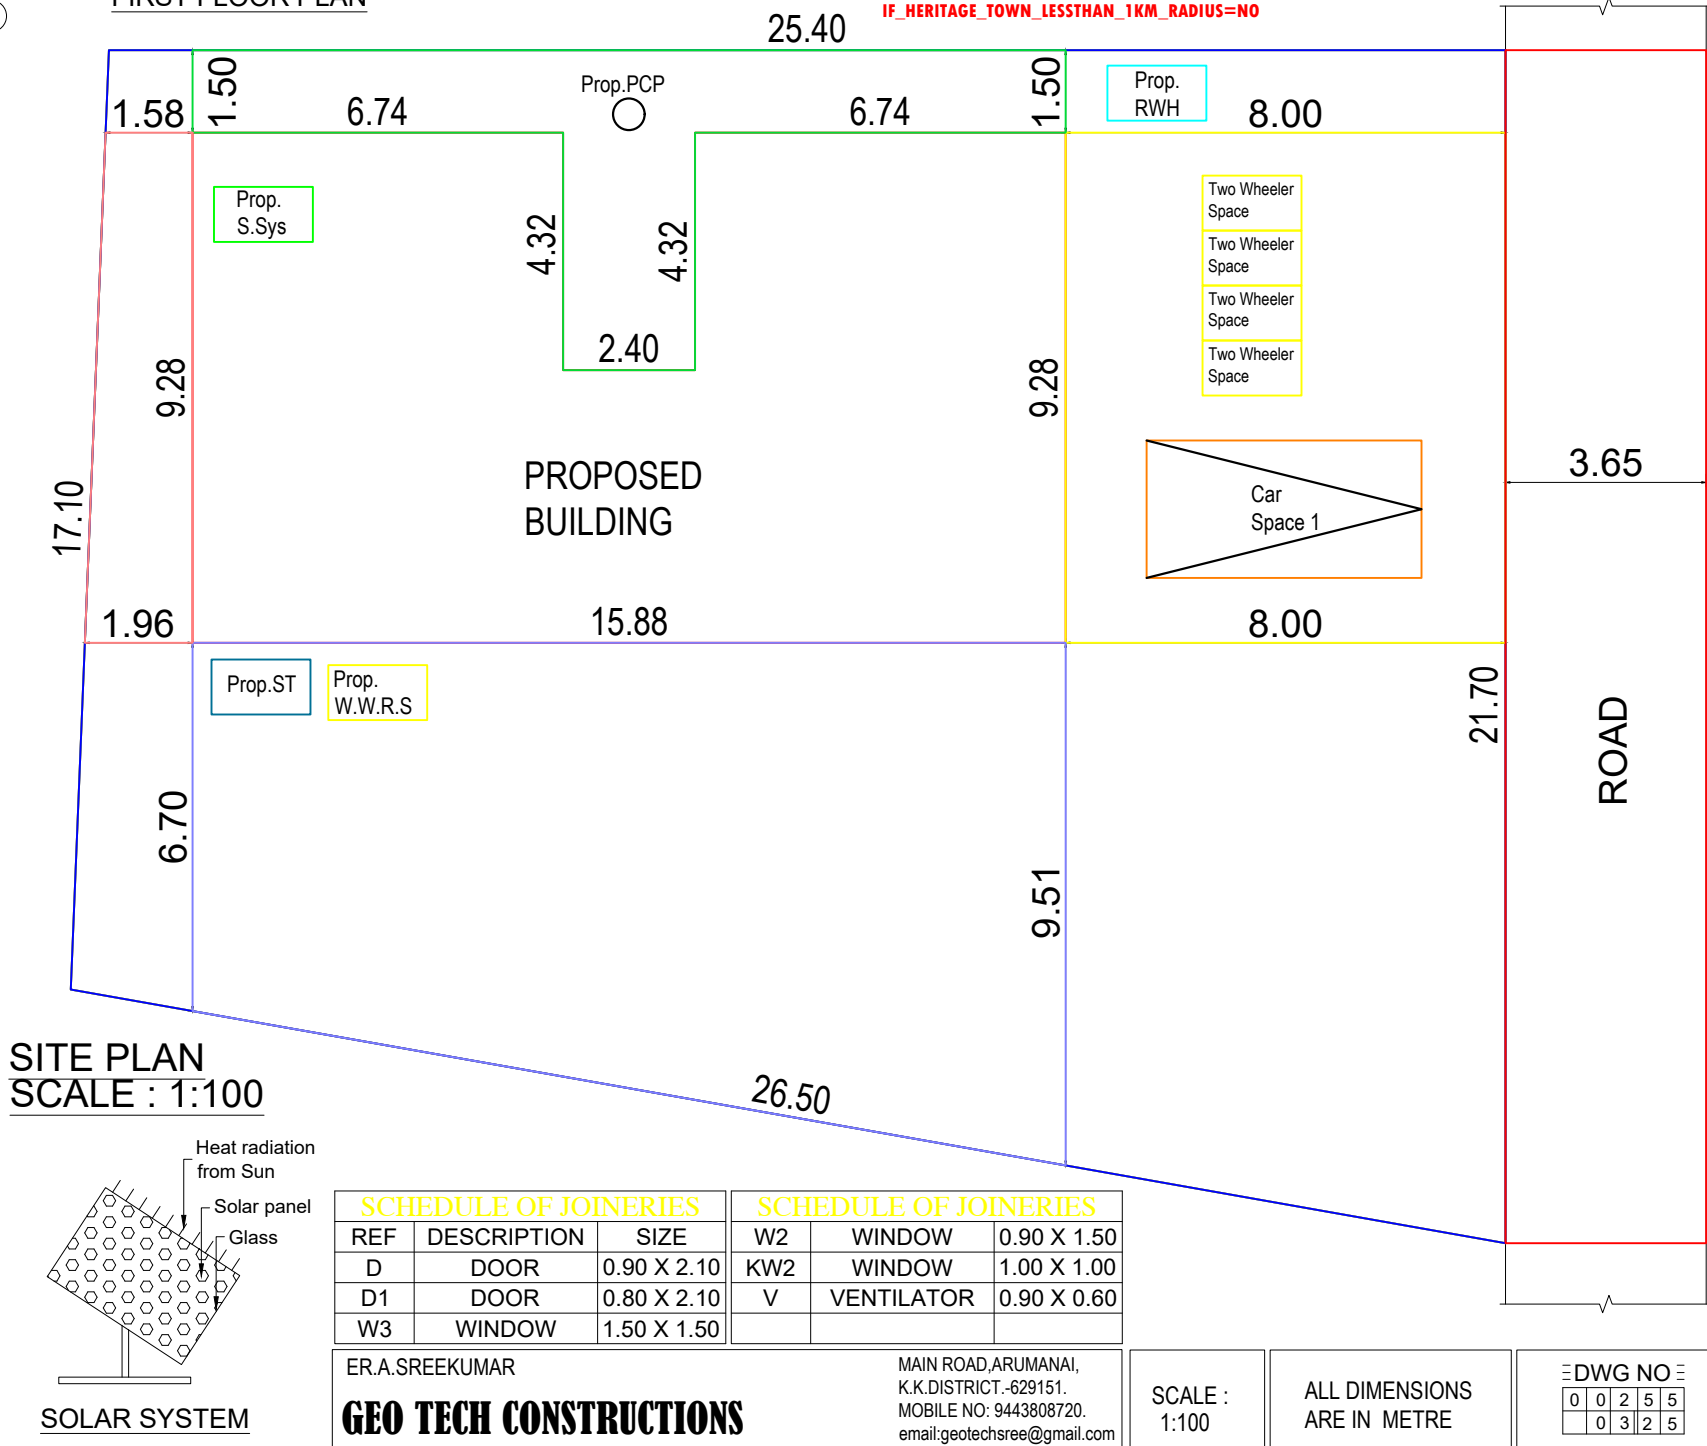

SITE PLAN
SCALE : 1:100

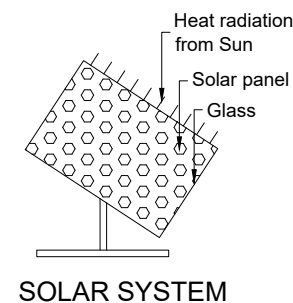

SOLAR SYSTEM

SCHEDULE OF JOINERIES			SCHEDULE OF JOINERIES		
REF	DESCRIPTION	SIZE	W2	WINDOW	0.90 X 1.50
D	DOOR	0.90 X 2.10	KW2	WINDOW	1.00 X 1.00
D1	DOOR	0.80 X 2.10	V	VENTILATOR	0.90 X 0.60
W3	WINDOW	1.50 X 1.50			

ERA.SREEKUMAR
K.K.DISTRICT-629151.
MOBILE NO: 9443808720.
email:geotechsree@gmail.com

GEO TECH CONSTRUCTIONS

SCALE : 1:100

ALL DIMENSIONS ARE IN METRE

DWG NO : 02255
03255

