



**Owner Name and Address : Mr. M.Maria Arputham, S/o. Maria Anthony,
Thenkamthottathu vilai, Keezhappicode, Pottety(P.O).**

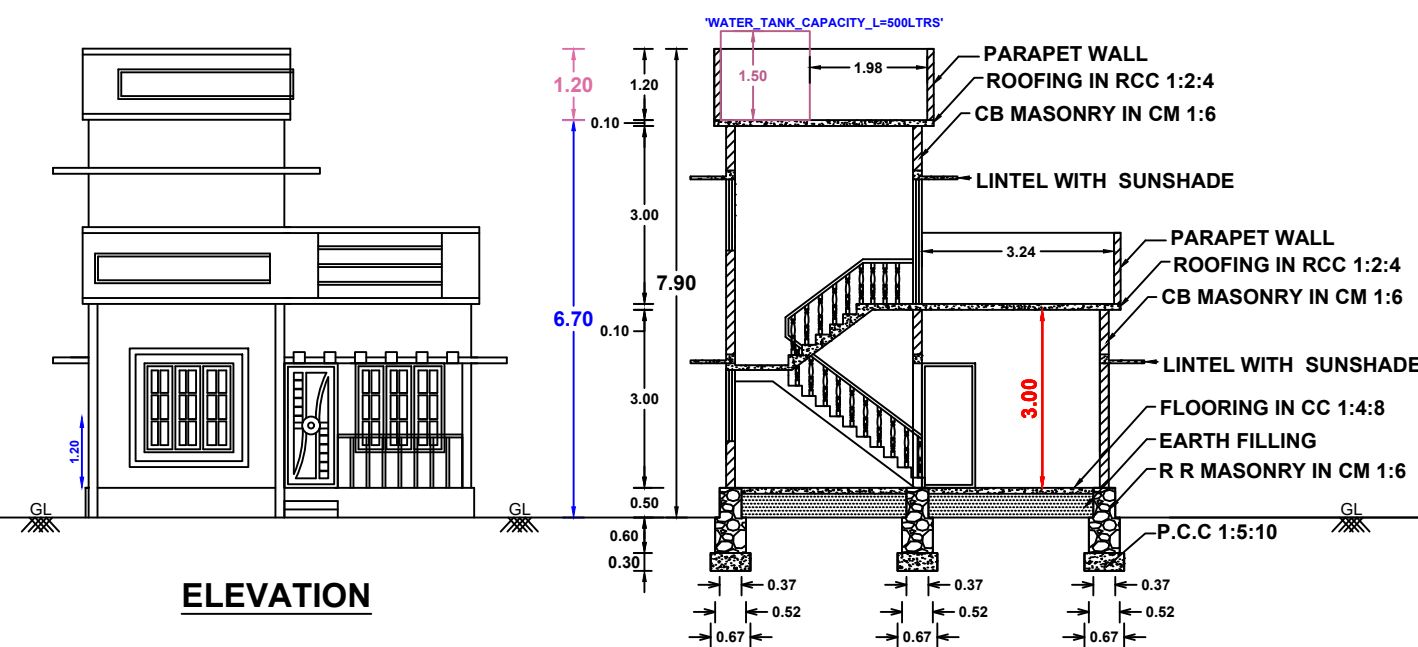


ELEVATION

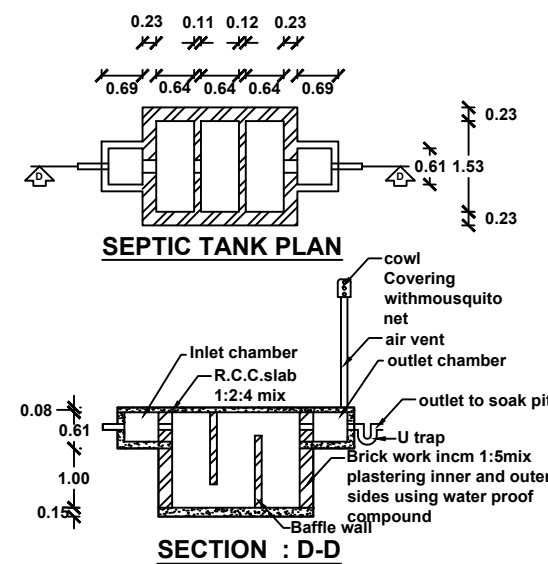


SECTION : D-D


DISTRICT=Kanniyakumari
TALUK=Kiliiyoor
VILLAGE=Kiliiyoor(A)
SURVEY_NO=620/5
PATTA_NO=8397
OSR_SURR_BUYBACK_RETAIN=BUYBACK
JURISDICTION_TYPE=PANCHAYAT
SINGLE_FAMILY_BLDG=YES
CRZ=NO
SECURITY_ZONE=NO
LAND_USE_ZONE=RESIDENTIAL
AREA_TYPE=OTHERS
OSR_APPLICABLE= NO
PREMIUM_FSI_REQUIRED= NO
IS_APPROVED_LAYOUT= NO
IS_SWIMMING_POOL_EXISTS= NO
IF_HERITAGE_TOWN_LESS THAN_1KM_RADIUS= NO
PLOT_AREA_M2=168.60m²
AS_AT_SITE=164.64m²
FMB_OR_PLR=168.60m²
AS_PER_DOCUMENT=168.60m²
MIN_PLOT_WIDTH=10.00m
MIN_PLOT_DEPTH=14.80m
ACCESS_WIDTH_M=10.00m
AVG_PLOT_WIDTH=11.10m
AVG_PLOT_DEPTH=14.90m
ROAD_LENGTH=10.00m
ROAD_WIDTH=4.00m

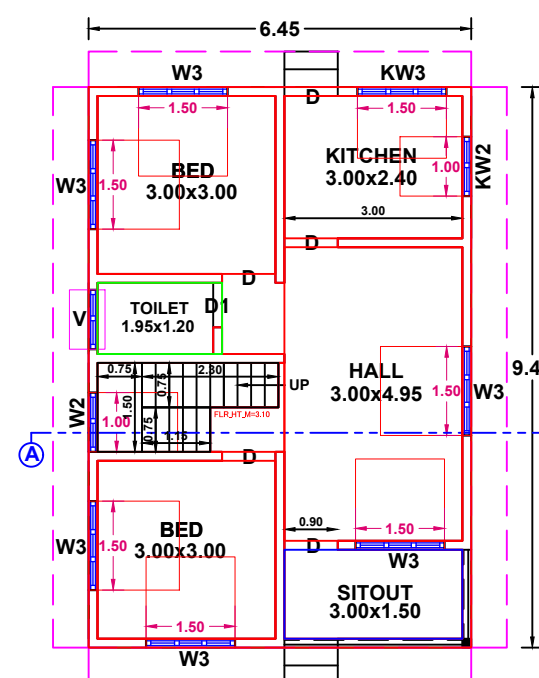


GROUND FLOOR PLAN

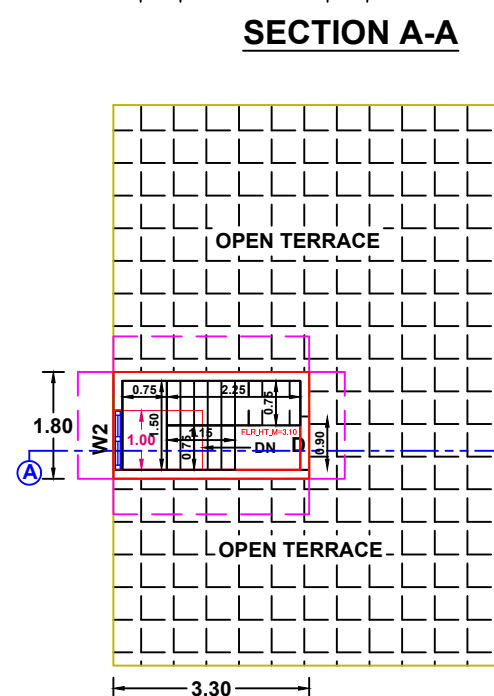


FIRST FLOOR PLAN

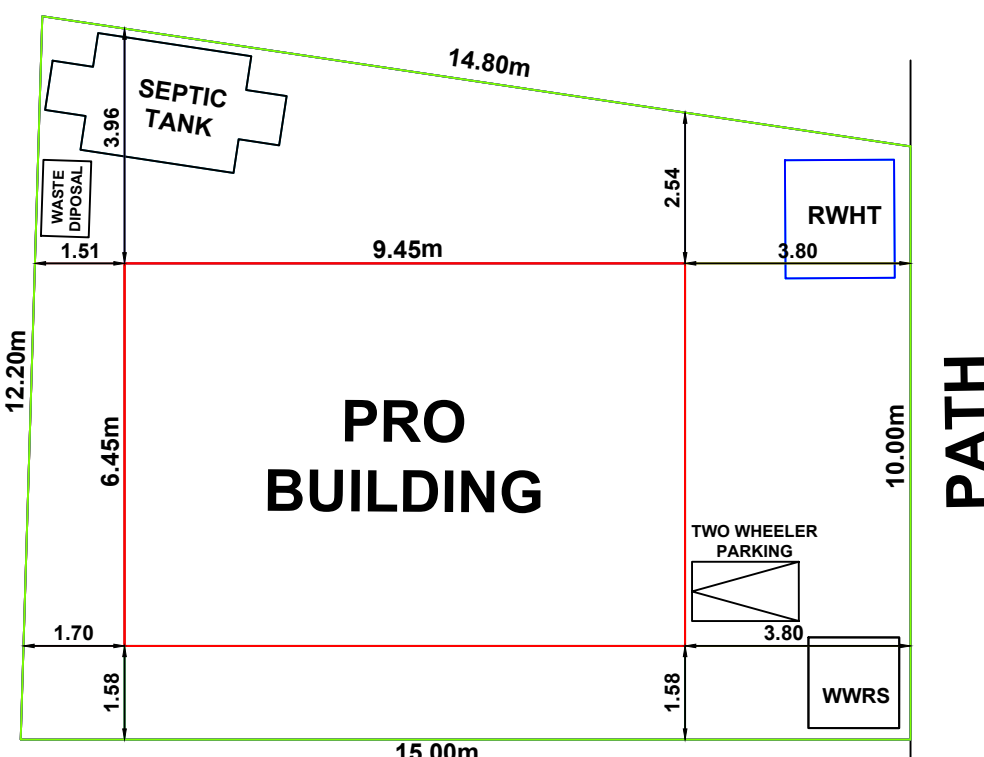


PATH

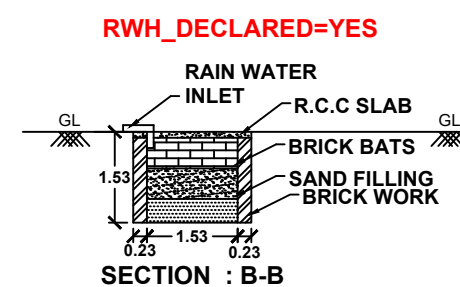


SECTION : B-B

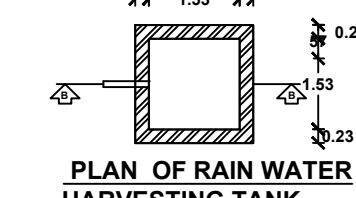


PLAN OF RAIN WATER HARVESTING TANK

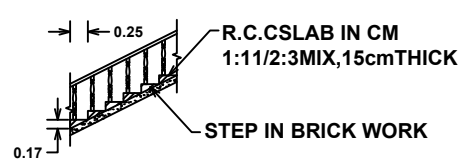

STAIR DETAIL

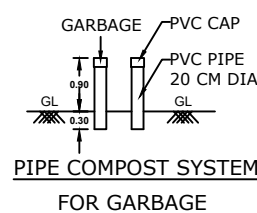


PIPE COMPOST SYSTEM FOR GARBAGE

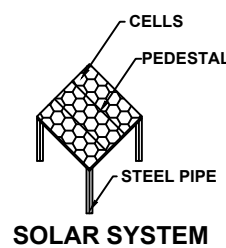


SOLAR SYSTEM


SITE PLAN
SCALE 1:100

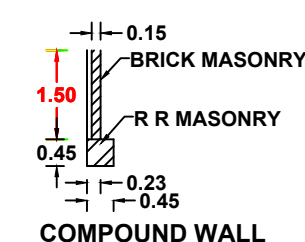


COMPOUND WALL

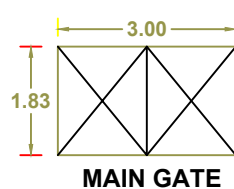



MAIN GATE

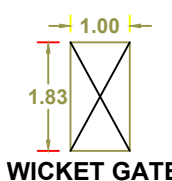

WICKET GATE

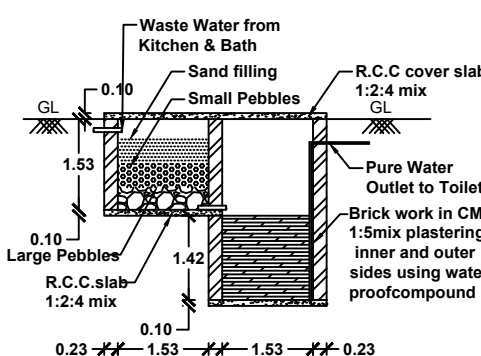

WASTE WATER RECYCLING SYSTEM

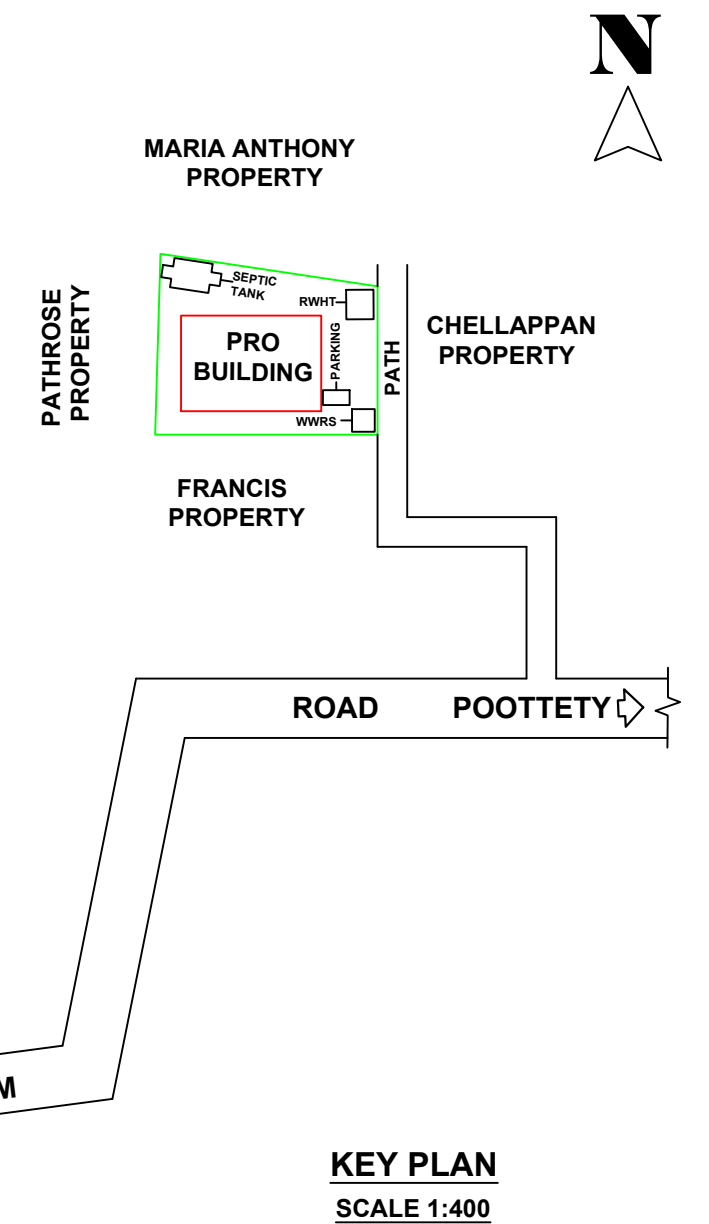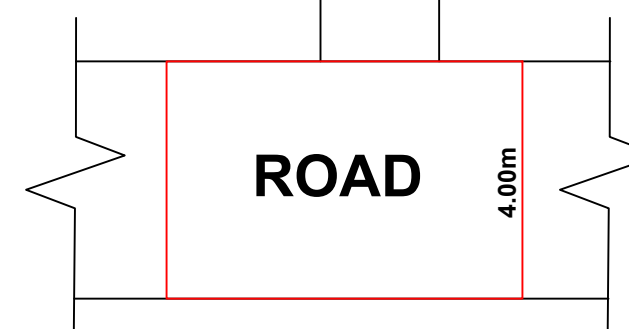

KEY PLAN
SCALE 1:400

AREA DETAILS		SITE AREA	168.60 Sq.m	1814.13 Sq.Ft	4.166 Cents
BUILDING AREA	PLINTH AREA		FLOOR AREA		
GROUND FLOOR	60.95 Sq M	(655.82 Sq Ft)	49.82 Sq M	(536.06 Sq Ft)	
FIRST FLOOR	5.94 Sq M	(63.91 Sq Ft)	4.50 Sq M	(48.42 Sq Ft)	
TOTAL	66.89 Sq M	(719.73 Sq Ft)	54.32 Sq M	(584.48 Sq Ft)	
VACANT AREA	107.65 Sq M		(1158.31 Sq Ft)		

JOINARY DETAILS				
D	DOORS	0.90	X 2.10 - 6	No
D1	DOORS	0.60	X 2.10 - 1	No
W2	WINDOWS	1.00	X 1.50 - 2	No
W3	WINDOWS	1.50	X 1.50 - 6	No
KW2	K.WINDOWS	1.00	X 1.00 - 1	No
KW3	K.WINDOWS	1.50	X 1.00 - 1	No
V	VENTILATORS	0.75	X 0.75 - 1	No

INDEX	
PRO.SITE	
PRO.BUILDING	
EXT.BUILDING	
ROAD	

PARKING SPACE :
Required Parking= Nil
Provided Parking= 1 TW Parking

Floor Space Index:
F.S.I = $\frac{\text{Total Builtup Area}}{\text{Total Site Area}}$
F.S.I = 66.89/168.60
F.S.I = 0.397 < 2.000

SITE COVERAGE :
36.15%



KALAIKARAN CONSTRUCTION
Near Bus Stand,Tholayavattam
Mob: 9442830628, 8300822568

DRAWN BY: Er. S.U.Kalai Nilan,BE

OFFICE USE:



SCALE 1:100

All Dimensions are in meters.