




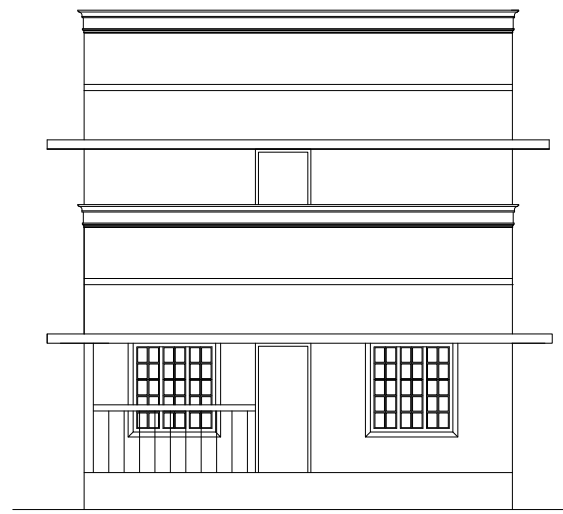


ELEVATION

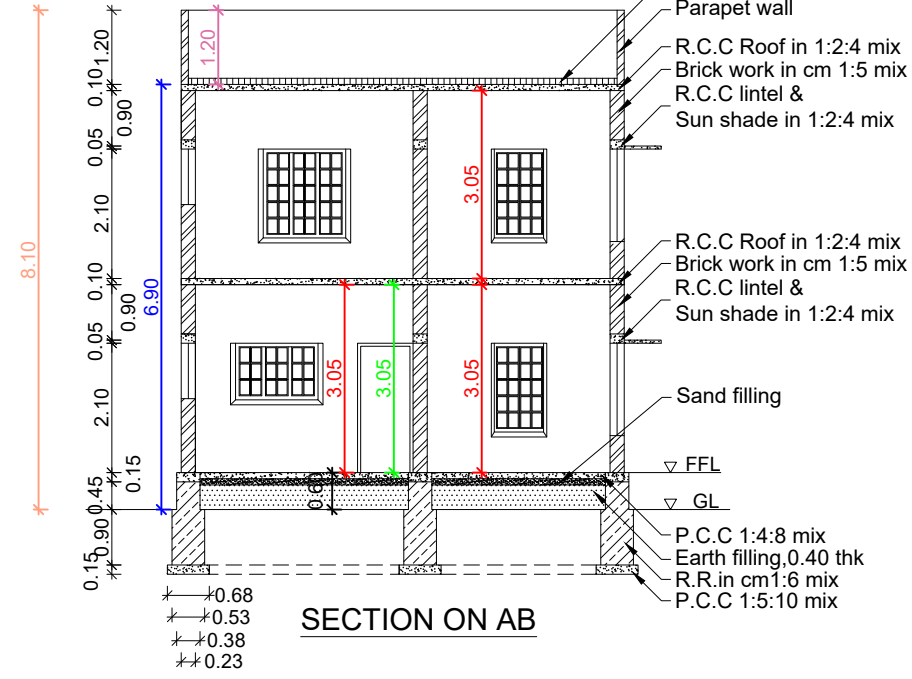


SECTION ON AB

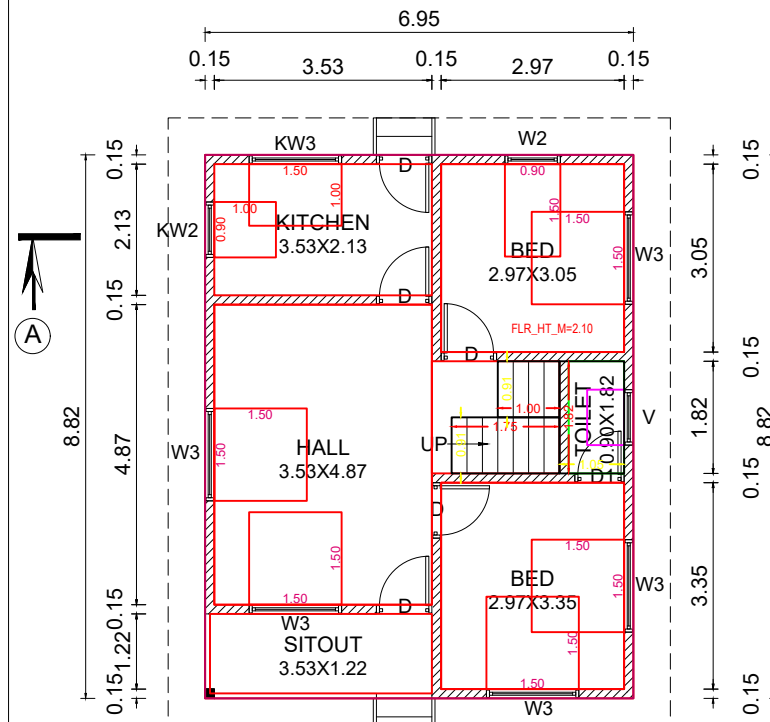


GROUND FLOOR PLAN

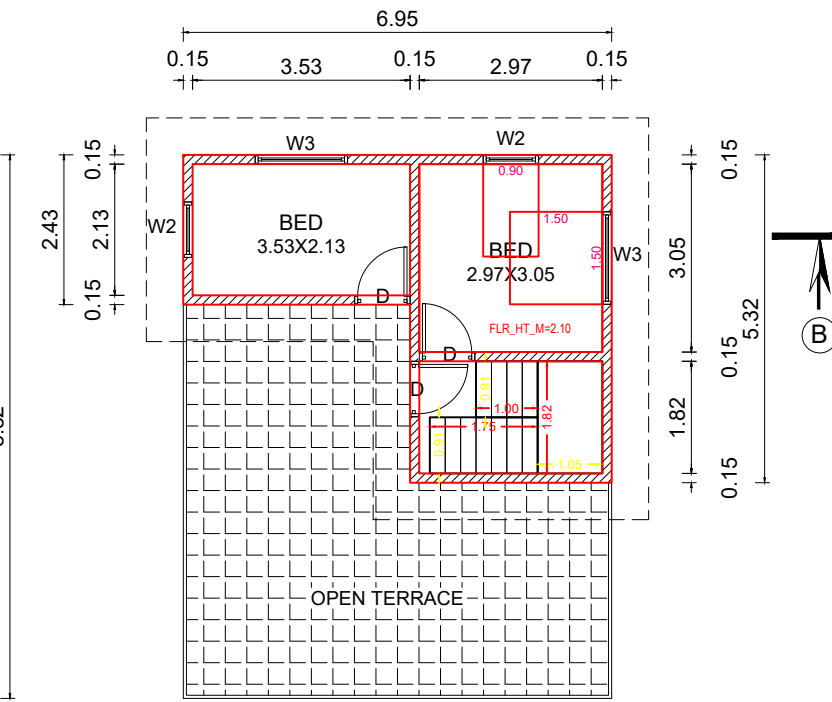


FIRST FLOOR PLAN

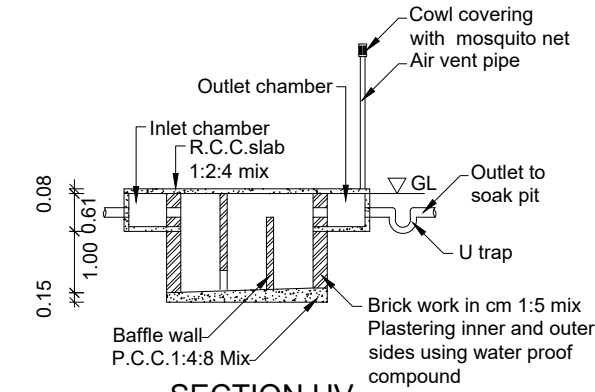


SECTION UV

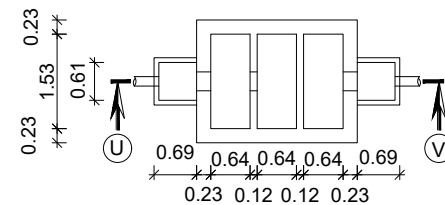


SEPTIC TANK PLAN

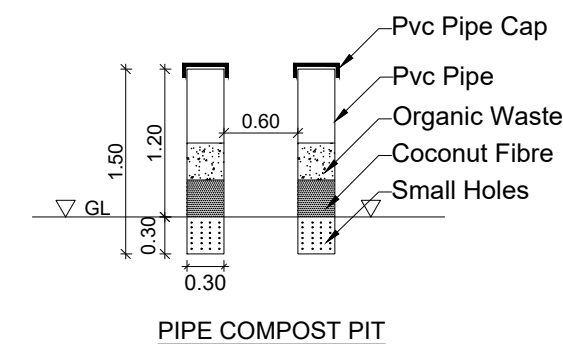

PIPE COMPOST PIT

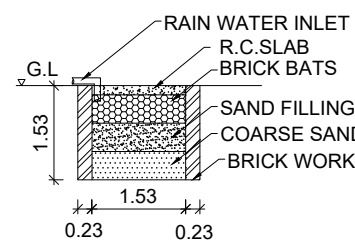


RAIN WATER HARVESTING PIT

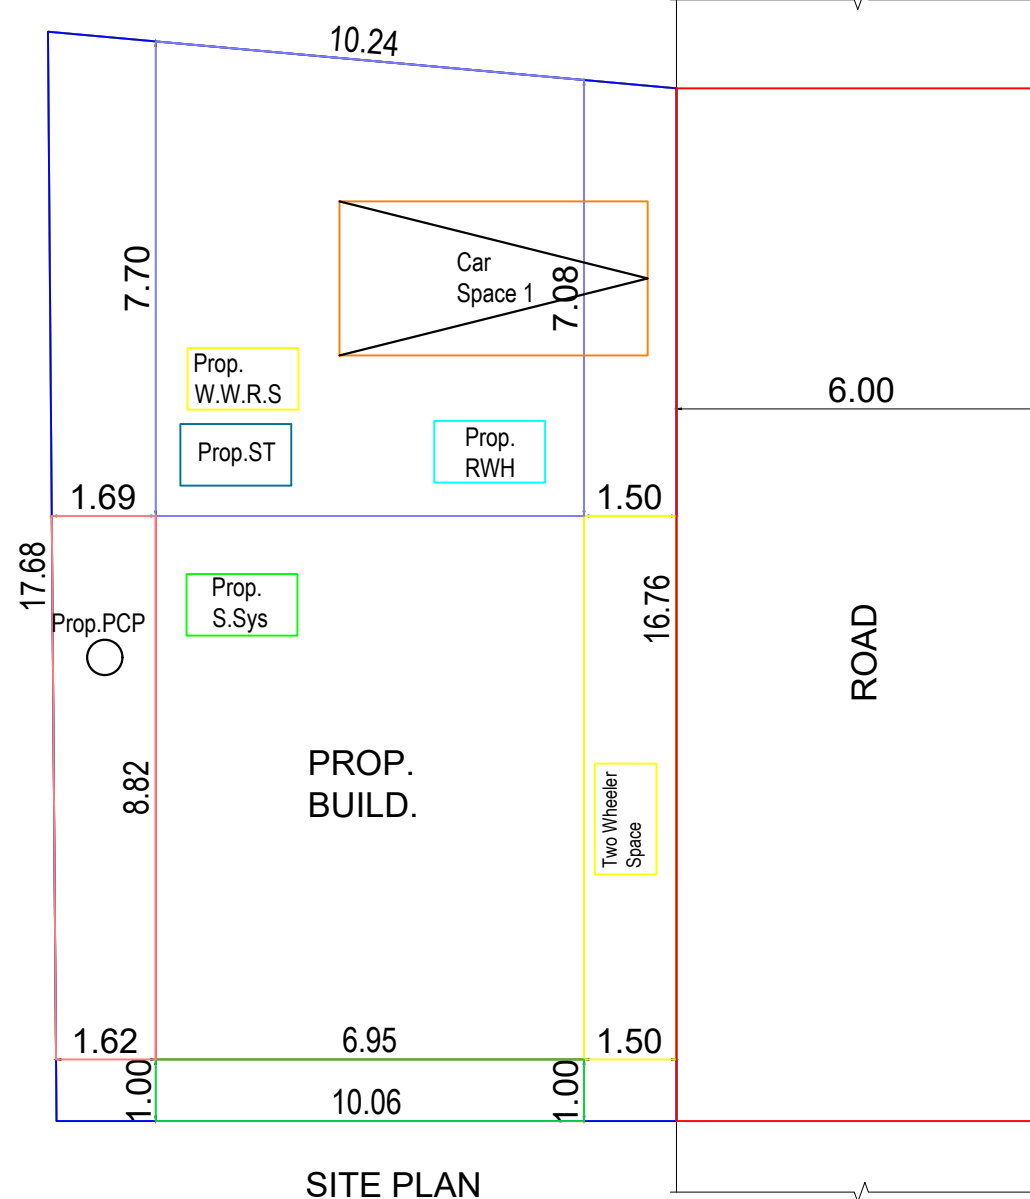


SITE PLAN


Scale 1:100

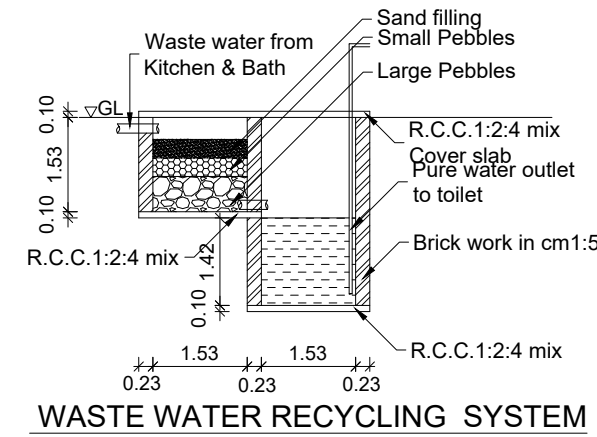

WASTE WATER RECYCLING SYSTEM

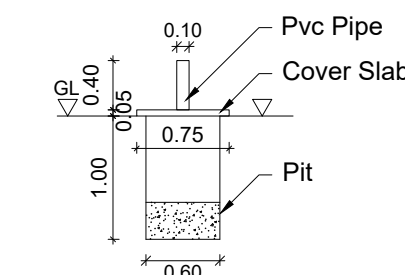

SOLID WASTE COMPOST PIT

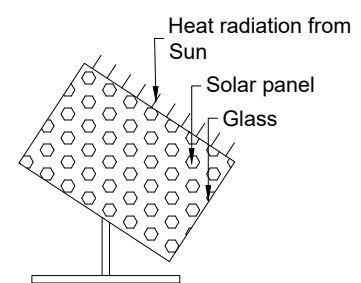

SOLAR SYSTEM

PLAN SHOWING THE PROPOSED CONSTRUCTION OF A TERRACE ROOF RESIDENTIAL BUILDING IN RE.SY.NO: 750 / 3A2 OF UNNAMALAIKADAI VILLAGE, , UNNAMALAIKADAI TOWN PANCHAYAT, VILAVANCODE TALUK, K.K.DIST.

NAME AND ADDRESS OF OWNER :
Mrs.RANI , W/O .Mr. MOHANDHAS,
PILAVILAI, PERUMPUZHI,
KANJIRACODE P.O. - 629155.

AREA DETAILS - BUILDING

PLINTH AREA		
Ground Floor	61.30 Sq.m	659.83 Sq.ft
First Floor	26.34 Sq.m	283.52 Sq.ft
Total	87.64 Sq.mt	943.36 Sq.ft

FLOOR AREA		
Ground Floor	53.77 Sq.m	578.78 Sq.ft
First Floor	21.98 Sq.m	236.59 Sq.ft
Total	75.75 Sq.mt	815.37 Sq.ft

AREA DETAILS - PLOT

Site Area	4.350 Cents	1.76 Are
(176.045 Sq.m) (1894.86 Sq.ft)		
Vacant Area	114.74 Sq.m	1235.11 Sq.ft
F.S.I	87.64 / 176.04	0.50 < 2.00
PC	61.30 / 176.04	34.82 < 50

SCHEDULE OF JOINERIES


REF	DESCRIPTION	SIZE
D	Door	0.90X2.10
D1	Door	0.80X2.10
V	Ventilator	0.90X0.60
W3	Window	1.50X1.50
W2	Window	0.90X1.50
KW3	Window	1.50X1.00
KW2	Window	0.90x1.50

SCALE : 1:100	ALL DIMENSIONS ARE IN METRE	DWG NO : 0 0 3 1 6 0 3 2 5
------------------	--------------------------------	----------------------------------

SIGNATURE OF OWNER

SIGNATURE OF ENGINEER

PERUMPUZHI
C.S.I.CHURCH

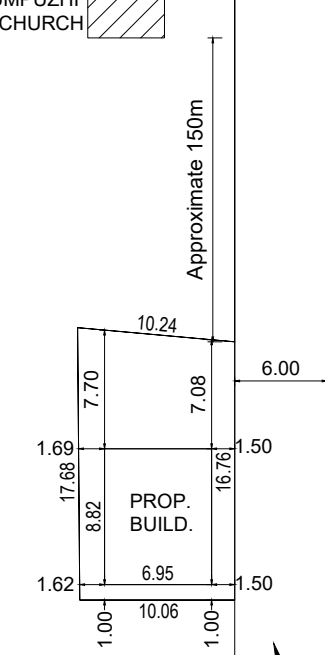

KEY PLAN

Scale 1:400

