






ELEVATION

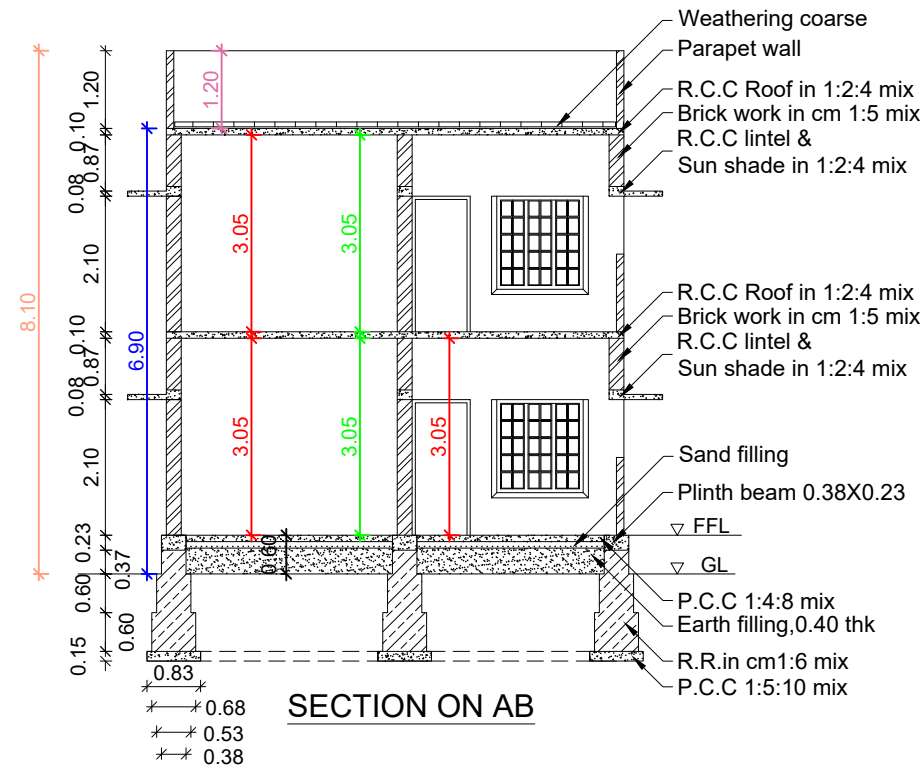


SECTION ON AB

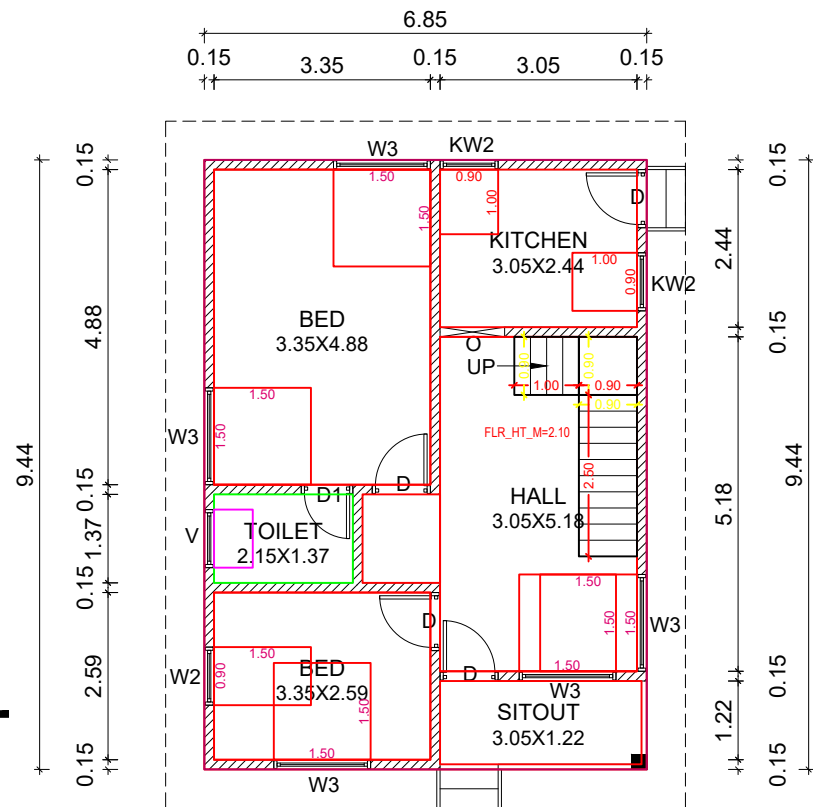


GROUND FLOOR PLAN

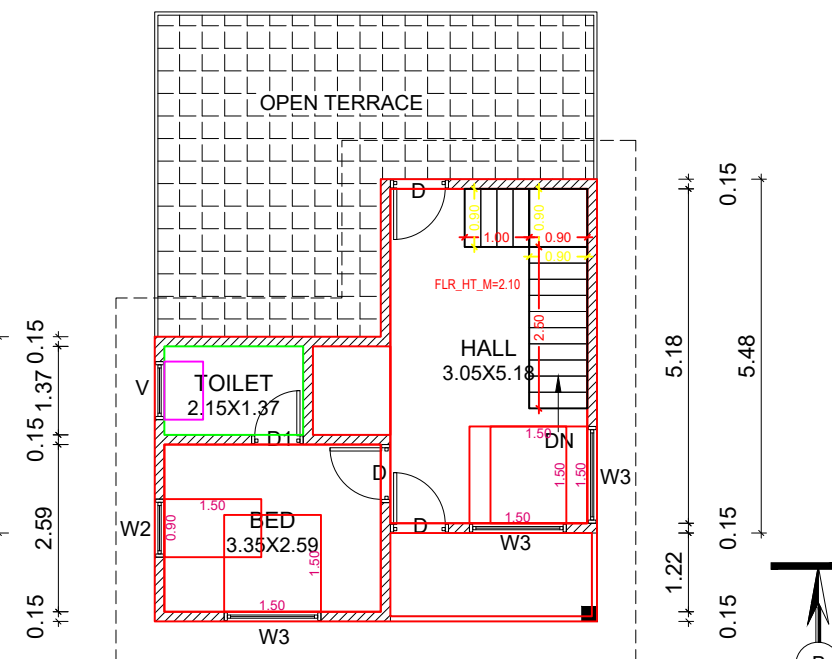


FIRST FLOOR PLAN

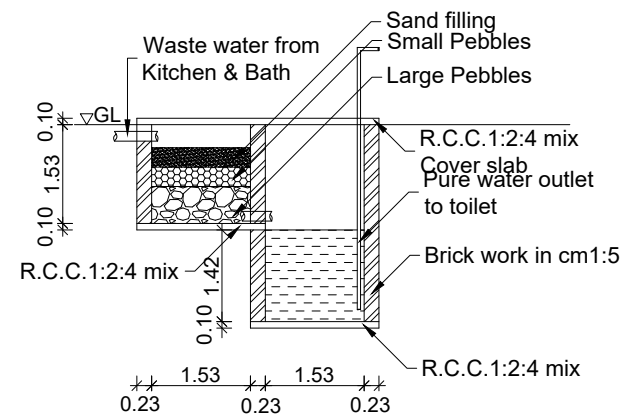

WASTE WATER RECYCLING SYSTEM

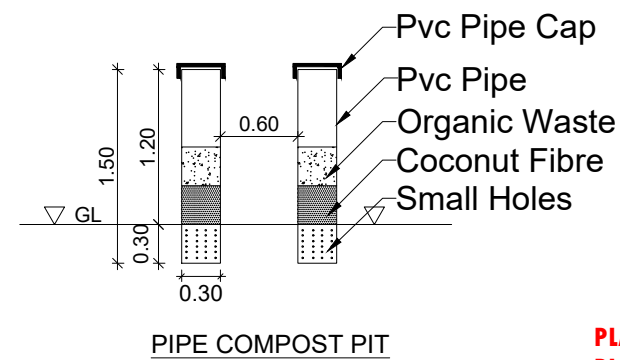


PIPE COMPOST PIT

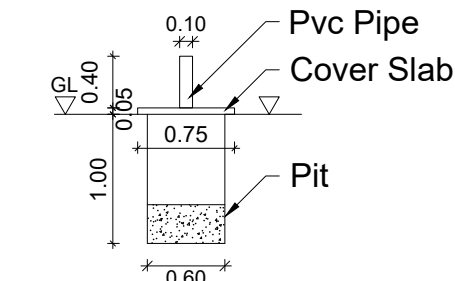


SOLID WASTE COMPOST PIT


PLAN INFO
PLOT_AREA_M2=141.65
AS_AT_SITE=142.39
FMB_OR_PLR=141.65
AS_PER_DOCUMENT=141.65
ROAD_WIDTH=2.00
AVG_PLOT_WIDTH=8.60
AVG_PLOT_DEPTH=12.80
ROAD_LENGTH=100.00
AREA_TYPE=EWS
SURVEY_NO=160/1
PATTA_NO=11088
TALUK=KALKULAM
JURISDICTION_TYPE=PANCHAYAT
SINGLE_FAMILY_BLDG=YES
OSR_APPLICABLE=NO
OSR_SURRENDER_OR_BUYBACK=YES
IS_APPROVED_LAYOUT=YES
ORGANIZATION_TYPE=PRIVATE
CRZ=NO
LAND_USE_ZONE = RESIDENTIAL
PLOT_NO=0
DISTRICT=KANYAKUMARI
IS_SWIMMING_POOL_EXISTS=NO
RWTH_DECLARED=YES
IF_HERITAGE_TOWN_LESS THAN 1KM_RADIUS=NO

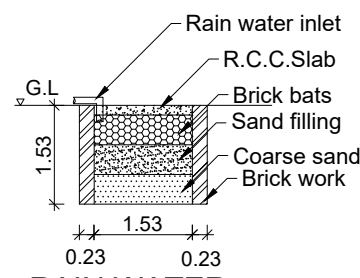


RAIN WATER HARVESTING PIT

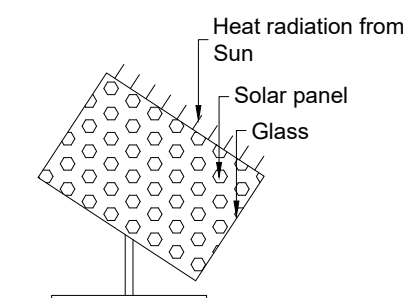


SOLAR SYSTEM

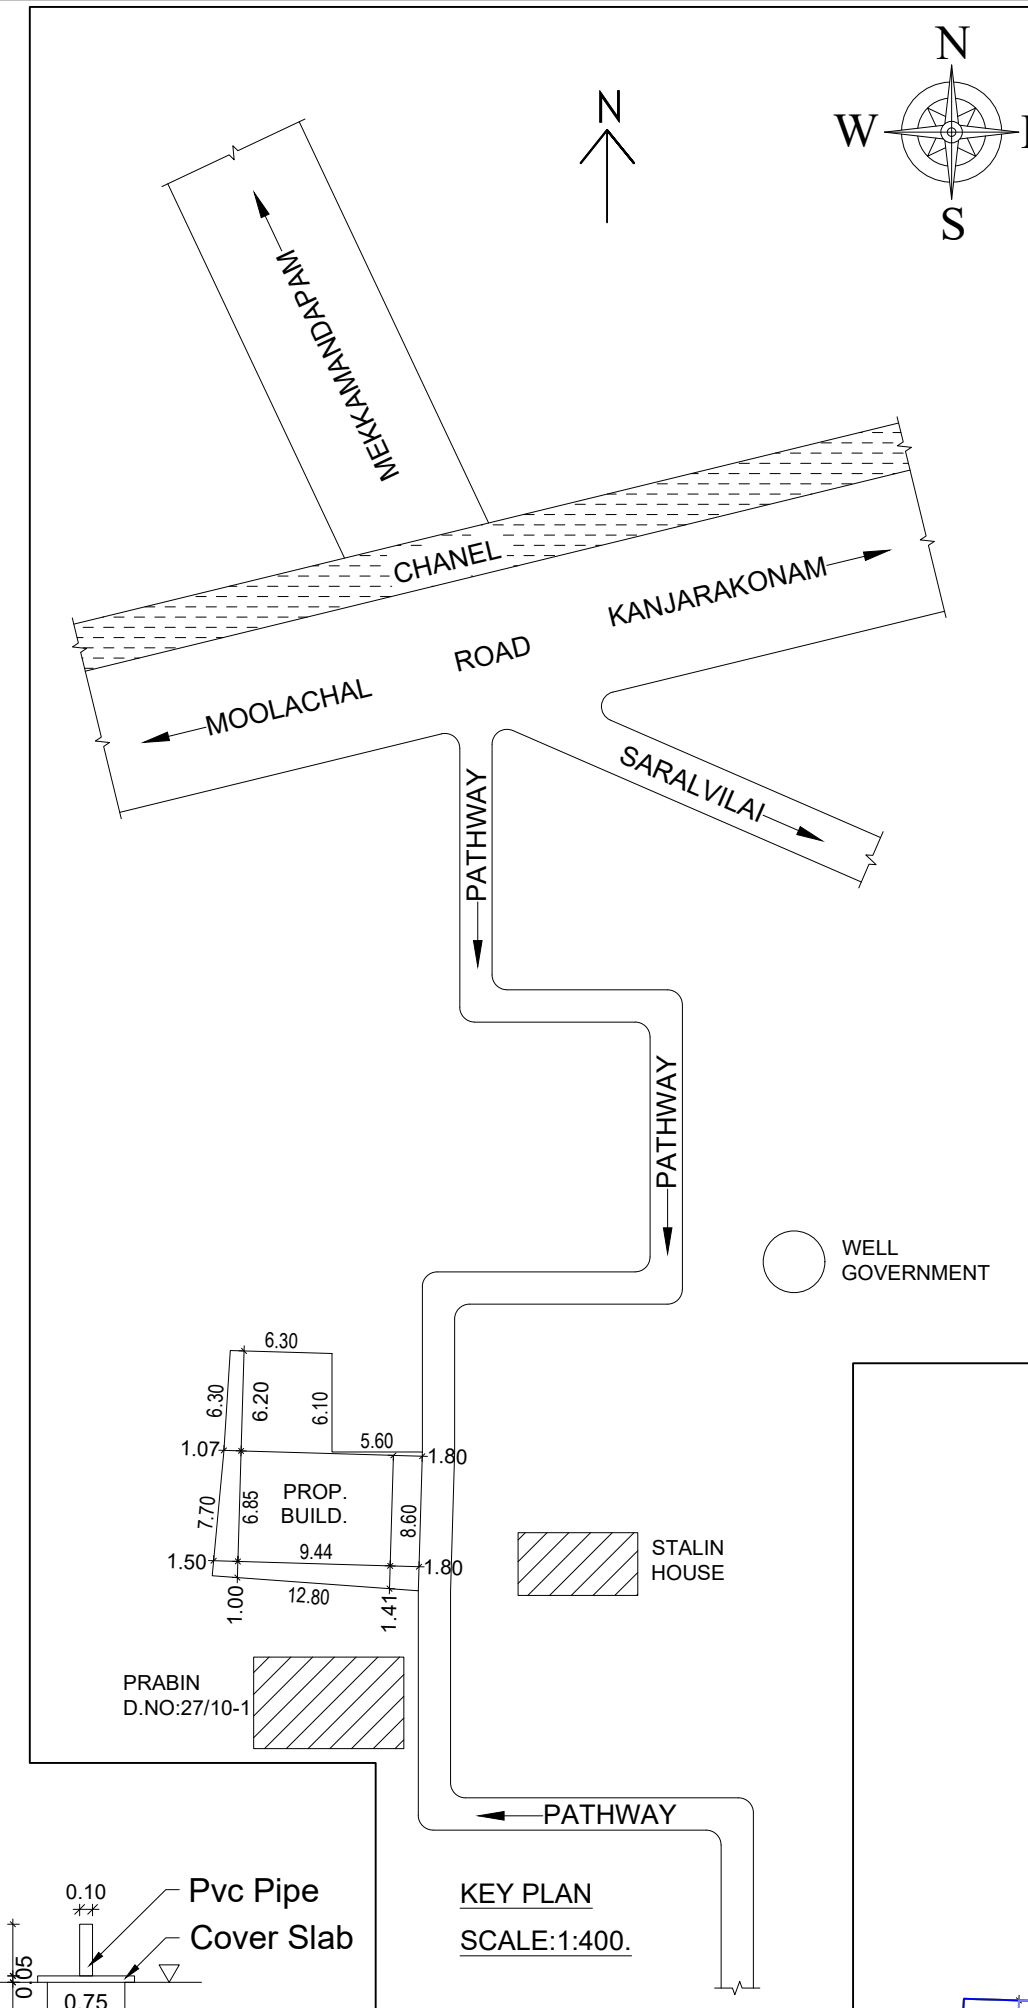

KEY PLAN
SCALE:1:400.

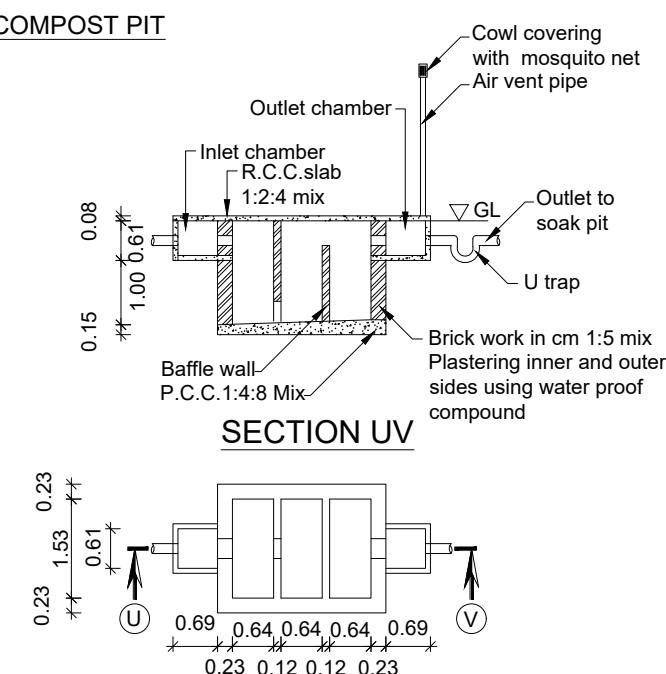

SECTION UV

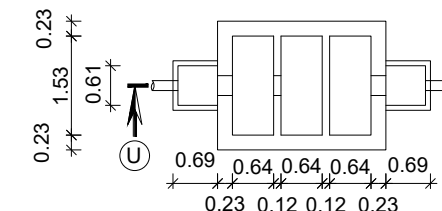

SEPTIC TANK PLAN

PLAN SHOWING THE PROPOSED CONSTRUCTION OF A TERRACE ROOF RESIDENTIAL BUILDING IN RE.SY.NO: 160 / 1-Pt OF KOTHANALLOR VILLAGE, KOTHANALLOR TOWN PANCHAYAT, KALKULAM TALUK, K.K.DISTRICT.

NAME OF APPLICANT: Mr.ALBIN JOSE, S/O.Mr.CIRUMANI, THOTTATHUVILAI, EATHAVILAI, MEKKAMANDAPAM P.O.


AREA DETAILS - BUILDING		
PLINTH AREA		
Ground Floor	64.66 Sq.m	696.00 Sq.ft
First Floor	38.38 Sq.m	413.12 Sq.ft
Total	103.04 Sq.mt	1109.12 Sq.ft
FLOOR AREA		
Ground Floor	56.88 Sq.m	612.26 Sq.ft
First Floor	29.06 Sq.m	312.80 Sq.ft
Total	85.94 Sq.mt	925.06 Sq.ft
AREA DETAILS - PLOT		
Site Area	3.500 Cents	1.42 Are
	(141.645 Sq.m)	(1524.60 Sq.ft)
Vacant Area	76.99 Sq.m	828.67 Sq.ft
F.S.I	103.04	141.65
PC	64.66	141.65
		45.65 < 50

SCHEDULE OF JOINERIES		
REF	DESCRIPTION	SIZE
D	Door	0.90X2.10
D1	Door	0.76X2.10
W3	Window	1.50X1.50
W2	Window	0.90X1.50
KW2	Window	0.90X1.00
V	Ventilator	0.60X0.45
AO	Arch Opening	1.00X2.10
SCALE : 1:100	ALL DIMENSIONS ARE IN METRE	DWG NO : 0 0 2 2 4 0 3 2 5

C. Jose
APPLICANT

Selvin Jaya Kumar
Er.SELVIN JAYA KUMAR. S
LICENCED BUILDING SURVEYER
SJK Builders
Eathavilai - 629166
Mob: 9442973294

ENGINEER

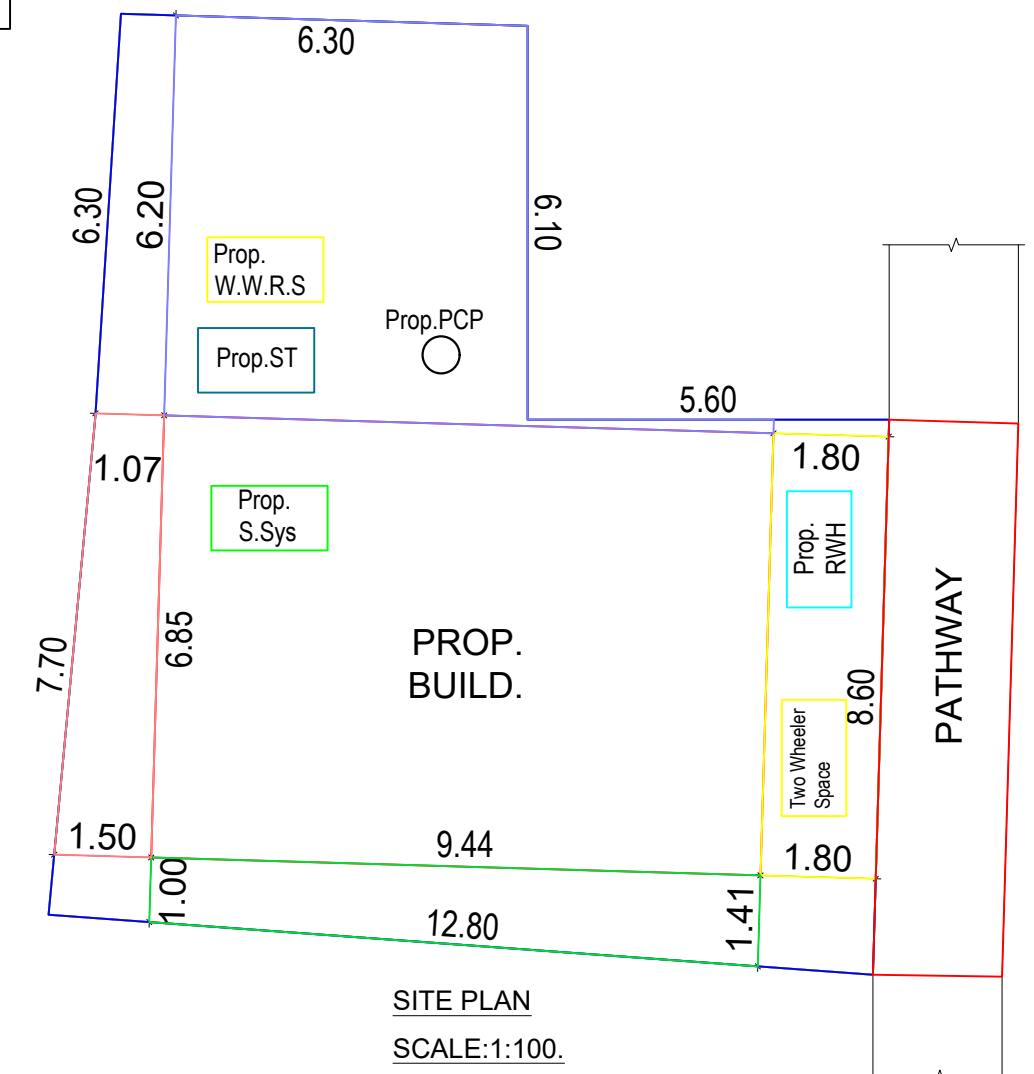

SITE PLAN
SCALE:1:100.