




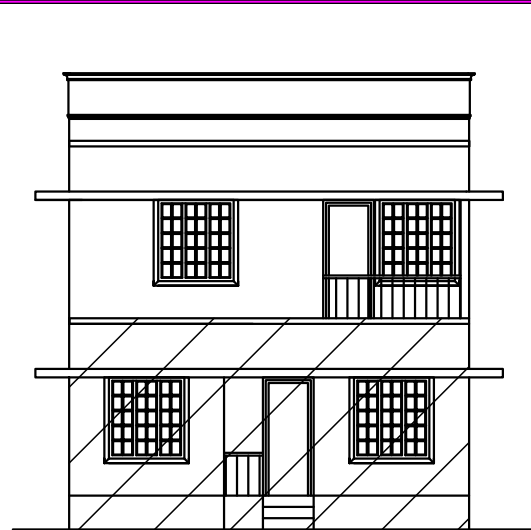


ELEVATION

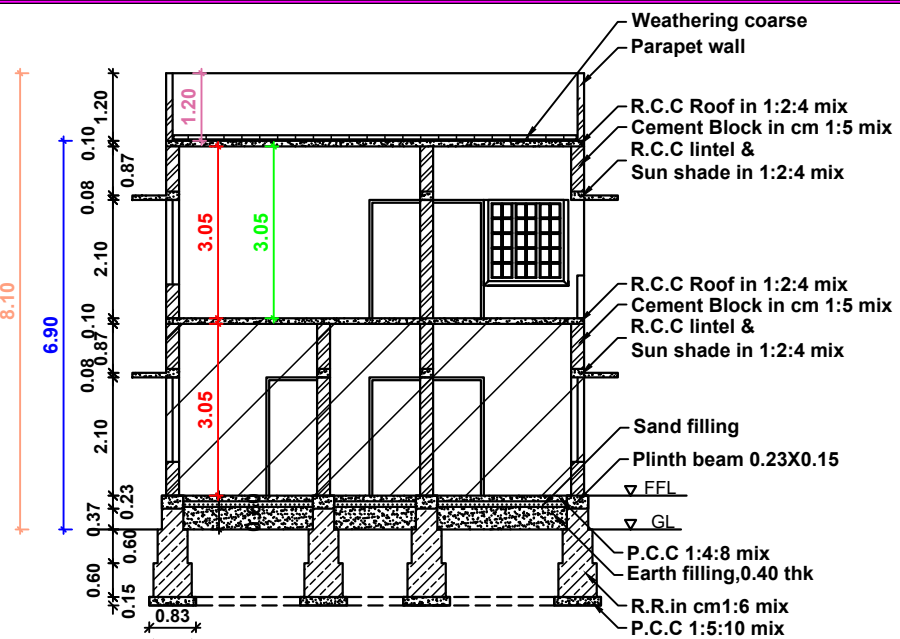


SECTION ON AB

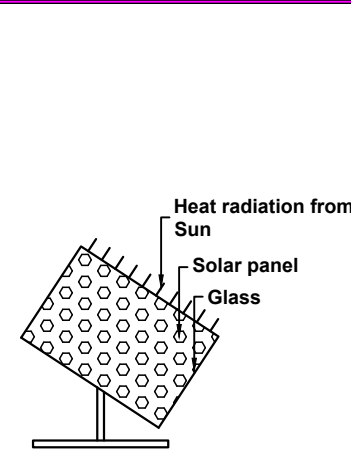


SOLAR SYSTEM

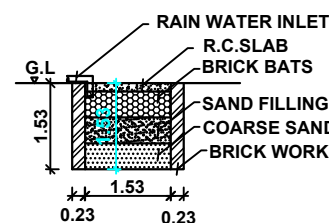

RAIN WATER HARVESTING PIT

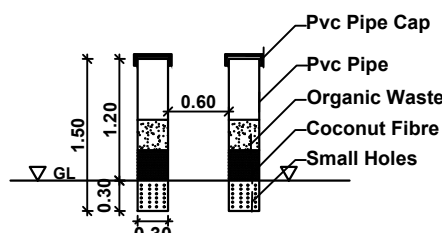


PIPE COMPOST PIT

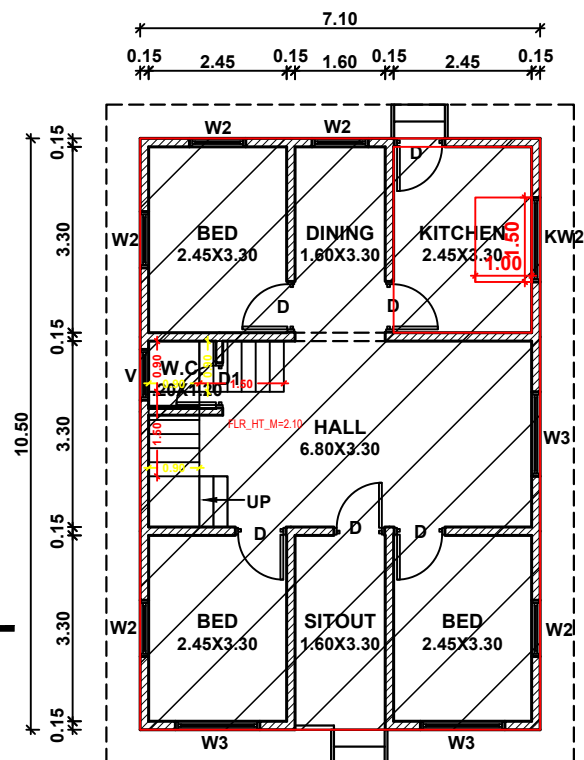


EXISTING GROUND FLOOR PLAN

BUILDING DOOR NO: 2-54D

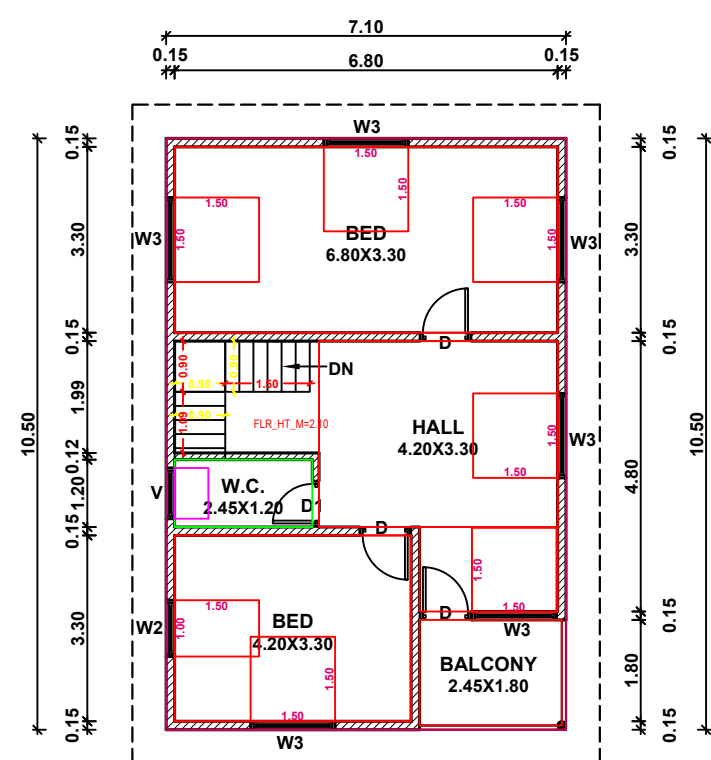

FIRST FLOOR PLAN


EXTENSION

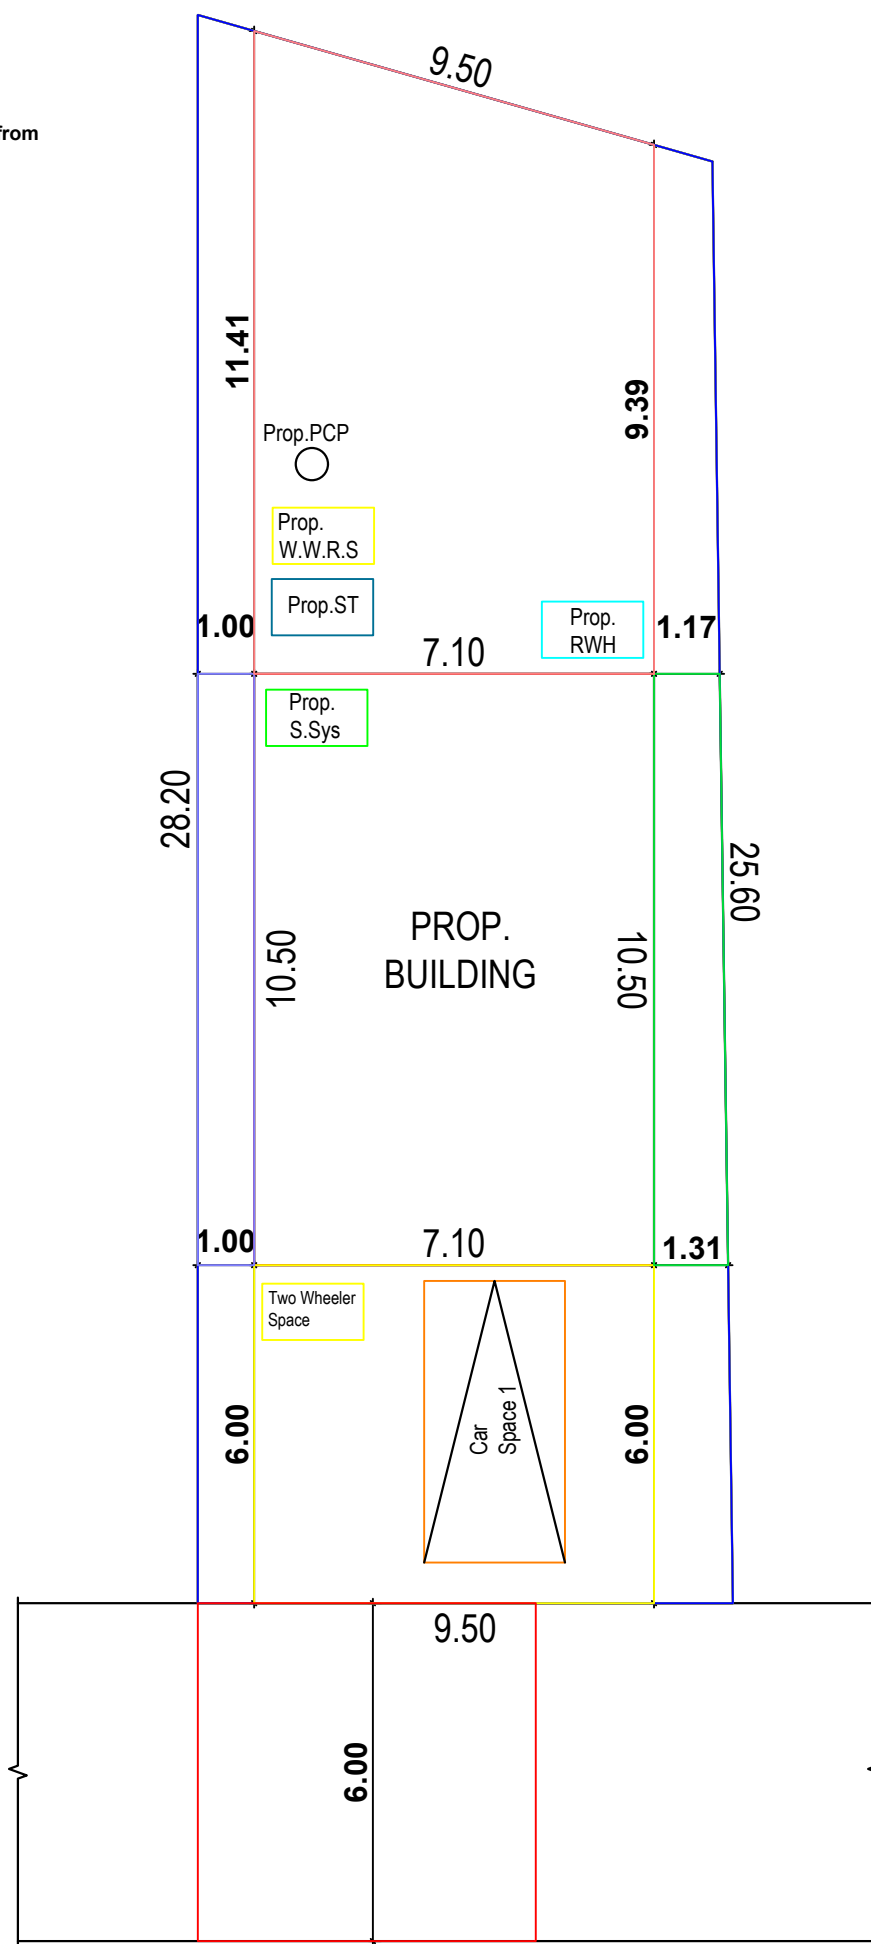


SITE PLAN

SCALE 1:100


PLAN INFO
PLOT AREA_M2=242.82
AS_AT_SITE=250.41
FMB_OR_PLR=242.82
AS_PER_DOCUMENT=242.82
ROAD_WIDTH=6.00
AVG_PLOT_WIDTH=9.50
AVG_PLOT_DEPTH=28.20
ROAD_LENGTH=100.00
AREA_TYPE=OTHERS
SURVEY_NO=99/2
PATTA_NO=3064
TALUK=VILAVANCODE
JURISDICTION_TYPE=PANCHAYAT
SINGLE_FAMILY_BLDG=YES
OSR_APPLICABLE=NO
OSR_SURR_BUYBACK_RETAIN=RETAIN
PREMIUM_FSI_REQUIRED=NO
OSR_SURRENDER_OR_BUYBACK=YES
IS_APPROVED_LAYOUT=YES
ORGANIZATION_TYPE=PRIVATE
CRZ=NO
LAND_USE_ZONE = RESIDENTIAL
PLOT_NO=0
DISTRICT=KANYAKUMARI
IS_SWIMMING_POOL_EXISTS=NO
RWH_DECLARED=YES
IF_HERITAGE_TOWN_LESS THAN 1KM_RADIUS=NO

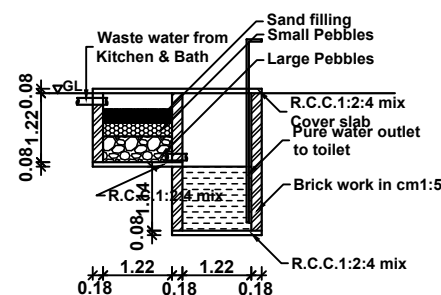


WASTE WATER RECYCLING SYSTEM

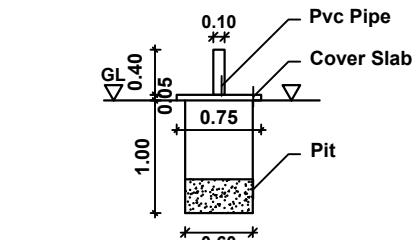

SOLID WASTE COMPOST PIT

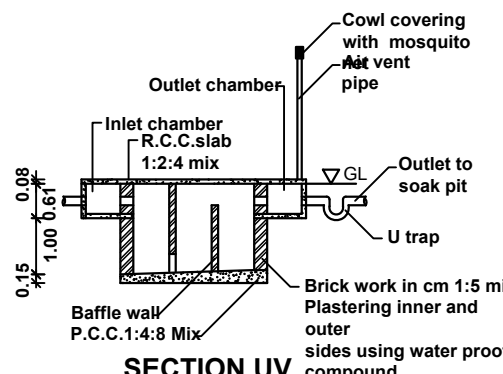

SECTION UV

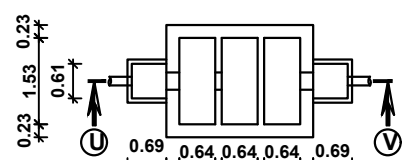

SEPTIC TANK PLAN

PLAN SHOWING THE EXTENSION (TERRACE RESIDENTIAL BUILDING) OF THE EXISTING RESIDENTIAL BUILDING DOOR NO:2-54D OF ARUMANAI TOWN PANCHAYAT IN RE.SY.NO:99/2 AT VELLAMCODE VILLAGE , VILAVANCODE TALUK , K.K.DISTRICT.

OWNED BY: Mr.M.LUCAS,
S/O Mr.MUTHAIYAN ,
NANGOIYIKAL ,
ARUMANAI P.O., K.K.DIST.

PLINTH AREA		
Existing Ground Floor	74.55 Sq m	(802.46 Sq.ft)

AREA DETAILS EXTENSION FIRST FLOOR		
PLINTH AREA		
Plinth Area	74.55 Sq.m	802.46 Sq.ft
Floor Area	66.70 Sq.m	717.96 Sq.ft

AREA DETAILS - PLOT		
Site Area	6.000 Cents	2.43 Are
	(242.820 Sq.m)	(2613.60 Sq.ft)
Vacant Area	168.27 Sq.m	1811.26 Sq.ft
F.S.I	74.55	242.82
PC	74.55	242.82
		30.70 < 50

Signature of Owner

SIGNATURE OF OWNER

A. Sreekumar, D.C.,
Consulting Engineer &
Licenced Building Surveyor



ENGINEER



SCHEDULE OF JOINERIES				
REF	DESCRIPTION	SIZE	W2	WINDOW
D	DOOR	0.90 X 2.10	W2	WINDOW
D1	DOOR	0.80 X 2.10	V	VENTILATOR
W3	WINDOW	1.50 X 1.50		

SCALE : 1:100

ALL DIMENSIONS ARE IN CENTIMETRE

ERA.SREEKUMAR
GEO TECH CONSTRUCTIONS

MAIN ROAD,ARUMANAI,
K.K.DISTRICT -629151,
MOBILE NO: 9443808720.
email:geotechsree@gmail.com