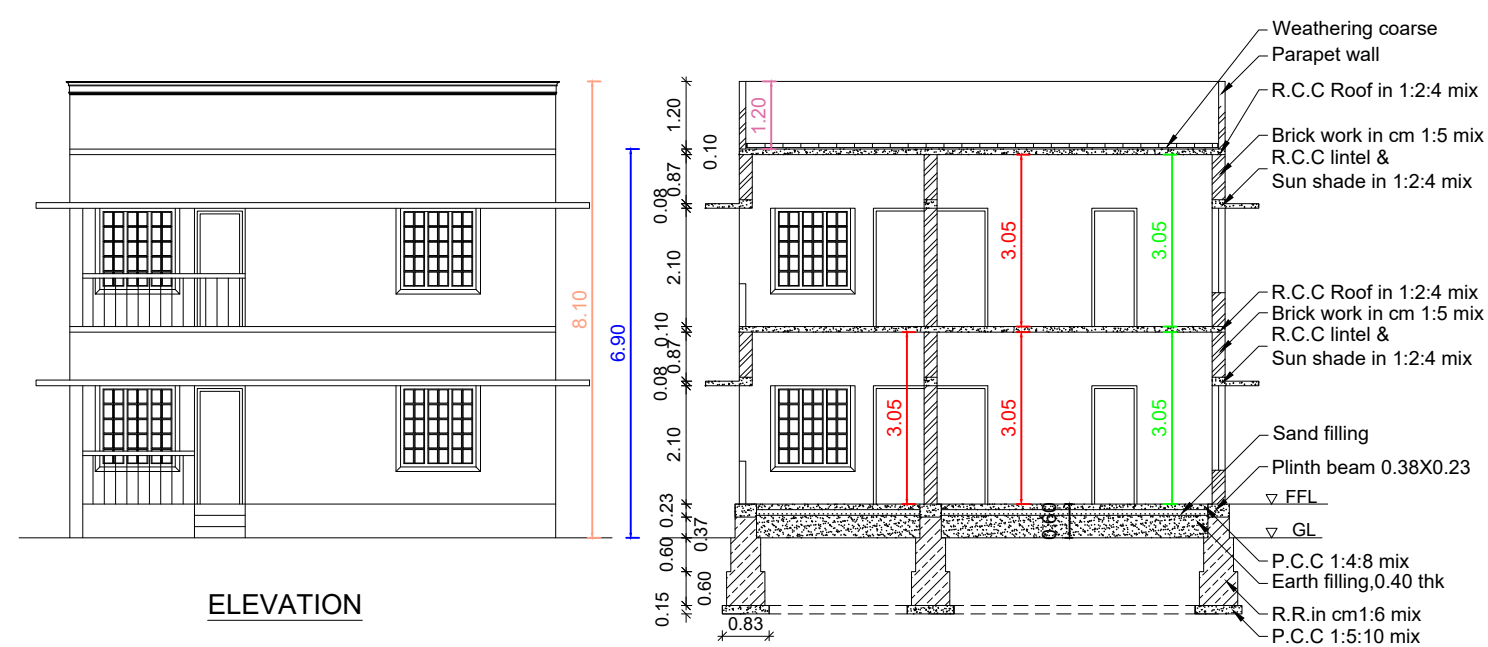
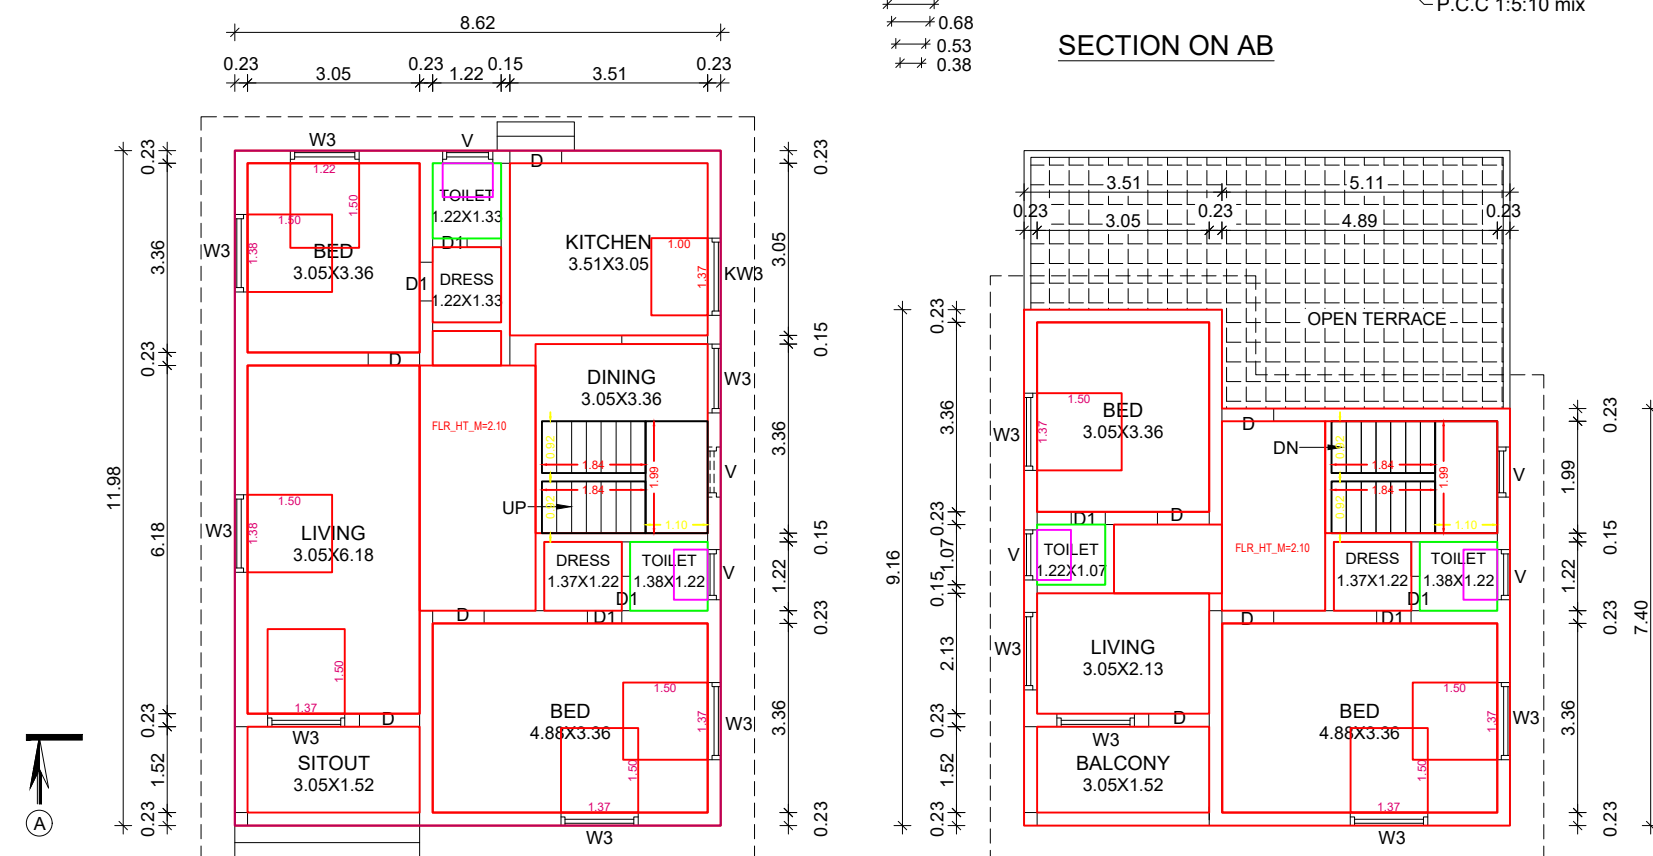


**Mrs.RESHMA.M ,
D/O Mr.MANI ,
INTHIKONAM , MELATHERU,
ARUMANAI (P.O) ,
K.K.DISTRICT - 629151.**

FLOOR AREA		
Ground Floor	87.41 Sq.m	940.88 Sq.ft
First Floor	57.24 Sq.m	616.13 Sq.ft
Total	144.65 Sq.mt	1557.01 Sq.ft


AREA DETAILS - PLOT		
Site Area	6.200 Cents	2.51 Are
	(250.914 Sq.m)	(2700.72 Sq.ft)
Vacant Area	147.64 Sq.m	1589.24 Sq.ft
F.S.I	173.23 / 250.91	0.69 < 2.00
PC	103.27 / 250.91	41.16 < 50

ELEVATION

GROUND FLOOR PLAN


FIRST FLOOR PLAN

PLAN INFO
PLOT AREA_M2=250.91
AS_AT_SITE=251.02
FMB_OR_PLR=250.91
AS_PER_DOCUMENT=250.91
ROAD_WIDTH=5.00
AVG_PLOT_WIDTH=12.50
AVG_PLOT_DEPTH=24.35
ROAD_LENGTH=100.00
AREA_TYPE=EWS
SURVEY_NO=613/18
PATTA_NO=5842
TALUK=VILAVANDE
SUBDIVISION_TYPE=PANCHAYAT
SINGLE_FAMILY_BLDG=YES
OSR APPLICABLE=NO
OSR_SURR_BUYBACK_RETAIN=RETAIN
PREMIUM_FSI_REQUIRED=NO
OSR_SURRENDER_OR_BUYBACK=YES
IS_APPROVED_LAYOUT=YES
ORGANIZATION_TYPE=PRIVATE
CRZ=NO
LAND_USE_ZONE=RESIDENTIAL
PLOT_NO=0
DISTRICT=KANYAKUMARI
IS_SWIMMING_POOL_EXISTS=NO
RWHD_DECLARED=YES
IF_HERITAGE_TOWN_LESS_THAN_1KM_RADIUS=NO

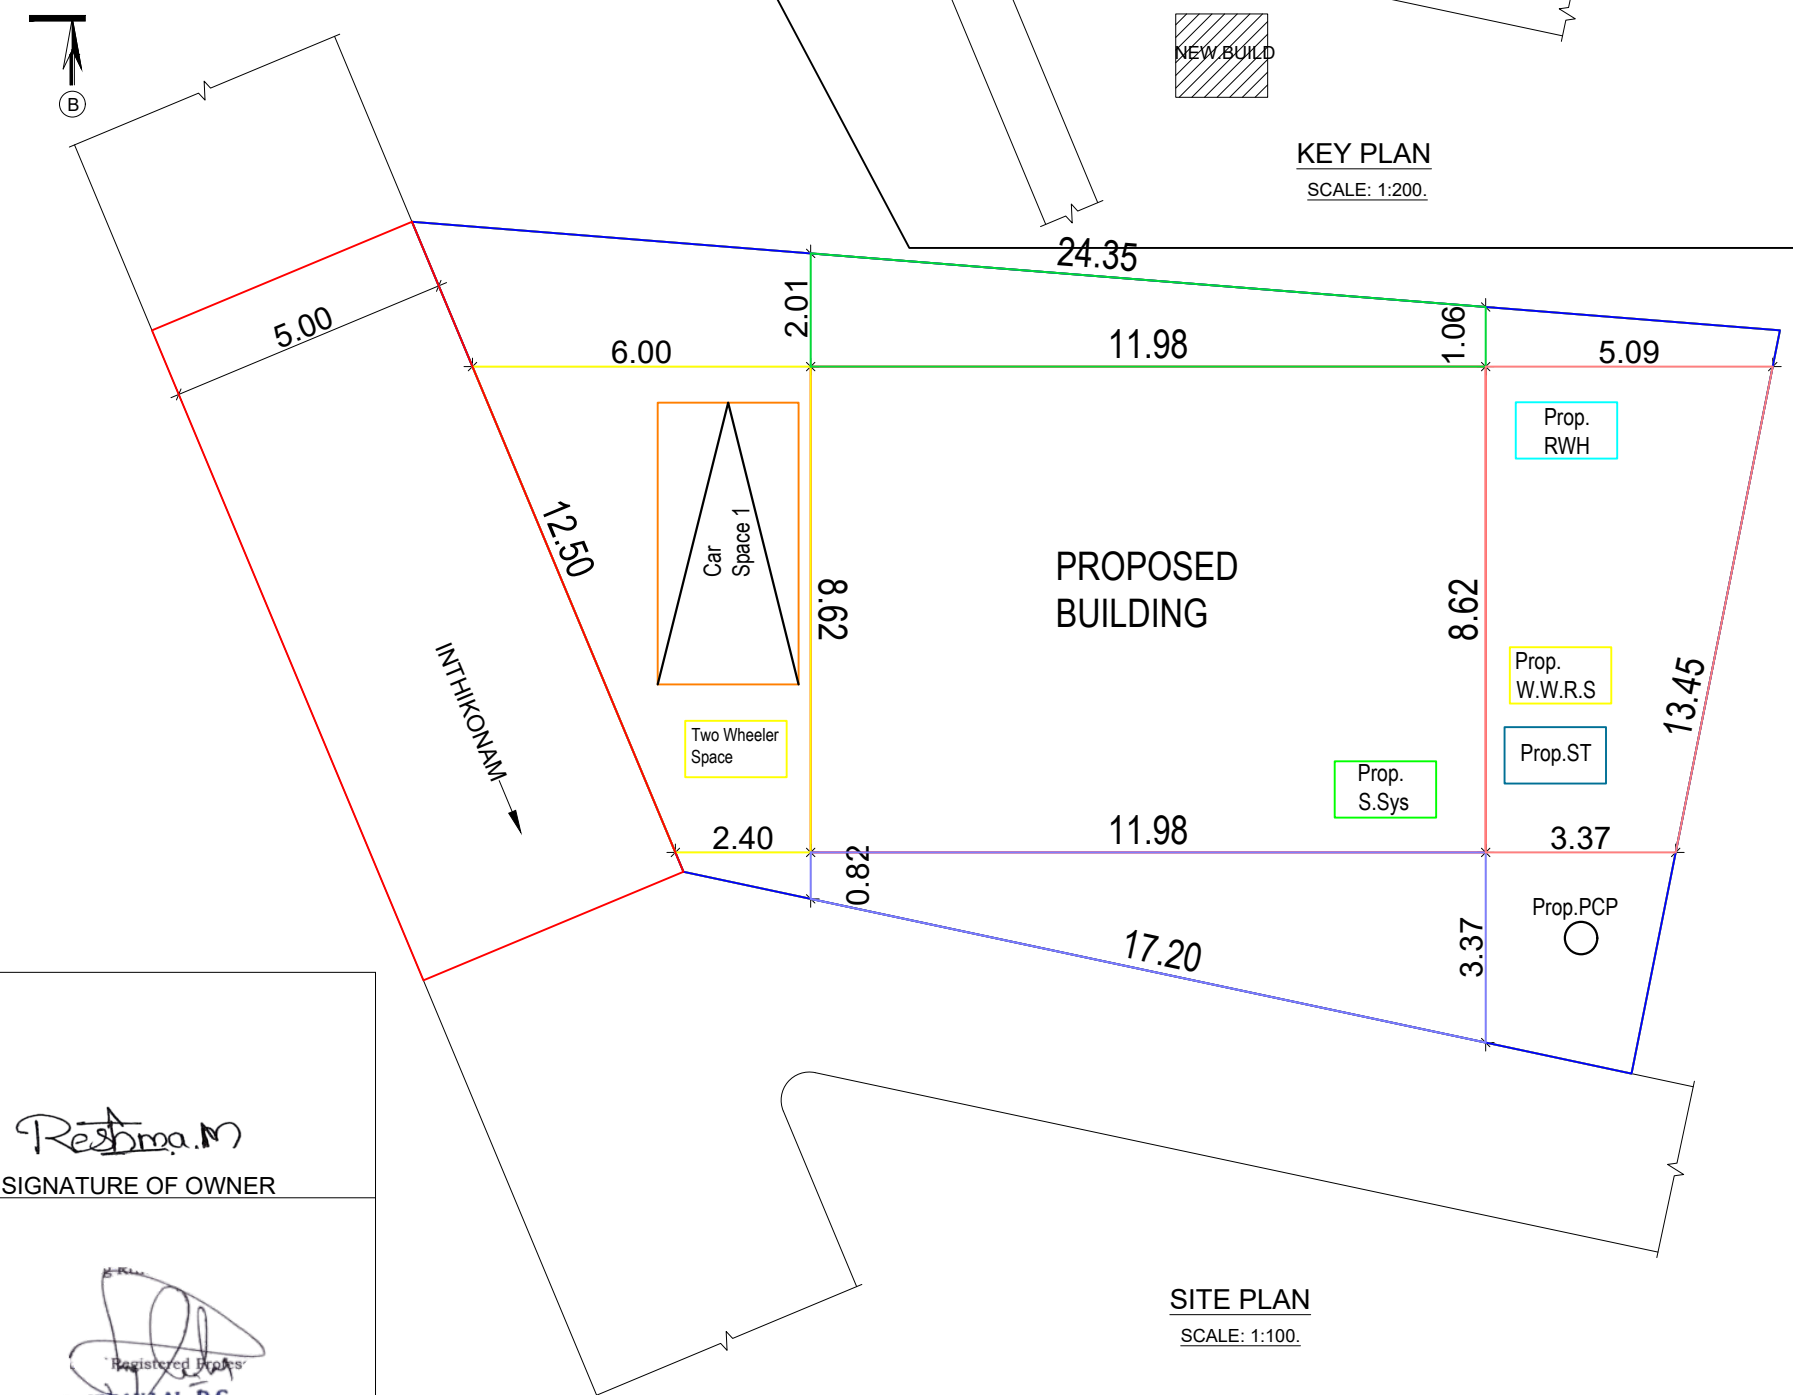


SITE PLAN

SCALE: 1:100.

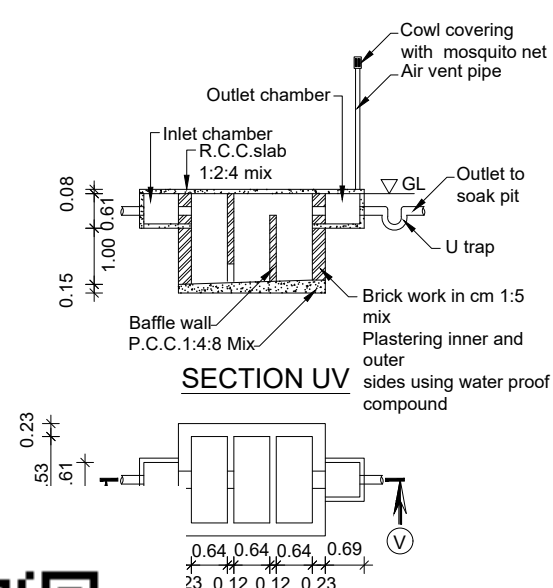


SECTION UV


IC TANK PLAN

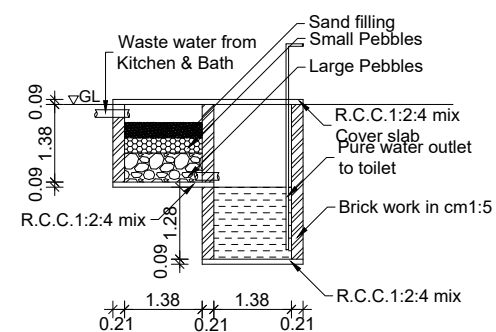

WASTE WATER RECYCLING SYSTEM

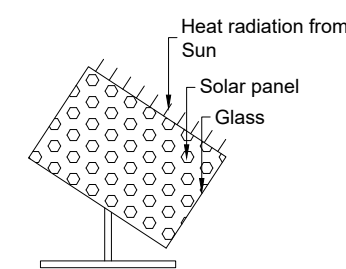


SOLAR SYSTEM

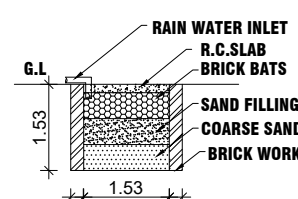


0.23 0.23
RAIN WATER

HARVESTING PIT

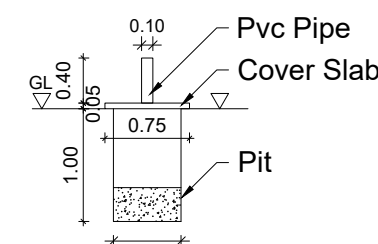

SOLID WASTE COMPOST PIT

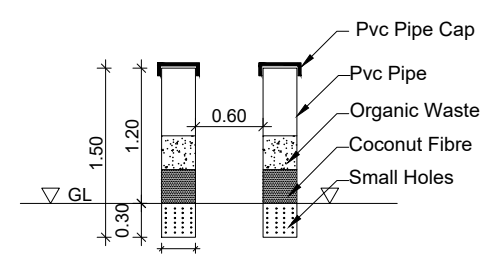

PIPE COMPOST PIT



			SIONS RE	DWG NO											
				<table style="border-collapse: collapse; text-align: center;"><tr><td>0</td><td>0</td><td>3</td><td>4</td><td>1</td></tr><tr><td>0</td><td>0</td><td>4</td><td>2</td><td>5</td></tr></table>	0	0	3	4	1	0	0	4	2	5	
0	0	3	4	1											
0	0	4	2	5											
SCHEDULE OF JOINERIES			SCHEDULE OF JOINERIES												
REF	DESCRIPTION	SIZE	KW3	WINDOW	1.50 X 1.00										
D	DOOR	0.90 X 2.10	V	VENTILATOR	0.90 X 0.60										
D1	DOOR	0.80 X 2.10													
W3	WINDOW	1.50X 1.50													

Reshma.M
SIGNATURE OF OWNER

SIGNATURE OF ENGINEER