


PLAN SHOWING THE PROPOSED CONSTRUCTION OF GROUND FLOOR AND FIRST FLOOR RCC ROOF RESIDENTIAL BUILDING AFTER DEMOLISHING EX.HOUSE IN DR.NO: 4 / 177 , IN S.NO: 22 / 17B , WARD NO: 02 , VANNIYUR THESAM , KALIYAKKAVILAI TOWN PANCHAYAT , VILAVANGODE TALUK , KANNIYAKUMARI DISTRICT.


NAME OF APPLICANT :- Mr.J.JERRY , S/O.JOSEPH RAJ.
Mrs.R.A.DHWENI , W/O.JERRY.




ELEVATION

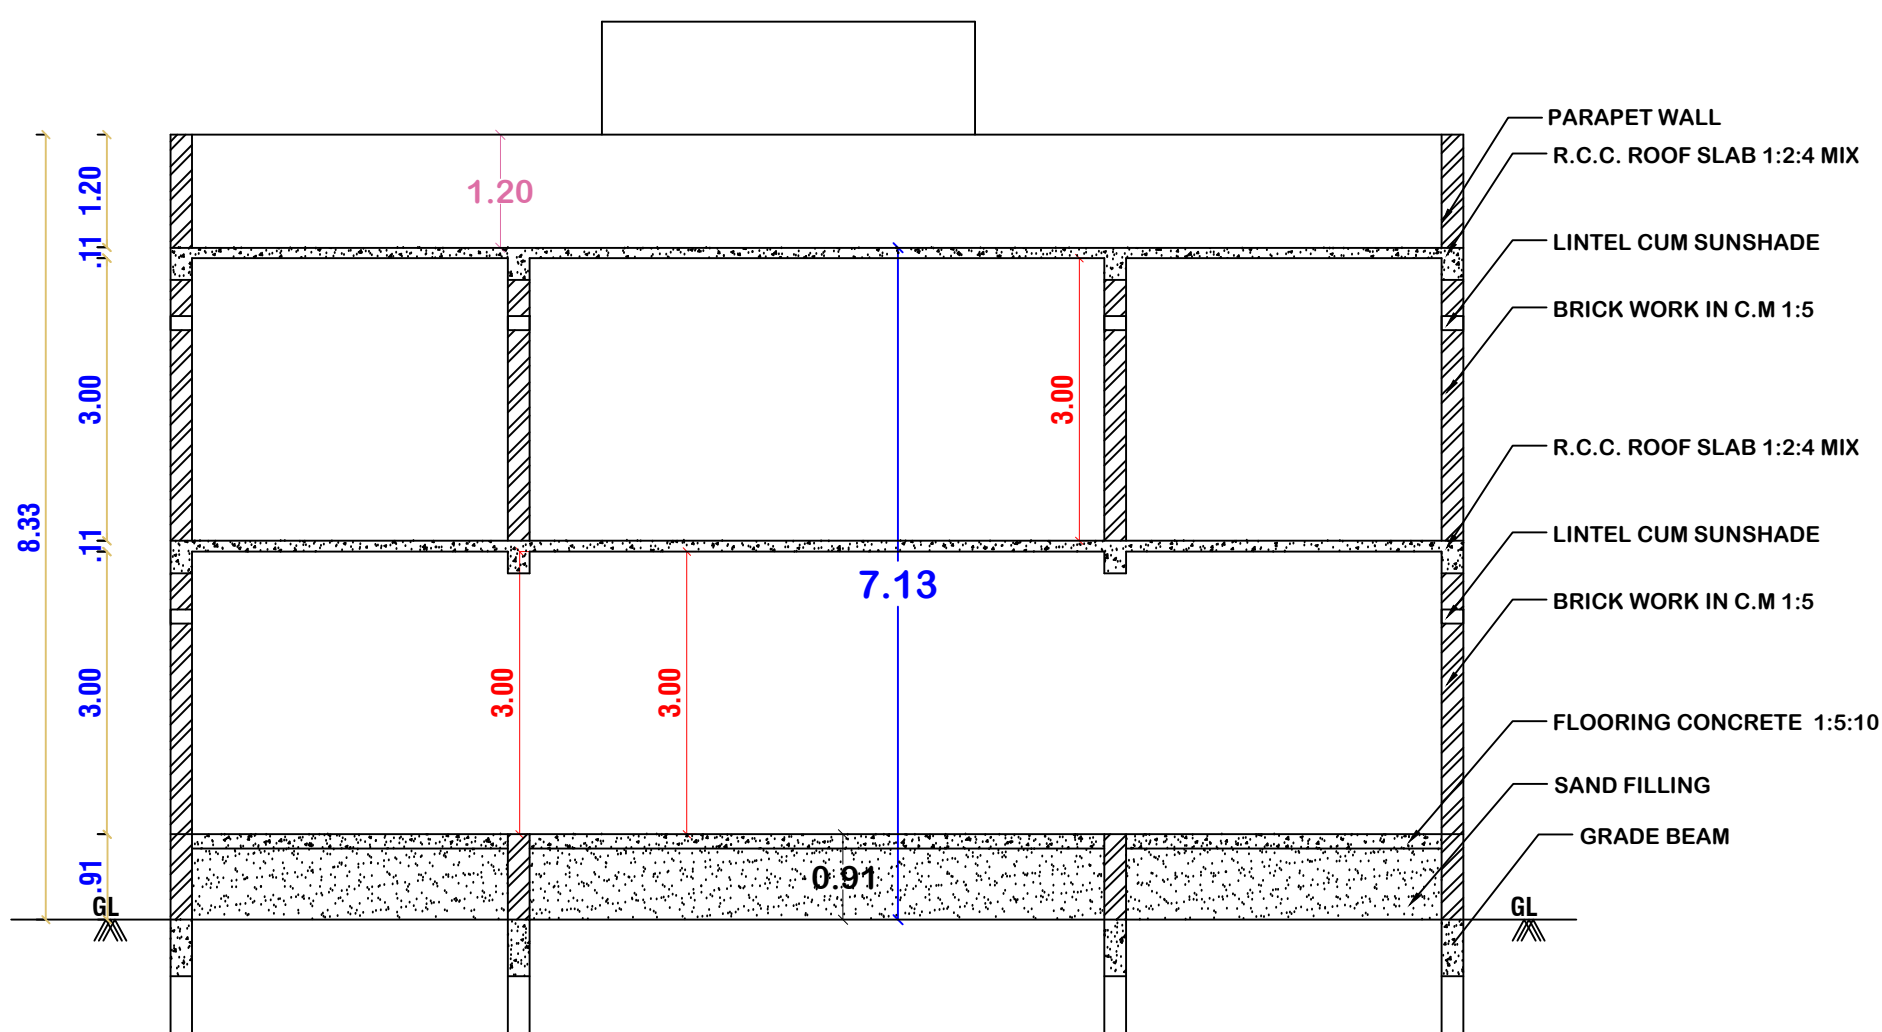


SECTION-"AA"

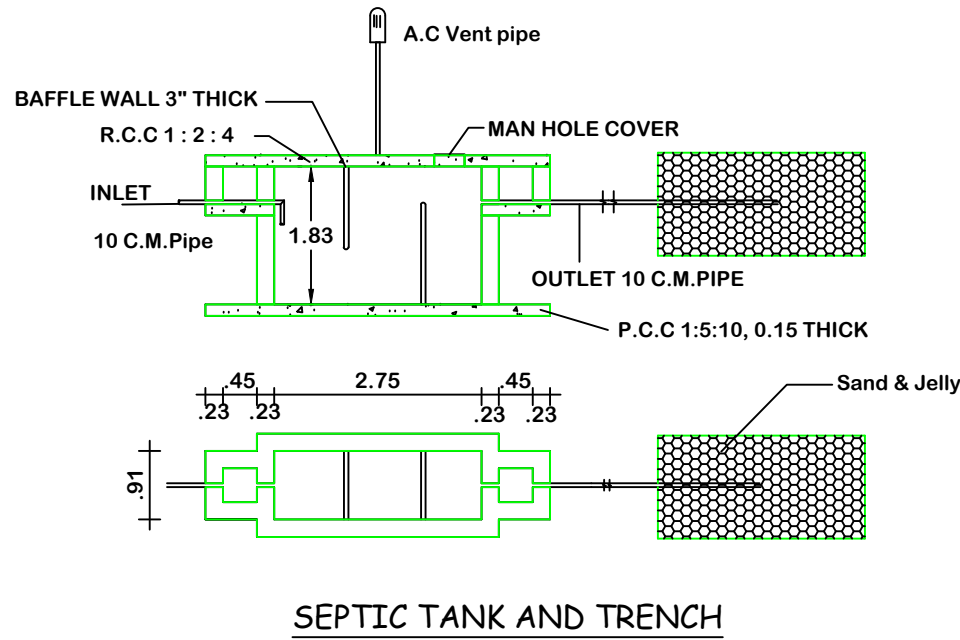


SEPTIC TANK AND TRENCH

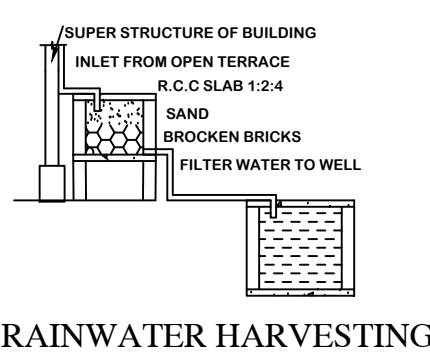


RAINWATER HARVESTING

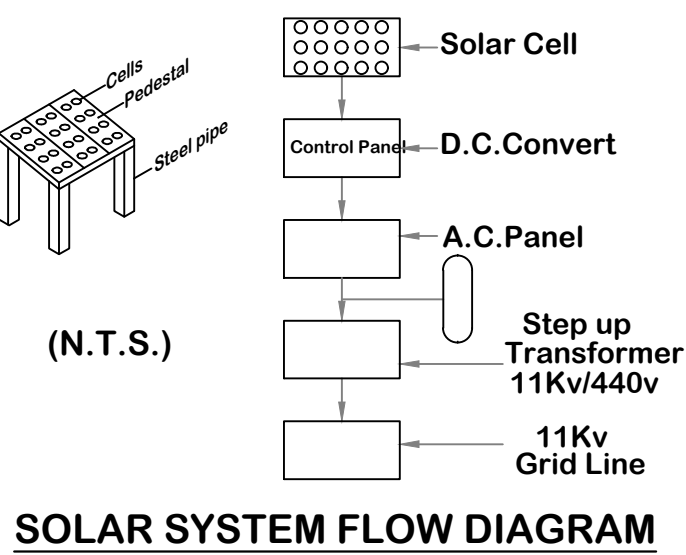


SOLAR SYSTEM FLOW DIAGRAM

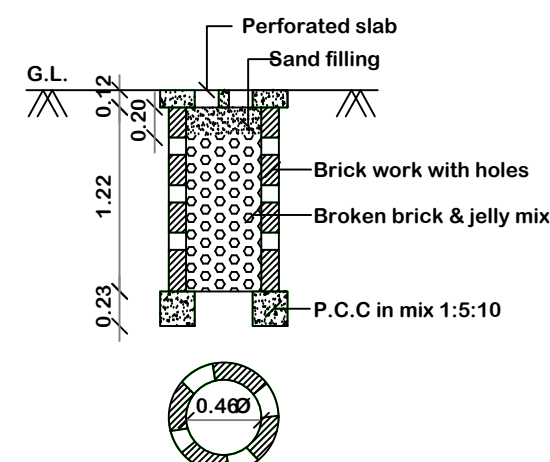


PERCOLATION PIT FOR 30 Sq. m.
(Scale:- 1:50)

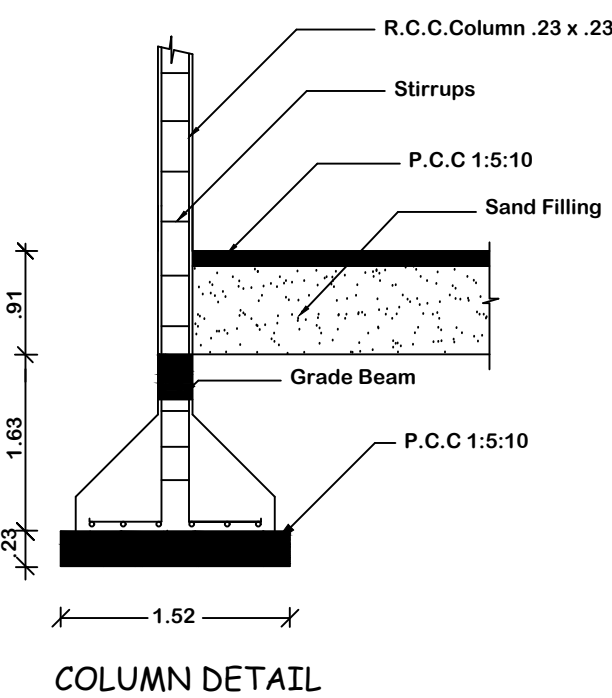


COLUMN DETAIL

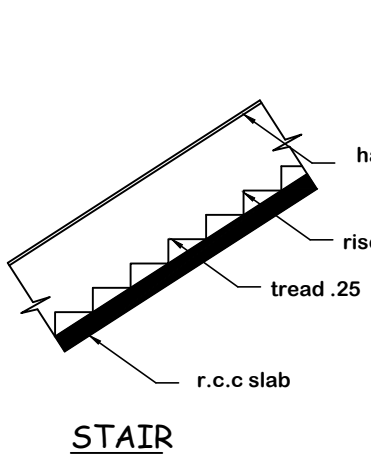

STAIR

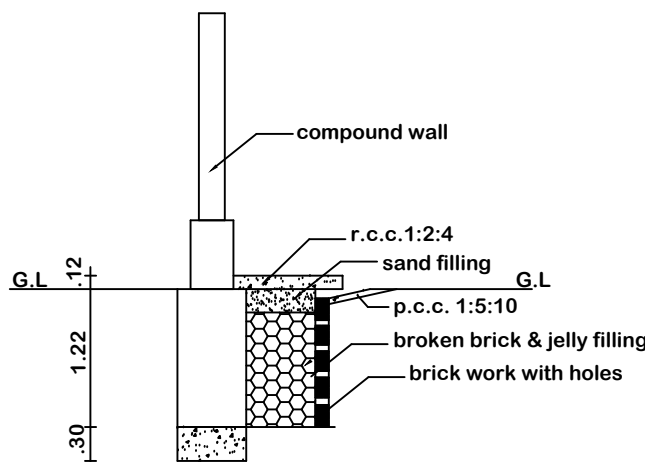

PLINTH BOUNDARY PERCOLATION PIT

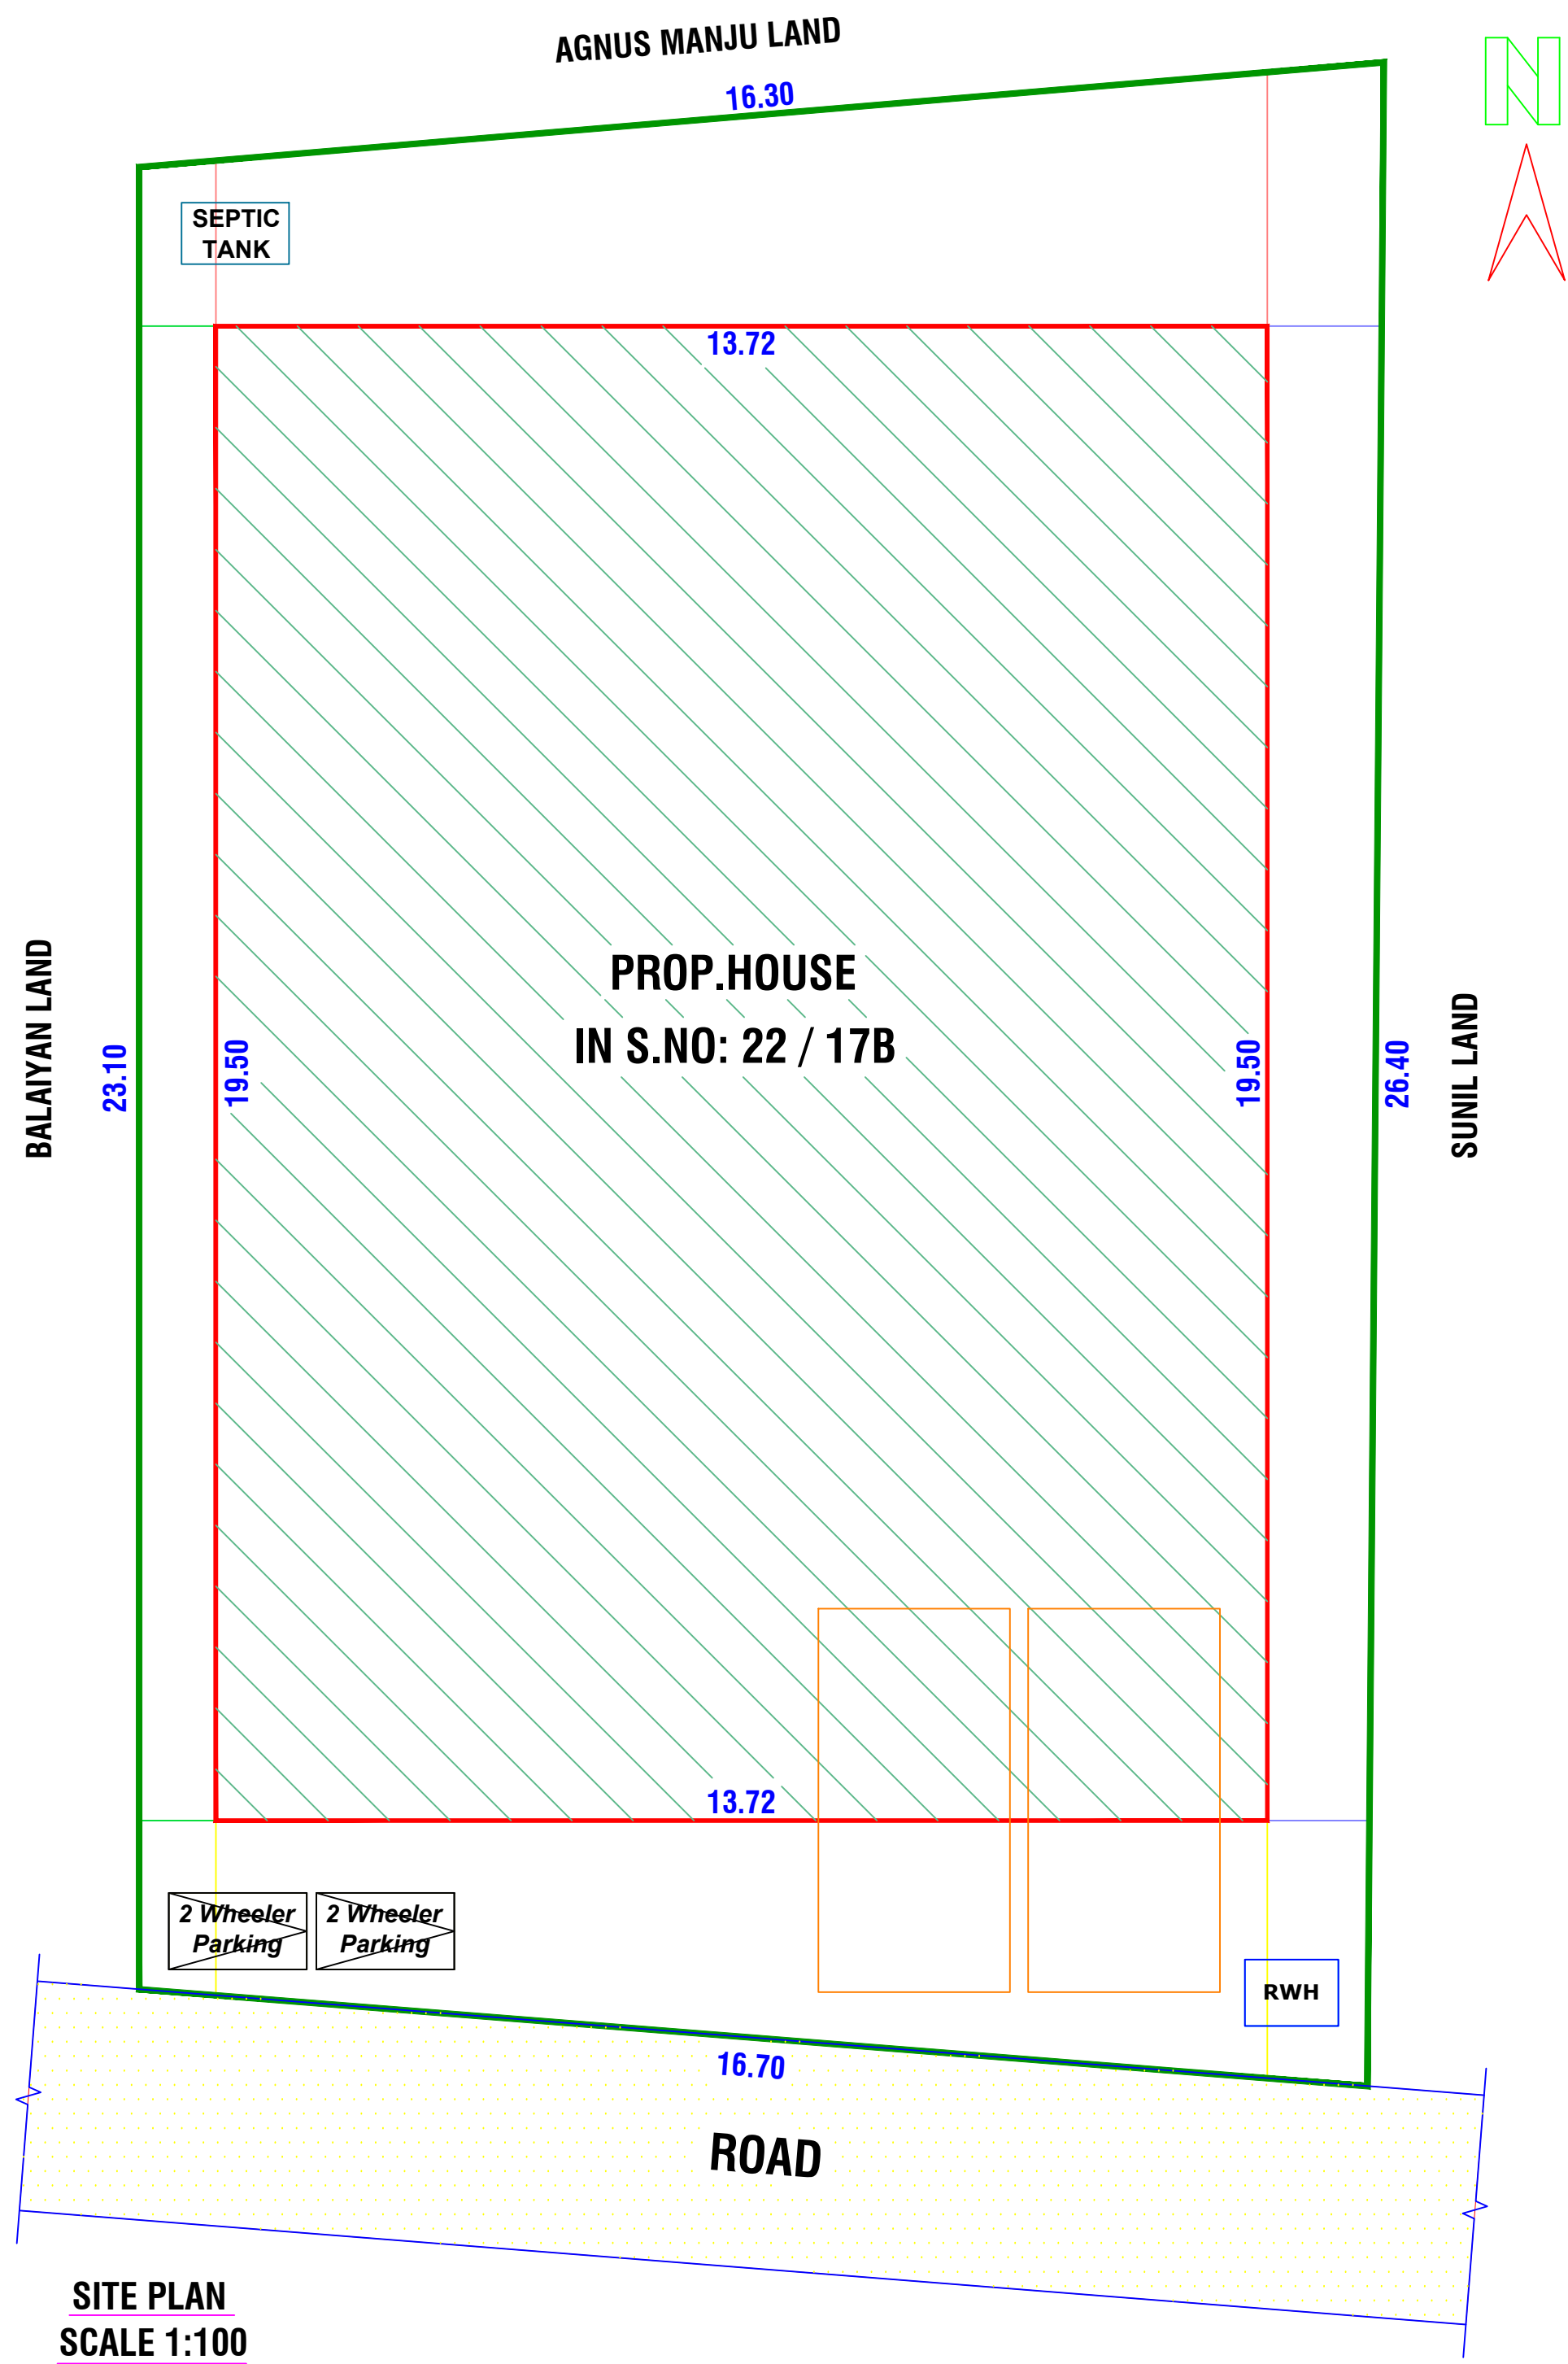

SITE PLAN
SCALE 1:100

OFFICE USE

AREA DETAILS

REF.	DESCRIPTION	SQ.M	SQ.FT
□	SITE AREA	404.70	4356
□	PRO. PLINTH AREA IN G.F	267.47	2879
□	PRO. PLINTH AREA IN F.F	267.47	2879
□	TOTAL PLINTH AREA	534.94	5758
□	HEAD ROOM AREA	8.95	96
□	OPEN AREA	137.23	1477
□	F.S.I	1.32	

JOINERY DETAILS

RS	Rolling shutter	3.00 x 2.40
MD	Door	1.00 x 2.10
D1	Door	0.91 x 2.10
D2	Door	0.75 x 2.10
W	Window	1.50 x 1.50
W1	Window	1.20 x 1.50
V	Ventilator	0.90 x 0.60

ALL DIMENSIONS ARE IN METRE, SCALE 1:100

Note:


Waste Water Used for Garden
Rain Water harvesting Details Provided
Rain water harvesting tank to be provided




APPLICANT

Er.T.Anandaraj.M.Tech.,
Consulting Civil Engineer &
Licensed Building Surveyor
ANAND CONSTRUCTIONS
82.INDIRA MARKET
THISAIYANVILAI-627657
PHONE 272231 CELL 98425 18066


ENGINEER

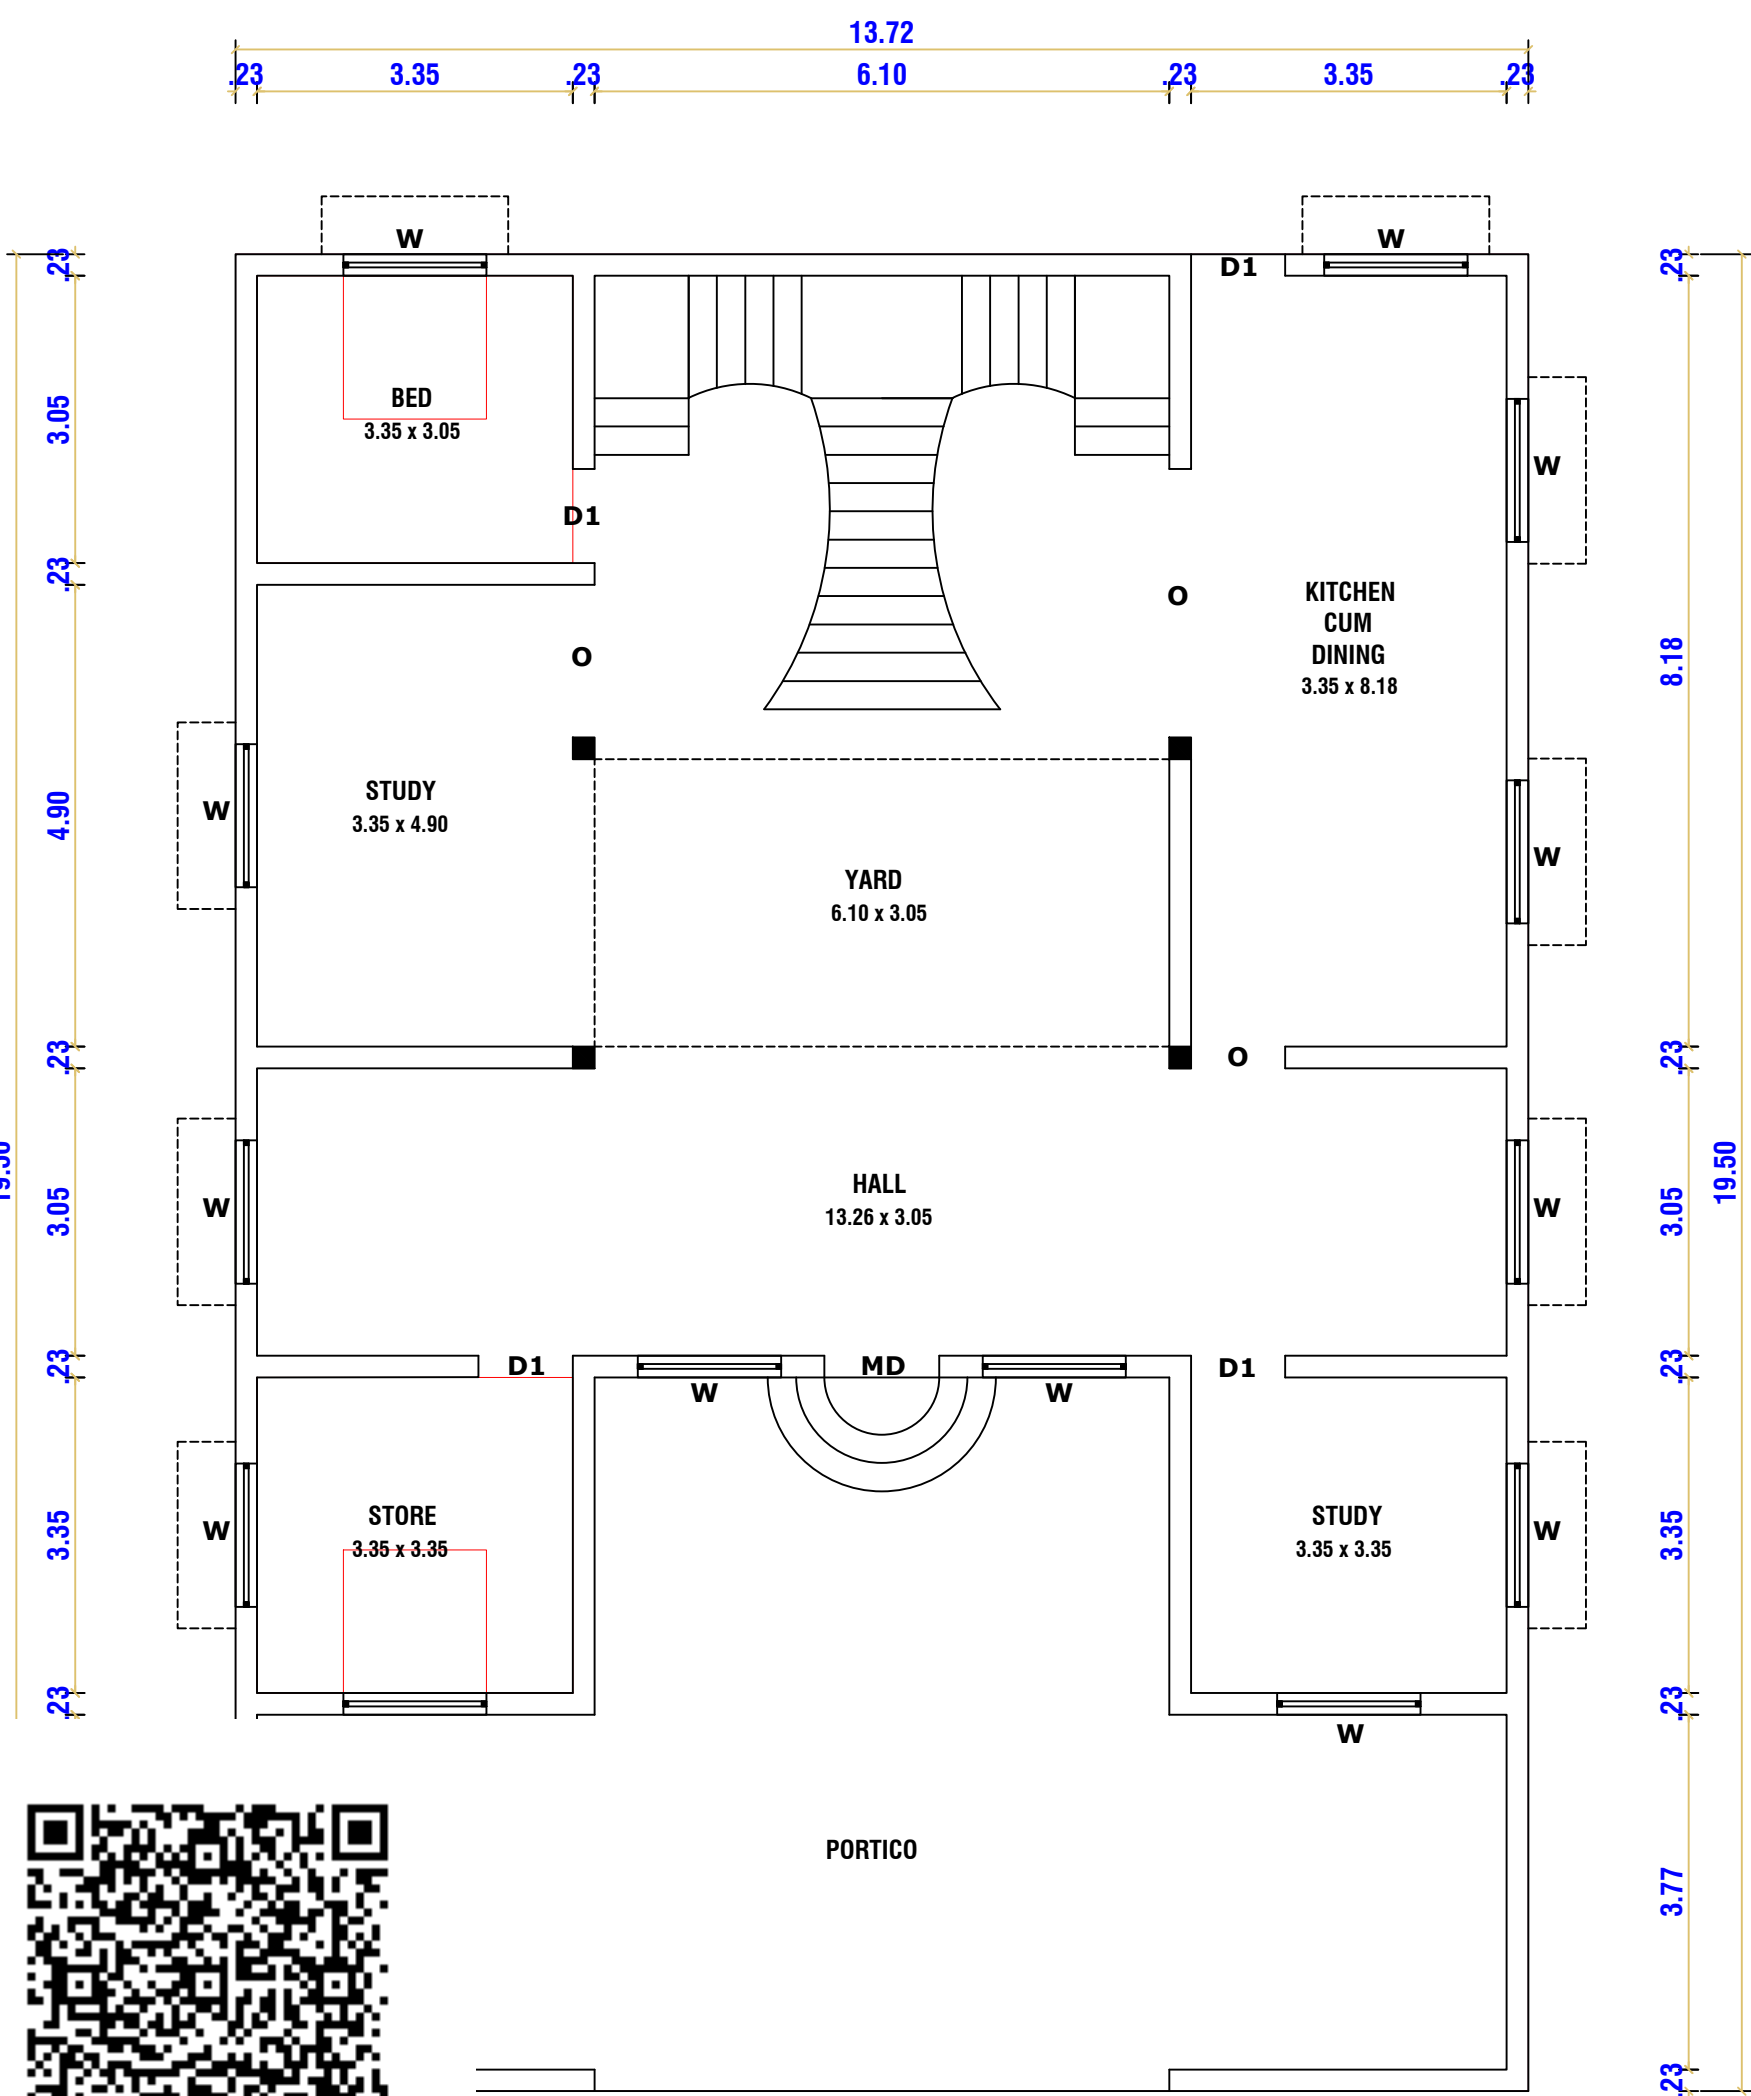


GROUND FLOOR PLAN

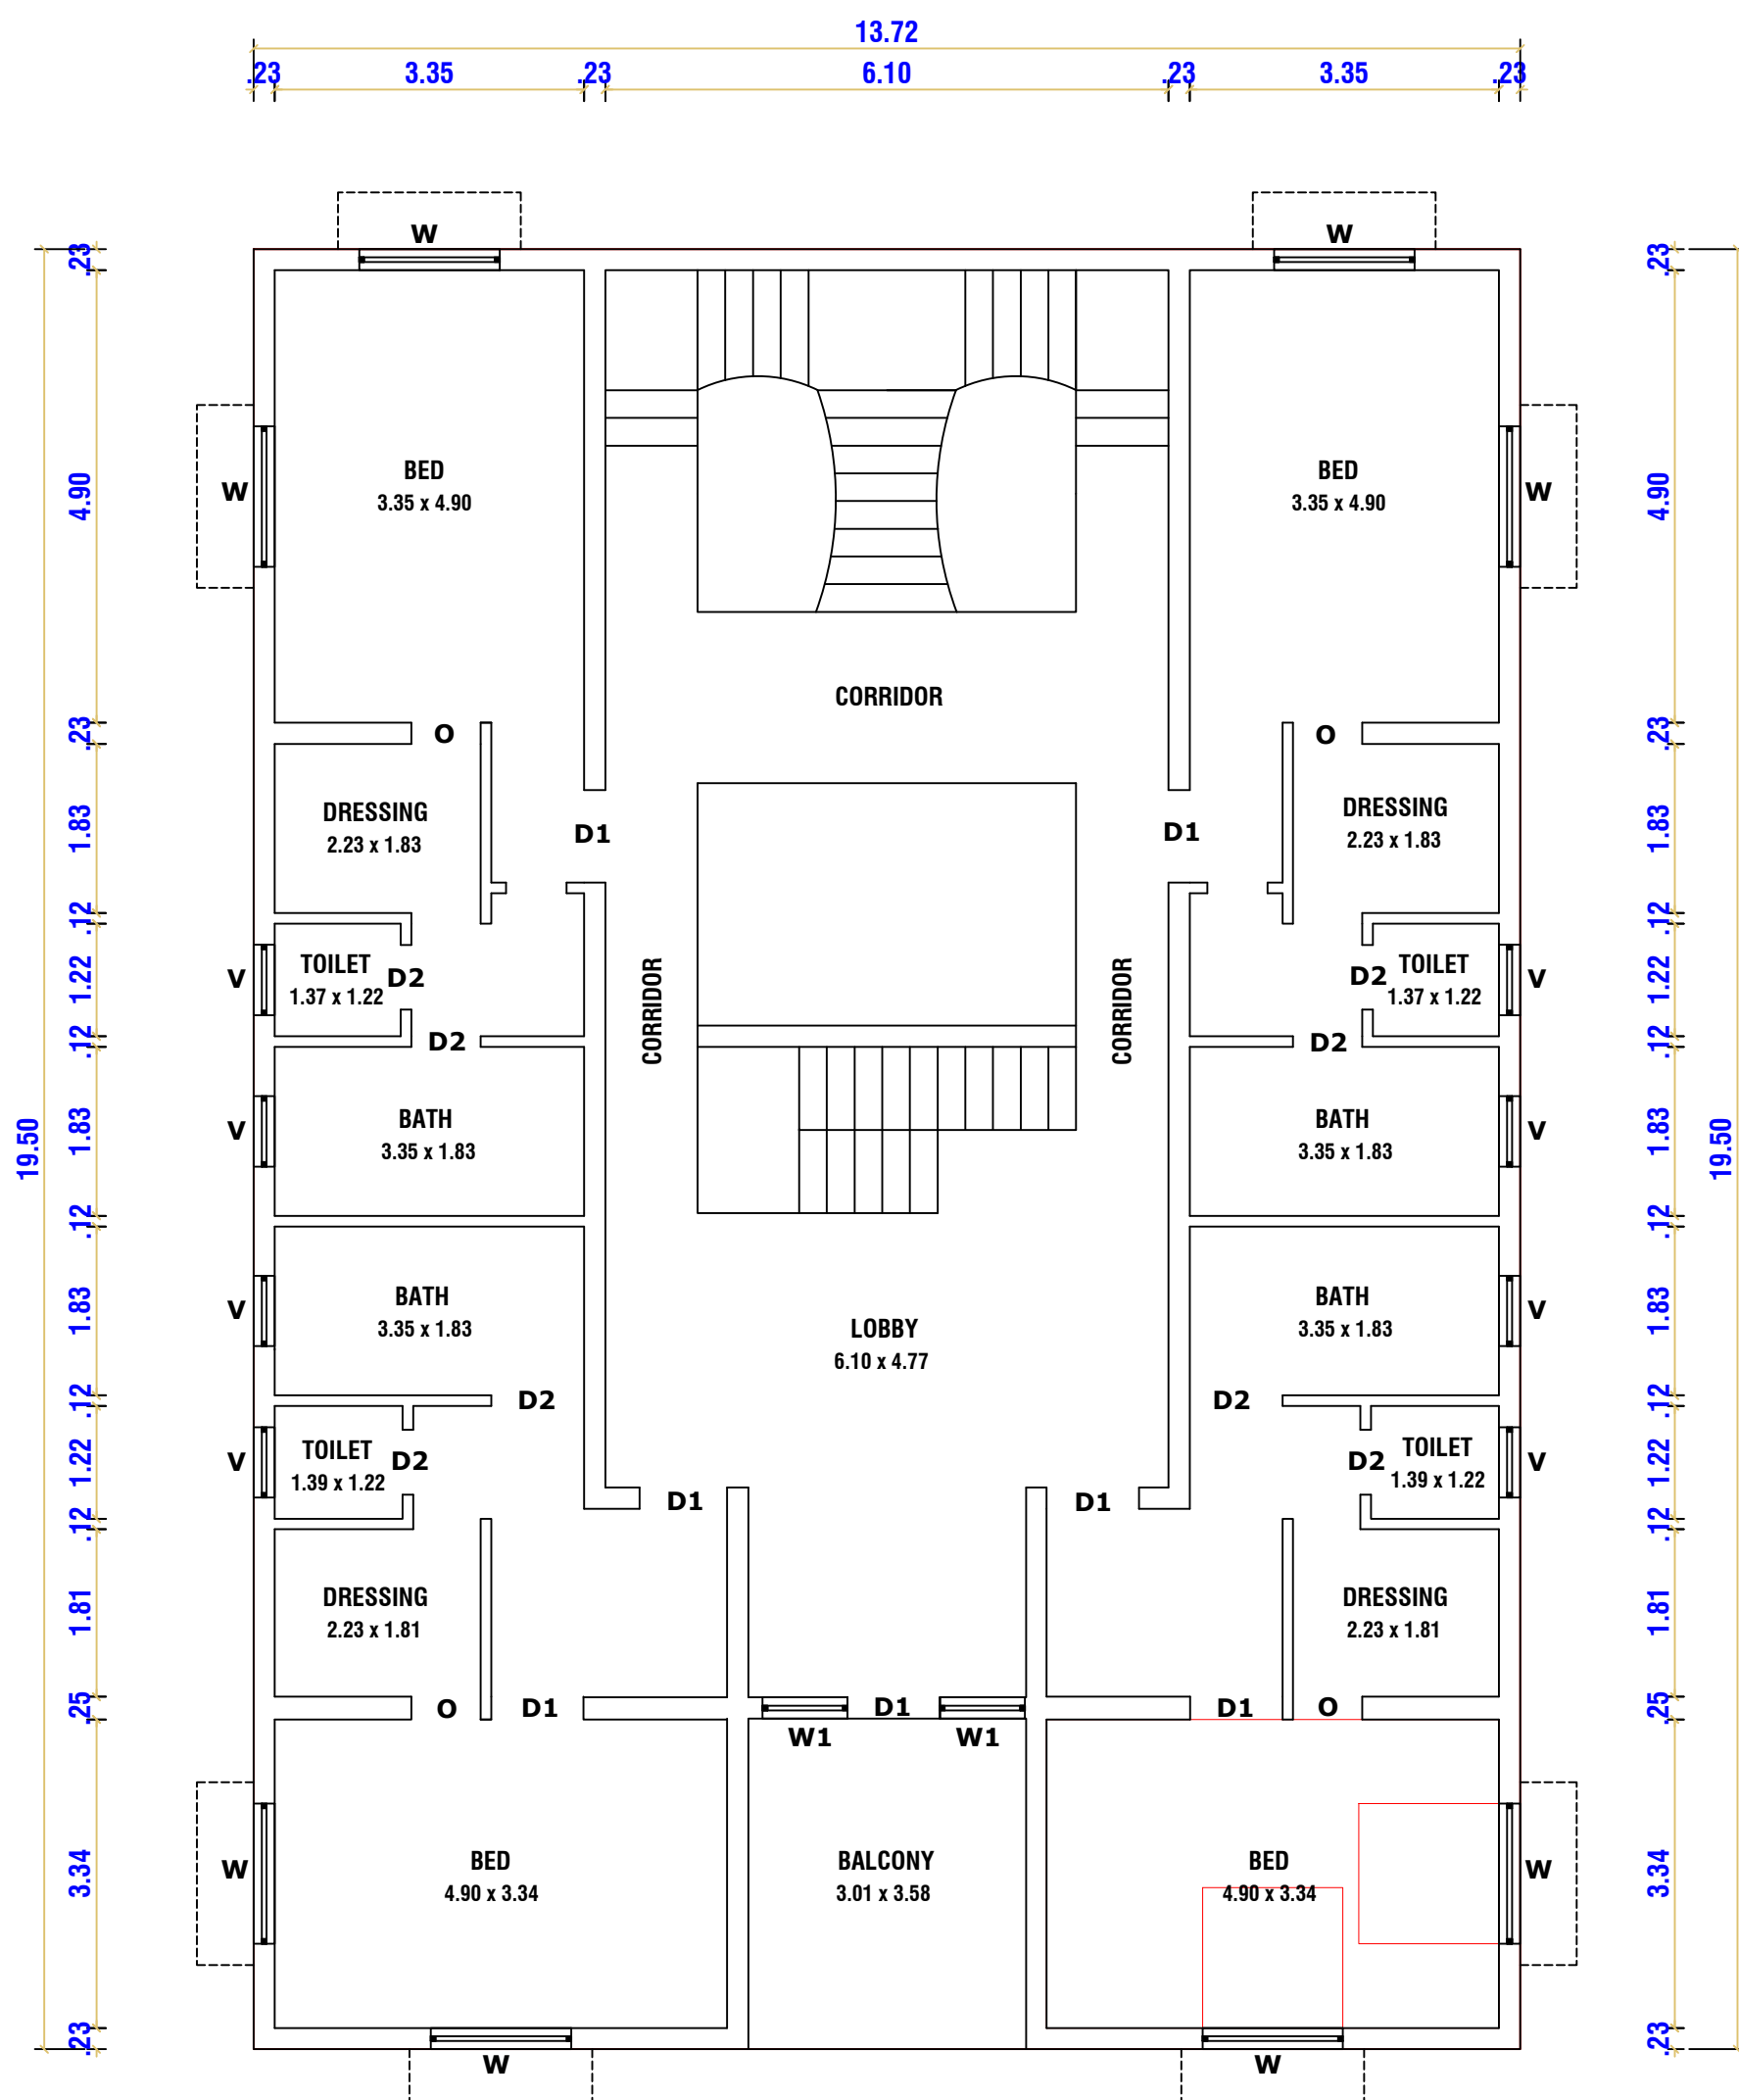

FIRST FLOOR PLAN

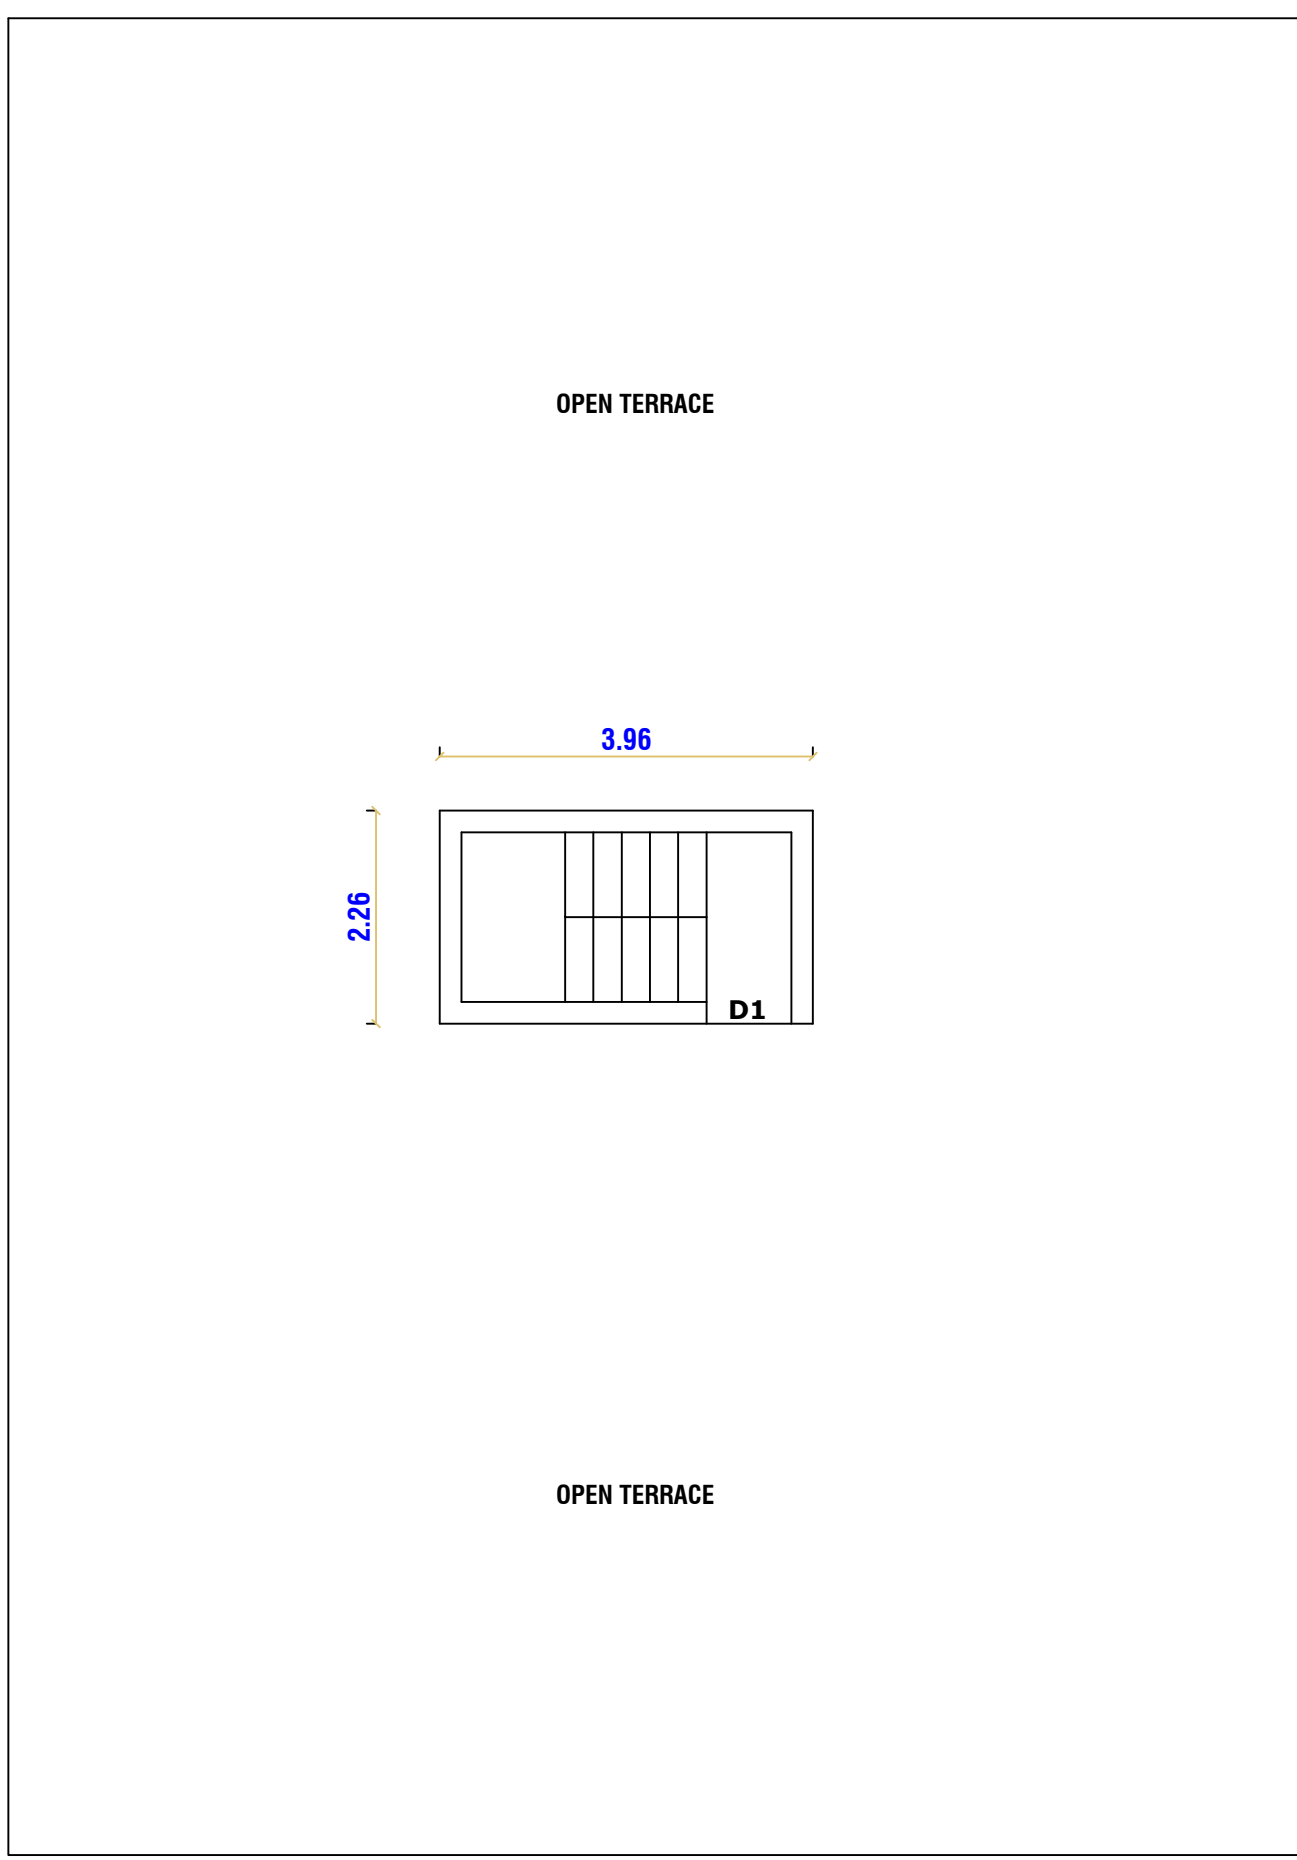

TERRACE FLOOR PLAN

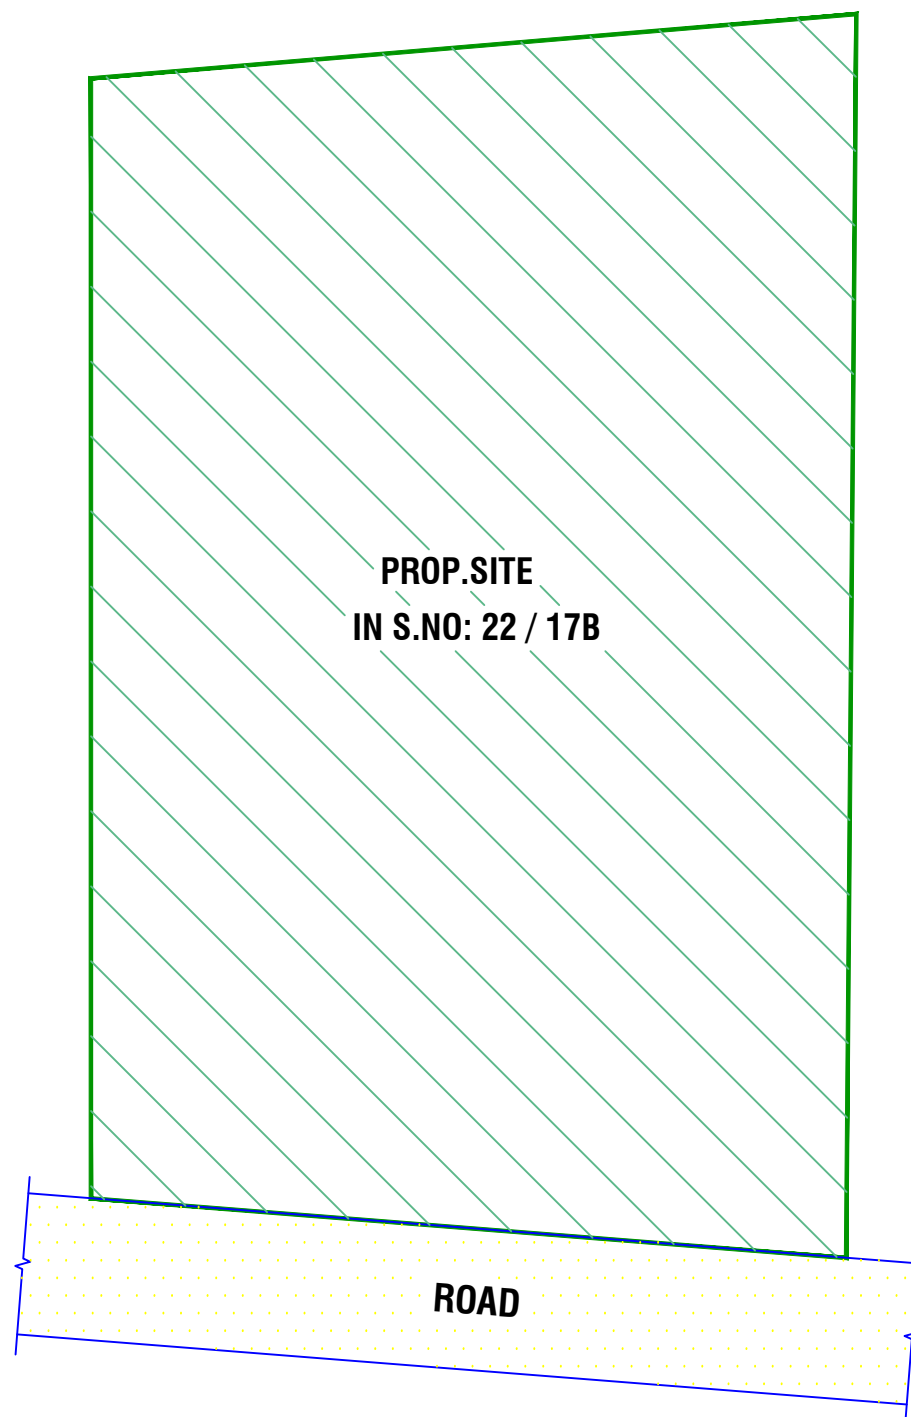

KEY PLAN (N.T.S)