


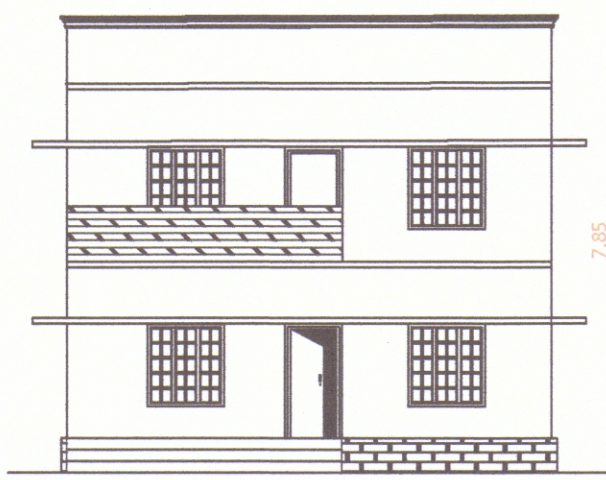
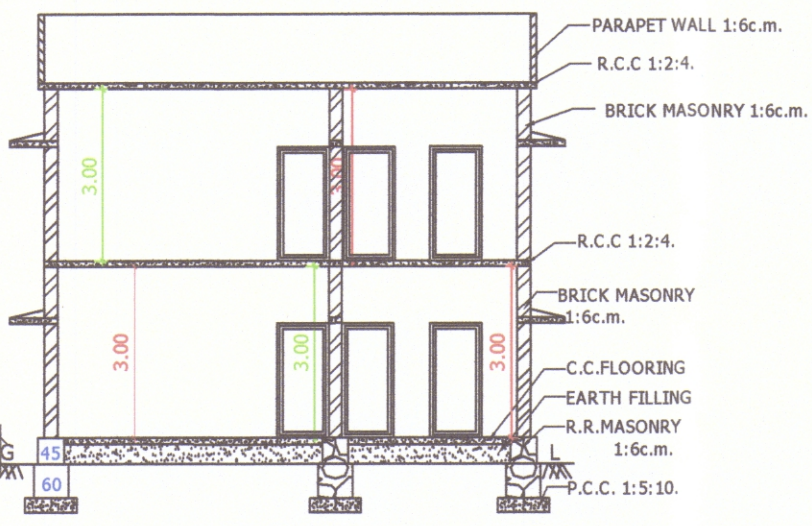


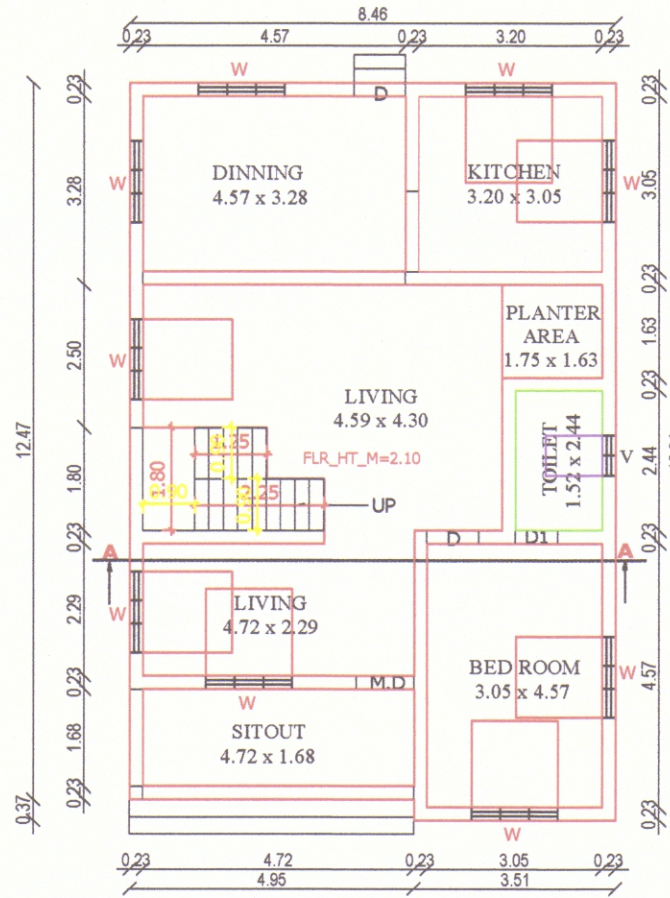


ELEVATION

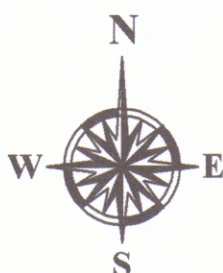

SECTION ON - AA

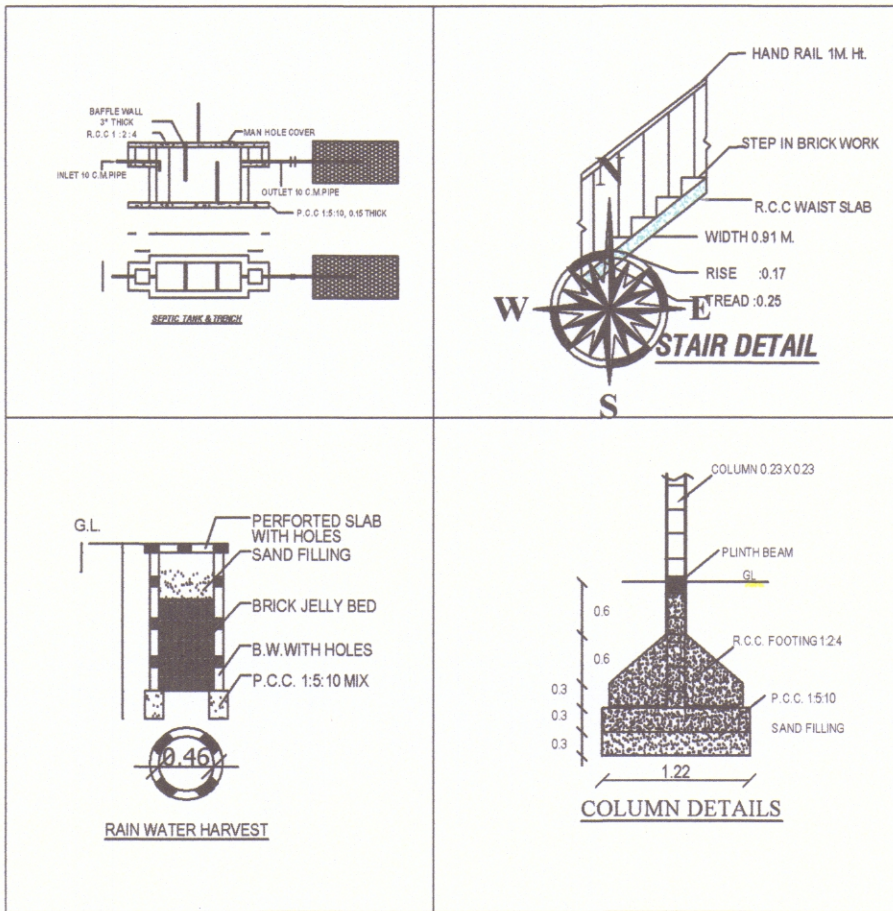



GROUND FLOOR PLAN

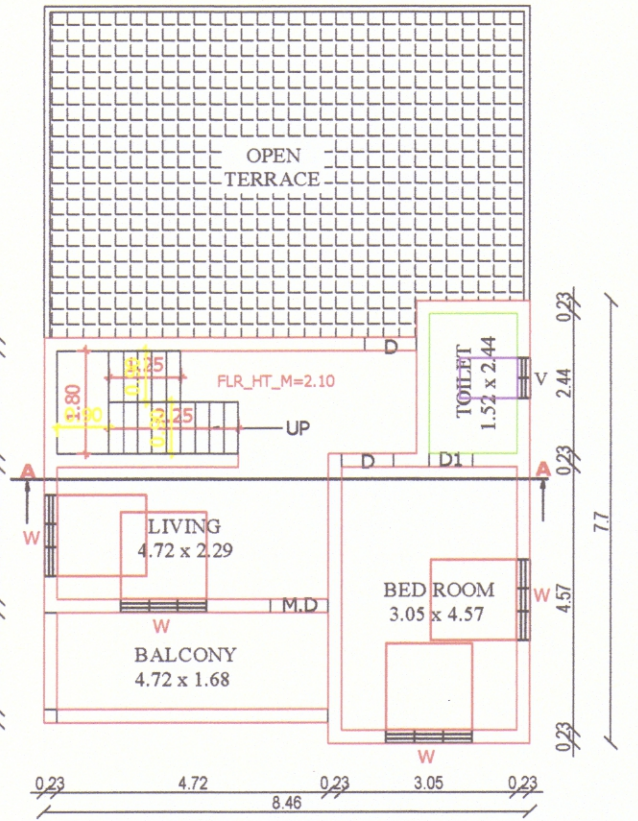


FIRST FLOOR PLAN

PLAN INFO
PLOT_AREA_M2=404.70
SURVEY_NO=748/5B
PATTA_NO= 15781
AS_AT_SITE=407.43
AS_PER_DOCUMENT=404.70
FMB_OR_PLR=404.70
TALUK=VILAVANCODE
SINGLE_FAMILY_BLDG=YES
CRZ=NO
SECURITY_ZONE=NO
ACCESS_WIDTH_M=3.80
WHETHER_GOV'T_OR_AIDED_SCHOOL=NO
ROAD_WIDTH=3.80
ROAD_LENGTH= 200
AVG_PLOT_DEPTH=25.00
AVG_PLOT_WIDTH=15.00
LAND_USE_ZONE = RESIDENTIAL
PLOT_NO= NA
DISTRICT=KANYAKUMARI
RWH_DECLARED=YES
BUILDING_NEAR_TO_RIVER=NO
AREA_TYPE=OTHERS AREA
BUILDING_NEAR_MONUMENT=NO
IS_SWIMMING_POOL_EXISTS=NO
BUILDING_NEAR_GOV'T_BLDG=NO
PROVISION_FOR_GREEN_BUILDINGS_AND_SUSTAINABILITY=NO
IF_HERITAGE_TOWN_LESSTHAN_1KM_RADIUS=NO
FIRE_PROTECTION_AND_FIRE_SAFETY_REQUIREMENTS=NO
NOC_FOR_CONSTRUCTION_NEAR_MONUMENT=NO
NOC_FIRE_DEPT=NO
JURISDICTION_TYPE=PANCHAYAT
OSR_APPLICABLE=NO
OSR_SURRENDER_OR_BUYBACK=BUYBACK
PREMIUM_FSI_REQUIRED=NO
IS_APPROVED_LAYOUT=YES


OWNER NAME & ADDRESS: Mr. AGESH. R.
S/O Mr. RAJAN
KANNACODE,
MARTHANDAM POST.

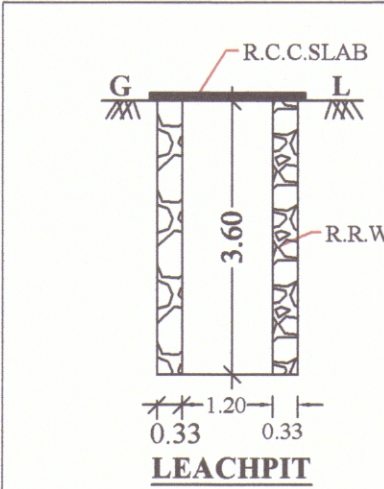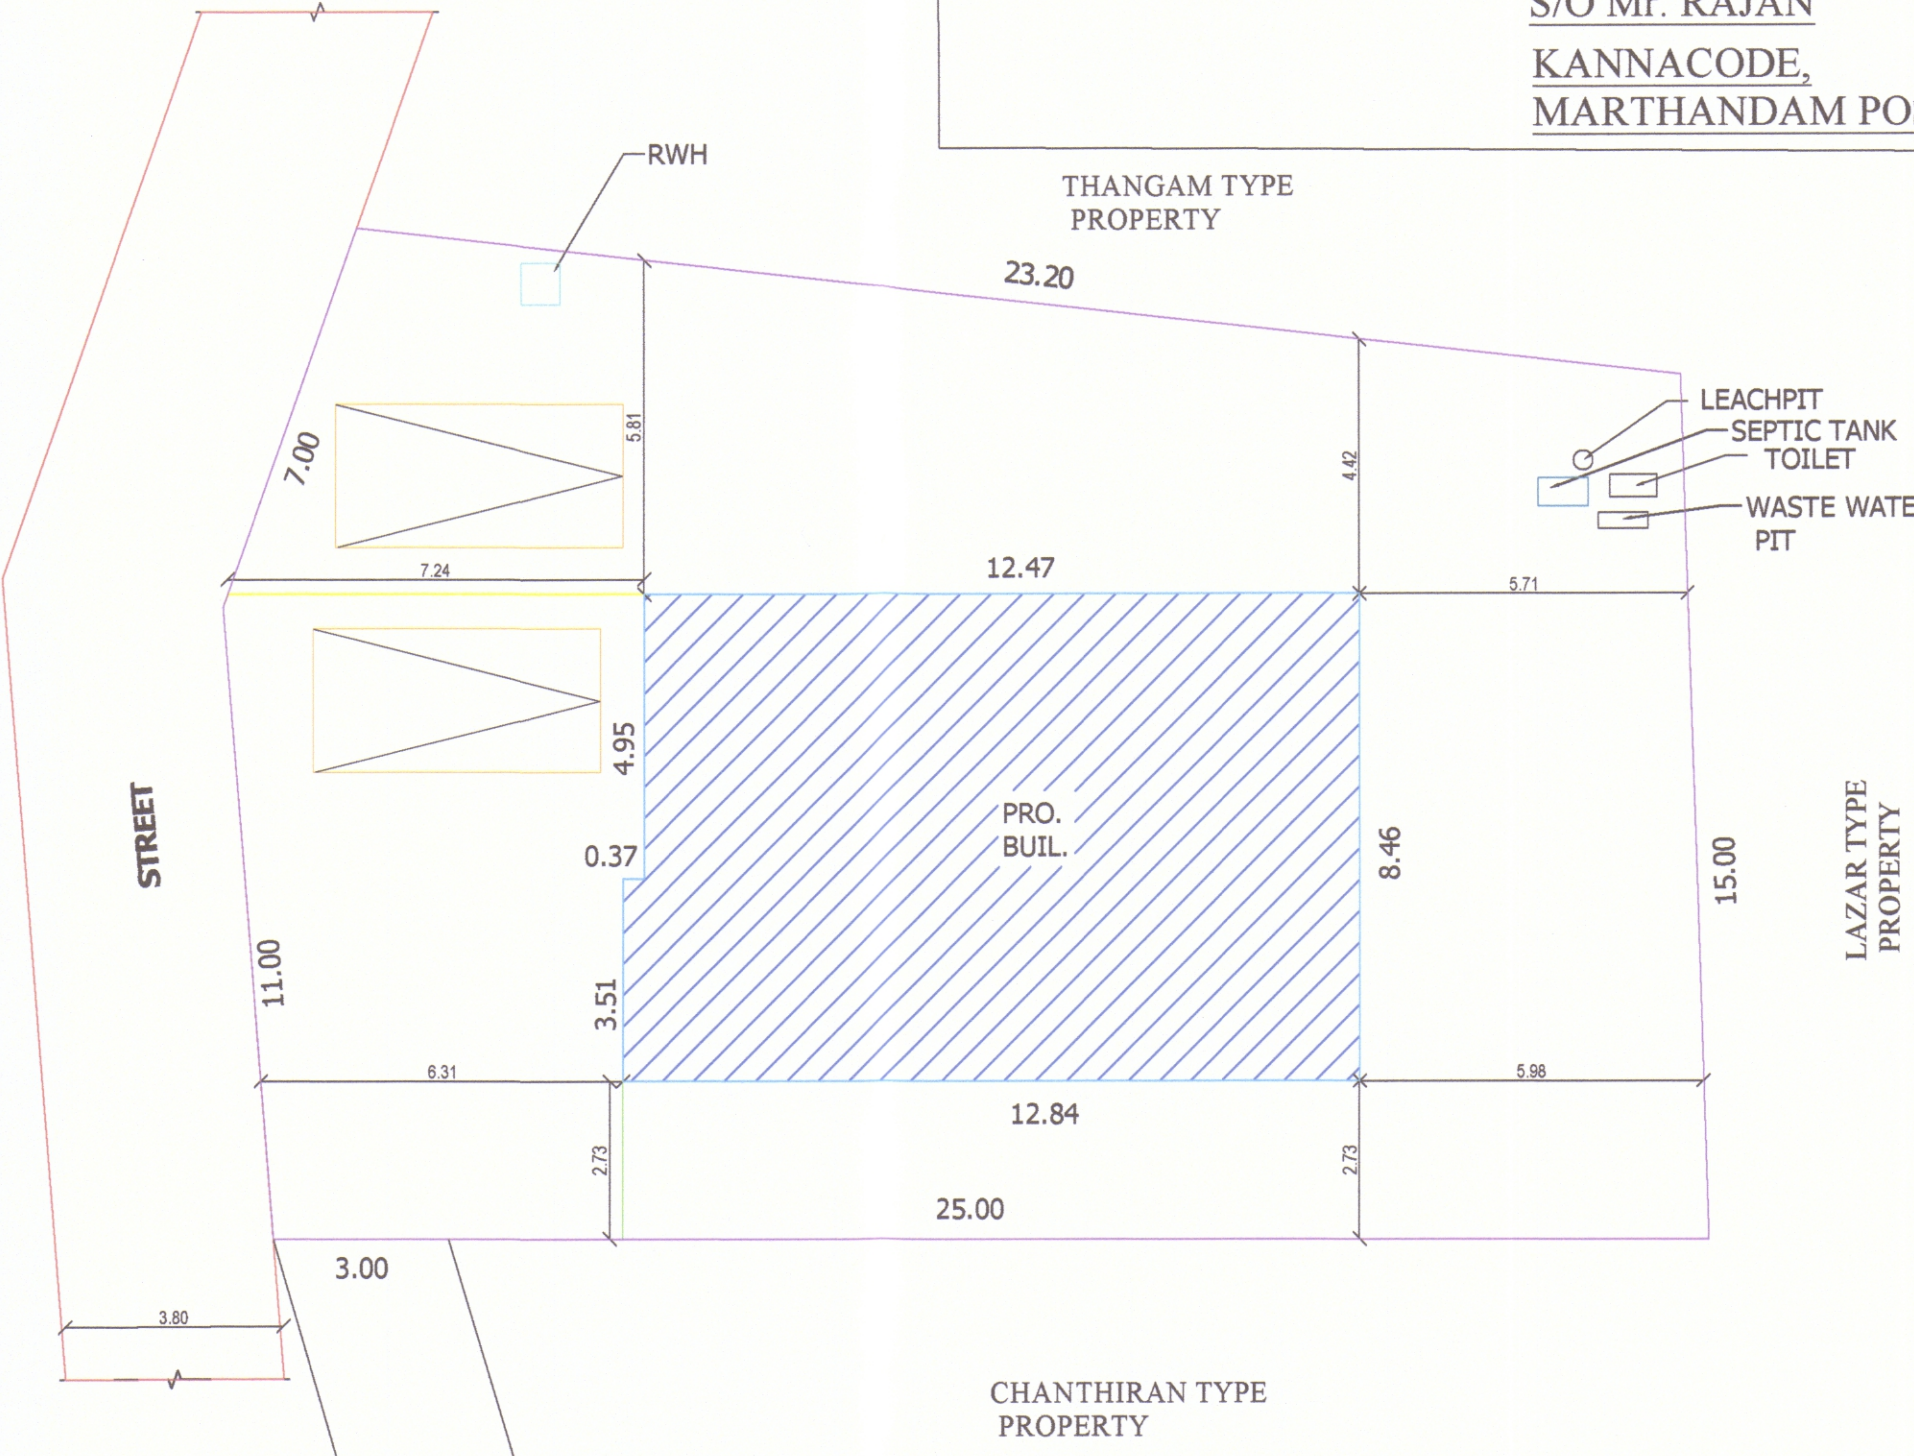

LEACHPIT

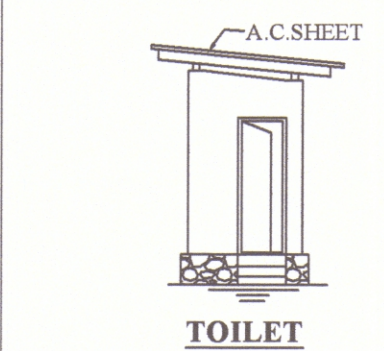

TOILET

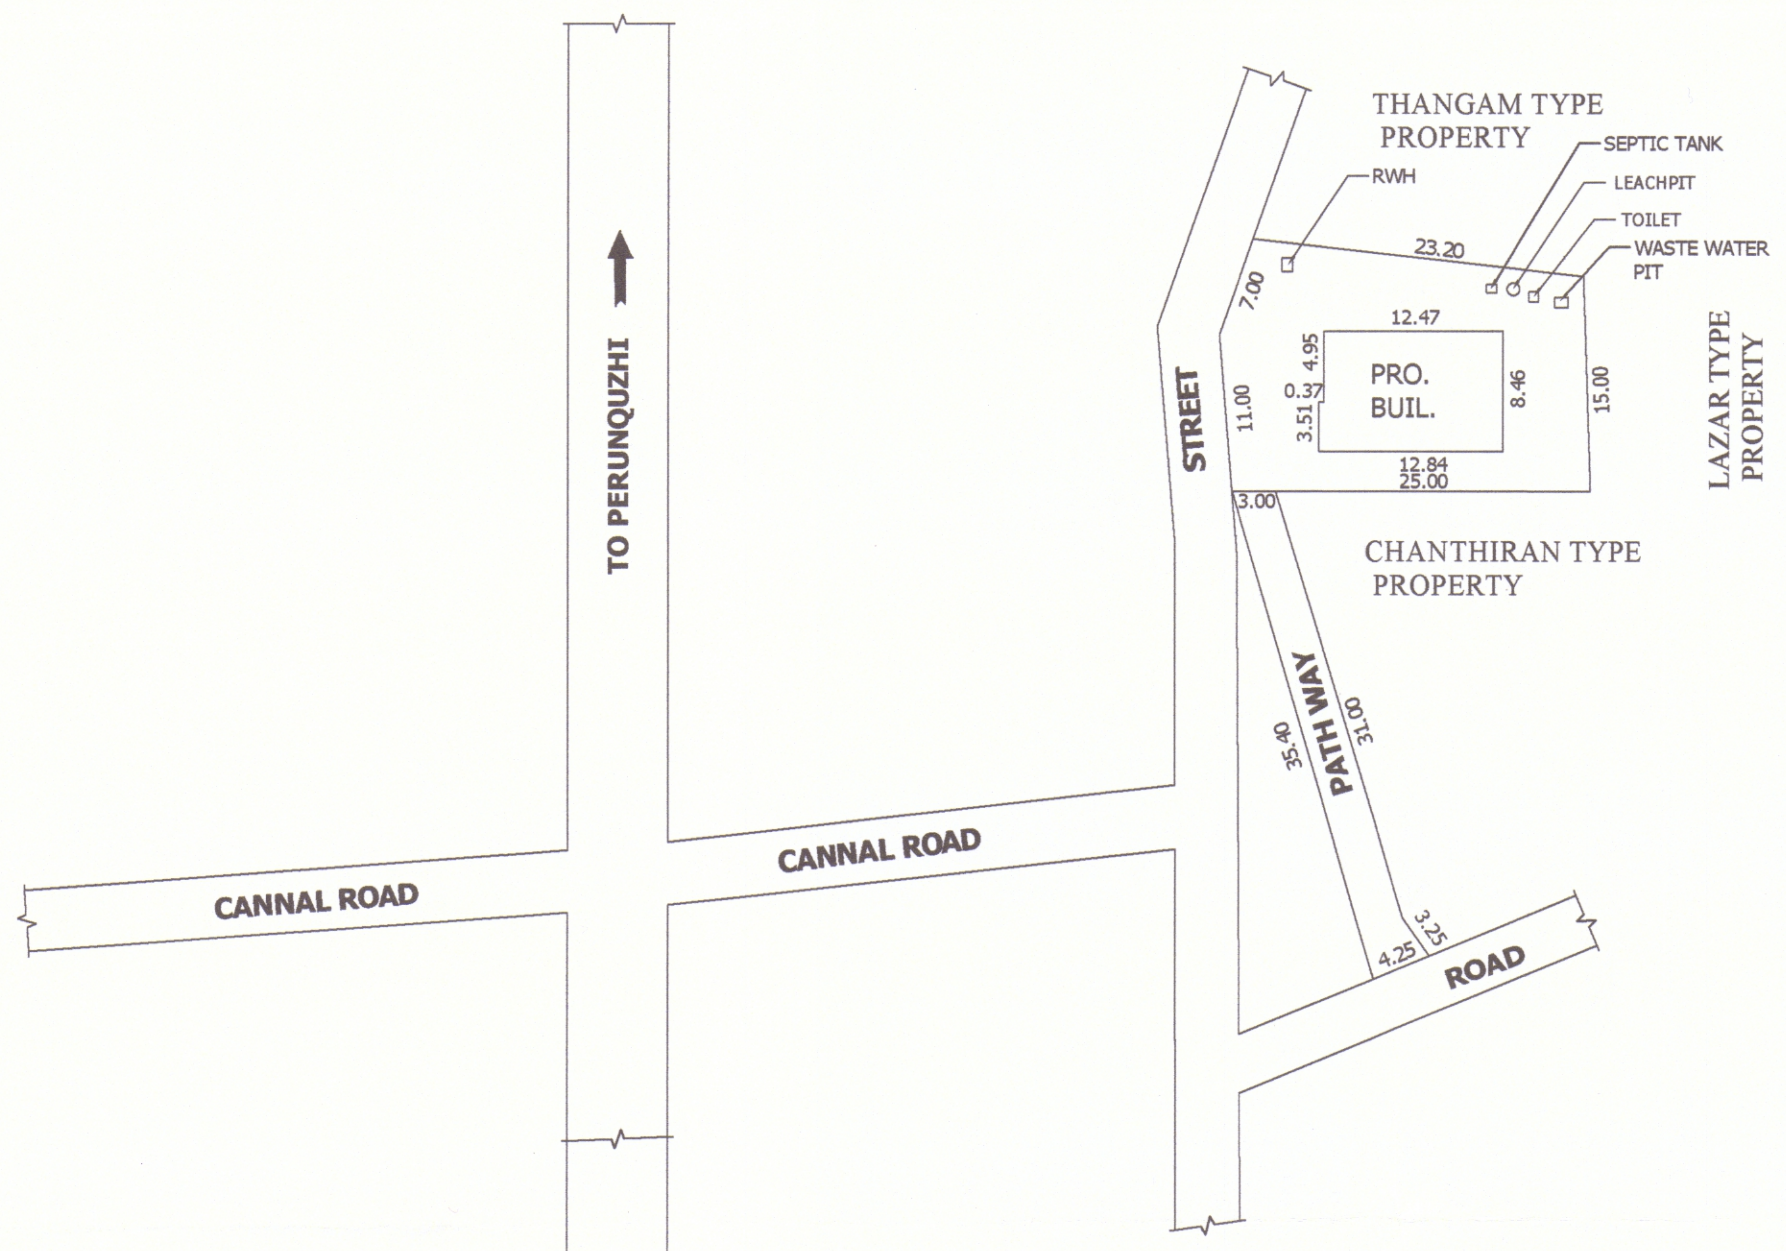

KEY PLAN
SCALE : 1:400



R.
D.
C.
Cell : 9888079407

PLAN SHOWING THE PROPOSED
CONSTRUCTION OF DWELLING HOUSE BUILDING
IN RE. SY. NO.:748/5B, AT KANJIRACODE DESAM,
KANJIRACODE POST, UNNAMALAIKKADAI VILLAGE,
UNNAMALAIKKADAI TOWN PANCHAYAT,
VILAVANCODE TALUK, K.K. DIST.

AREA STATEMENTS	Sq.mt	Sq.ft	JOINERIES DETAILS
SITE AREA	404.80	4355.64	D --- DOOR 1.00m x 2.10m
PLINTH AREA			D1 --- DOOR 0.91m x 2.10m
PRO.G.F	106.82	1149.38	D2 --- DOOR 0.76m x 2.10m
PRO.F.F	59.18	636.77	W --- WINDOW 1.52m x 1.52m
TOTAL PLINTH AREA	166.00	1786.15	V --- VENTILATOR 0.91m x 0.61m
FLOOR AREA			SCALE --- 1:100 & 400
PRO.G.F	95.10	1023.27	DATE --- 19-04-2025
PRO.F.F	48.23	518.95	DRG NAME --- PLAN
TOTLA FLOOR AREA	143.33	1542.23	DRAWN --- JEEN DARWIN
OPEN SPACE AREA	297.98	3206.26	NOTE: • All Dimensions Are In Metre • Waste Water Used To Garden • Percolation Pit To Be Provided

COLOUR CODE REFERENCE :	
SITE BOUNDARY	-----
PRO.G.F	-----
PRO.F.F	-----
ROAD & STREET	-----

OFFICE USE

APPLICANT

Er. R. JEEN DARWIN, B.Tech.
(Licensed Building Surveyor)
DE-PORRES & ASSOCIATES
Designer's & Contractors
Opp. Communist Party Office
Court Road, Kuzhithurai
Cell : 9488079407

REGISTERED ENGINEER