
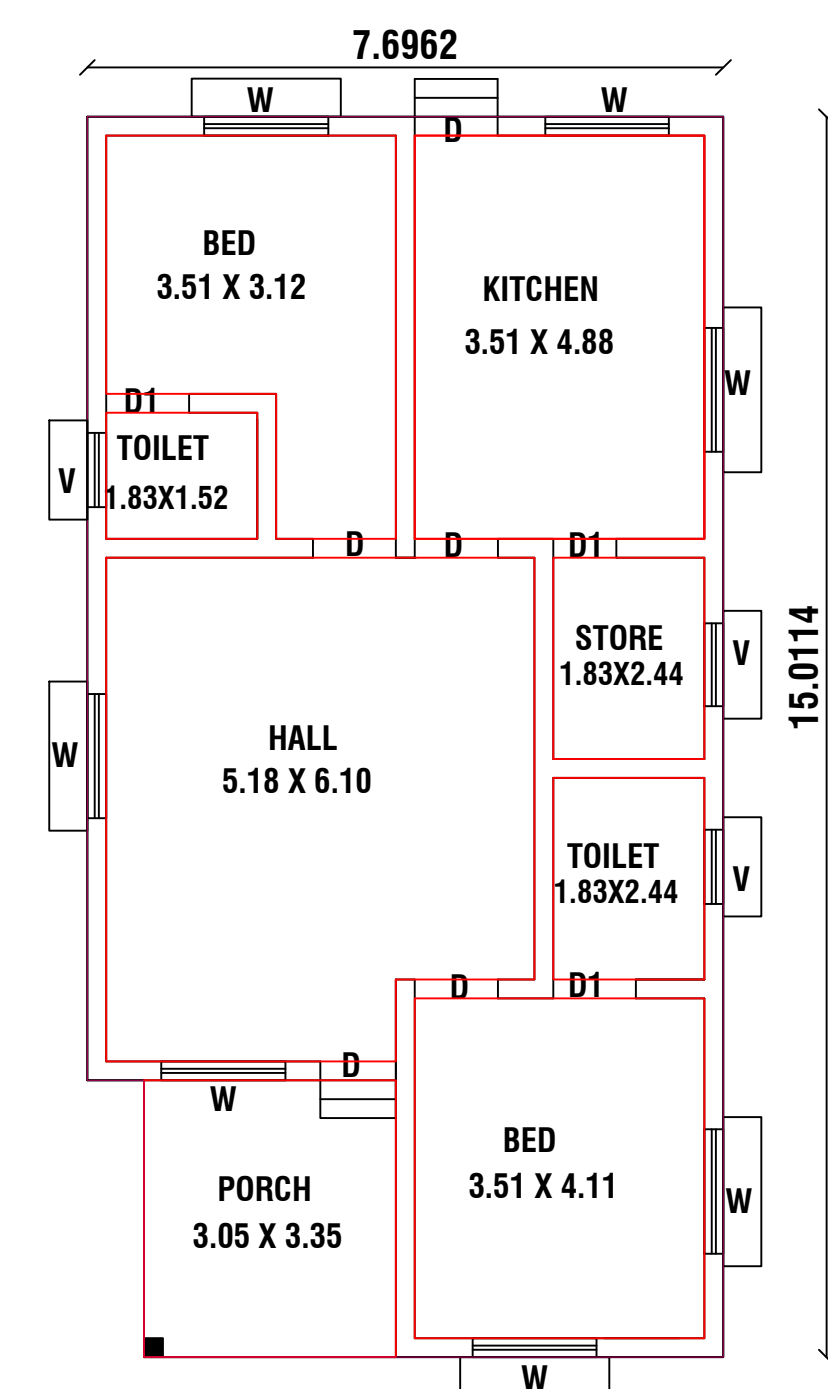


S/O. MR. DHANASU KUMAR








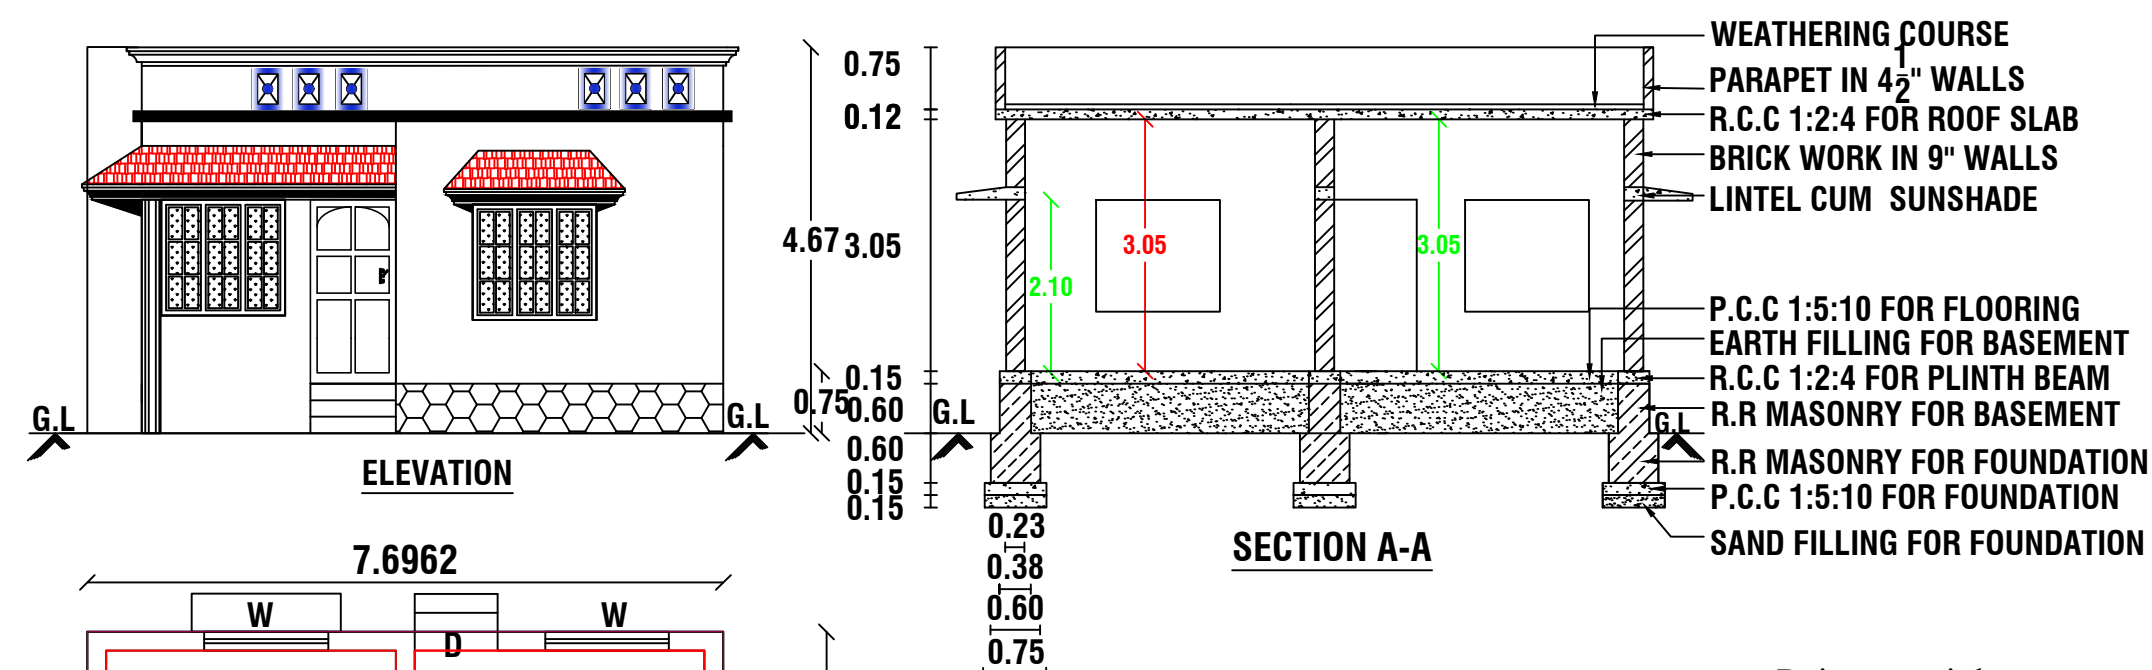


GROUND FLOOR PLAN
SCALE 1:100

ALL DIMENSIONS ARE IN METRE


PLAN INFO
 PLOT_AREA_M2=204.00
 AS_PER_DOCUMENT=204.00
 AS_AT_SITE=204.00
 FMB_OR_PLR=204.00
 SINGLE_FAMILY_BLDG=YES
 IS_APPROVED_LAYOUT=YES
 PLOT_NO=4
 ACCESS_WIDTH_M=8.63
 ROAD_WIDTH=6.10
 AVG_PLOT_DEPTH=13.40
 AVG_PLOT_WIDTH=8.63
 SURVEY_NO=194/8A1A
 PATTNA_NO=6906
 ROAD_LENGTH=1000
 CRZ=NO
 SECURITY_ZONE=NO
 WHETHER_GOVT_OR_AIDED_SCHOOL=NO
 AREA_TYPE=OTHERS
 OCCUPANCY=RESIDENTIAL
 RWH_DECLARED=YES
 TALUK=AGASTHEESWARAM
 LAND_USE_ZONE=PRZ

BI)
 BI)
 BI)
 PF)
 FII)
 NC)
 DI)
 JU)
 OI)
 PF)
 IF)
 IS SWIMMING POOL EXISTS=NO

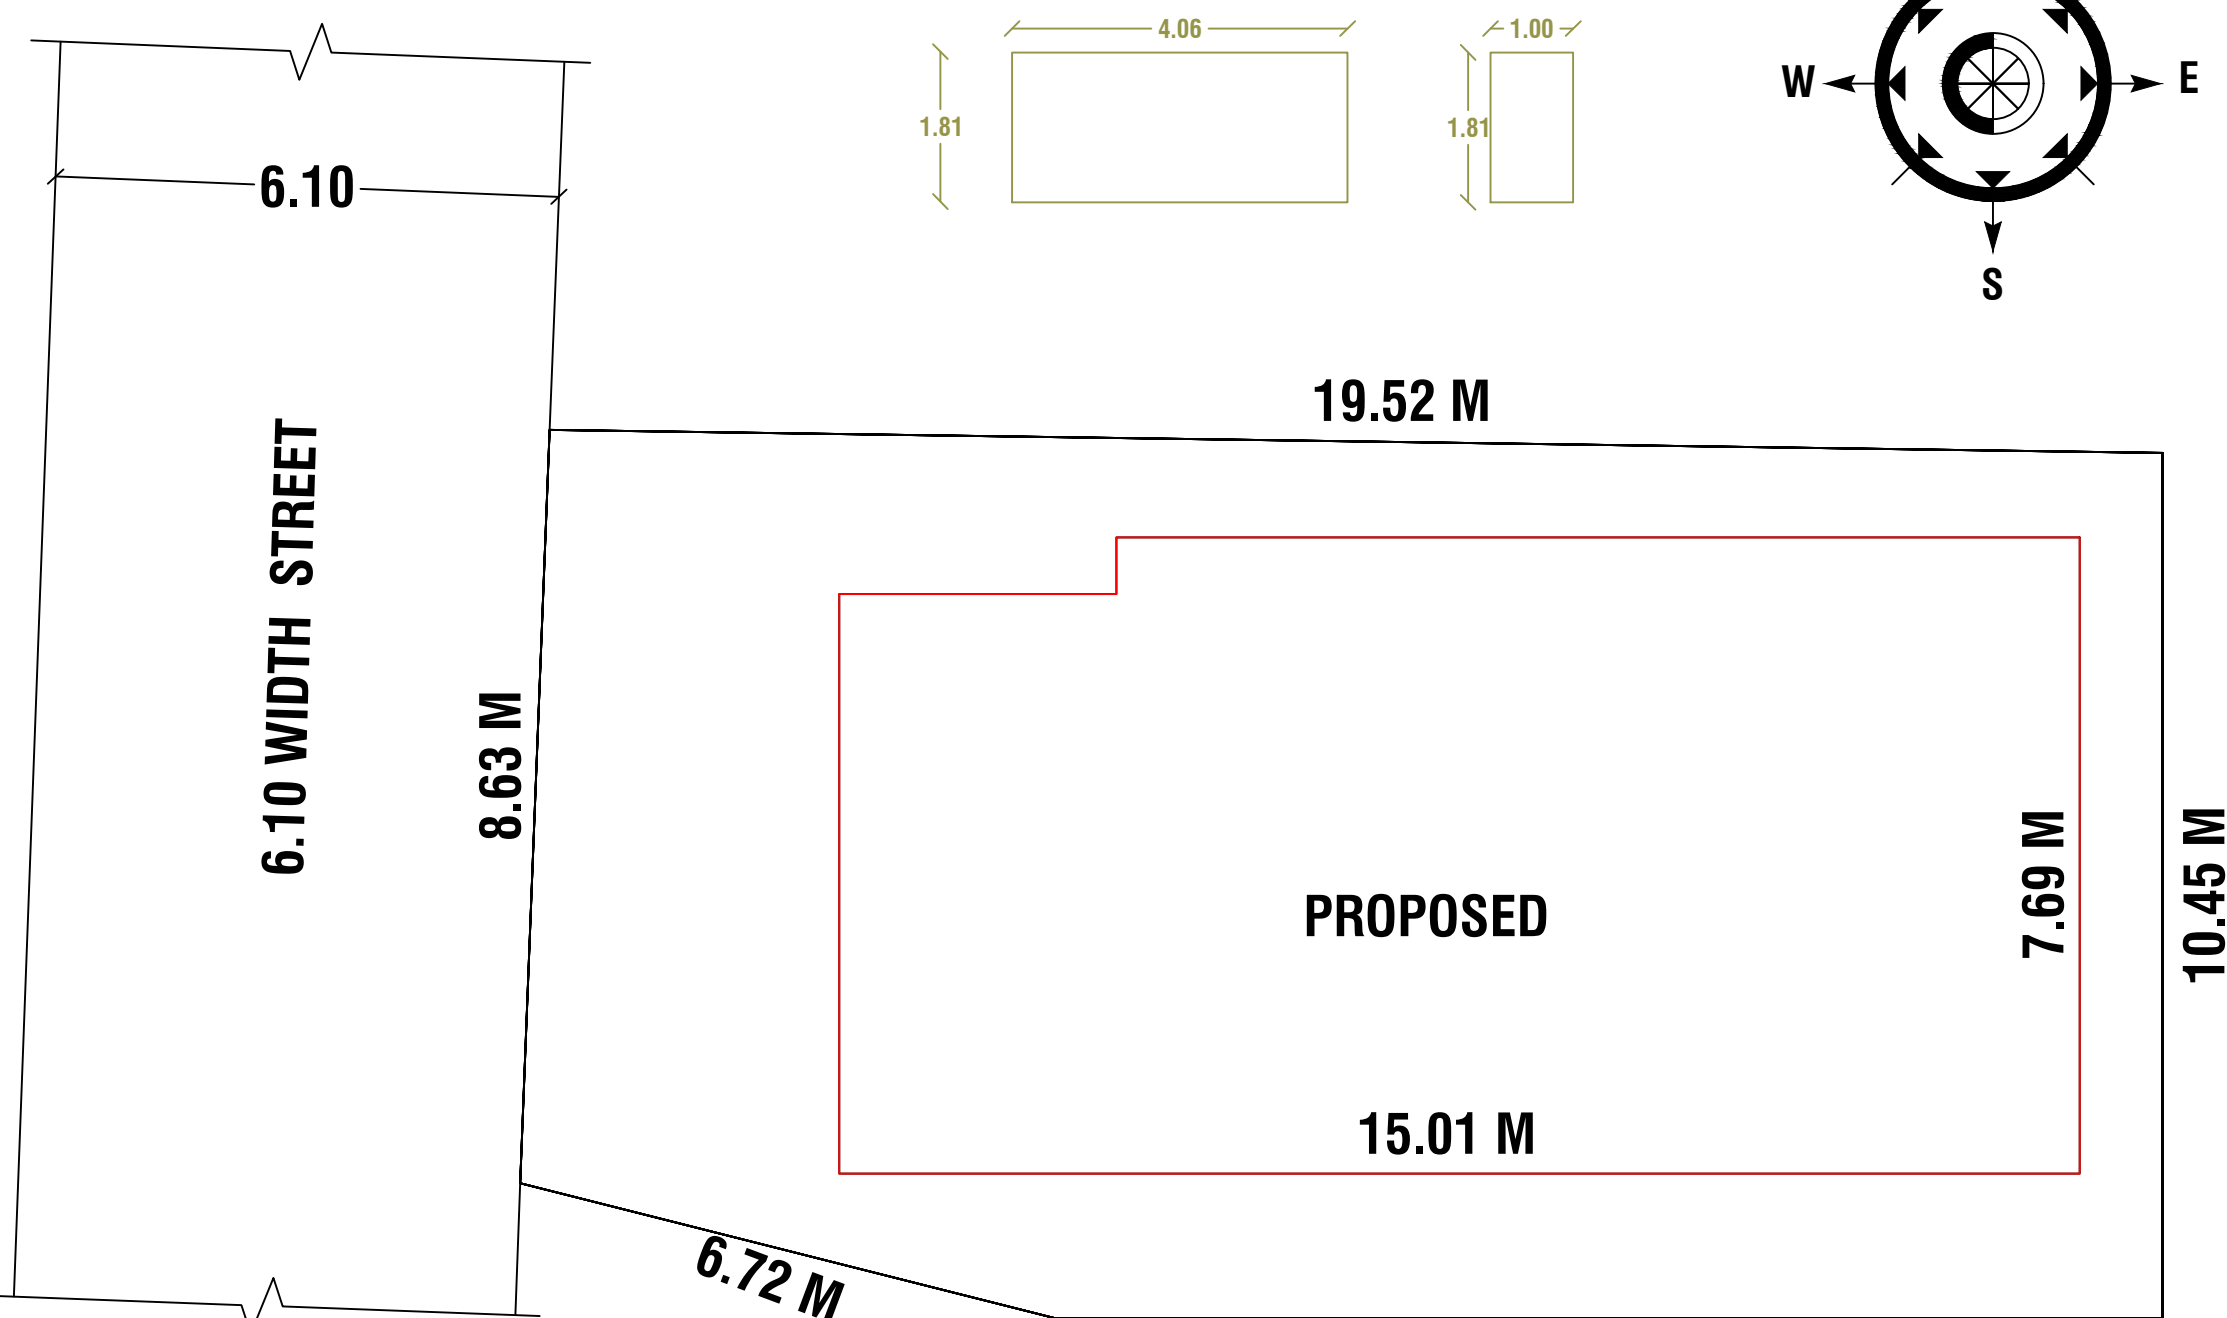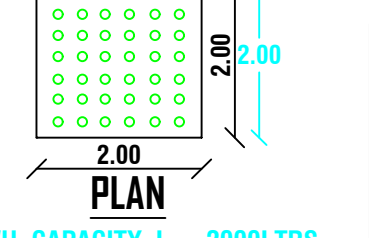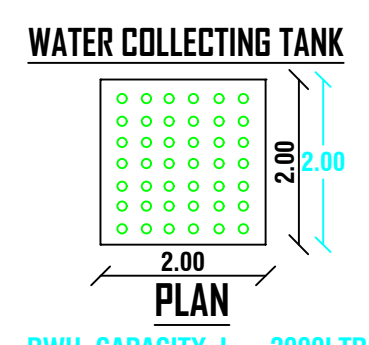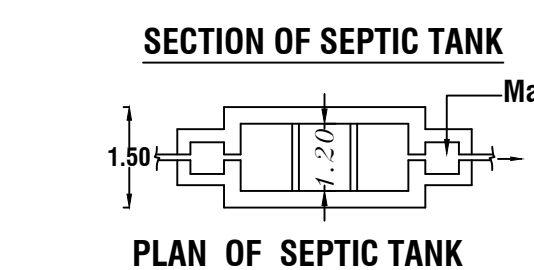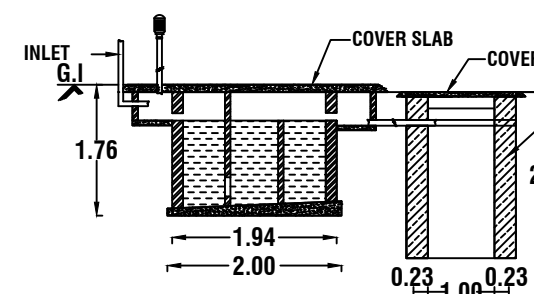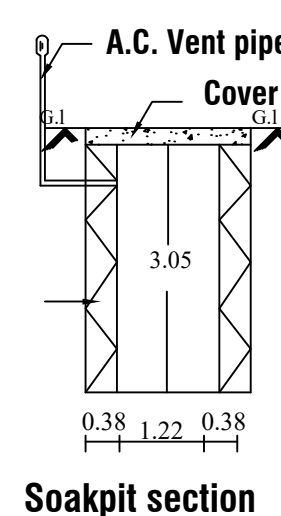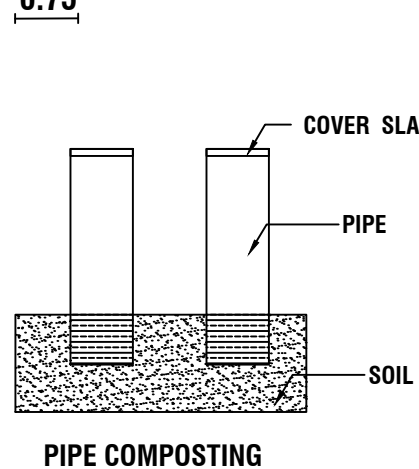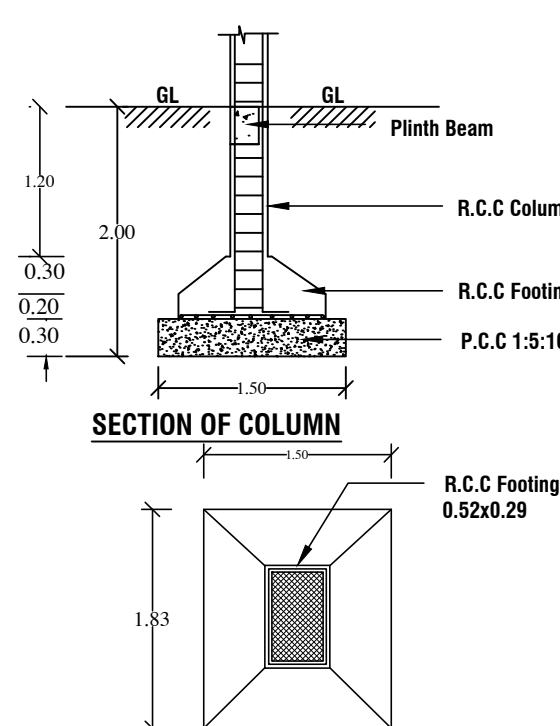

SITE PLAN

SCALE 1 : 100

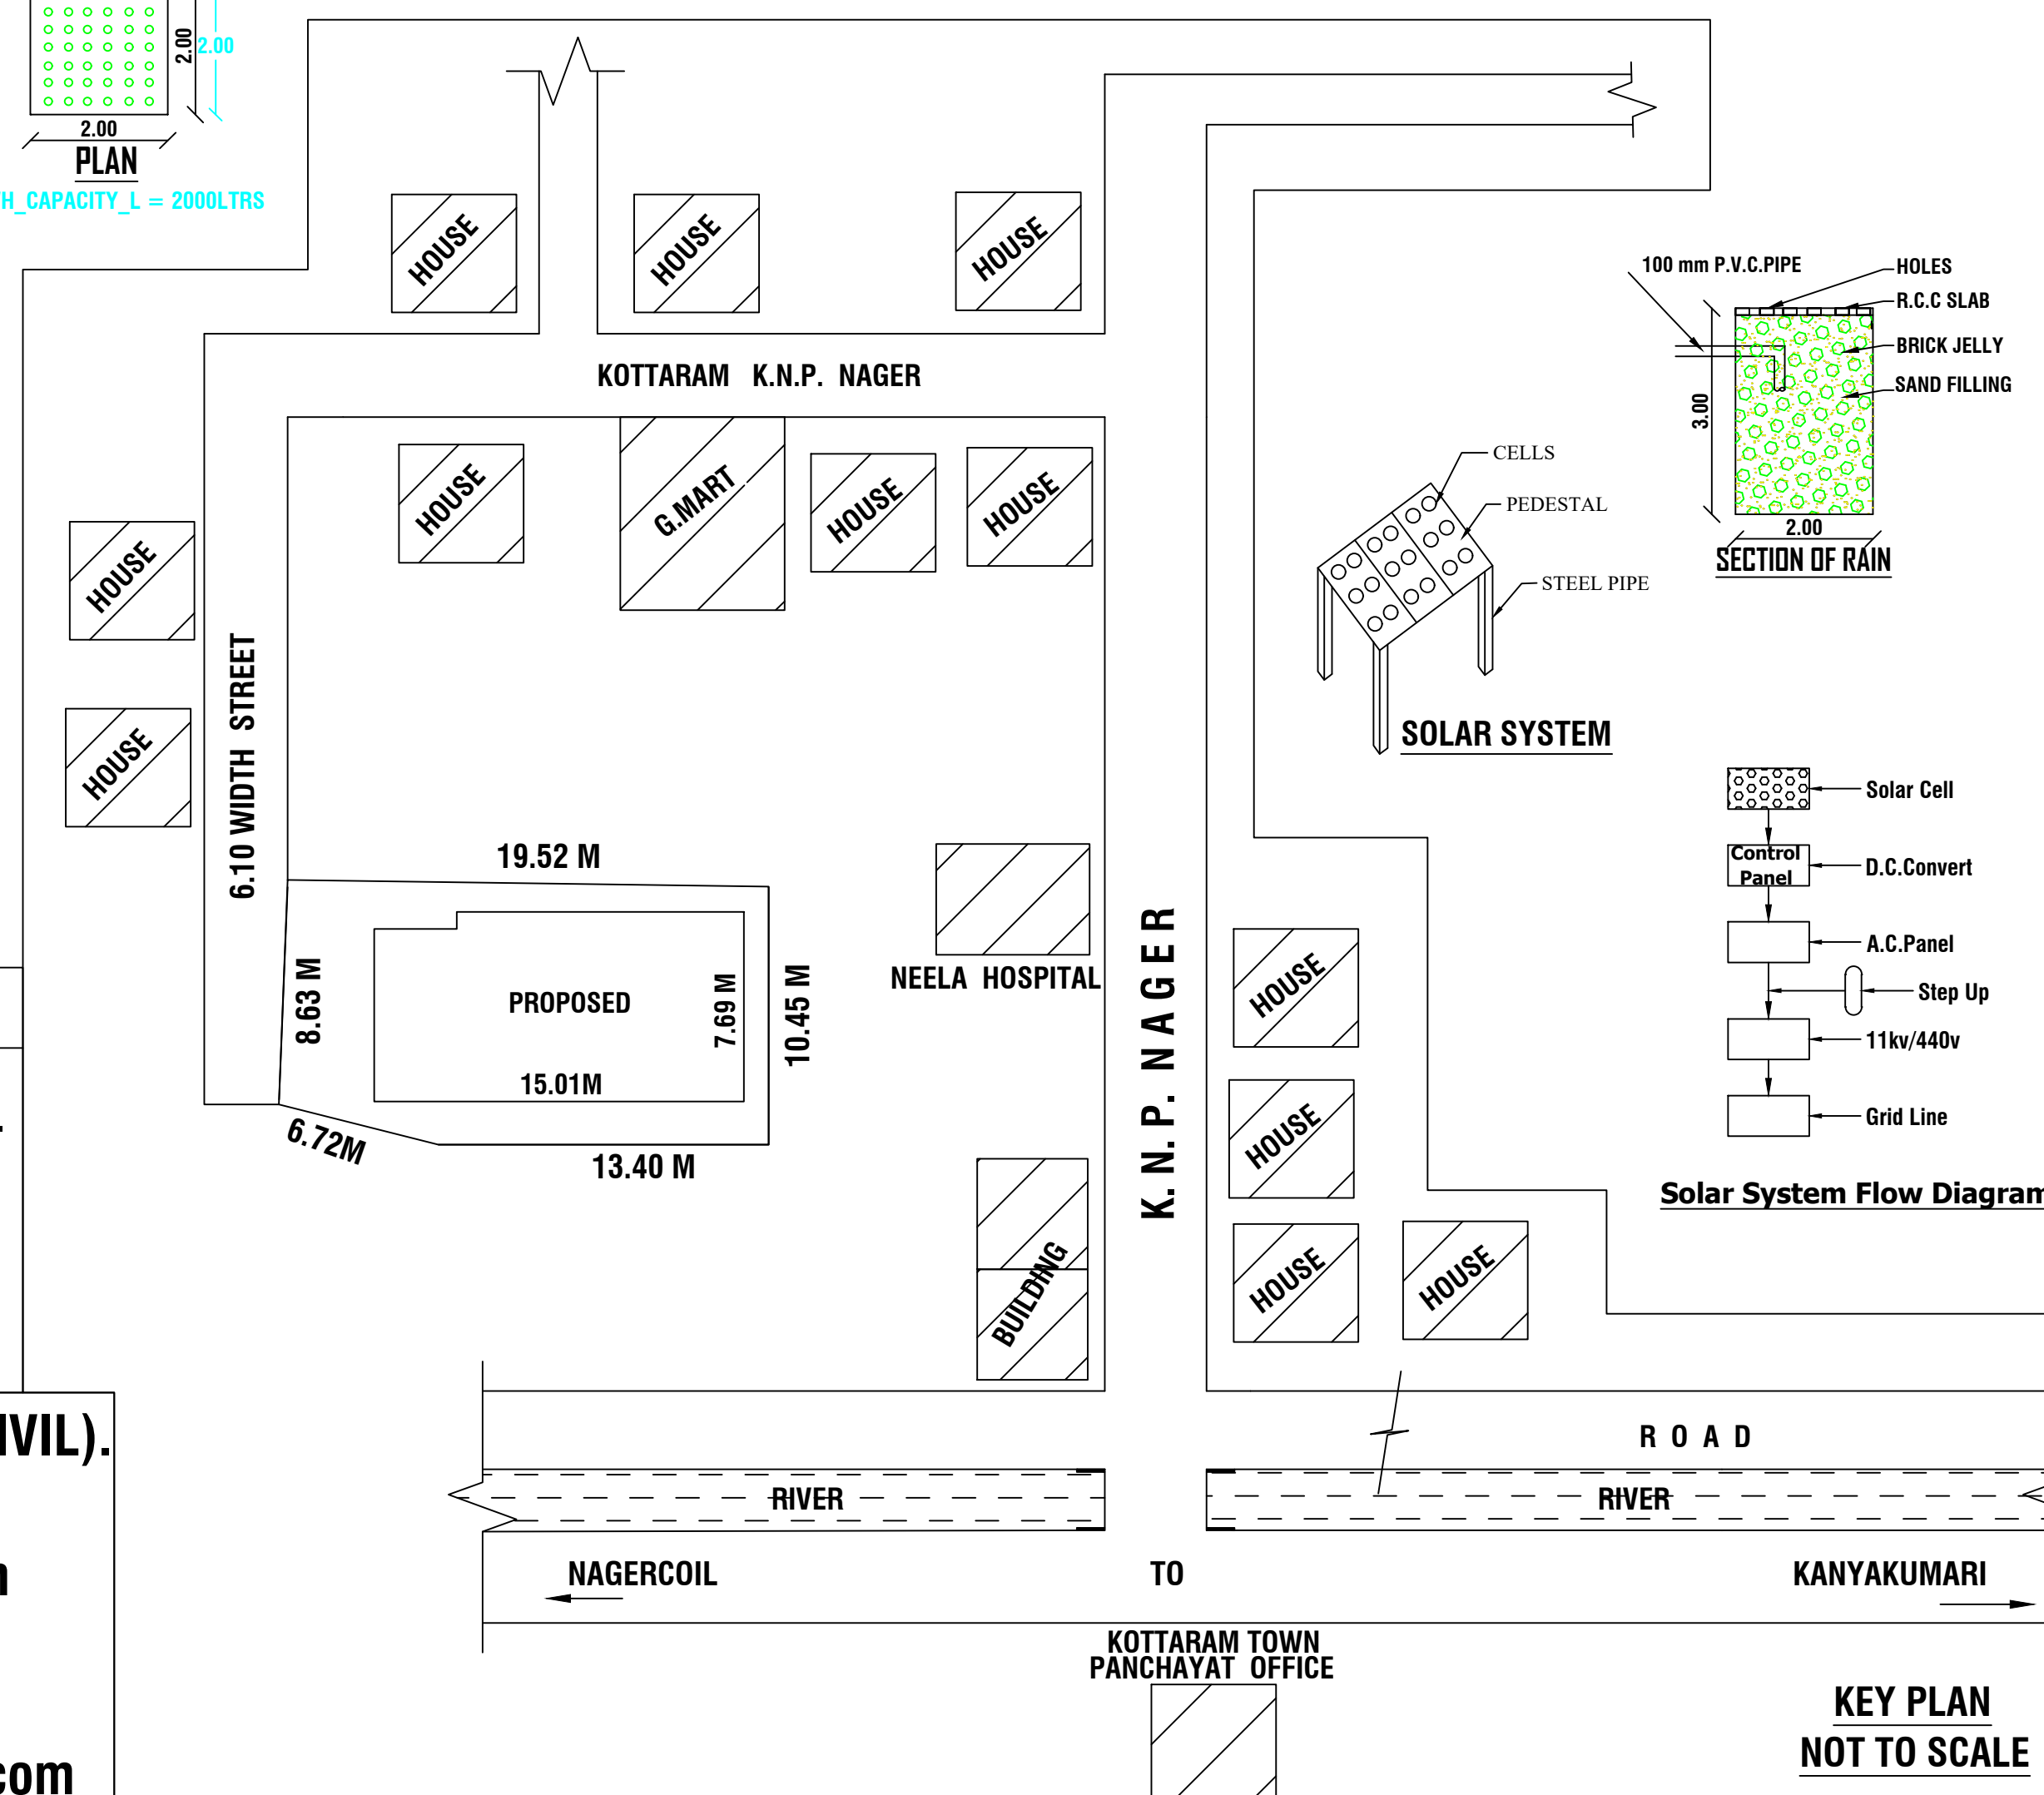

Er. A. ANANDHA KANNAN B.E
Register Engineer - Grade III - Re
Register No : 150/LS/2022/00051
Sub Register Office Road, Kottaram - 629 703
Ph : 94431 40785

$$FSI = \frac{113.23}{204.00} = 0.55$$