








PLAN SHOWING THE PROPOSED CONSTRUCTION OF A R.C.C ROOF RESIDENTIAL HOUSE BUILDING
AT REETHAMMALNAGER,OTTAPANAVILAI,IN Re.Sy.No.:252/ 10A2,WITHIN SIMONCOLONY VILLAGE,
KALKULAM TALUK,REETHAPURAM TOWN PANCHAYAT K.K.DIST.

ADDRESS OF OWNER :
Mrs.MALLIKA,
W/o.Mr.VIJAYAKUMAR,
REETHAMMAL NAGER,
OTTAPANAVILAI,
REETHAPURAM - P.o,K.K.DIST.




OFFICE USE ONLY


PLAN INFO
PLOT_AREA_M2=80.94
AS_AT_SITE=80.42
FMB_OR_PLR=80.94
AS_PER_DOCUMENT=80.94
ROAD_WIDTH=3.00
AVG_PLOT_WIDTH=7.85
AVG_PLOT_DEPTH=10.35
ROAD_LENGTH=100.00
AREA_TYPE=EWS
SURVEY_NO=252/10A2
PATTA_NO=12715
TALUK=KALKULAM
JURISDICTION_TYPE=PANCHAYAT
SINGLE_FAMILY_BLDG=YES
OSR_APPLICABLE=NO
OSR_SURR_BUYBACK_RETAIN=RETAIN
PREMIUM_FSI_REQUIRED=NO
OSR_SURRENDER_OR_BUYBACK=YES
IS_APPROVED_LAYOUT=YES
ORGANIZATION_TYPE=PRIVATE
CRZ=NO
LAND_USE_ZONE = RESIDENTIAL
PLOT_NO=0
DISTRICT=KANYAKUMARI
IS_SWIMMING_POOL_EXISTS=NO
RWH_DECLARED=YES
IF_HERITAGE_TOWN_LESSTHAN_1KM_RADIUS=NO

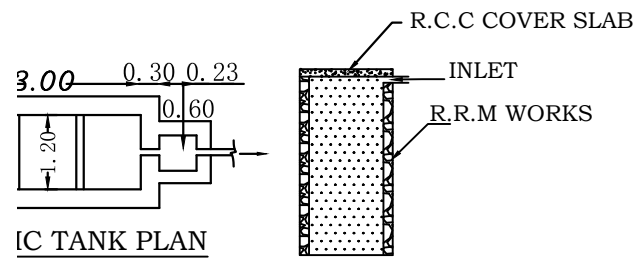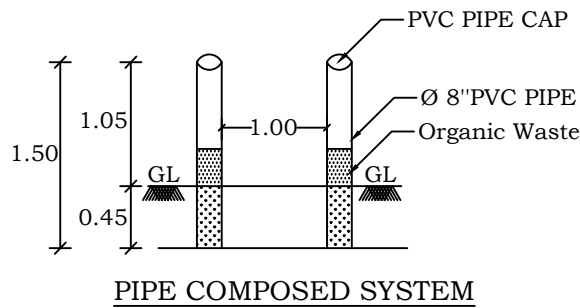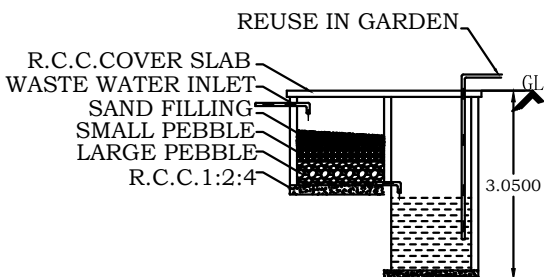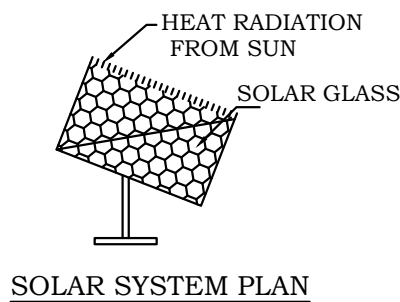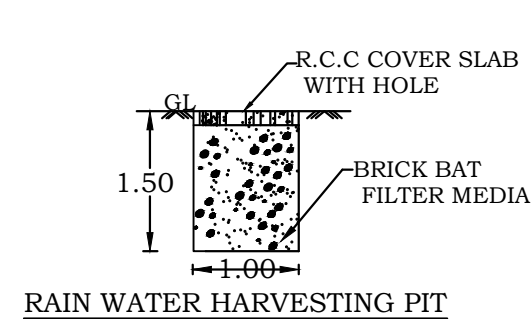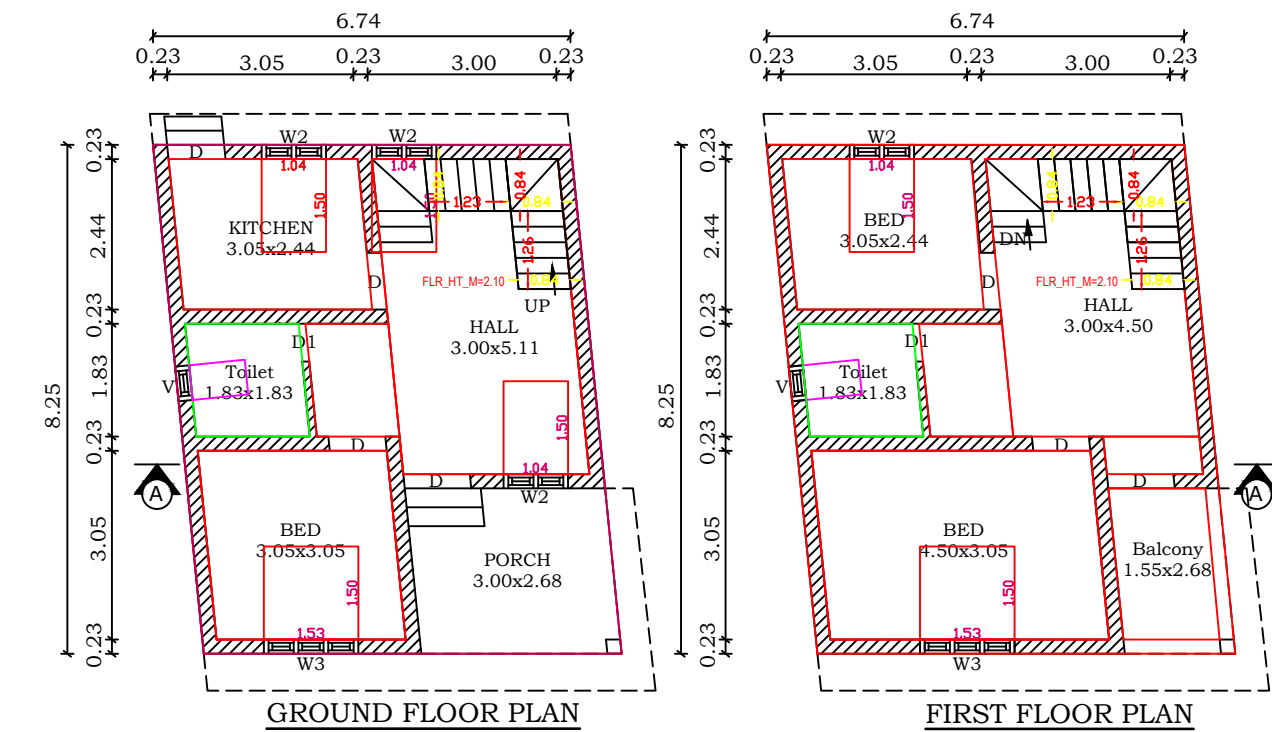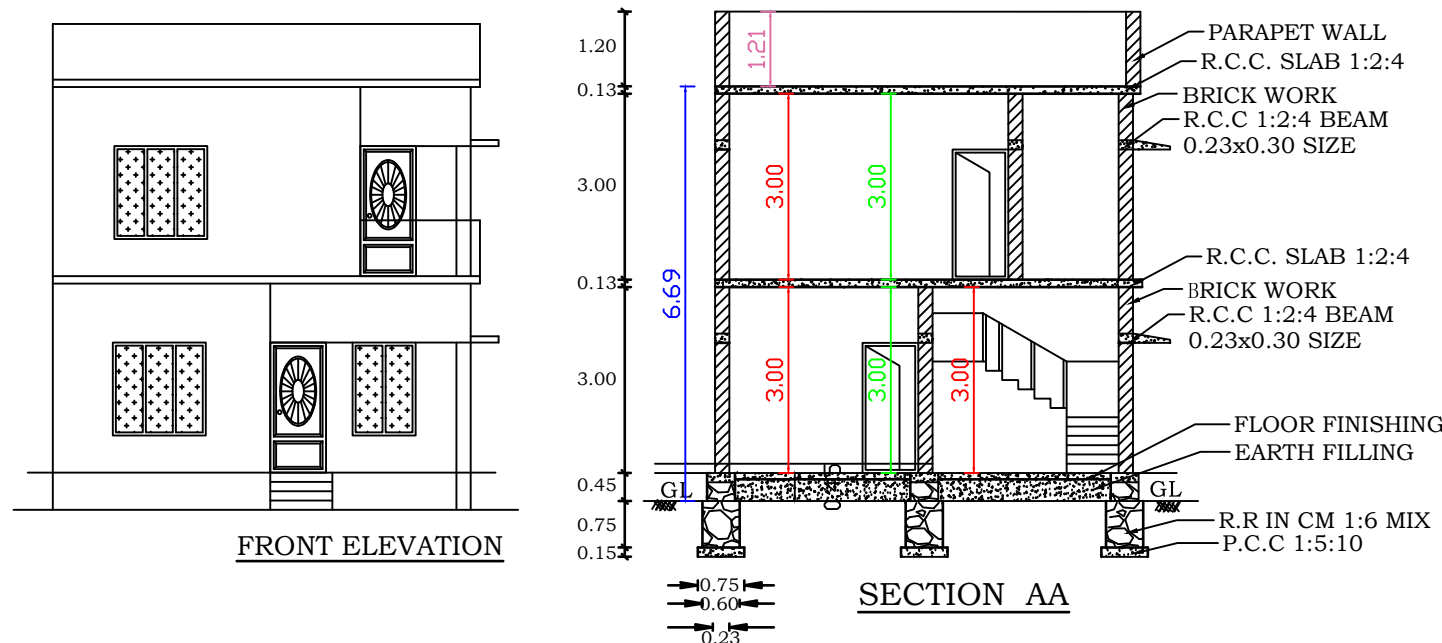


WASTE WATER TANK

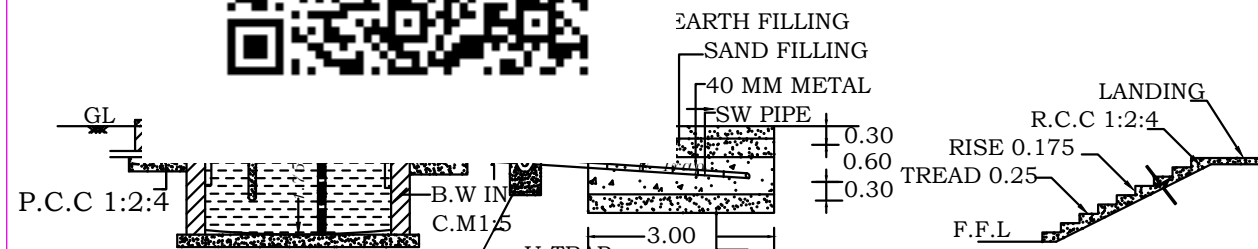

SECTION SECTION OF DISPERSION TRENCH STAIR CASE DETAIL

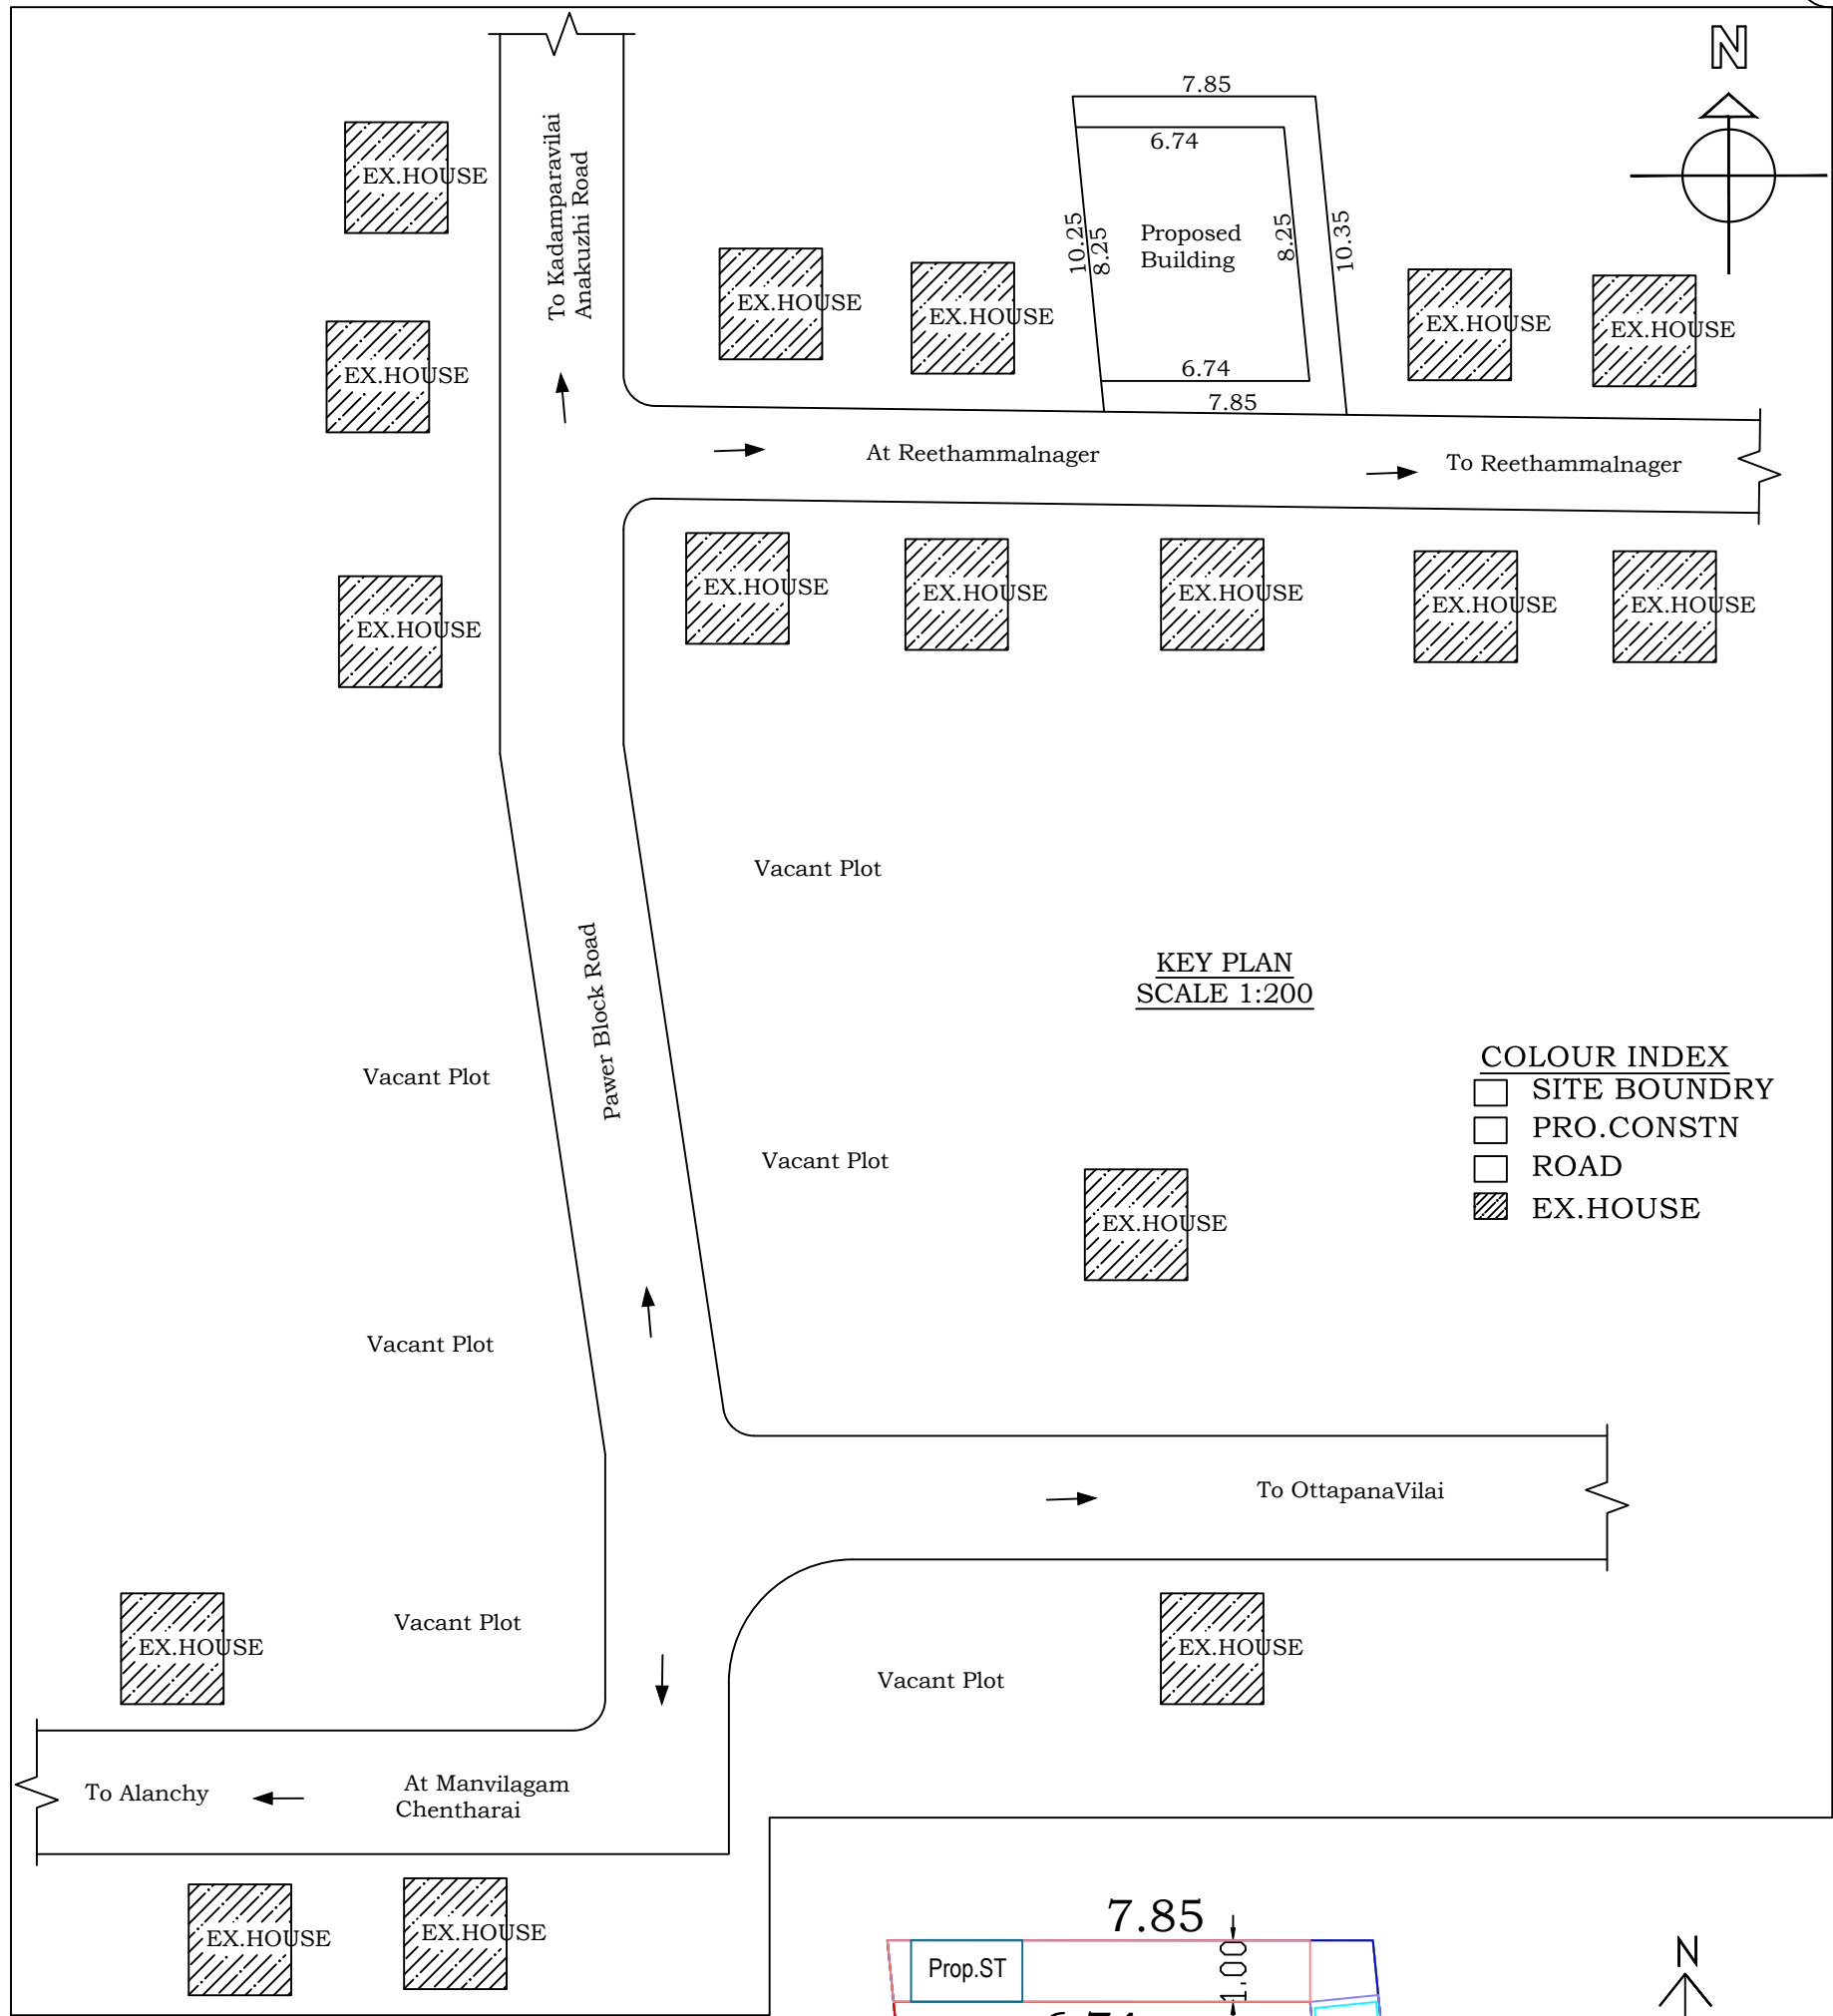

SITE PLAN
SCALE 1:100

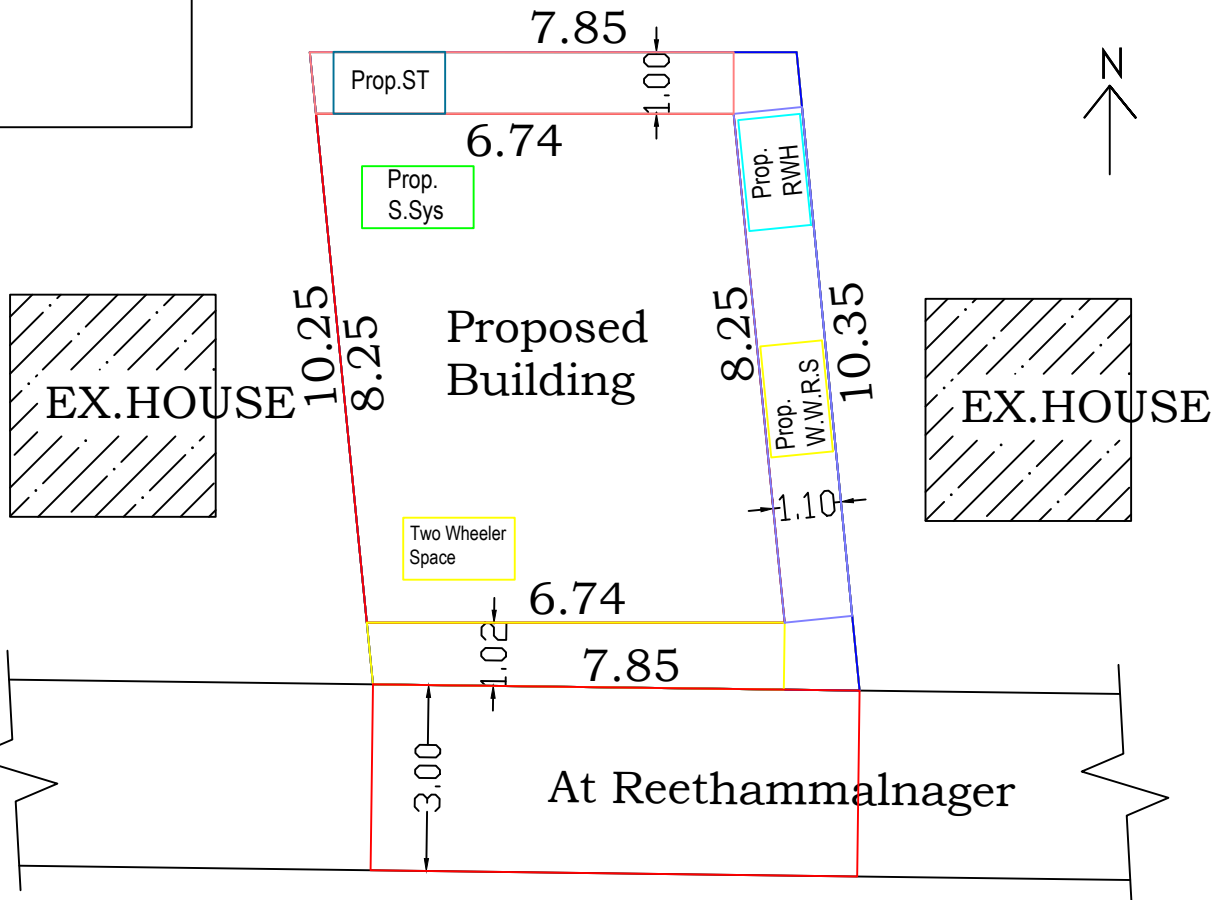

COLOUR INDEX
SITE BOUNDRY
PRO.CONSTN
ROAD
EX.HOUSE

AREA DETAILS- BUILDING		
PLINTH AREA		
PLINTH AREA GROUND FLOOR	55.57 Sq.Mt	598.00 Sq.Ft
PLINTH AREA FIRST FLOOR	55.57 Sq.Mt	598.00 Sq.Ft
PLINTH AREA TOTAL	111.15 Sq.Mt	1196.00 Sq.Ft
AREA DETAILS- LAND		
PLOT AREA	2.000 Cents.	0.80 Ares
	80.94 Sq.Mt.	870.91 Sq.Ft.
Vacnet Area	25.36 Sq.Mt.	272.91 Sq.Ft.
F.S.I	55.57 /80.94	0.68< 2.00
JOINERIES DETAILS		
REF	DESCRIPTION	SIZE
D	DOOR	0.90x2.10
D1	DOOR	0.70x2.10
W3	WINDOW	1.40x1.40
W2	WINDOW	0.90x1.40
KW	KITCHEN WINDOW	0.90x0.90
V	VENTILATOR	0.60x0.45
SCALE 1:100	ALL DIMENSIONS ARE IN METER	DWG.NO: 059 - 2025

T.mallika

SIG.OF BUILDING OWNER

Signature of Registered Professional
P. RAJEE, DCE
LICENCED BUILDING SURVEYOR
ZION CONSTRUCTION
COLACHEL
Call : 7358898155
LICENCED ENGINEER.