

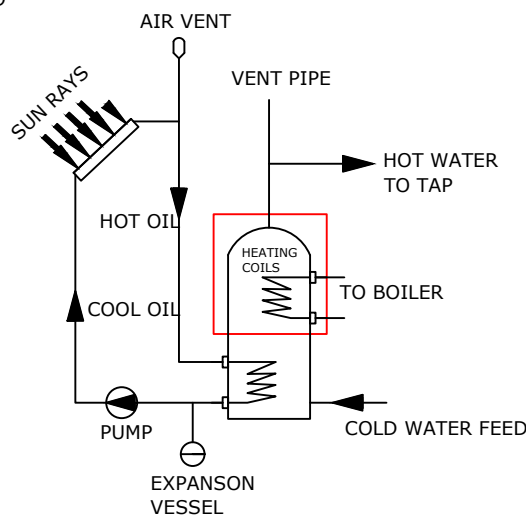
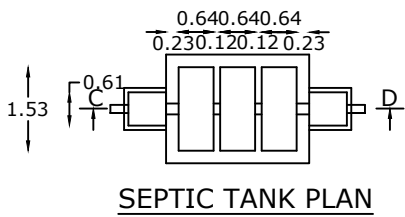
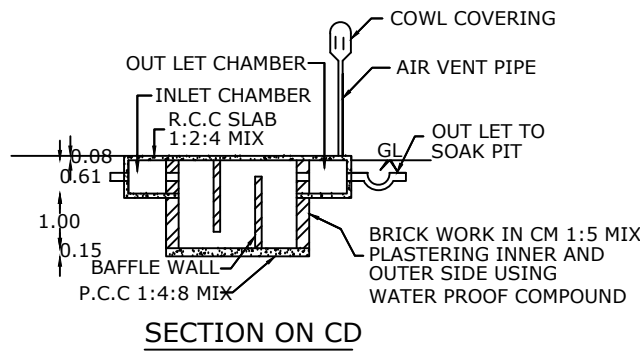
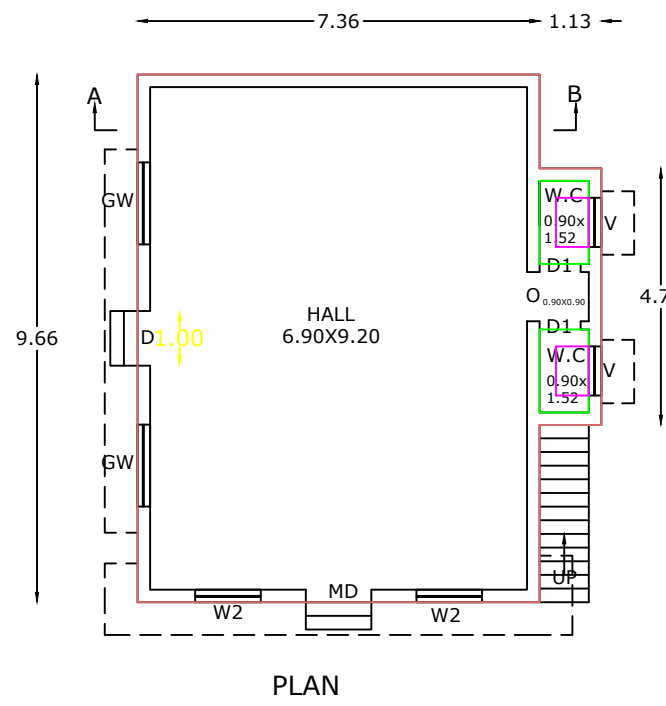
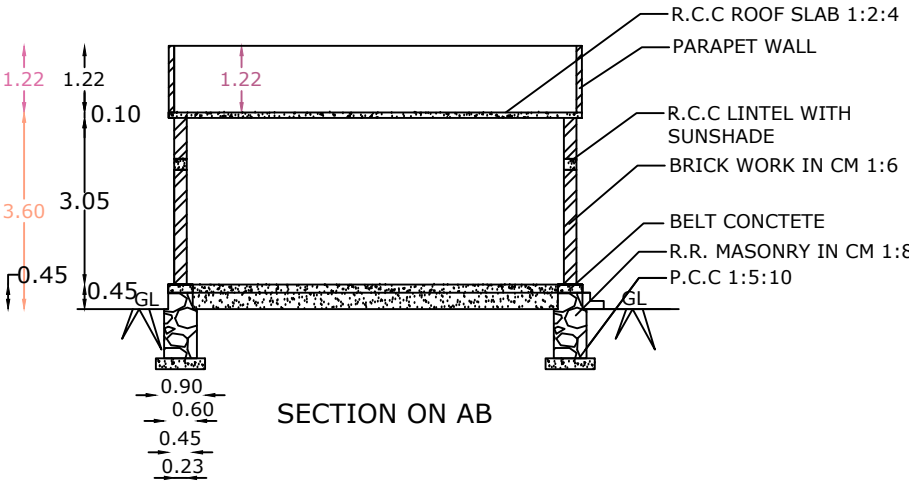
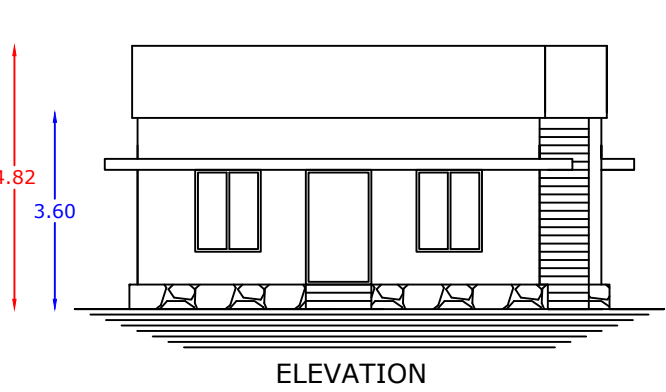


PLAN SHOWING THE PROPOSED CONSTRUCTION OF R. C. C ROOF COMMERCIAL BUILDING AT KARIKATTANVILAI,
NEAR CHEVALIVILAI, MANGARAI POST ON RE. SURVEY. NO : 73/4B1B, 73/2B1A2, 73/2A2, 73/4A2 OF MULLANKINAVILAI
VILLAGE IN KILLIYOOR TOWN PANCHAYAT, KILLIYOOR TALUK, KANYAKUMARI DISTRICT.



NAME OF OWNER : Mrs. S. LATHIKA
W/o. MANOVA SAM SHALIN

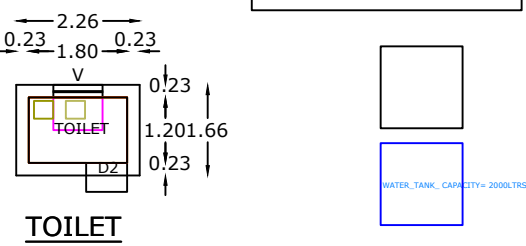


SOLAR WATER HEATING SYSTEM

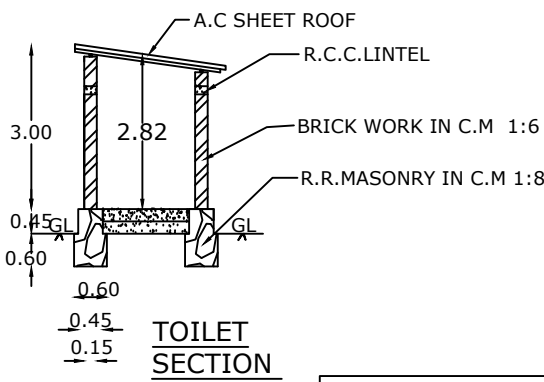


ALL DIMENSION ARE IN METRE
SCALE 1:100

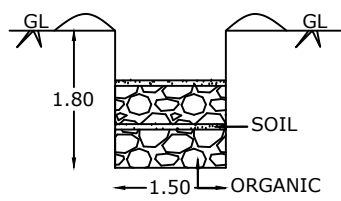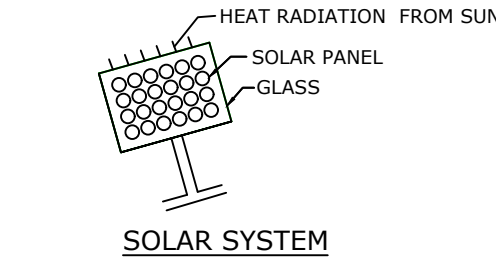


COMPOST PIT

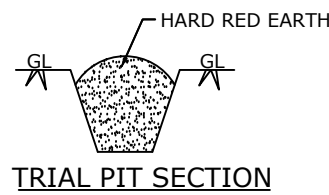

TRIAL PIT SECTION

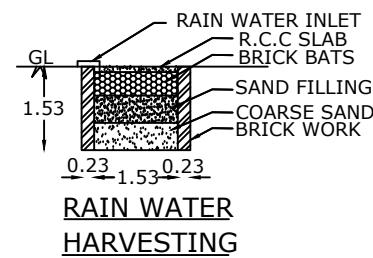

RAIN WATER HARVESTING

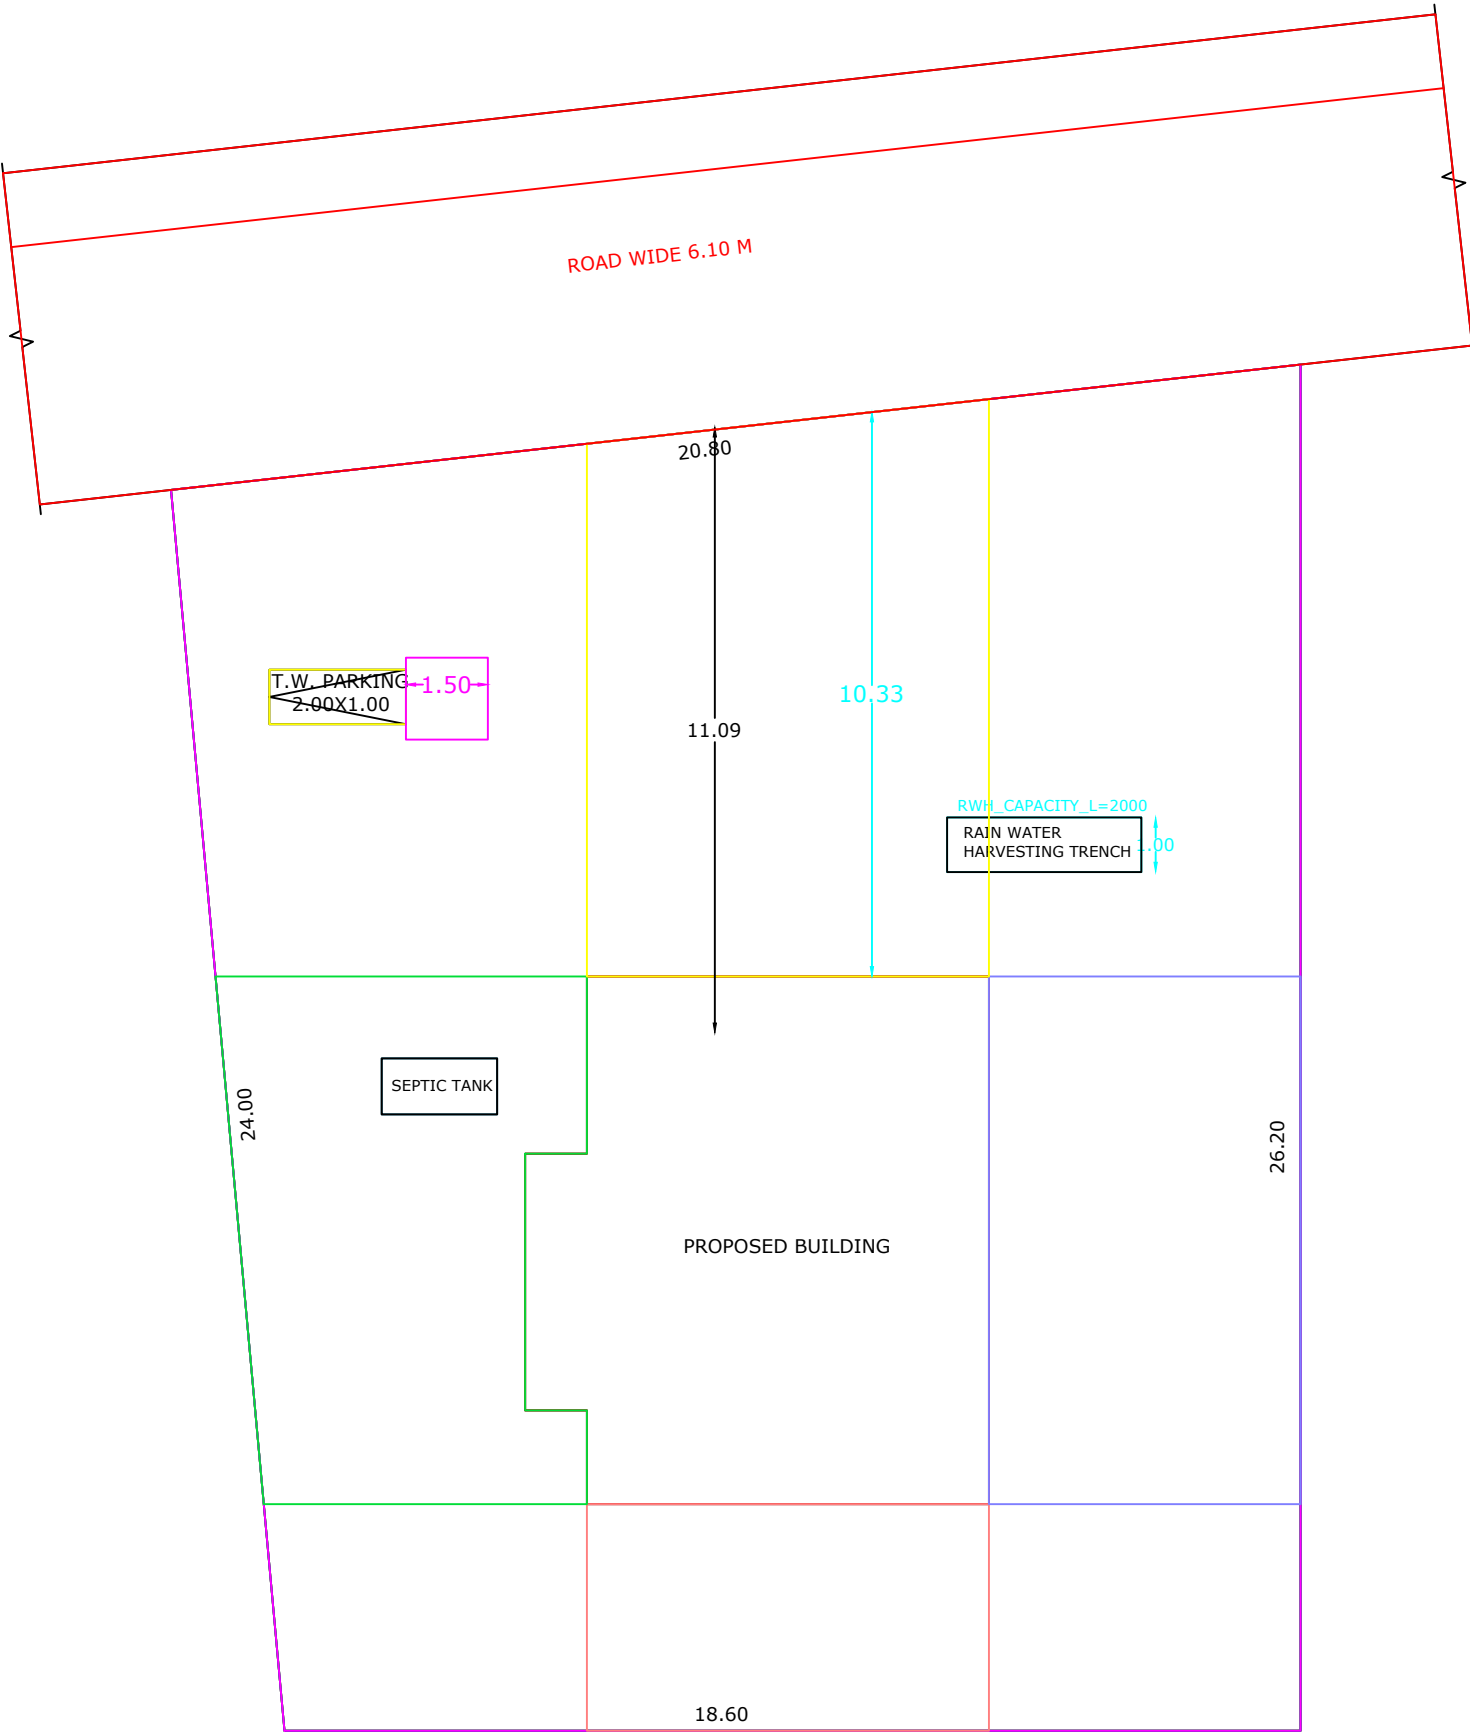

SITE PLAN

SCALE 1:100

PLAN_INFO
WATER_BODIES_BEYOND_15M=NO
RESERVE_FOREST_WOODDED_LAND_BEYOND_150M=NO
BLDG_LENGTH_MORETHAN_10M=NO
BURIAL_PLACE_BEYOND_90M=NO
IS_SWIMMING_POOL_EXISTS=NO
CRZ=NO
SECURITY_ZONE=NO
SINGLE_FAMILY_BLDG=NO
RWH_DECLARED=YES
LAND_USE_ZONE=COMMERSICAL
FIRE_PROTECTION_AND_FIRE_SAFETY_REQUIREMENTS=NO
JURISDICTION_TYPE=PANCHAYAT
OSR_APPLICABLE=NO
PREMIUM_FSI_REQUIRED=NO
IS_APPROVED_LAYOUT=YES
AREA_TYPE=OTHERS
IF_HERITAGE_TOWN_LESSTHAN_1KM_RADIUS=NO
PLOT_NO=NO
PLOT_AREA_M2=470.87
AS_AT_SITE=469.81
FMB_OR_PLR=470.87
AS_PER_DOCUMENT=470.87
ACCESS_WIDTH_M=20.80
ROAD_WIDTH=4.00
ROAD_LENGTH=150
MIN_PLOT_DEPTH=18.60
MIN_PLOT_WIDTH=24.00
AVG_PLOT_DEPTH=19.70
AVG_PLOT_WIDTH=25.10
PATTA_NO=9640, 9641, 9542
SURVEY_NO=73/4B1B, 73/2B1A2, 73/2A2, 73/4A2
VILLAGE=MULLANKINAVILAI
TALUK=KILLIYOOR
DISTRICE=KANNIYAKUMARI
BLOCK_1_B-SHOP_MEMBER_COUNT=1

JOINERY DETAILS

MD	: DOOR	: 1.20 X 2.10
D	: DOOR	: 0.90 X 2.10
D1	: DOOR	: 0.75 X 2.10
W2	: WINDOWS	: 0.90 X 1.50
GW	: GRILL WINDOW	: 1.50 X 1.50
V	: VENTILATOR	: 0.90 X 0.60

REFERENCE

PLINTH AREA : 76.41 M², 822.47 SQ.FT
FLOOR AREA : 67.03 M², 721.50 SQ.FT

FSI = 0.16

PLOT COVERAGE =16.23%

AREA OF SITE : 73/4B1B - 9.600
73/2B1A2 - 0.660
73/2A2 - 0.275
73/4A2 - 1.100
11.635 CENTS, 470.87 M², 5068.40 SQ.FT

VACANT AREA : 394.46 M², 4245.93 SQ.FT

SIGNATURE OF OWNER

Er. V. Barathan
Licenced Consulting Engineer
SAJU CONSTRUCTIONS
Kamala Tex 1st Floor, Karungal Post
Cell : 94434 95080

ENGINEER