

PLAN SHOWING THE PROPOSED CONSTRUCTION OF TERRACE ROOF RESIDENTIAL BUILDING AFTER DEMOLISHED
EXISTING BUILDING DOOR NO:13 / 139(ST-9) IN RE.SY.NO:435/1B AT ANDUCODE 'A' VILLAGE, EDAICODE TOWN
PANCHAYAT, VILAVANCODE TALUK, K.K.DISTRICT.



NAME OF OWNER:

Mrs.ANU P NAIR ,
D/O Mr.PRABHAKARAN ,
EENTHIKKALAI ,
ANDUCODE (P.O) ,
K.K.DISTRICT - 629151.

AREA DETAILS - BUILDING

PLINTH AREA		
Ground Floor	66.79 Sq.m	718.93 Sq.ft
First Floor	66.79 Sq.m	718.93 Sq.ft
Total	133.58 Sq.mt	1437.86 Sq.ft

FLOOR AREA		
Ground Floor	54.47 Sq.m	586.32 Sq.ft
First Floor	54.47 Sq.m	586.32 Sq.ft
Total	108.94 Sq.mt	1172.63 Sq.ft


AREA DETAILS - PLOT		
Site Area	2.000 Cents	0.81 Are
	(80.940 Sq.m)	(871.20 Sq.ft)
Vacant Area	14.15 Sq.m	152.31 Sq.ft
F.S.I	133.58	80.94
PC	66.79	80.94
		82.52 < 50

[Signature]


SIGNATURE OF OWNER

[Signature]
S. SAMRAJ WELL, DCE
REGISTERED CIVIL ENGINEER
BETHEL COMPOUND, MELPALAI,
EDAICODE - P.O. 629 152
CELL: 9443595349


SIGNATURE OF ENGINEER

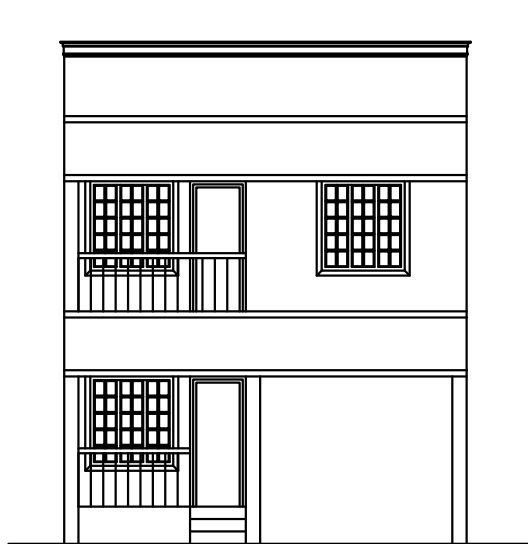


ELEVATION

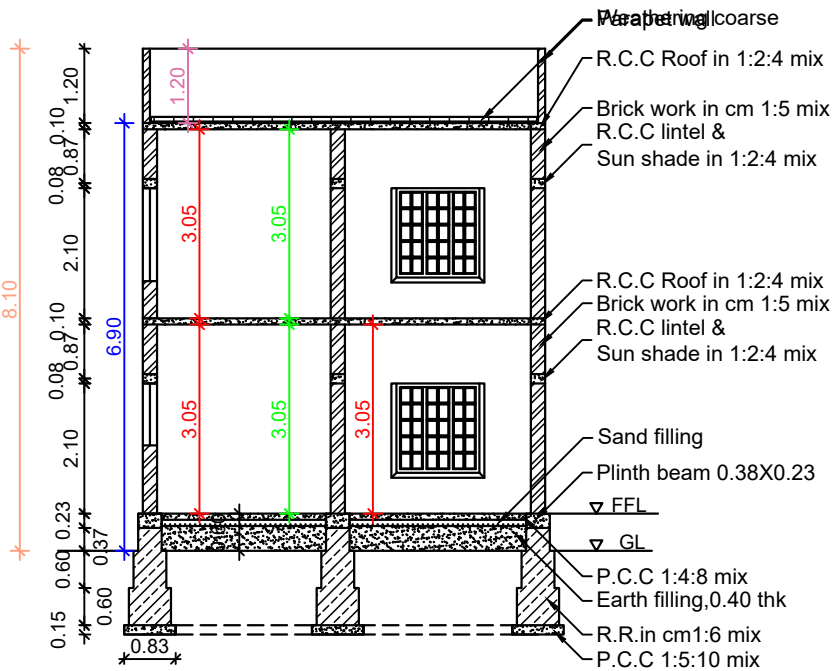


SECTION ON AB

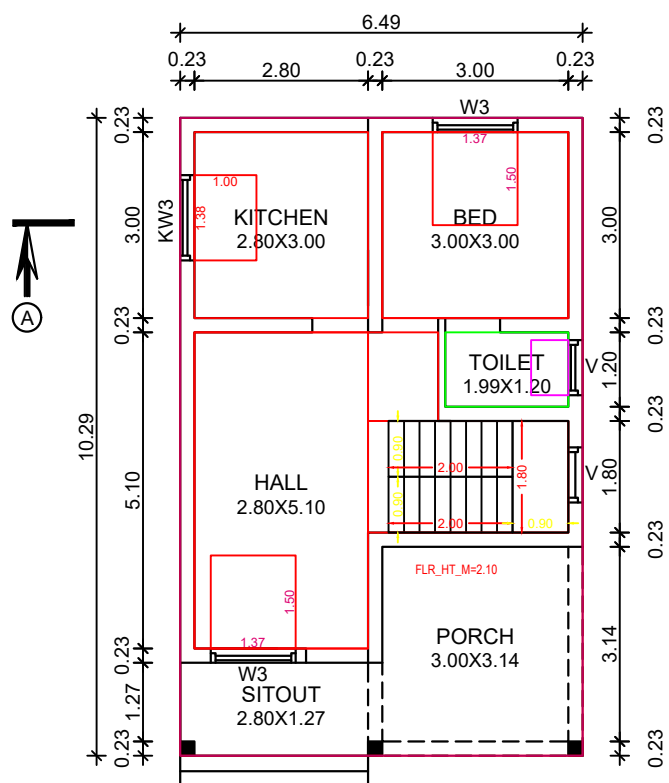


GROUND FLOOR PLAN

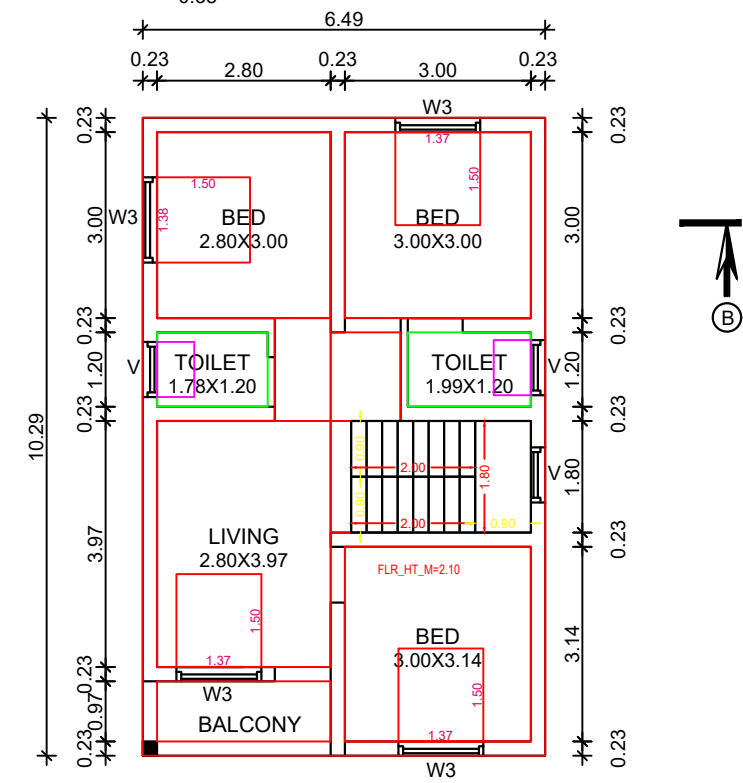


FIRST FLOOR PLAN

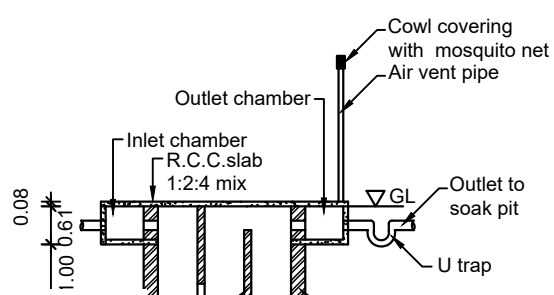


SECTION UV

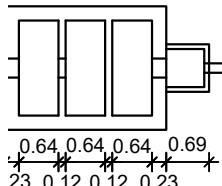


TIC TANK PLAN

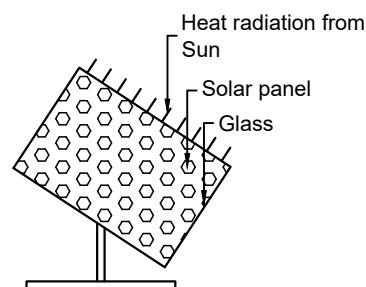


SOLAR SYSTEM

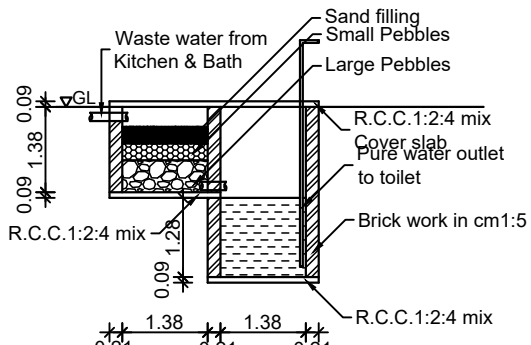


WASTE WATER RECYCLING SYSTEM

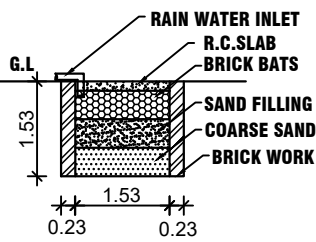


RAIN WATER
HARVESTING PIT

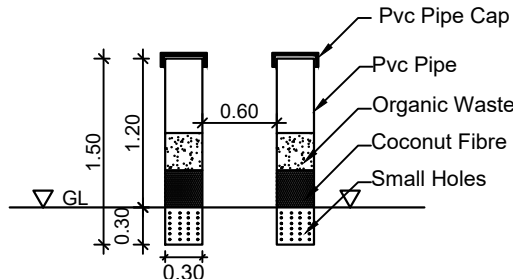

PIPE COMPOST PIT

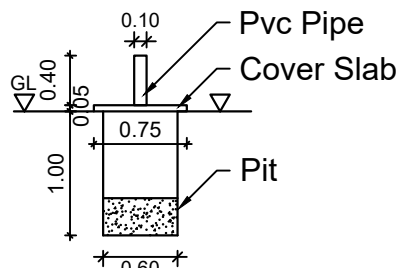

SOLID WASTE COMPOST PIT

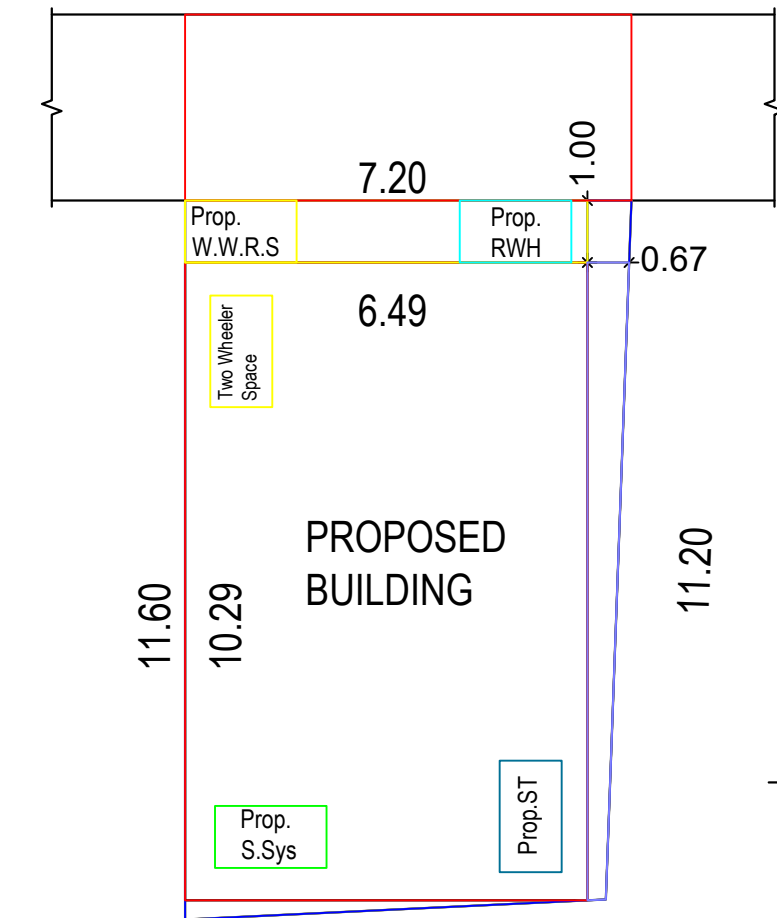


PROPOSED
BUILDING

6.80

SITE PLAN

SCALE: 1:100.

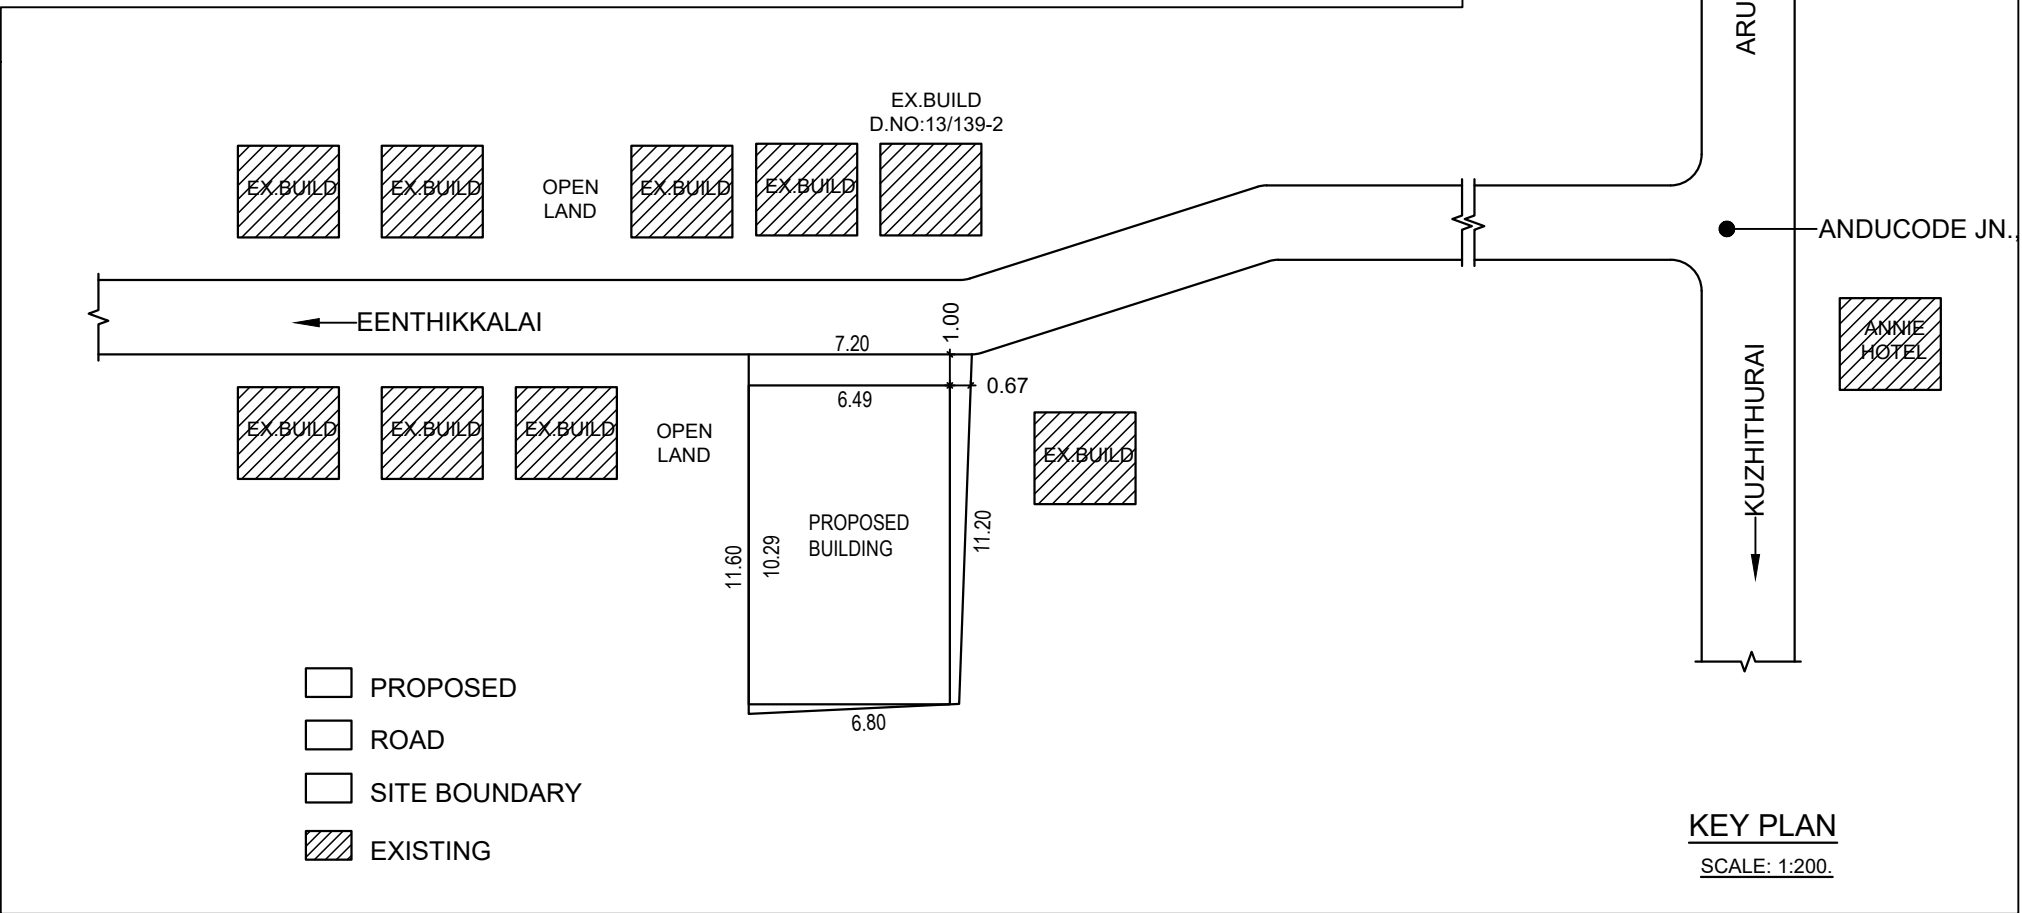

- PROPOSED
- ROAD
- SITE BOUNDARY
- EXISTING

KEY PLAN

SCALE: 1:200.



SCHEDULE OF JOINERIES			SCHEDULE OF JOINERIES		
REF	DESCRIPTION	SIZE	KW3	WINDOW	1.50 X 1.00
D	DOOR	0.90 X 2.10	V	VENTILATOR	0.90 X 0.60
D1	DOOR	0.80 X 2.10			
W3	WINDOW	1.50X 1.50			

SCALE :
1:100

ALL DIMENSIONS
ARE IN METRE

DWG NO
0 0 3 4 2
0 0 4 2 5