
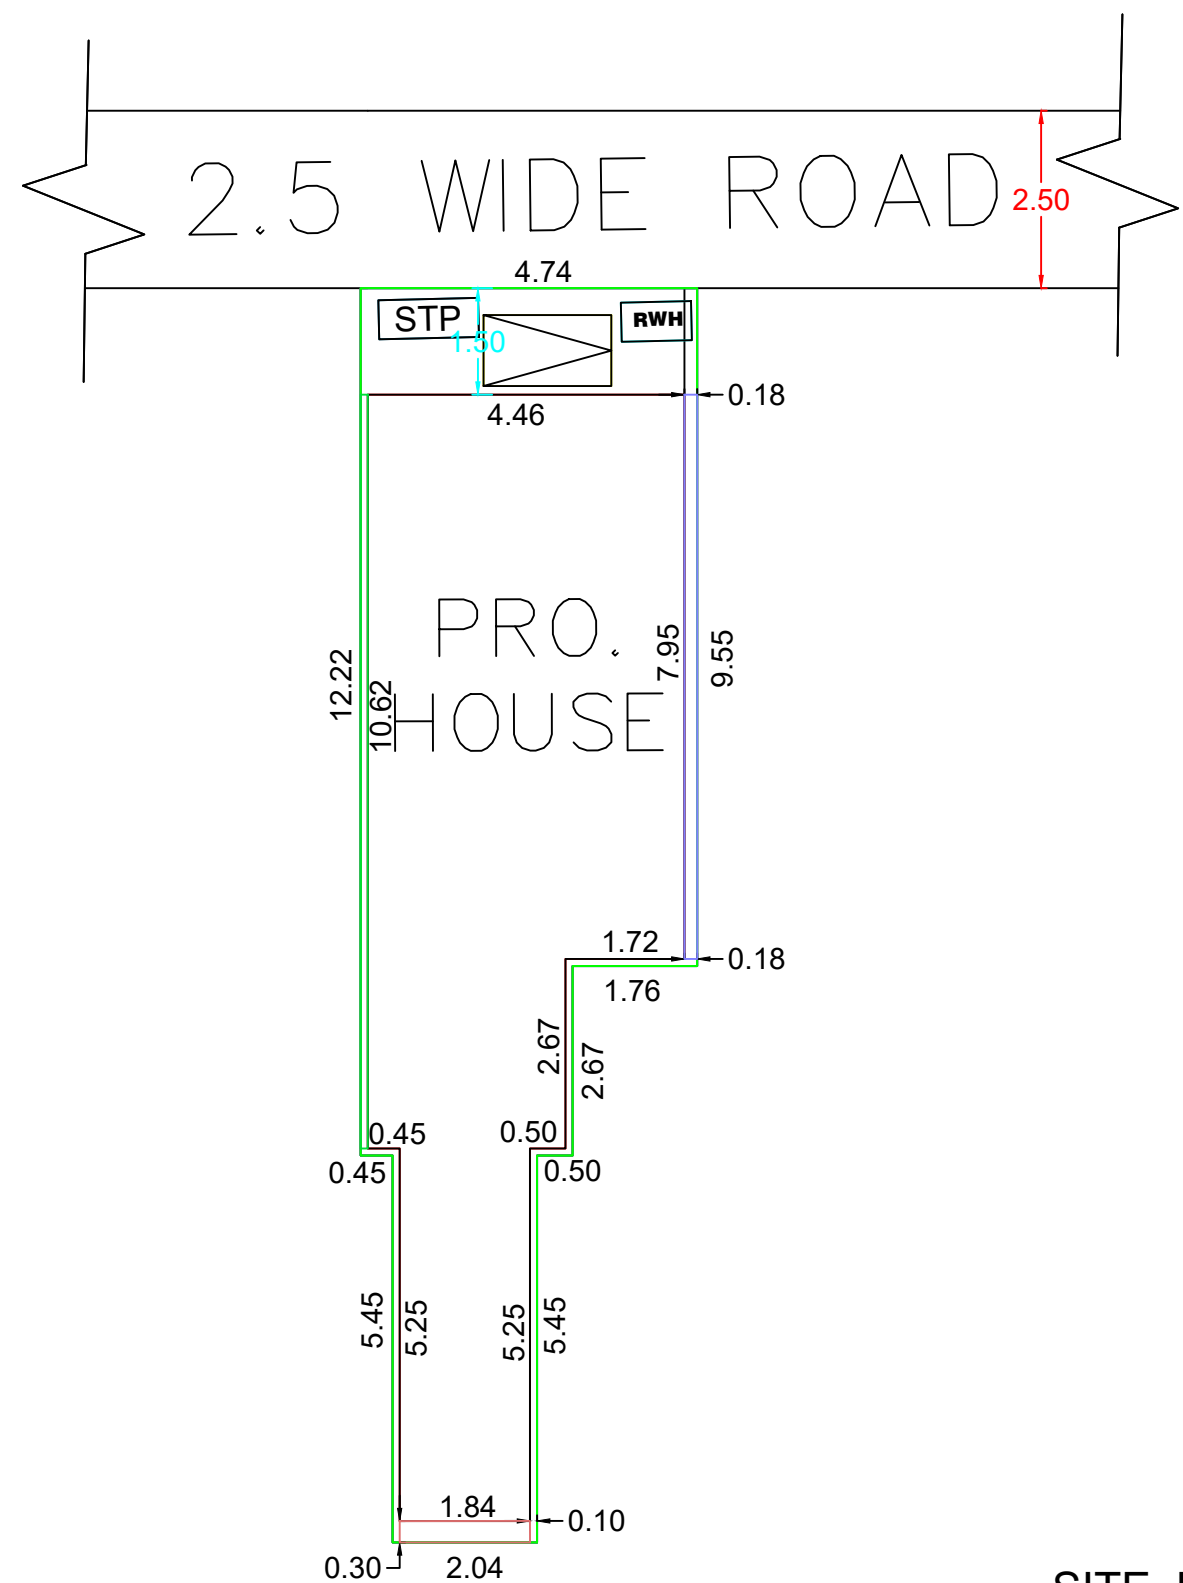
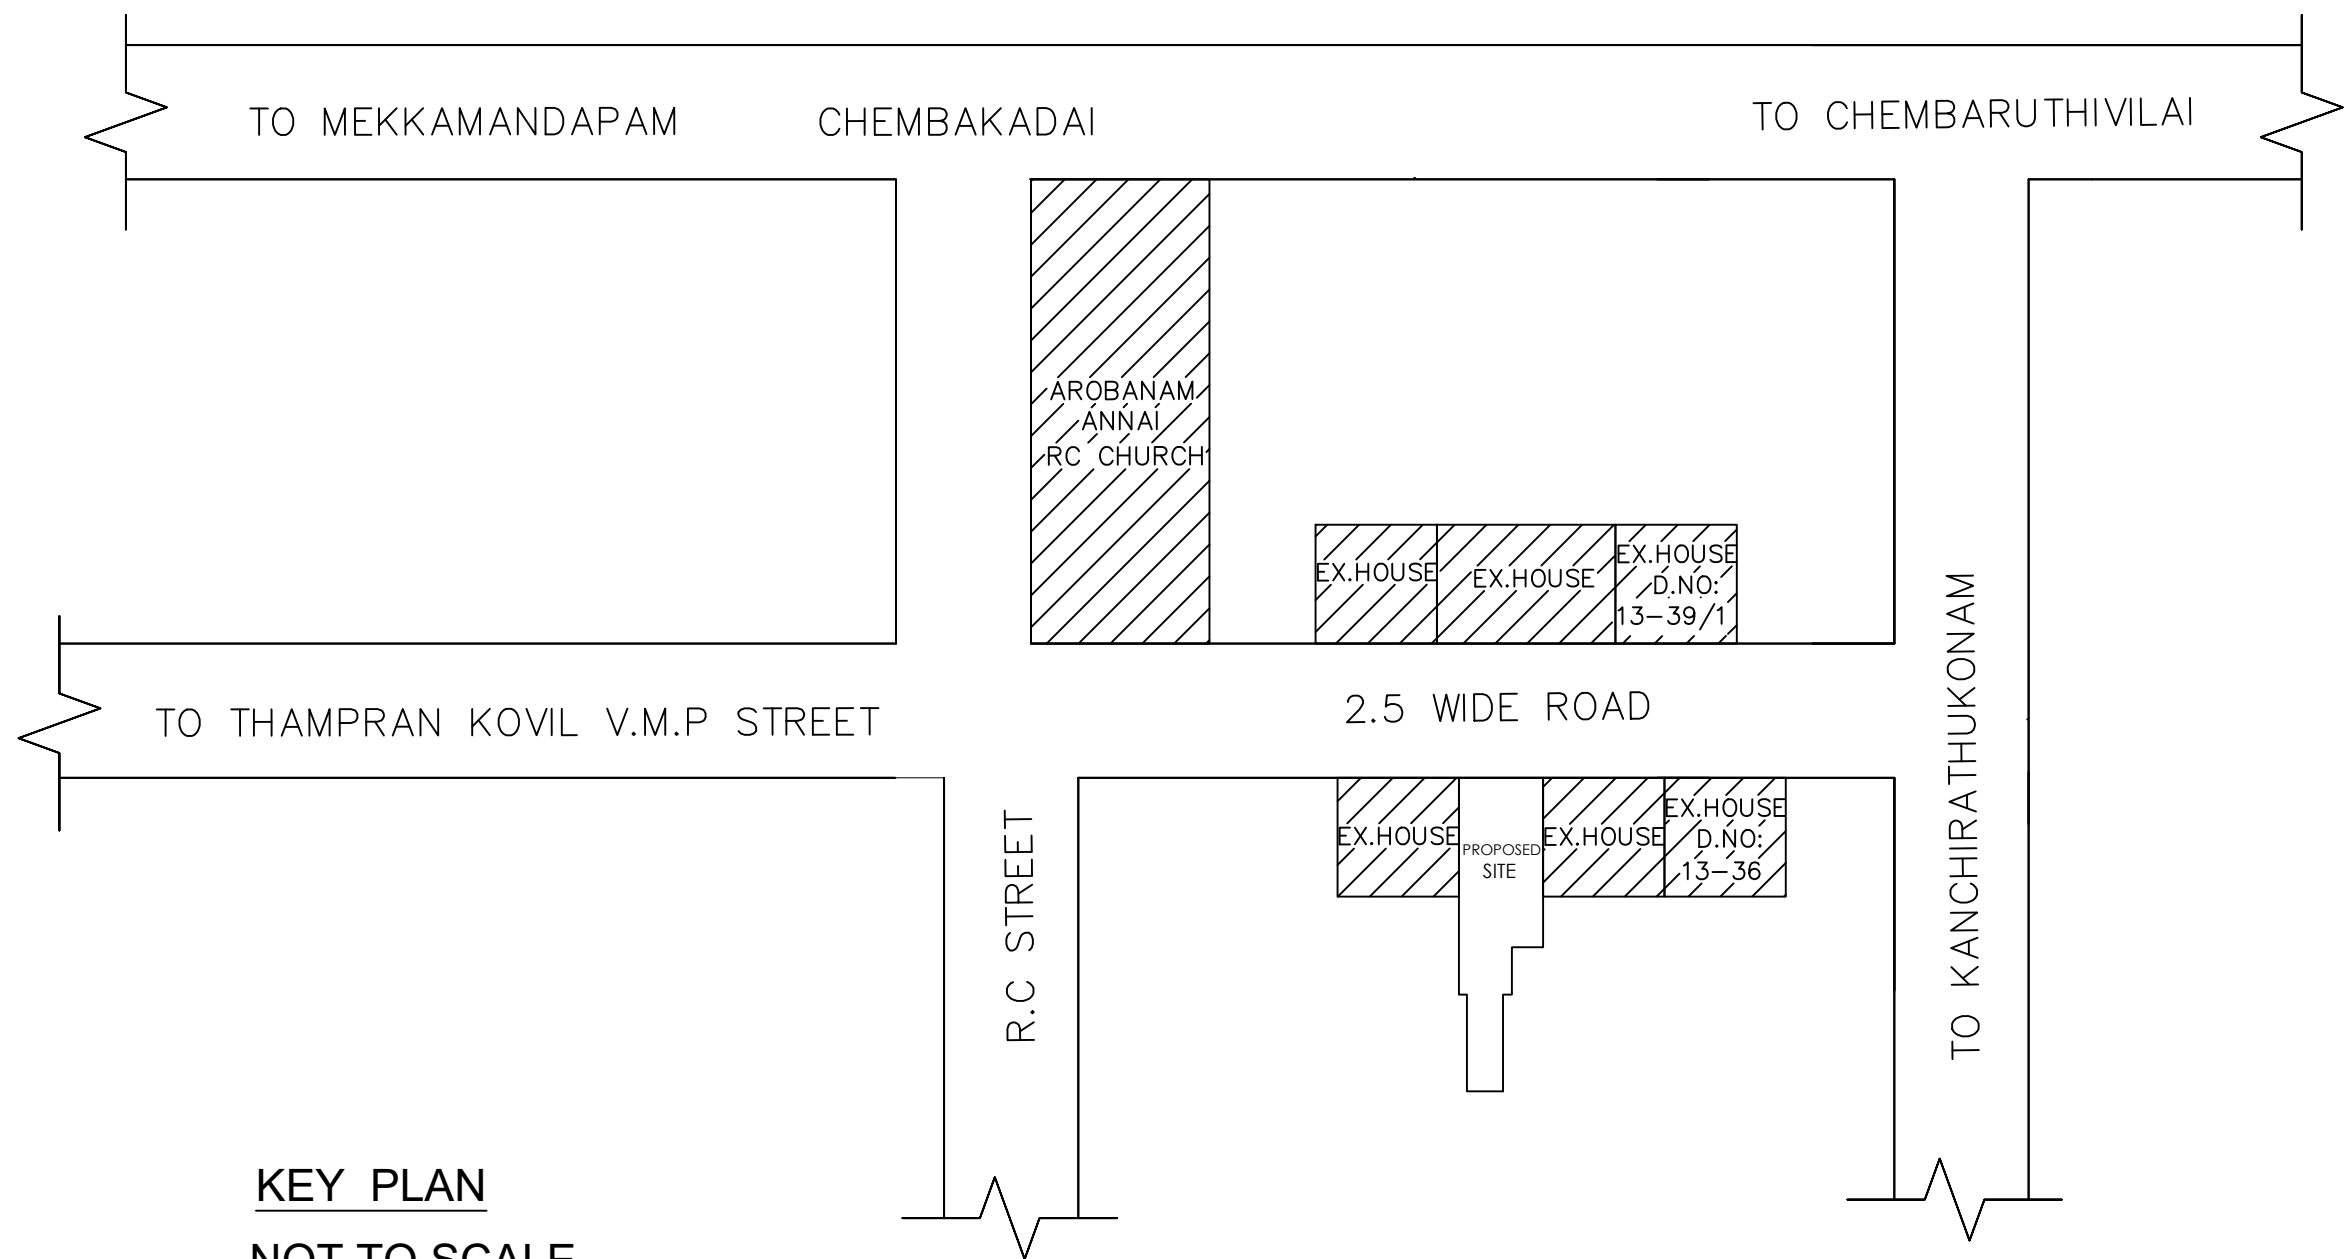
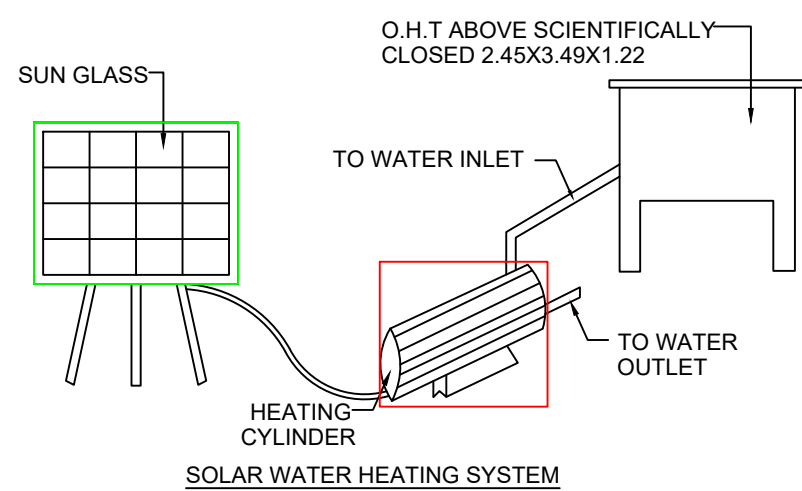
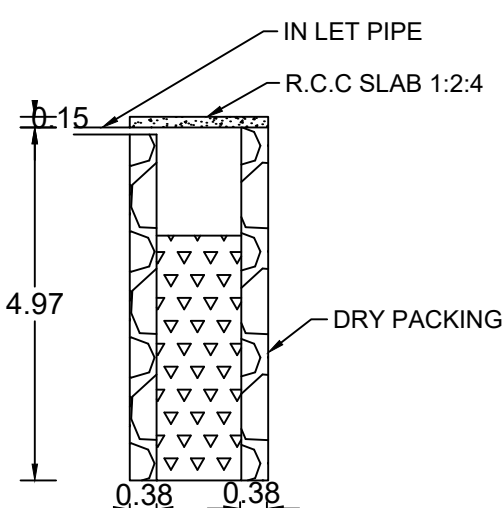
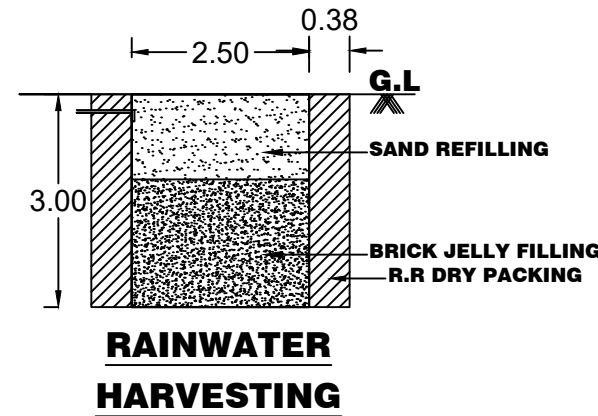
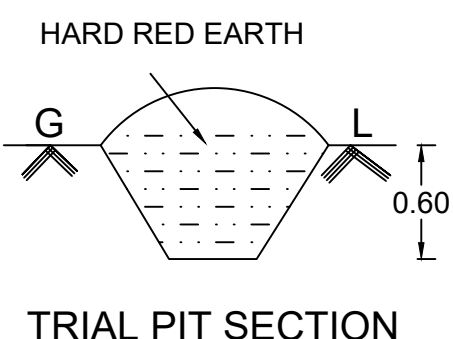
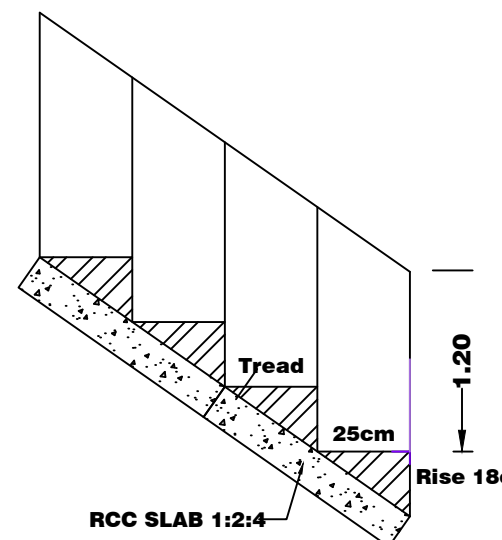
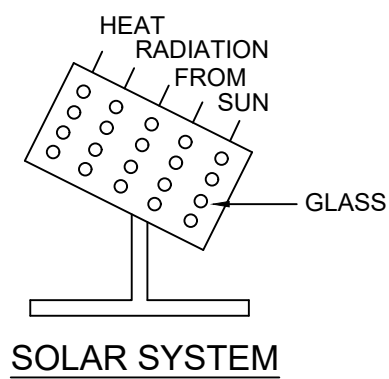
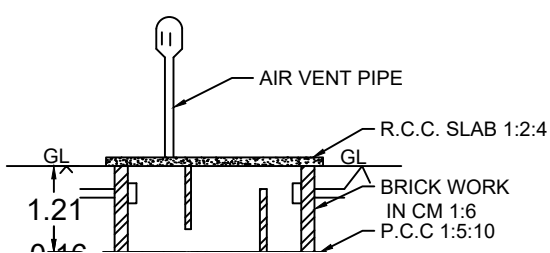
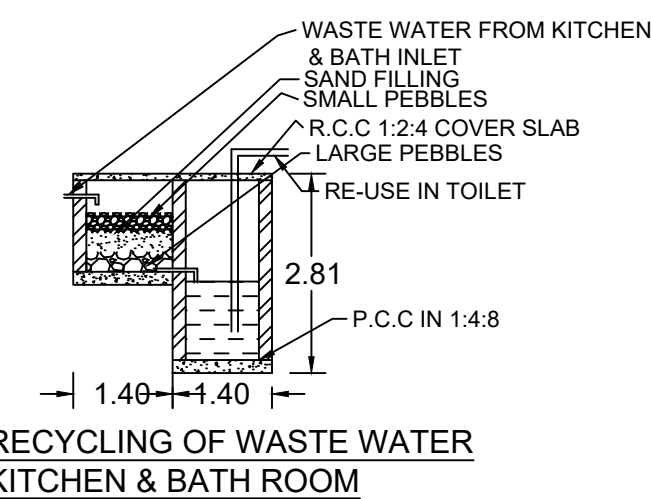
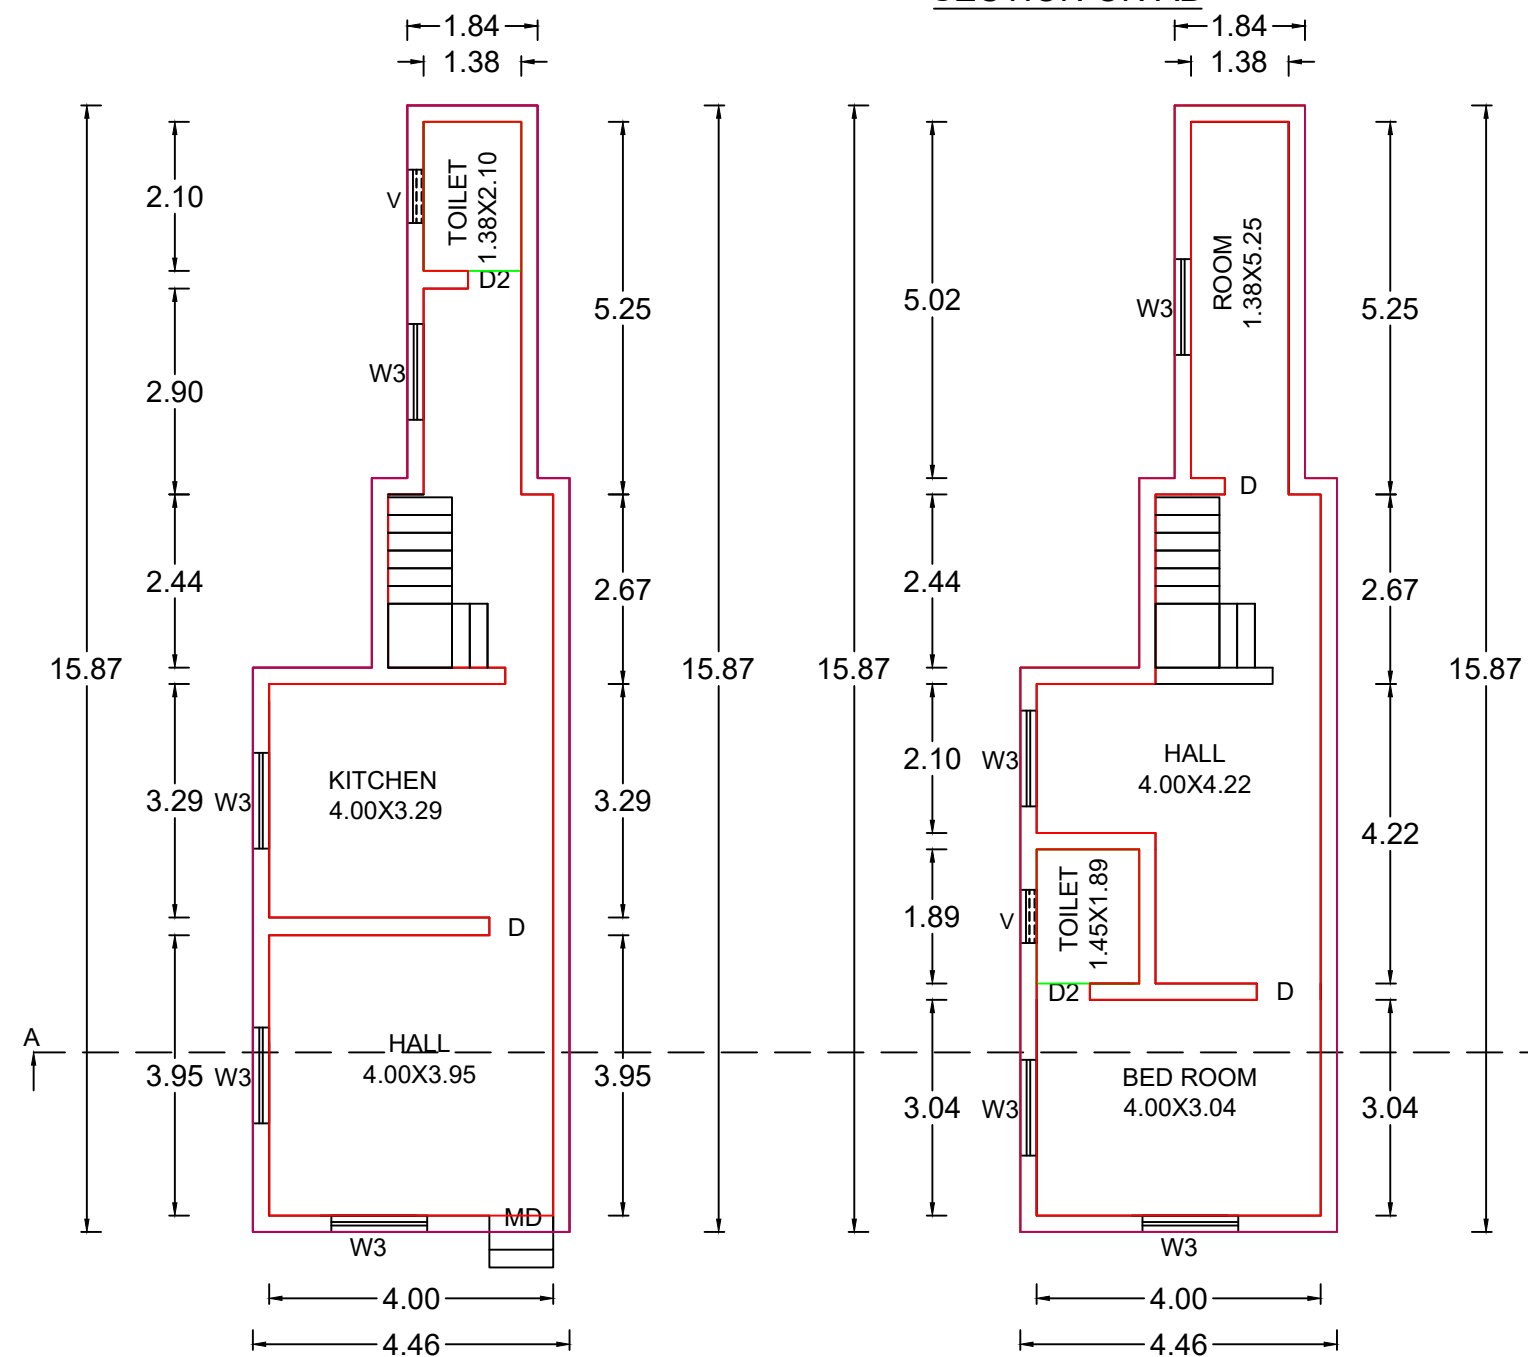


PLAN SHOWING THE PROPOSED CONSTRUCTION OF R.C.C ROOF RESIDENTIAL BUILDING
IN RE.SURVEY NO:88/9 OF KOTHANALLOOR VILLAGE AT R.C STREET, CHEMBARUTHIVILAI,
MEKKAMANDAPAM POST IN KOTHANALLOOR TOWN PANCHAYAT, KALKULAM TALUK,
KANIYAKUAMARI DISTRICT.

OWNER NAME:-
Mr.P.KEBIN,
S/O.Mr. PETTER,
R.C. STREET,
CHEMBARUTHIVILAI,
MEKKANDAPAM POST-629166.

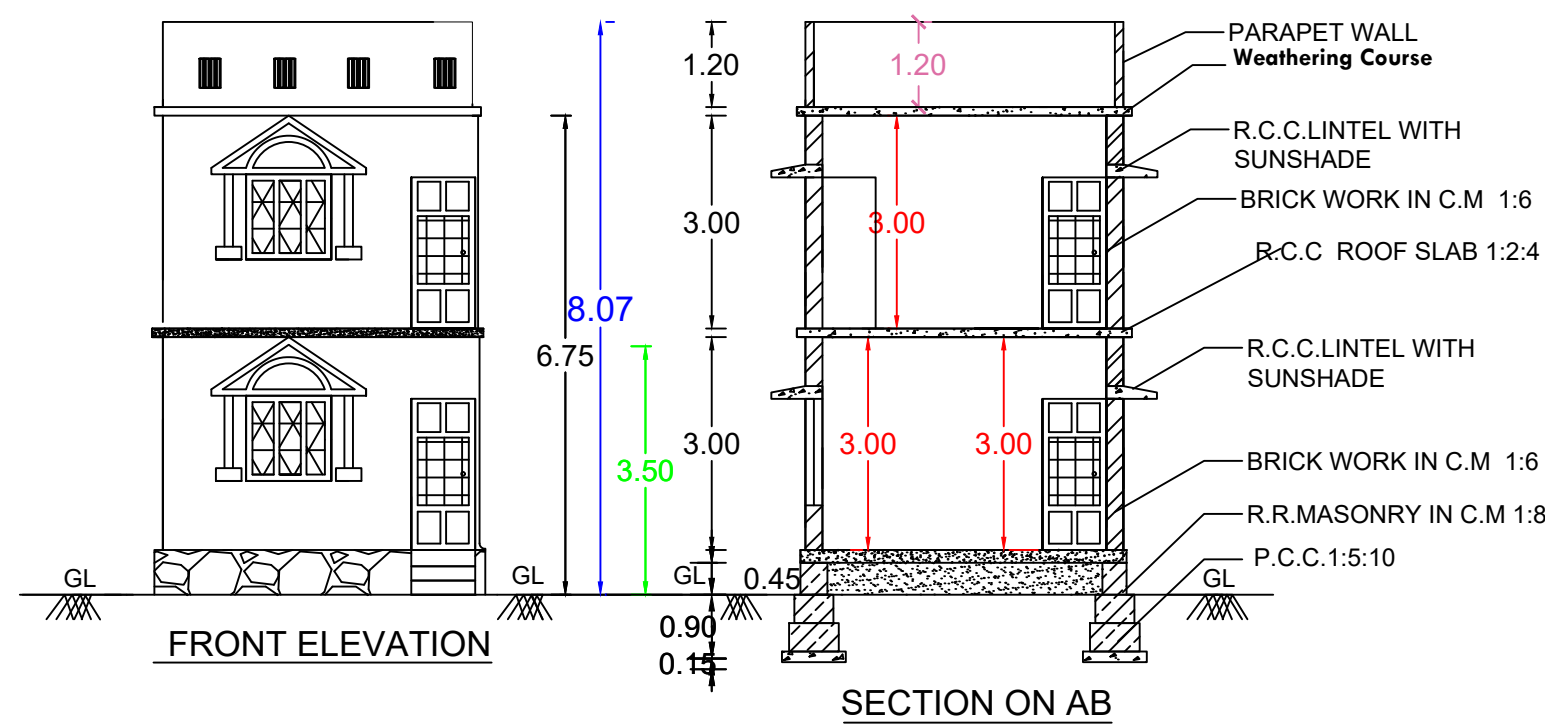

SITE PLAN
SCALE 1:100

AREA DETAILS

SITE AREA : 1.590 CENTS , 64.35 Sq.m, 692.40 Sq.ft
VACANT AREA : 11.81 Sq.m, 127.07 Sq.ft

PLINTH AREA

GROUND FLOOR AREA : 52.54 Sq.m, 565.33 Sq.ft
FIRST FLOOR AREA : 52.54 Sq.m, 565.33 Sq.ft
TOTAL PLINTH AREA : 105.08 Sq.m, 1130.66 Sq.ft

FLOOR AREA

GROUND FLOOR AREA : 42.09 Sq.m, 452.89 Sq.ft
FIRST FLOOR AREA : 42.09 Sq.m, 452.89 Sq.ft
TOTAL FLOOR AREA : 84.18 Sq.m, 905.78 Sq.ft

REQUIRED AND PROVIDED PARKING

2 TWO WHEELER SPACE
1 CAR SPACE

JOINERY DETAILS

D : MAIN DOOR : 1.00 x 2.10
D1 : DOOR : 0.90 x 2.10
W3 : WINDOW : 1.35 x 1.50
W2 : WINDOW : 1.00 x 1.50
V : VENTILATOR : 0.60 x 0.45

SCALE

PLAN
SITE PLAN

SITE BOUNDARY
PROP. BUILDING
ROAD, PATHWAY
EXIST. BUILDING

SIGNATURE OF LAND AND
BUILDING OWNER:

SIGNATURE OF LICENCE
SURVEYOR/ENGINEER

"ALL DIMENSIONS ARE IN METERS "

OFFICE USE