




PLAN SHOWING THE PROPOSED CONSTRUCTION OF A R.C.C. ROOF RESIDENTIAL BUILDING IN RE.SY.NO: 195 / 6A3 OF VALVACHAGOSTAM "A" VILLAGE, VALVACHAGOSTAM TOWM PANCHAYAT, KALKULAM TALUK, K.K.DISTRICT.

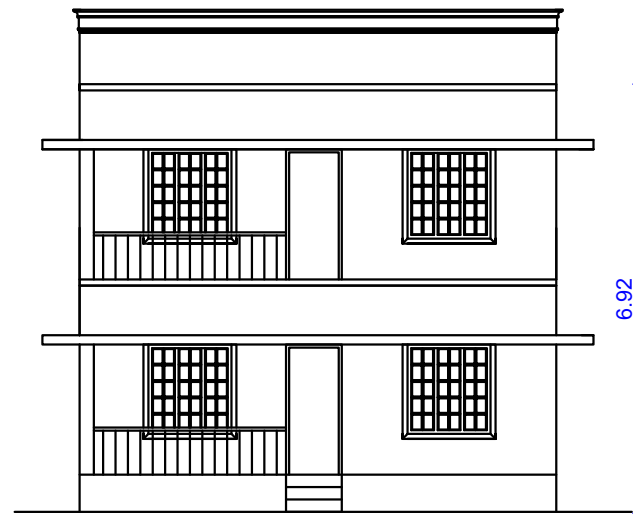

ELEVATION

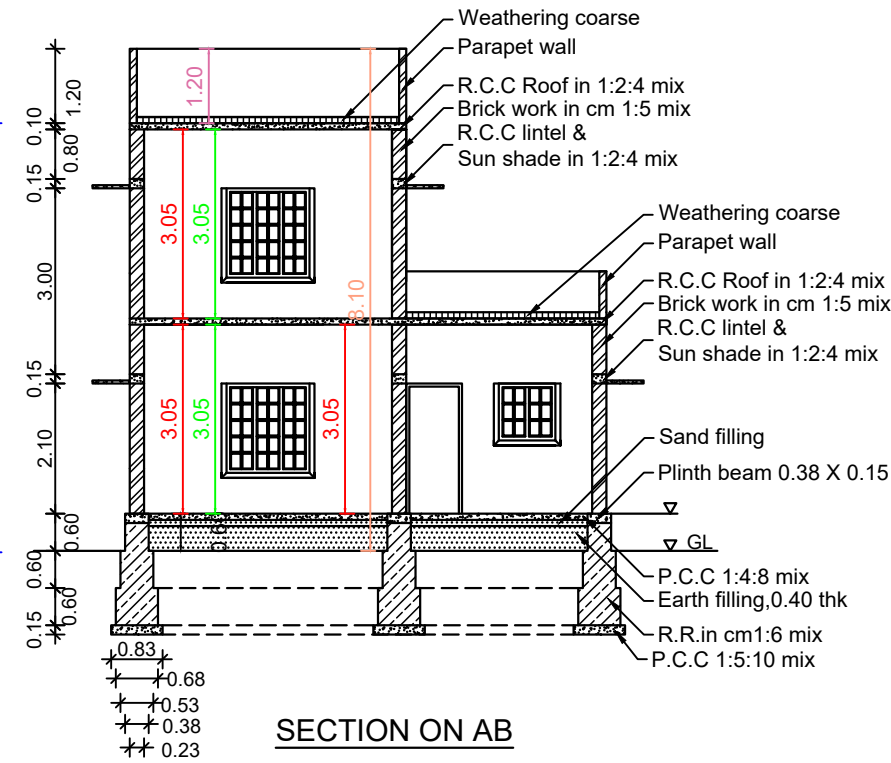


SECTION ON AB

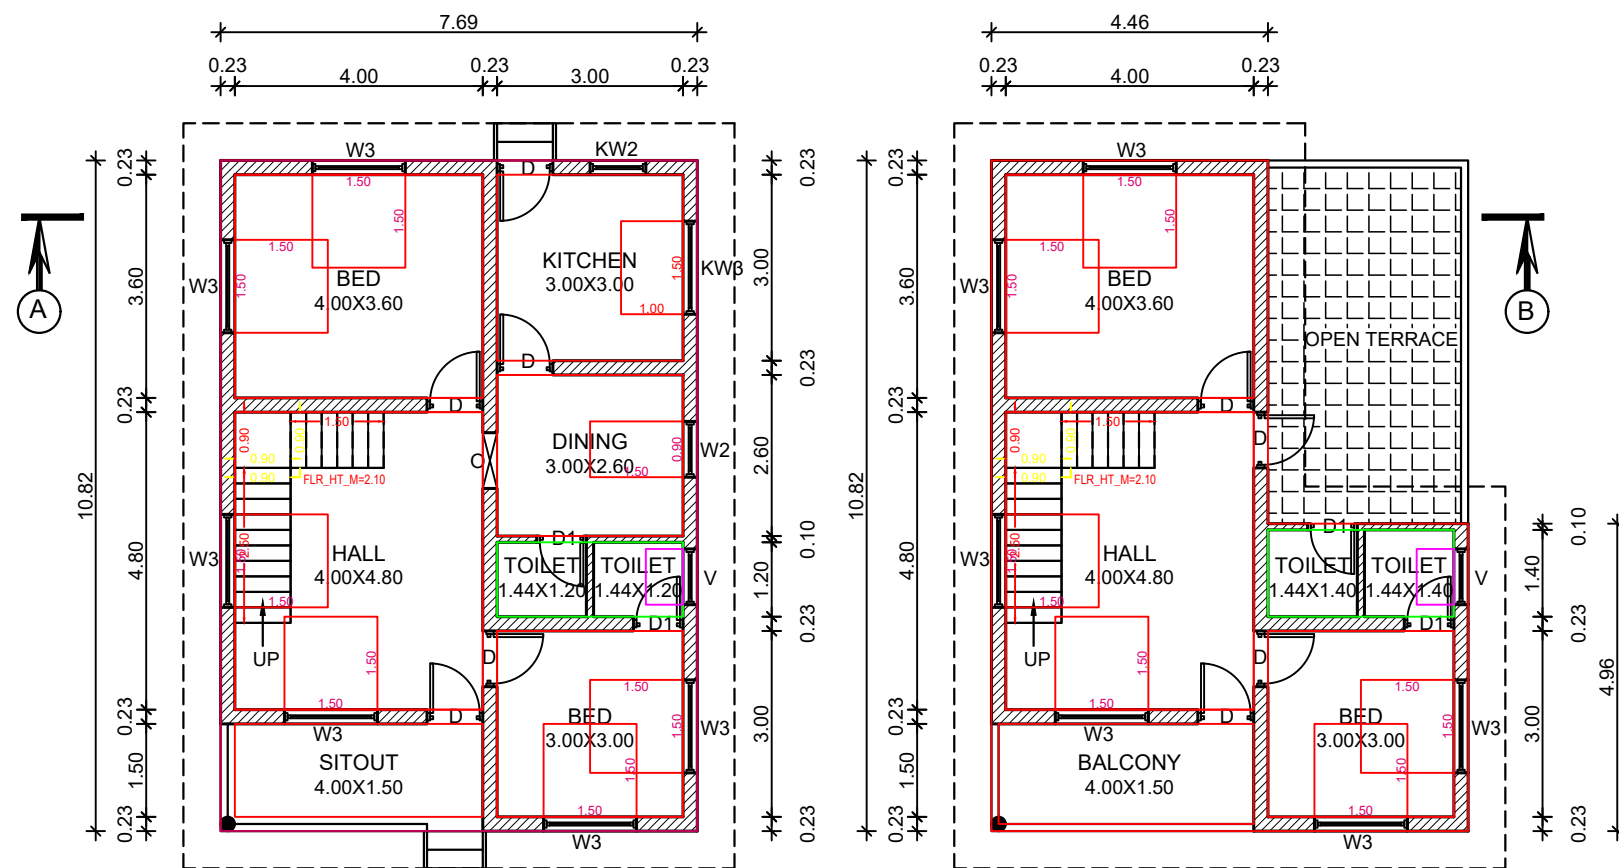

GROUND FLOOR PLAN


FIRST FLOOR PLAN

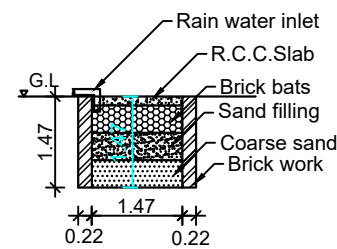


RAIN WATER

IG PIT


000LTRS

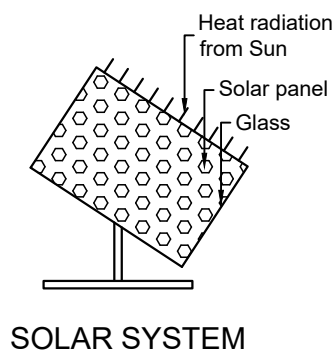


SOLAR SYSTEM

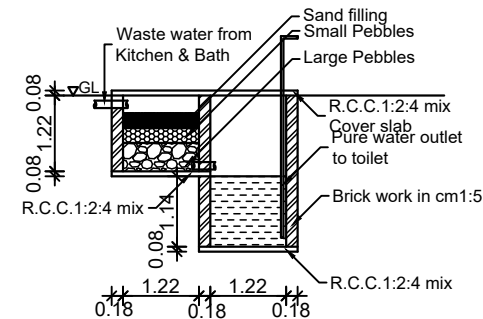


WASTE WATER RECYCLING SYSTEM

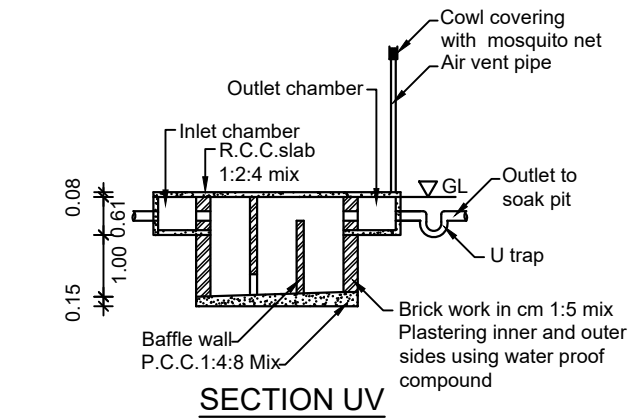


SECTION UV

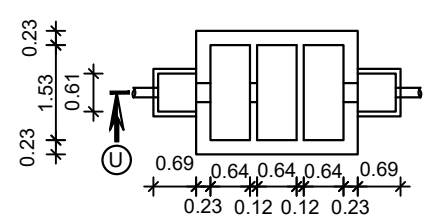


SEPTIC TANK PLAN

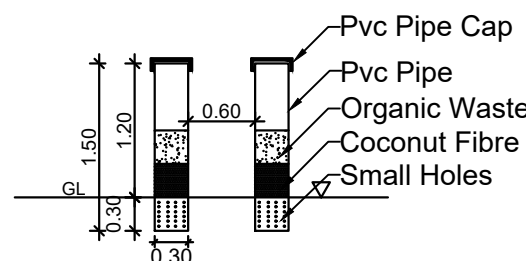

PIPE COMPOST PIT

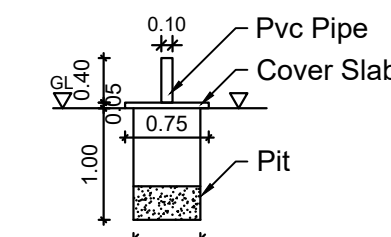


SOLID WASTE COMPOST PIT

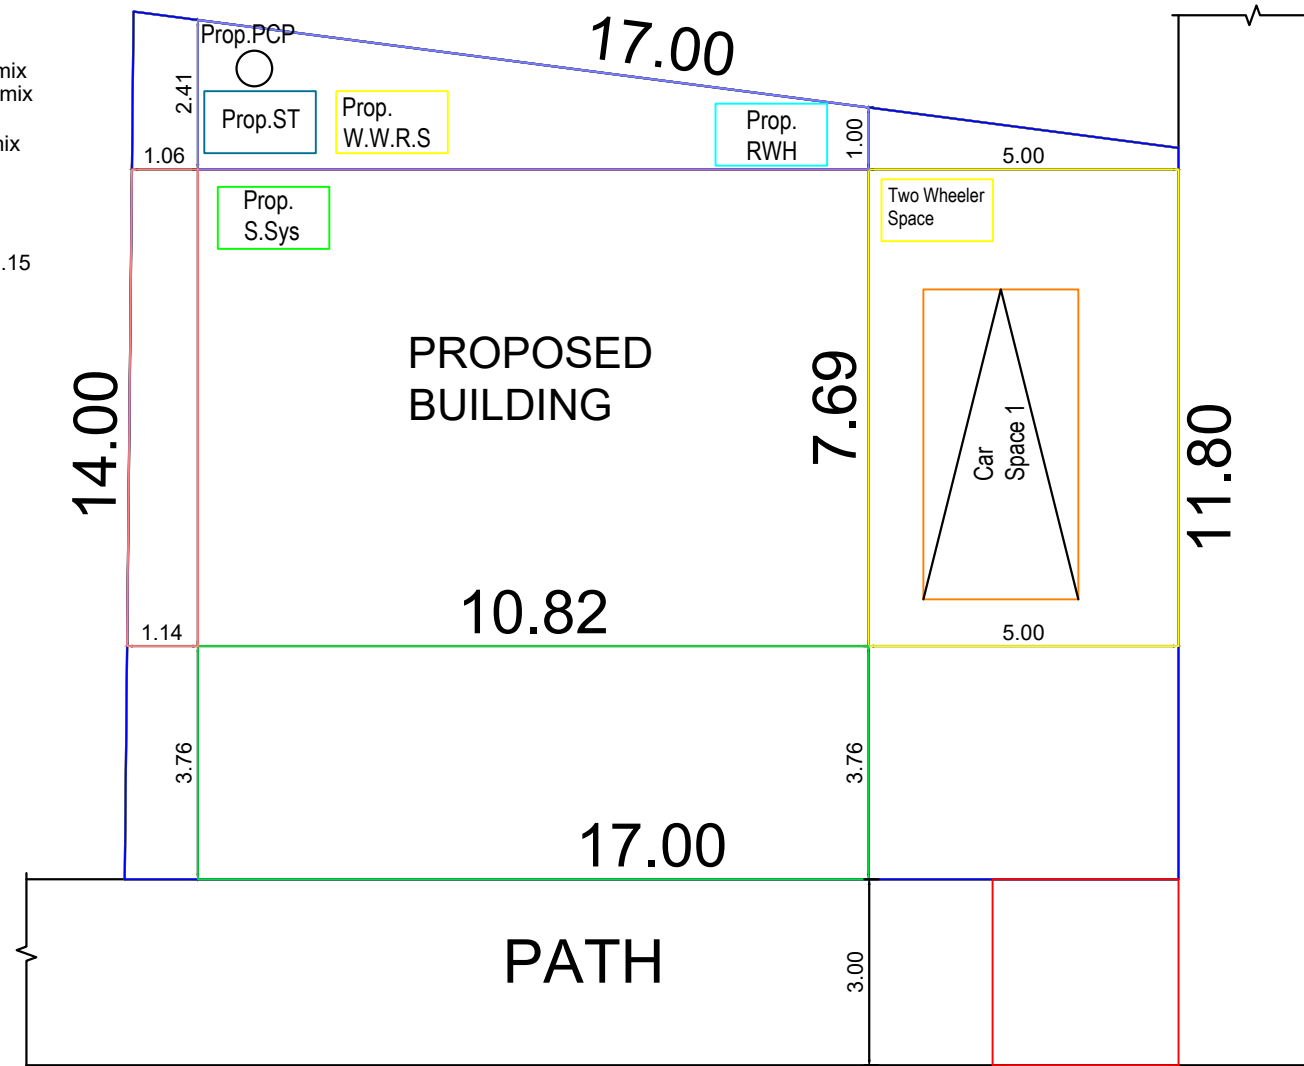

SITE PLAN

SCALE:1:100

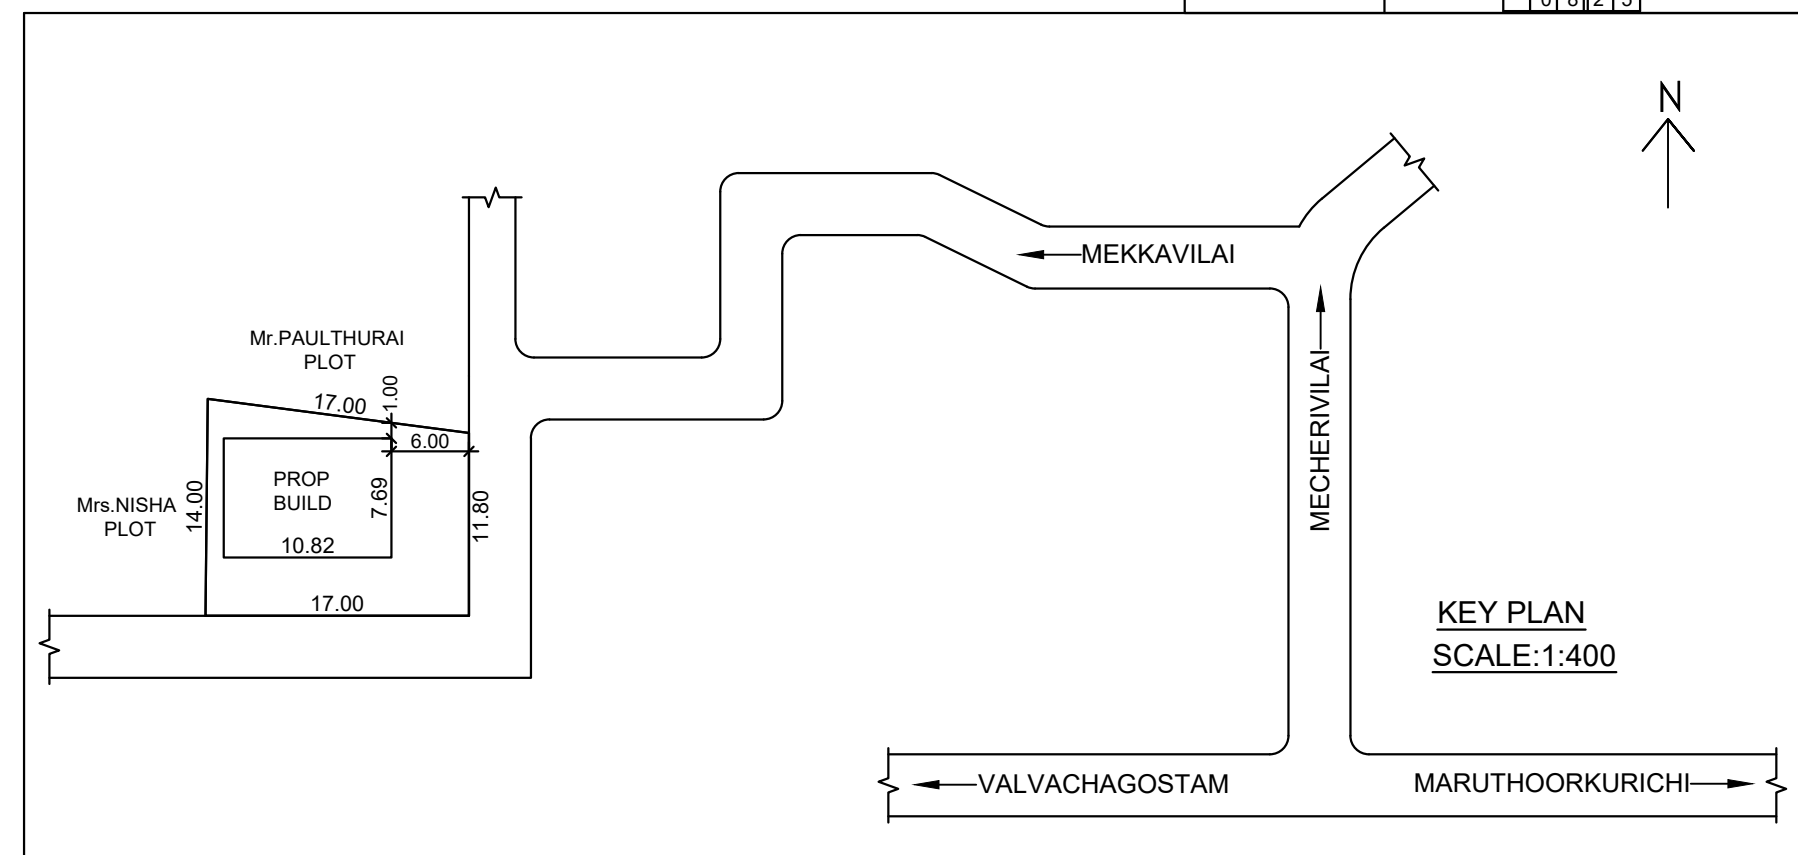

KEY PLAN

SCALE:1:400

FOR OFFICE USE ONLY

NAME OF OWNER:

Mr.P.N.NIBIN ,
S/O Mr.PAULRAJ ,
MEKKAVILAI ,
MURUTHOORKURICAI P.O .

AREA DETAILS - BUILDING

PLINTH AREA		
Ground Floor	83.21 Sq.m	895.67 Sq.ft
First Floor	64.28 Sq.m	691.91 Sq.ft
Total	147.49 Sq.mt	1587.58 Sq.ft
FLOOR AREA		
Ground Floor	68.74 Sq.m	739.92 Sq.ft
First Floor	52.65 Sq.m	566.68 Sq.ft
Total	121.39 Sq.mt	1306.60 Sq.ft

AREA DETAILS - PLOT

Site Area	5.000 Cents	2.02 Are
	(202.350 Sq.m)	(2178.00 Sq.ft)
Vacant Area	119.14 Sq.m	1282.42 Sq.ft
F.S.I	147.49	202.35
PC	83.21	202.35
		0.73 < 2.00
		41.12 < 50

SCHEDULE OF JOINERIES

REF	DESCRIPTION	SIZE
D	Door	0.90X2.10
D1	Door	0.80X2.10
W3	Window	1.50X1.50
W2	Window	0.90X1.50
KW2	Window	0.90X1.00
V	Ventilator	0.90X0.60

ALL DIMENSIONS ARE IN METRE

SCALE : 1:100	DWG NO :
	0 0 7 5 9
	0 8 2 5



Mr. N. Nibin

OWNER

S. BAGAVEL SINGH D.C.
LICENCED BUILDING SURVEYOR
(CHECKKITTAVILAI
PALLIYADI - 629 169

ENGINEER