




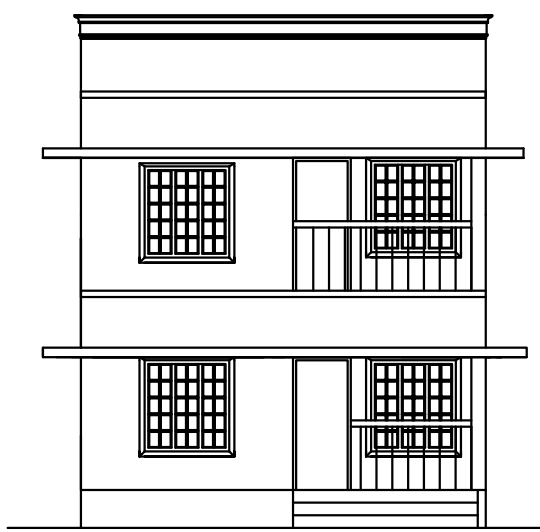


ELEVATION

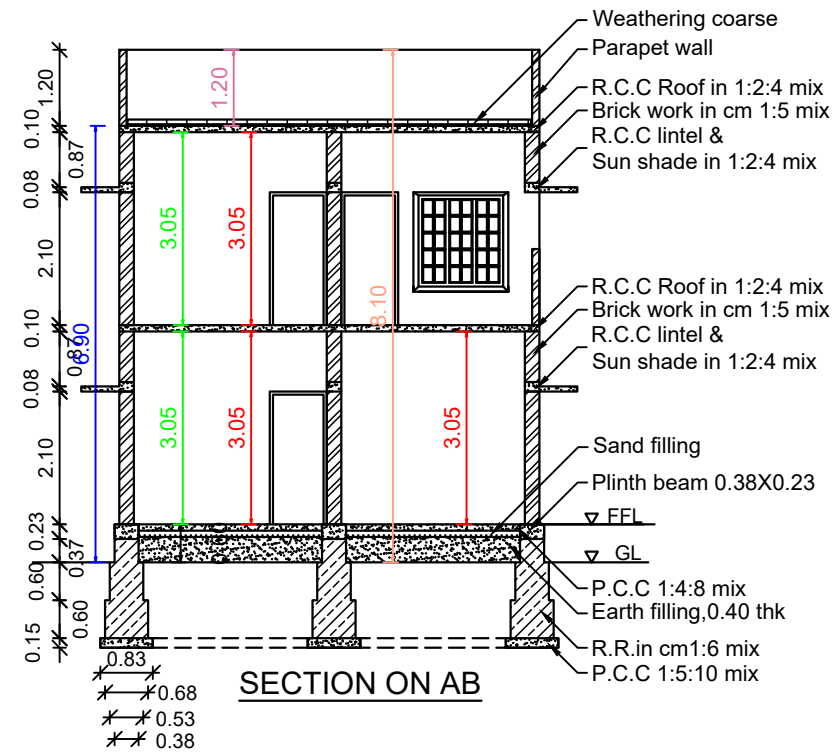

SECTION ON AB

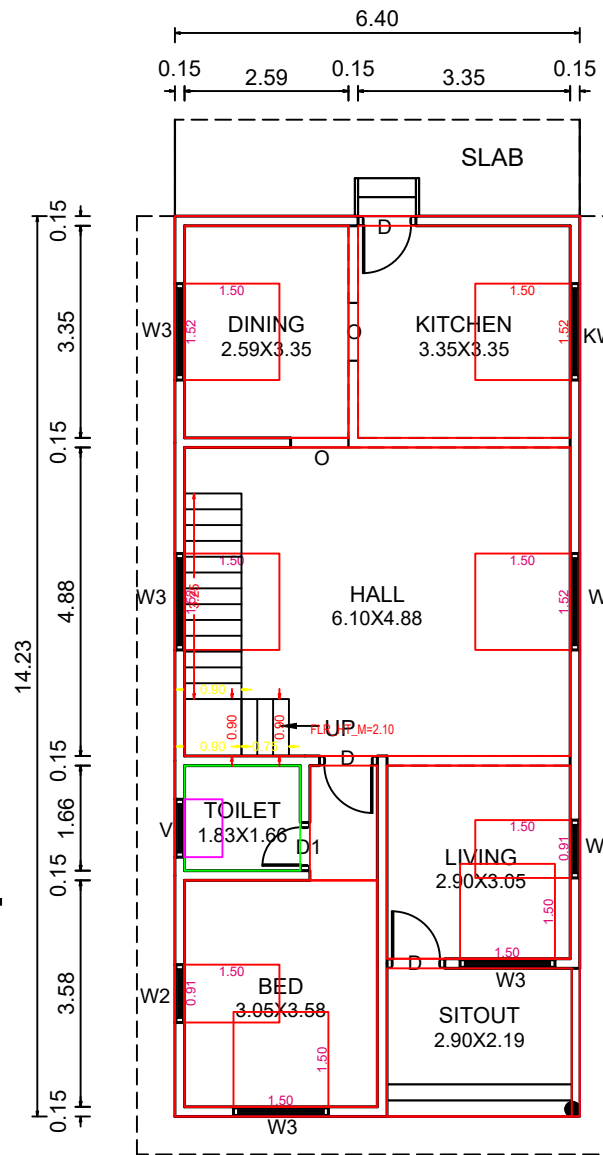


GROUND FLOOR PLAN

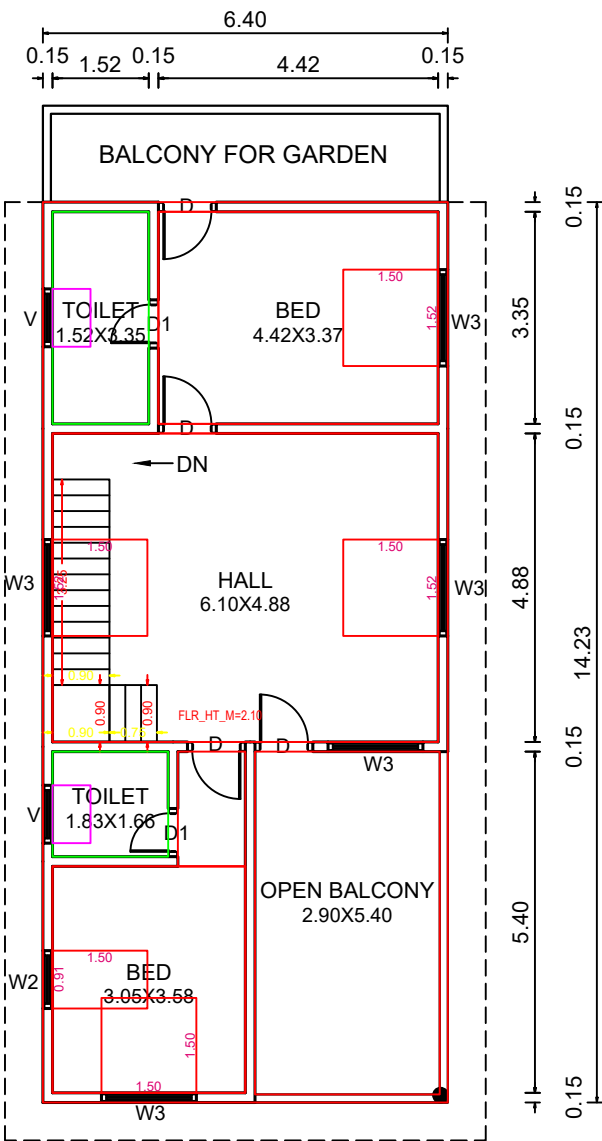


FIRST FLOOR PLAN


PLAN INFO
PLOT_AREA_M2=222.95
AS_AT_SITE=246.48
FMB_OR_PLR=222.95
AS_PER_DOCUMENT=222.95
ROAD_WIDTH=6.00
AVG_PLOT_WIDTH=8.40
AVG_PLOT_DEPTH=30.80
ROAD_LENGTH=100.00
AREA_TYPE=EWS
SURVEY_NO=486/12C
PATTA_NO=15503
TALUK=VILAVANCODE
JURISDICTION_TYPE=PANCHAYAT
SINGLE_FAMILY_BLDG=YES
OSR_APPLICABLE=NO
OSR_SURR_BUYBACK_RETAIN=RETAIN
PREMIUM_FSI_REQUIRED=NO
OSR_SURRENDER_OR_BUYBACK=YES
IS_APPROVED_LAYOUT=YES
ORGANIZATION_TYPE=PRIVATE
CRZ=NO
LAND_USE_ZONE=RESIDENTIAL
PLOT_NO=0
DISTRICT=KANYAKUMARI
IS_SWIMMING_POOL_EXISTS=NO
RWH_DECLARED=YES
IF_HERITAGE_TOWN_LESS_THAN_1KM_RADIUS=NO

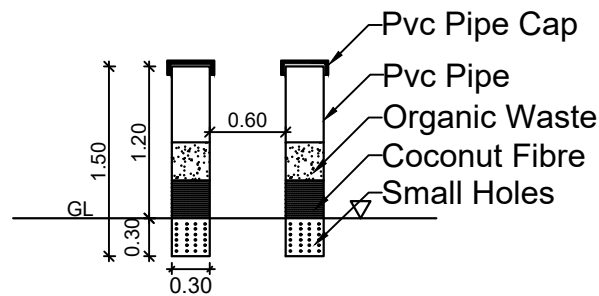


PIPE COMPOST PIT

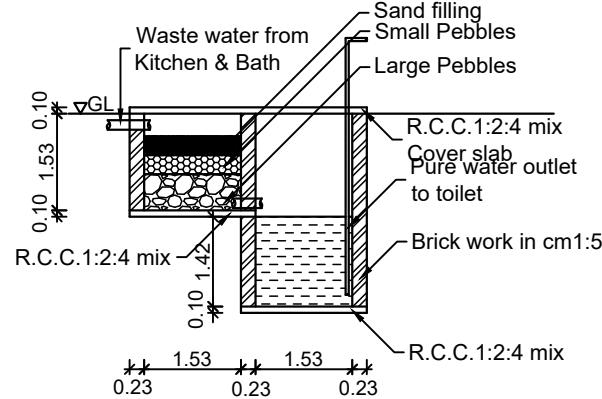


WASTE WATER RECYCLING SYSTEM

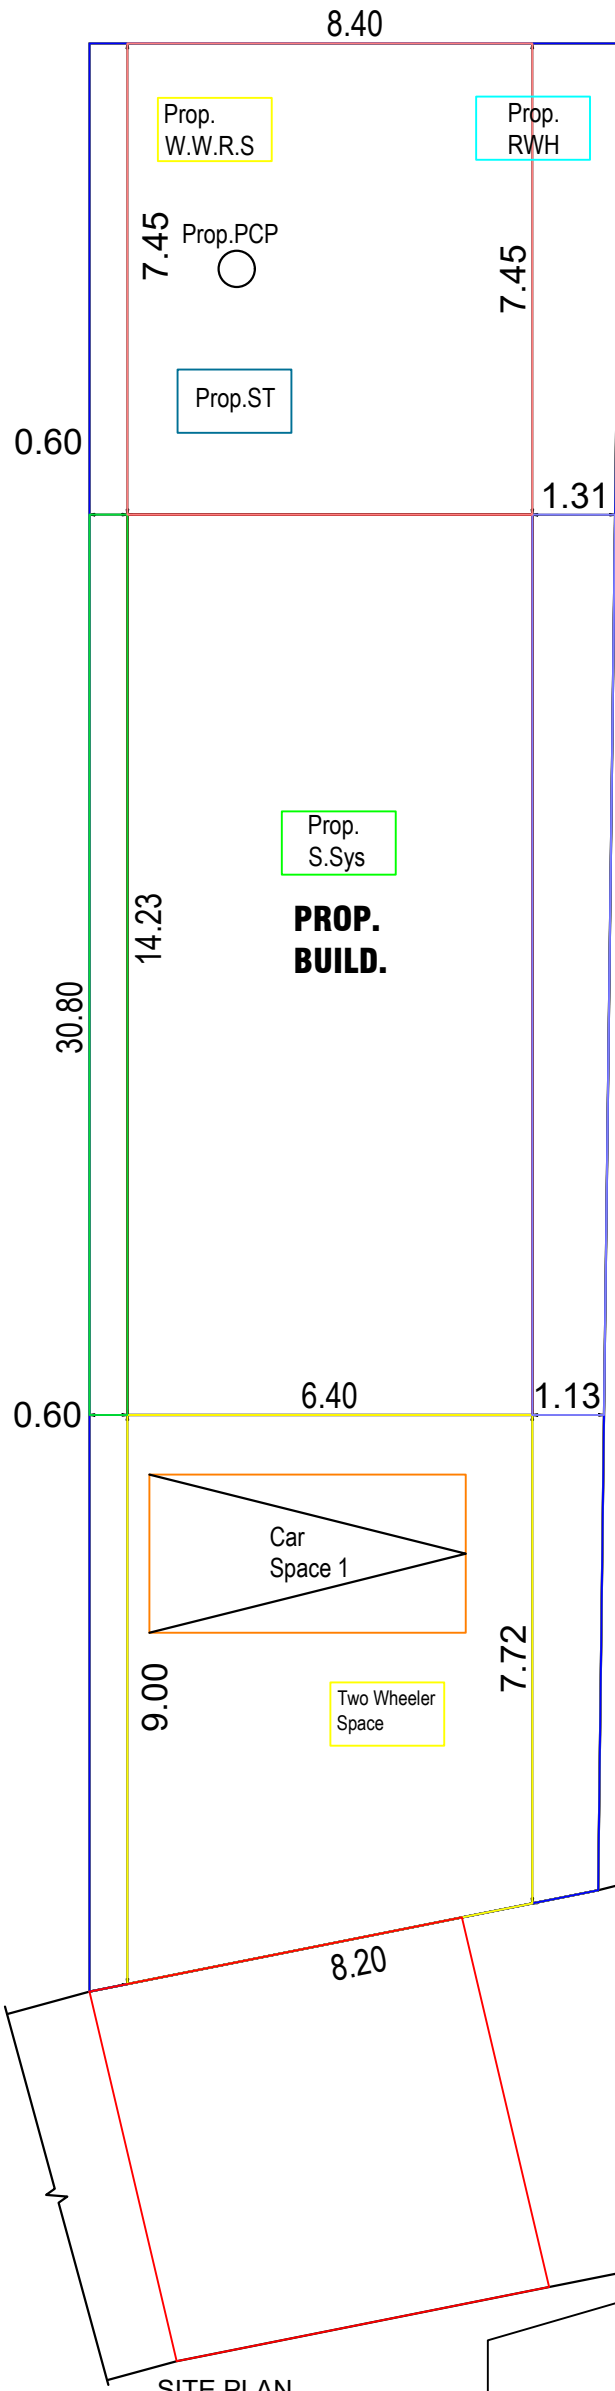


SITE PLAN
SCALE:1:100.

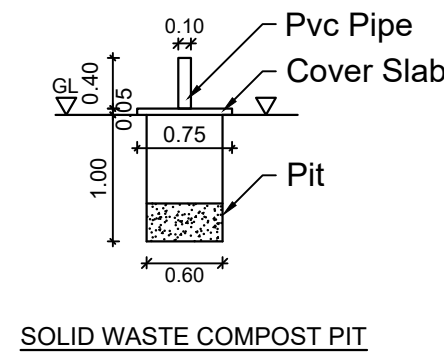

SOLID WASTE COMPOST PIT

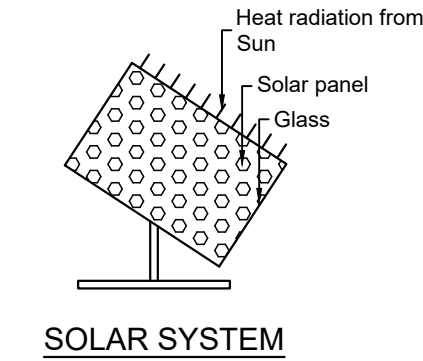

SOLAR SYSTEM

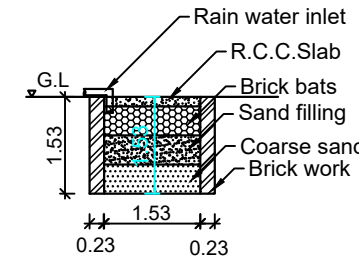

RAIN WATER
HARVESTING PIT

RWH_CAPACITY_L=5000LTRS

PLAN SHOWING THE PROPOSED CONSTRUCTION
OF TERRACE ROOF RESIDENTIAL BUILDING
IN RE.SY.NO:486 / 12C OF ANDUCODE 'A'
VILLAGE, EDAICODE TOWN PANCHAYAT,
VILAVANCODE TALUK, K.K.DIST.

OWNED BY: Mrs.ADLIN BIBILIYA.S,
W/O.Mr.PRABIN,
KANNAMKARUTHUVILAI, PILAVILAI,
ANDUCODE (P.O), K.K.DIST.

AREA DETAILS - BUILDING

PLINTH AREA		
Ground Floor	91.11 Sq.m	980.71 Sq.ft
First Floor	91.11 Sq.m	980.71 Sq.ft
Total	182.22 Sq.mt	1961.42 Sq.ft

FLOOR AREA		
Ground Floor	81.00 Sq.m	871.88 Sq.ft
First Floor	81.72 Sq.m	879.63 Sq.ft
Total	162.72 Sq.mt	1751.52 Sq.ft

AREA DETAILS - PLOT

Site Area	5.509 Cents	2.23 Are
	(222.949 Sq.m)	(2399.72 Sq.ft)
Vacant Area	131.84 Sq.m	1419.12 Sq.ft
F.S.I	182.22 / 222.95	0.82 < 2.00
PC	91.11 / 222.95	40.87 < 50

[Signature]

SIGNATURE OF OWNER

Er. K.S. SREEKUMAR B.A.D.C.E.
LICENSED REGISTERED ENGINEER
GRADE III
SRAVANA CONSTRUCTION
Cell. 9488322967, 8072006200
ENGINEER



SCHEDULE OF JOINERIES

REF	DESCRIPTION	SIZE
D	DOOR	0.90 X 2.10
D1	DOOR	0.80 X 2.10
W2	WINDOW	0.90X 1.50

SCHEDULE OF JOINERIES

KW3	WINDOW	1.50 X 1.00
V	VENTILATOR	0.90 X 0.60
W3	WINDOW	1.50X1.50
O	OPENING	1.00X2.10

SCALE :
1:100

ALL DIMENSIONS
ARE IN METRE

DWG NO :
0 0 7 6 0
0 8 2 5

ER.A.SREEKUMAR

GEO TECH CONSTRUCTIONS

MAIN ROAD,ARUMANAI,
K.K.DISTRICT.-629151.
MOBILE NO: 9443808720.
email:geotechsree@gmail.com

SEPTIC TANK PLAN

