



PLAN SHOWING THE PROPOSED CONSTRUCTION OF A R.C.C ROOF RESIDENTIAL BUILDING AT KULANKARAIVILAI, THICKURICHY POST IN RE.SY.NO: 703 / 8B2 OF PACODE 'B' VILLAGE , PACODE TOWN PANCHAYAT, VILAVANCODE TALUK, K.K.DISTRICT.


NAME AND ADDRESS OF OWNER: Mr.S.VIJU, S/O.Mr.SIVARAJ, 8/74A , THIRUMANGALATHU VILAI, THICKURICHY POST.

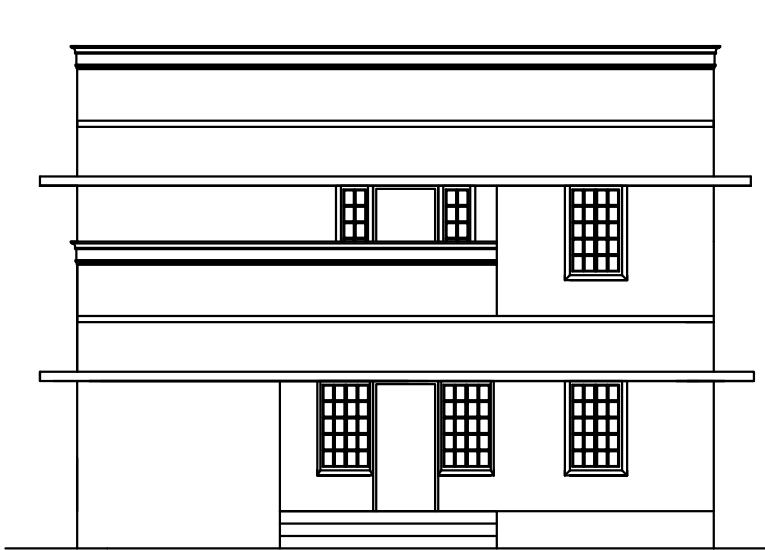


ELEVATION

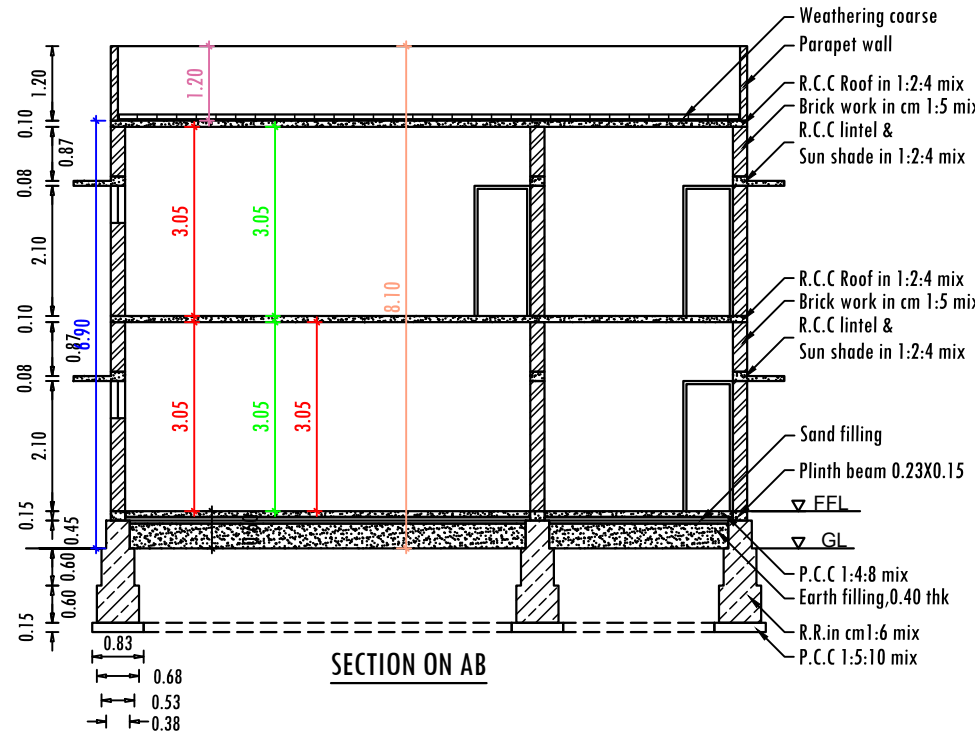


SECTION ON AB

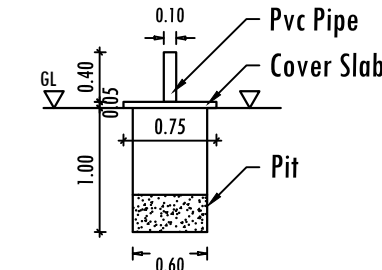


SOLID WASTE COMPOST PIT

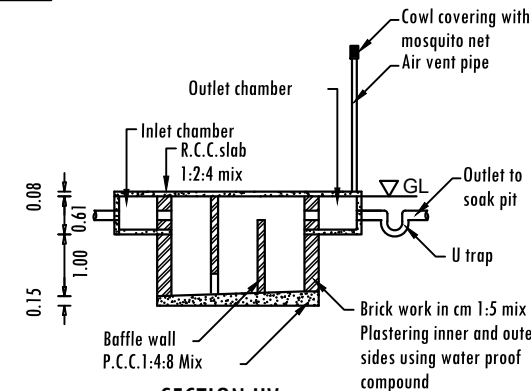


SECTION UV

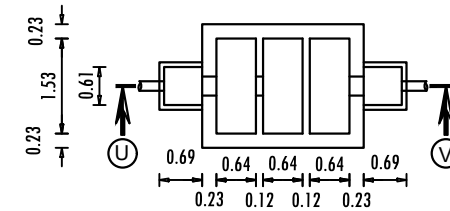


SEPTIC TANK PLAN

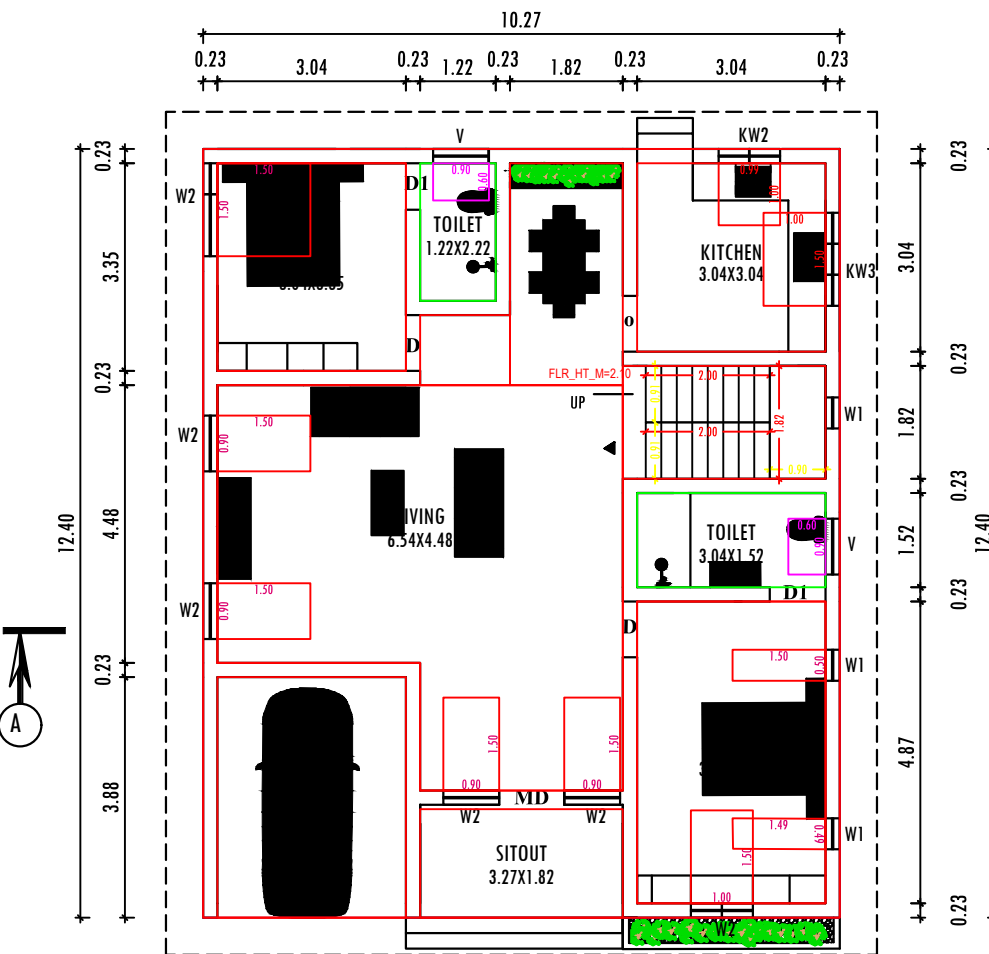

GROUND FLOOR PLAN

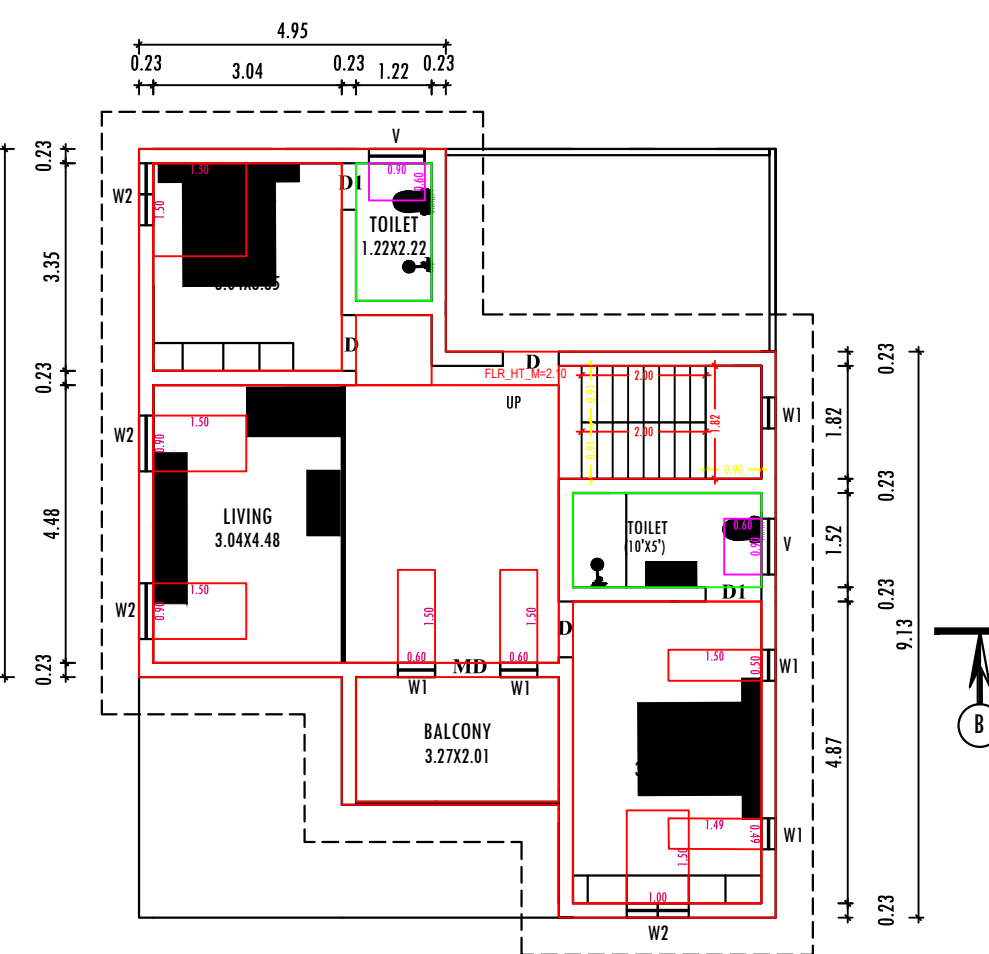


FIRST FLOOR PLAN

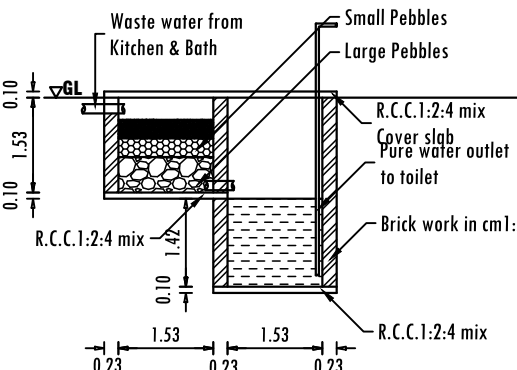


ASTE WATER RECYCLING SYSTEM


PLAN INFO
PLOT_AREA_M2=445.17
AS_AT_SITE=445.04
FMB_OR_PLR=445.17
AS_PER_DOCUMENT=445.17
ROAD_WIDTH=3.65
AVG_PLOT_WIDTH=13.30
AVG_PLOT_DEPTH=36.40
ROAD_LENGTH=100.00
AREA_TYPE=OTHERS
SURVEY_NO=703/8B2
PATTI_NO=10833
TALUK=VILAVANCODE
JURISDICTION_TYPE=PANCHAYAT
SINGLE_FAMILY_BLDG=YES
OSR_APPLICABLE=NO
OSR_SURRENDER_OR_BUYBACK=NO
PREMIUM_FSI_REQUIRED=NO
IS_APPROVED_LAYOUT=YES
ORGANIZATION_TYPE=PRIVATE
CRZ=NO
LAND_USE_ZONE=RESIDENTIAL
PLOT_NO=0
DISTRICT=KANYAKUMARI
IS_SWIMMING_POOL_EXISTS=NO
RW_H_DECLARED=YES
IF_HERITAGE_TOWN_LESS_THAN_1KM_RADIUS=NO

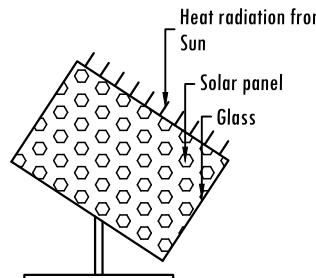


SOLAR SYSTEM

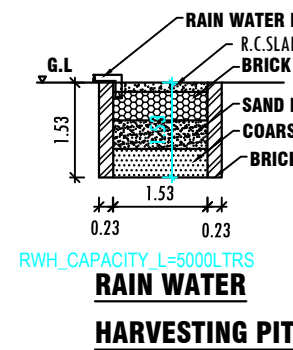


RAIN WATER HARVESTING PIT

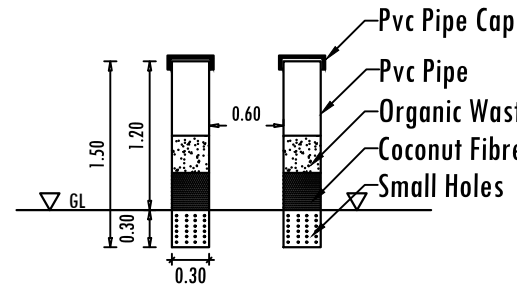

PIPE COMPOST PIT

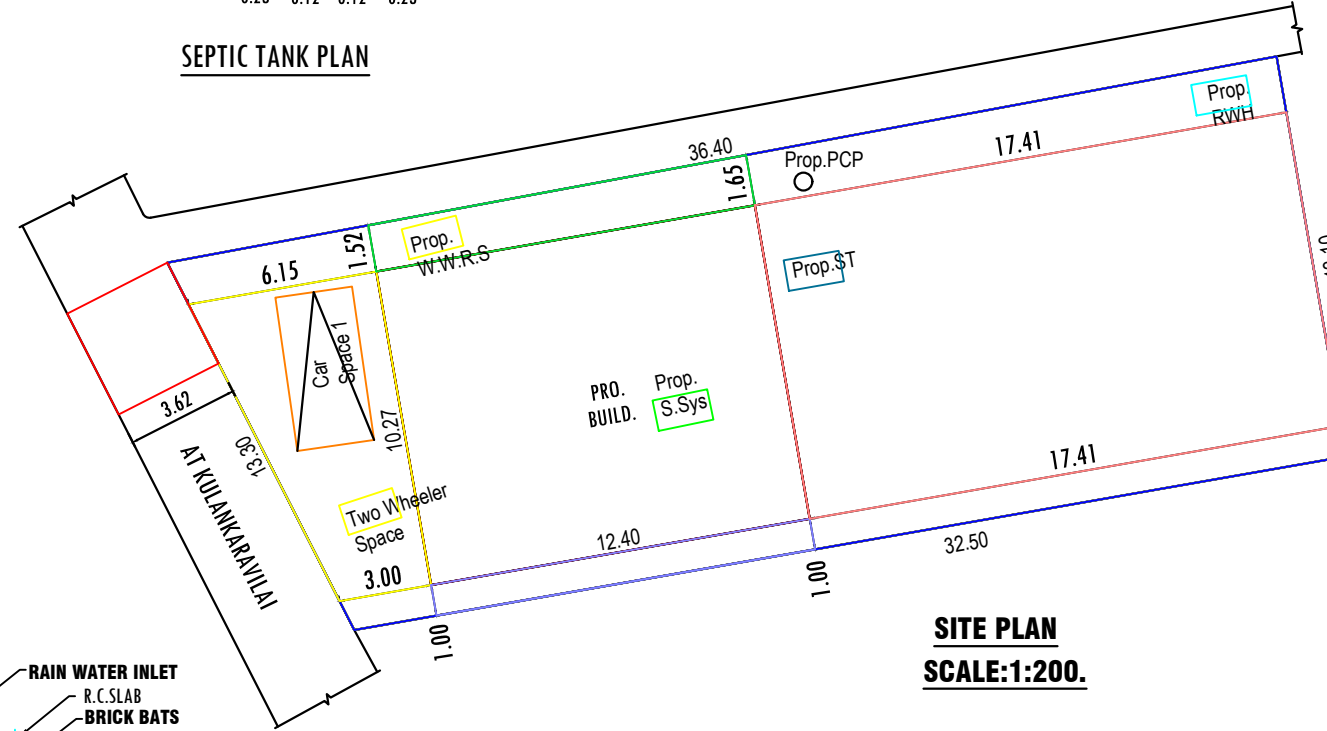

SITE PLAN SCALE:1:200.

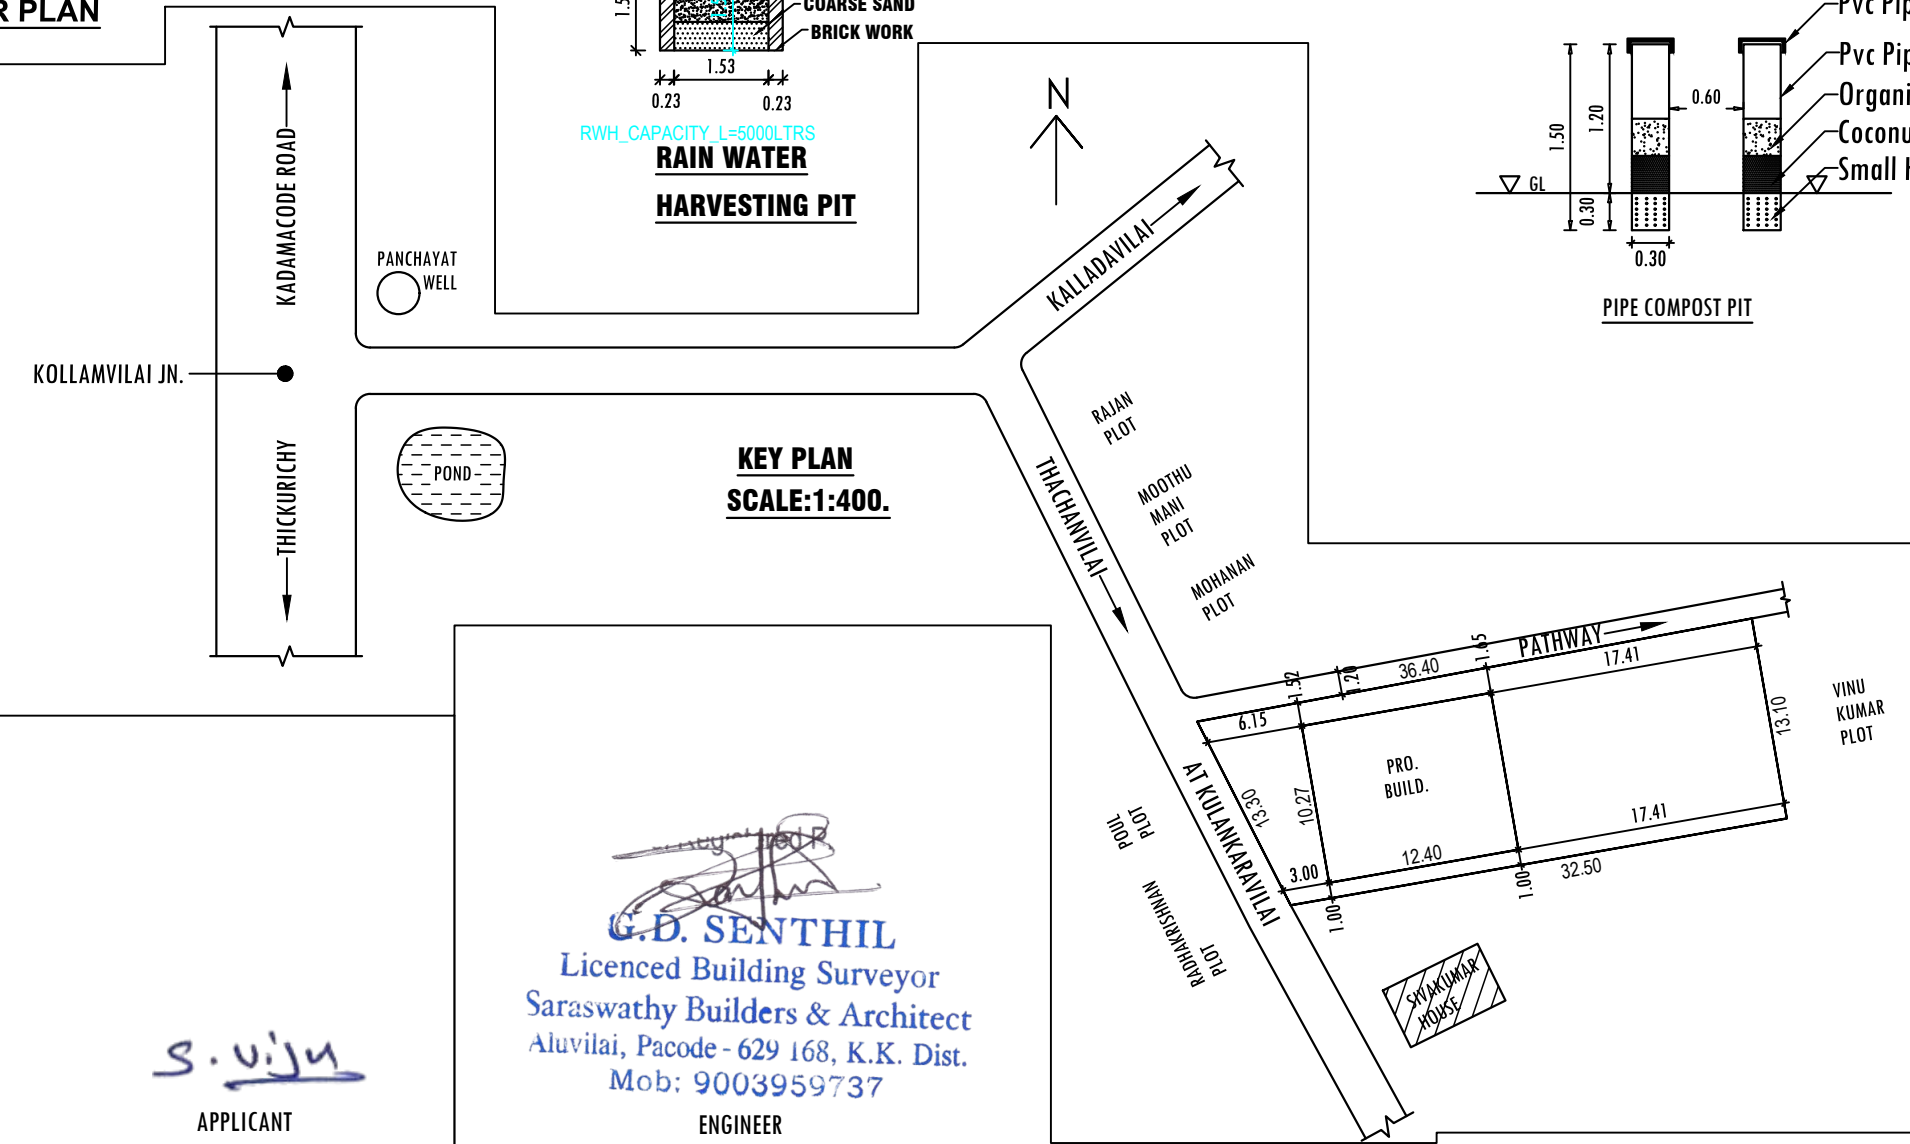

KEY PLAN SCALE:1:400.



10/11/2023, 10:10:11 AM, 10/11/2023 (V.V.)
Mob no : +919003959737
E-Mail ID : saraswathybuilders@gmail.com

S.VIJU
APPLICANT

C.D. SENTHIL
Licenced Building Surveyor
Saraswathy Builders & Architect
Aluvilai, Pacode - 629 168, K.K. Dist.
Mob: 9003959737
ENGINEER