



PLAN SHOWING THE PROPOSED CONSTRUCTION OF A RESIDENTIAL BUILDING
IN NEW-SY-N0 : 391/13A AT SOUTH THAMARAIKULAM OF SOUTH THAMARAIKULAM VILLAGE
IN SOUTH THAMARAIKULAM TOWN PANCHAYAT.

NAME OF OWNER:




- 1) SATHIA SEELAN .P
- 2) SHIEYA .C

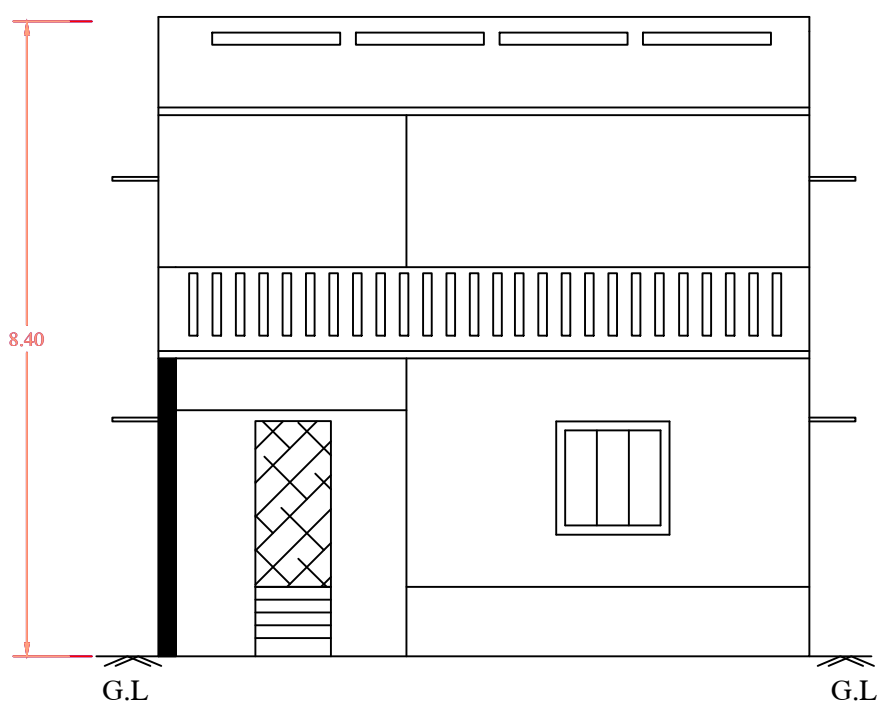


ELEVATION

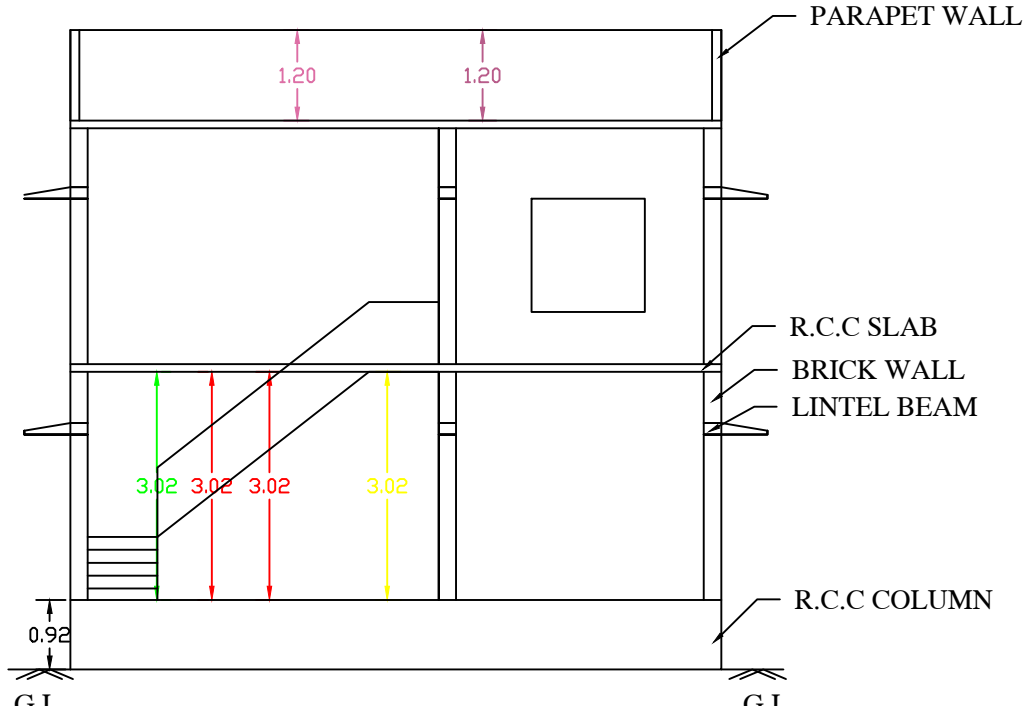


SECTION AT X-X'

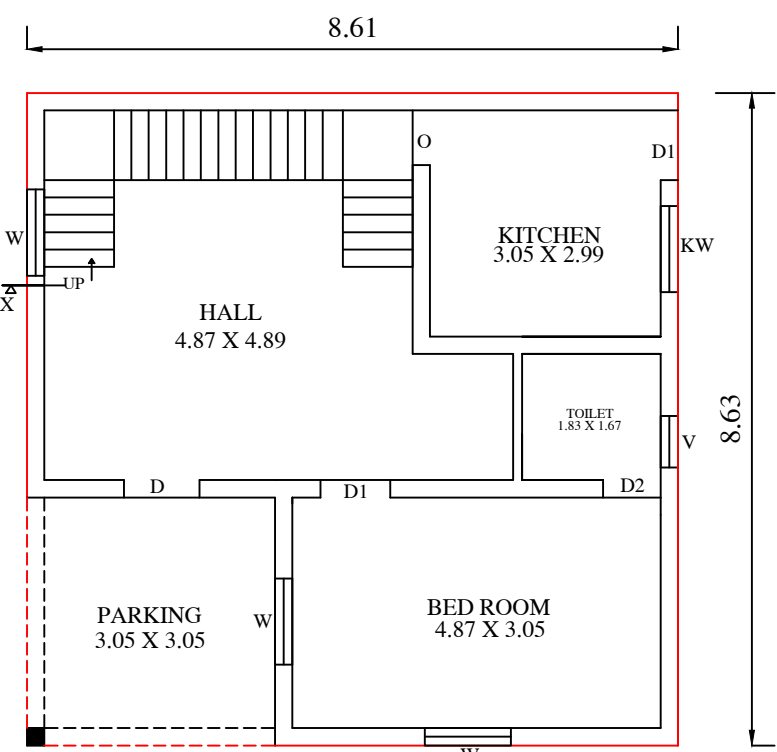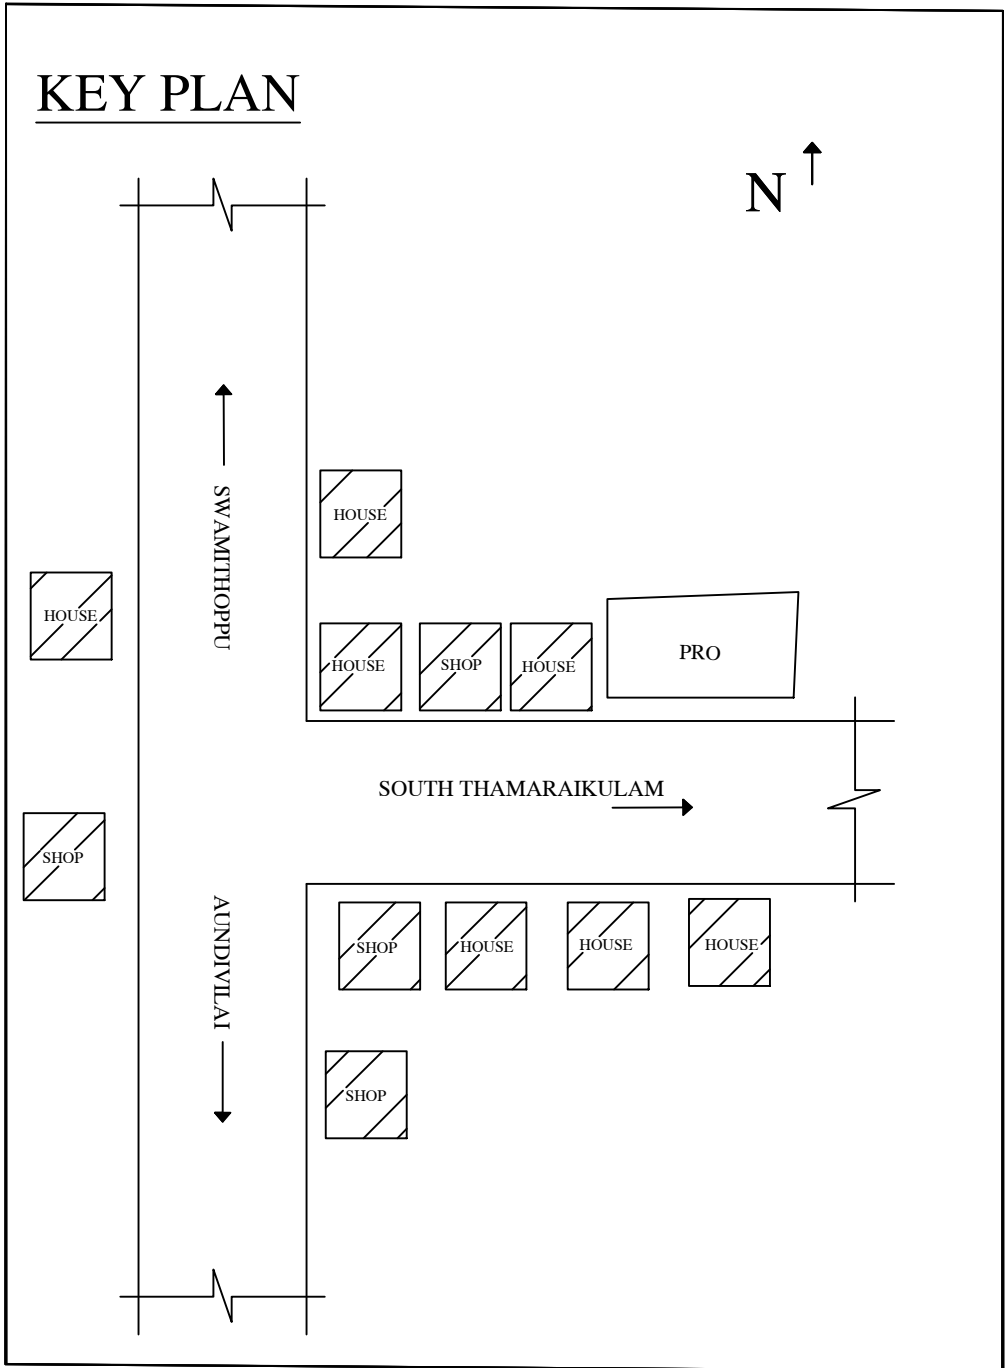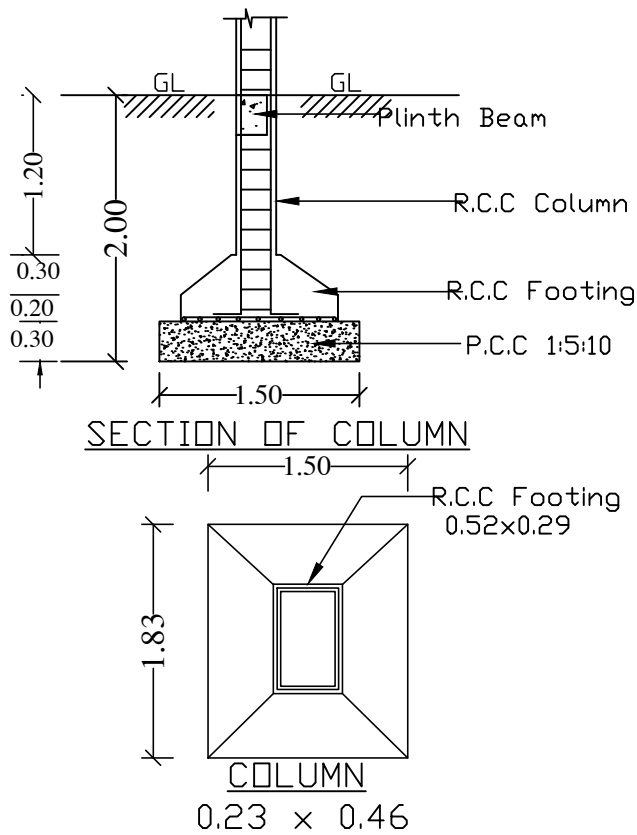

GROUND FLOOR PLAN

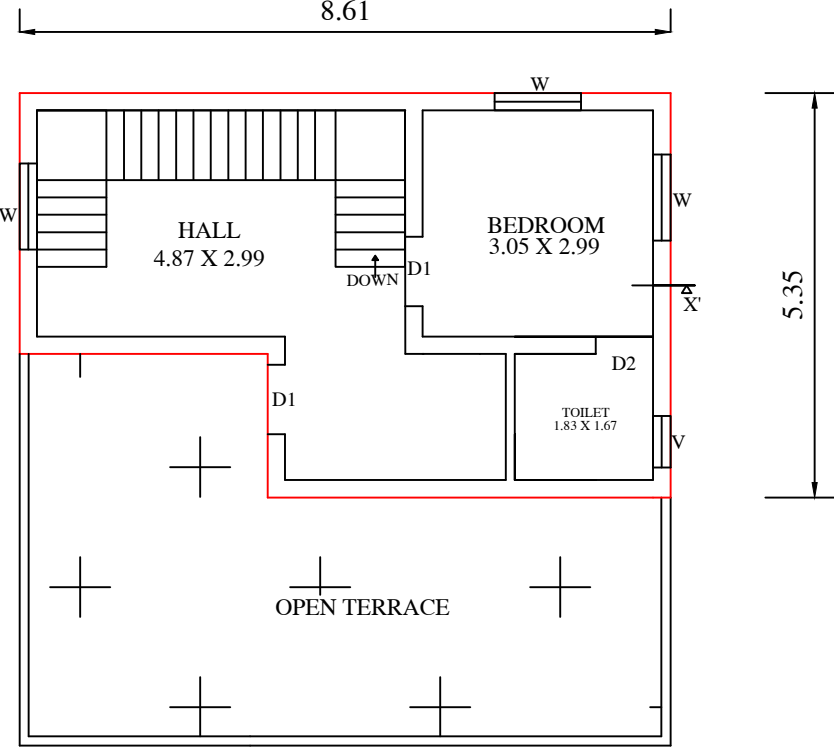



FIRST FLOOR PLAN

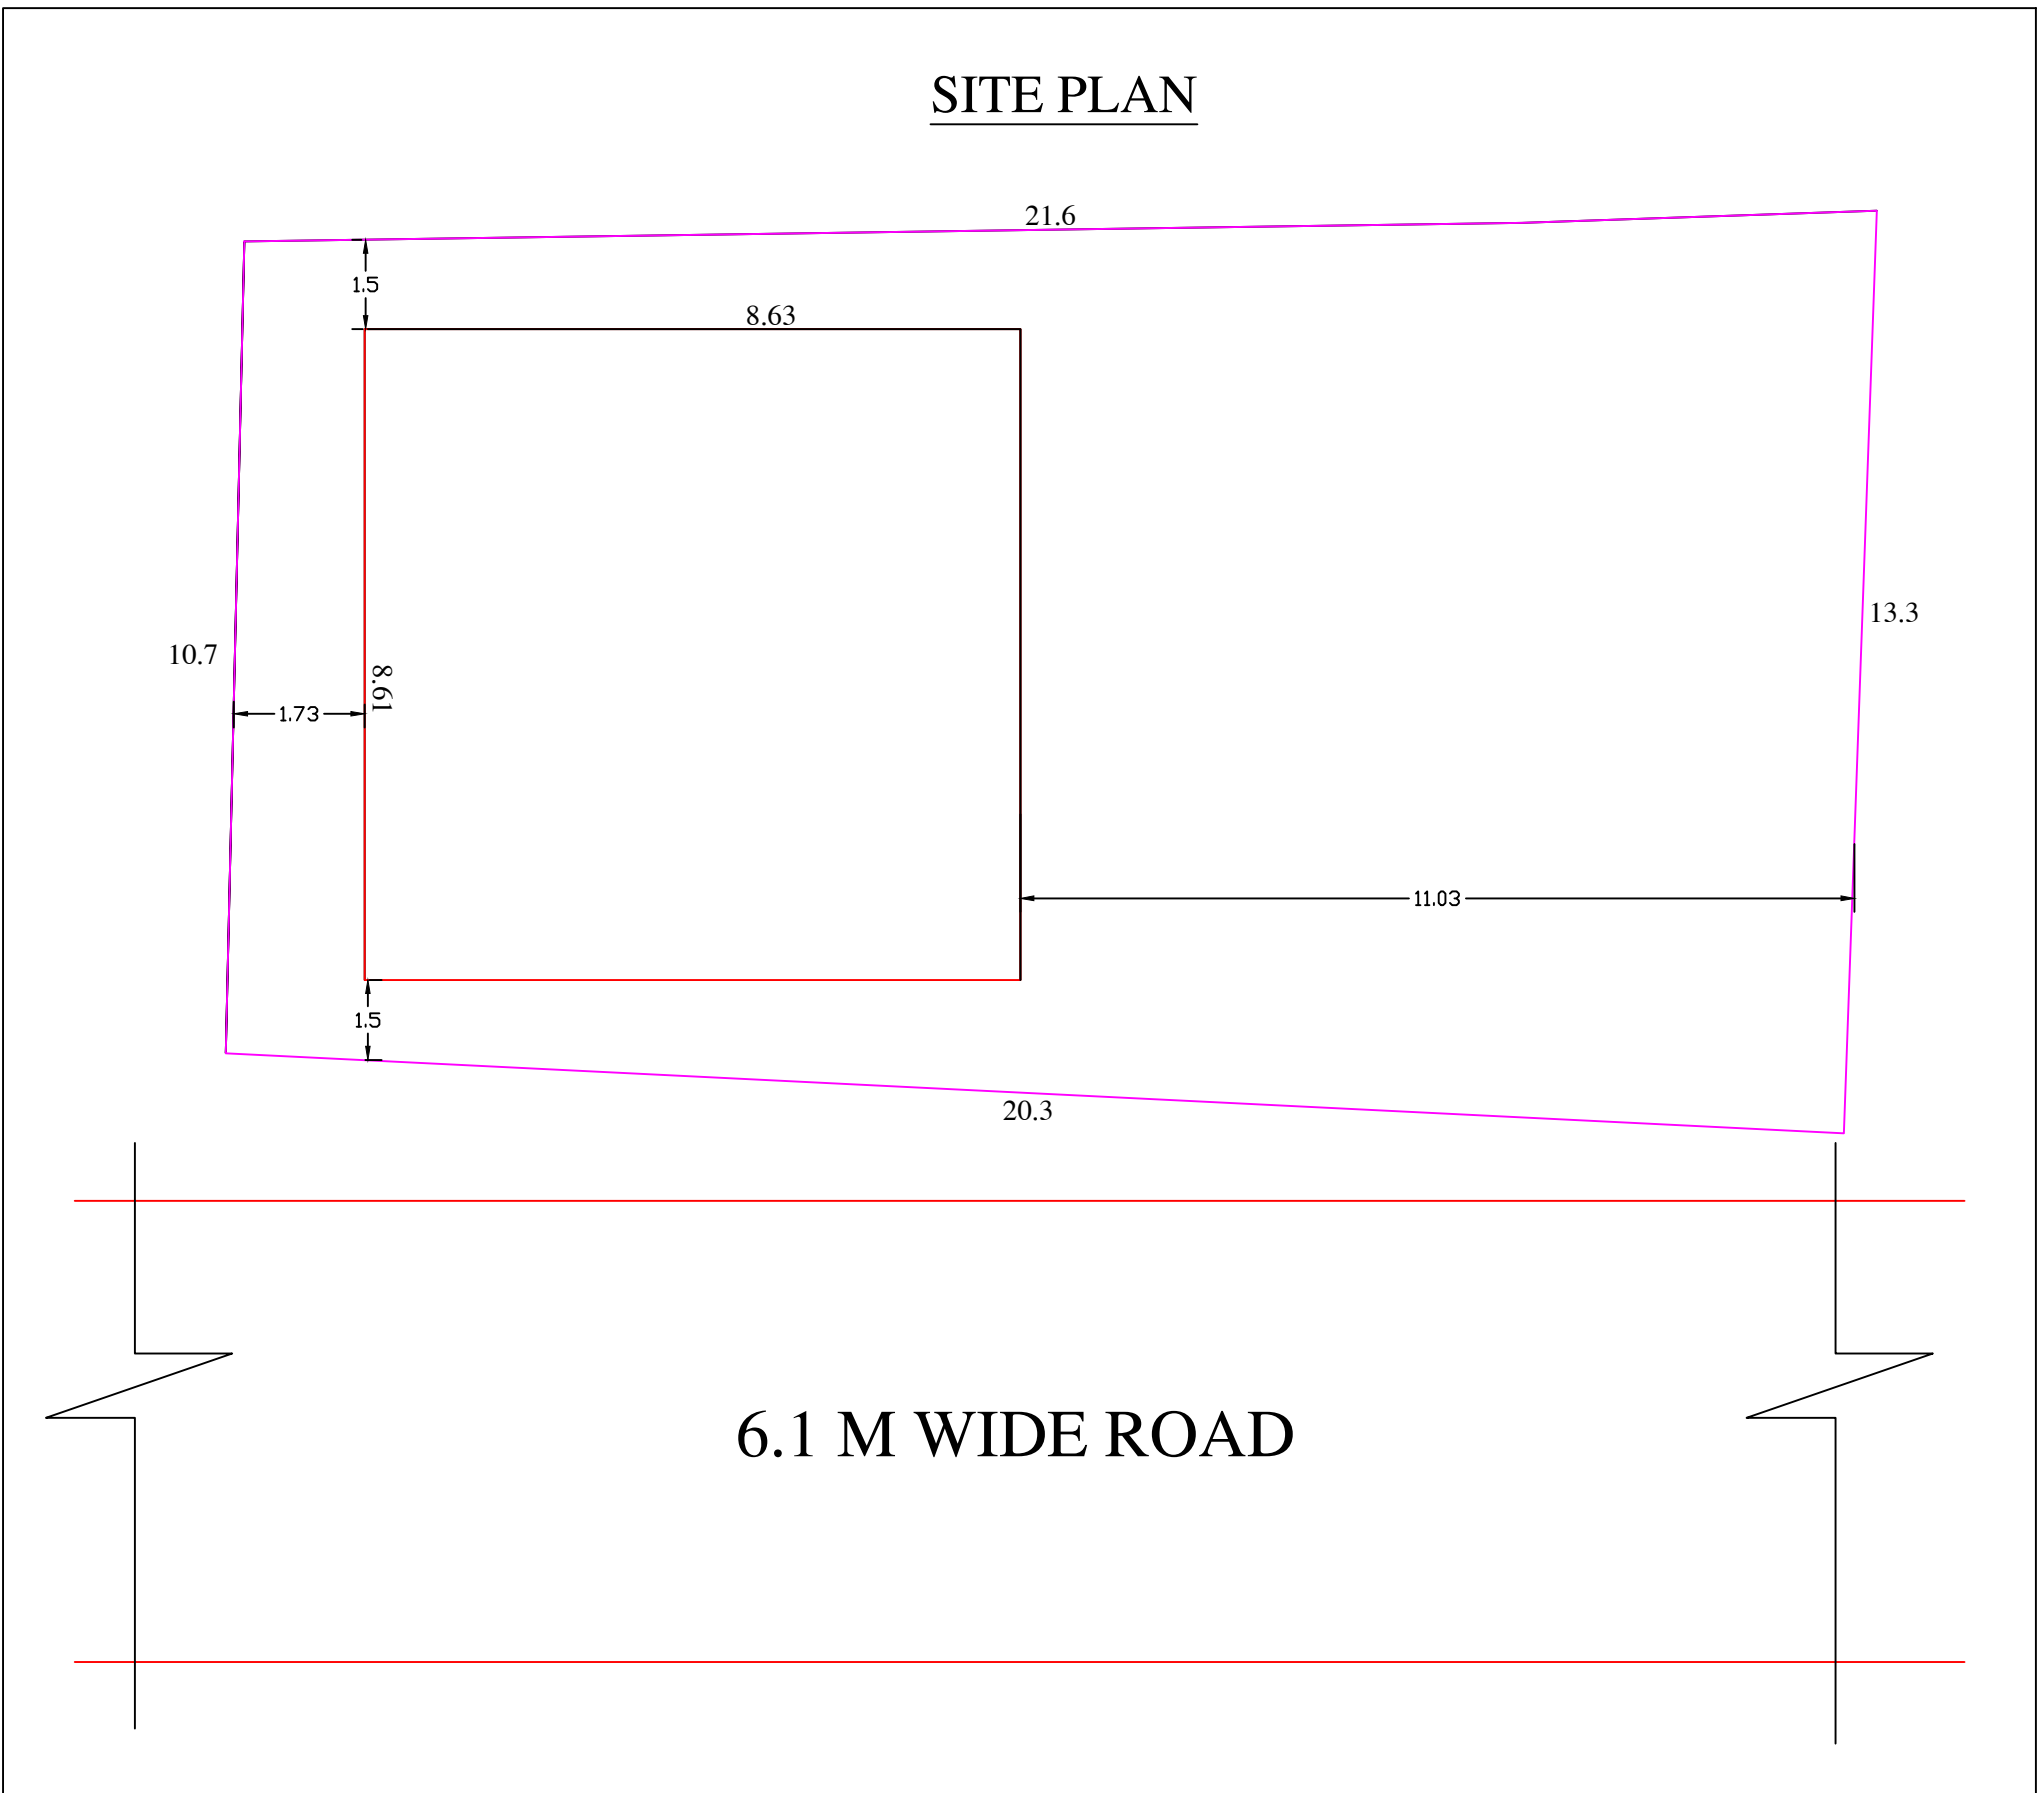

SITE PLAN



RAINWATER
HARVESTING TANK

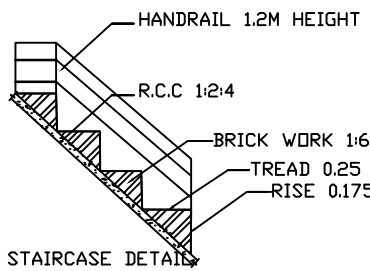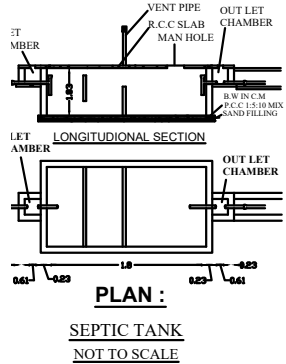

AREA STATEMENT

DESCRIPTION	SQ.FT	SQ.M
SITE EXTENT	2831.14	263.055
PRO.GROUND FLOOR	800	74.32
PRO.FIRST FLOOR	428	39.83
TOTAL BUILDING AREA	1228	114.15
VACANT AREA	2031	189

F.S.I : 0.43 PLOT COVERAGE : 28.25%

SCHEDULE OF JOINERIES

TYPE	DESCRIPTION	SIZE
D	MAIN DOOR	1.00X2.13
D1	DOOR	0.91X2.13
D2	DOOR	0.76X2.13
W	WNDOW	1.52X1.52
KW	KITCHEN WINDOW	1.52X0.91
V	VENTILATOR	0.91X0.61

S. Sathia Seelan .P

SIGNATURE OF APPLICANT

Er. P. JEBA NALWIN
B.E CIVIL ENGINEER
LEELA CONSTRUCTION
SOUTH THAMARAIKULAM, K.K DIST-625701
9789629746
150/LS/2024/00011

SIGNATURE OF LICENSED ENGINEER

DRAWN BY : Er. P.Jeba Nalwin BE

MOB NO: 9789629746