
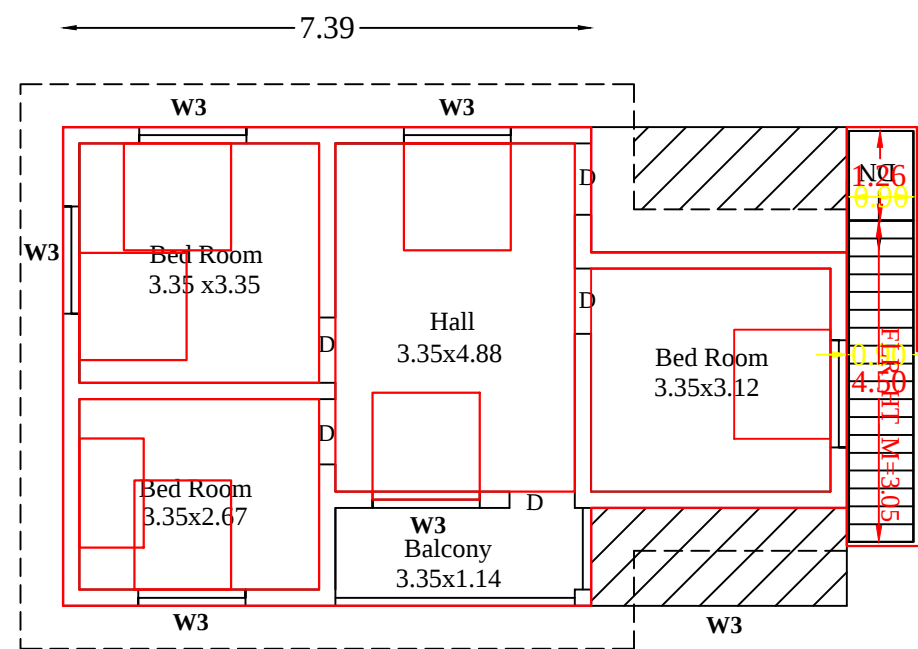
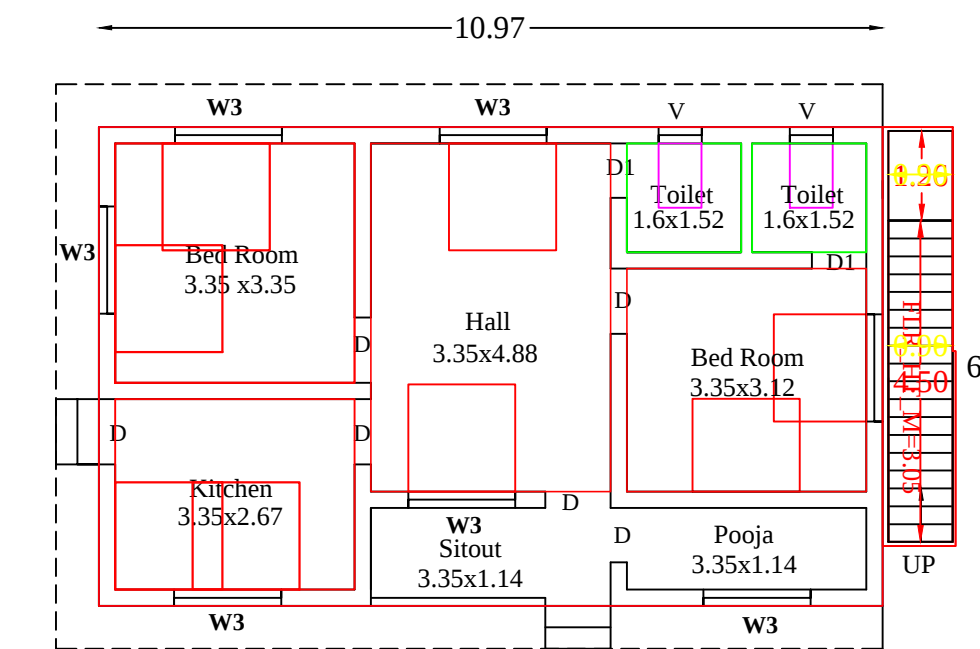
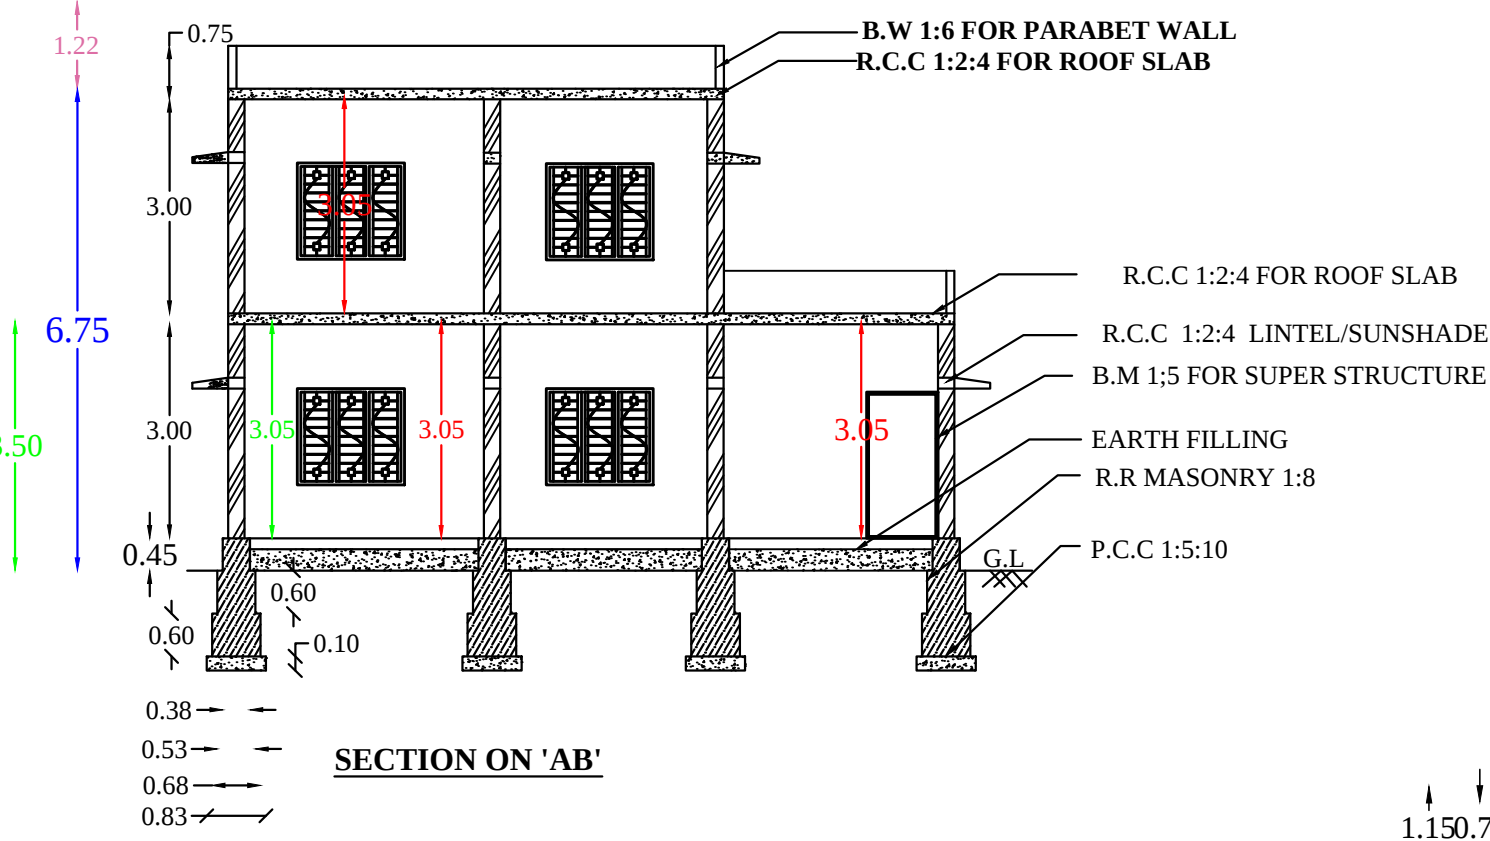











PLAN SHOWING THE PROPOSED CONSTRUCTION OF R.C.C ROOF RESIDENTIAL BUILDING
AT VELLIVILAGOM, IN RE. SURVEY. NO : 667 / 4 OF UNNAMALAIKADAI VILLAGE IN UNNAMALAIKADAI
TOWN PANCHAYAT, VILAVANCODE TALUK, KANYAKUMARI DISTRICT

NAME OF OWNER: Mrs.L.SHEEBA DEVI,
W/o.Mr.RAJESH,
VELLIVILAGATHU VEEDU,
VIRICODE&(P.O),PIN:629165

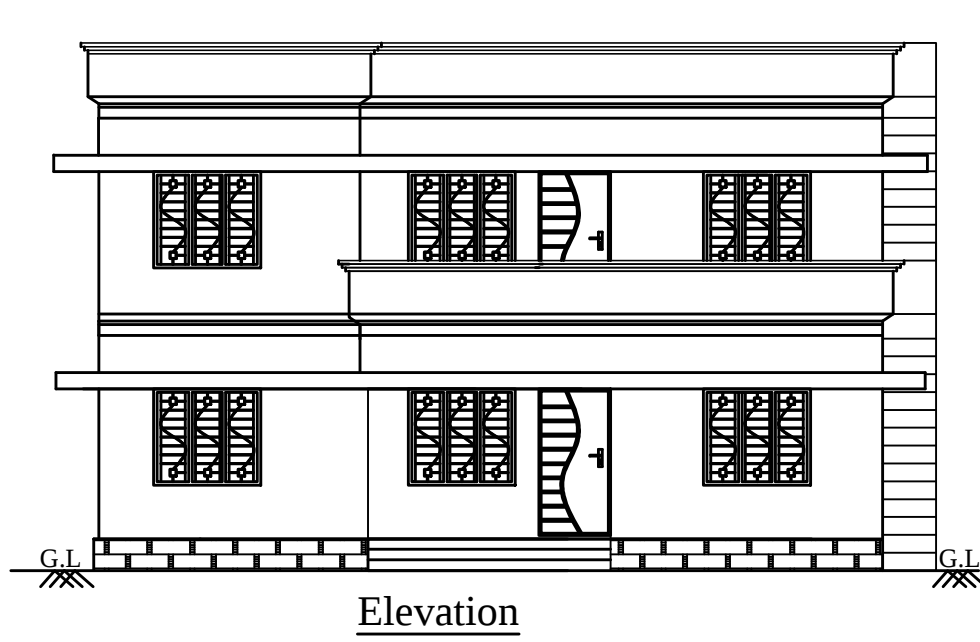

PLAN INFO
PLOT_NO=NO
PATTA_NO=426
TALUK=VILAVANCODE
DISTRICT=KANNYAKUMARI
SURVEY_NO=667/4
PLOT_AREA_M2=283.30
AS_PER_DOCUMENT=283.30
AS_AT_SITE=289.82
FMB_OR_PLR=283.30
JURISDICTION_TYPE= PANCHAYAT
SINGLE_FAMILY_BLDG=NO
LAND_USE_ZONE = RESIDENTIAL
CRZ=NO
SECURITY_ZONE=NO
WHETHER_GOVT_OR_AIDED_SCHOOL=NO
ROAD_WIDTH=3.00
ROAD_LENGTH= 50.0
AVG_PLOT_DEPTH= 15.80
AVG_PLOT_WIDTH= 19.45
RWH_DECLARED=YES
BUILDING_NEAR_TO_RIVER=NO
OSR_APPLICABLE =NO
OSR_SURRENDER_OR_BUYBACK=BUYBACK
PREMIUM_FSI_REQUIRED=NO
IS_APPROVED_LAYOUT=NO
AREA_TYPE=OTHERS
DOCUMENT=NO
T_BLDG=NO
EN_BUILDINGS_AND_SUSTAINABILITY=NO
ND_FIRE_SAFETY_REQUIREMENTS=NO
TION_NEAR_MONUMENT=NO
SS_FOR_PHYSICALLY_CHALLENGED_PEOPLE=YES
ND_FIRE_SAFETY_REQUIREMENTS=YES

EXISTS=NO
LESSTHAN_1KM_RADIUS=NO
MBER_COUNT=2

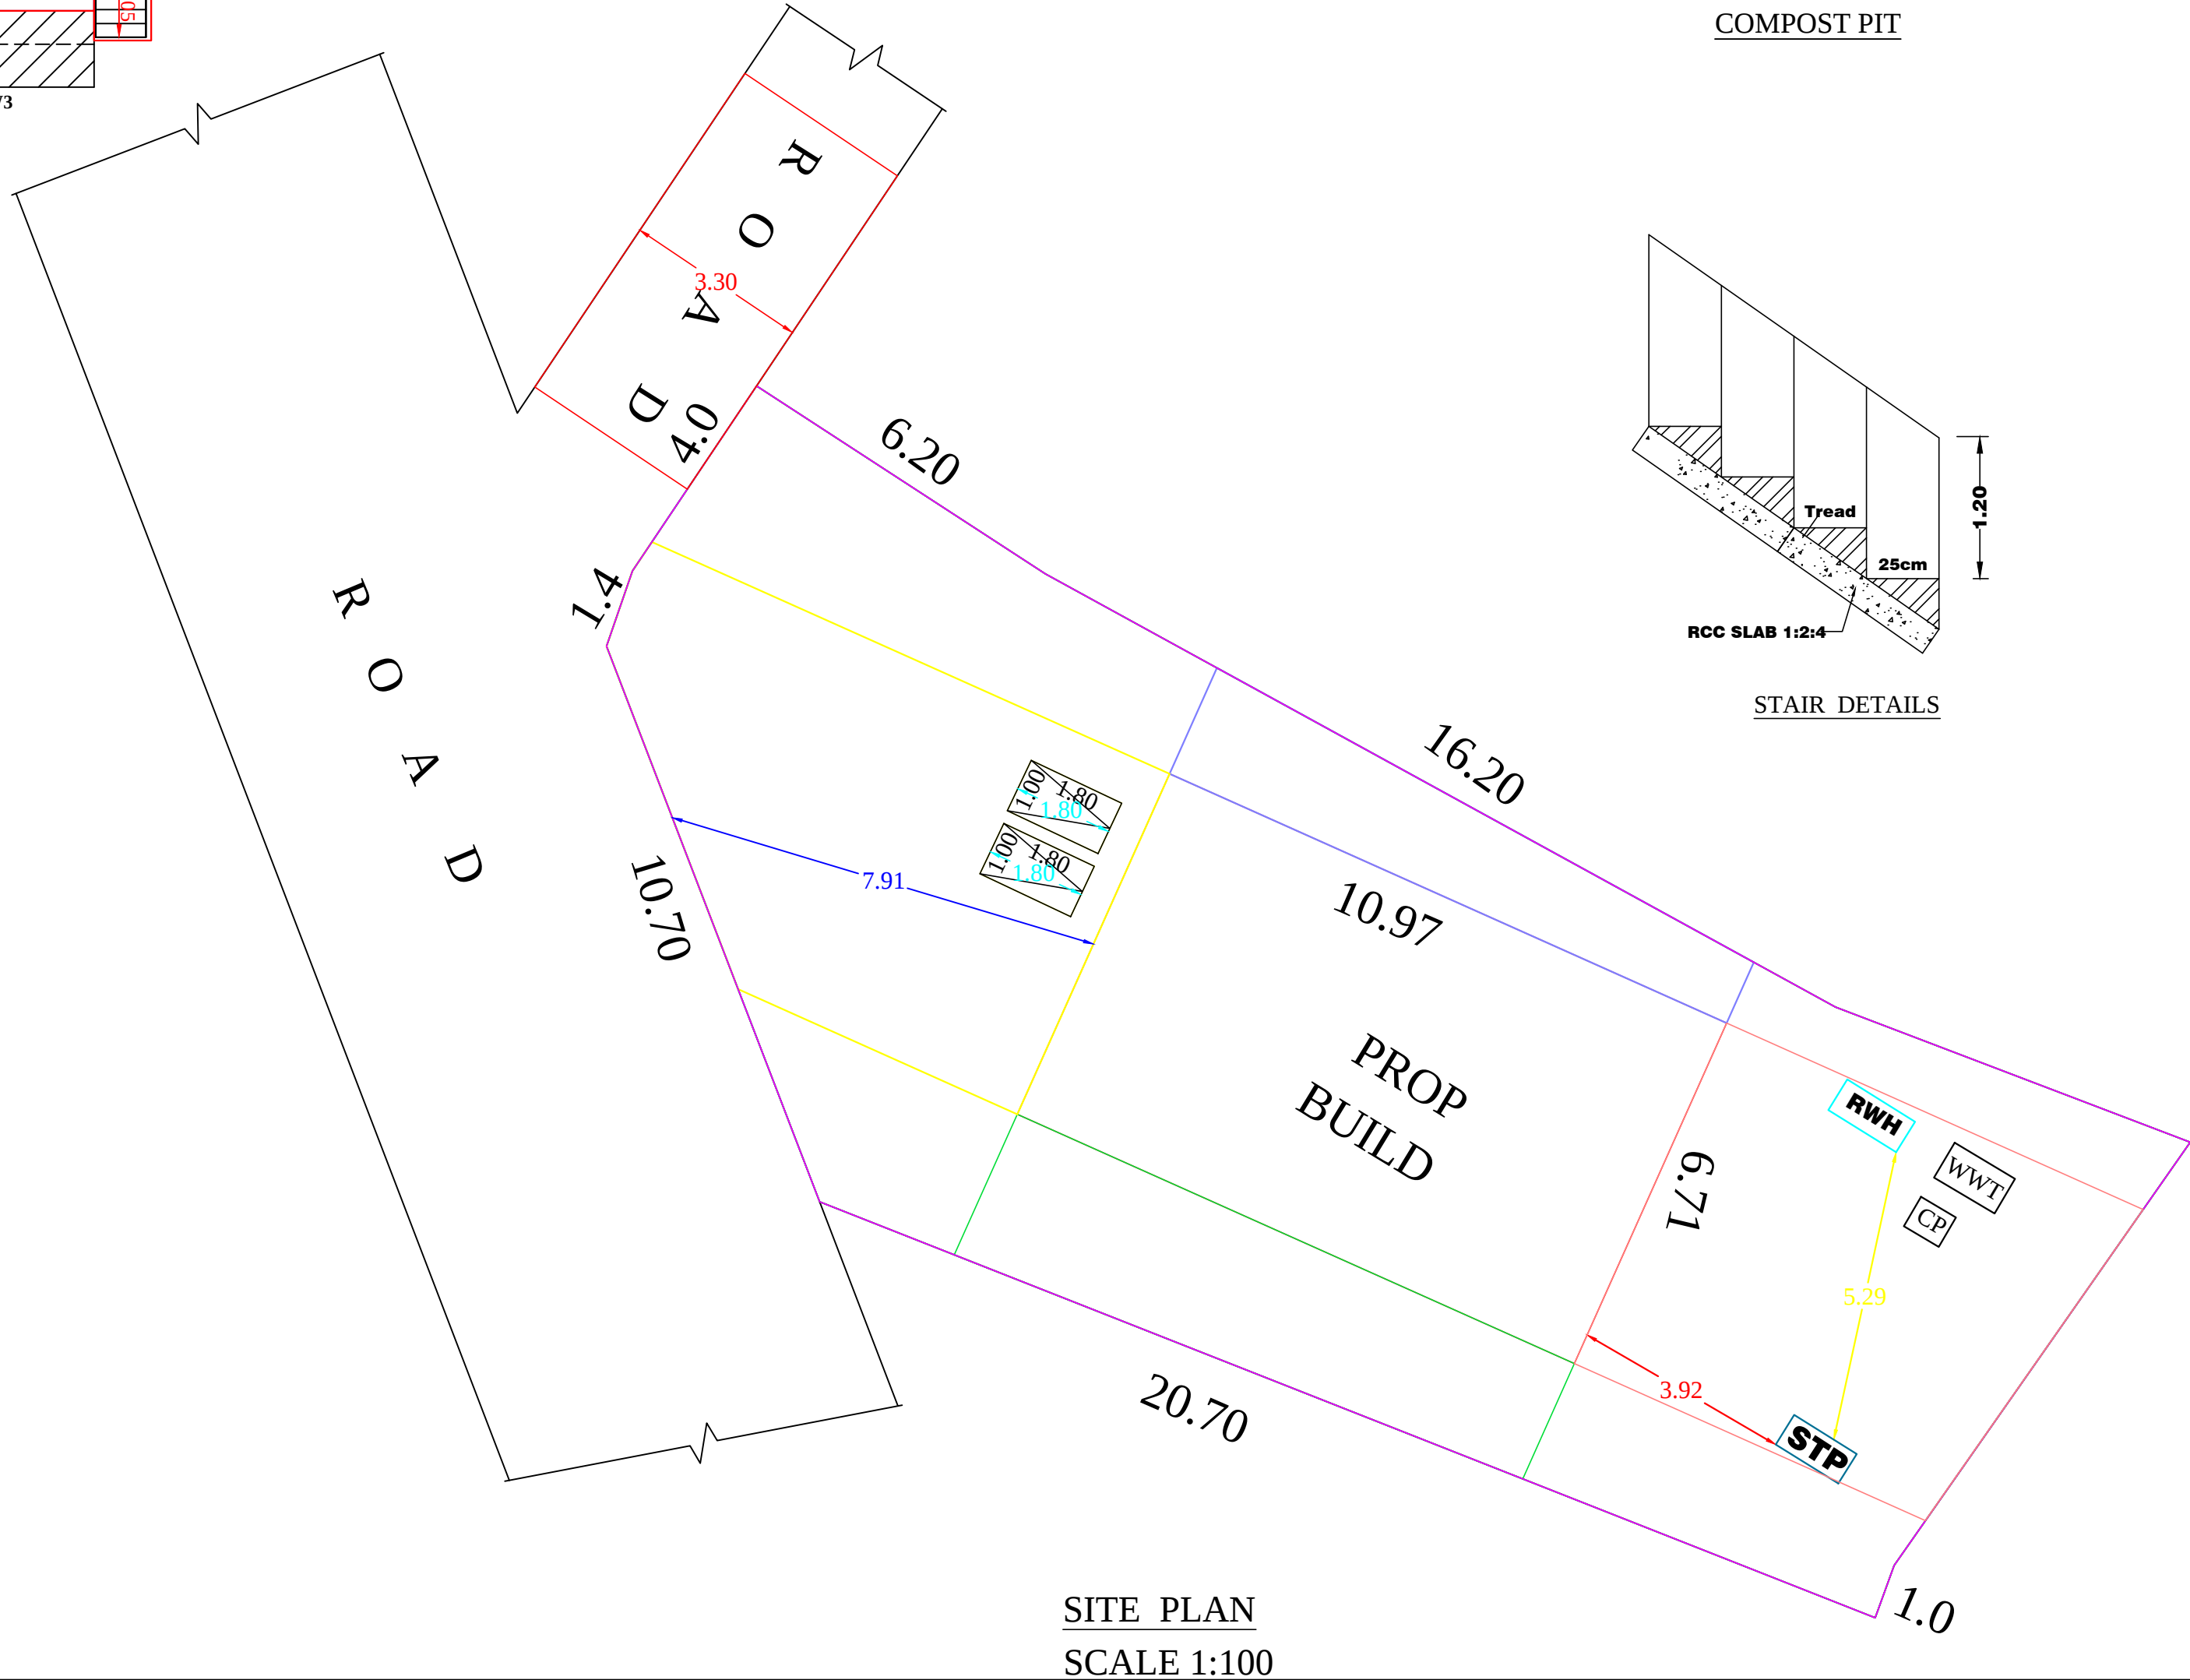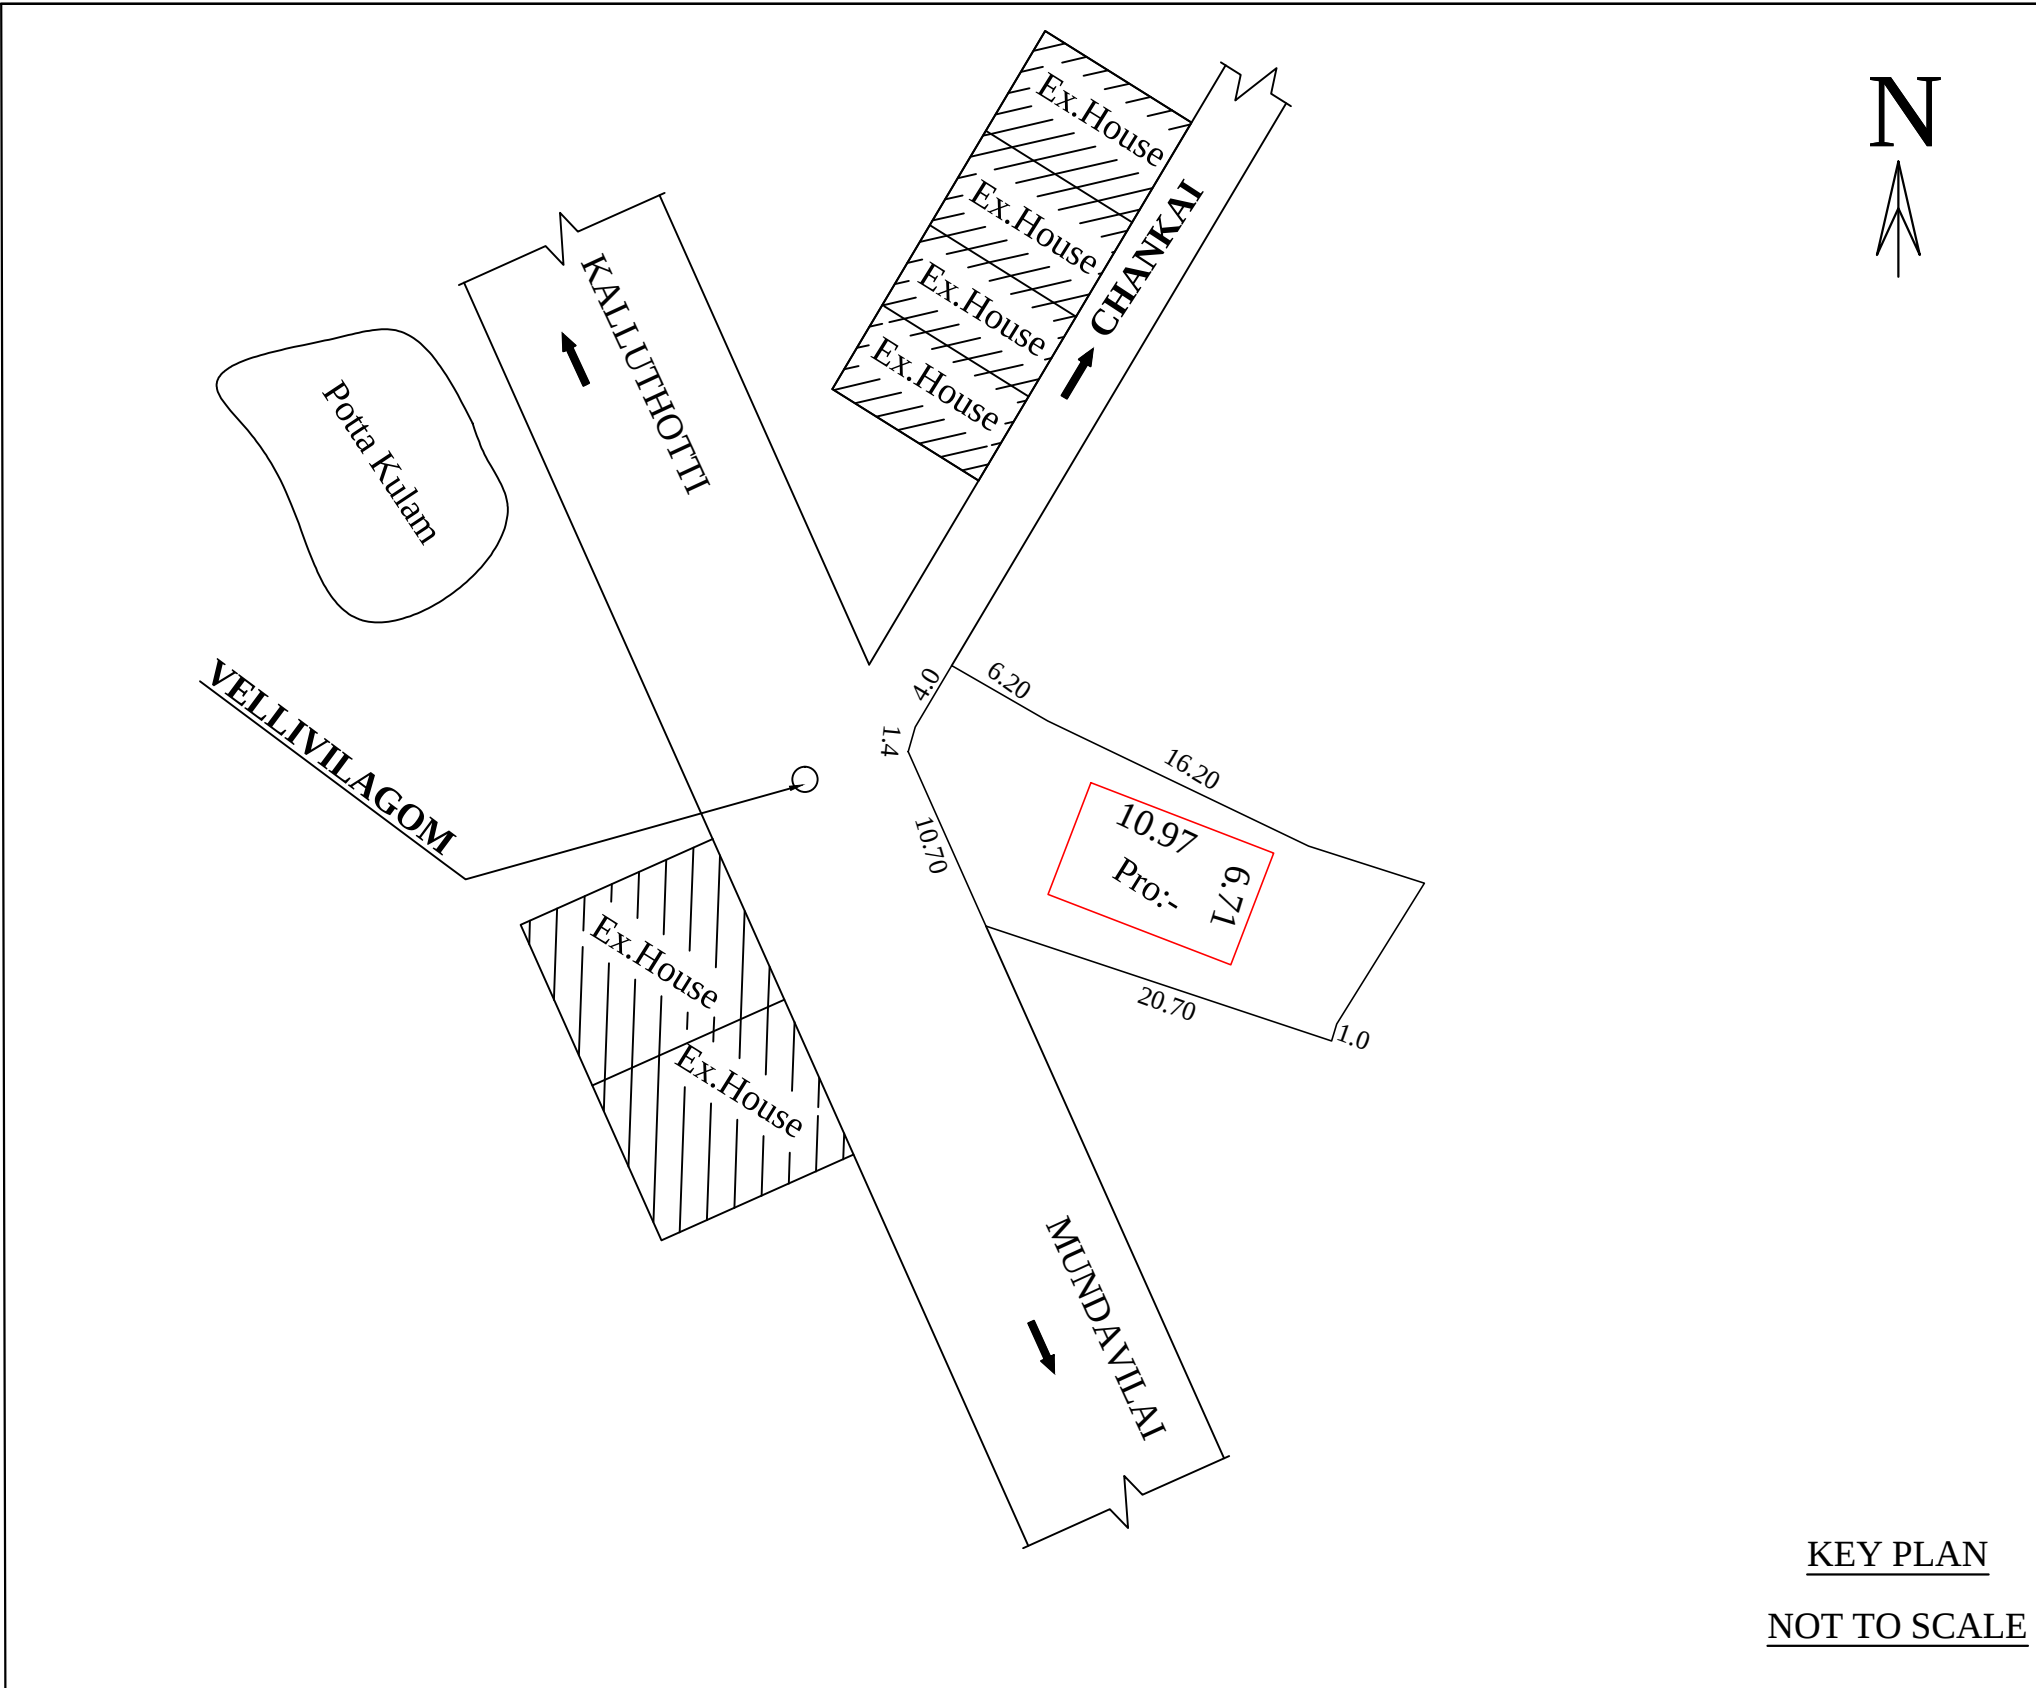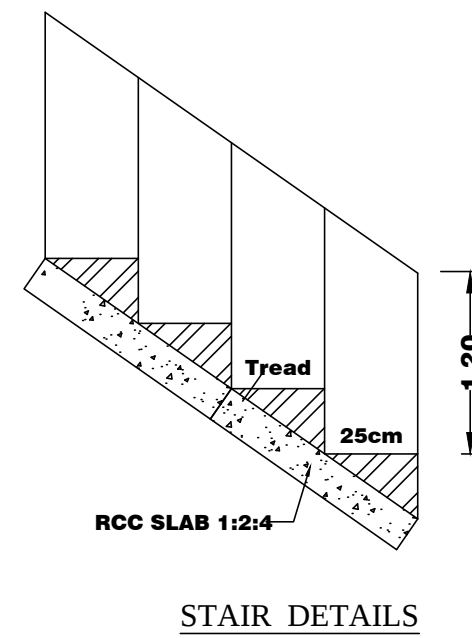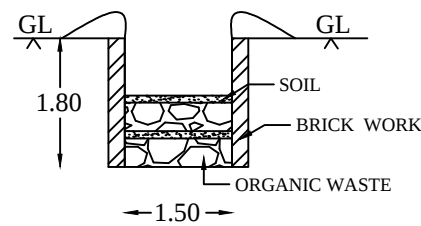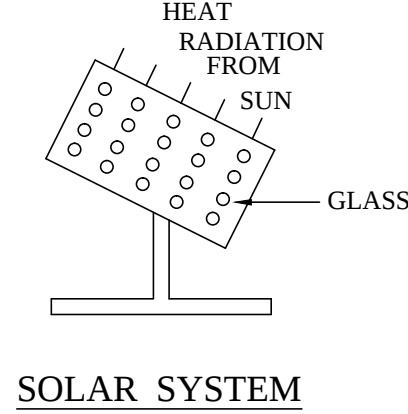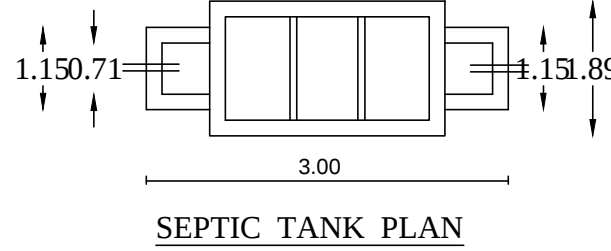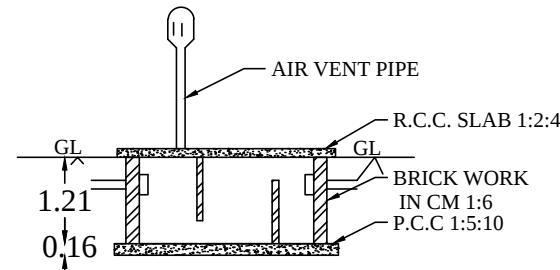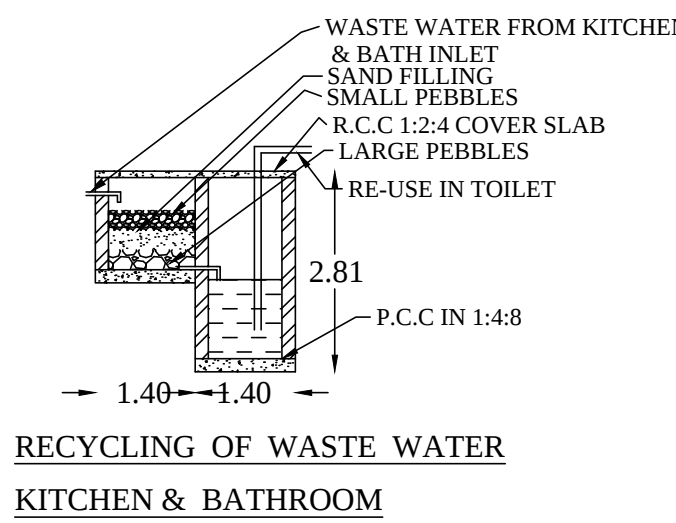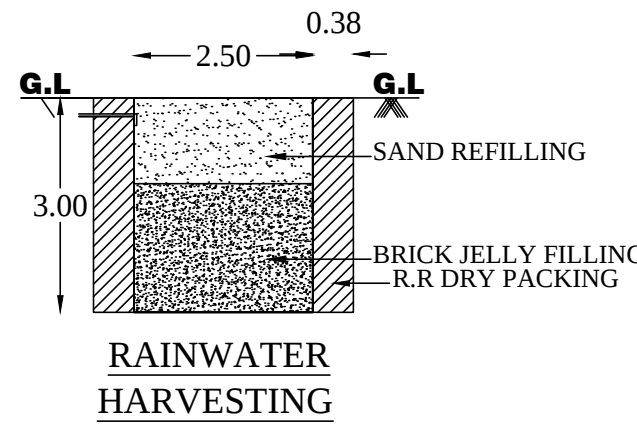

SITE BOUNDARY	
PROP. BUILDING	
ROAD, PATHWAY	
EXIST. BUILDING	

JOINERY DETAILS	
MD : MASTER DOOR	: 1.00 X 2.13
D : DOOR	: 0.90 X 2.10
D1 : DOOR	: 0.75 X 2.10
W3 : WINDOW	: 1.50 X 1.50
W2 : WINDOW	: 0.90 X 1.50
KW2 : KITCHEN WINDOW	: 0.90 X 0.90
V : VENTILATOR	: 0.90X 0.60

REFERENCE		
	PLINTH AREA	FLOOR AREA
GROUND FLOOR	73.58 M ² 792.00 SQ. FT	62.54 M ² 672.93 SQ. FT
FIRST FLOOR	62.39 M ² 671.56 SQ. FT	53.03 M ² 570.60 SQ. FT
TOTAL AREA	135.97 M ² 1463.57 SQ.FT	115.57 M ² 1243.53 SQ. FT

FSI AREA : (283.30/73.58)*100 = 26.0 %

AREA OF SITE : 7.000 CENTS, 283.30 M², 3049.42 SQ.FT

VACANT AREA : 209.72 M², 2257.42 SQ.FT

SIGNATURE OF OWNER
ENGINEER

OFFICE USE ONLY

SITE PLAN
SCALE 1:100