

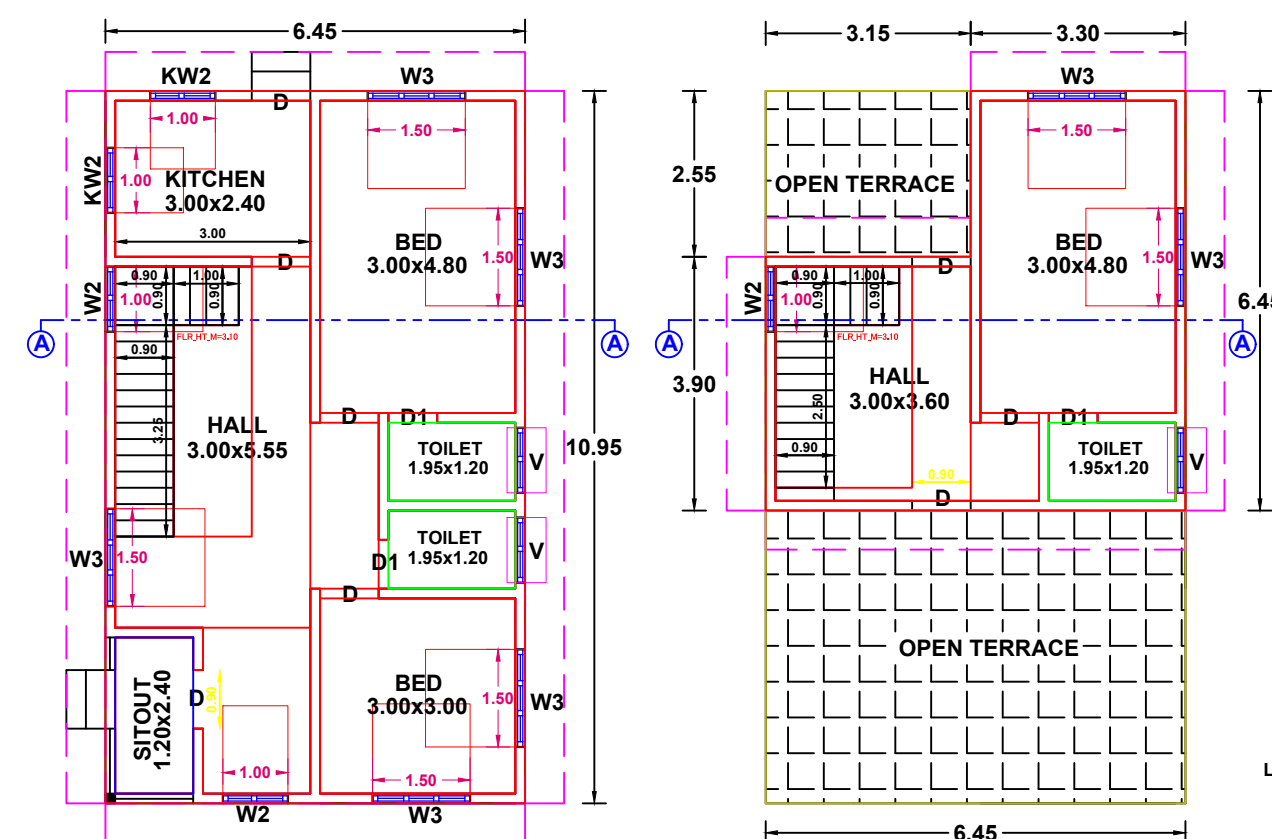
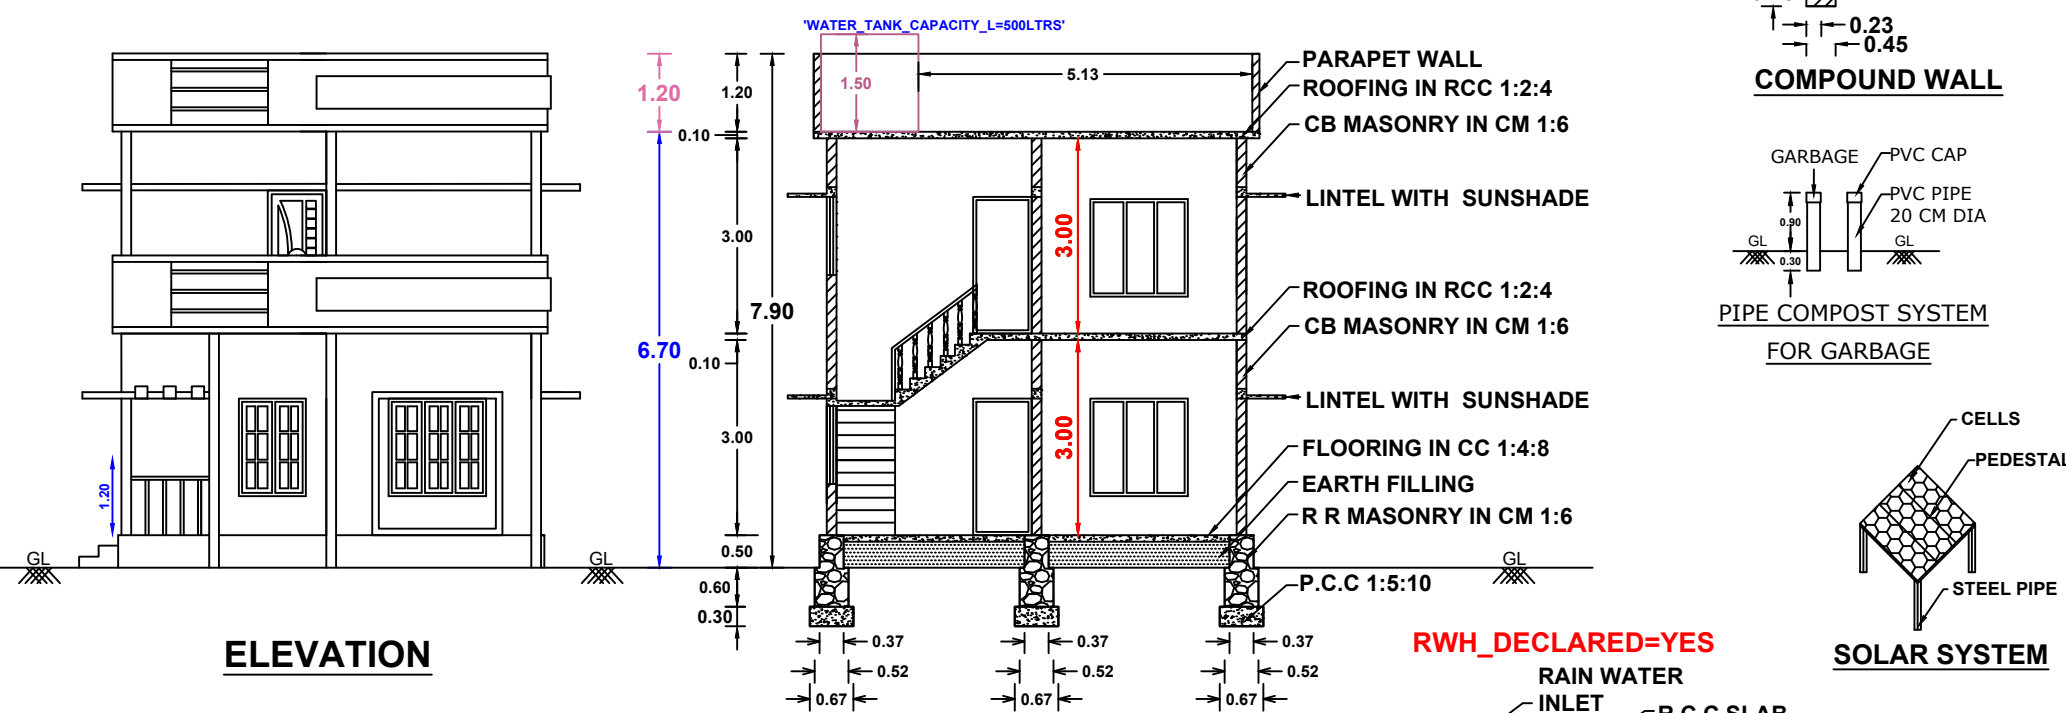
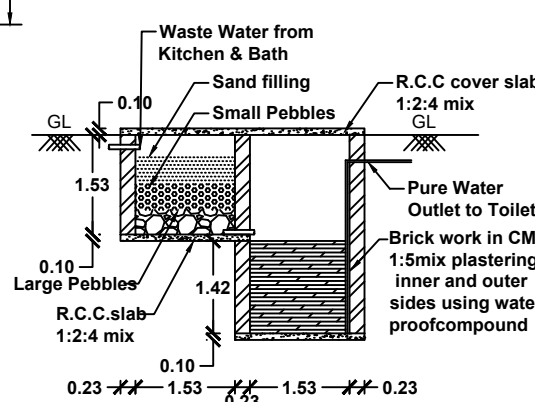
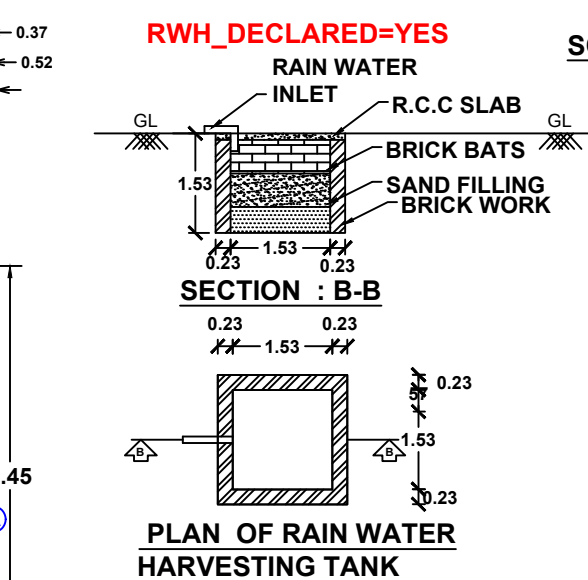



**Owner Name and Address : Mr. Santil Vino.M, S/o. Mariadhas,
Kuruvi vilai, Vencode(P.O).**

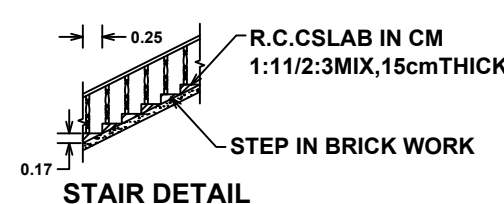

FIRST FLOOR PLAN

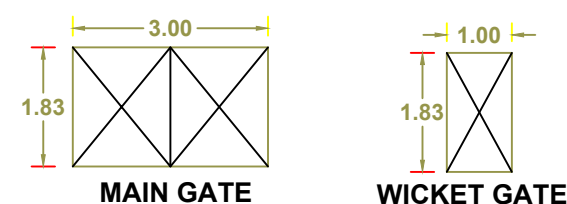

WASTE WATER RECYCLING SYSTEM

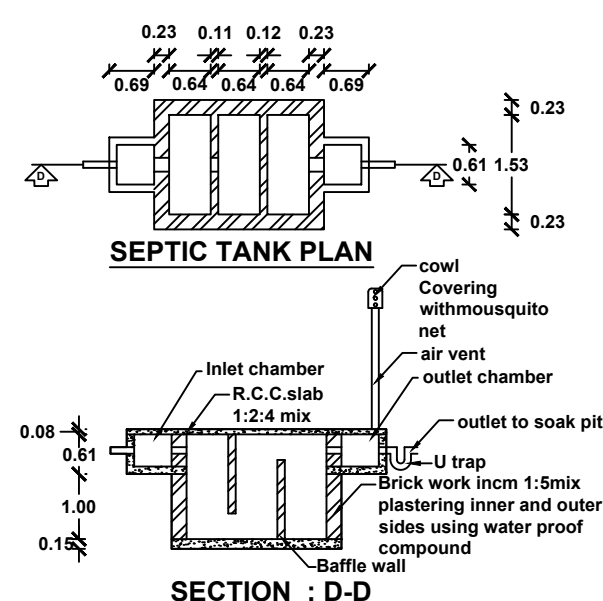


SECTION : D-D



SITE PLAN
SCALE 1:100

PLAN INFO

DISTRICT=Kanniyakumari
TALUK=Killiyoor
VILLAGE=Killiyoor(B)
SURVEY_NO=15/17D
PATTA_NO=10506
OSR_SURR_BUYBACK_RETAIN=BUYBACK
JURISDICTION_TYPE=PANCHAYAT
SINGLE_FAMILY_BLDG=YES
CRZ=NO
SECURITY_ZONE=NO
LAND_USE_ZONE=RESIDENTIAL
AREA_TYPE=OTHERS
OSR_APPLICABLE= NO
PREMIUM_FSI_REQUIRED= NO
IS_APPROVED_LAYOUT= NO
IS_SWIMMING_POOL_EXISTS= NO
IF_HERITAGE_TOWN_LESS_THAN_1KM_RADIUS= NO
PLOT_AREA_M2=242.82m²
AS_AT_SITE=242.15m²
FMB_OR_PLR=243.00m²
AS_PER_DOCUMENT=242.82m²
MIN_PLOT_WIDTH=22.60m
MIN_PLOT_DEPTH=10.20m
ACCESS_WIDTH_M=22.60m
AVG_PLOT_WIDTH=23.10m
AVG_PLOT_DEPTH=10.50m
ROAD_LENGTH=22.60m
ROAD_WIDTH=3.00m

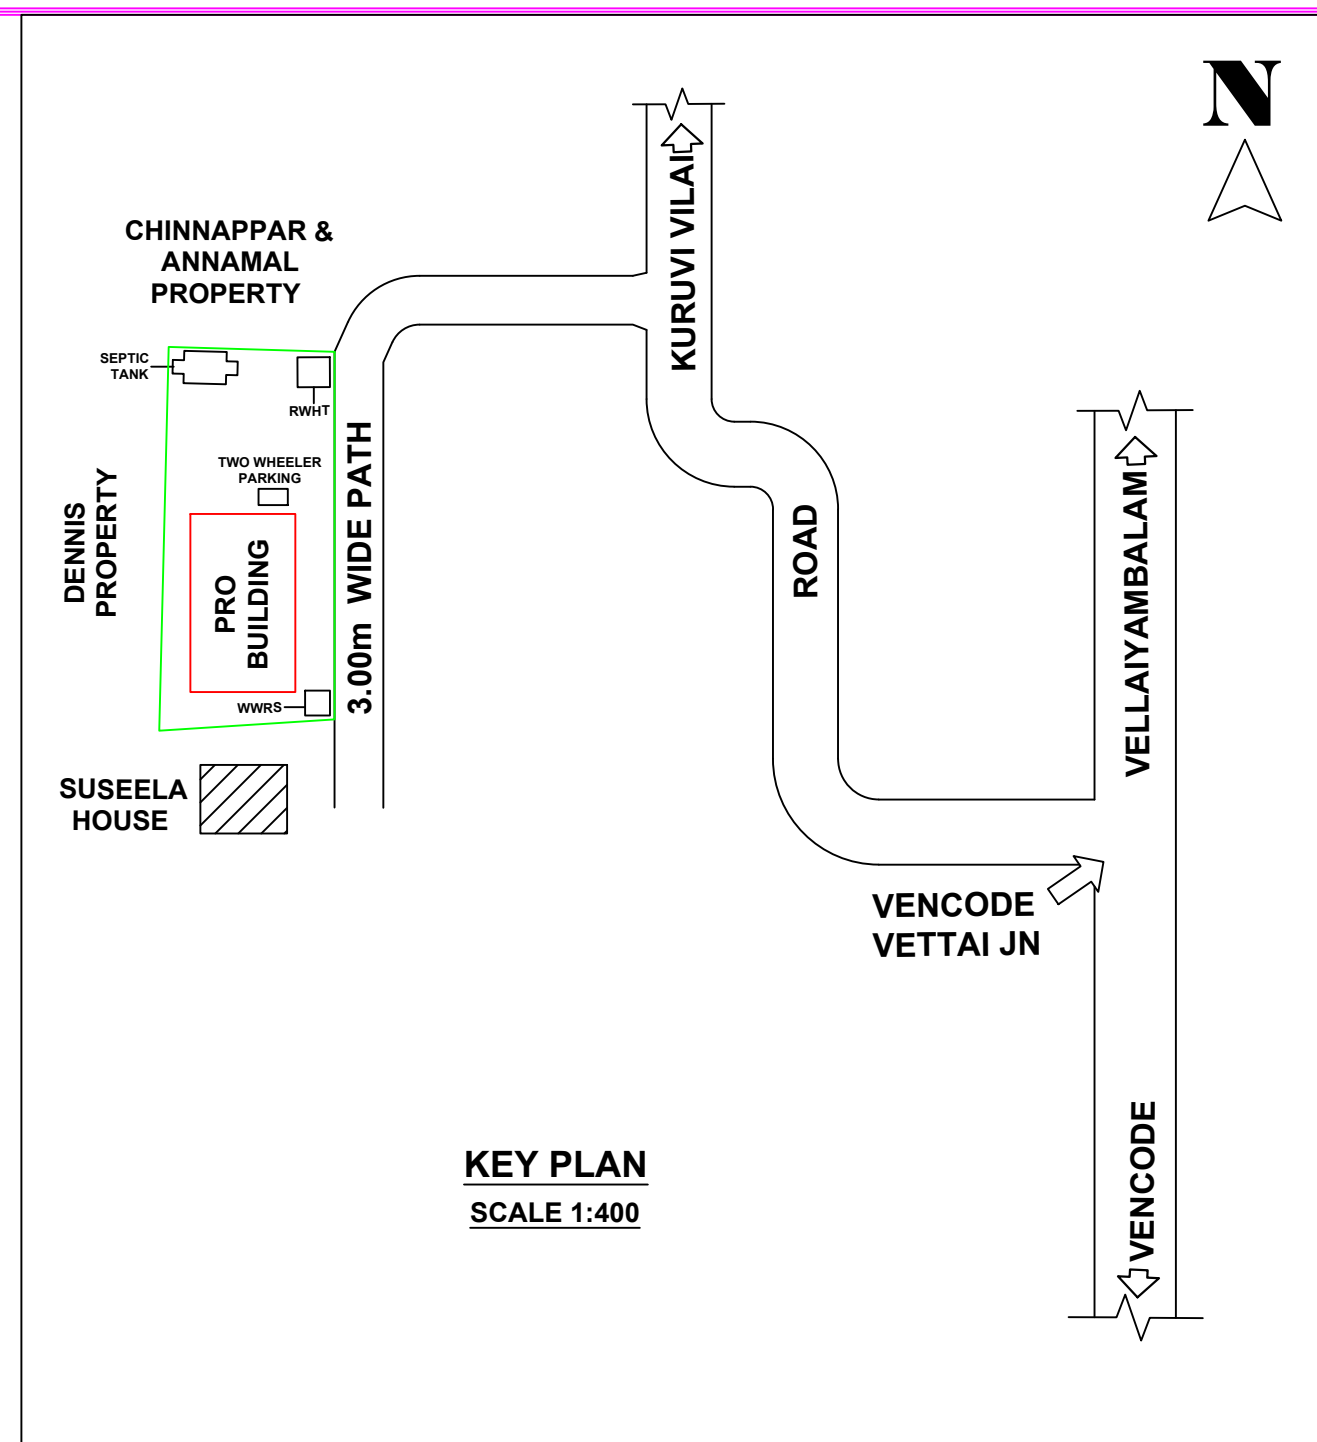

KEY PLAN
SCALE 1:400

AREA DETAILS		SITE AREA	242.82 Sq.m	2612.74 Sq.Ft	6.000 Cents
BUILDING AREA	PLINTH AREA		FLOOR AREA		
GROUND FLOOR	70.63 Sq M	(759.97 Sq Ft)	57.82 Sq M	(622.14 Sq Ft)	
FIRST FLOOR	33.57 Sq M	(361.21 Sq Ft)	25.09 Sq M	(269.96 Sq Ft)	
TOTAL	104.20 Sq M (1121.18 Sq Ft)		82.91 Sq M	(892.10 Sq Ft)	
VACANT AREA	172.19 Sq M		(1852.76 Sq Ft)		


JOINARY DETAILS			
D	DOORS	0.90	X 2.10 - 5 Nos
D1	DOORS	0.60	X 2.10 - 3 Nos
W2	WINDOWS	1.00	X 1.50 - 3 Nos
W3	WINDOWS	1.50	X 1.50 - 7 Nos
KW2	K.WINDOWS	1.00	X 1.00 - 2 Nos
KW3	K.WINDOWS	1.50	X 1.00 - 0 No
V	VENTILATORS	0.75	X 0.75 - 3 Nos

INDEX	
PRO.SITE	
PRO.BUILDING	
EXT.BUILDING	
ROAD	

PARKING SPACE :
Required Parking= 1 TW Parking
Provided Parking= 1 TW Parking

Floor Space Index:
F.S.I = $\frac{\text{Total Builtup Area}}{\text{Total Site Area}}$
F.S.I = 104.20/242.82
F.S.I = 0.429 < 2.000

SITE COVERAGE : 29.09%

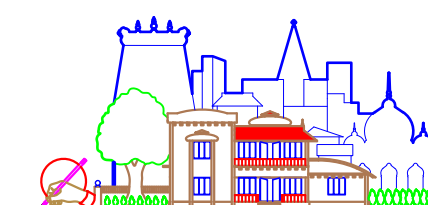

KALAIKARAN CONSTRUCTION
Near Bus Stand,Tholayavattam
Mob: 9442830628. 8300822568

DRAWN BY: Er. S.U.Kalai Nilan, BE

N
★

OWNER

Er. S. U. Kalai Nilan
Er. S.U. Kalai Nilan, B.E.,
Licensed Building Surveyor,
Kalaikaran Construction
Tholayavattam
Mob : 8300822568

ENGINEER

OFFICE USE:

SCALE 1:100