



PLAN SHOWING THE PROPOSED CONSTRUCTION OF A TERRACE ROOF RESIDENTIAL BUILDING IN RE.SY.NO: 335 / 6 OF MUNCHIRAI VILLAGE, PUTHUKKADAI TOWN PANCHAYAT, KILLIYOOR TALUK, K.K.DISTRICT.


OWNED BY : Mr.S.SHABIN , S/O Mr.SHYLEES , 2/84 , CHENAMVILAI VEEDU , CHENTHARAI , PUTHUKKADAI , K.K.DISTRICT .

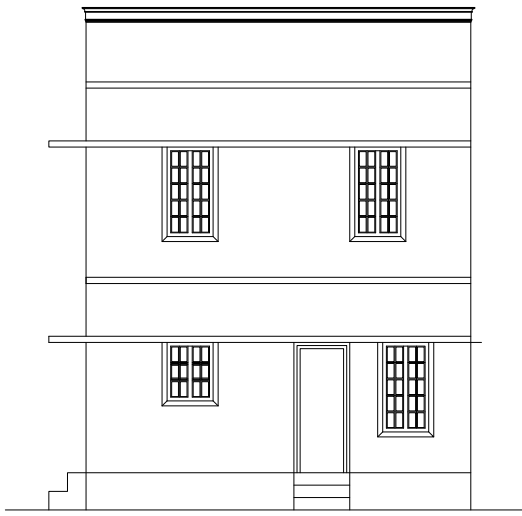

ELEVATION

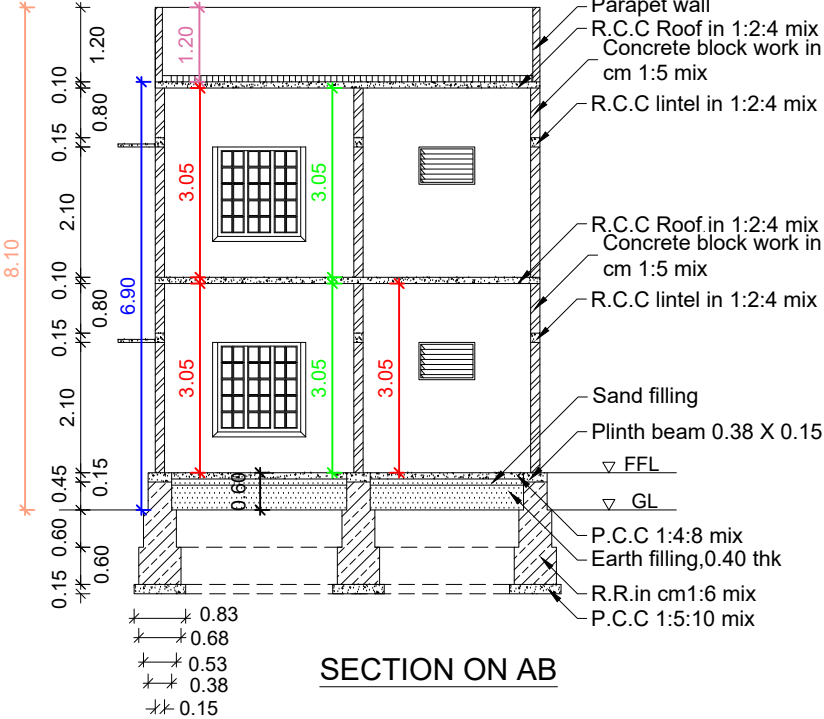


SECTION ON AB

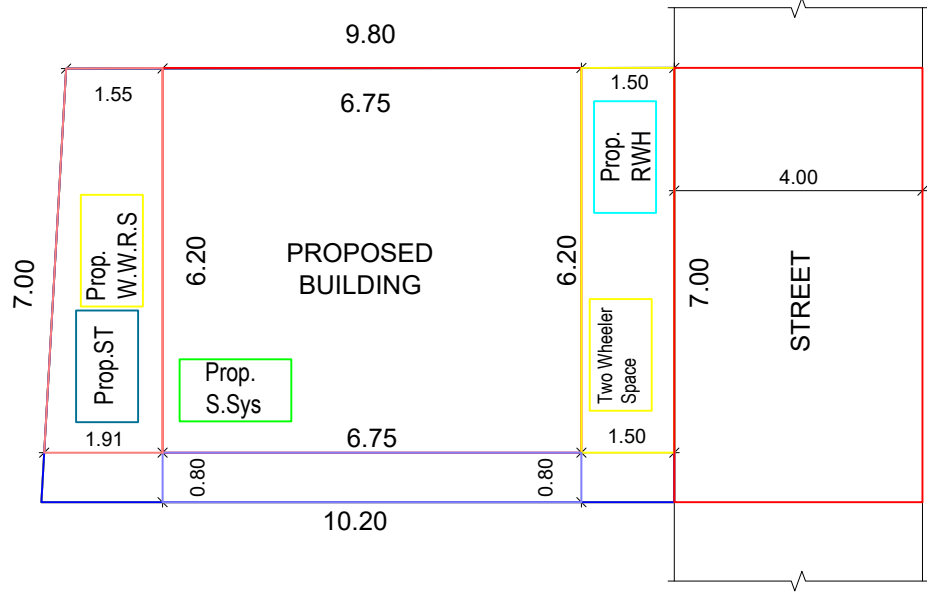


SITE PLAN

SCALE: 1:100.

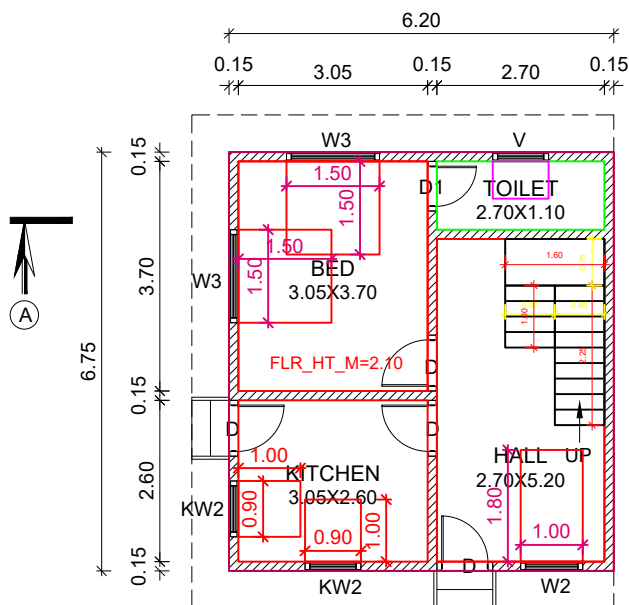


GROUND FLOOR PLAN

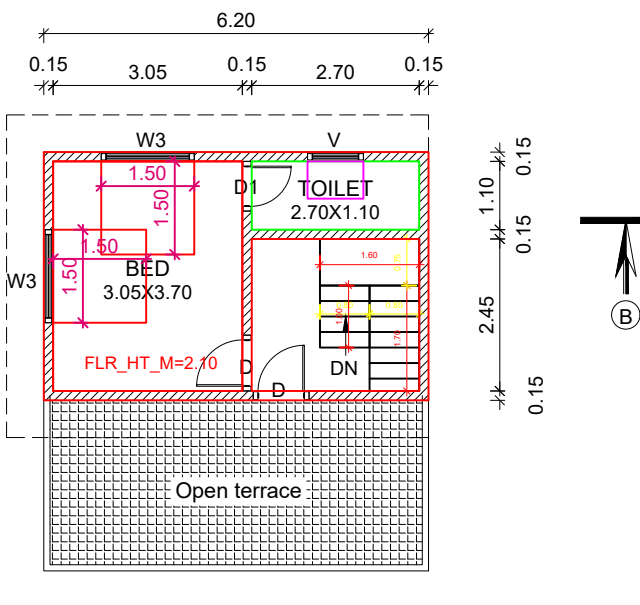


FIRST FLOOR PLAN


PLAN INFO
PLOT_AREA_M2=68.80
AS_AT_SITE=69.94
FMB_OR_PLR=68.80
AS_PER_DOCUMENT=68.80
ROAD_WIDTH=4.00
AVG_PLOT_WIDTH=7.00
AVG_PLOT_DEPTH=10.20
ROAD_LENGTH=100.00
AREA_TYPE=EWS
SURVEY_NO=335/6
PATTA_NO=940
TALUK=KILLIYOOR
JURISDICTION_TYPE=PANCHAYAT
SINGLE_FAMILY_BLDG=YES
OSR_APPLICABLE=NO
OSR_SURR_BUYBACK_RETAIN=RETAIN
PREMIUM_FSI_REQUIRED=NO
OSR_SURRENDER_OR_BUYBACK=YES
IS_APPROVED_LAYOUT=YES
ORGANIZATION_TYPE=PRIVATE
CRZ=NO
LAND_USE_ZONE = RESIDENTIAL
PLOT_NO=0
DISTRICT=KANYAKUMARI
IS_SWIMMING_POOL_EXISTS=NO
RWHT_DECLARED=YES
IF_HERITAGE_TOWN_LESSTHAN_1KM_RADIUS=NO

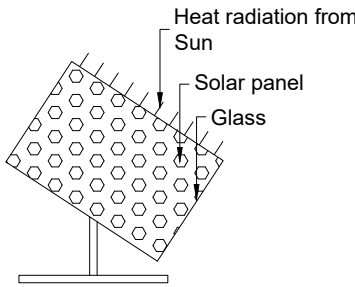


SOLAR SYSTEM

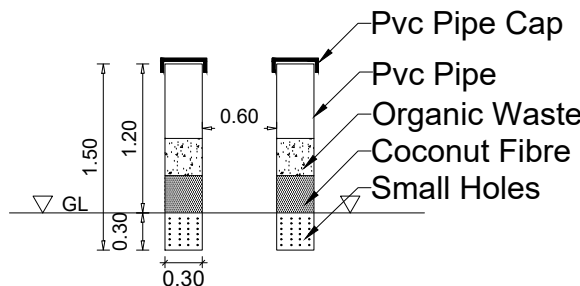

PIPE COMPOST PIT

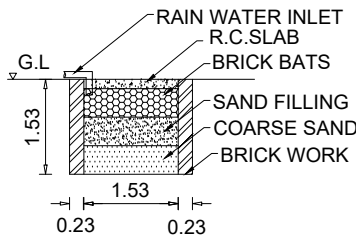


RAIN WATER HARVESTING PIT

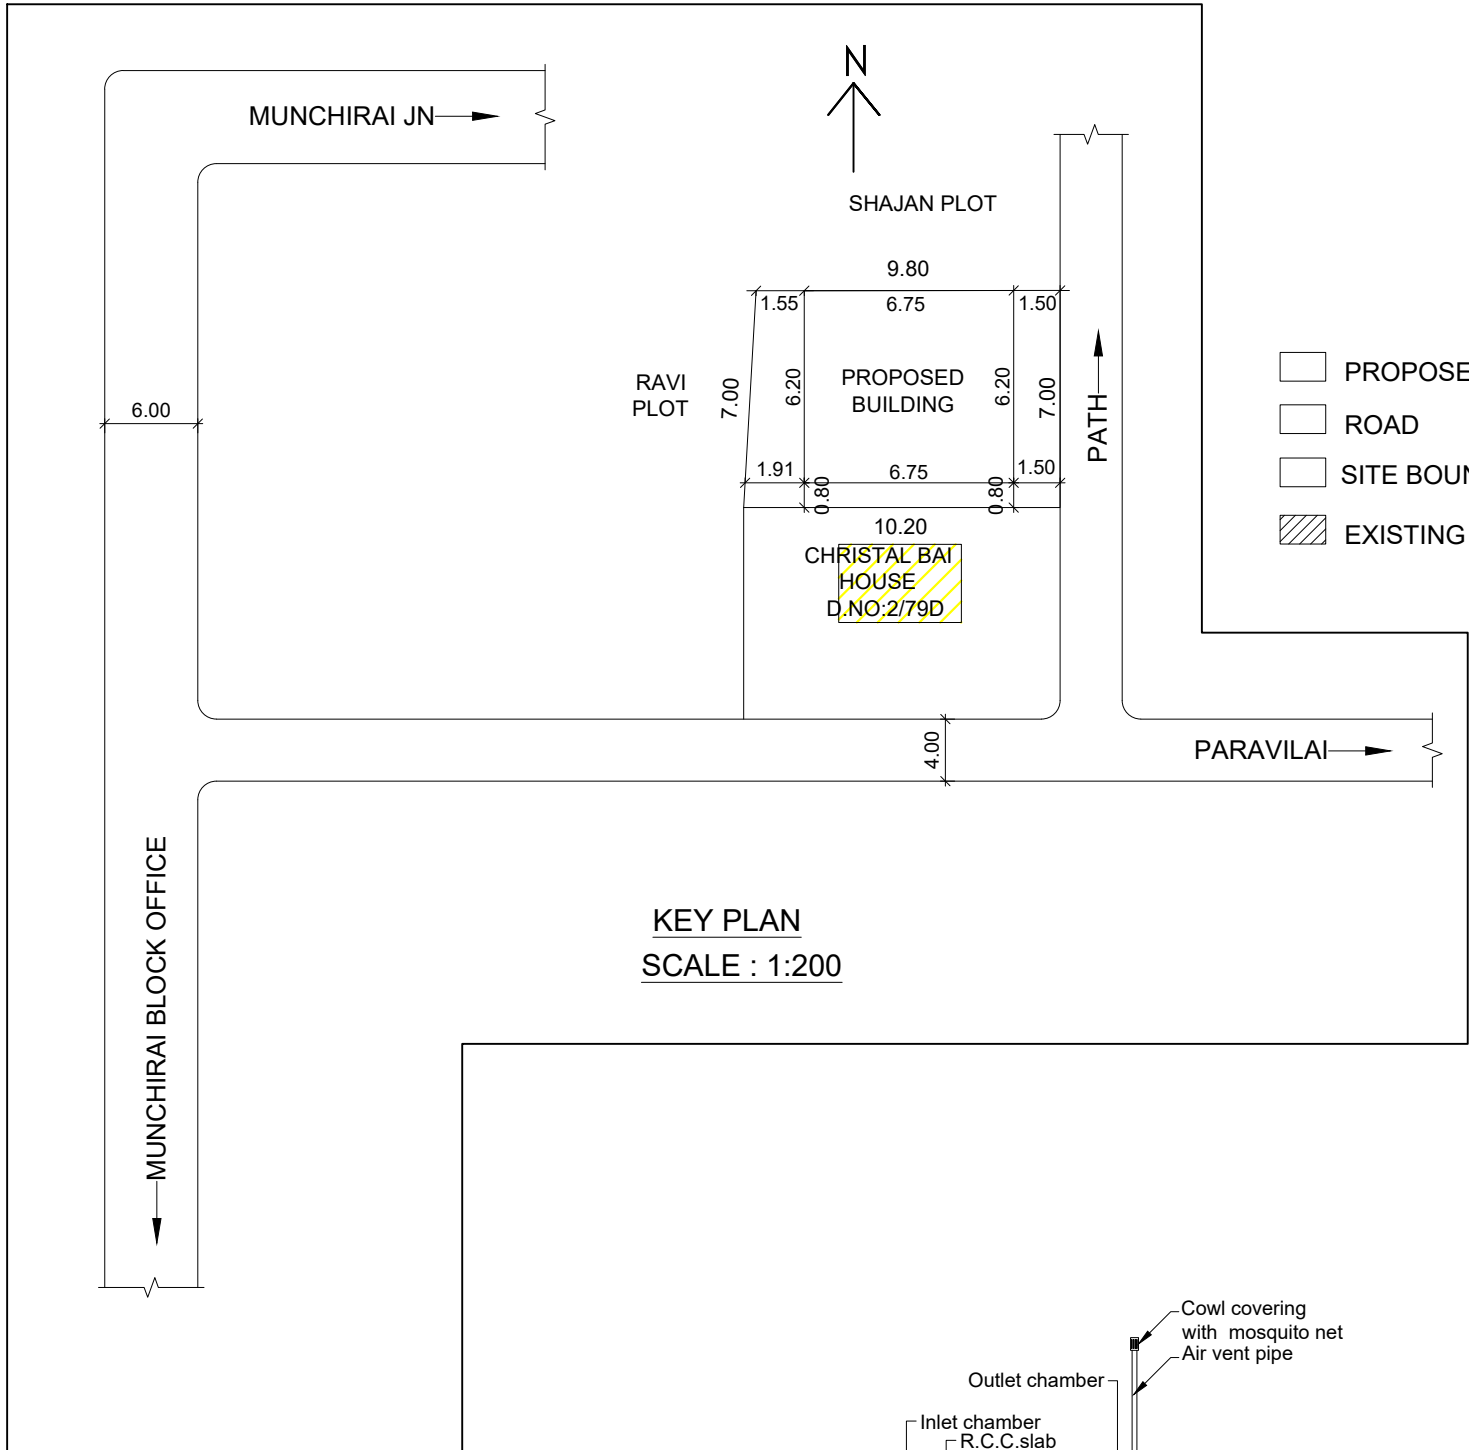


KEY PLAN

SCALE : 1:200


- PROPOSED BUILDING
- ROAD
- SITE BOUNDARY
- EXISTING BUILDING

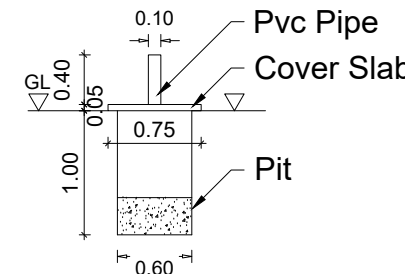


SOLID WASTE COMPOST PIT

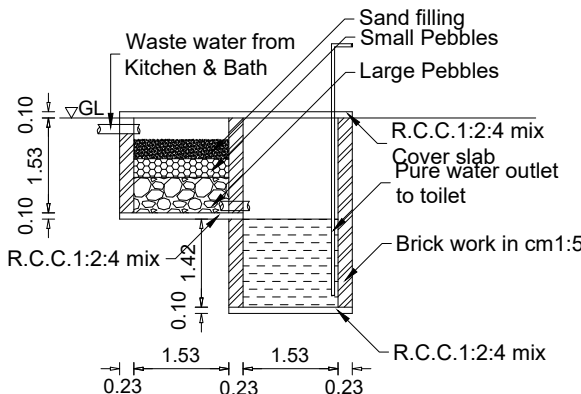


WASTE WATER RECYCLING SYSTEM

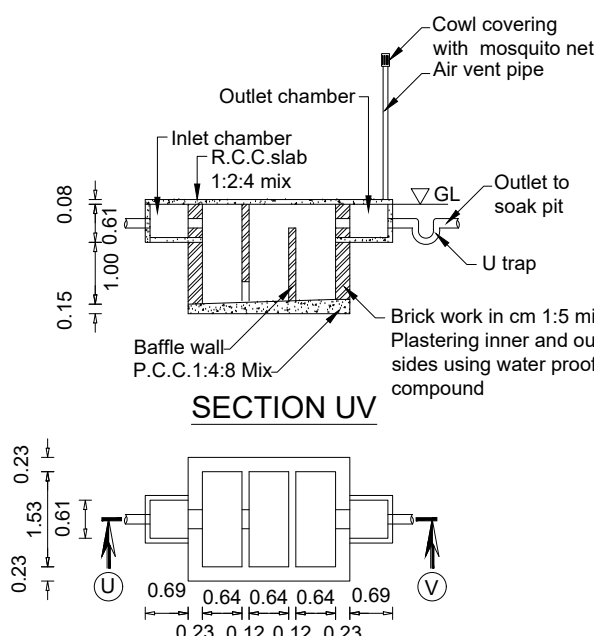

SECTION UV

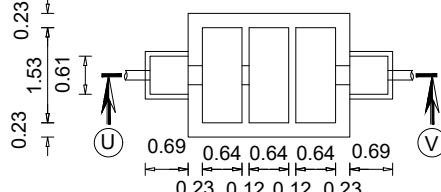

SEPTIC TANK PLAN

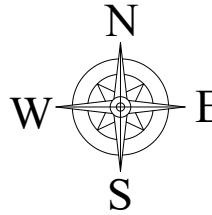

AREA DETAILS - BUILDING

PLINTH AREA		
Ground Floor	41.85 Sq.m	450.47 Sq.ft
First Floor	24.80 Sq.m	266.95 Sq.ft
Total	66.65 Sq.mt	717.42 Sq.ft

FLOOR AREA		
Ground Floor	36.23 Sq.m	389.98 Sq.ft
First Floor	20.15 Sq.m	216.89 Sq.ft
Total	56.38 Sq.mt	606.87 Sq.ft

AREA DETAILS - PLOT		
Site Area	1.700 Cents	0.69 Are
	(68.799 Sq.m)	(740.52 Sq.ft)
Vacant Area	26.95 Sq.m	290.08 Sq.ft
F.S.I	66.65 / 68.80	0.97 < 2.00

SCHEDULE OF JOINERIES

REF	DESCRIPTION	SIZE
D	Door	0.90X2.10
D1	Door	0.80X2.10
W3	Window	1.50X1.50
W2	Window	0.90X1.50
KW2	Window	0.90X1.00
V	Ventilator	0.90X0.60
SCALE : 1:100	ALL DIMENSIONS ARE IN METRE	DWG NO : 0 1 0 1 8 1 0 2 4



S. Shabin
OWNER

E. ANDREWS V. BABU
Signature of Registered Professional
AATHI ENGINEERING CONSTRUCTION
Puthukkadal 629171
Kanyakumari Dist, Tamilnadu
Mobile No : 9489444999

ENGINEER