

**PLAN SHOWING THE PROPOSED CONSTRUCTION OF
TERRACE ROOF RESIDENTIAL BUILDING IN RE.SY.NO:
338 / 7B OF KULASEKHARAM "B" VILLAGE,
KULASEKHARAM TOWN PANCHAYAT, THIRUVATTAR
TALUK, K.K.DISTRICT.**

NAME AND ADDRESS OF OWNER:

**Mr.PREM JITH.S.S ,
S/O.Mr.SHADANANAN NAIR.N,
10/199,VELAMPARA VEEDU,
ITTAKAVELI,CHERUPPALLOOR (P.O).**

AREA DETAILS - BUILDING

PLINTH AREA		
Ground Floor	102.32 Sq.m	1101.37 Sq.ft
First Floor	54.68 Sq.m	588.58 Sq.ft
Total	157.00 Sq.mt	1689.95 Sq.ft
FLOOR AREA		
Ground Floor	90.95 Sq.m	978.99 Sq.ft
First Floor	47.01 Sq.m	506.02 Sq.ft
Total	137.96 Sq.mt	1485.00 Sq.ft

AREA DETAILS - PLOT

Site Area	6.000 Cents	2.43 Are
(242.820 Sq.m) (2613.60 Sq.ft)		
Vacant Area	140.50 Sq.m	1512.34 Sq.ft
F.S.I	157.00 / 242.82	0.65 < 2.00
PC	102.32 / 242.82	42.14 < 50

SCHEDULE OF JOINERIES

REF	DESCRIPTION	SIZE
D	Door	0.90X2.10
D1	Door	0.80X2.10
W3	Window	1.50X1.50
O	Opening	1.50X2.10
KW2	Window	0.90X1.00
V	Ventilator	0.90X0.60


ALL DIMENSIONS ARE IN METRE	SCALE 1:100	DWG NO 00872 0925
--------------------------------	----------------	-------------------------





OWNER

Engineer / Surveyor


**R. M. AJITH, DCF RE.,
CONSTRUCTION ENGINEER
LICENCED BUILDING SURVEYER
Cheruppalloor Post, K.K. Dist. - 629 161
Cell: 9445235593
ENGINEER**

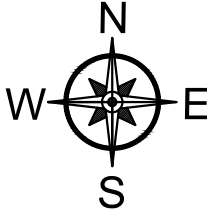


**KEY PLAN
SCALE:1:400**

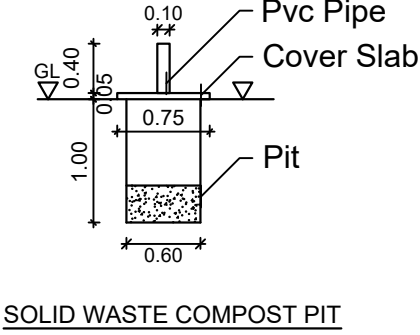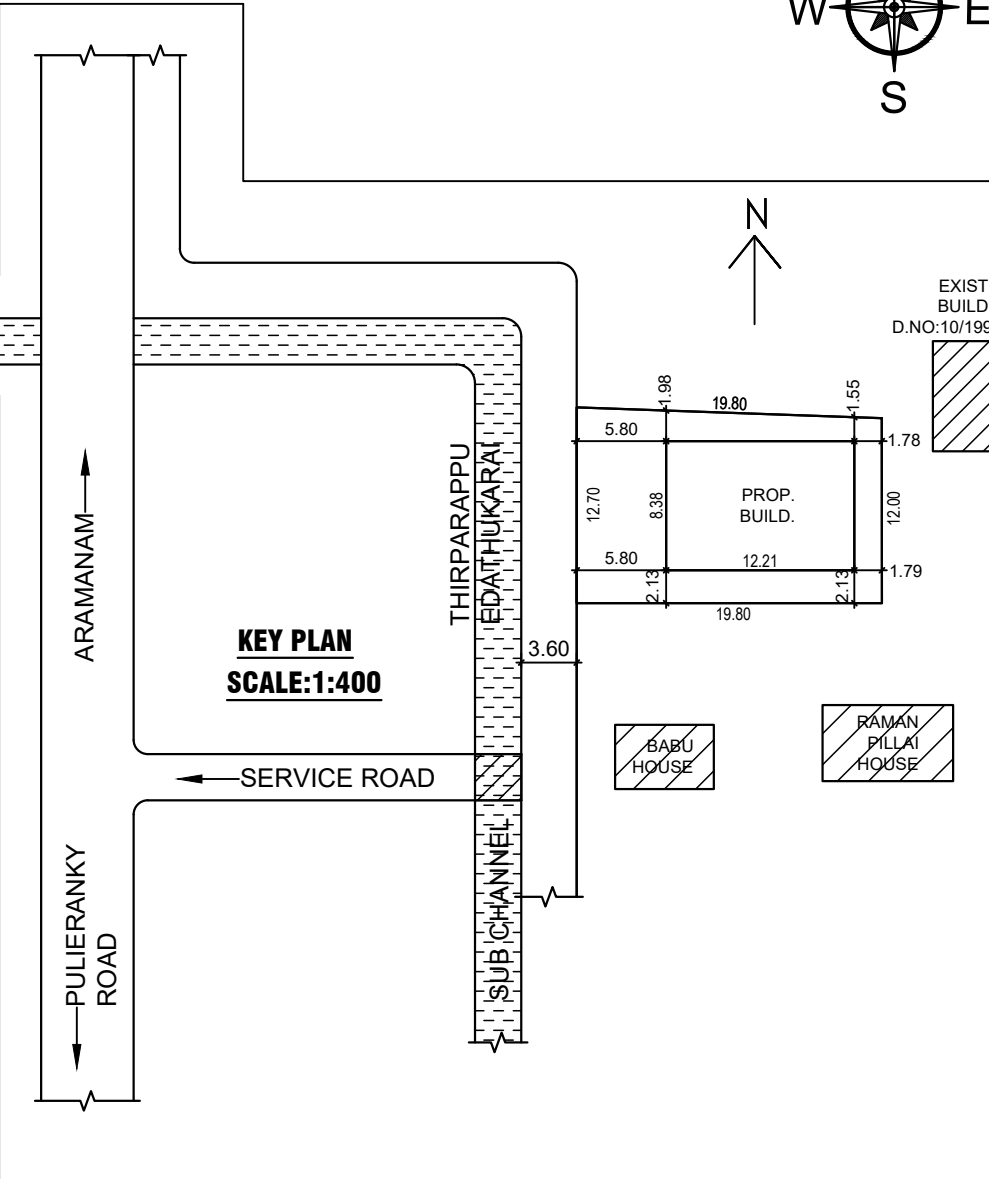


SOLID WASTE COMPOST PIT

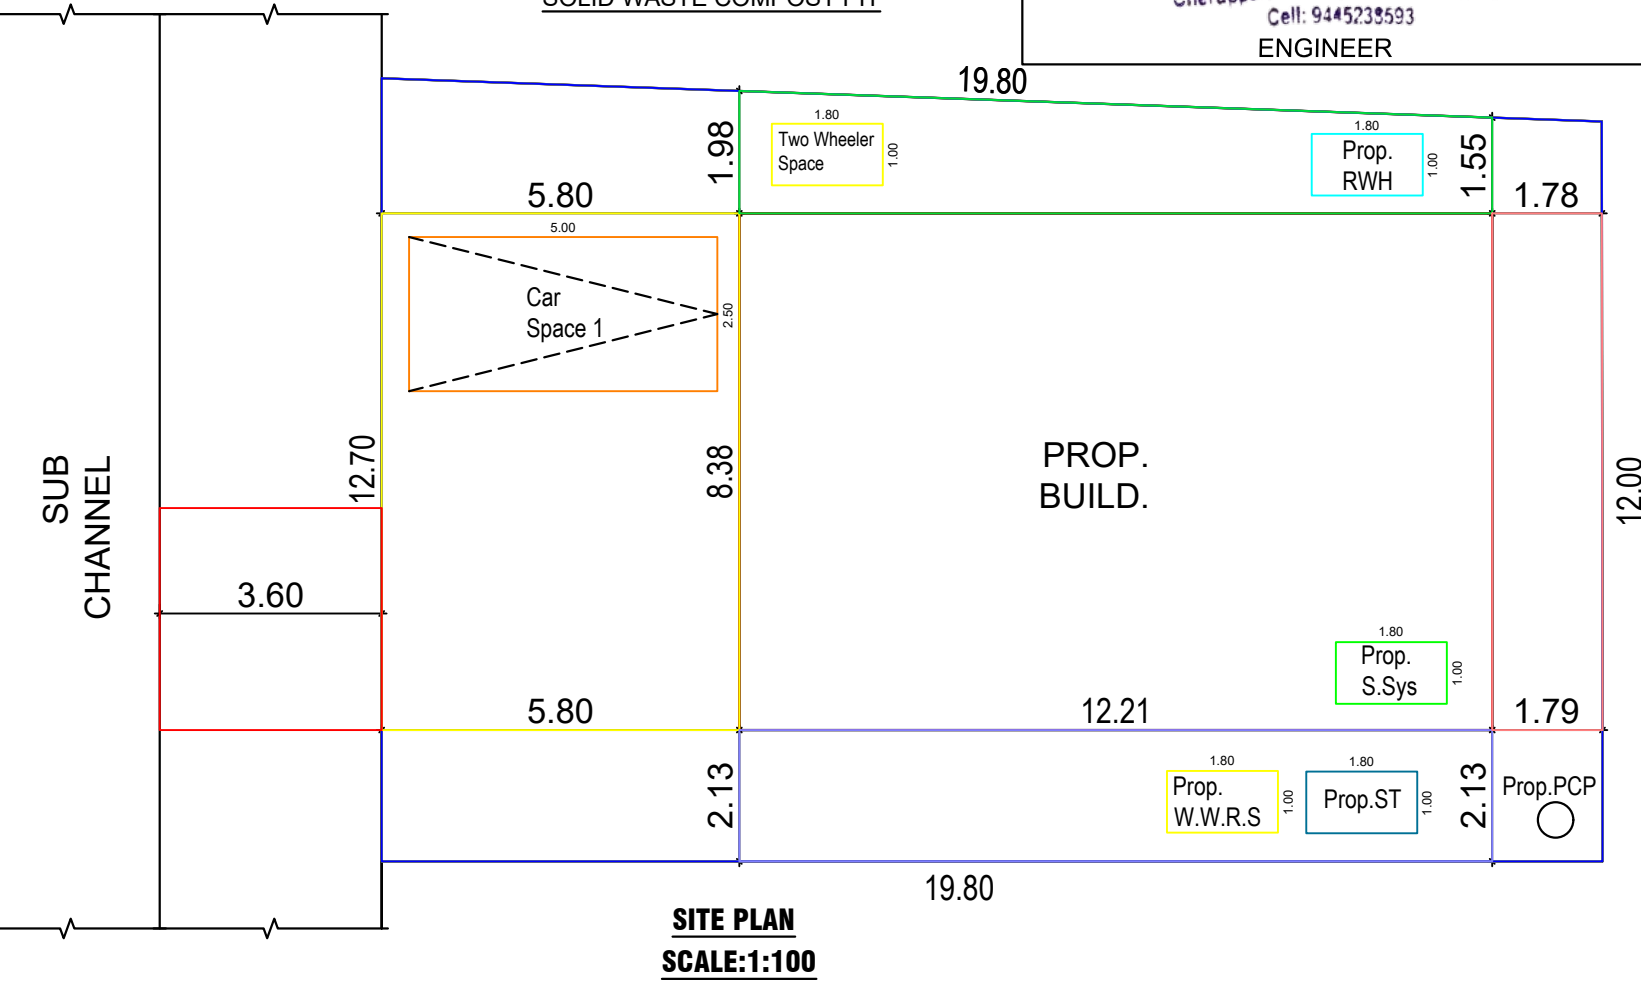


**SITE PLAN
SCALE:1:100**

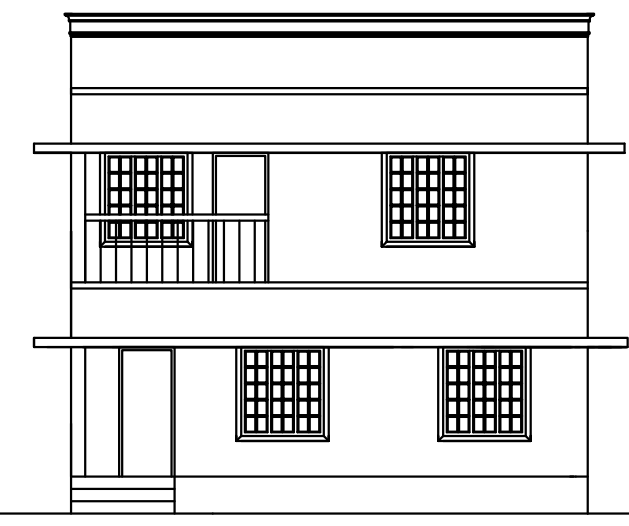


ELEVATION

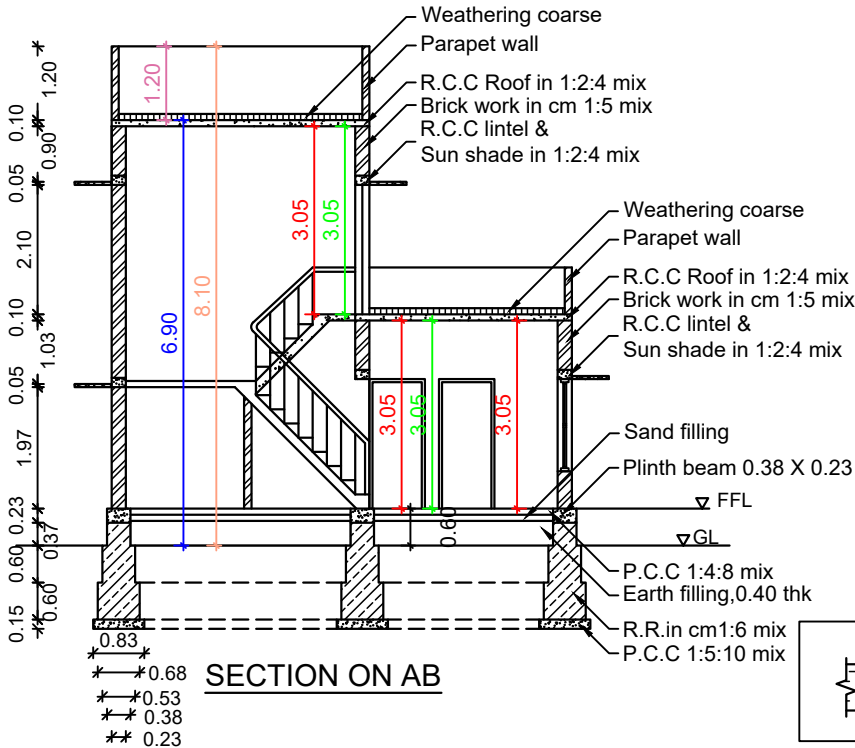


SECTION ON AB

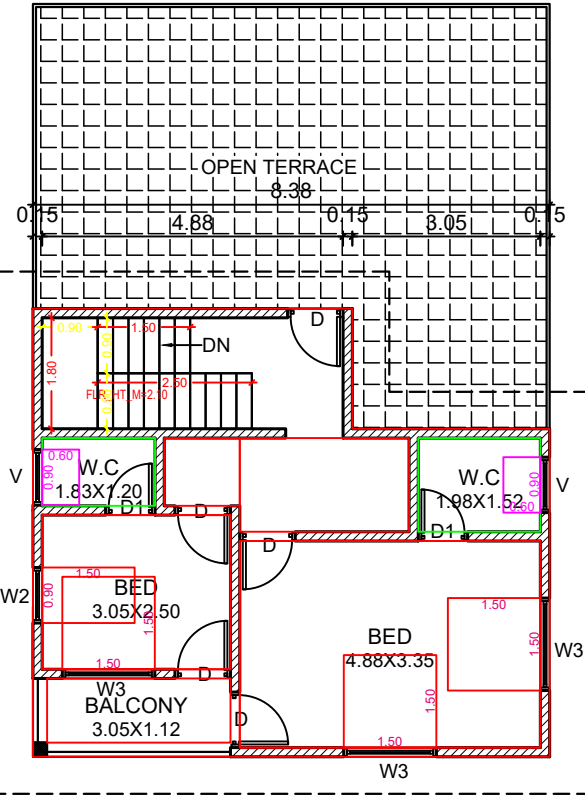


FIRST FLOOR PLAN

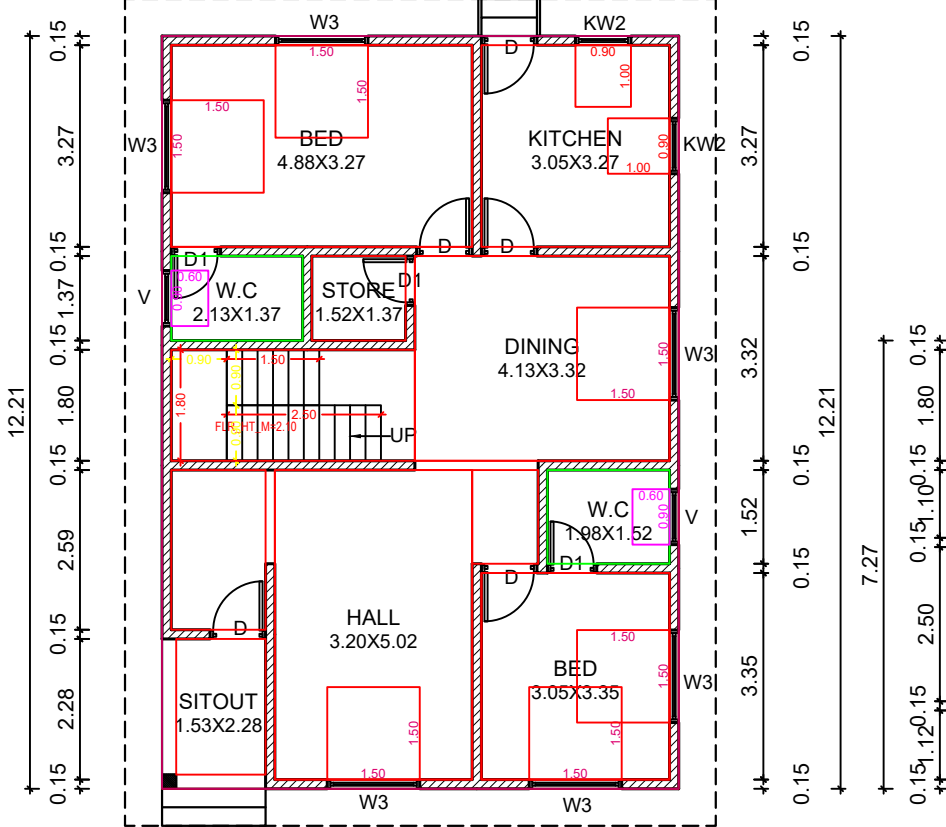


GROUND FLOOR PLAN

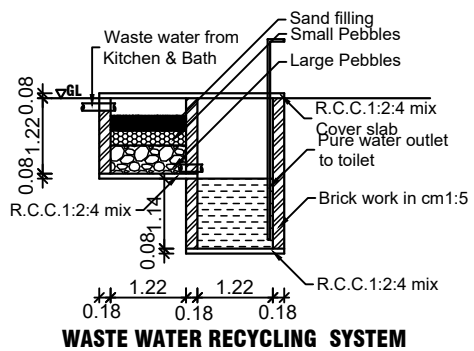


WASTE WATER RECYCLING SYSTEM

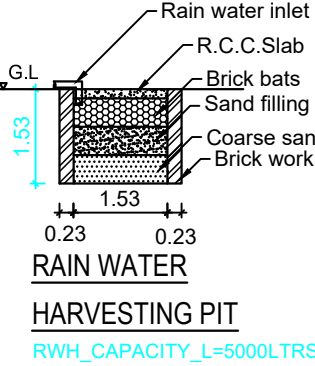


RAIN WATER
HARVESTING PIT
RWV_CAPACITY_L=5000LTRS

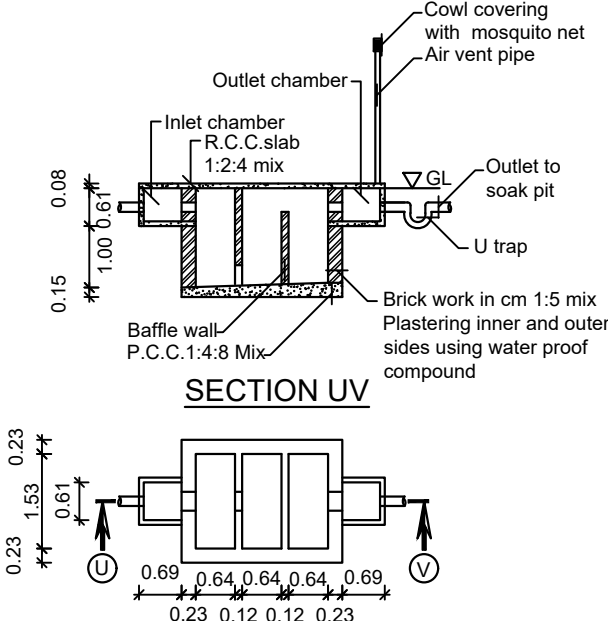


SECTION UV

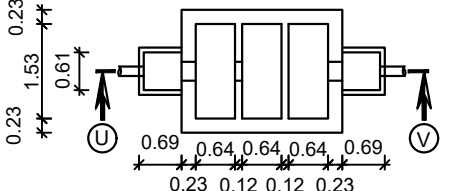

SEPTIC TANK PLAN

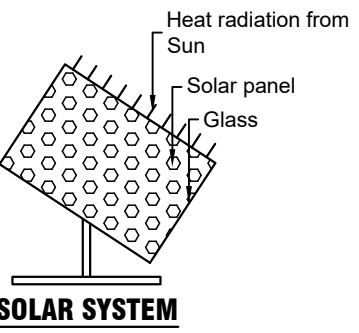

SOLAR SYSTEM

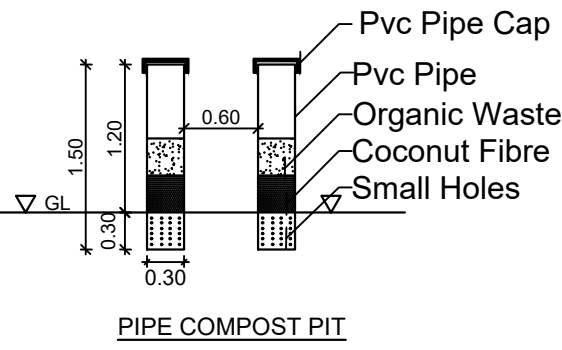

PIPE COMPOST PIT



RAW_VAL_CODE = RESIDENTIAL
PLOT_NO=0
DISTRICT=KANYAKUMARI
IS_SWIMMING_POOL_EXISTS=NO
RWV_DECLARED=YES
IF_HERITAGE_TOWN_LESS THAN 1KM_RADIUS=NO