




PLAN SHOWING THE PROPOSED CONSTRUCTION OF A R.C.C. ROOF RESIDENTIAL BUILDING IN RE.SY NO: 194 / 33 OF KEEZHMIDALAM 'A' VILLAGE, PALAPPALLAM TOWN PANCHAYAT, KILLIYOOR TALUK, KANYAKUMARI DISTRICT.

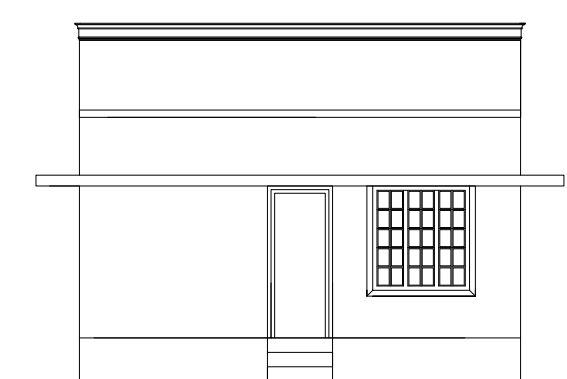


ELEVATION

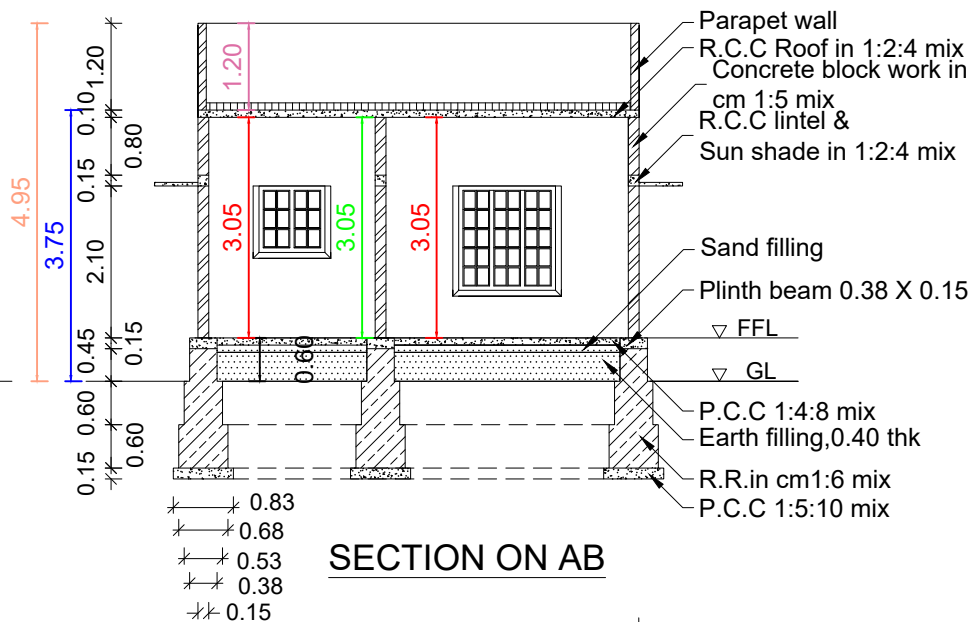


SECTION ON AB

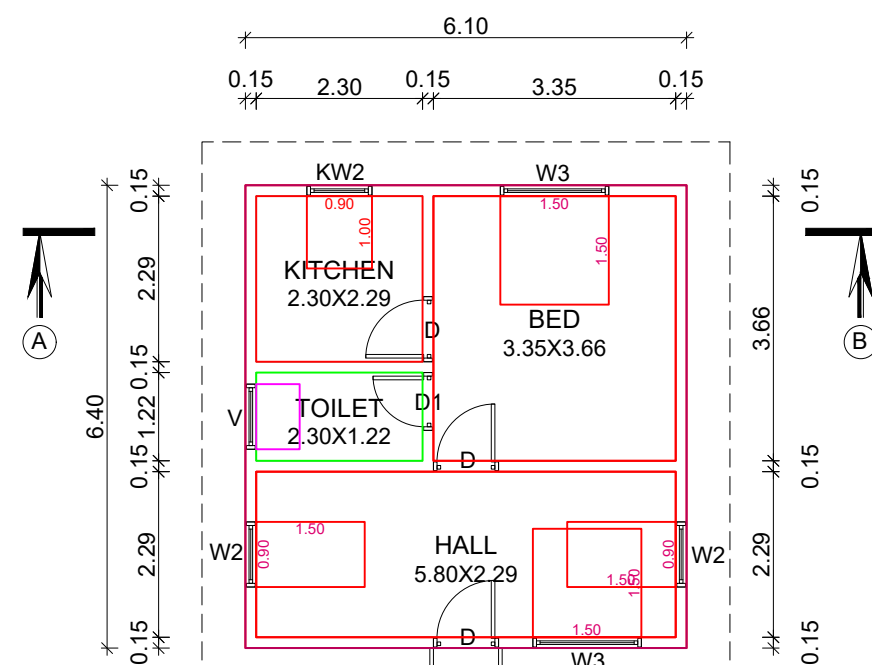


PLAN

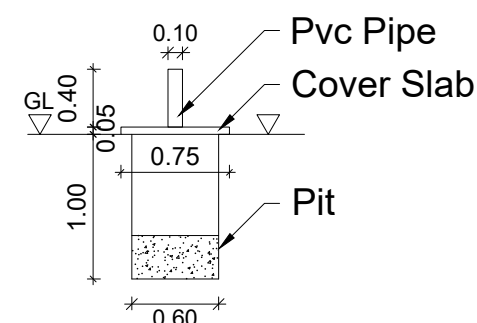


SOLID WASTE COMPOST PIT

 


SEPTIC TANK PLAN

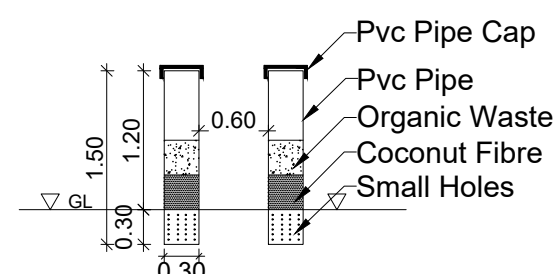

PIPE COMPOST PIT

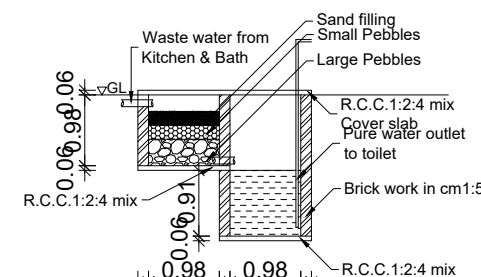


WASTE WATER RECYCLING SYSTEM

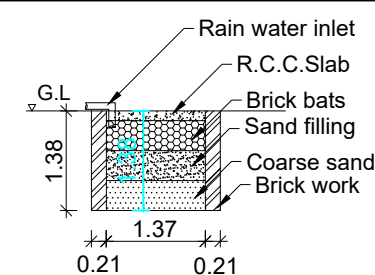


RAIN WATER HARVESTING PIT

RWHTCAPACITY_L=5000LTRS

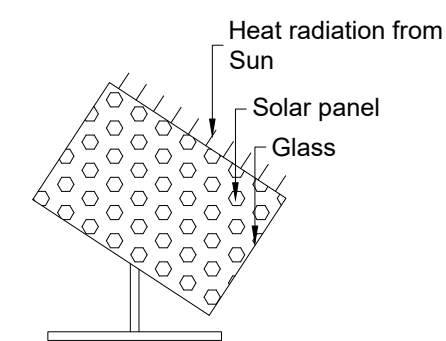


SOLAR SYSTEM

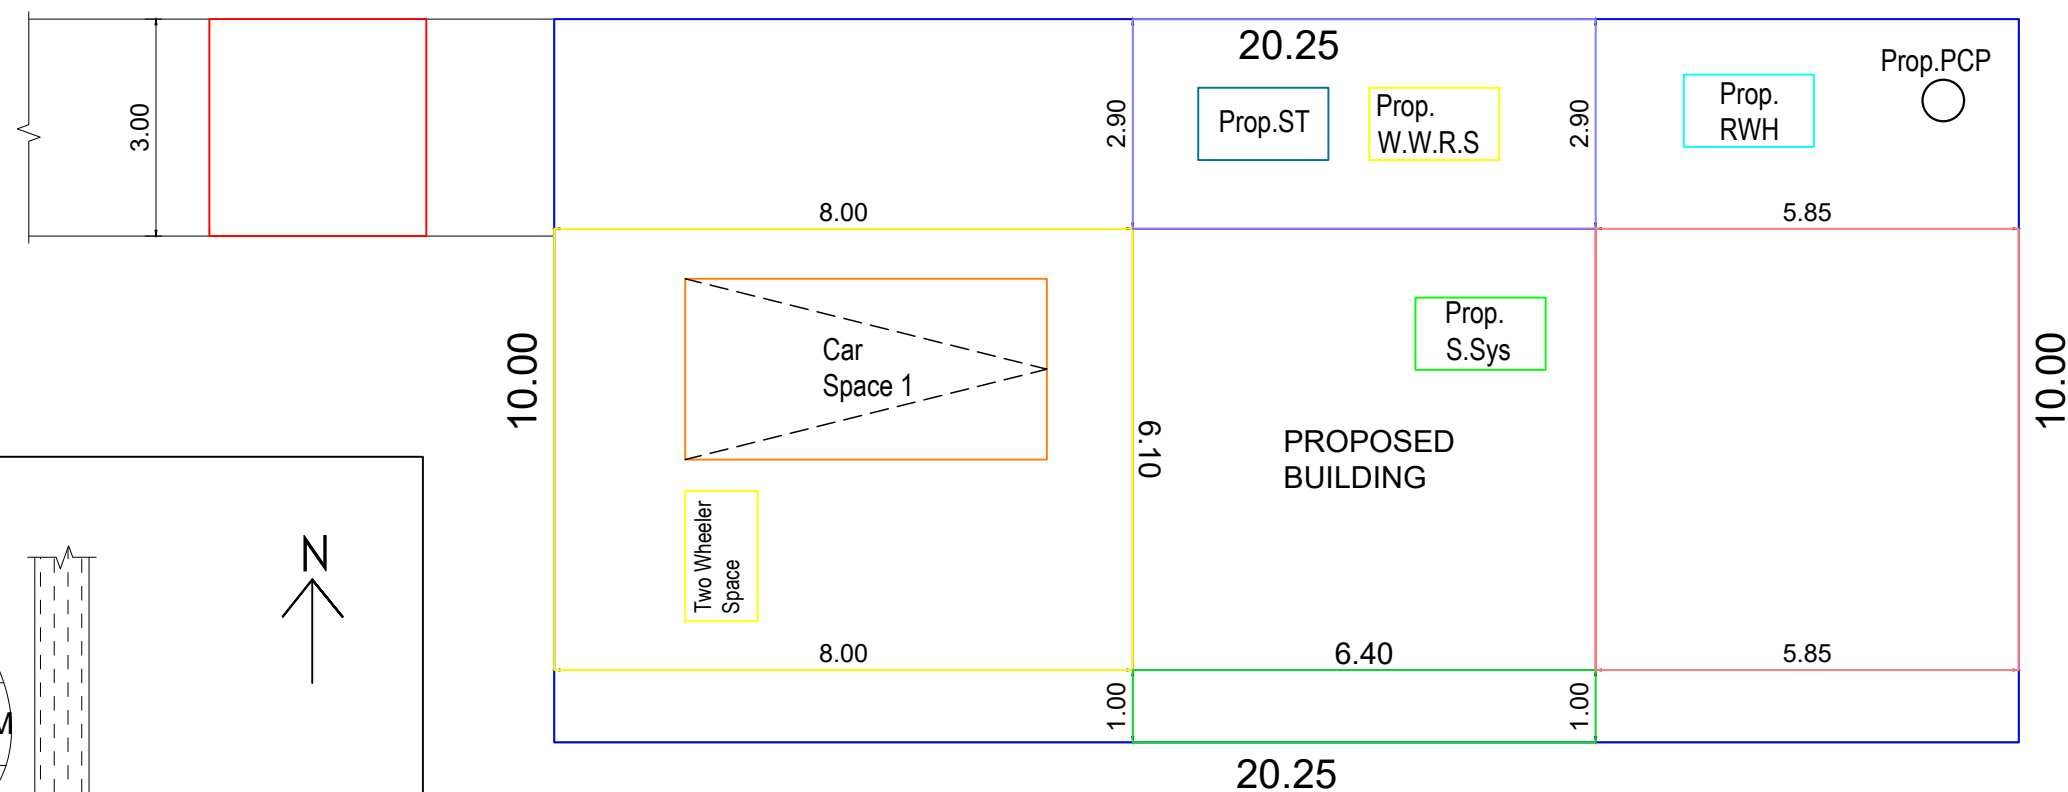

SITE PLAN

SCALE: 1:100.

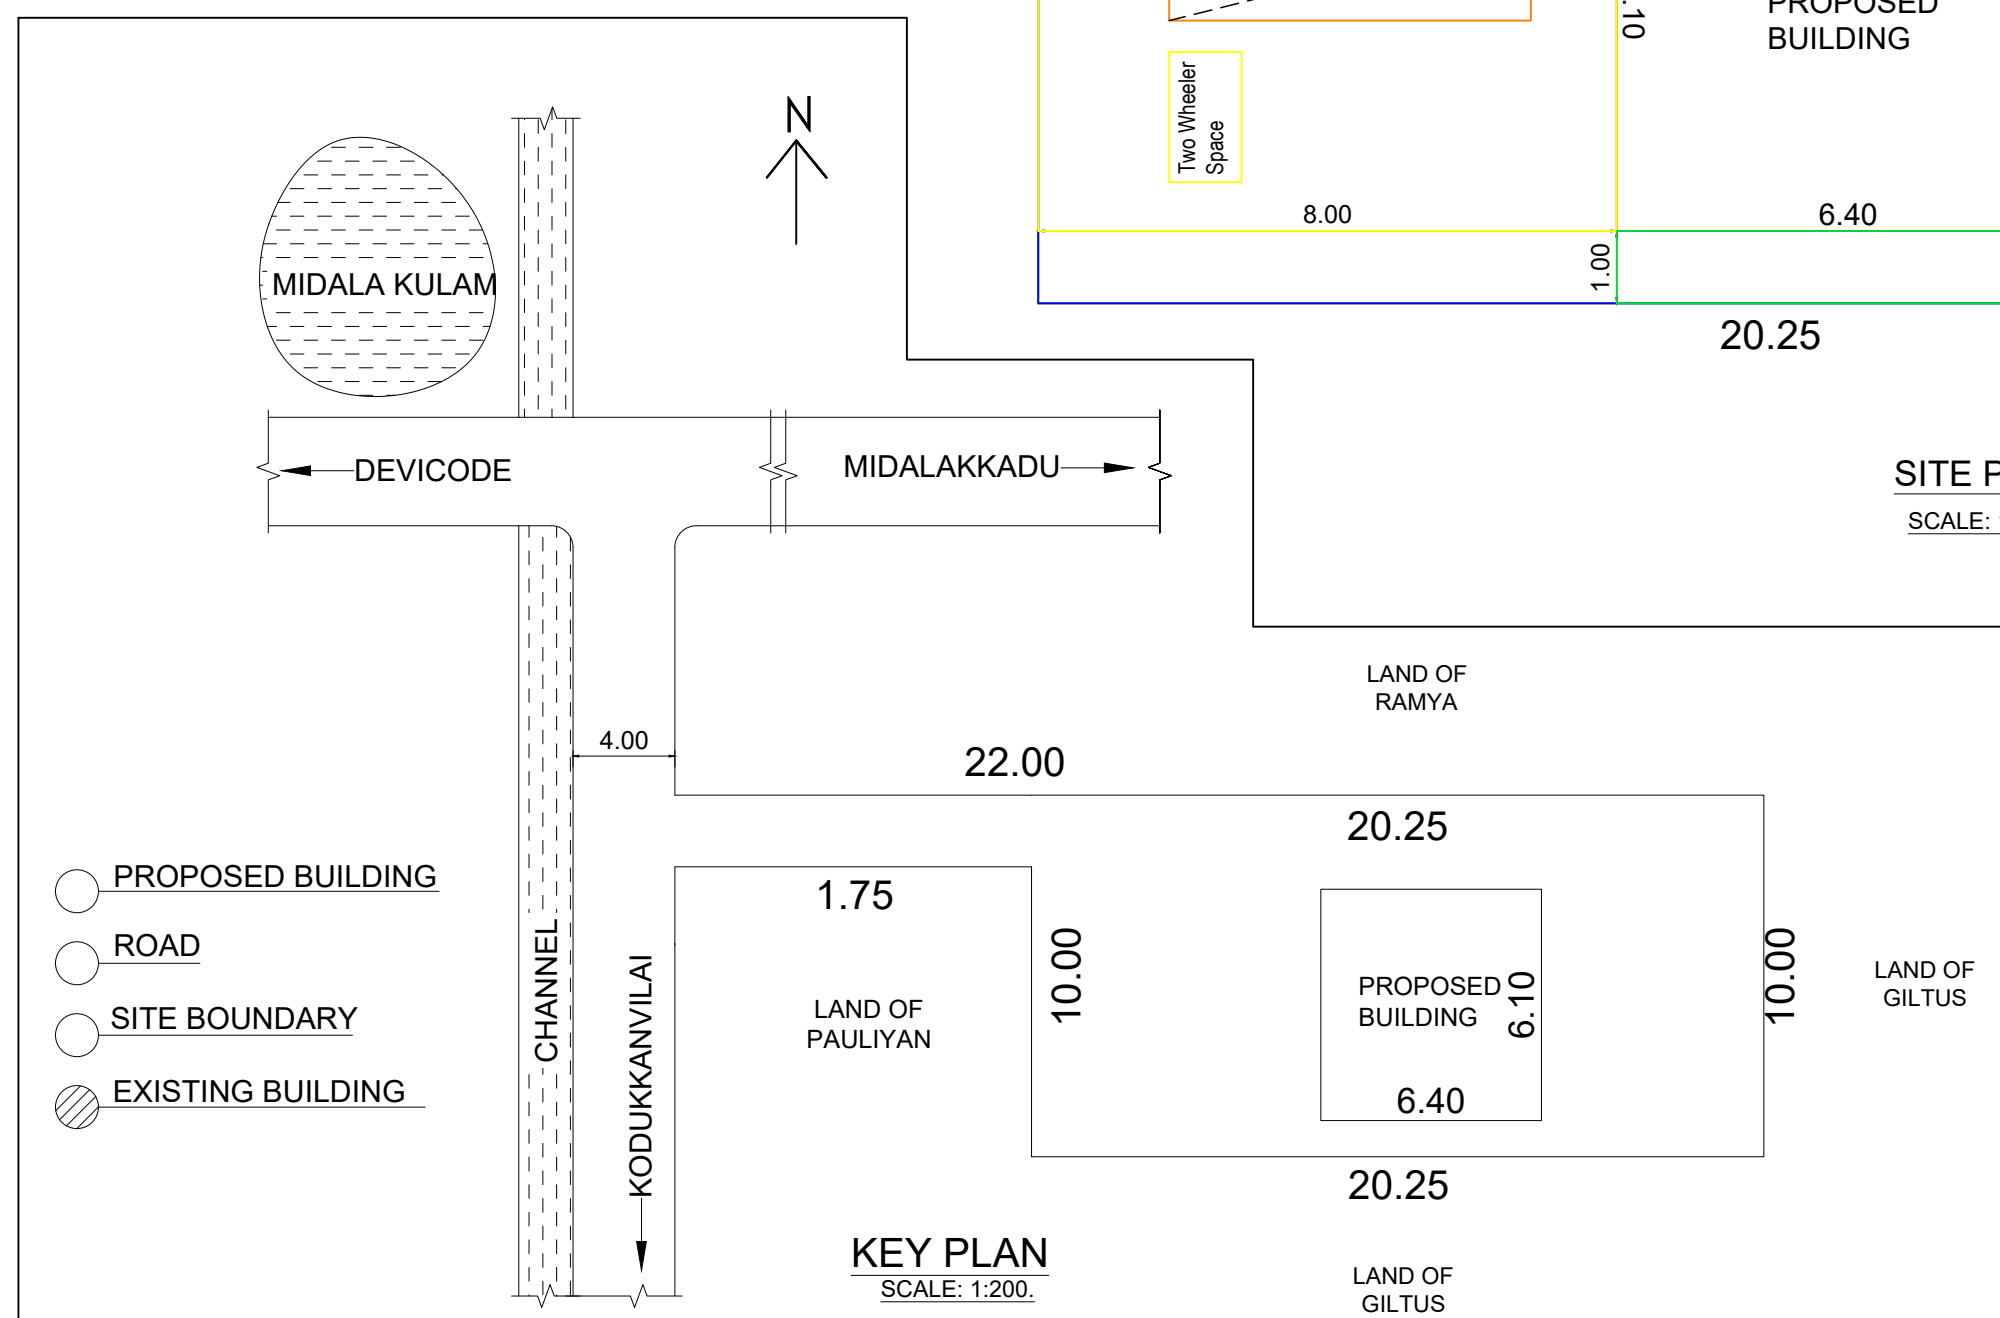


KEY PLAN

SCALE: 1:200.

FOR OFFICE USE ONLY

NAME OF OWNER :

**Mrs.RAMYA G.R,
W/O Mr.VIBIN RAJ ,
ELUPPA VILAI ,
KODUKKANVILAI ,
PALAPPALLAM (P.O)**

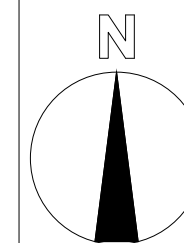

AREA DETAILS - BUILDING

PLINTH AREA		
Plinth Area	39.04 Sq.m	420.23 Sq.ft
Floor Area	33.62 Sq.m	361.89 Sq.ft

AREA DETAILS - PLOT

Site Area	5.000 Cents (202.350 Sq.m)	2.02 Are (2178.00 Sq.ft
Vacant Area	163.31 Sq.m	1757.87 Sq.ft
F.S.I	39.04 / 202.35	0.19 < 2.00
PC	39.04 / 202.35	19.29 < 50

SCHEDULE OF JOINERIES

REF	DESCRIPTION	SIZE
D	Door	0.90X2.10
D1	Door	0.80X2.10
W3	Window	1.50X1.50
W2	Window	0.90X1.50
KW2	Window	0.90X1.00
V	Ventilator	0.90X0.60

SCALE : 1:100	ALL DIMENSIONS ARE IN METRE	DWG NO <table border="1" style="margin: auto;"> <tr> <td>0</td> <td>0</td> <td>1</td> <td>5</td> <td>0</td> </tr> <tr> <td></td> <td>1</td> <td>0</td> <td>2</td> <td>5</td> </tr> </table>	0	0	1	5	0		1	0	2	5
0	0	1	5	0								
	1	0	2	5								

PLAN INFO
PLOT_AREA_M2=202.35
AS_AT_SITE=202.52
FMB_OR_PLR=202.35
AS_PER_DOCUMENT=202.35
ROAD_WIDTH=3.00
AVG_PLOT_WIDTH=10.00
AVG_PLOT_DEPTH=20.25
ROAD_LENGTH=100.00
AREA_TYPE=OTHERS
SURVEY_NO=194/33
PATTA_NO=8457
TALUK=KILLIYOOR
JURISDICTION_TYPE=PANCHAYAT
SINGLE_FAMILY_BLDG=YES
OSR_APPLICABLE=NO
OSR_SURRENDER_RETAIN=RETAIN
PREMIUM_FSI_REQUIRED=NO
OSR_SURRENDER_OR_BUYBACK=YES
IS_APPROVED_LAYOUT=YES
ORGANIZATION_TYPE=PRIVATE
CRZ=NO
LAND_USE_ZONE=RESIDENTIAL
PLOT_NO=0
DISTRICT=KANYAKUMARI
IS_SWIMMING_POOL_EXISTS=NO
RWH_DECLARED=YES
IF HERITAGE TOWN LESS THAN 1KM_RADIUS=NO

Ramya. GR

APPLICANT

G. JOBIN, D.C.E.
Engineer - Grade III-RE
 Reg. No: 148/LS/2023/00001
 Kuttuthani, Palappallam Post-629 159
 Cell 9442078302

LICENSED SURVEYOR