


PLAN SHOWING THE PROPOSED CONSTRUCTION OF R.C.C COMMERCIAL FIRST FLOOR  
SHOP BUILDING IN RE. SY. NO : 252 / 2A2 AT THENGAMPUTHOOR OF  
THENGAMPUTHOOR VILLAGE IN PUTHALAM TOWN PANCHAYAT.

NAME OF OWNER :- MR.M.MOHAMED SALEEM , S/O.MR. MYTHEEN KAN .

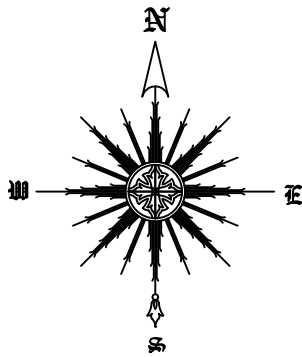

| REFERENCE |             |                   |
|-----------|-------------|-------------------|
| TYPE      | SIZE        | DESCRIPTION       |
| D         | 1.00 x 2.10 | COUNTRY WOOD DOOR |
| D1        | 1.00 x 2.10 | COUNTRY WOOD DOOR |
| D2        | 0.75 x 2.10 | PVC DOOR          |
| W         | 1.50 x 1.35 | WINDOW            |
| V         | 0.90 x 0.60 | VENTILATOR        |

| SCALE        |  |                   |
|--------------|--|-------------------|
| PLAN : 1:100 |  | SITE PLAN : 1:400 |

| ALL DIMENSIONS AREA IN MEETER |  |  |
|-------------------------------|--|--|
|-------------------------------|--|--|

| COLOUR INDEX |  |  |
|--------------|--|--|
|--------------|--|--|

|      |                          |      |                          |     |                          |          |                                     |
|------|--------------------------|------|--------------------------|-----|--------------------------|----------|-------------------------------------|
| ROAD | <input type="checkbox"/> | SITE | <input type="checkbox"/> | PRO | <input type="checkbox"/> | EXISTING | <input checked="" type="checkbox"/> |
|------|--------------------------|------|--------------------------|-----|--------------------------|----------|-------------------------------------|


| AREA DETAILS |  |  |
|--------------|--|--|
|--------------|--|--|

|                                                        |
|--------------------------------------------------------|
| AREA OF SITE : 12.40 SQM<br>: 0.306 CENT (0.12 ARES)   |
| EX - GROUND FLOOR AREA<br>: 12.40 Sq.m (133.42 Sq .ft) |
| PRO - FIRST FLOOR AREA<br>: 12.40 Sq.m (133.42 Sq .ft) |
| VACANT AREA<br>: 00.00 Sq.m                            |

| FSI CALCULATION : REQUIRED -2 |                                                        |  |
|-------------------------------|--------------------------------------------------------|--|
| FSI =                         | $\frac{\text{TOTAL ALL FLOOR AREA}}{\text{PLOT AREA}}$ |  |
| FSI =                         | $\frac{12.40}{12.40}$                                  |  |
| FSI =                         | 0.00                                                   |  |


| PARKING CALCULATION |                                                     |  |
|---------------------|-----------------------------------------------------|--|
| =                   | $\frac{\text{TOTAL ALL FLOOR AREA}}{75\text{SQ.M}}$ |  |
| =                   | $\frac{12.40}{75.00}$                               |  |
| =                   | 0.16 CAR PARKING                                    |  |

| SIGNATURE OF LAND & BUILDING OWNER |  |  |
|------------------------------------|--|--|
|                                    |  |  |

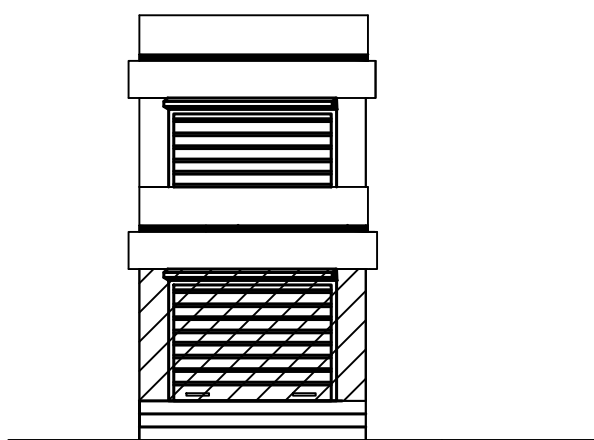


ELEVATION


SITE PLAN  
SCALE : 1: 100

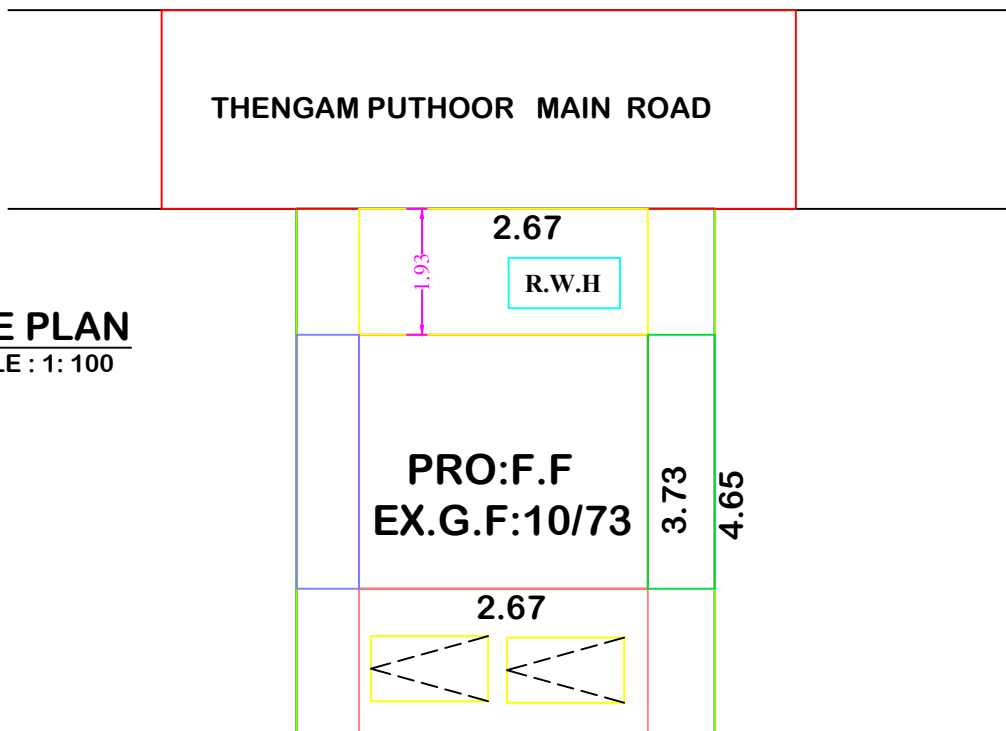


PLAN INFO  
PLOT NO=NO  
TALUK=AGASTHEESWARAM  
DISTRICT=KANNYAKUMARI  
PLOT AREA M2=12.4  
JURISDICTION TYPE=PANCHAYAT  
PATTA NO= 4023  
SINGLE FAMILY BLDG=YES  
SURVEY NO= 252/2A  
LAND USE\_ZONE= COMMERCIAL  
CRZ=NO  
SECURITY\_ZONE=NO  
ACCESS\_WIDTH\_M= 8.14  
WHETHER GOVT OR AIDED SCHOOL=NO  
AS AT SITE=51.65  
FMB OR PLR=12.40  
AS PER DOCUMENT=12.40  
ROAD\_WIDTH=8.00  
ROAD\_LENGTH=100.00  
AVG PLOT DEPTH=2.67  
AVG PLOT WIDTH=4.65  
RWH DECLARED=NO  
BUILDING NEAR TO RIVER=NO  
OSR APPLICABLE=NO  
OSR SURRENDER OR BUYBACK=BUYBACK  
PREMIUM\_FSI\_REQUIRED=NO  
IS APPROVED LAYOUT=NO  
AREA\_TYPE=OTHERS  
BUILDING NEAR MONUMENT=NO  
BUILDING NEAR GOVT BLDG=NO  
PROVISION FOR GREEN BUILDINGS AND SUSTAINABILITY=NO  
FIRE PROTECTION AND FIRE SAFETY REQUIREMENTS=NO  
NOC FOR CONSTRUCTION NEAR MONUMENT=NO  
BARRIER FREE ACCESS FOR PHYSICALLY CHALLENGED PEOPLE=NO  
FIRE PROTECTION AND FIRE SAFETY REQUIREMENTS=NO  
NOC FIRE DEPT=NO  
BLOCK\_1 INDIVIDUAL RESIDENCE MEMBER COUNT=4  
BLOCK\_1 INDIVIDUAL NON RESIDENTIAL MEMBER COUNT  
BLOCK\_1 B-SHOP MEMBER COUNT=5  
BLOCK\_1 B-PCO MEMBER COUNT=1  
IS SWIMMING POOL EXISTS=NO  
IF HERITAGE TOWN\_LESS THAN 1KM\_RADIUS=NO

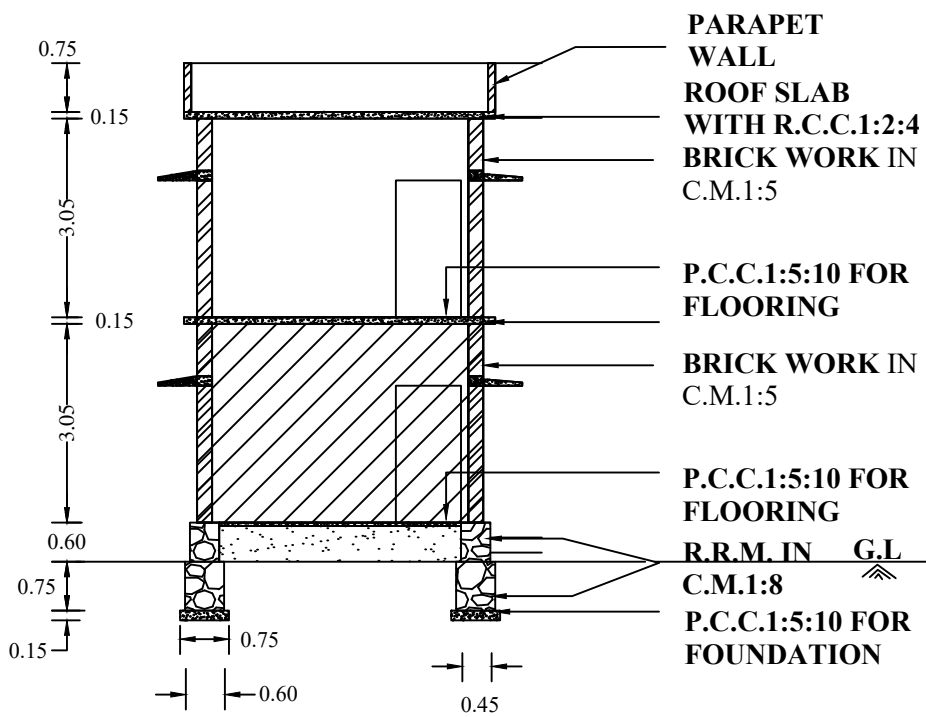






SECTION ON A-B

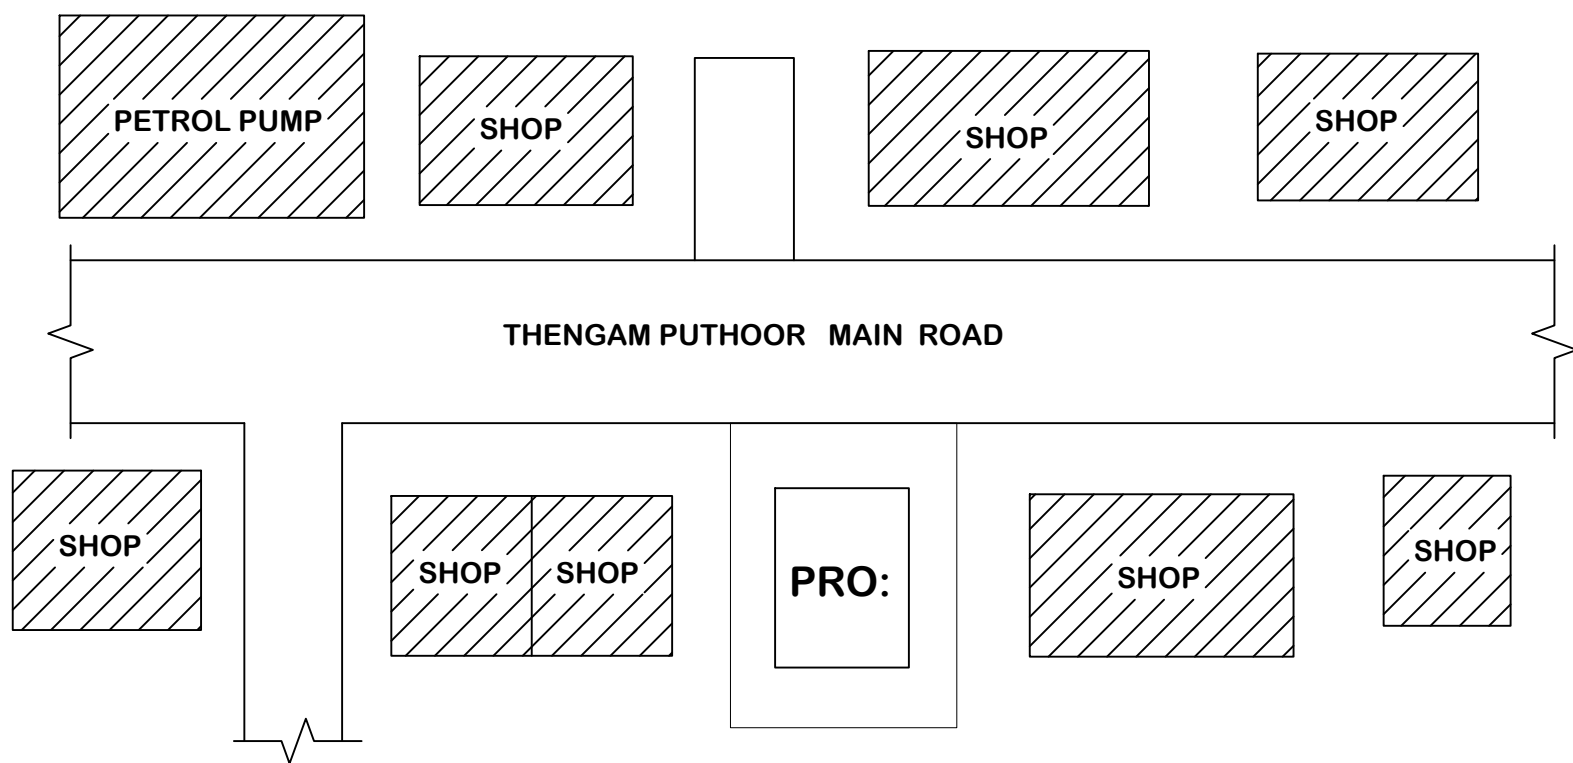

KEY PLAN  
SCALE : NOT TO SCALE

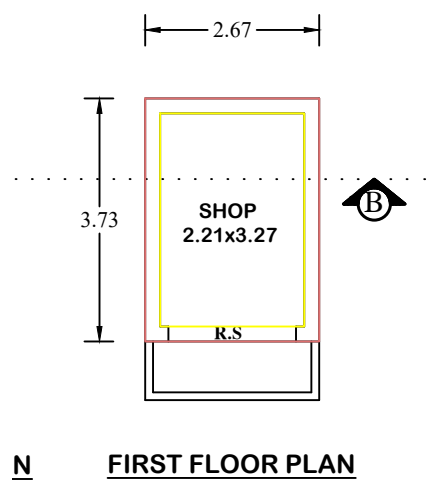

FIRST FLOOR PLAN

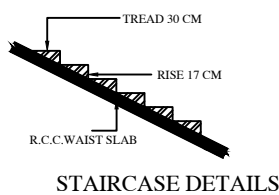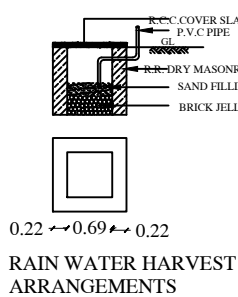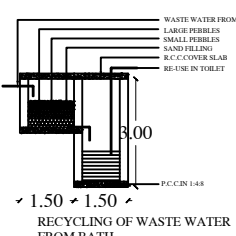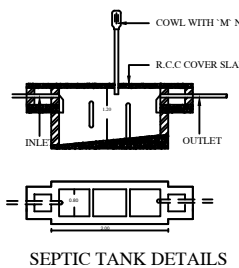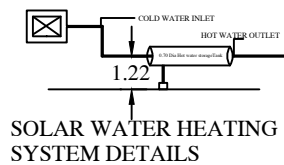

SURVEYOR

**N. PRASANTH, D.C.E.,**  
Licence Building Surveyor  
14/47, Uthandankudieruppu  
Puthalam Post, Kanyakumari Dist - 629602.  
Cell: 9360796165