



PLAN SHOWING THE PROPOSED FIRST FLOOR HOUSE BUILDING IN , EXISTING GOUND FLOOR ROC.NO: 57 / 2024-2025 , BA.NO : 3 ,

OLD S.F NO:860/10, NEW S.F.NO : 860/10A, 860/10B, NANGAVARAM TOWN PANCHAYAT (SOUTH PART-1) , KULITHALAI (TK), KARUR (DT).





APPLICANT NAME : E.NAVEEN., S/O ELAVARASAN.,

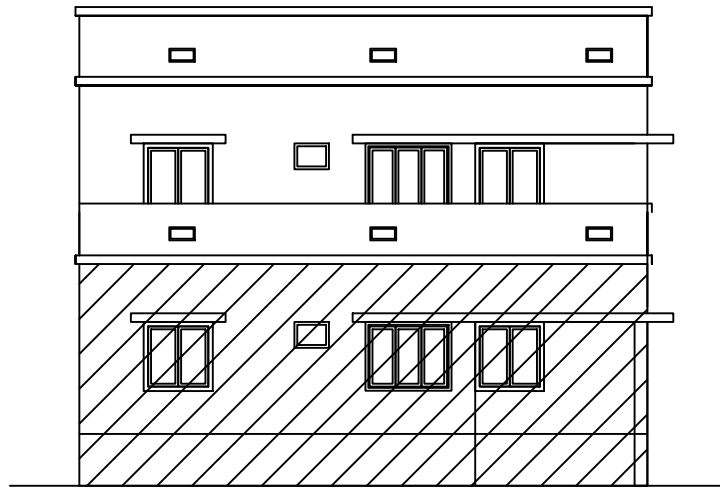


ELEVATION

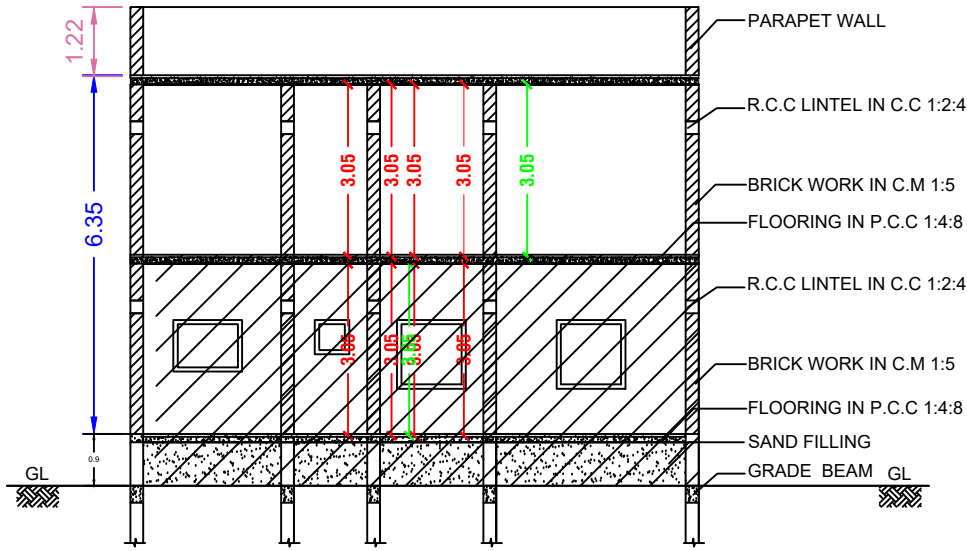

SECTION ON- AB

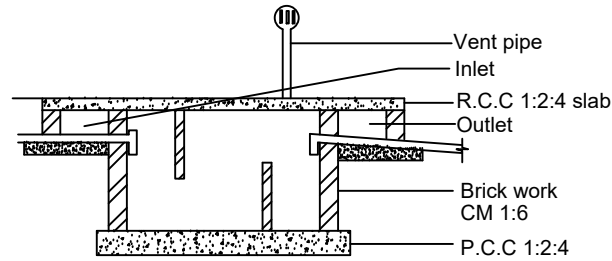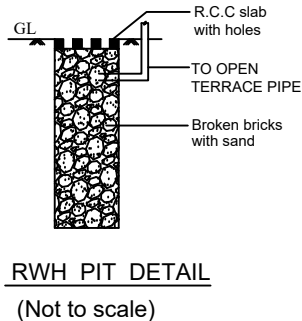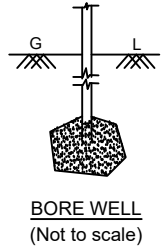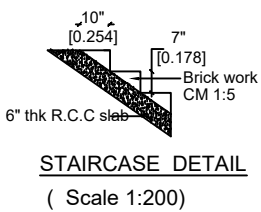


DETAILS OF SEPTIC TANK

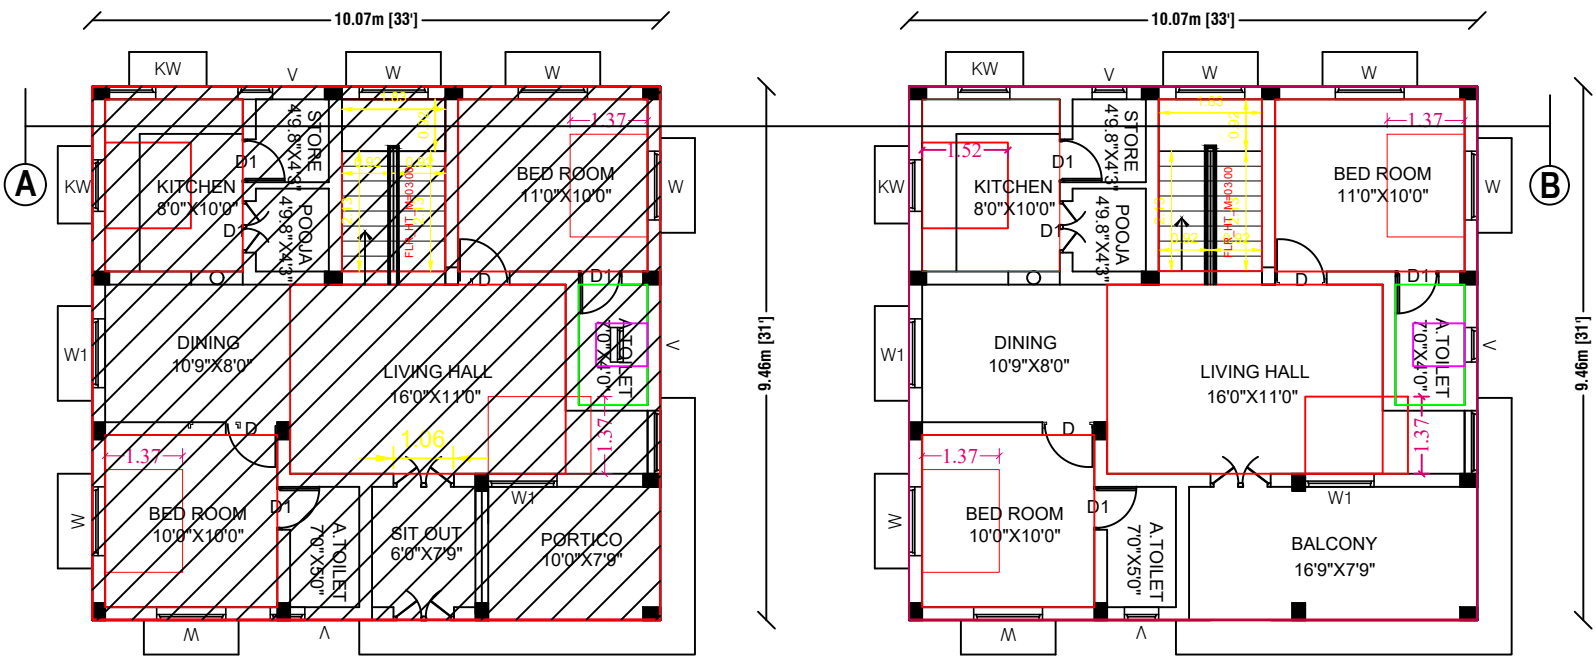


PROPOSED FIRST FLOOR PLAN




DETAIL OF DISPERSON TRENCH
(Not to scale)

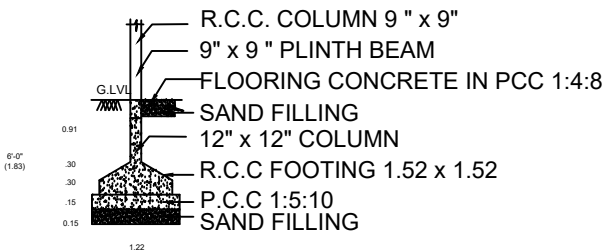

COLUMN FOOTING DETAILS
(SCALE 1:100)

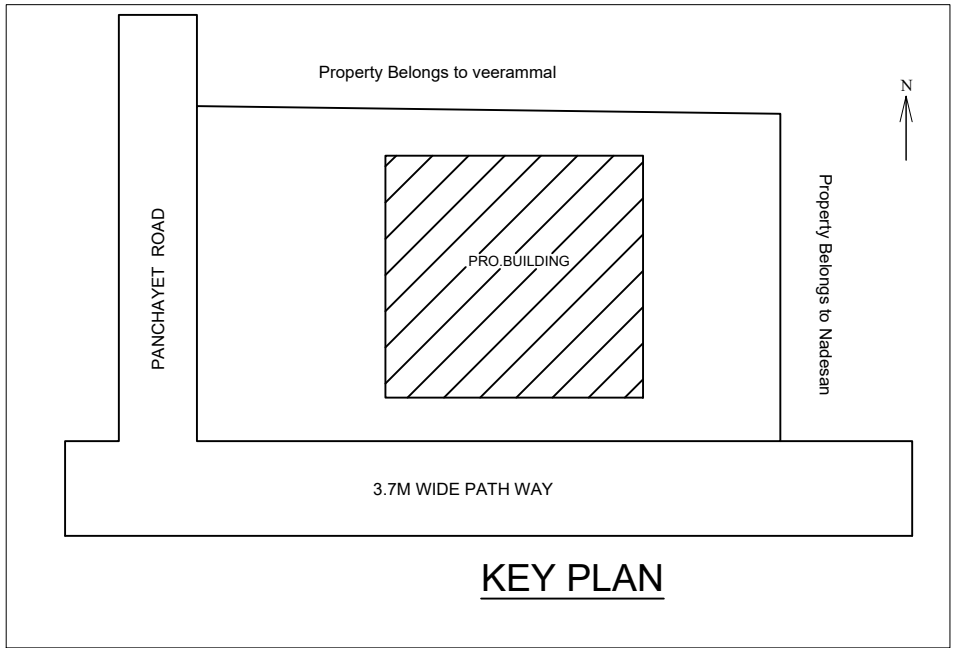

KEY PLAN

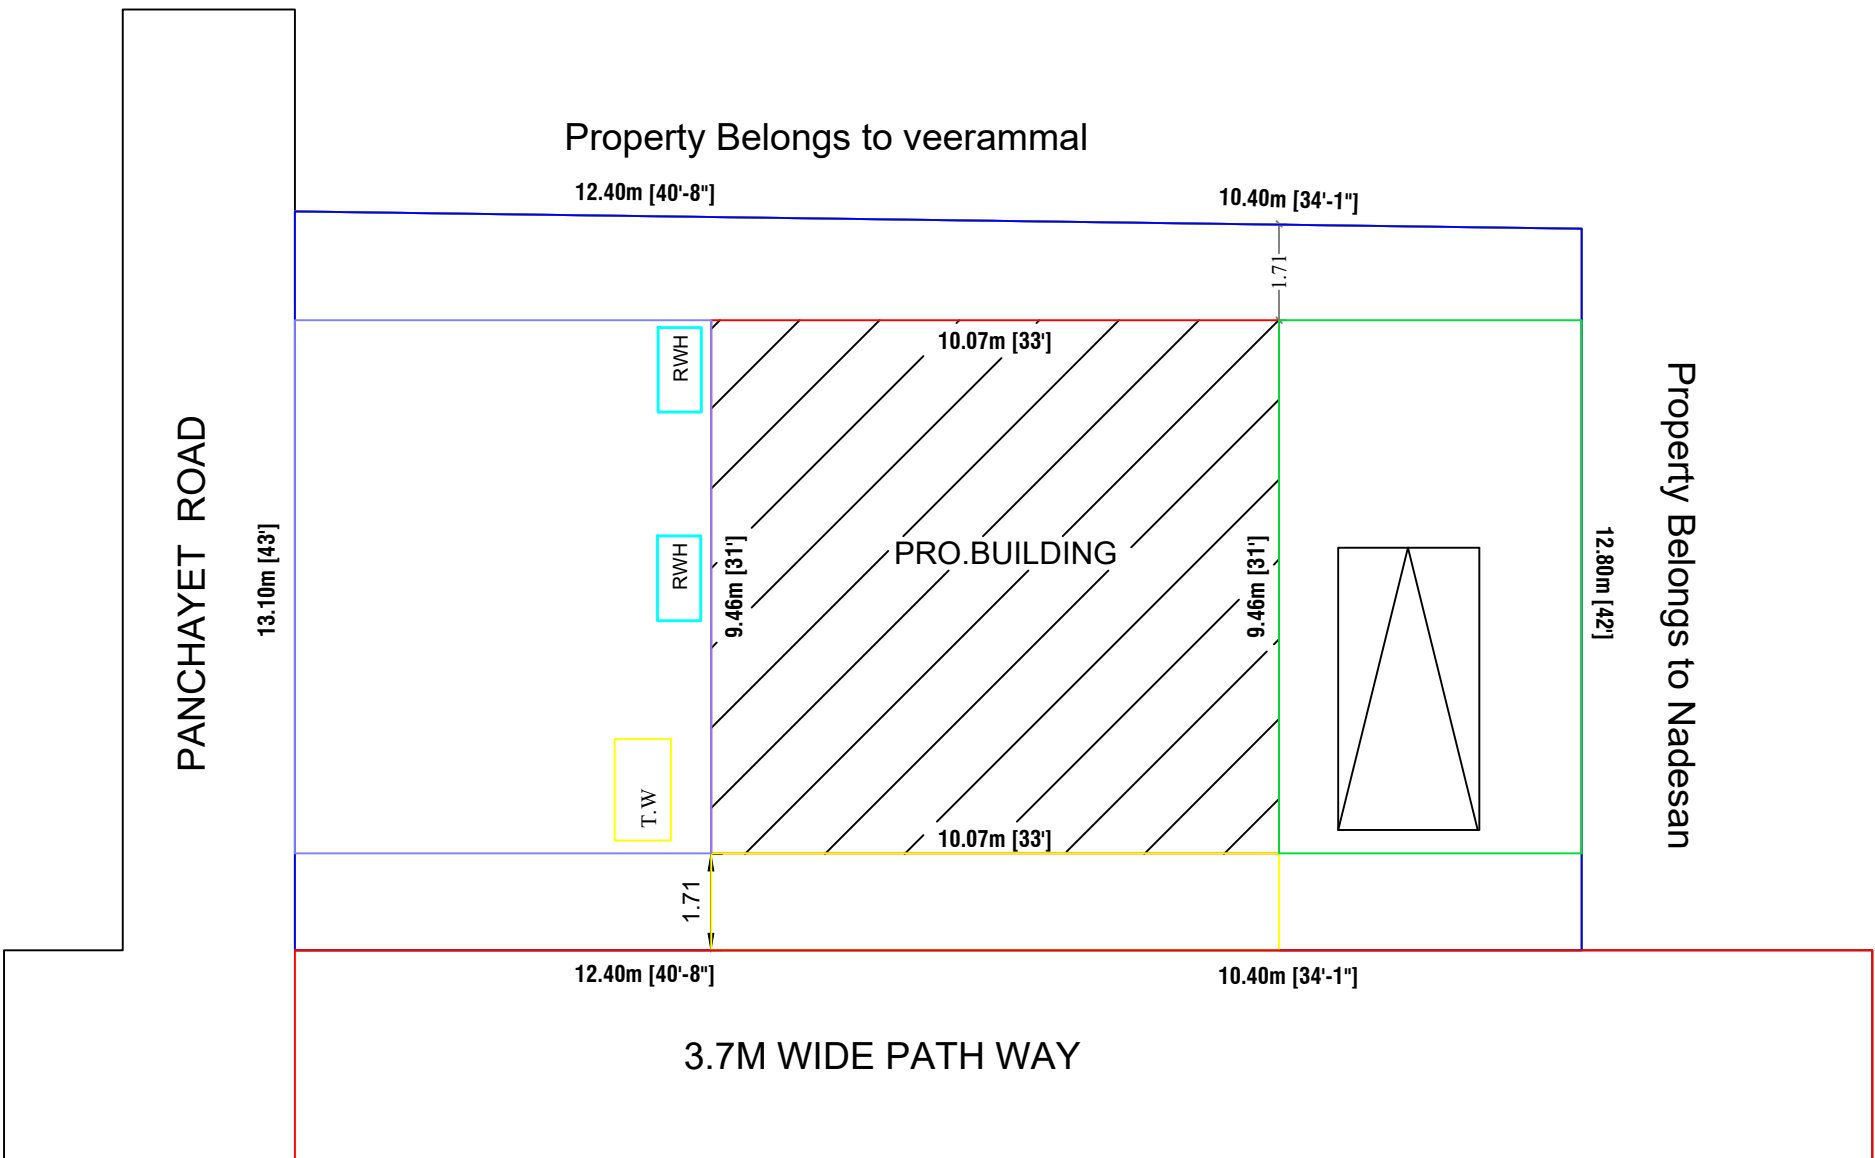

SITE PLAN

APPROVAL AUTHORITY

- ALL DIMENSIONS ARE IN FEET AND METER IN BRACKET.
- WASTE WATER TO BE USED FOR GARDEN PURPOSE.

REFERENCE	FEET	METER
MD- MAIN DOOR	3'-6"x7'-0"	1.06x2.13
D - DOOR	3'-0"x7'-0"	0.91x2.13
D1- DOOR	2'-6"x6'-6"	0.76x1.98
W1 - KITCHEN WINDOW	3'-0"x4'6"	0.91x0.91
W - WINDOW	4'-0"x4'-6"	1.22x1.37
KW- WINDOW	3'-0"x3'-0"	0.91x0.91
V - VENTILATOR	2'-0"x2'-0"	0.61x0.61
AREA DETAILS	SQ.FT.	SQ.M.
TOTAL SITE AREA	3173.50	294.82
EX. GROUND FLOOR AREA	1023.00	95.03
PRO. FIRST FLOOR AREA	1023.00	95.03
OPEN SPACE	2150.50	199.79

NOTE

- OWNERS BOUNDARY SHOWN IN ☐
- PROPOSED SHOWN IN ☐

OWNER:

R. NAVANEETHA KRISHNAN, D.C.E., B.E.,
Licensed Building Surveyor - TCC
License No: 086/LS/2022/00036
LAKSHMI ENGINEER'S
A4, Malar Valagam, No. 2A, Victoria Road,
Woraiyur, Trichy - 620 003.
Cell: 99436 13057, 97919 76157
Email id: lakshmiengineers07@gmail.com

ENGINEER(LBS)