



SITE PLAN
SCALE 1:100

 

REMAINING LAND IN PLOT NO:81 NORTH PART & PLOT NO:82 NORTH WEST PART

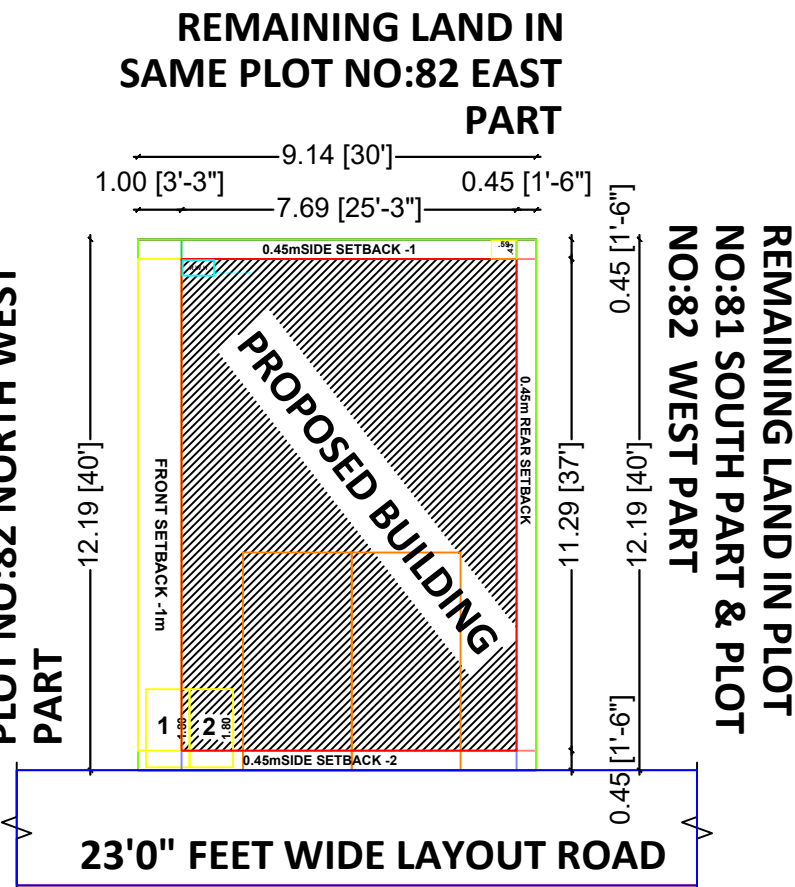

REMAINING LAND IN SAME PLOT NO:82 EAST PART



REMAINING LAND IN PLOT NO:81 SOUTH PART & PLOT NO:82 WEST PART

PLAN SHOWING THE PROPOSED CONSTRUCTION OF GROUND FLOOR R.C.C ROOF
RESIDENTIAL BUILDING IN WARD NO : , SURVEY NO:16/1B1A,16/1B1AA, AT HONEY VALLEY,
PLOT NO:81 MIDDLE PART & PLOT NO:82 WEST MIDDLE PART, DENKANIKOTTAI TOWN
PANCHAYAT, DENKANIKOTTAI TALUK , KRISHNAGIRI DISTRICT.

APPLICANT :Mrs. MANJAMMA.G D/O Mr.GIRIGOWDA

SCALE SCALE 1:100 ALL DIMENSIONS ARE IN FEET & METER	BOUNDARY SHOWN IN - ☐ PROPOSED SHOWN IN - ☐ ROAD SHOWN IN - ☐
--	--

OFFICE USE

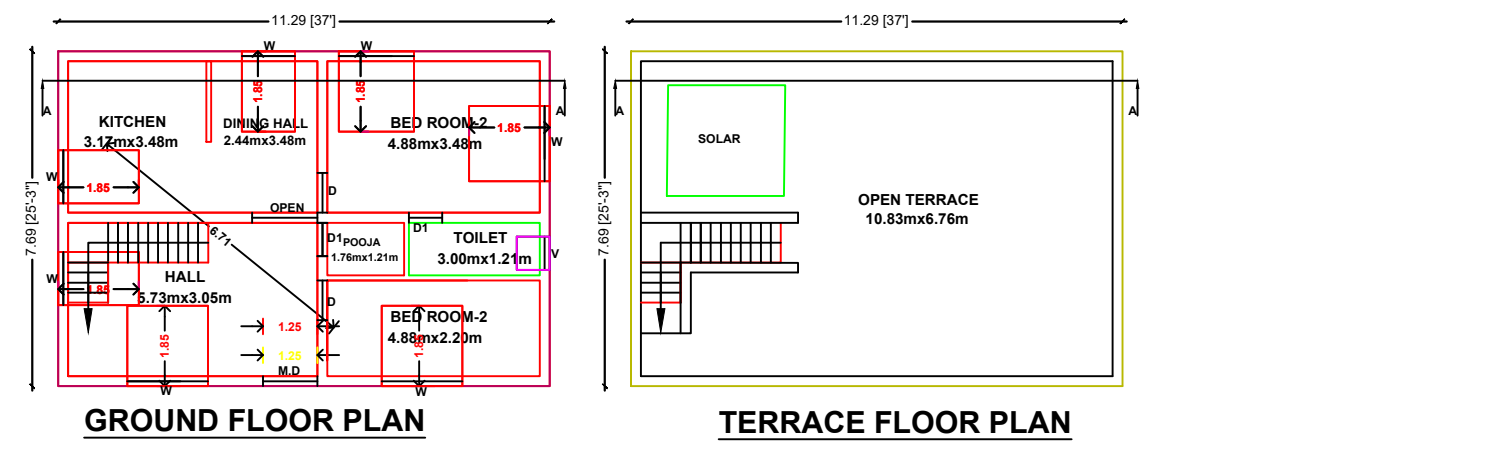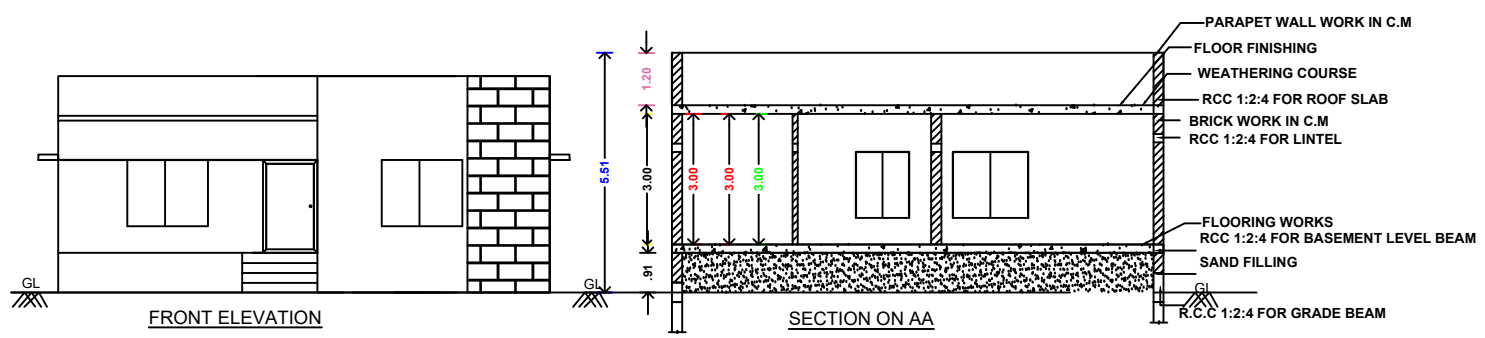


AREA DETAILS:	SQ.FT	SQ.M
TOTAL AREA OF THE SITE AS DOCUMENT :	1200.00	111.48
SUPER IMPOSED AREA :	1200.00	111.48
PRO. BUILT UP AREA IN GF :	935.17	86.88
PRO. CARPET AREA IN GF :	752.61	69.92
OPEN SPACE :	264.83	24.60

Applicant :

MANJAMMA.G

Engineer :

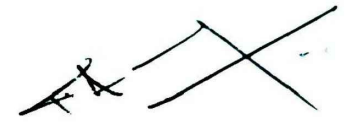

G. Arul Swamy, D.C.E.,
CONSULTING CIVIL ENGINEER &
LICENCED BUILDING SURVEYOR
DENKANI.KOTTAI - 635 107,
Cell : 9443338665



JOINERY DETAILS:

MAIN DOOR	3'6" X 7'0"	1.06 X 2.13
DOOR	3'0" X 7'0"	0.91 X 2.13
DOOR D1	2'6" X 7'0"	0.76 X 2.13
WINDOW	5'0" X 5'0"	1.52 X 1.52
VENTILLATION	3'0" X 2'0"	0.91 X 0.61

